
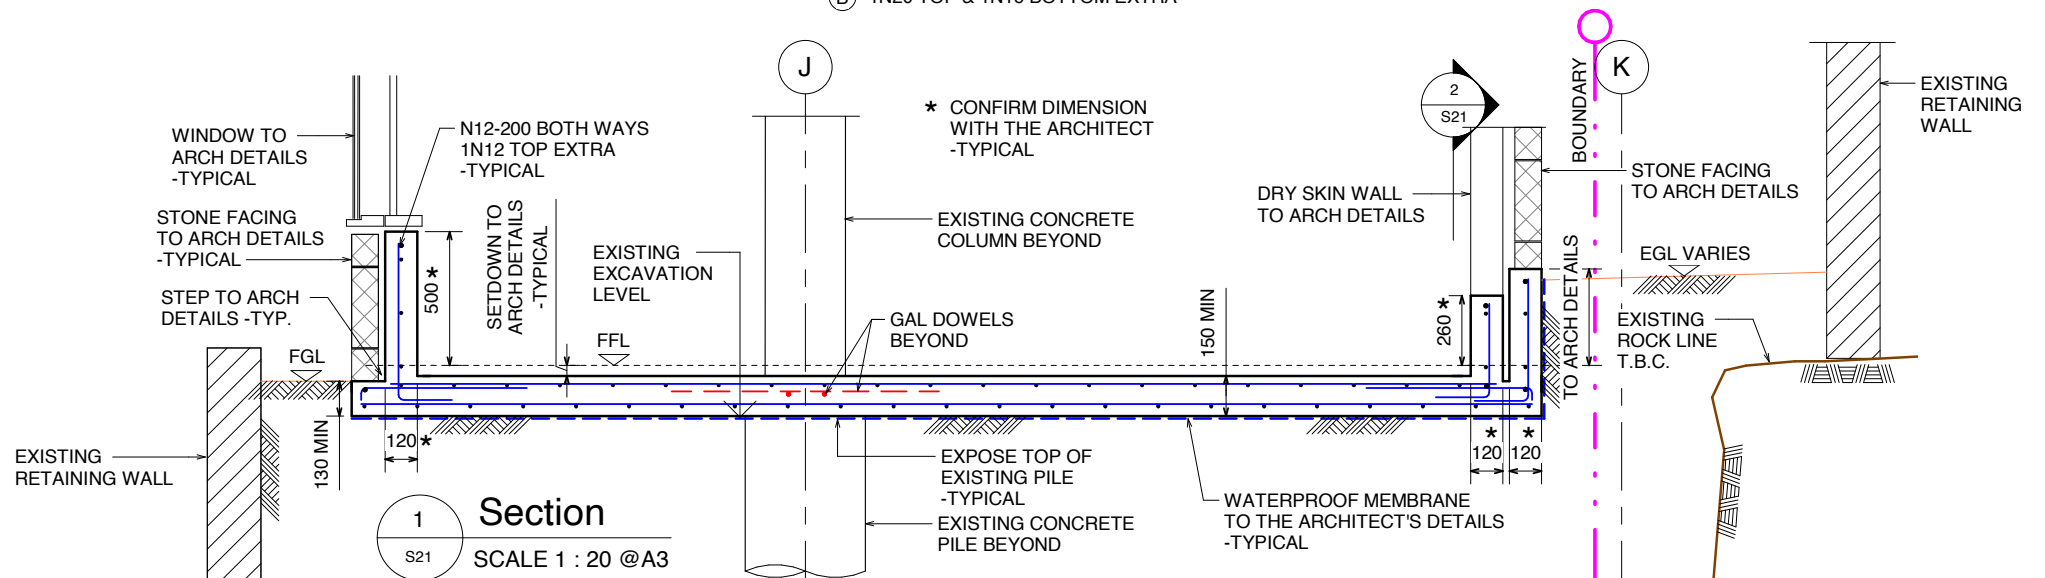
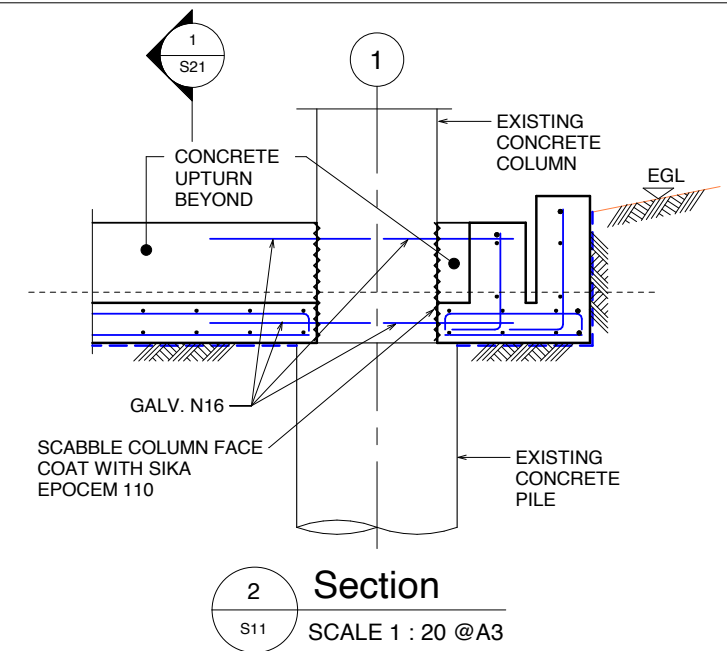


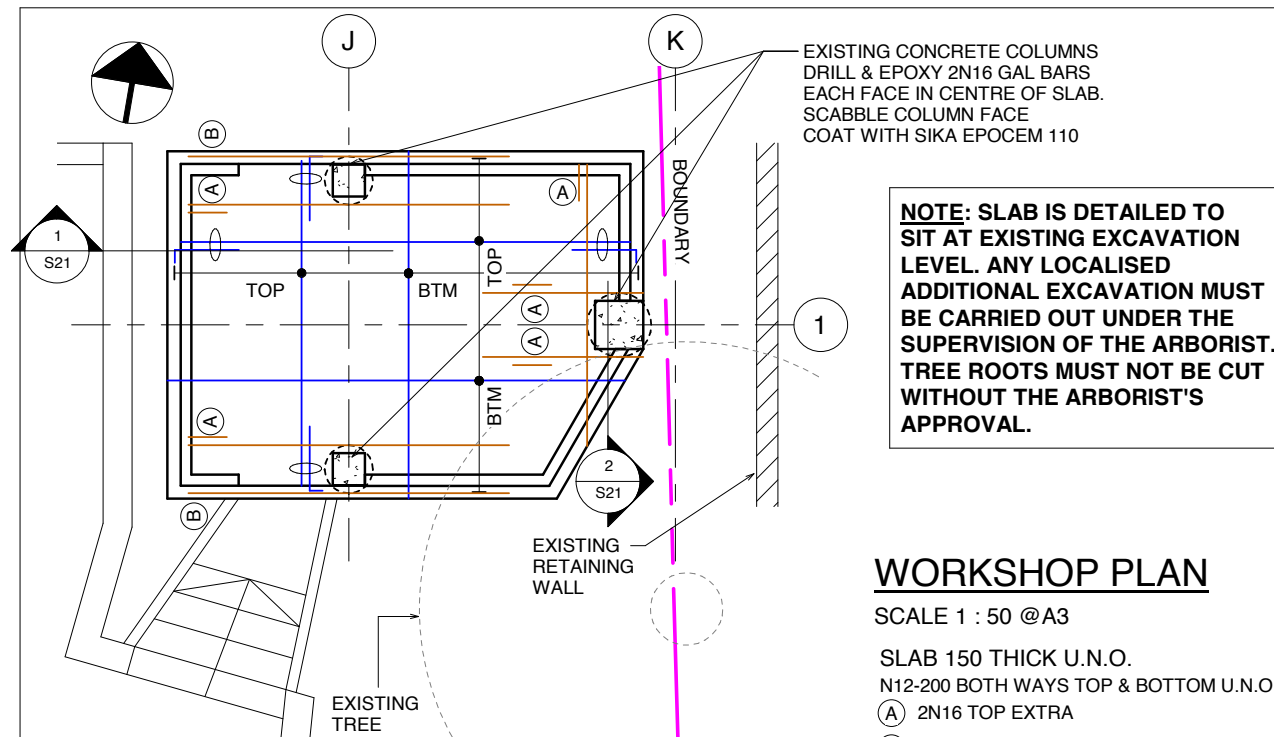

ALTERATIONS & ADDITIONS
 159 RIVERVIEW ROAD, CLAREVILLE NSW

ARCHITECT
NOMAD ARCHITECTS
 PO Box 2376 Strawberry Hills NSW 2012 Sydney Australia
 PHONE: +61 (0) 437427153

James Taylor & Associates
 Civil & Structural Consulting Engineers
 SUITE 301, 115 MILITARY ROAD NEUTRAL BAY NSW 2090
 TEL: 02 99691999
 EMAIL: mail@jamestaylorassociates.com.au

DESIGN R.Y. DRAWN H.L.
 CHKD.
 APPRD.

PROJECT NO.
5899
DRAWING NO.
S21
REV
A

WORKSHOP PLAN & DETAILS

HL	R.Y.	FOR APPROVAL	19.10.21	A
BY	CHKD	DESCRIPTION	DATE	REV

COPYRIGHT: THIS DESIGN AND PLANS ARE NOT TO BE USED OR REPRODUCED WHOLLY OR IN PART WITHOUT WRITTEN PERMISSION FROM JAMES TAYLOR & ASSOCIATES

A3