

Contact Us	
The General Manager, 725 Pittwater Road, Dee Why NSW 2099 or Customer Service Centre, Northern Beaches Council DX9118 Dee Why	
Email	council@warringah.nsw.gov.au
Fax	9942 2606
If you need help lodging your application call Customer Service on (02) 9942 2111 or come in and talk to us at the Civic Centre, Dee Why.	

Office Use Only											


Part 1: Declaration


1. DECLARATION	
I hereby certify that the shadow diagrams submitted with the proposal at	
Address	58 ALEXANDER STREET MANLY
For the erection of <i>Description of development</i>	FIRST FLOOR ADDITION
<ul style="list-style-type: none"> In accordance with the survey (prepared by a registered surveyor) which is required to be submitted with the application Drawn to true north Indicate shadow cast by the proposal at 9am, noon, 3pm, 21 June To indicate the shadow cast by existing buildings and structures on the site and in the surrounding area 	

Part 2: Certification

2. CERTIFIER			
Title	<input checked="" type="radio"/> Mr <input type="radio"/> Mrs <input type="radio"/> Ms <input type="radio"/> Other		
Full family name <i>(no initials) (or Company)</i>	WRIGHT		
Full given names <i>(no initials) (or A.C.N)</i>	JOHN		
Phone		Alternate	
Mobile	0417459596	Fax	
Qualification <i>(i.e. Architect, Planner, Computer Technician, Surveyor)</i>	BUILDING DESIGNER CERT. OF ENGINEERING.		


Part 3: Signature

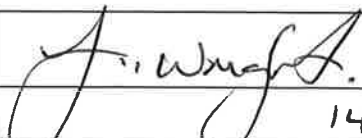3. APPLICANT(S) SIGNATURE	
Signature	
Date	14-4-19

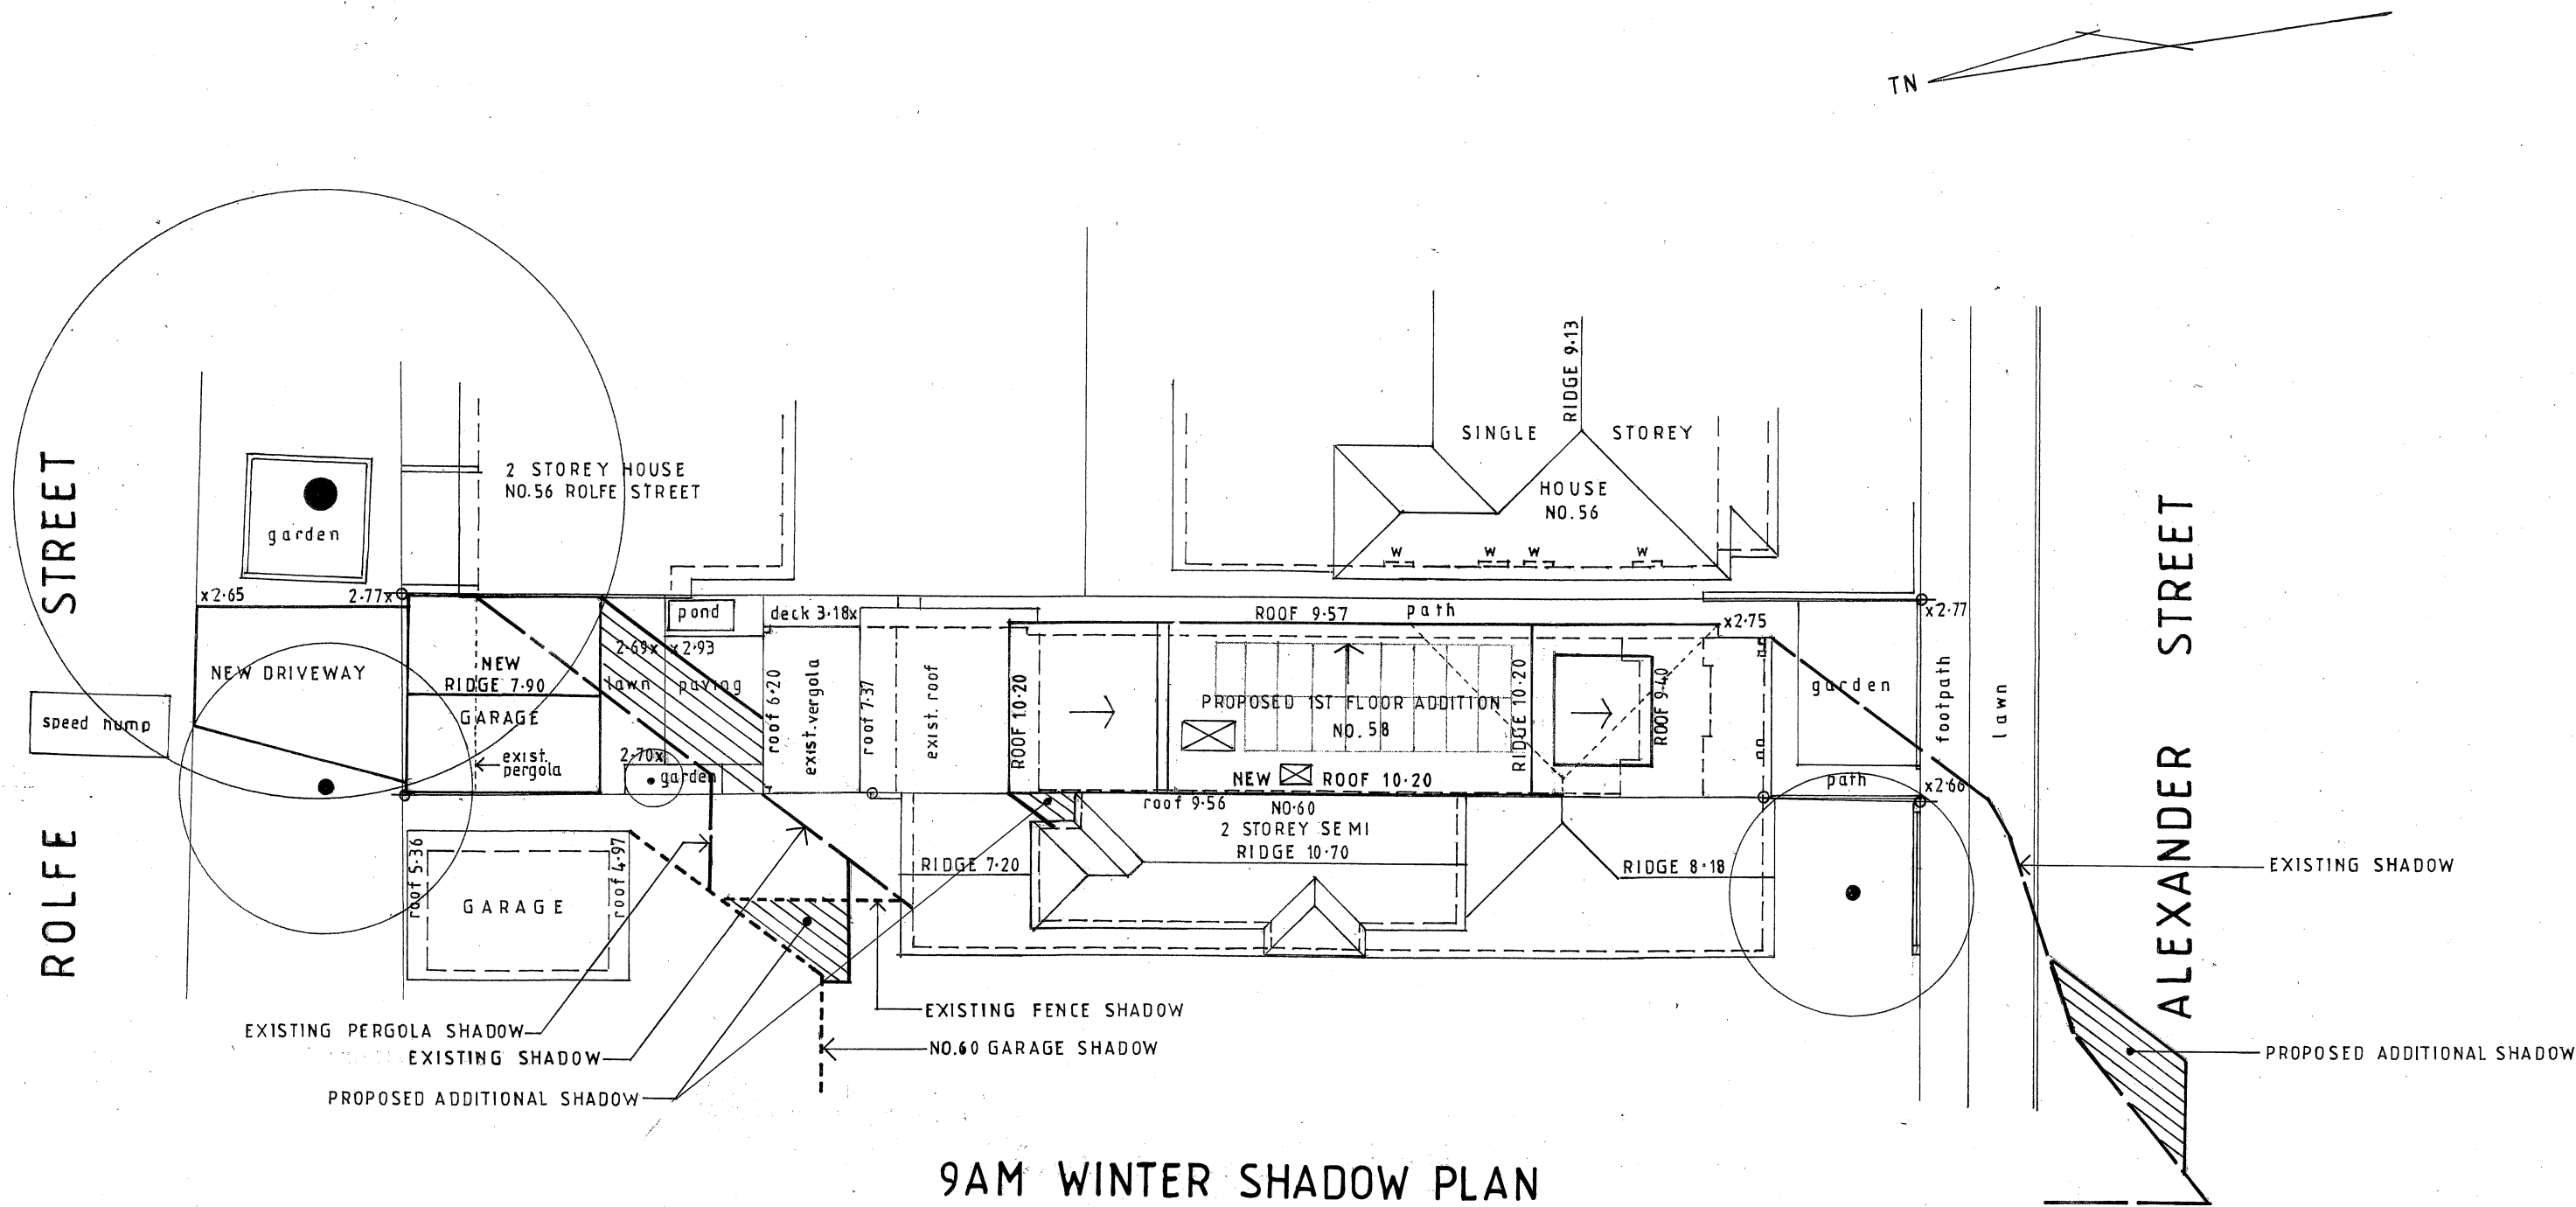


9AM WINTER SHADOW PLAN


 <p>John Wright</p> <p>NETWORK DESIGN</p> <p>a.b.n.52 057 985 118</p> <p>37 McKillop Road Beacon Hill 2100 M. 0417 459 596 alwayswright@optusnet.com.au</p>	<p>ALTERATIONS AND ADDITIONS</p> <p>58 ALEXANDER STREET, MANLY LOT A DP106210</p>		
	<p>CLIENT</p> <p>MARNIX AND CLAIRE RAVESTEIJN</p>		
	<p>9AM WINTER SHADOW PLAN</p>		
	<p>DATE</p> <p>NOVEMBER 2018</p>	<p>DRAWN</p> <p>J.WRIGHT</p>	<p>DRG. NO.</p> <p>11-18-AL</p>
<p>SCALE</p> <p>1:200</p>	<p>ISSUE:</p> <p>DA</p>	<p>SHEET NO.</p> <p>8</p>	

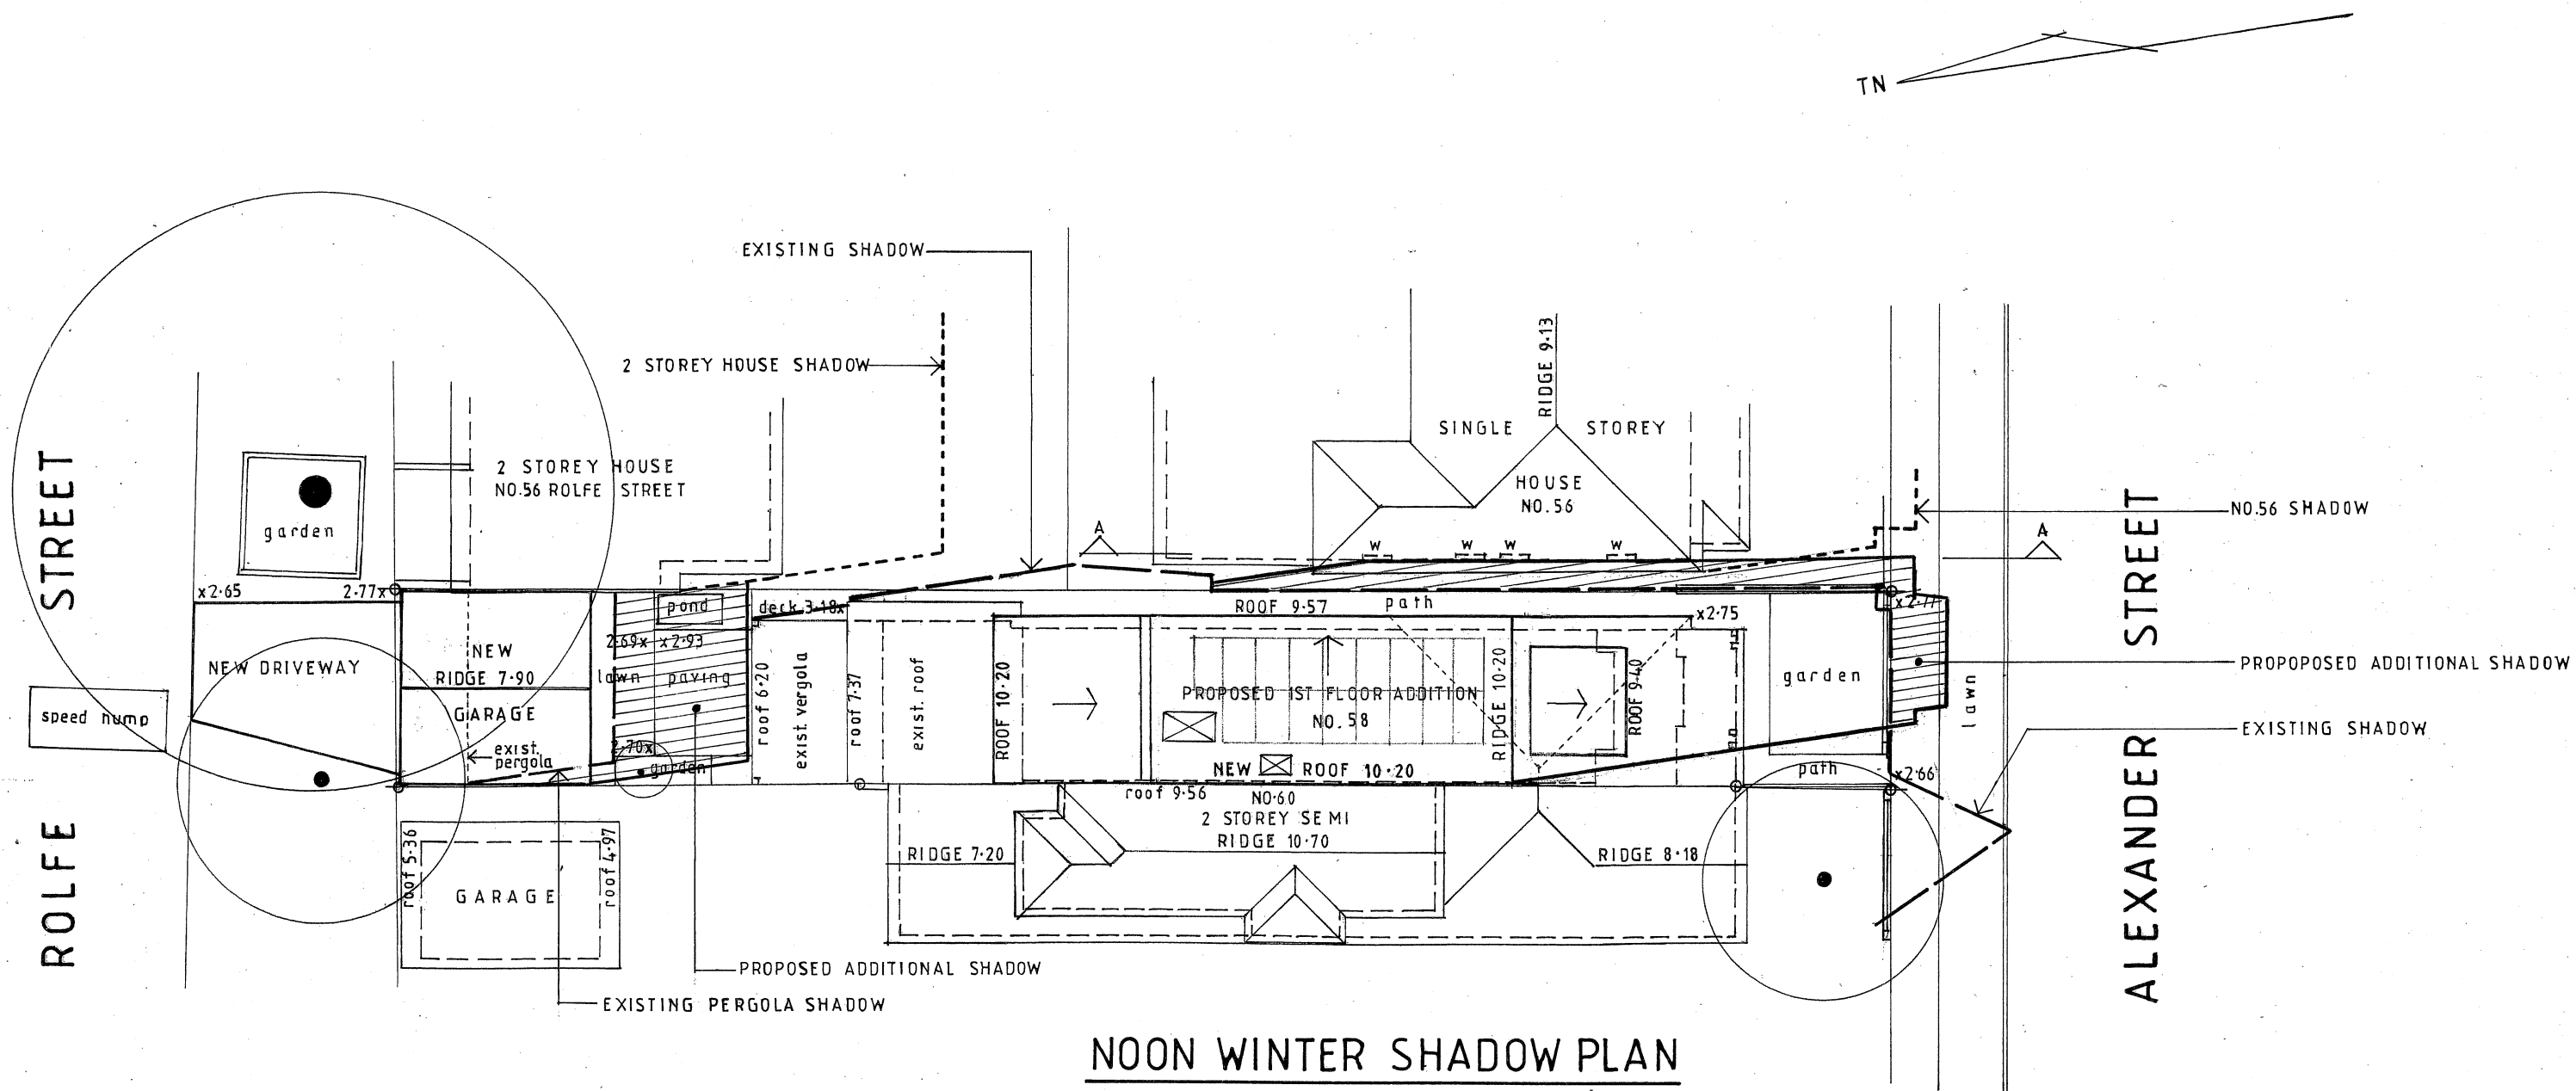

NOON WINTER SHADOW PLAN

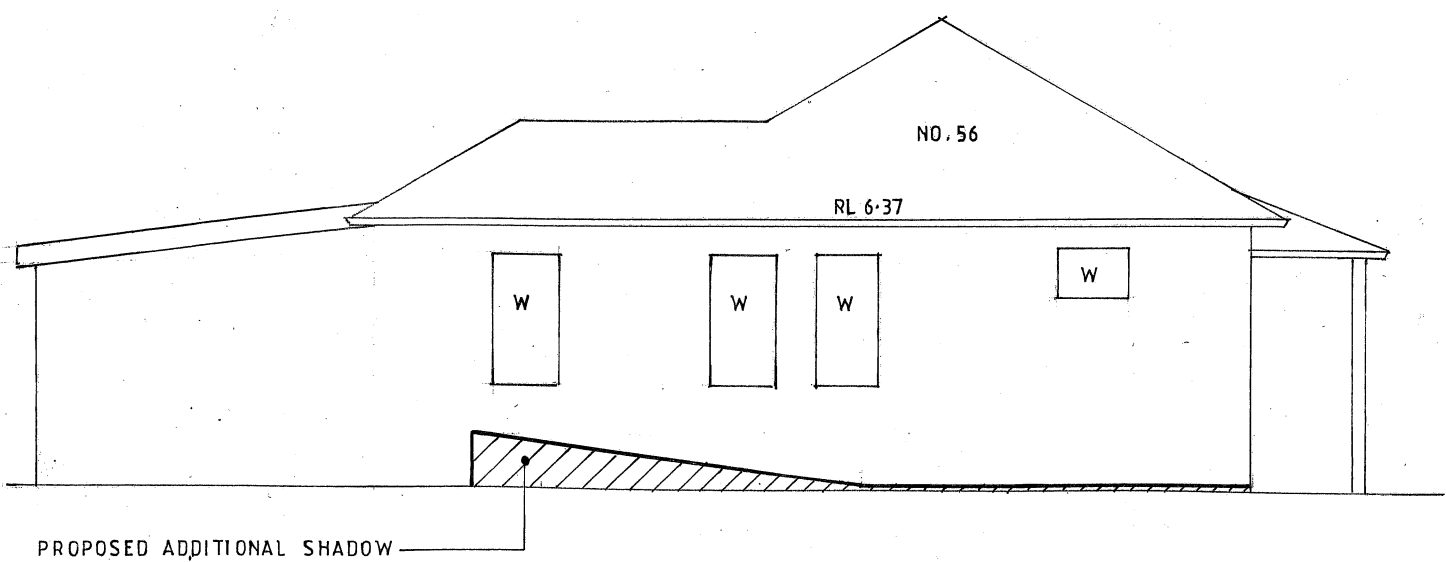

SHADOW ELEVATION A-A

 <p>John Wright</p> <p>NETWORK DESIGN a.b.n.52 057 985 118 37 McKillop Road Beacon Hill 2100 M. 0417 459 596 alwayswright@optusnet.com.au</p>	<p>ALTERATIONS AND ADDITIONS 58 ALEXANDER STREET, MANLY LOT A DP106210</p>		
	<p>CLIENT MARNIX AND CLAIRE RAVESTEIJN</p>		
<p>NOON WINTER SHADOW PLAN</p>			
<p>DATE NOVEMBER 2018</p>	<p>DRAWN J.WRIGHT</p>	<p>DRG. NO. 11-18-AL</p>	
<p>SCALE 1:200,1:100</p>	<p>ISSUE: DA</p>	<p>SHEET NO. 9</p>	

