

Cutler Village Narrabeen

Development Application for Stair Lift Addition & Lift Replacements

For RSL Life Care
90 Veterans Parade Narrabeen 2101 NSW





1 **Location Plan**
1:2000


rev	date	revision notes	drawn by	checked by
01	15/03/22		PH	CG


This drawing is for approval only, not for construction. Copyright © Glyde Bautovich.





LEGEND

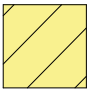 existing buildings

 lifts to be replaced

1 **Site Plan**
1:500

GLYDE


unit 24, 47-55 john street
leichhardt 2040 nsw australia
M: 0414 336 436
T: 02 8216 1839
ABN: 27 227 626 896
info@glydebautovich.com.au
glydebautovich.com.au

BAUTOVICH

rev	date	revision notes	drawn by	checked by
01	15/03/22		PH	CG

This drawing is for approval only, not for construction. Copyright © Glyde Bautovich.

north

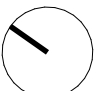

0 5 10 15 25 30m 1:500 @A3


Cutler Village Narrabeen 21008

for RSL Life Care
90 Veterans Parade Narrabeen NSW 2101 Australia
lot 2641/2026 DP 752038


dwg no.
DA-100-02

Site Plans
Site Plan

DA SUBMISSION
rev: 01

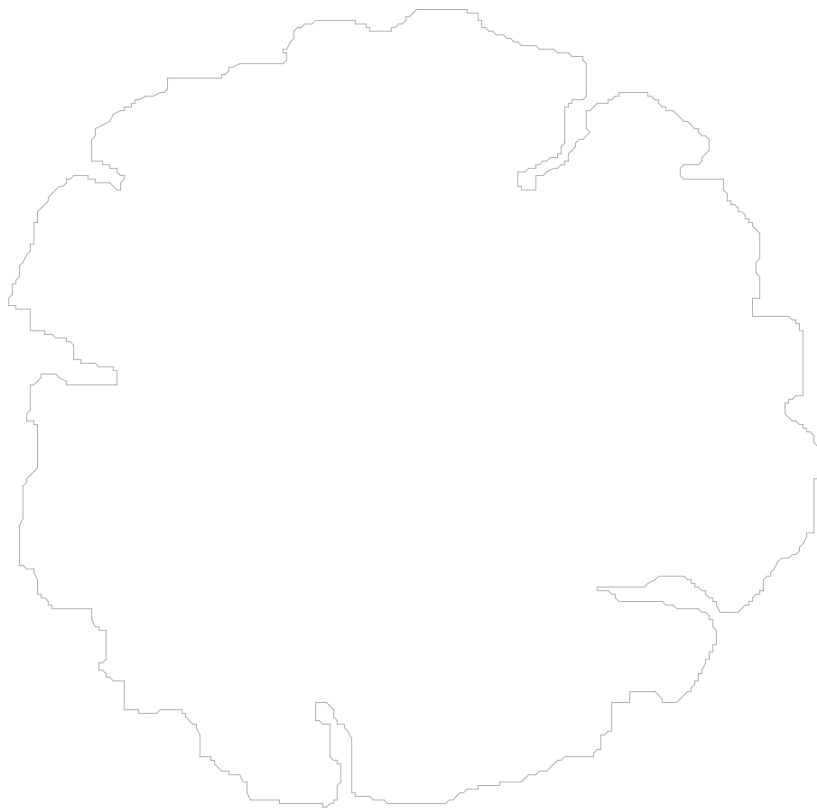

B-B
A-A

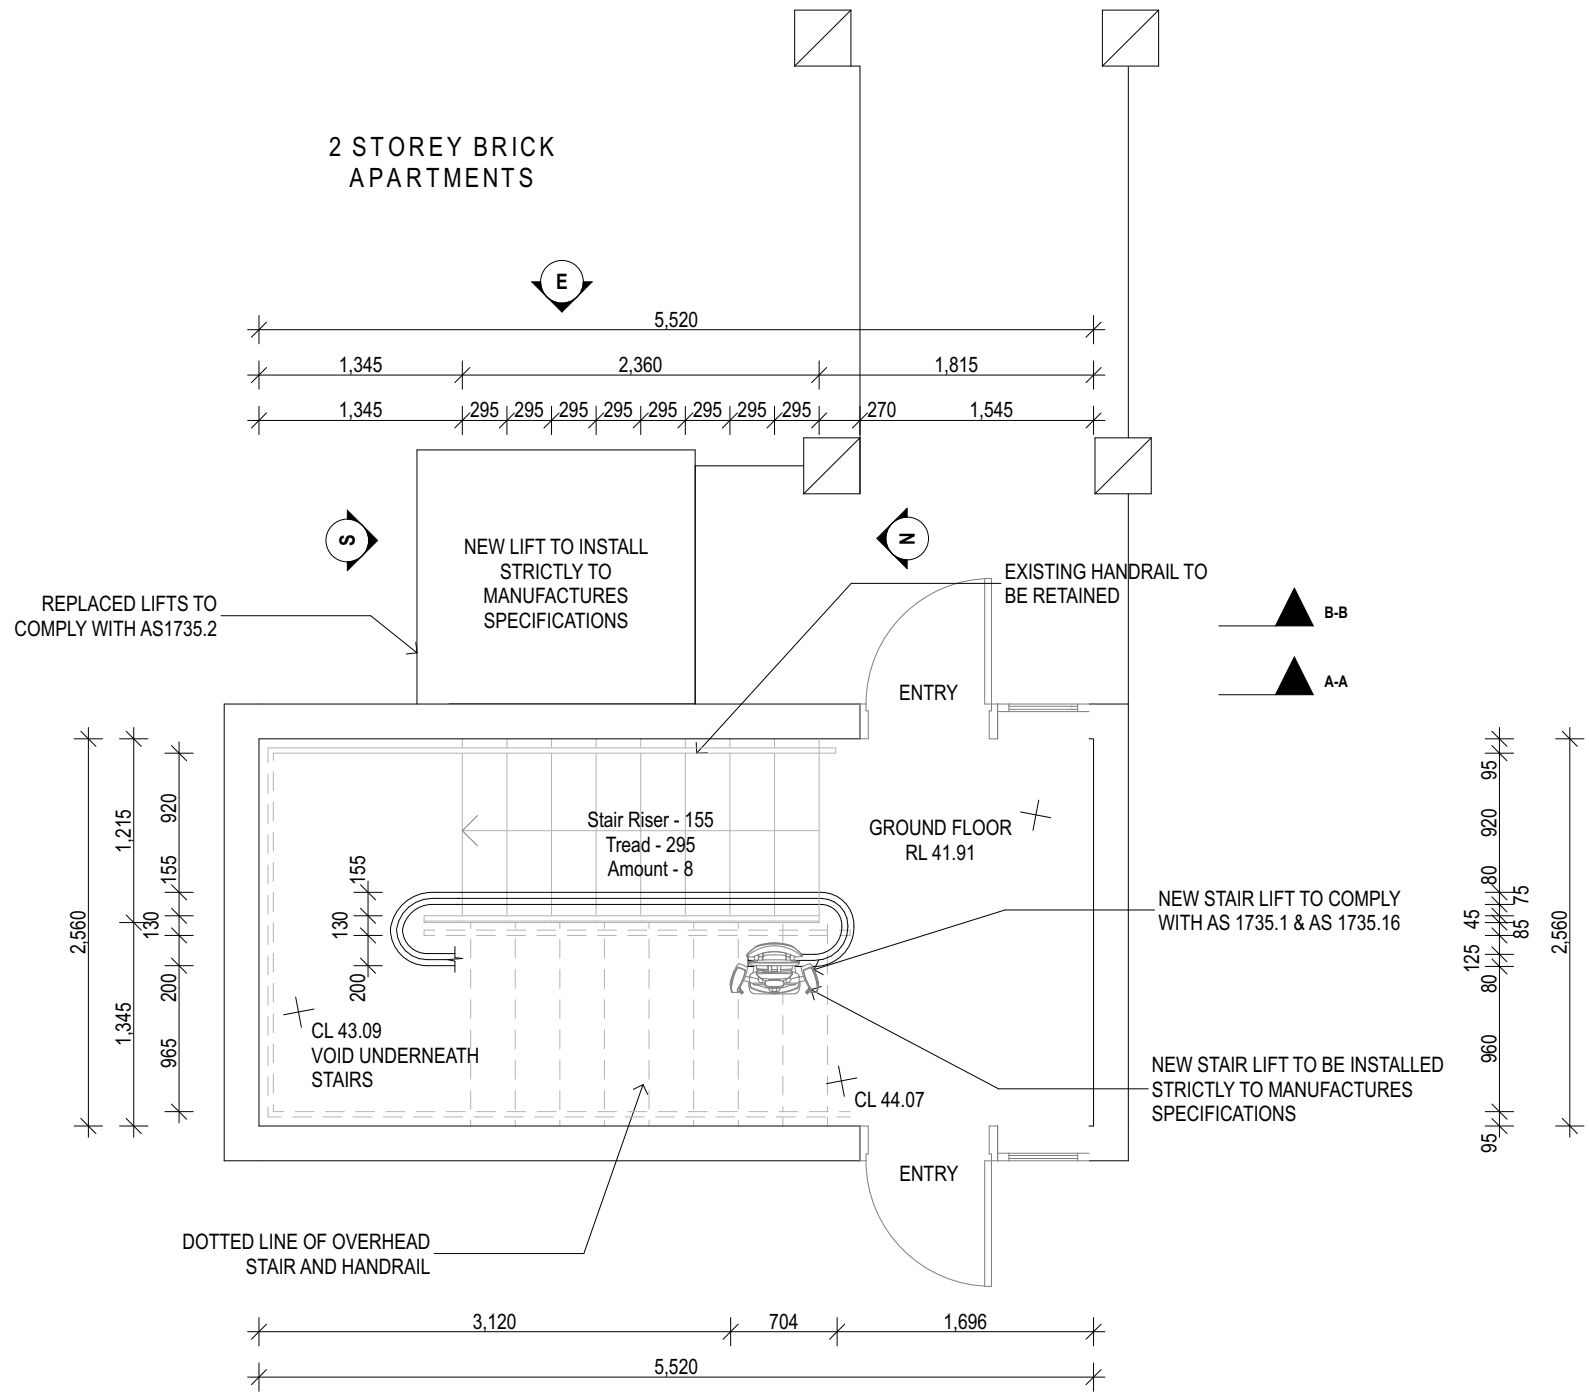

1 Ground
1:50

GLYDE

unit 24, 47-55 john street
leichhardt 2040 nsw australia
M: 0414 336 436
T: 02 8216 1839
ABN: 27 227 626 896
info@glydebautovich.com.au
glydebautovich.com.au

BAUTOVICH

rev	date	revision notes
01	15/03/22	

drawn by	checked by
PH	CG

north



0 0.5 1 1.5m
1:50
@ A3

This drawing is for approval only, not for construction. Copyright © Glyde Bautovich.

Cutler Village Narrabeen

21008

for RSL Life Care
90 Veterans Parade Narrabeen NSW 2101 Australia
lot 2641/2026 DP 752038

dwg no.

DA-110-00

GA Plans

Ground Plan

DA SUBMISSION

rev: 01

rev	date	revision notes
01	15/03/22	

drawn by	checked by
PH	CG

north



0 0.5 1 1.5m 1:50
@ A3

This drawing is for approval only, not for construction. Copyright © Glyde Bautovich.

Cutler Village Narrabeen

21008

for RSL Life Care
90 Veterans Parade Narrabeen NSW 2101 Australia
lot 2641/2026 DP 752038

dwg no.

DA-110-01


GA Plans


Level 1 Plan

DA SUBMISSION


rev: 01

1 Level 1
1:50

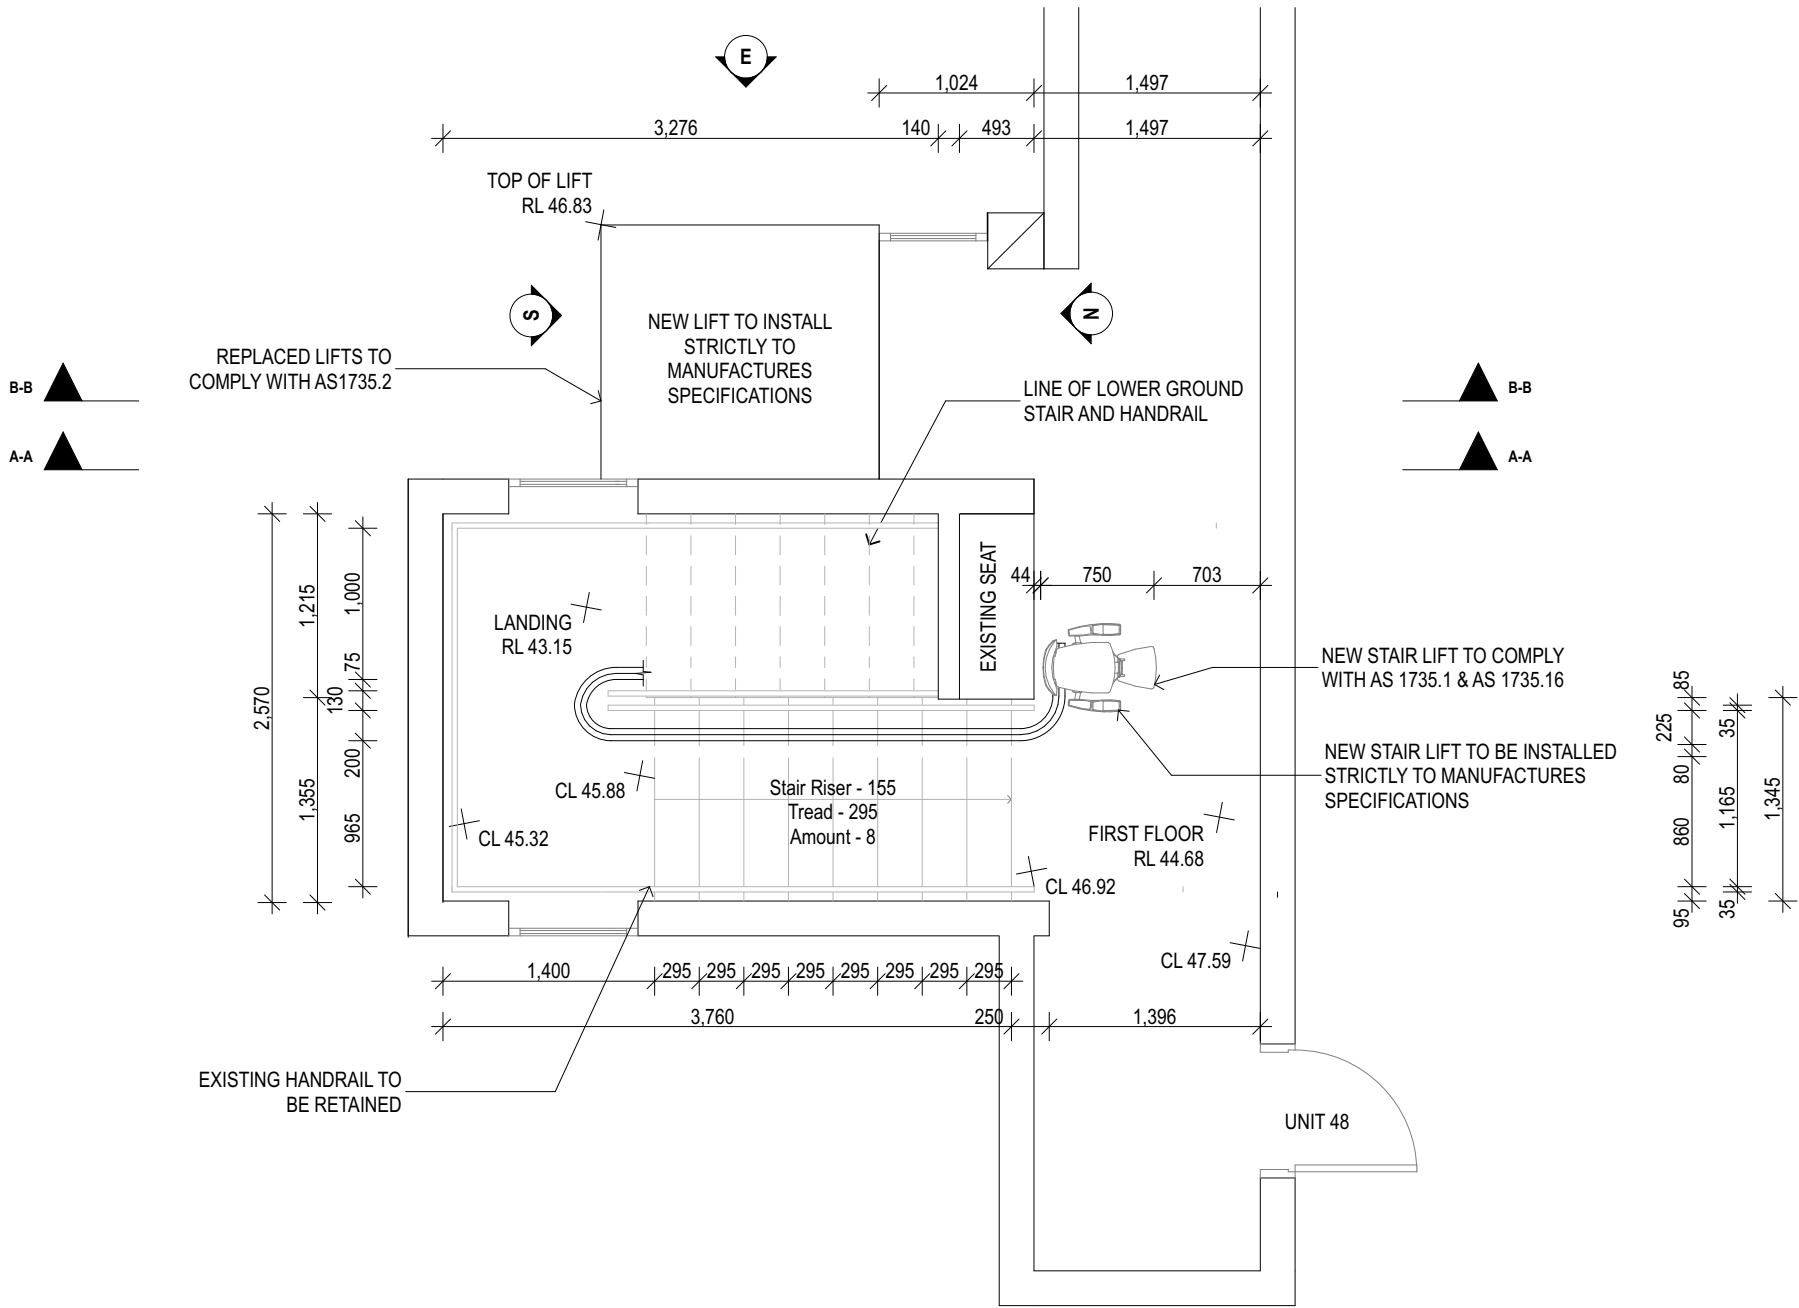

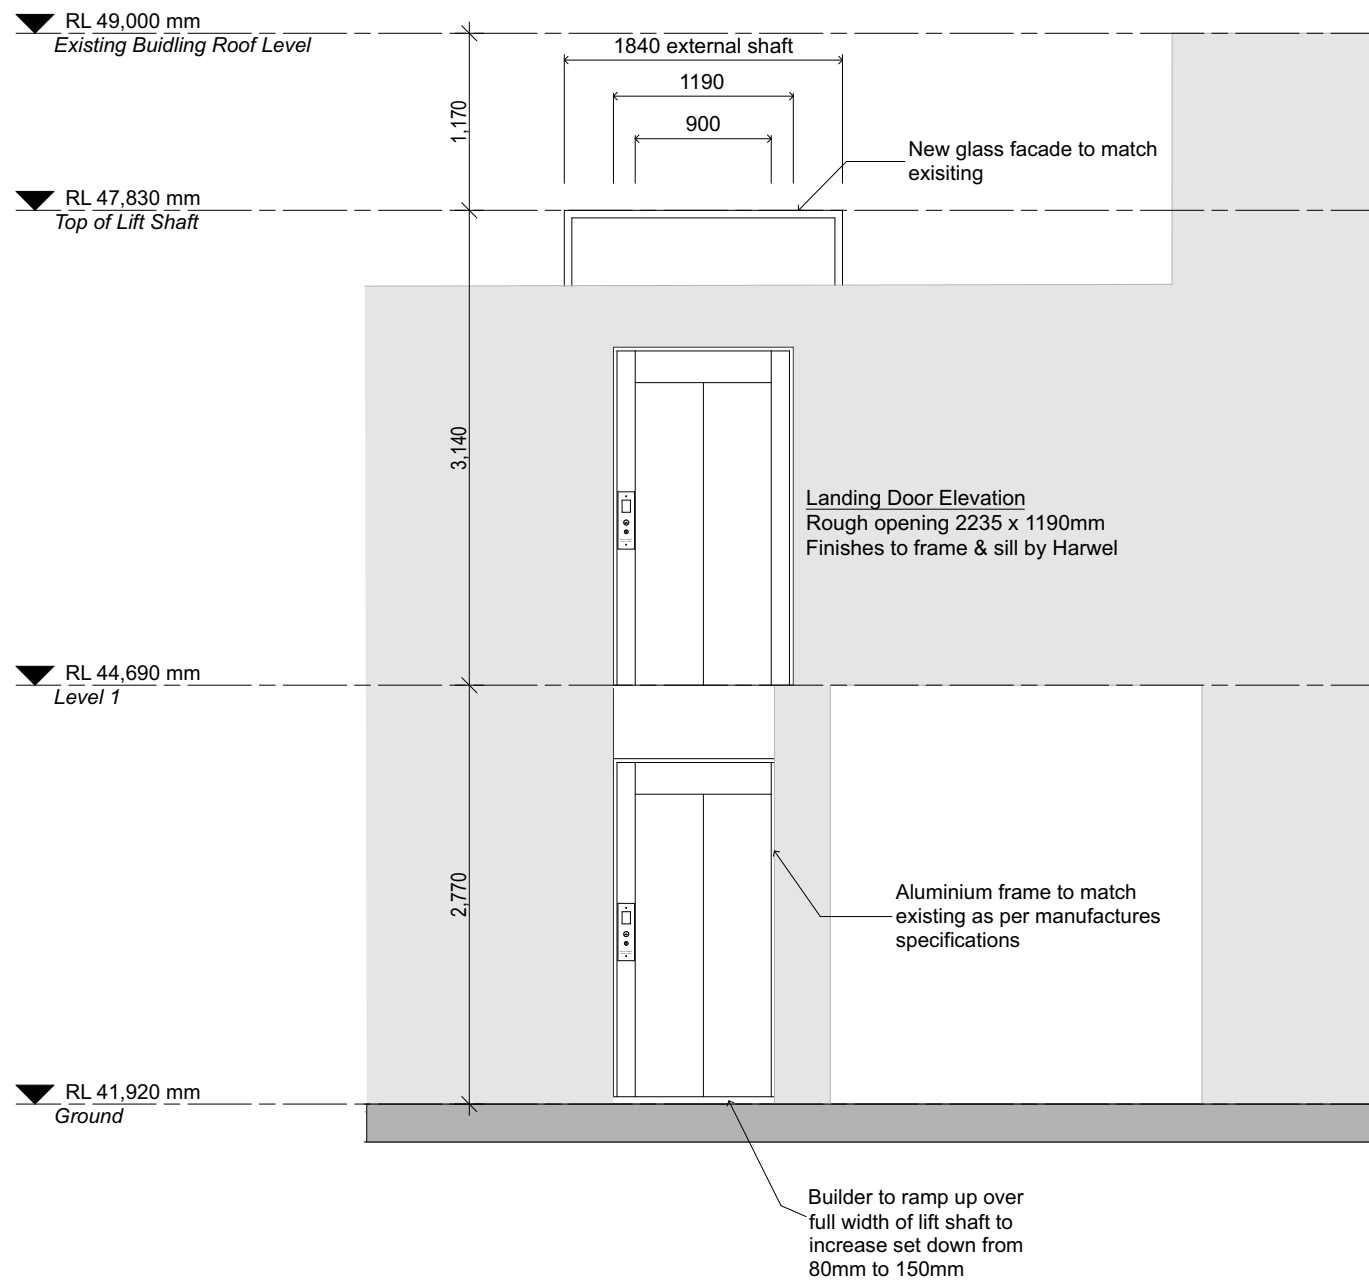

1 North Elevation
1:50

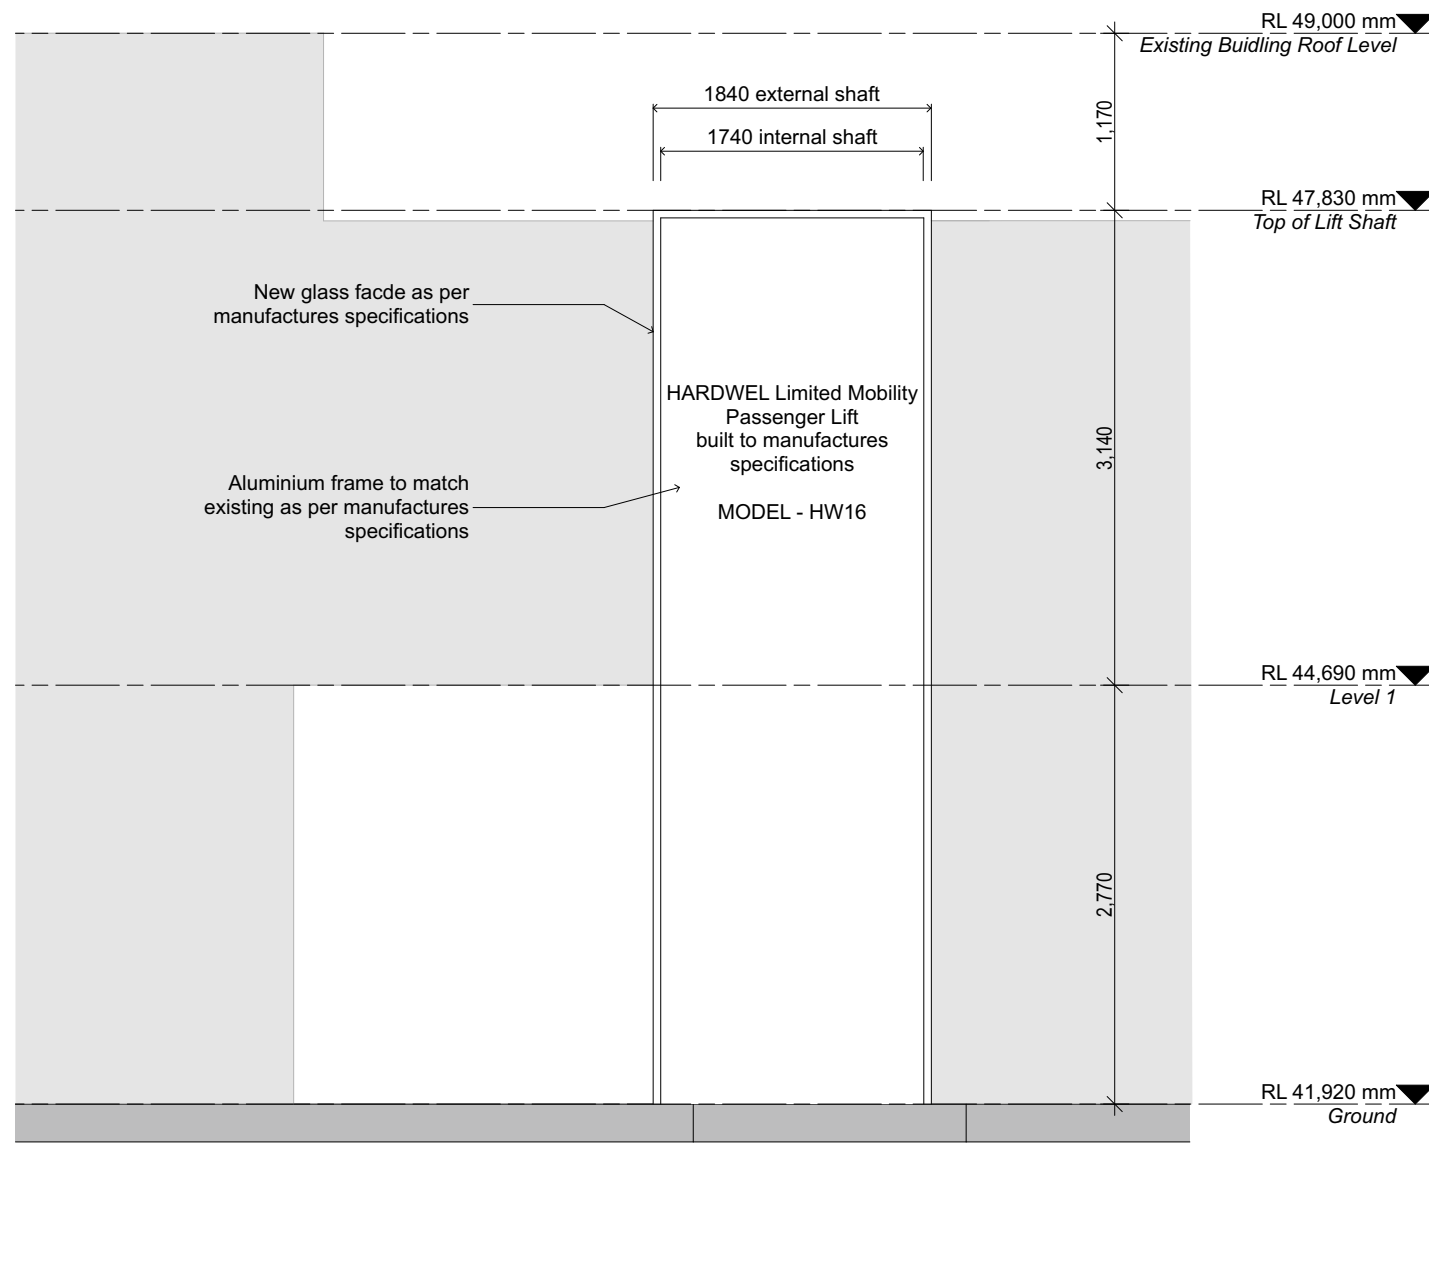


1 South Elevation
1:50


rev	date	revision notes	drawn by	checked by
01	15/03/22		PH	CG




rev	date	revision notes	drawn by	checked by
01	15/03/22		PH	CG

This drawing is for approval only, not for construction. Copyright © Glyde Bautovich.

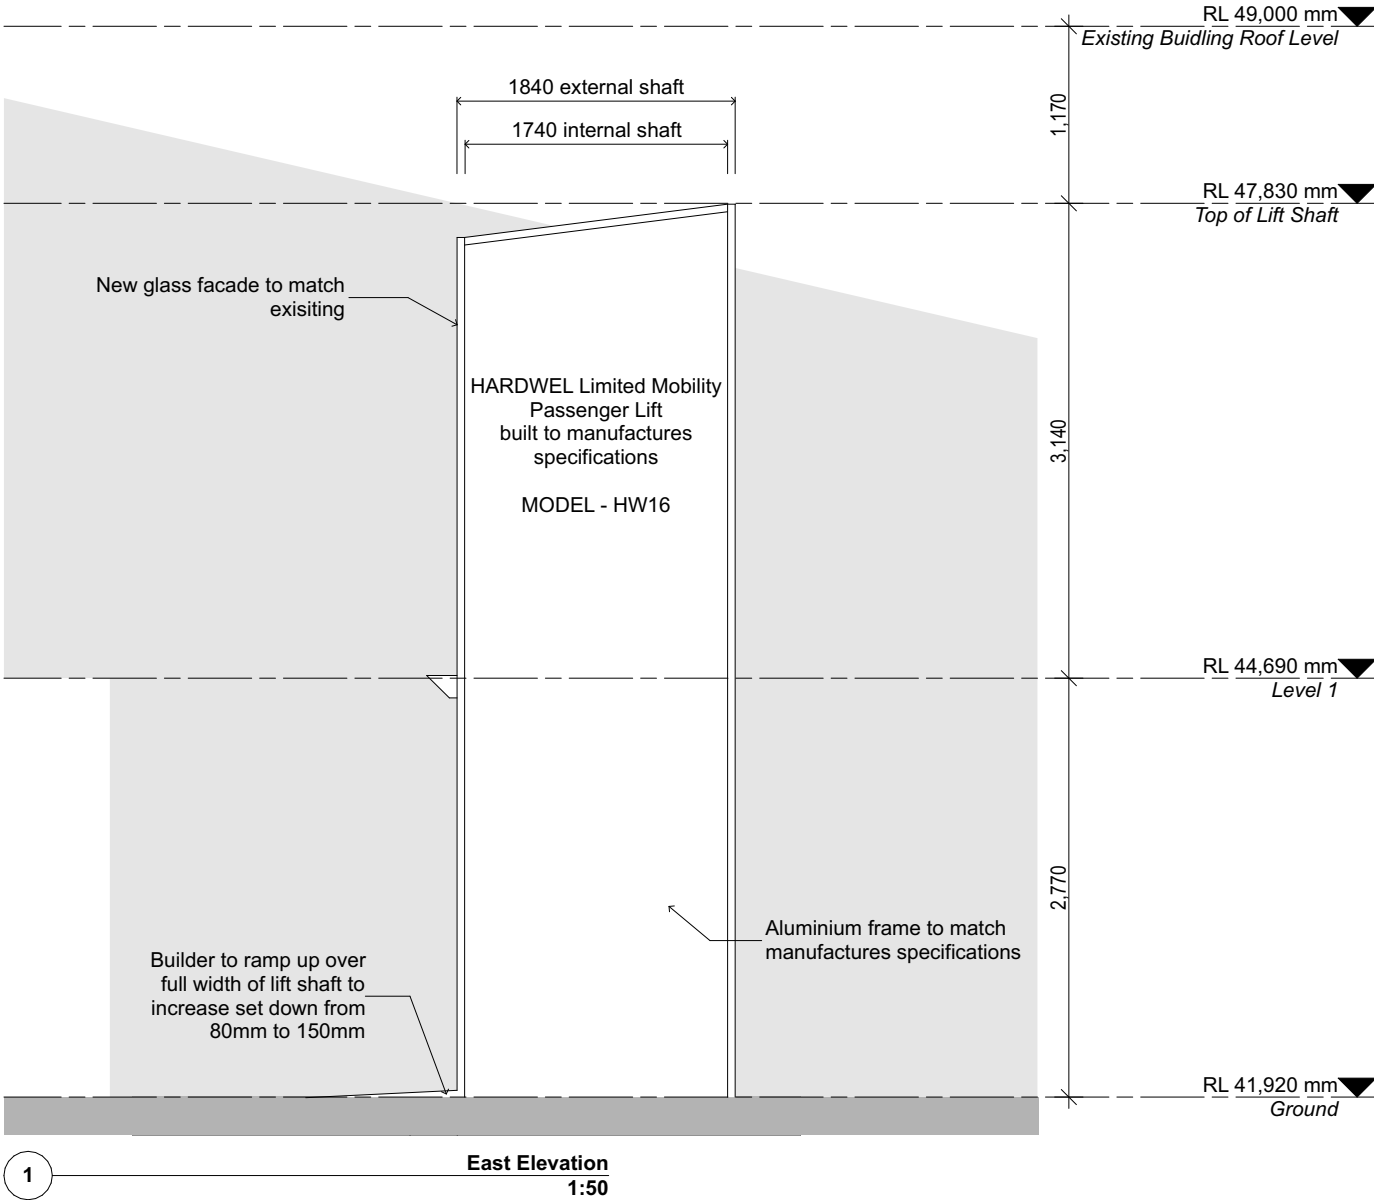

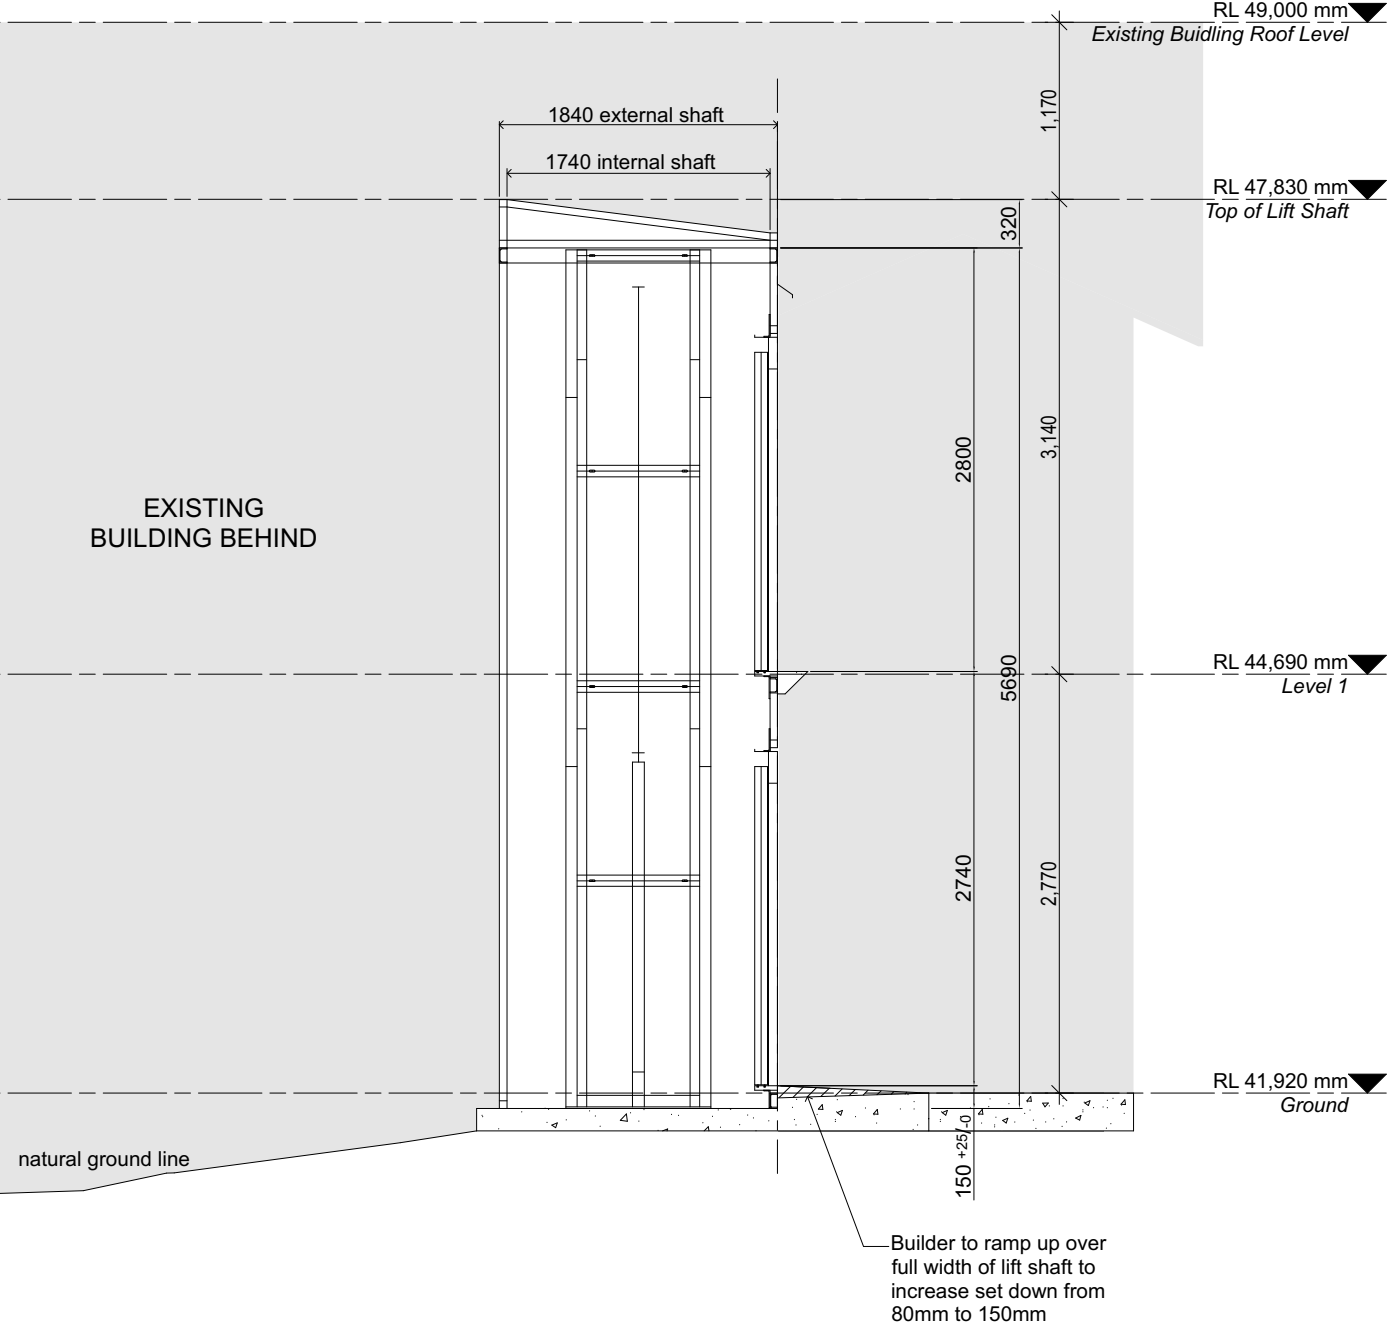

A-A Lift Section 1:50

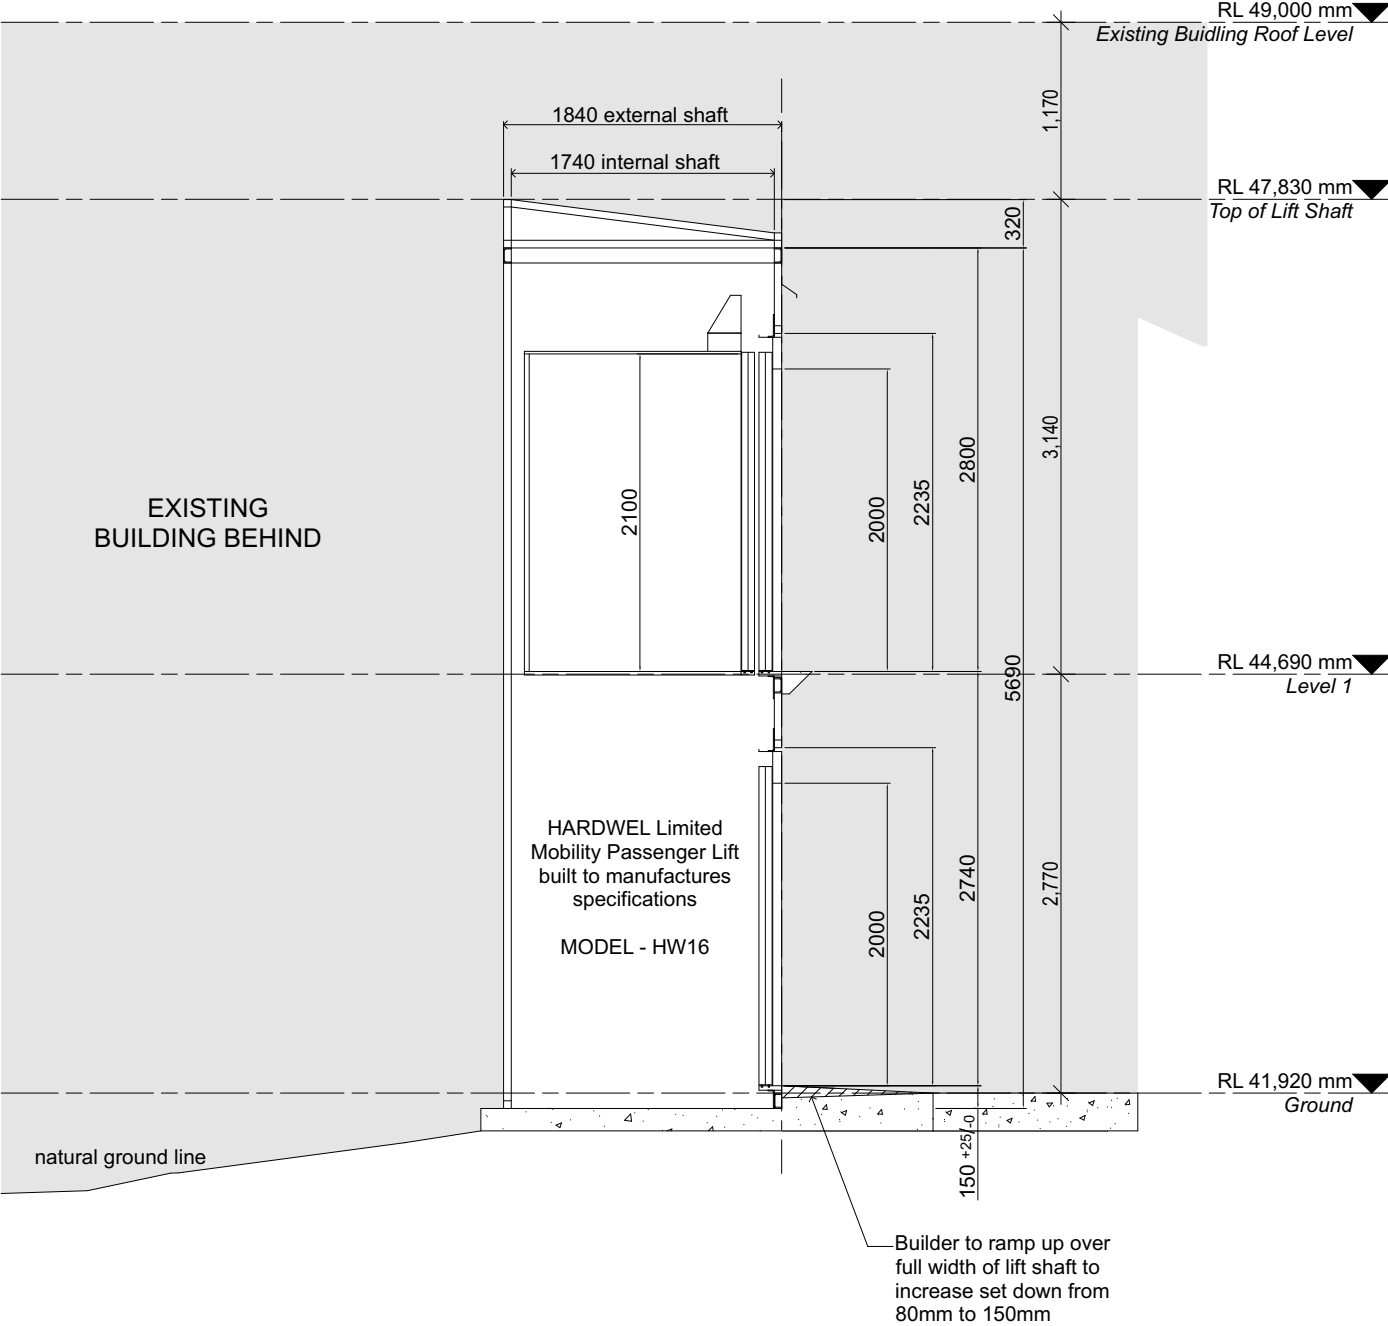

B-B Lift Section 1:50

rev	date	revision notes	drawn by	checked by
01	15/03/22		PH	CG

