


PROPOSED SHADOWS

EXISTING SHADOWS

SHADOW DIAGRAM JUNE 21st AT 9am

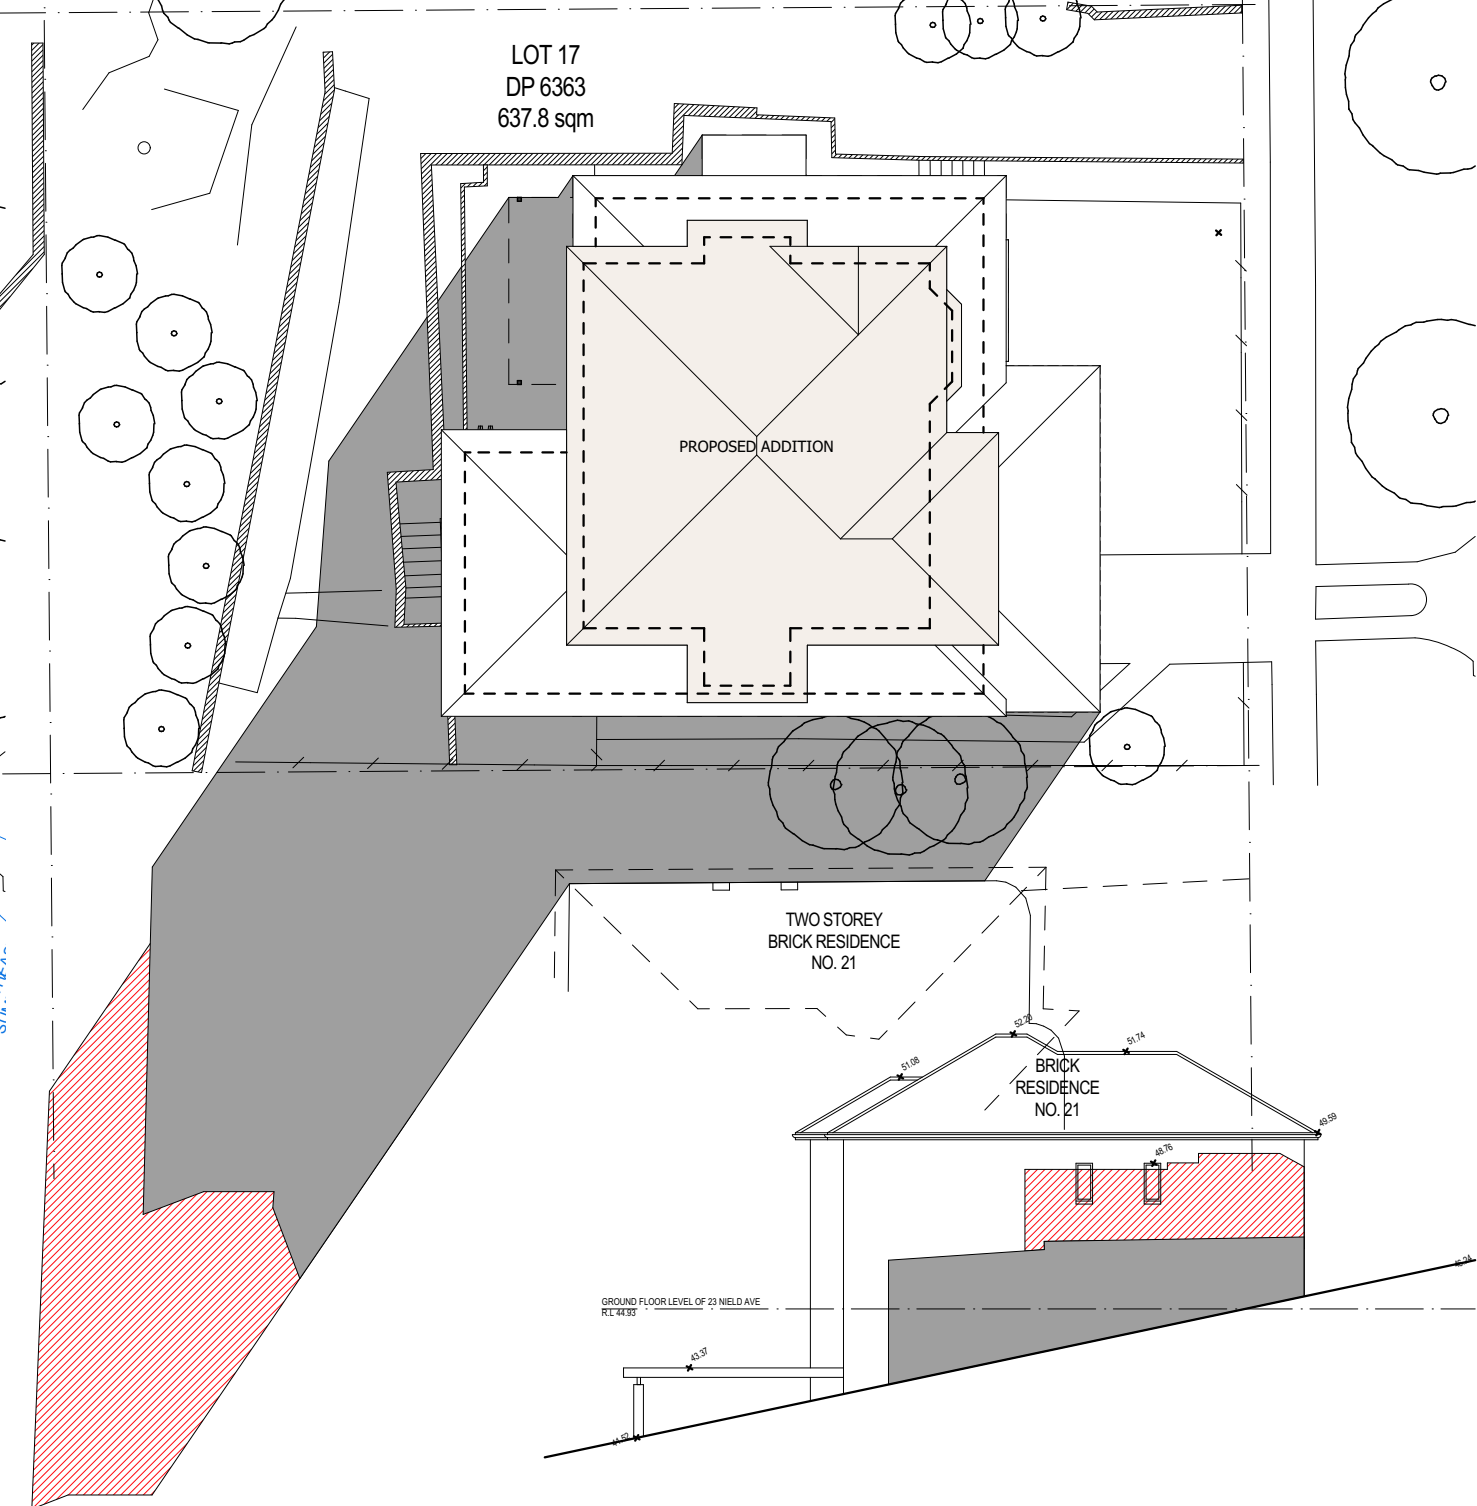



ADD-STYLE
HOME ADDITIONS
Upstairs & On Ground Specialists

5/319 Condamine Street, MANLY VALE 2093(02) 9907 9055

PROJECT TITLE
Site Analysis & Shadow Diagrams

23 Nield Ave, Balgowlah NSW 2093

DRAWING TITLE SITE ANALYSIS AND SHADOW DIAGRAMS


DATE 06/08/19

SCALE 1:200 **DRAWN** GK **CHECKED** MB

DRAWING NO.
8311 DA 1


ISSUE
B

B	FOR COUNCIL	06/10/19	GK
A	FOR COUNCIL	06/08/19	GK
NO.	REVISION	DATE	BY

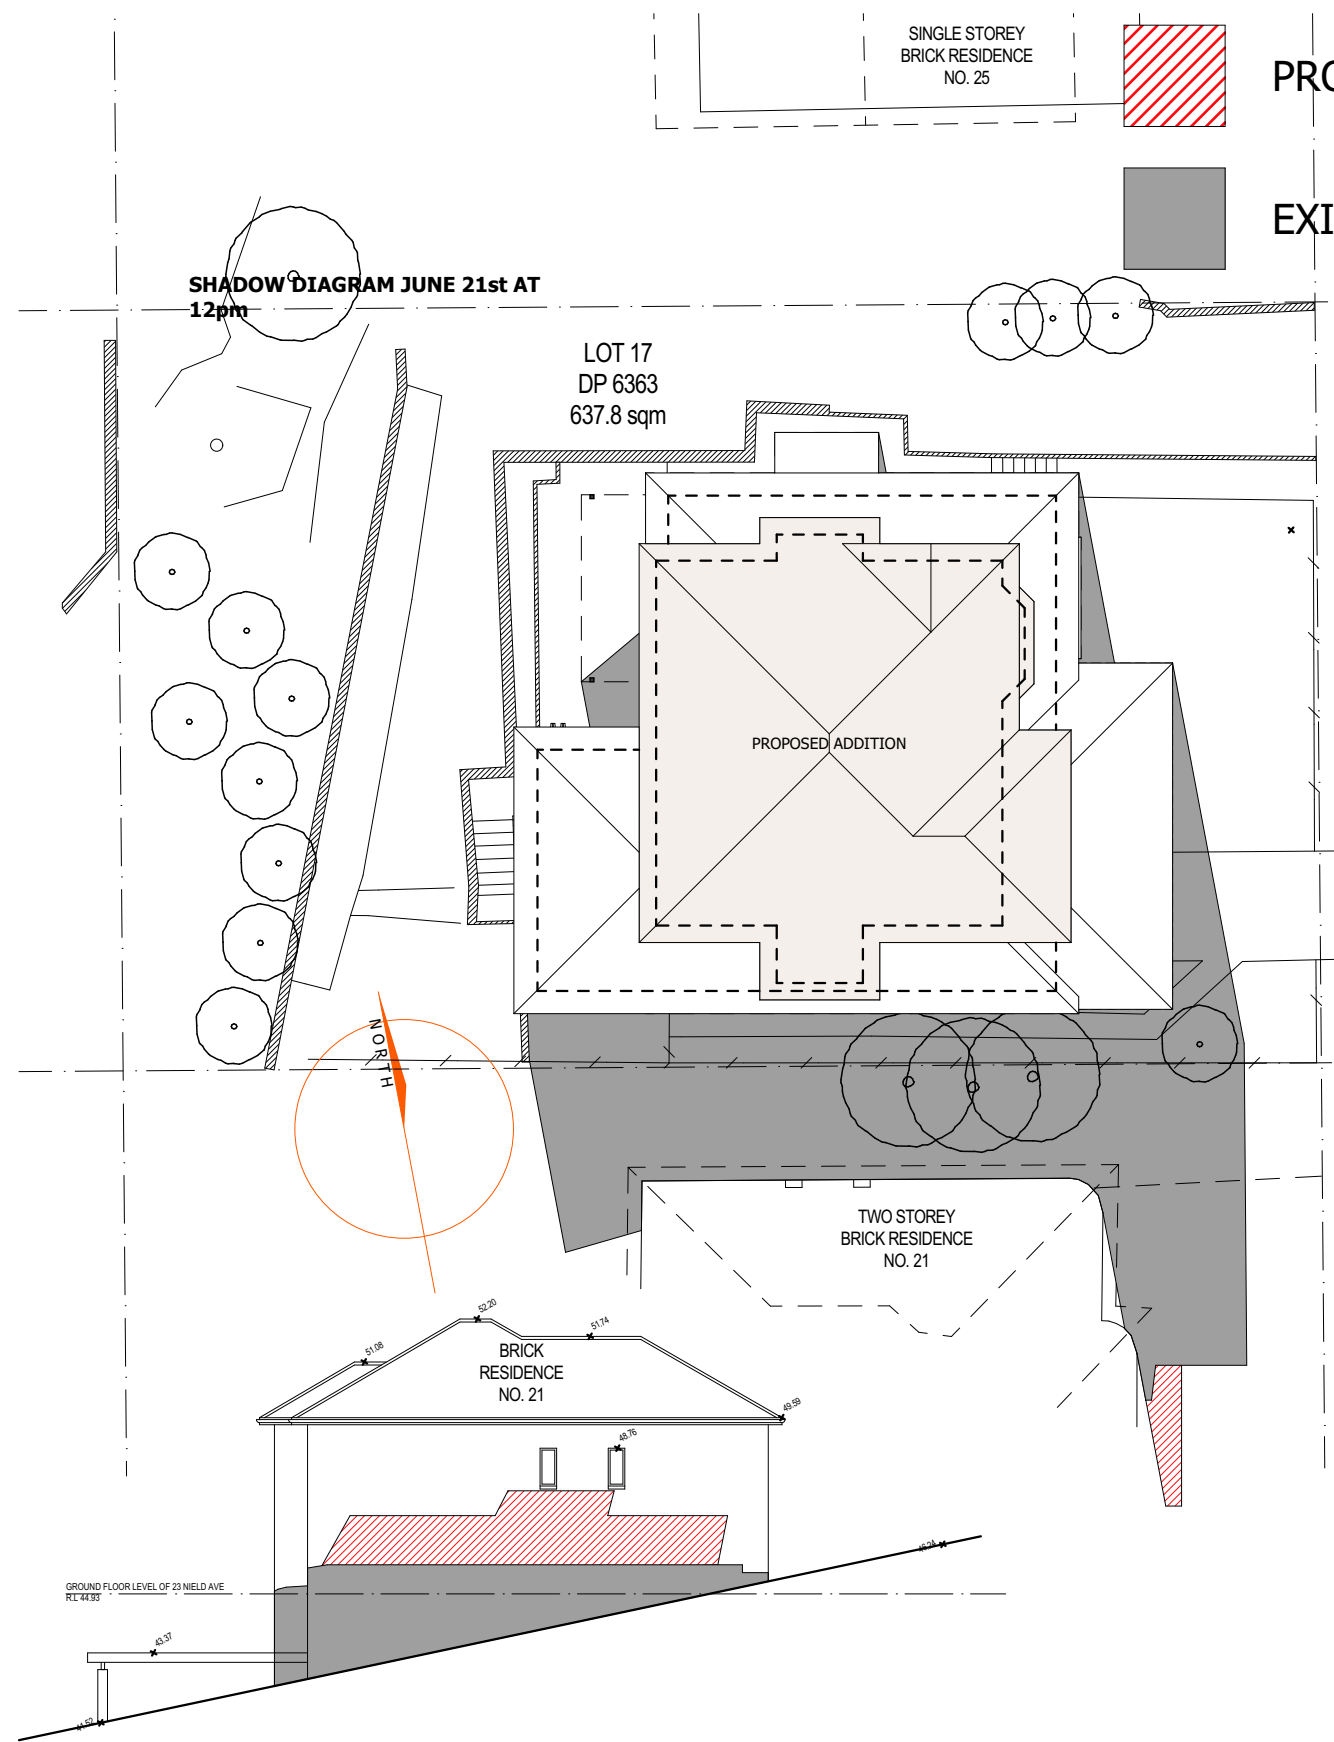

PROPOSED SHADOWS

EXISTING SHADOWS

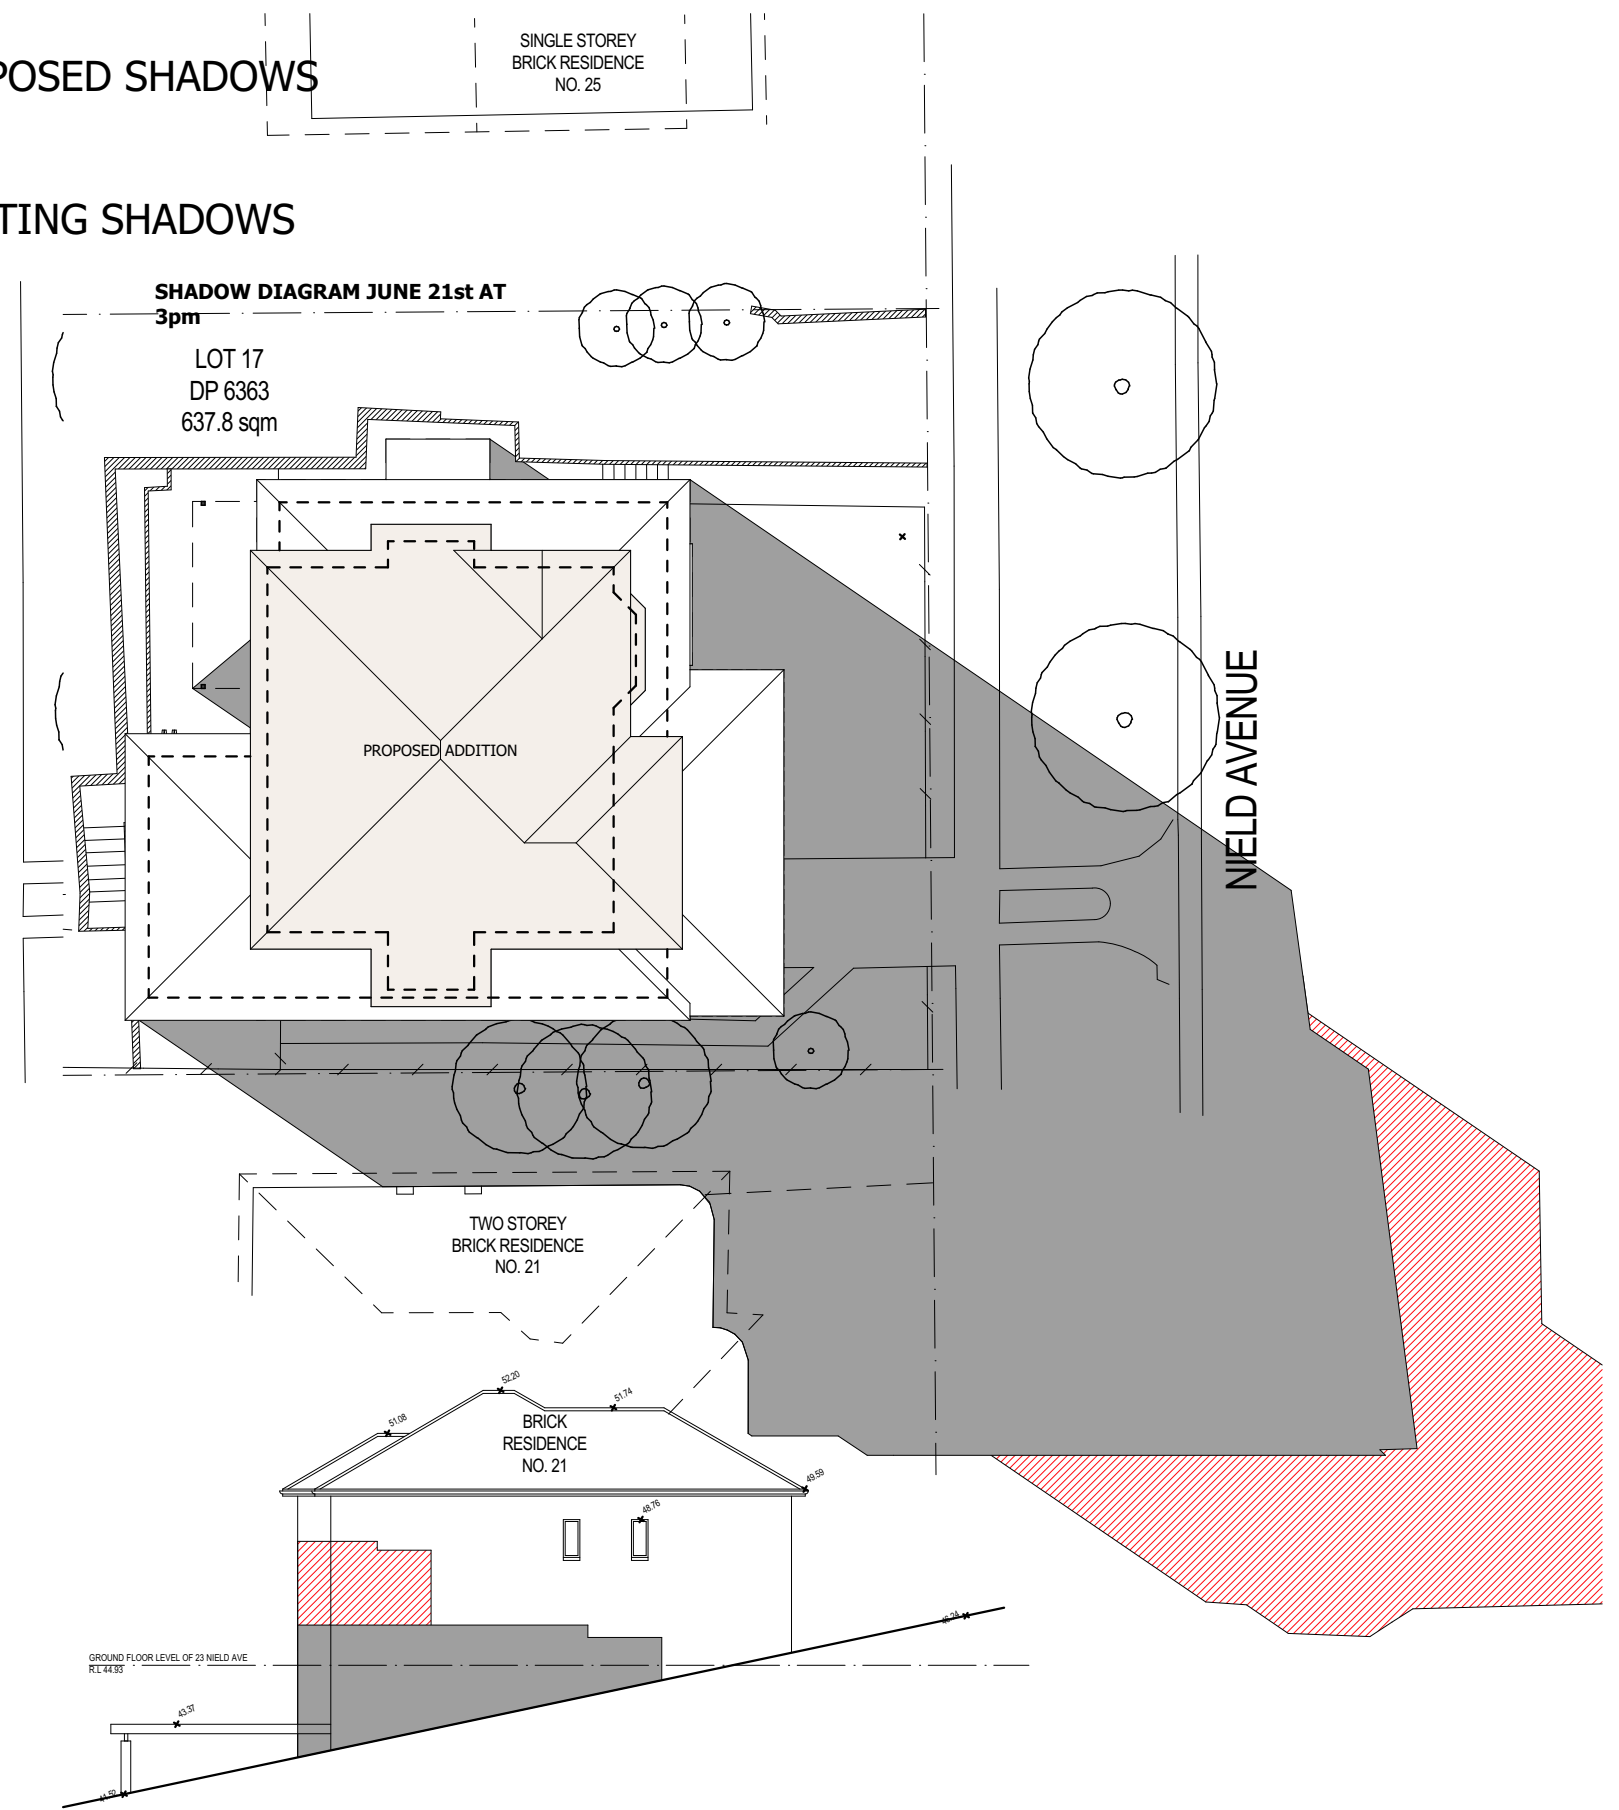

ADD-STYLE
HOME ADDITIONS
Upstairs & On Ground Specialists

5/319 Condamine Street, MANLY VALE 2093

(02) 9907 9055

PROJECT TITLE

Site Analysis & Shadow Diagrams

23 Nield Ave, Balgowlah NSW 2093

DRAWING TITLE SITE ANALYSIS AND SHADOW DIAGRAMS

DATE 06/08/19

SCALE 1:200
DRAWN GK
CHECKED MB

DRAWING NO.

8311 DA 1

ISSUE

B

B A	FOR COUNCIL FOR COUNCIL	06/10/19 06/08/19	GK GK
NO.	REVISION	DATE	BY