


SECTION B B

1 : 100

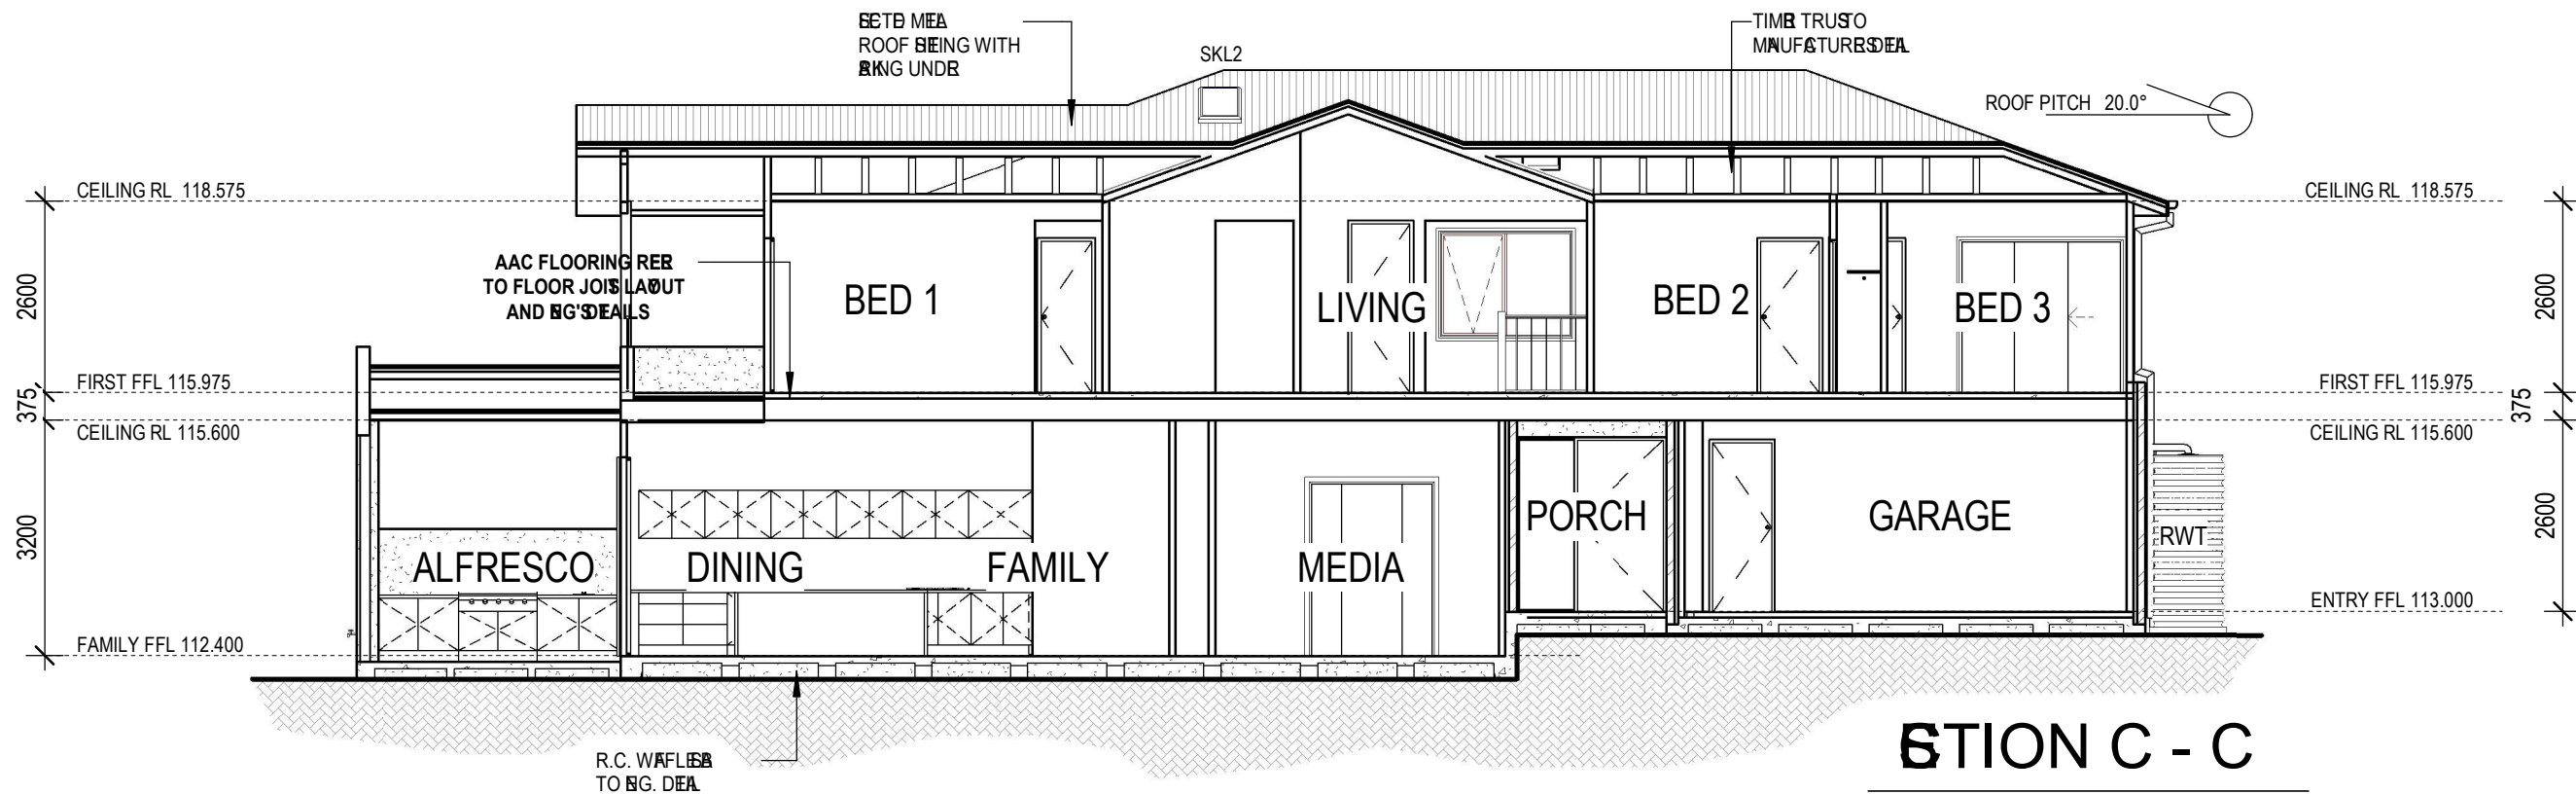

SECTION C - C

1 : 100

SECTIONS

ISE	REVISION	DATE	<div>info@stothardprojects.com.au</div> <div>T: (02) 9138 0608</div> <div>www.stothardprojects.com.au</div> <div><div><div>bdaa</div><div>BUILDING DESIGNERS ASSOCIATION OF AUSTRALIA</div></div><div></div></div>	ROB ROSE FOR:		
A	CONCEPT	01.09.21		CLIENT: BROWN	JOB NO: BROWN	DATE: 16.12.21
B	FIRST DRAFT	09.09.21		<div>ADDRESS</div> <div>LOT 10, No 15 INGLEBORO</div> <div>INGLESIDE</div> <div>NORTHERN SHIRE COUNCIL</div>	DRAWN: E	CHECK:
C	REVISION A	24.09.21			SCALE: 1 : 100	SHEET NO: 07
D	REVISIONS	09.11.21			DISCARD ALL OTHER PDS	
E	UPDATE GRADING AND INFO TO COUNCIL	02.12.21	DO NOT SCALE DRAWING			
ENCLOSURE OF STOTHARD PROJECTS						
LOCATION: C:\Users\Joel\OneDrive - Stothard Projects\Design\13-15 INGLEBORO ROAD, INGLEBORO\CONSTRUCTION PLANS\15 INGLEBORO ROAD, INGLEBORO.rvt 22.09.21-STHPC04.rvt						