





A	SHADOWS DIAGRAM	01/02/22	JP
NO.	REVISION	DATE	BY
CLIENTS Troy Taylor			
TITLE: SHADOWS DIAGRAM PAGE NO. 6			
DRAWING NO. 2106 CDC 1 ISSUE A			
SCALE: 1 : 100 DATE: 25-01-22 DWN BY: MB			

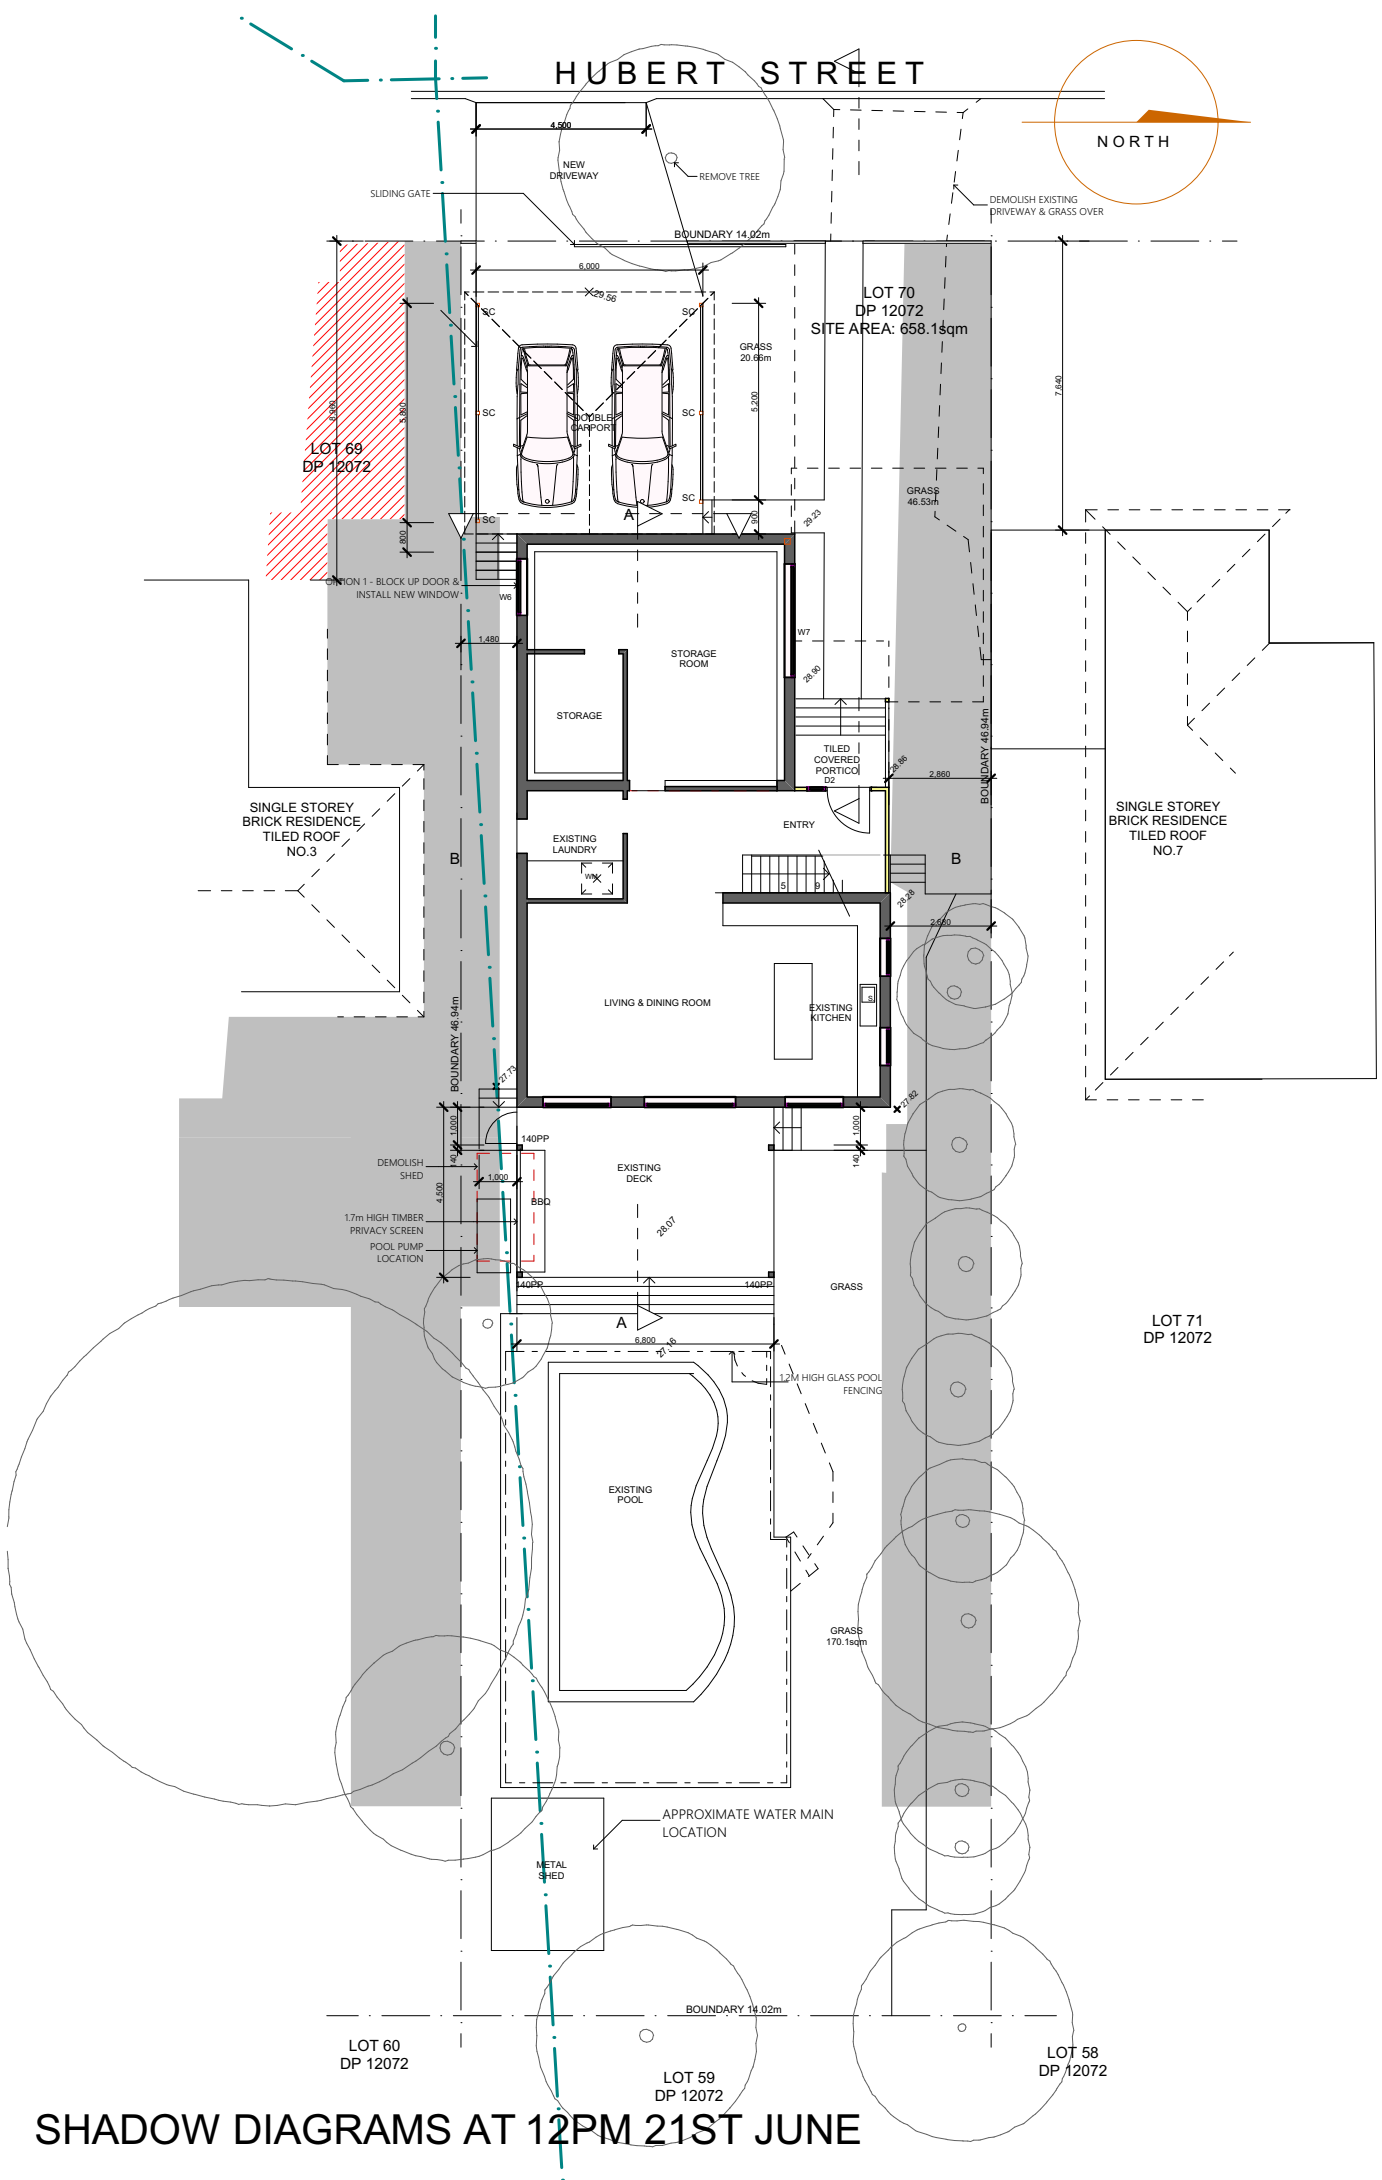

SHADOW DIAGRAMS AT 12PM 21ST JUNE

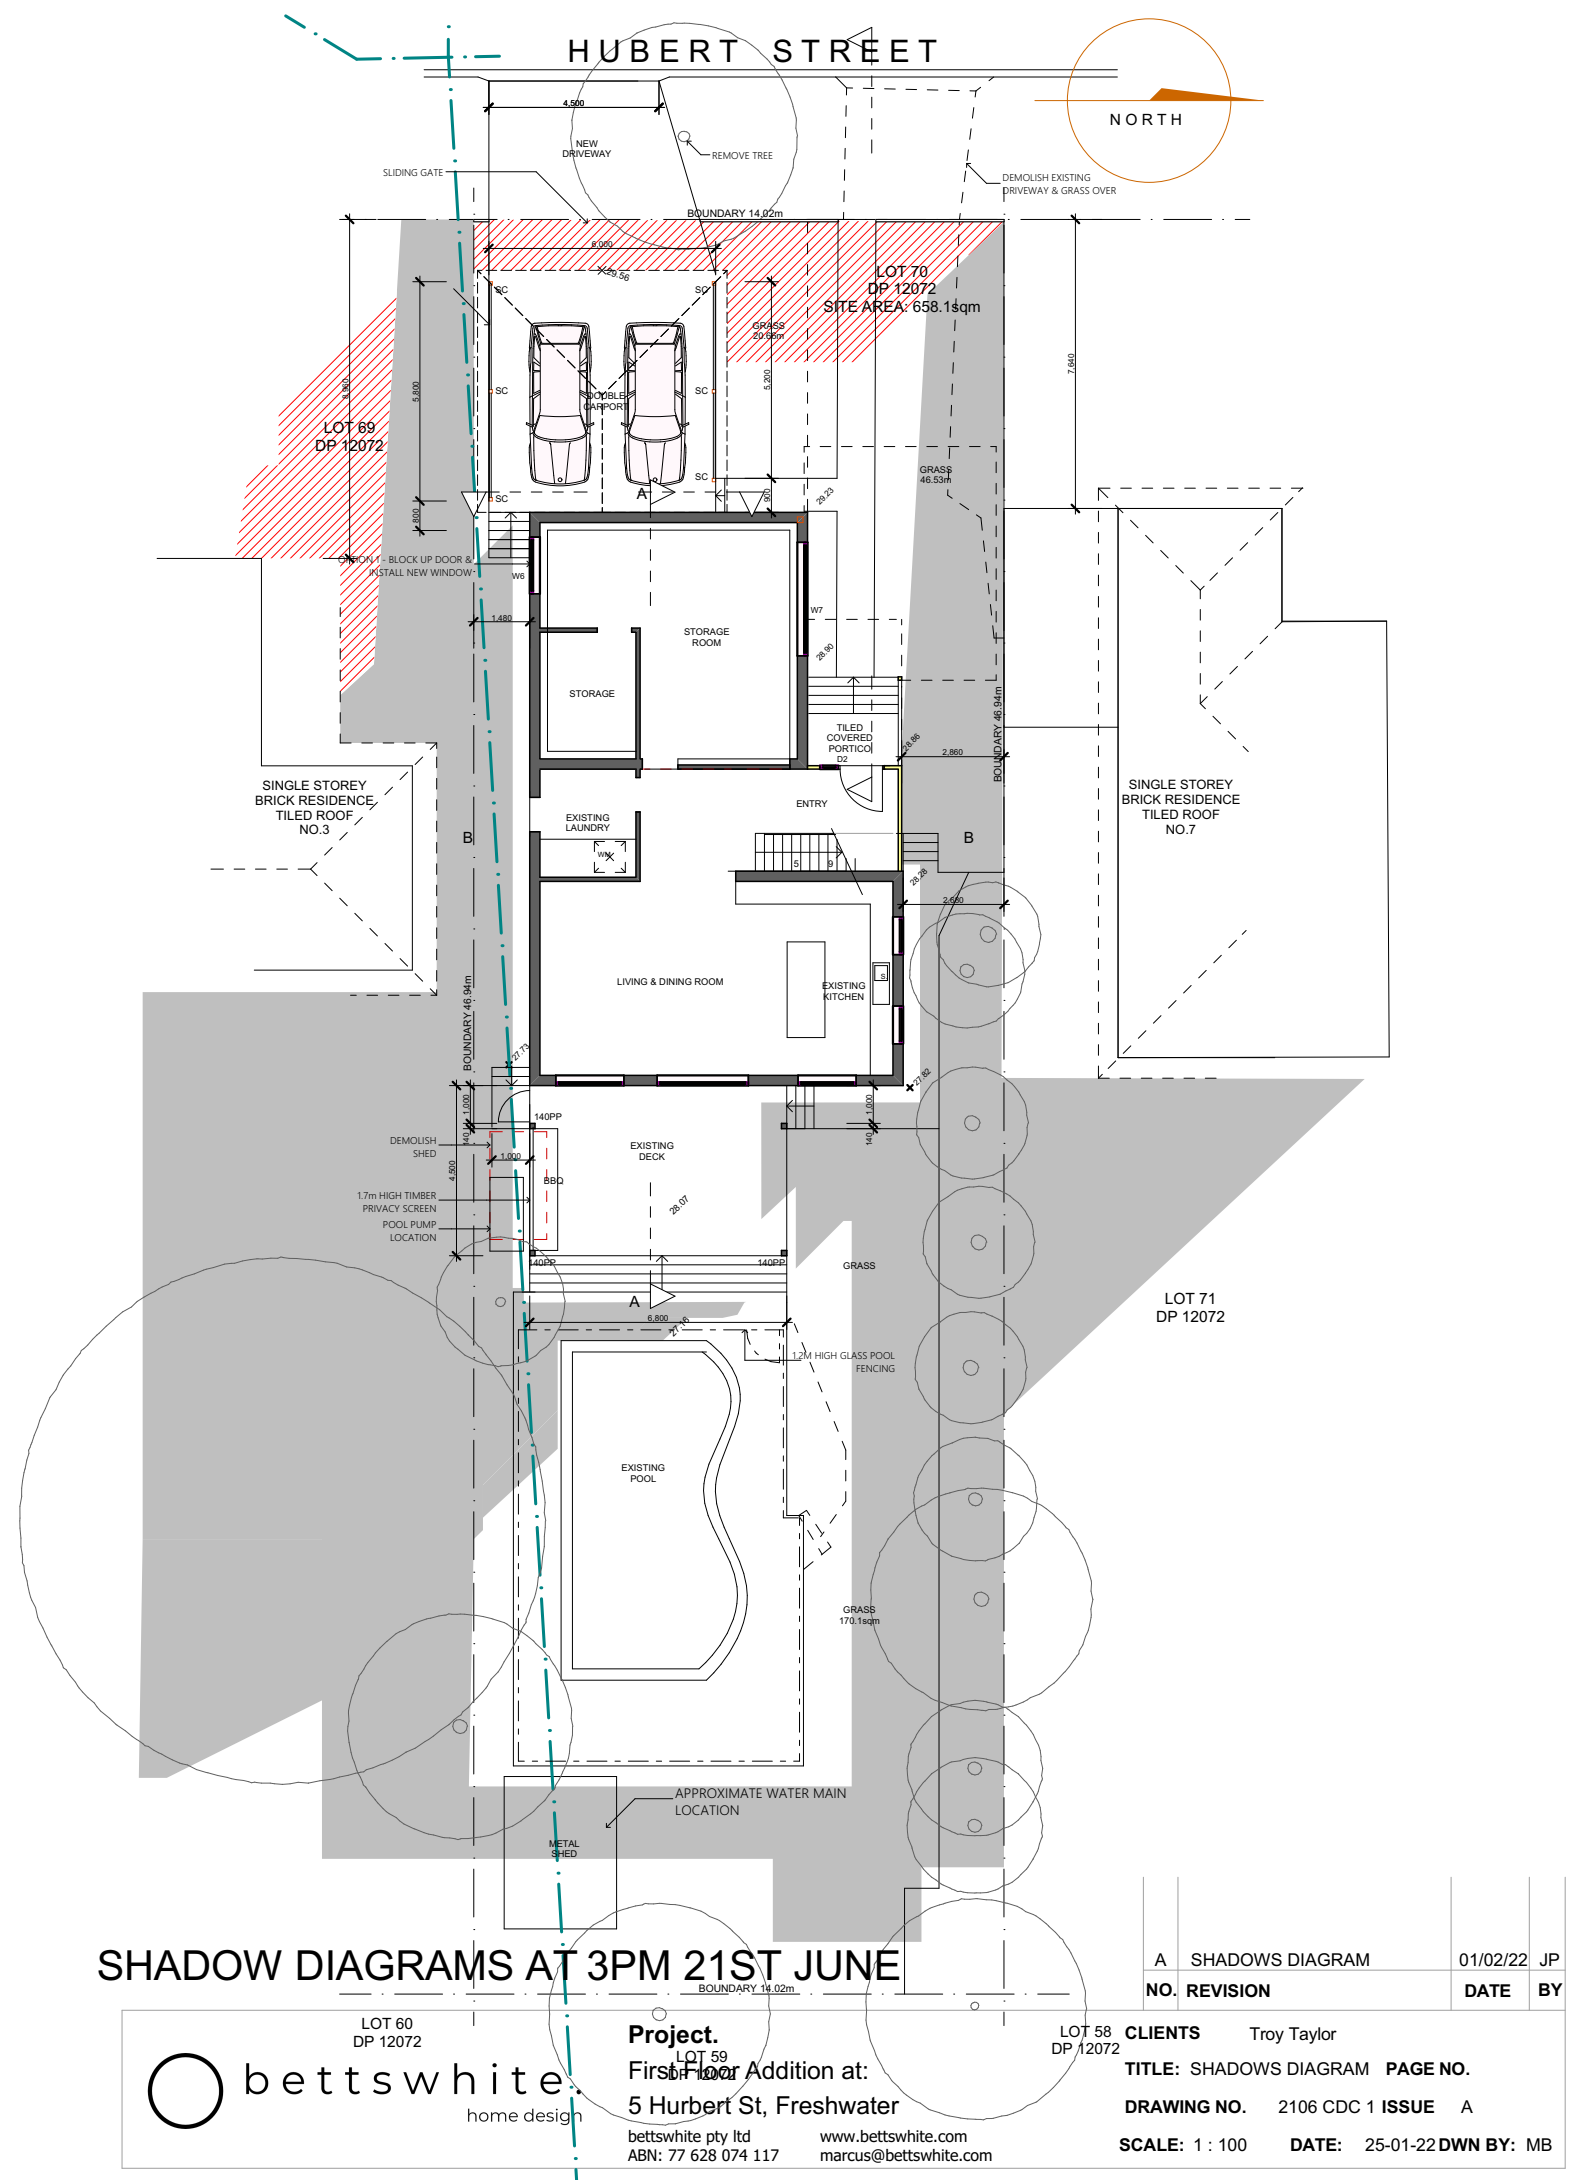

SHADOW DIAGRAMS AT 3PM 21ST JUNE



Project:
First Floor Addition at:
5 Hubert St, Freshwater
bettswwhite Pty Ltd
ABN: 77 628 074 117

LOT 60 DP 12072

LOT 59 DP 12072

LOT 58 DP 12072

Project:
First Floor Addition at:
5 Hubert St, Freshwater
bettswwhite Pty Ltd
ABN: 77 628 074 117

www.bettswwhite.com
marcus@bettswwhite.com

A	SHADOWS DIAGRAM	01/02/22	JP
NO.	REVISION	DATE	BY
CLIENTS		Troy Taylor	
TITLE:		SHADOWS DIAGRAM	
DRAWING NO.		2106 CDC 1 ISSUE A	
SCALE:		1 : 100	
DATE:		25-01-22	
DWN BY:		MB	