


LC.01 A

This drawing is prepared for DA only.  
Case Ornsby Architecture Ltd. is not  
responsible for the accuracy of information  
provided by consultants.  
Copyright 2023  
This drawing is copyright and must not be  
retained, copied or used without the written  
consent of Case Ornsby Architecture Ltd.

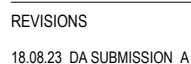




SCALE: 1 : 200  
DATE: 20.04.23  
PROJECT No: 102

LANDSCAPE CALCS

LC.02 A

This drawing is prepared for DA only.  
Case Ornsby Architecture Ltd. is not  
responsible for the accuracy of information  
provided by consultants.  
Copyright 2023  
This drawing is copyright and must not be  
retained, copied or used without the written  
consent of Case Ornsby Architecture Ltd.

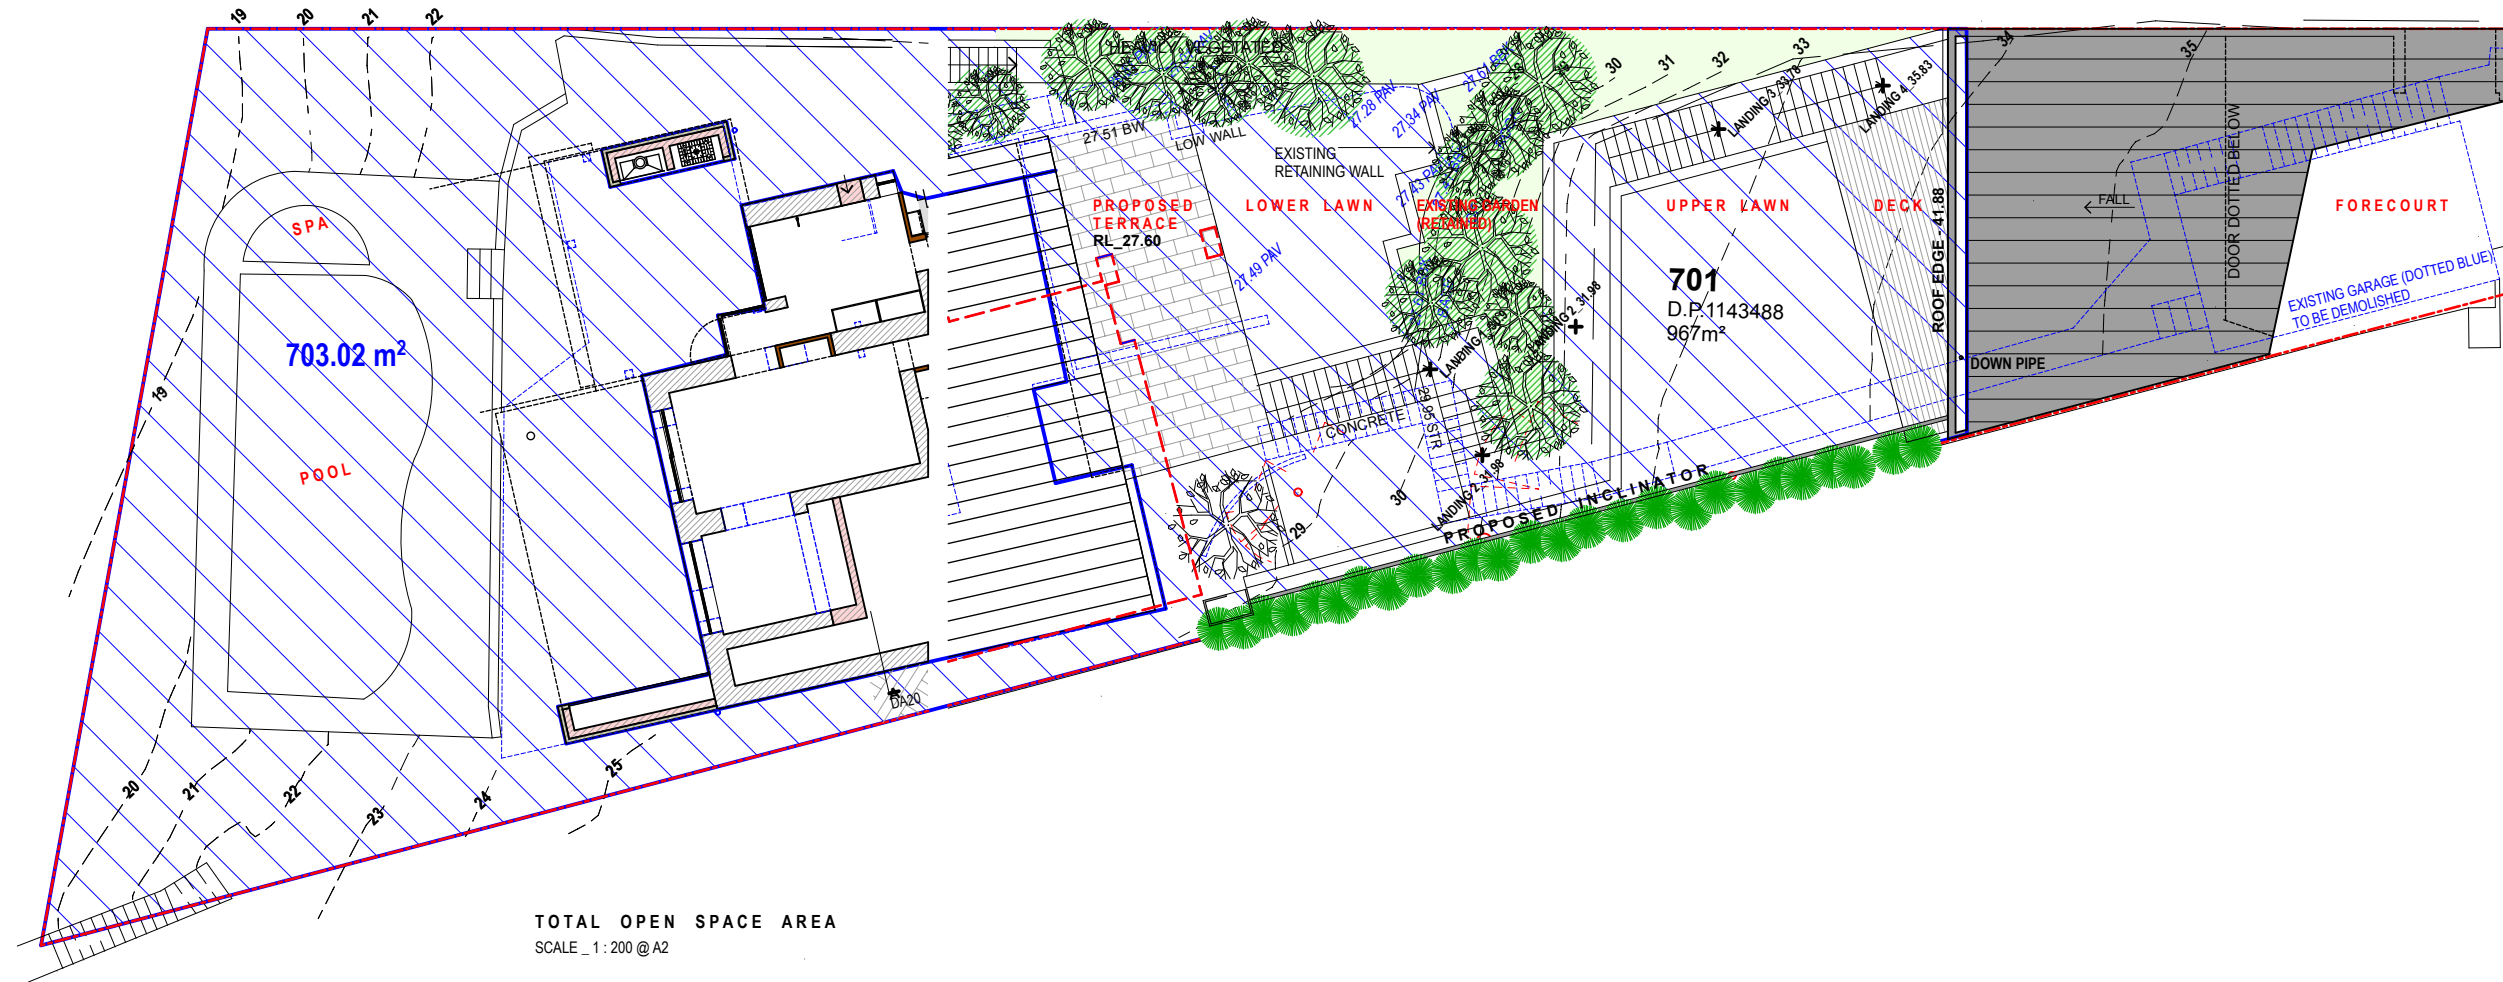

## REVISIONS

18.08.23\_DA SUBMISSION\_A

## CASE ORNSBY ARCHITECTURE LTD.

M. +64 21 314 231  
E. case@caseornsby.com  
W. caseornsby.comP.O.Box 36404  
Merivale,  
Christchurch, NZ

SCALE: 1:200

DATE: 20.04.23

PROJECT No: 102

LANDSCAPE CALCS

LC.03 A

This drawing is prepared for DA only.  
Case Ormsby Architecture Ltd. is not  
responsible for the accuracy of information  
provided by consultants.  
Copyright 2023  
This drawing is copyright and must not be  
retained, copied or used without the written  
consent of Case Ormsby Architecture Ltd.

