


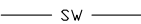


187 RIVERVIEW ROAD, AVALON BEACH

STORMWATER MANAGEMENT PLAN

DRAWING INDEX:

- DR-000 LEGEND
- DR-001 PIPE LAYOUT – LOWER GROUND & GROUND FLOORS
- DR-002 PIPE LAYOUT – FIRST FLOOR & GARAGE FLOOR
- DR-003 DETAILS

LEGEND:

-  DOWNPIPE
-  SW STORMWATER PIPE
-  RW RAINWATER PIPE
-  DRAINAGE PIT

NOTES:

1. ALL DIMENSIONS TO BE CONFIRMED ON SITE PRIOR TO CONSTRUCTION.

2. SITE LAYOUT BASED ON ARCHITECTURAL PLANS BY ABA ANDREW BURGESS ARCHITECTS (SEPTEMBER 2023).

3. LOCATION OF ALL SERVICES MUST BE CONFIRMED ON SITE PRIOR TO COMMENCEMENT OF EXCAVATION WORKS.

4. ALL STORMWATER DRAINAGE PIPES AND ASSOCIATED DEVICES ARE TO BE INSTALLED IN ACCORDANCE WITH THE RELEVANT STANDARDS, THE BUILDING CODE OF AUSTRALIA, MANUFACTURER’S RECOMMENDATIONS, SYDNEY CATCHMENT AUTHORITY RECOMMENDED PRACTICE, AND LOCAL COUNCIL, AS APPLICABLE.
5. ALL INVERT LEVELS PROVIDED ON THIS DRAWING ARE REDUCED TO AHD AND BASED ON INTERPOLATED SURFACE LEVELS AND SYSTEM REQUIREMENTS.

6. WHERE POSSIBLE, PIPEWORK SHALL BE LOCATED EXTERNAL TO THE BUILDING.

7. DOWNPIPES AND STORMWATER LINES TO BE SEALED DN100 uPVC UNLESS OTHERWISE NOTED.


8. STORMWATER PIPES TO BE GRADED AT A MINIMUM 1% UNLESS NOTED OTHERWISE.


9. ALTERNATIVE GUTTER AND DOWNPIPE CONFIGURATION MAY BE INSTALLED PROVIDED IT COMPLIES WITH AS3500.

10. ALL PIPE AND CONDUITS TO BE MARKED IN ACCORDANCE WITH AS1345 – 1995.


11. TRENCHES AND SERVICE SEPARATIONS IN ACCORDANCE WITH AS/NZS 5601, AS/NZS 3500, AND AS/CA S009.

NOT FOR CONSTRUCTION

REVISIONS	This drawing is confidential and shall only be used for the purposes of this project.				Scale NA DO NOT SCALE. ALL DIMENSIONS ARE IN MILLIMETRES UNLESS OTHERWISE SPECIFIED	THE SIGNING OF THIS TITLE BLOCK CONFIRMS THE DESIGN AND DRAFTING OF THIS PROJECT HAVE BEEN PREPARED AND CHECKED IN ACCORDANCE WITH THE STELLEN QUALITY ASSURANCE SYSTEM				 Stellen Consulting ABN 61 149 095 189	This design complies with: AS3500.3:2021	187 RIVERVIEW ROAD, AVALON BEACH			
						DESIGNED	NTM	CHECKED	SHA			LEGEND			
						DRAWN	NTM	CHECKED	FRM						
						APPROVED	FRM	DATE	18/09/2023						
	0	NTM	18/09/2023	FOR DA		FRM									
No.	BY	DATE	DESCRIPTION		APPD										

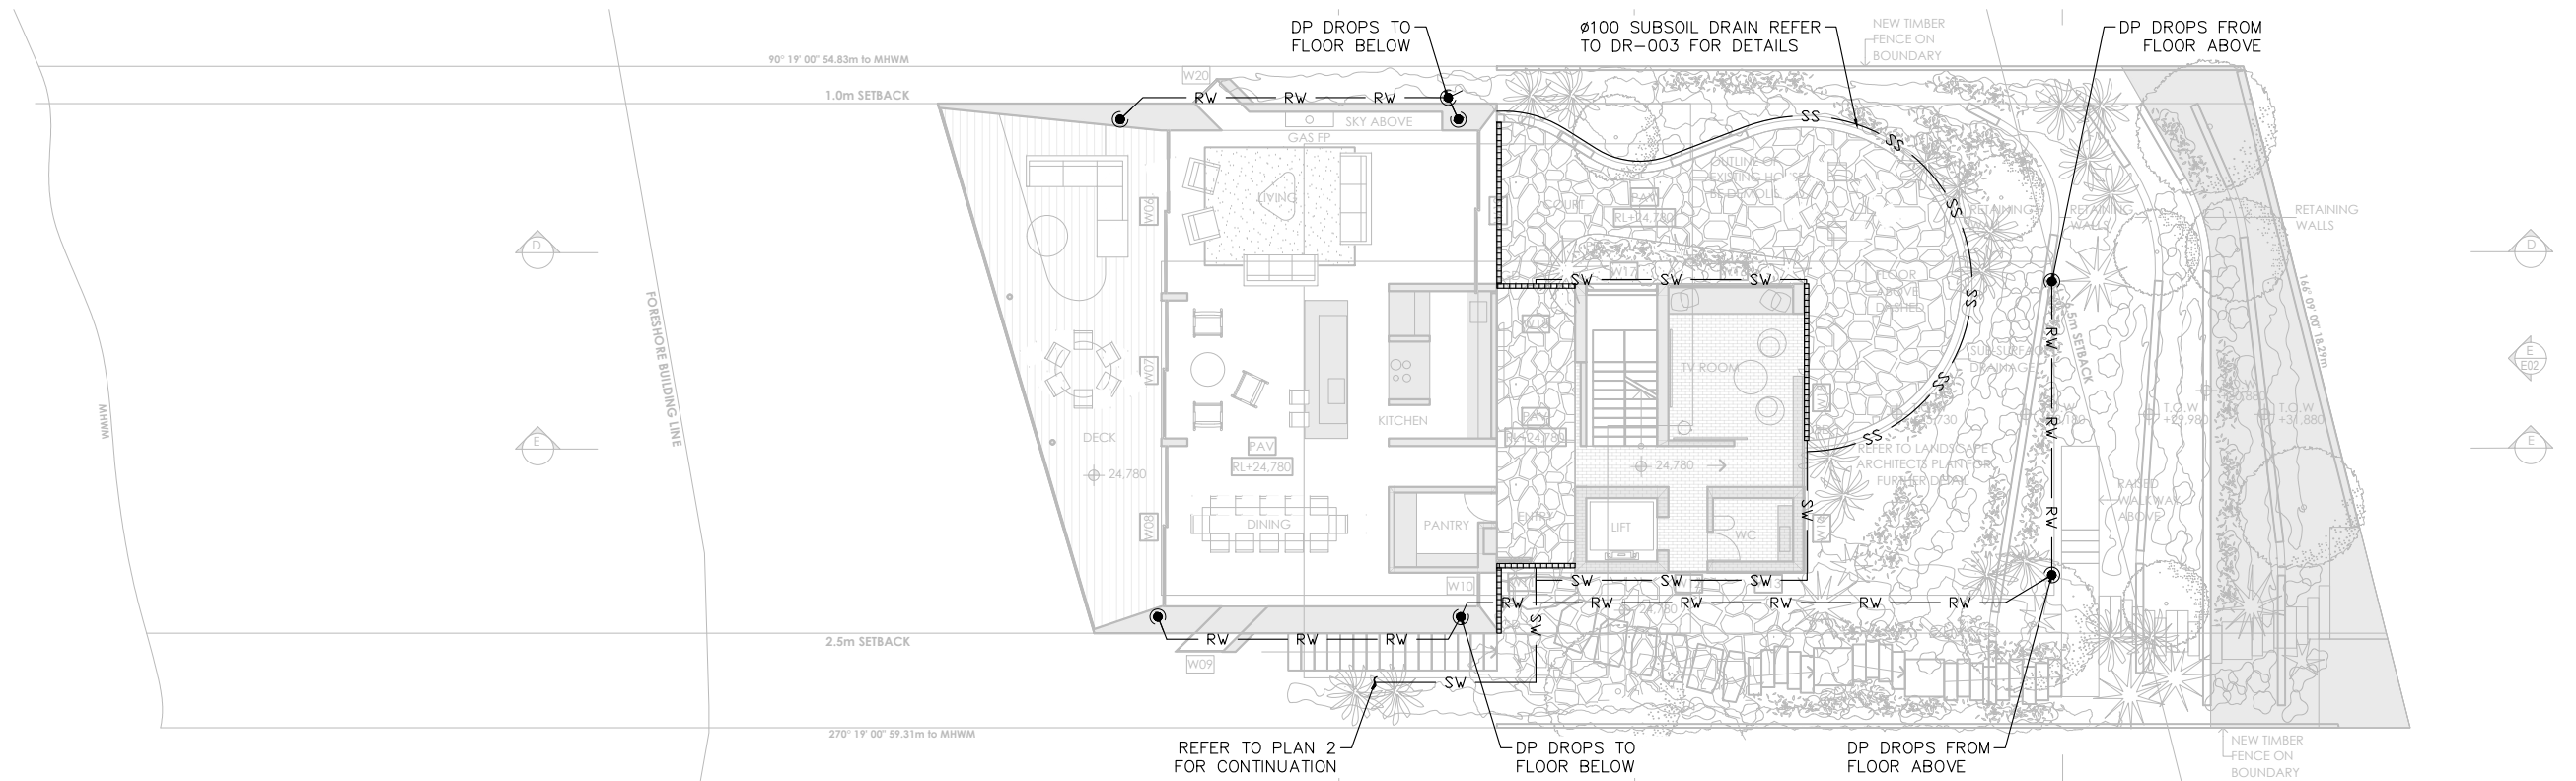


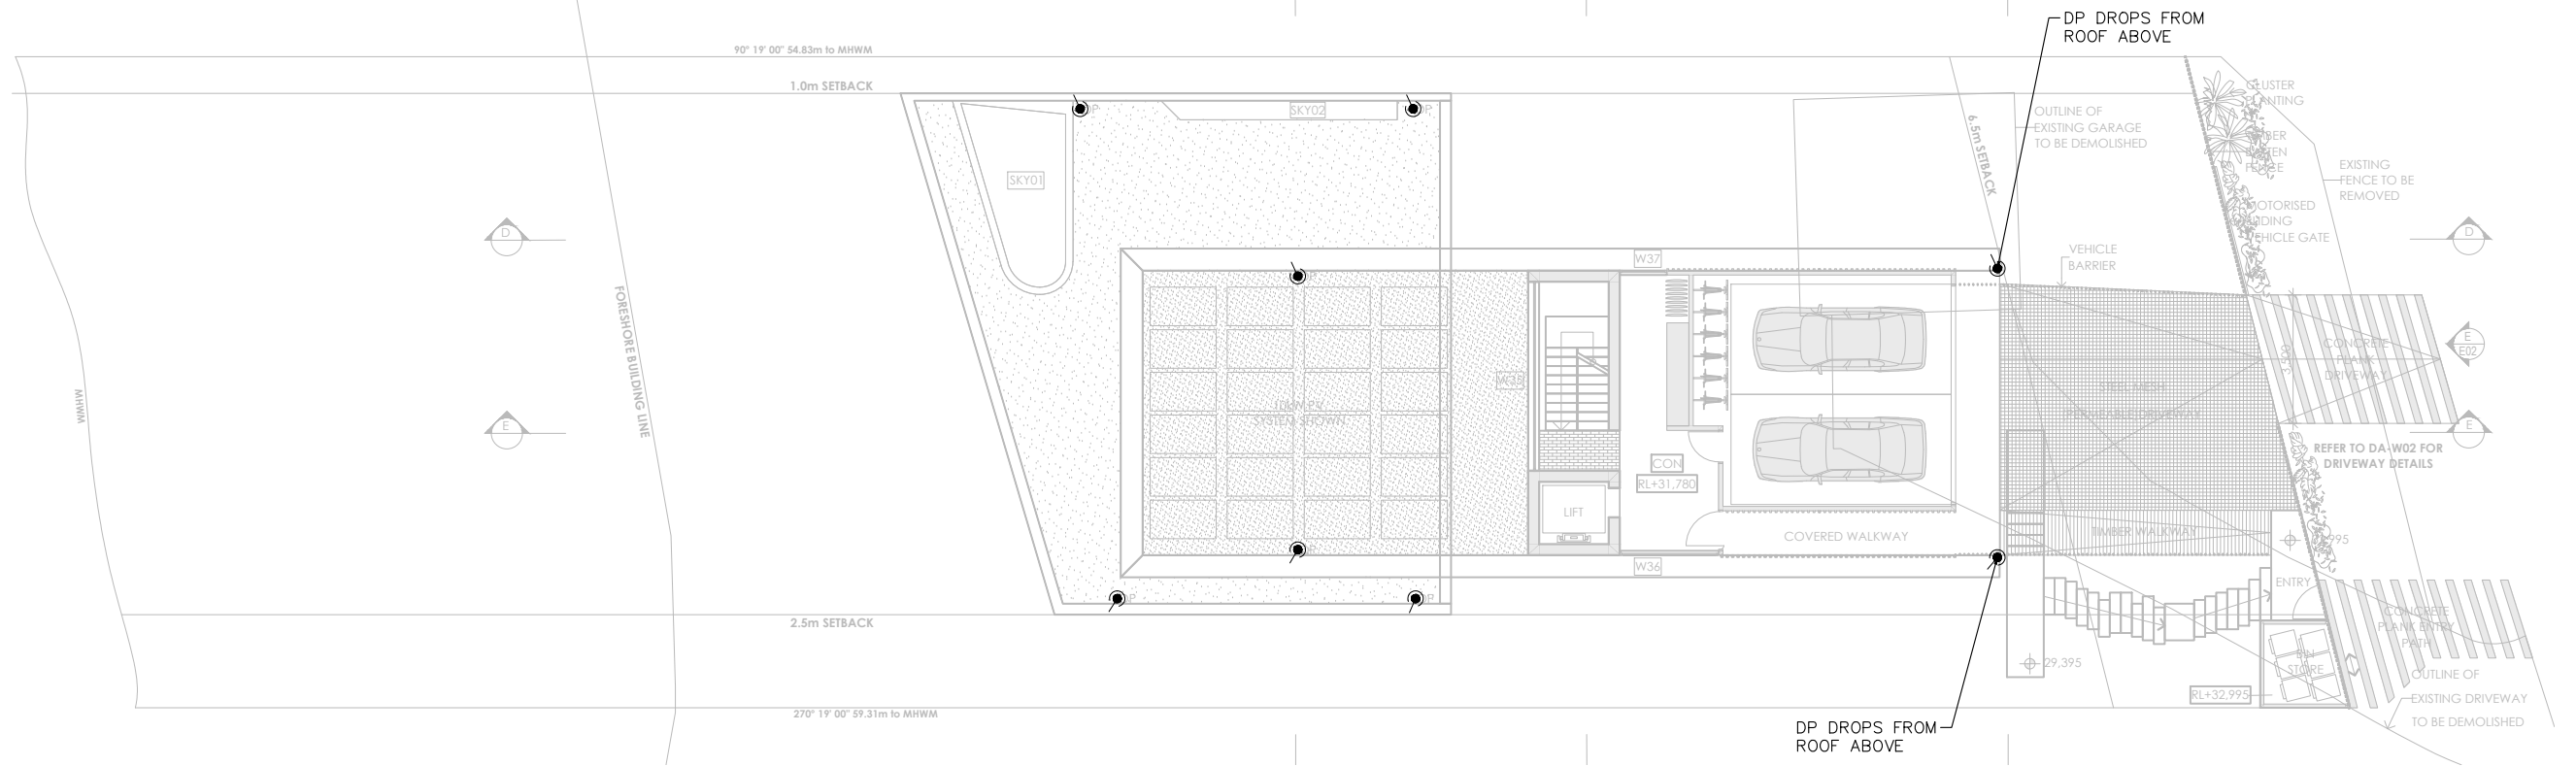
PLAN 1
PIPE LAYOUT – GROUND FLOOR
1:200

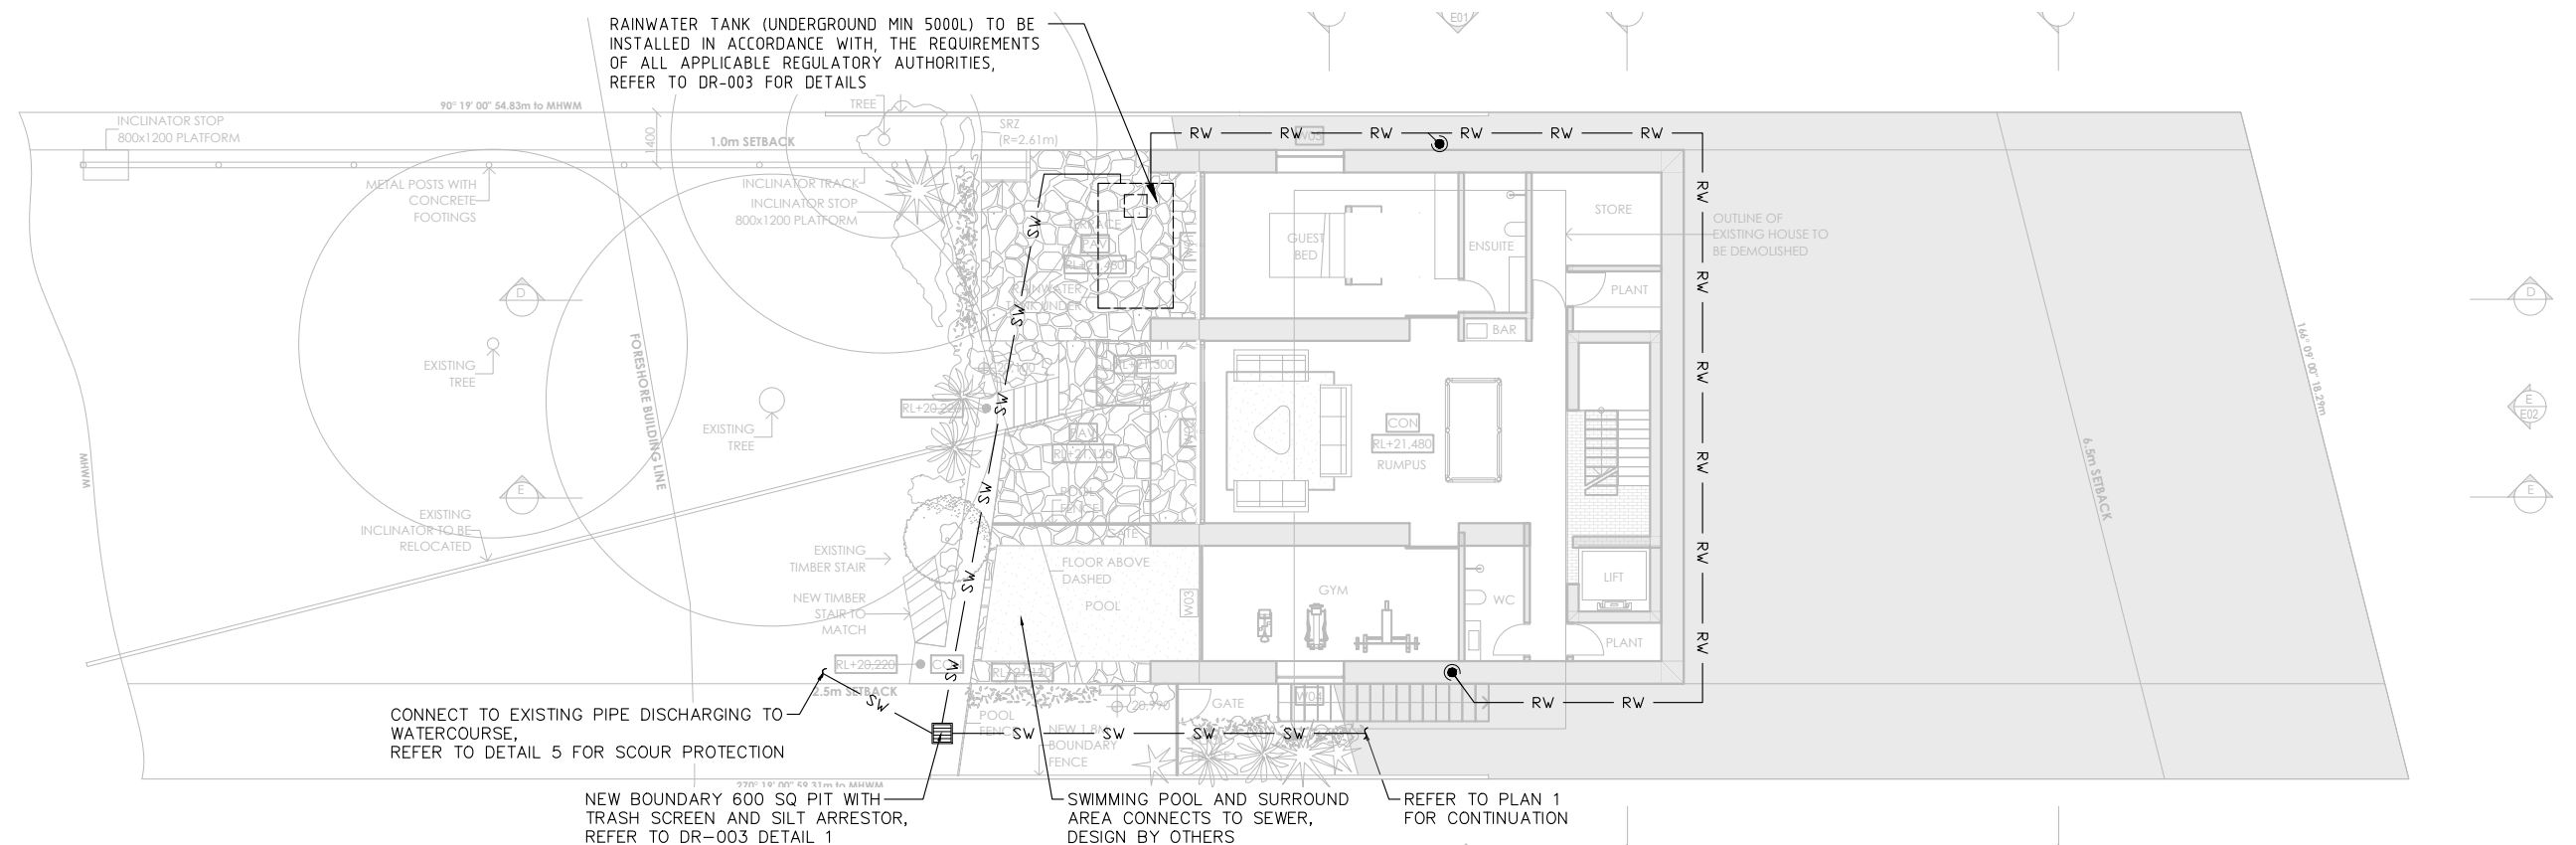

PLAN 2
PIPE LAYOUT – LOWER GROUND FLOOR
1:200


NOT FOR CONSTRUCTION

This drawing is confidential and shall only be used for the purposes of this project.					Scale		THE SIGNING OF THIS TITLE BLOCK CONFIRMS THE DESIGN AND DRAFTING OF THIS PROJECT HAVE BEEN PREPARED AND CHECKED IN ACCORDANCE WITH THE STELLEN QUALITY ASSURANCE SYSTEM				This design complies with: AS3500.3:2021		187 RIVERVIEW ROAD, AVALON BEACH								
REVISIONS						AS NOTED	DESIGNED		NTM	CHECKED	SHA	 Stellen	PIPE LAYOUT - LOWER GROUND & GROUND FLOORS								
							DRAWN		NTM	CHECKED	FRM										
							APPROVED		FRM	DATE	02/02/2024										
	1	NTM	02/02/2024	FOR DA	FRM																
	0	NTM	18/09/2023	FOR DA	FRM																
	No.	BY	DATE	DESCRIPTION								Stellen Consulting ABN 61 14 9 095 189		Size	A3	Status	FOR DA	Org No.	DR-001	Rev.	1
						DO NOT SCALE. ALL DIMENSIONS ARE IN MILLIMETRES UNLESS OTHERWISE SPECIFIED															



PLAN
3


PIPE LAYOUT – GARAGE FLOOR
1: 200

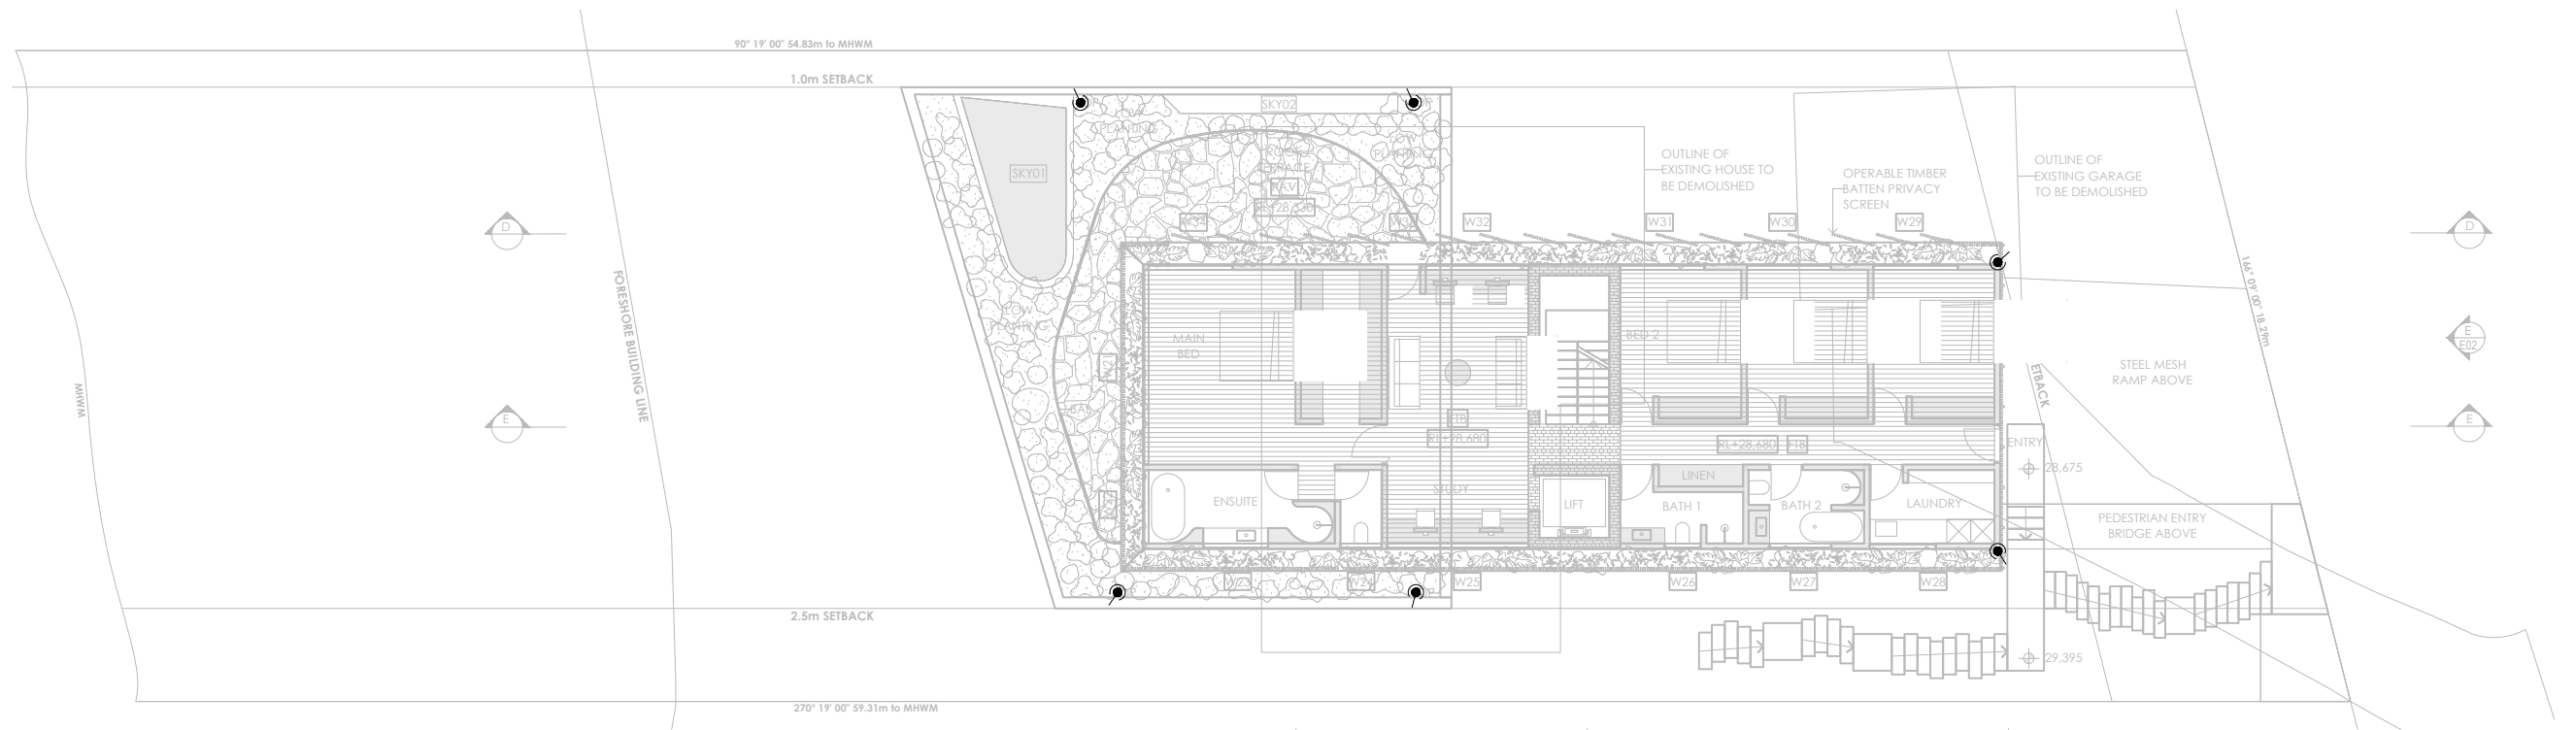

PLAN
4


PIPE LAYOUT – FIRST FLOOR
1: 200

NOT FOR CONSTRUCTION

REVISIONS	This drawing is confidential and shall only be used for the purposes of this project.					Scale				THE SIGNING OF THIS TITLE BLOCK CONFIRMS THE DESIGN AND DRAFTING OF THIS PROJECT HAVE BEEN PREPARED AND CHECKED IN ACCORDANCE WITH THE STELLEN QUALITY ASSURANCE SYSTEM				 Stellen Consulting ABN 61 149 095 189	This design complies with: AS3500.3:2021				187 RIVERVIEW ROAD, AVALON BEACH			
						AS NOTED				DESIGNED NTM CHECKED SHA					PIPE LAYOUT - FIRST FLOOR & GARAGE FLOOR							
										DRAWN NTM CHECKED FRM												
										APPROVED FRM DATE 18/09/2023												
0	NTM	18/09/2023	FOR DA		FRM	DO NOT SCALE. ALL DIMENSIONS ARE IN MILLIMETRES UNLESS OTHERWISE SPECIFIED																
No.	BY	DATE	DESCRIPTION		APPD																	
Size		A3		Status		FOR DA		Org No.		DR-002		Rev.		0								


AS NOTED

DO NOT SCALE. ALL DIMENSIONS ARE IN MILLIMETRES UNLESS OTHERWISE SPECIFIED

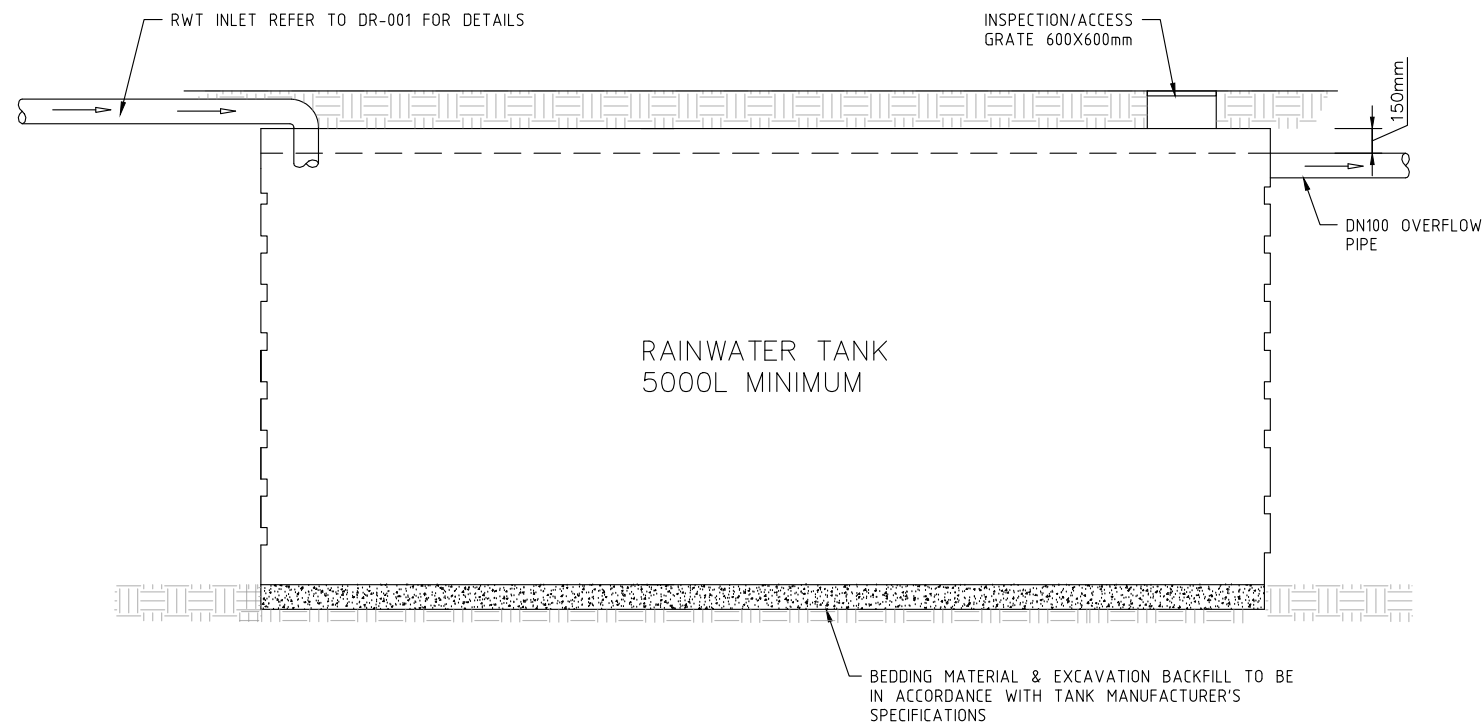


DETAIL 1
TYPICAL RAINWATER REUSE TANK ELEVATION
NOT TO SCALE

- NOTES:
1. RAINWATER TANK MUST MEET, AND BE INSTALLED IN ACCORDANCE WITH THE REQUIREMENTS OF ALL APPLICABLE REGULATORY AUTHORITIES.

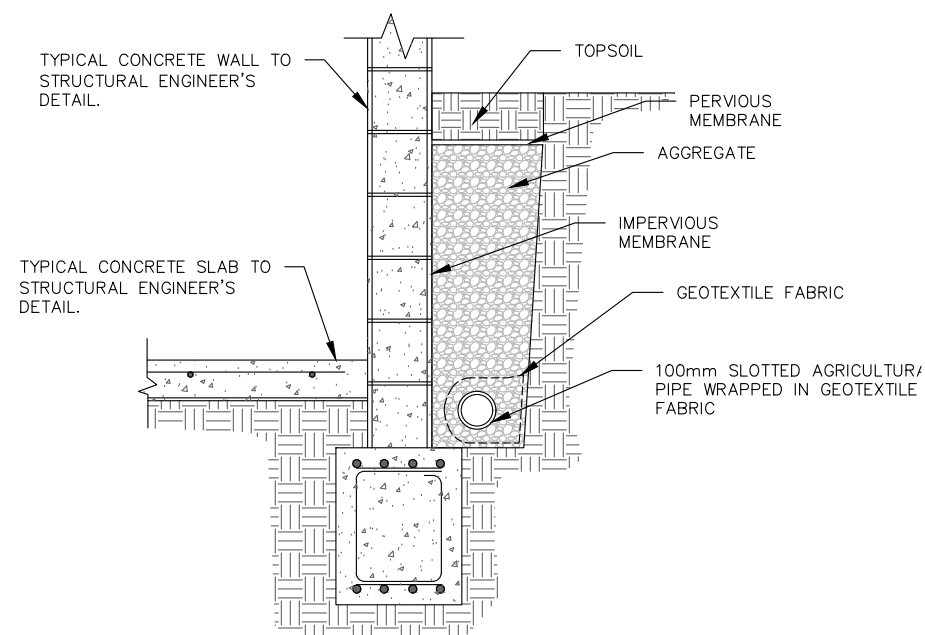


DETAIL 4
TYPICAL SUB-SOIL DRAINAGE
NOT TO SCALE

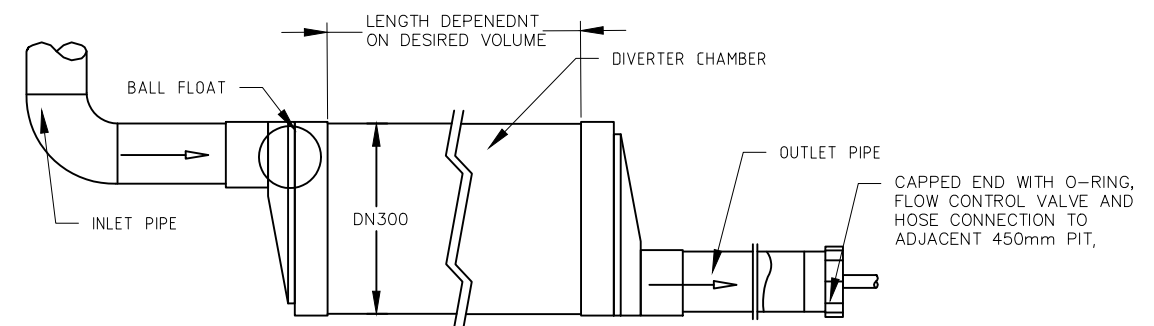


DETAIL 2
IN GROUND FIRST FLUSH DIVERTER
NOT TO SCALE

- NOTES:
1. INSTALL WITH MINIMUM 5 DEGREE SLOPE.
 2. DIVERTER VOLUME TO BE MIN 118 L (1500mm of DN 300).

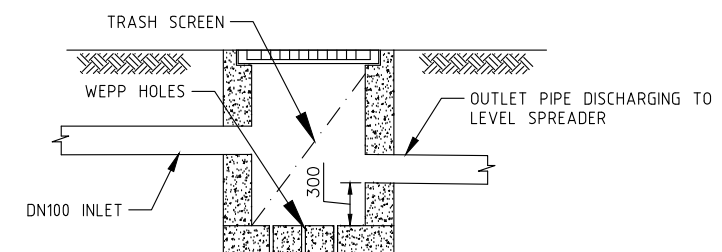


DETAIL 3
600 SQUARE MEDIUM DUTY PIT
NOT TO SCALE

- NOTES:
1. 'LYSAGHT' MAXIMESH RH3030 (HOT DIPPED GALVANISED) OR EQUIVALENT.
 2. MAXI MESH SCREENS MUST BE PLACED SUCH THAT THE LONG AXIS OF THE OVAL SHAPED HOLES ARE ORIENTATED HORIZONTALLY WITH THE PROTRUDING LIP ANGLED UPWARDS AND FACING TOWARDS THE OUTLET
 3. 20DIA AT 150 SPACING AT BASE OF SUMP. BEDDING TO BE 100 THICK SAND/GRAVEL MATERIAL.

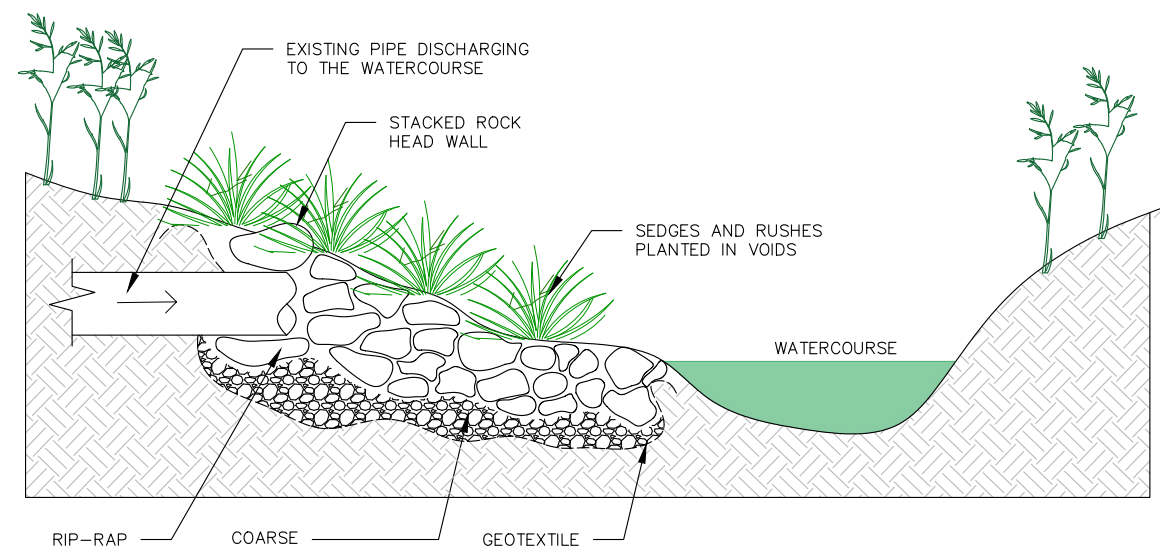

DETAIL 5
TYPICAL OUTLET STRUCTURE ON WATERFRONT LAND
NOT TO SCALE

NOT FOR CONSTRUCTION

This drawing is confidential and shall only be used for the purposes of this project.					Scale	THE SIGNING OF THIS TITLE BLOCK CONFIRMS THE DESIGN AND DRAFTING OF THIS PROJECT HAVE BEEN PREPARED AND CHECKED IN ACCORDANCE WITH THE STELLEN QUALITY ASSURANCE SYSTEM				 Stellen	This design complies with: AS3500.3:2021	187 RIVERVIEW ROAD, AVALON BEACH	
<div>AS NOTED</div> <div>DO NOT SCALE. ALL DIMENSIONS ARE IN MILLIMETRES UNLESS OTHERWISE SPECIFIED</div>					DESIGNED	NTM	CHECKED	SHA	DETAILS	
					DRAWN	NTM	CHECKED	FRM	
					APPROVED	FRM	DATE	02/02/2024	
										Stellen Consulting ABN 61 149 095 189	
REVISIONS	