

Contact Us	
The General Manager, 725 Pittwater Road, Dee Why NSW 2099 or Customer Service Centre, Northern Beaches Council DX9118 Dee Why	
Email	council@warringah.nsw.gov.au
Fax	9942 2606
If you need help lodging your application call Customer Service on (02) 9942 2111 or come in and talk to us at the Civic Centre, Dee Why.	

Office Use Only											


Part 1: Declaration


1. DECLARATION	
I hereby certify that the shadow diagrams submitted with the proposal at	
Address	
For the erection of <i>Description of development</i>	
<ul style="list-style-type: none"> In accordance with the survey (prepared by a registered surveyor) which is required to be submitted with the application Drawn to true north Indicate shadow cast by the proposal at 9am, noon, 3pm, 21 June To indicate the shadow cast by existing buildings and structures on the site and in the surrounding area 	

Part 2: Certification

2. CERTIFIER			
Title	Mr	Mrs	Ms
	Other		
Full family name <i>(no initials) (or Company)</i>			
Full given names <i>(no initials) (or A.C.N)</i>			
Phone		Alternate	
Mobile		Fax	
Qualification <i>(i.e. Architect, Planner, Computer Technician, Surveyor)</i>			


Part 3: Signature

3. APPLICANT(S) SIGNATURE	
Signature	
Date	

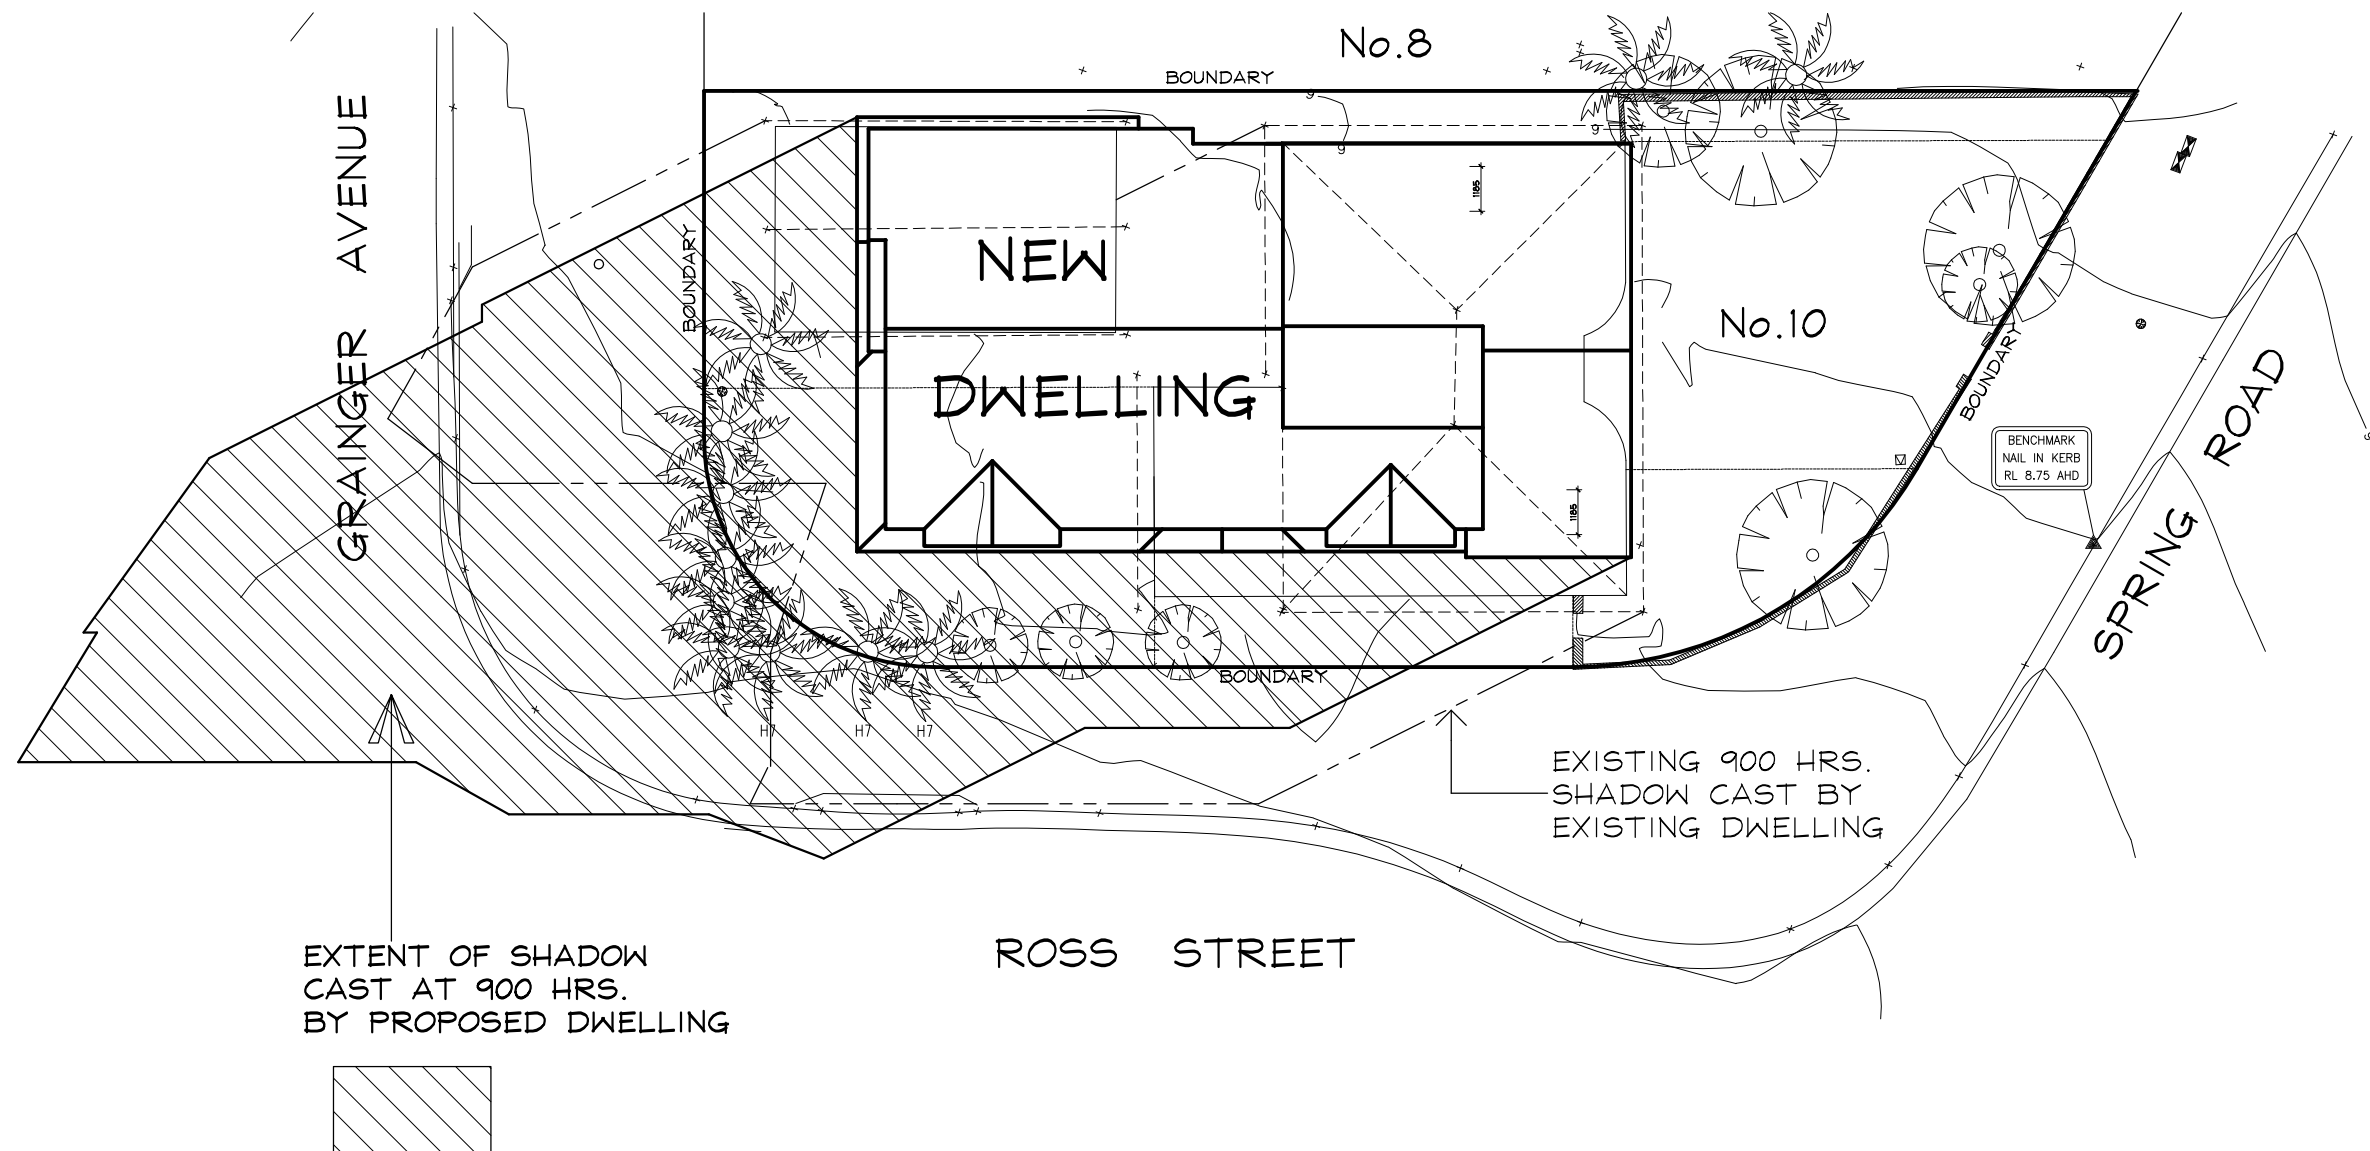

900 HRS. SOLAR ANALYSIS PLAN

Scale 1:200

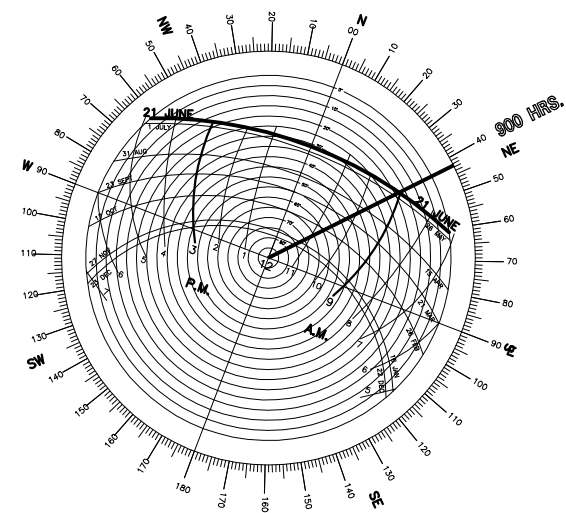

SOLAR ROSE
21 st. JUNE

CLASSIC COUNTRY COTTAGES

OFFICE - 39 GAVENLOCK ROAD TUGGERAH 2259
P.O. BOX 5240 CHITTAWAY BAY N.S.W. 2261
Tel : (02) 4352 1189 Fax : (02) 4352 1198
Builders Lic. 158741C ABN 65 687 862 151

© This drawing and design remains the property of CLASSIC COUNTRY COTTAGES and may not be copied in whole or in part without prior approval of CLASSIC COUNTRY COTTAGES

PROJECT

**PROPOSED NEW DWELLING
10 SPRING ROAD
NORTH CURL CURL**

FOR

Mr. C. & Mrs. L. WATSON

DATE DEC. 2019 SCALE 1:200

JOB No.

CC161


DWG. No.

09

REV


A

IF IN
DOUBT
ASK

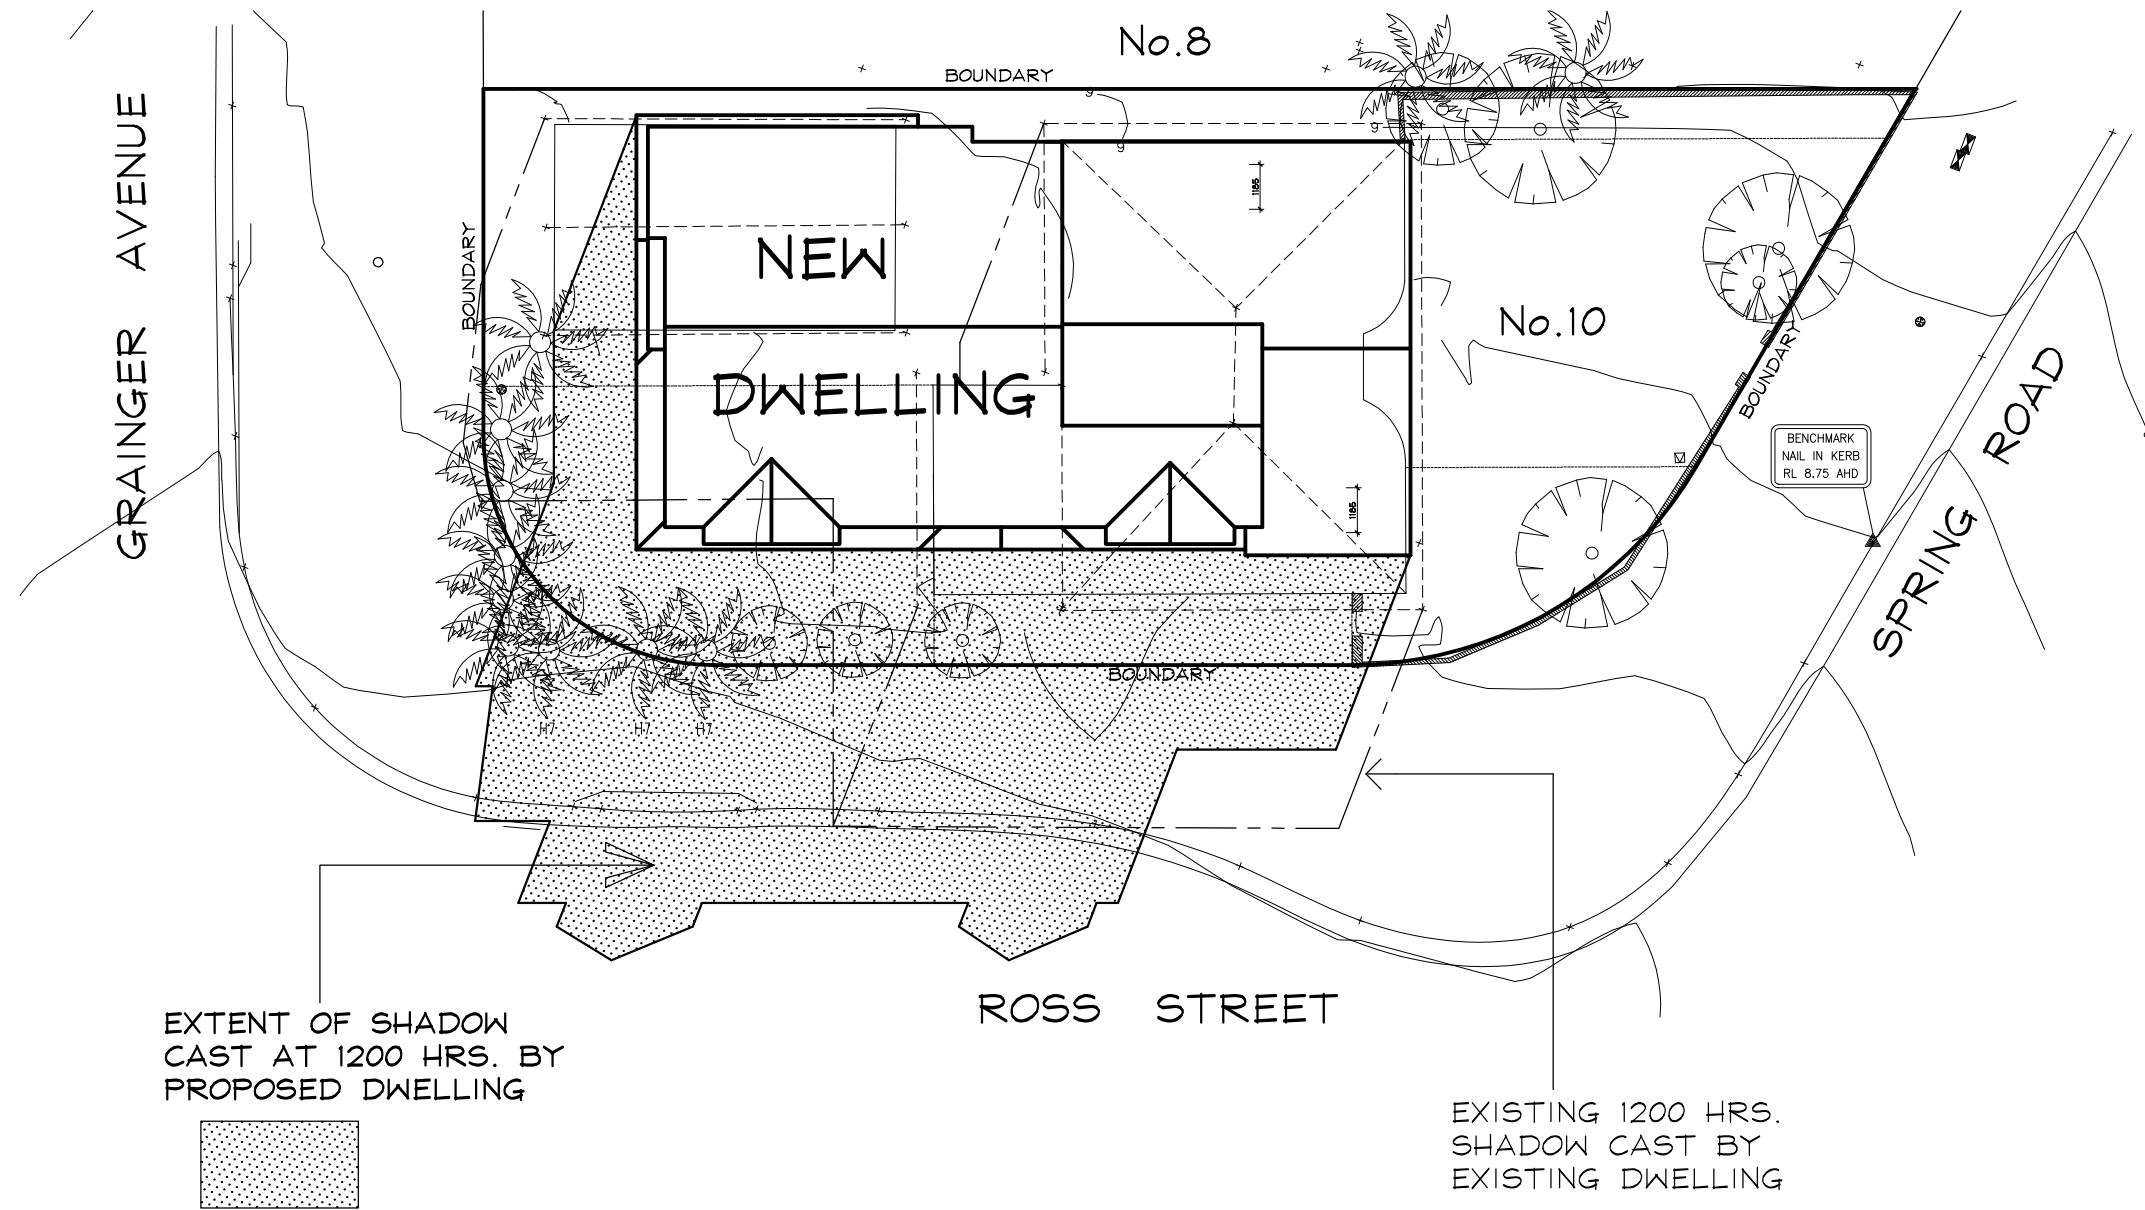

1200 HRS. SOLAR ANALYSIS PLAN

Scale 1:200

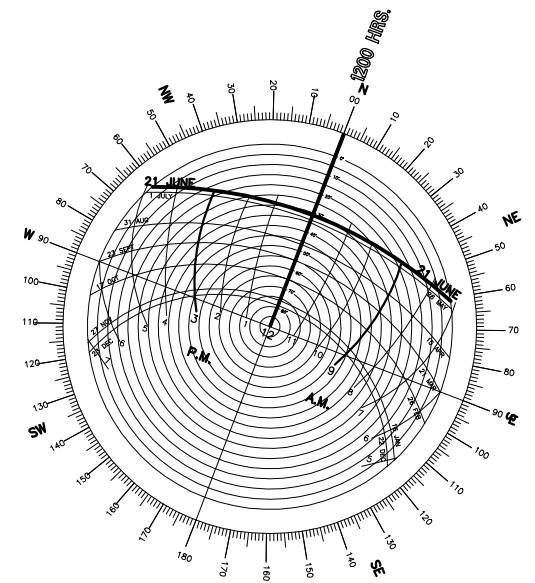

SOLAR ROSE
21 st. JUNE

CLASSIC COUNTRY COTTAGES

OFFICE - 39 GAVENLOCK ROAD TUGGERAH 2259
P.O. BOX 5240 CHITTAWAY BAY N.S.W. 2261
Tel : (02) 4352 1189 Fax : (02) 4352 1198
Builders Lic. 158741C ABN 65 687 862 151

© This drawing and design remains the property of CLASSIC COUNTRY COTTAGES and may not be copied in whole or in part without prior approval of CLASSIC COUNTRY COTTAGES

PROJECT

**PROPOSED NEW DWELLING
10 SPRING ROAD
NORTH CURL CURL**

FOR

Mr. C. & Mrs. L. WATSON

DATE **DEC. 2019** SCALE **1:200**

JOB No.

CC161


DWG. No.

10

REV


A

IF IN
DOUBT
ASK

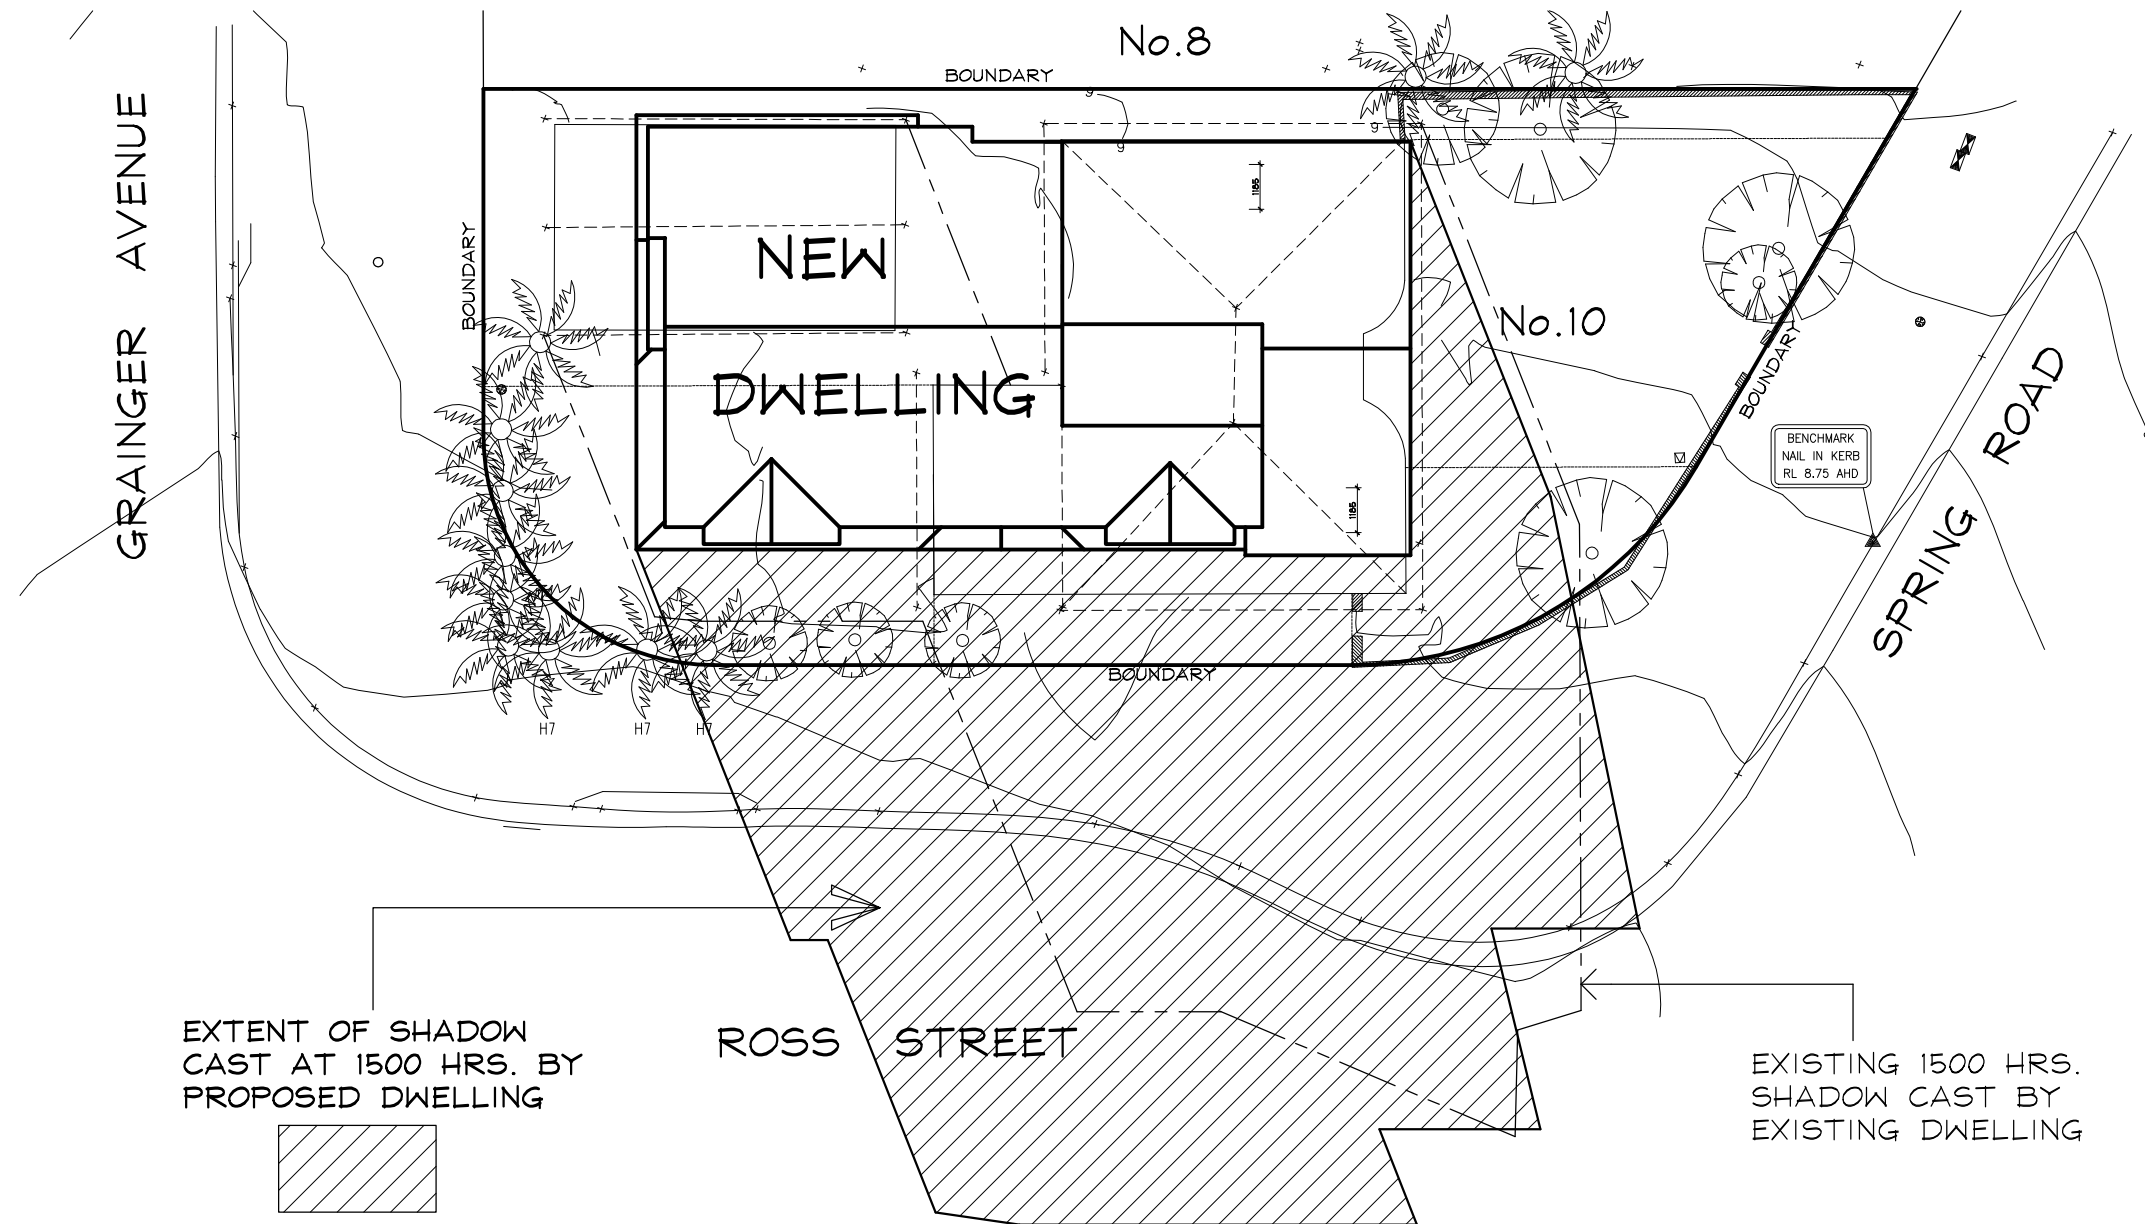

1500 HRS. SOLAR ANALYSIS PLAN

Scale 1:200

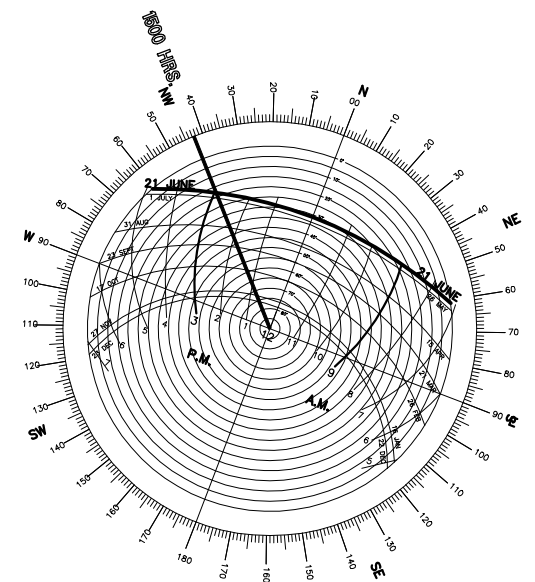

SOLAR ROSE 21 st. JUNE

CLASSIC COUNTRY COTTAGES

OFFICE - 39 GAVENLOCK ROAD TUGGERAH 2259
P.O. BOX 5240 CHITTAWAY BAY N.S.W. 2261
Tel : (02) 4352 1189 Fax : (02) 4352 1198
Builders Lic. 158741C ABN 65 687 862 151

© This drawing and design remains the property of
CLASSIC COUNTRY COTTAGES and may not be copied
in whole or in part without prior approval of
CLASSIC COUNTRY COTTAGES

PROJECT

**PROPOSED NEW DWELLING
10 SPRING ROAD
NORTH CURL CURL**

FOR

Mr. C. & Mrs. L. WATSON

DATE **DEC. 2019** SCALE **1:200**

JOB No.

CC161

DWG. No.

10

REV

A

IF IN
DOUBT
ASK