

Contact Us	
The General Manager, 725 Pittwater Road, Dee Why NSW 2099 or Customer Service Centre, Northern Beaches Council DX9118 Dee Why	
Email	council@warringah.nsw.gov.au
Fax	9942 2606
If you need help lodging your application call Customer Service on (02) 9942 2111 or come in and talk to us at the Civic Centre, Dee Why.	

Office Use Only											


Part 1: Declaration



1. DECLARATION	
I hereby certify that the shadow diagrams submitted with the proposal at	
Address	7 MONA STREET, MONA VALE NSW 2103
For the erection of <i>Description of development</i>	PROPOSED ADDITIONS OF FENCING & CARPORT TO EXISTING RESIDENTS
<ul style="list-style-type: none"> In accordance with the survey (prepared by a registered surveyor) which is required to be submitted with the application Drawn to true north Indicate shadow cast by the proposal at 9am, noon, 3pm, 21 June To indicate the shadow cast by existing buildings and structures on the site and in the surrounding area 	

Part 2: Certification

2. CERTIFIER			
Title	<input checked="" type="radio"/> Mr <input type="radio"/> Mrs <input type="radio"/> Ms <input type="radio"/> Other		
Full family name <i>(no initials) (or Company)</i>	CENTRIC ARCHITECTS PTY LTD		
Full given names <i>(no initials) (or A.C.N)</i>	ACN: 600 934 852		
Phone	02 8294 4105	Alternate	N/A
Mobile	0450 545 580	Fax	N/A
Qualification <i>(i.e. Architect, Planner, Computer Technician, Surveyor)</i>	ARCHITECT Reg.#8509		

Part 3: Signature

3. APPLICANT(S) SIGNATURE	
Signature	
Date	9.04.2019

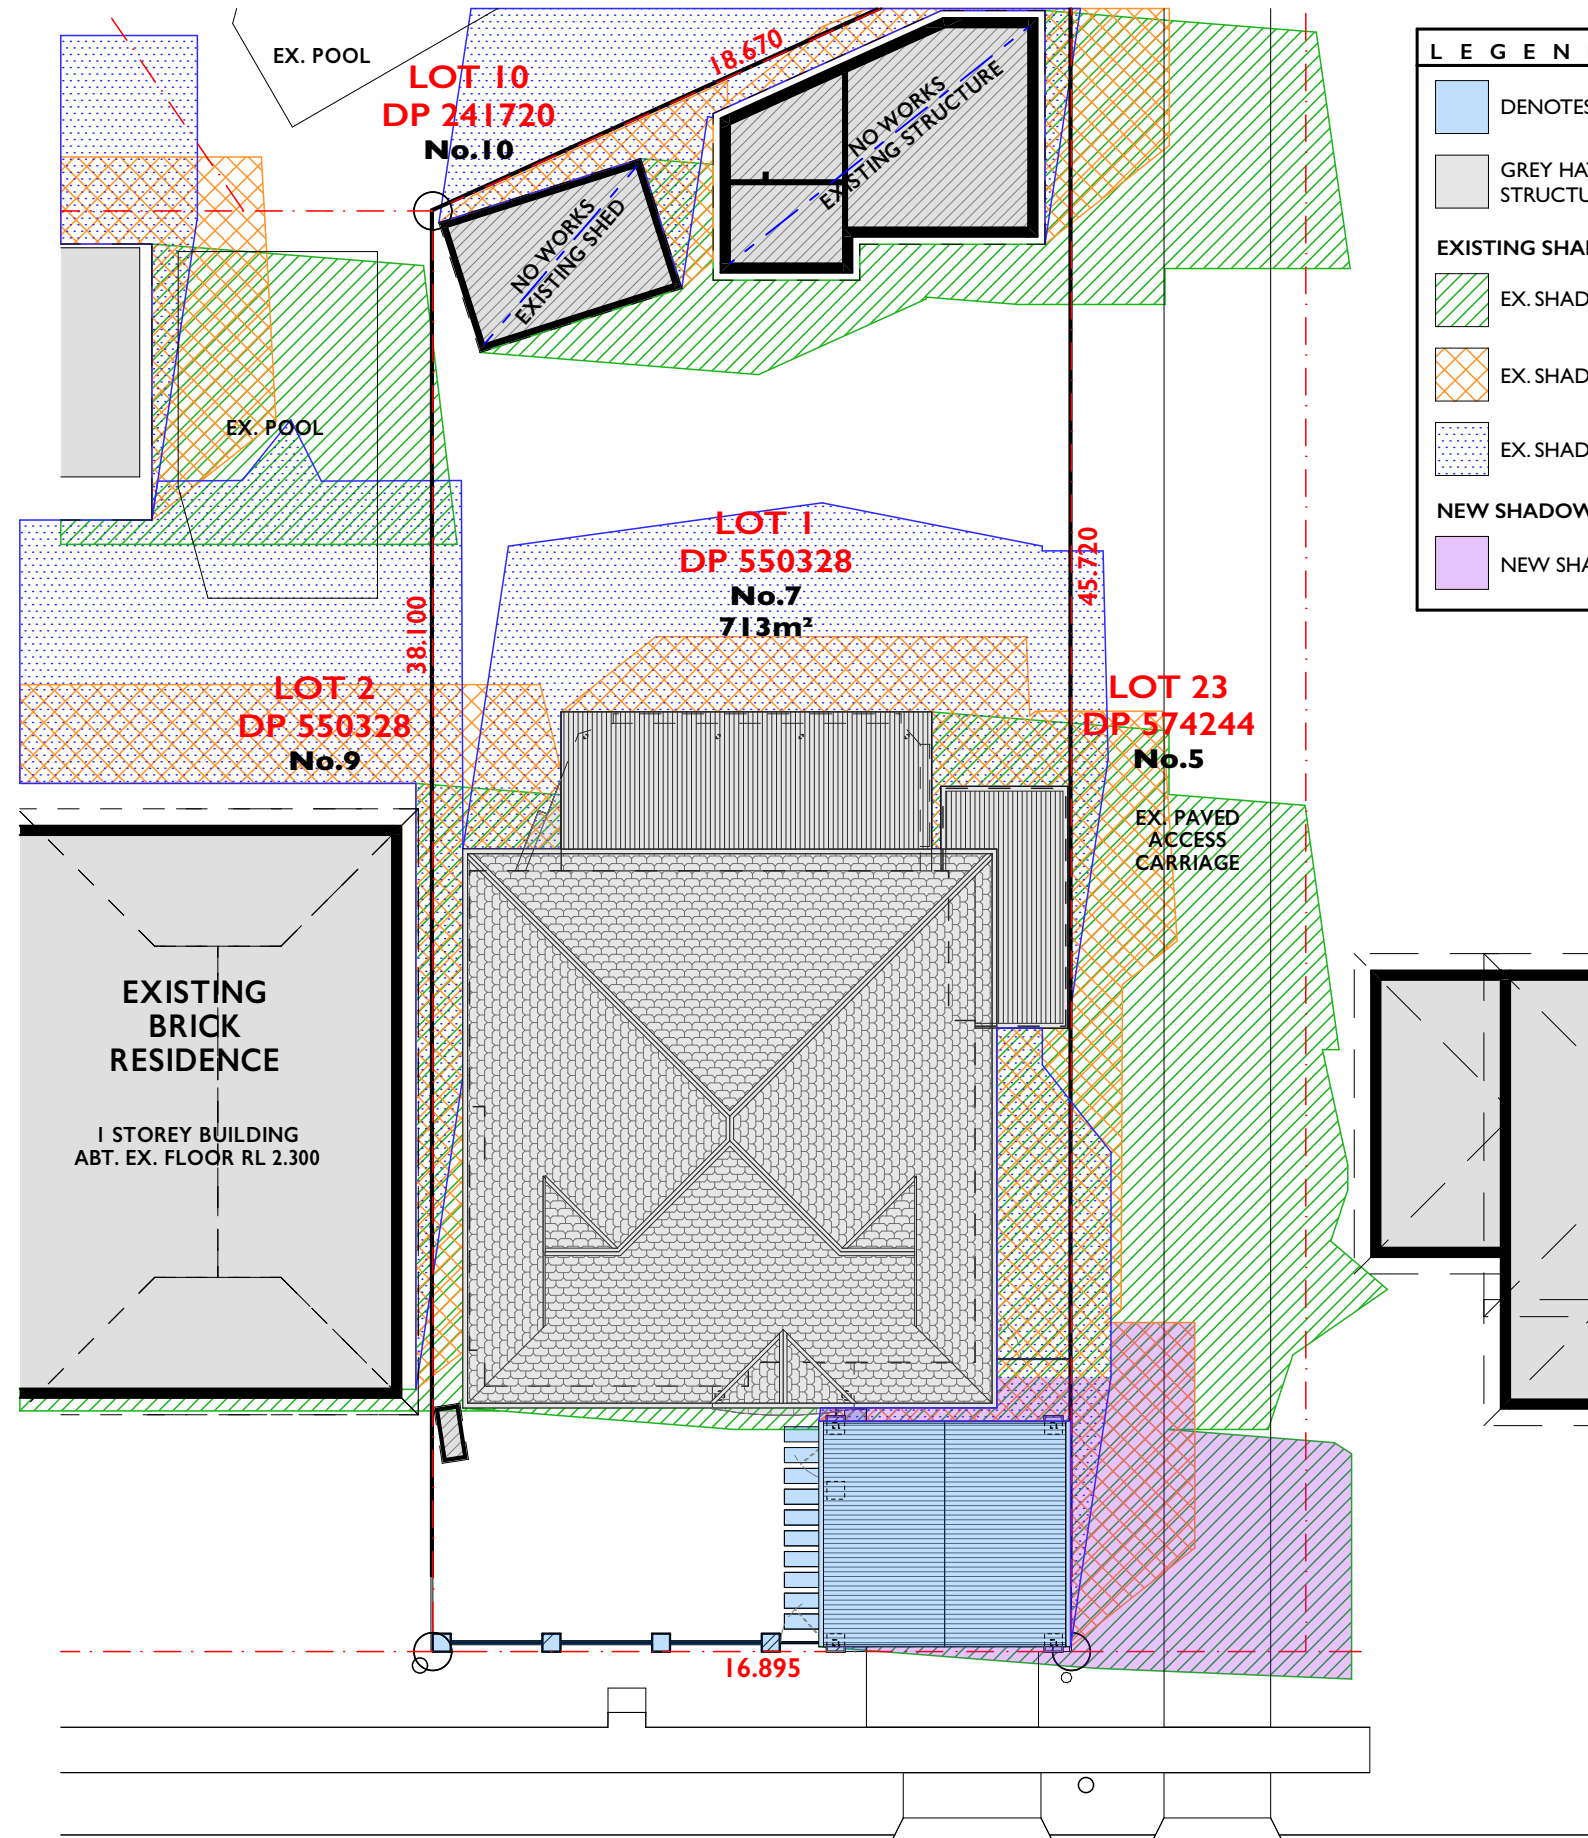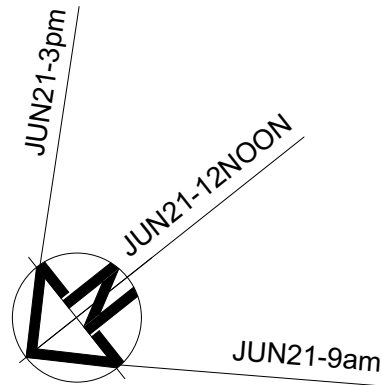

LEGEND

DENOTES NEW PROPOSED ADDITIONS EXTENT

GREY HATCHING DENOTES EXISTING STRUCTURES

EXISTING SHADOW OUTLINES

EX. SHADOW OUTLINE FOR JUNE 21st - 9am

EX. SHADOW OUTLINE FOR JUNE 21st - 12NOON

EX. SHADOW OUTLINE FOR JUNE 21st - 3pm

NEW SHADOW OUTLINE

NEW SHADOW OUTLINE OF NEW SCOPE AREA

Member
Australian Institute
of Architects

This drawing is protected under the Copyright Act 1968 and is the copyright of Centric Architects.
Do not reproduce, modify or transmit this drawing without the permission of Centric Architects.

PROJECT NAME: MONA VALE BLACKBURN HOUSE

SITE ADDRESS: 7 MONA STREET, MONA VALE NSW 2103

CLIENT: ROBIN BLACKBURN

PROJECT PHASE: DEVELOPMENT APPLICATION

ARCHITECT: DD DRAWN: SJR

SCALE: 0 2 4 6 8 10 12 14 16 18 20
I:200@A3

DRWG TITLE: SHADOW DIAGRAMS

DRWG #: 0327 - 1100 ISSUE: A

DATE LAST PRINTED: 09/04/2019

