



### **CERTIFICATION OF SHADOW DIAGRAMS**

MADE UNDER THE WARRINGAH LOCAL ENVIRONMENTAL PLAN 2000 OR 2001

Contact Us				Office Use	Only							
The General Manager, 725 Pittwater Road, Dee Why NSW 2099 or Customer Service Centre, Northern Beaches Council DX9118 Dee Why												
Email	council@warringah.nsv	w.gov.au										
Fax	9942 2606										-	
If you need help lodging your application call Customer Service on (02) 9942 2111 or come in and talk to us at the Civic Centre, Dee Why.												
art 1: Dec	claration											
1. DECLA	RATION					10 Y						
I hereby cer	tify that the shadow diagrar	ns submitted with the proposa	l at						7			
Address  For the erection of  Description of development		Lot 42 H/N 7 Brighton Street, Curl Curl										
		Two Storey Dwelling								1 ,	x	
			1				1 40					
		ared by a registered surveyor) w	which is required to	o be subm	itted with th	ne applicat	ion		×			
<ul><li>Drawn to</li><li>Indicate:</li><li>To indica</li></ul>	o true north shadow cast by the proposa ate the shadow cast by existi	ared by a registered surveyor) was at 9am, noon, 3pm, 21 Juneing buildings and structures on				ne applicat	ion		/			
<ul><li>Drawn to</li><li>Indicate</li><li>To indica</li></ul> art 2: Cer	o true north shadow cast by the proposa ate the shadow cast by existi rtification	al at 9am, noon, 3pm, 21 June				ne applicat	ion					
<ul><li>Drawn to</li><li>Indicate</li><li>To indica</li></ul> art 2: Cer 2. CERTIF	o true north shadow cast by the proposa ate the shadow cast by existi rtification	al at 9am, noon, 3pm, 21 June ing buildings and structures on	the site and in th			ne applicat	ion		/			
<ul> <li>Drawn to</li> <li>Indicate:</li> <li>To indica</li> </ul> art 2: Cer 2. CERTIF Title	o true north shadow cast by the proposa ate the shadow cast by existi rtification	al at 9am, noon, 3pm, 21 June ing buildings and structures on	the site and in th	e surround		ne applicat	ion					
Drawn to Indicate: To indica  art 2: Cer CERTIF  Title  Full family r	o true north shadow cast by the proposa ate the shadow cast by existi etification FIER	al at 9am, noon, 3pm, 21 June ing buildings and structures on	the site and in th	e surround		ne applicat	ion					
Drawn to Indicate:	o true north shadow cast by the propose ate the shadow cast by existi etification FIER  name (no initials) (or Company)	al at 9am, noon, 3pm, 21 June ing buildings and structures on	the site and in th	e surround		ne applicat	ion					
<ul> <li>Drawn to</li> <li>Indicate:</li> <li>To indica</li> </ul> art 2: Cer 2. CERTIF Title Full family r Full given n Phone	o true north shadow cast by the propose ate the shadow cast by existi etification FIER  name (no initials) (or Company)	al at 9am, noon, 3pm, 21 June ing buildings and structures on	the site and in th	e surround Other		ne applicat	ion					
<ul> <li>Drawn to</li> <li>Indicate:</li> <li>To indica</li> <li>art 2: Cer</li> <li>CERTIF</li> <li>Title</li> <li>Full family r</li> <li>Full given n</li> <li>Phone</li> <li>Mobile</li> <li>Qualification</li> </ul>	o true north shadow cast by the propose ate the shadow cast by existi etification FIER  name (no initials) (or Company) names (no initials) (or A.C.N)	el at 9am, noon, 3pm, 21 June ing buildings and structures on which we have a second structures on the second structures of the second structures of the second structures on the second structures on the second structures on the second structures of the second structures on the second structures of the second structures	Ms Alt	Other ernate		ne applicat	ion					
<ul> <li>Drawn to</li> <li>Indicate:</li> <li>To indica</li> </ul> art 2: Cer 2. CERTIF Title Full family r Full given n Phone Mobile Qualification Technician, Sur	or true north shadow cast by the propose ate the shadow cast by existi etification  FIER  name (no initials) (or Company) names (no initials) (or A.C.N)	ol at 9am, noon, 3pm, 21 June ing buildings and structures on Mrs (Champion Homes	Ms Alt	Other ernate		ne applicat	ion					
<ul> <li>Drawn to</li> <li>Indicate:</li> <li>To indica</li> <li>art 2: Cer</li> <li>CERTIF</li> <li>Title</li> <li>Full family r</li> <li>Full given n</li> <li>Phone</li> <li>Mobile</li> <li>Qualification</li> <li>Technician, Sur</li> <li>Part 3: Sig</li> </ul>	or true north shadow cast by the propose ate the shadow cast by existi etification  FIER  name (no initials) (or Company) names (no initials) (or A.C.N)	ol at 9am, noon, 3pm, 21 June ing buildings and structures on Mrs (Champion Homes	Ms Alt	Other ernate		ne applicat	ion					
<ul> <li>Drawn to</li> <li>Indicate:</li> <li>To indica</li> </ul> art 2: Cer 2. CERTIF Title Full family r Full given n Phone Mobile Qualification Technician, Sur Part 3: Sig	o true north shadow cast by the propose ate the shadow cast by existi etification FIER  name (no initials) (or Company) names (no initials) (or A.C.N)	ol at 9am, noon, 3pm, 21 June ing buildings and structures on Mrs (Champion Homes	Ms Alt	Other ernate		ne applicat	ion					

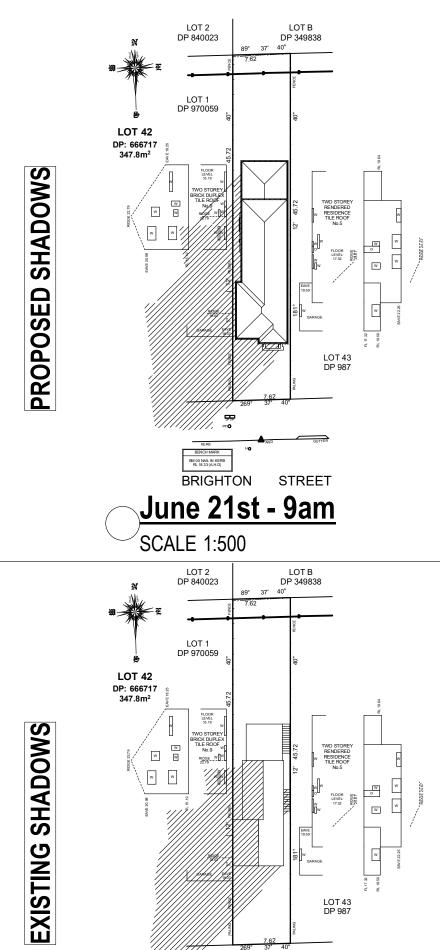




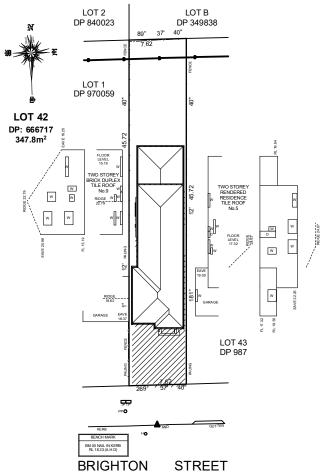


# <u>June 21st - 12pm</u>

SCALE 1:500

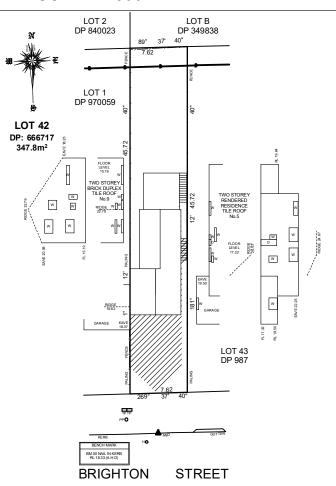


<u>June 21st - 12pm</u>

**SCALE 1:500** 

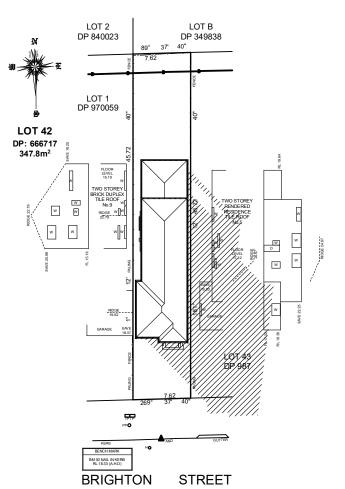

## June 21st - 3pm

SCALE 1:500

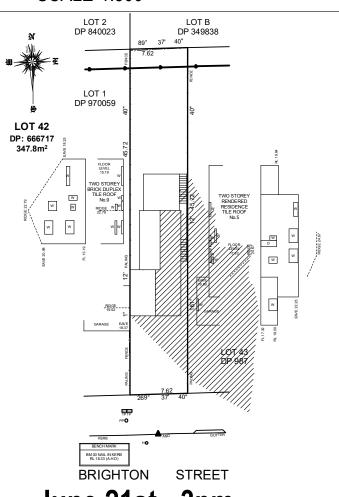

## <u>June 21st - 3pm</u> **SCALE 1:500**

**Shadow Diagrams** 



0003864246 Thomas Ruck VIC/BDAV/12/1456 16 May 2019




#### Copyright. ©

This plan is the property of Champion Homes and

Legal action will be taken against any person who

Figured dimensions to be used in preference to scaling this drawing Do not assume - if in doubt ASK.

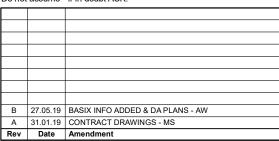

Plot Date: Monday, 27 May 2019

Slab Class: Wind Class: Soil Class: **TBC TBC TBC** 

### **NOT FOR CONSTRUCTION**

Proposed: Double Storey Dwelling

Lot:42 DP:666717 No.7 Brighton Street, Curl Curl, NSW 2096

Client:

### Martijn Tiemens & Lucia Jacoba Anna Tiemens

LGA: Northern Beaches Council

Design : Elba 215

Job No: 4066N Sheet Size: A3

Sheet No: 6 of 12



Suite 1, Level 1 600 Hoxton Park Road, Hoxton Park NSW 2171 Telephone: (02) 9825 8000 Fax: (02) 9825 8110 www.championhomes.com.au

Builders Licence No.92732C