


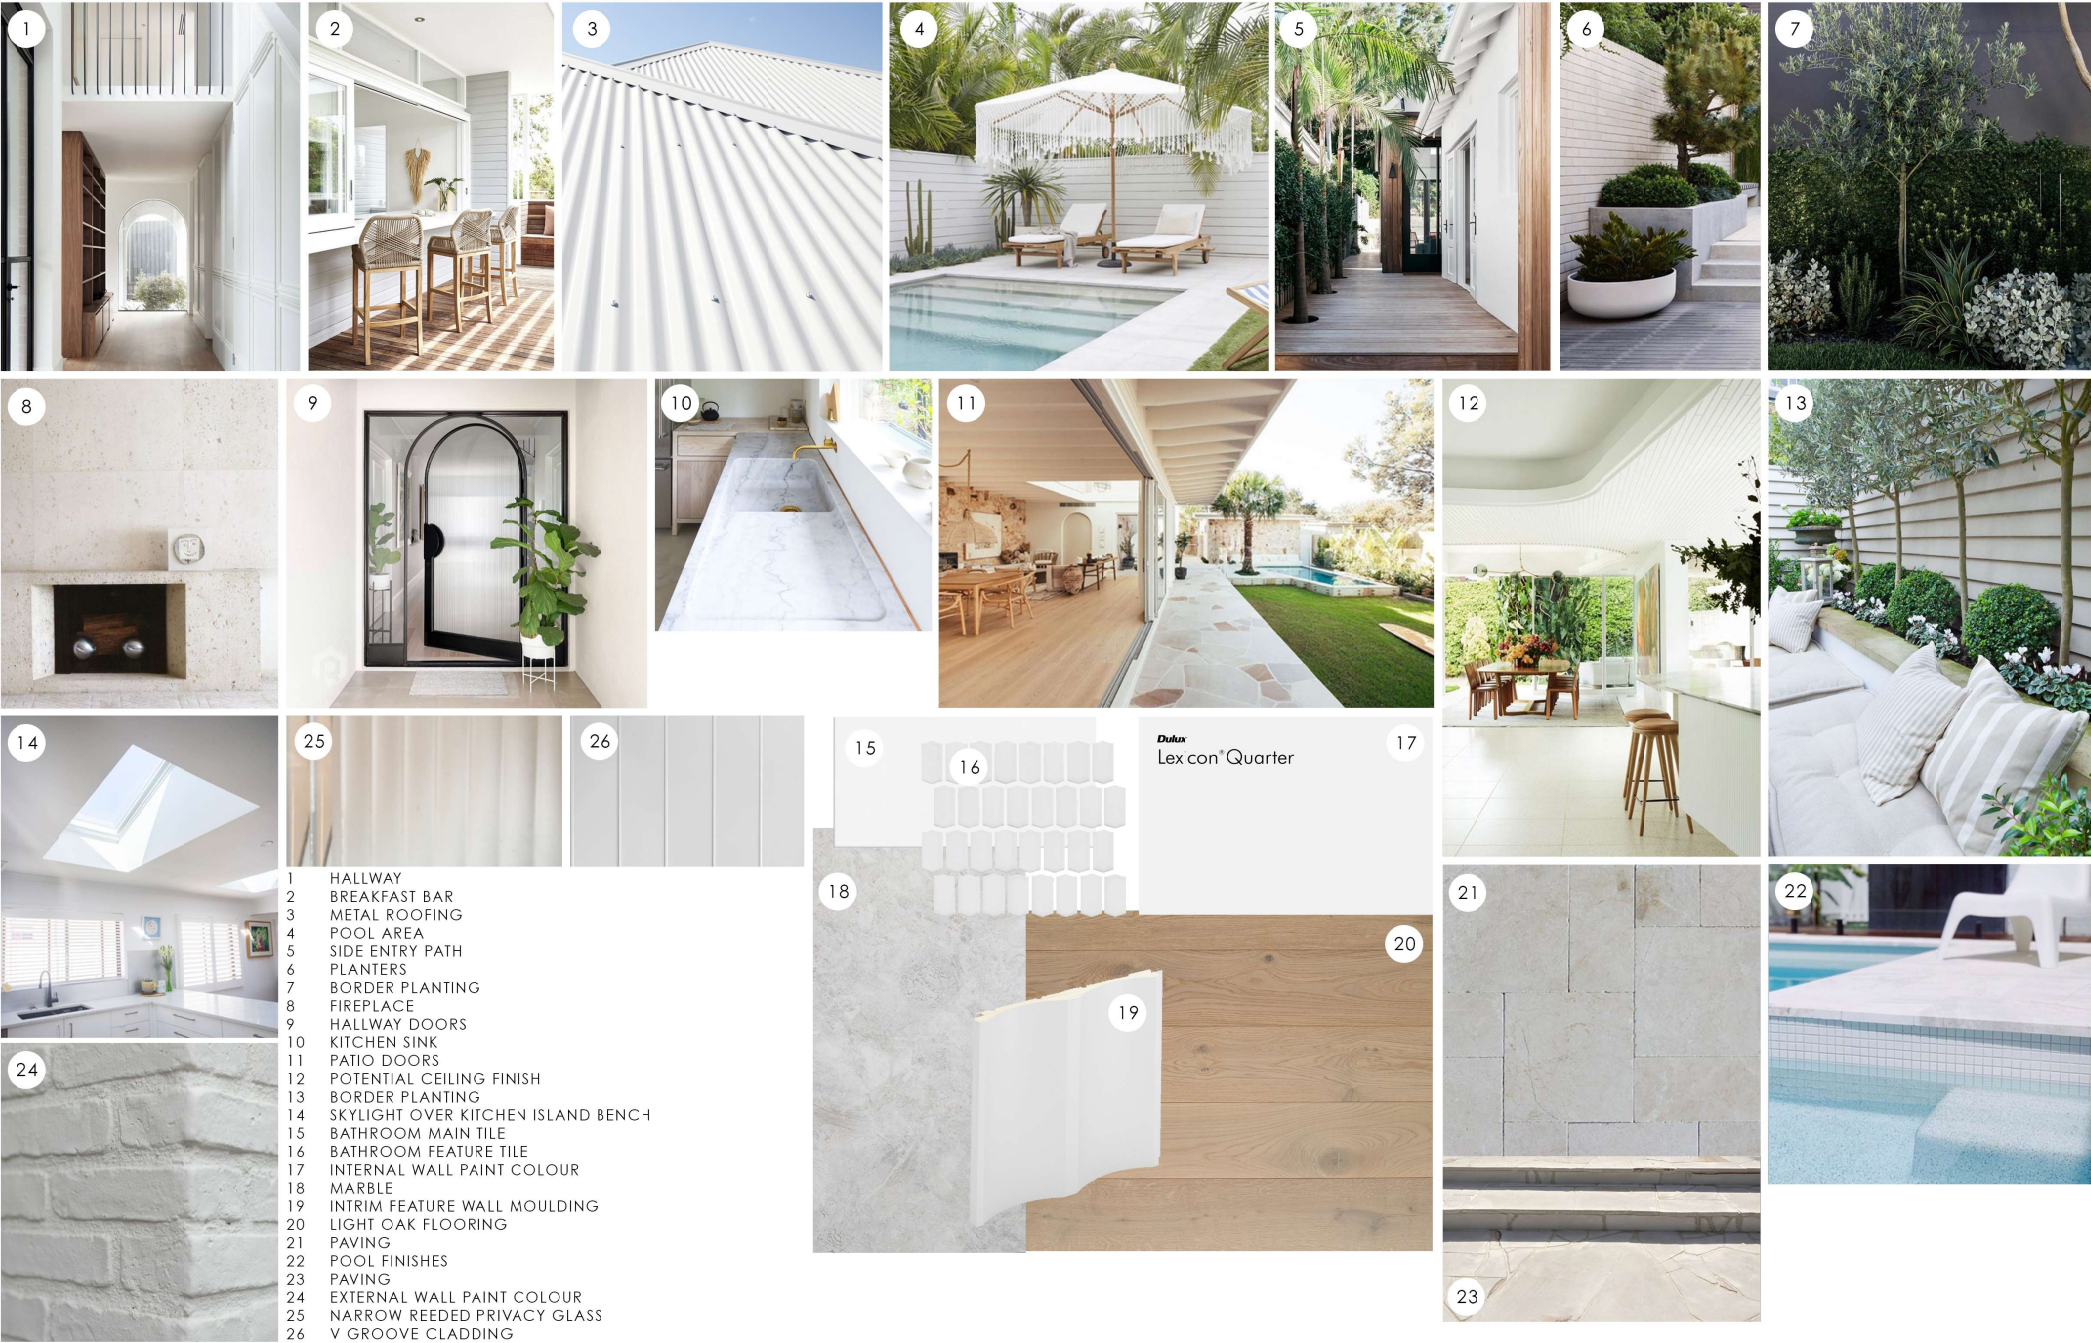

- 1 HALLWAY
- 2 BREAKFAST BAR
- 3 METAL ROOFING
- 4 POOL AREA
- 5 SIDE ENTRY PATH
- 6 PLANTERS
- 7 BORDER PLANTING
- 8 FIREPLACE
- 9 HALLWAY DOORS
- 10 KITCHEN SINK
- 11 PATIO DOORS
- 12 POTENTIAL CEILING FINISH
- 13 BORDER PLANTING
- 14 SKYLIGHT OVER KITCHEN ISLAND BENCH
- 15 BATHROOM MAIN TILE
- 16 BATHROOM FEATURE TILE
- 17 INTERNAL WALL PAINT COLOUR
- 18 MARBLE
- 19 INTRIM FEATURE WALL MOULDING
- 20 LIGHT OAK FLOORING
- 21 PAVING
- 22 POOL FINISHES
- 23 PAVING
- 24 EXTERNAL WALL PAINT COLOUR
- 25 NARROW REEDED PRIVACY GLASS
- 26 V GROOVE CLADDING

NOBLE ARCHITECTURE PTY LTD

1 02 9188 8836 | m 0414 231 442 | e studio@noblearchitecture.com.au

www.noblearchitecture.com.au

instagram @noblearch

ACN 416 434 580

© COPYRIGHT

DO NOT SCALE OFF THIS DRAWING
ALL DIMENSIONS TO BE CHECKED ON SITE
ANY DISCREPANCIES TO BE RESOLVED WITH NOBLE ARCHITECTURE PTY LTD BEFORE PROCEEDING
SUBJECT TO:
SITE SURVEY AND INVESTIGATION
DEVELOPMENT APPROVAL/ SECTION 96 APPROVAL & CONSTRUCTION CERTIFICATE
STRUCTURAL & SERVICES ENGINEERS DESIGN, DETAIL AND CERTIFICATION
SUBCONTRACTOR SETOUT
COMPLIANCE WITH NCC & AUSTRALIAN STANDARDS

project
Proposed Alterations and Additions - Development Application
Lot 1 Deposited Plan 959013
24 lauderdale Avenue Fairlight NSW 2094

rev	date	by	description

project	2021-01
location	24 LAUDERDALE AVENUE FAIRLIGHT NSW 2094
client	KATE & JONATHAN TURNER
drawing title	PROPOSED MATERIALS & FINISHES
scale	-
date	JULY 2021
drawn by	KB
revision	N
checked by	KB

DA-0240

DA