




Site Plan
1:400

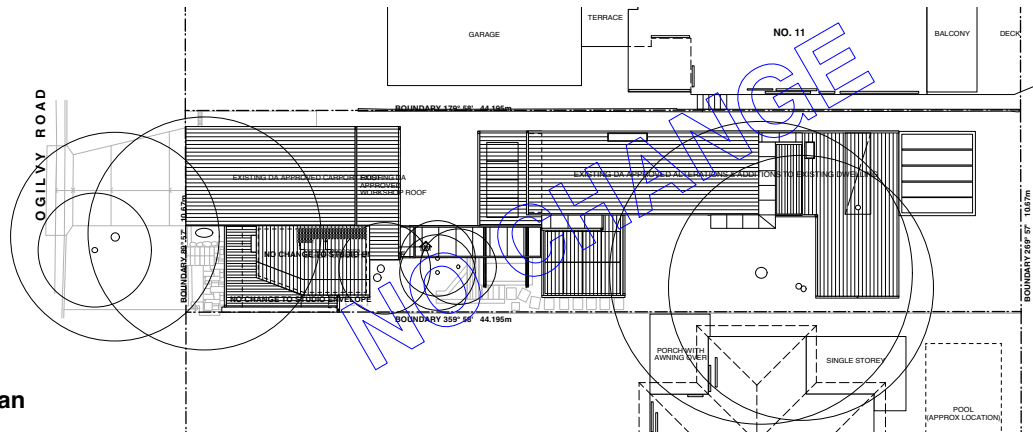


East Elevation

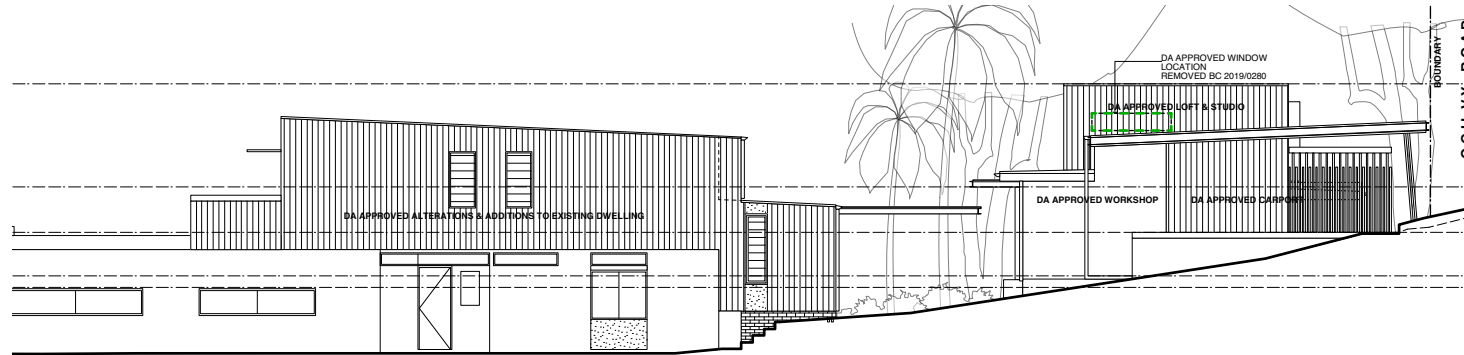

North Elevation

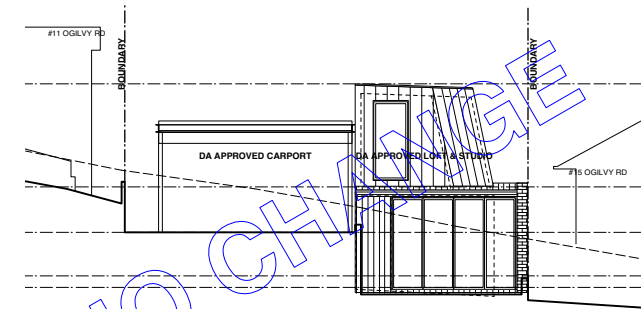

West Elevation

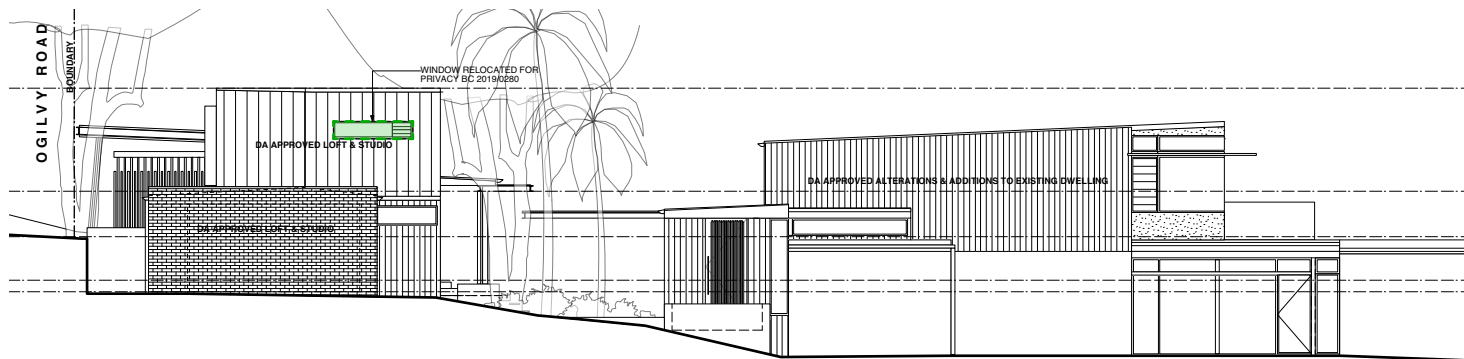

South Elevation

