


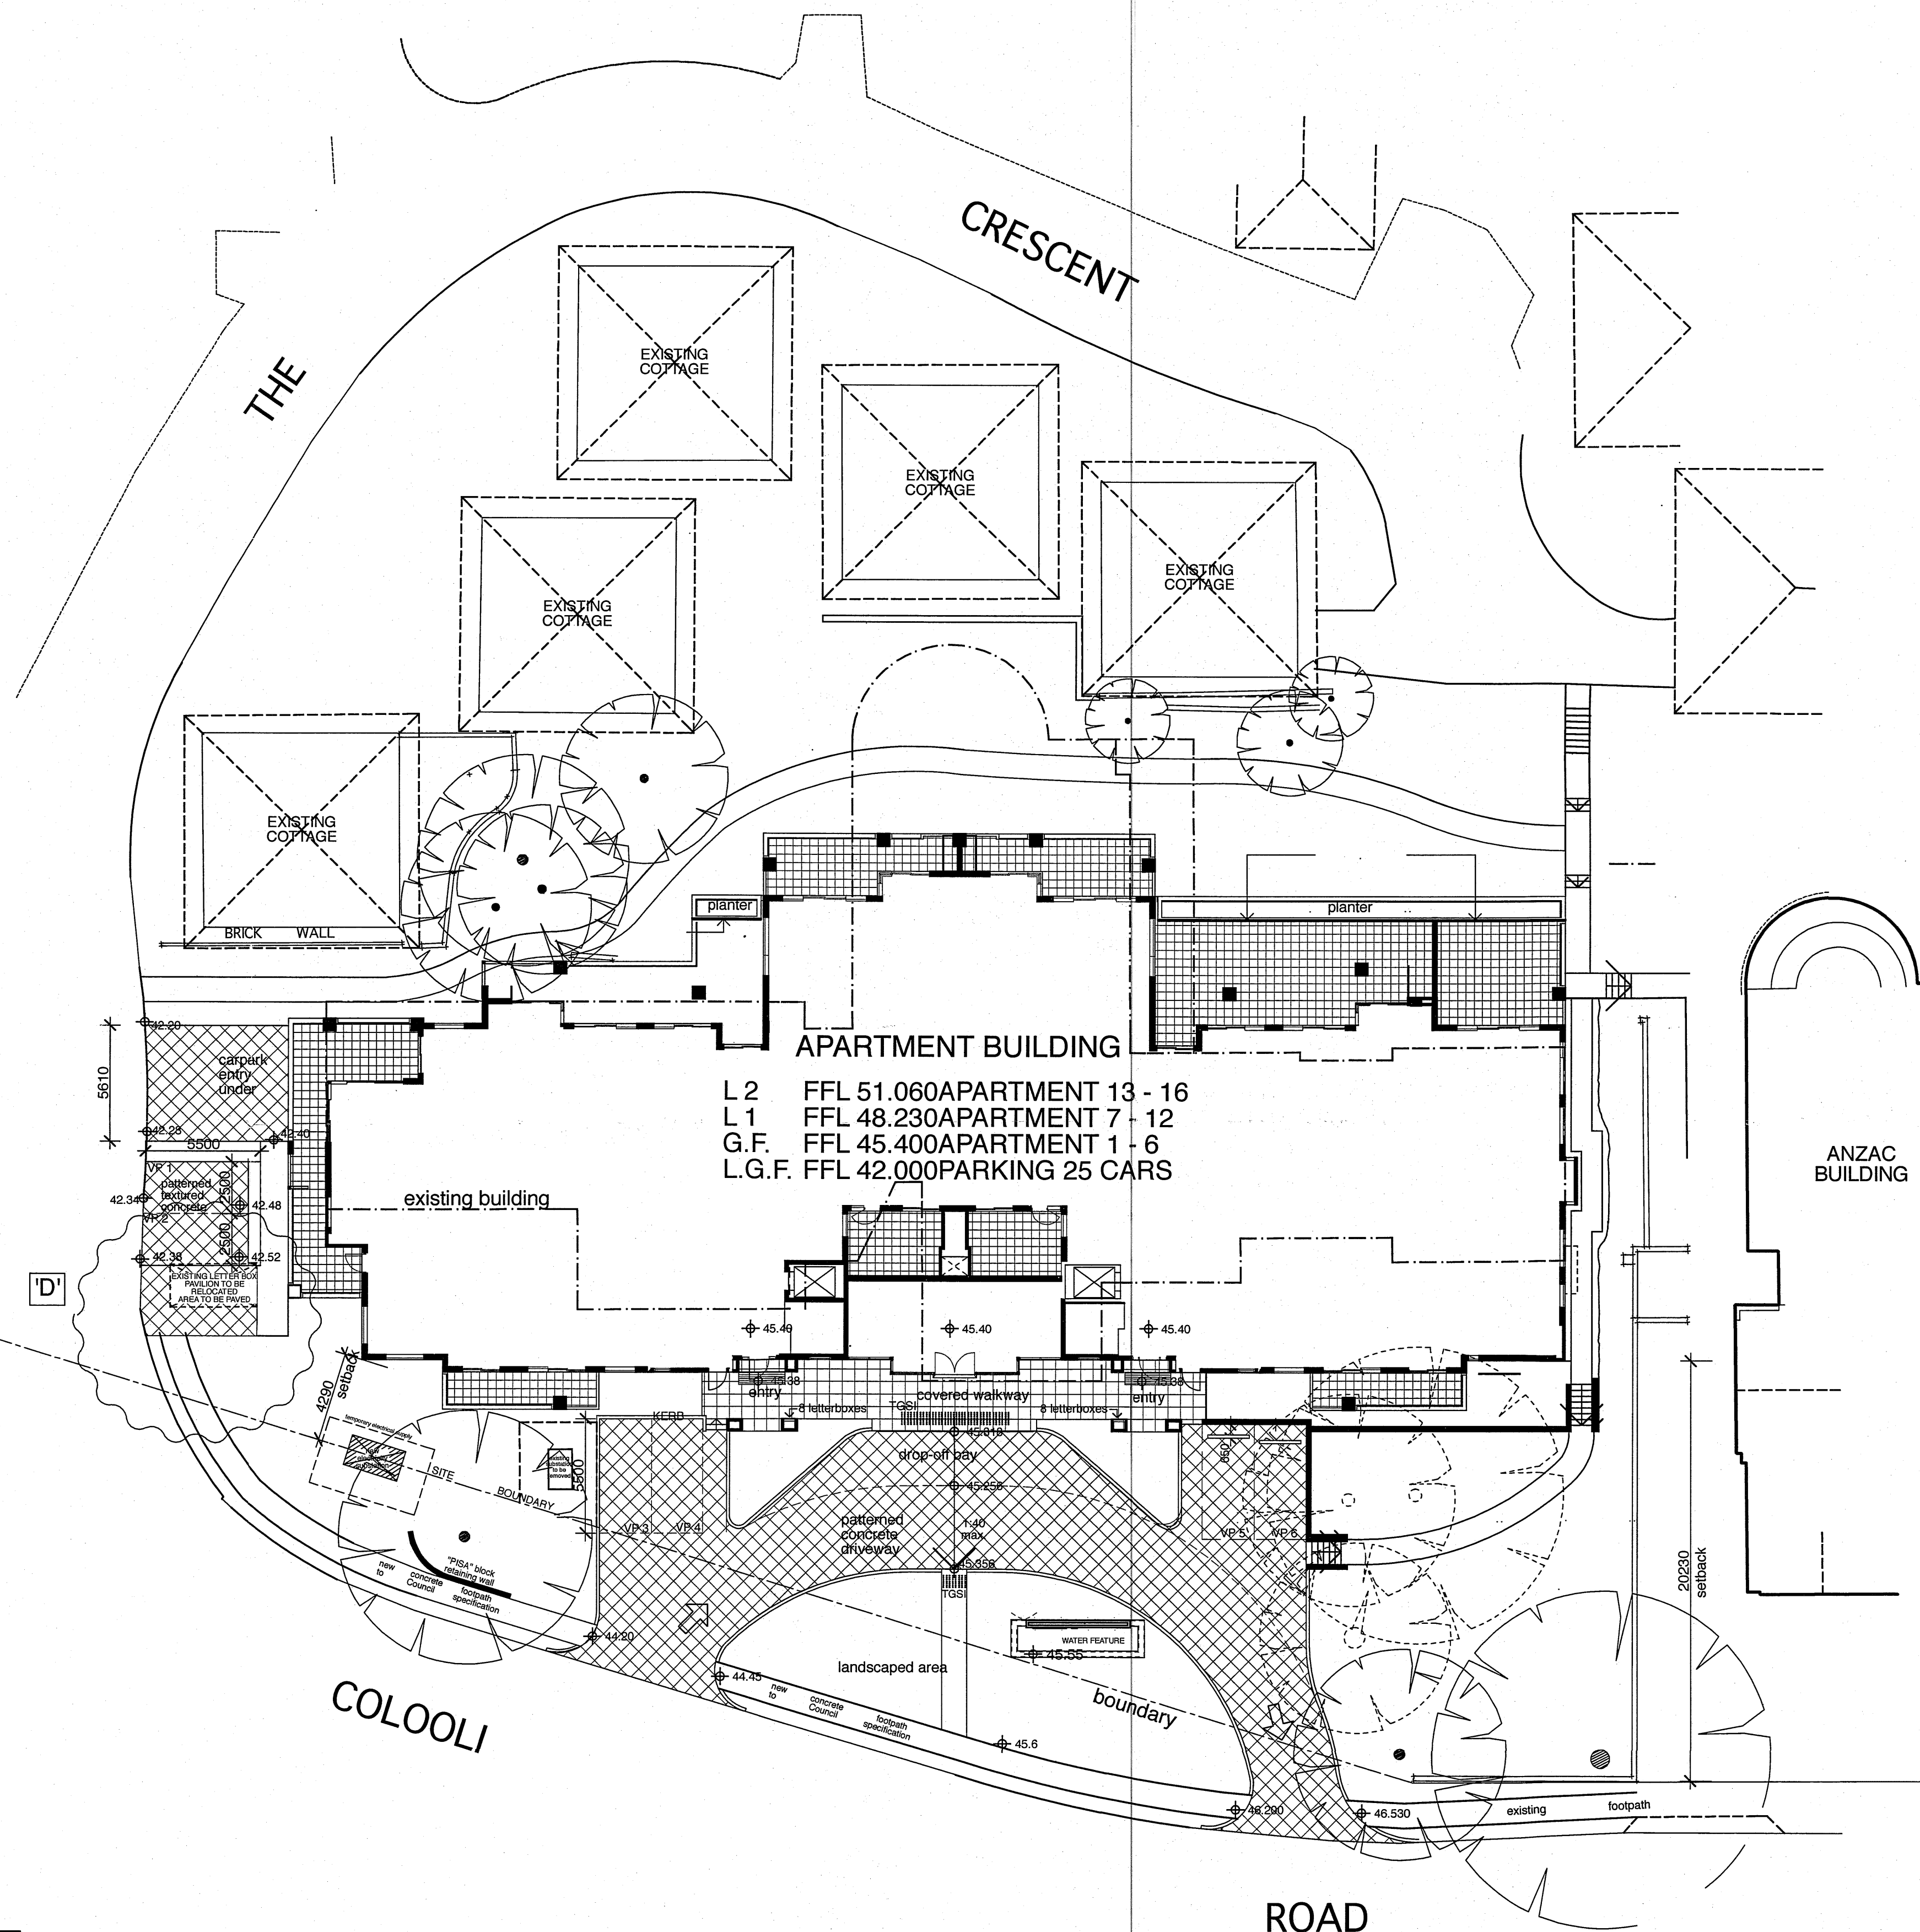

1214
D.P.752038

2026
D.P.752038

SITE

COLLOOLI ROAD

RSL VETERANS RETIREMENT VILLAGE

2611
D.P. 752038

1
D.P.803645

573
D.P.752038

1
D.P.774980

VETERANS PARADE

LANTANA AVENUE

VP VISITOR PARKING



--- EXISTING BUILDING
TO BE DEMOLISHED

 EXISTING TREE
RETAINED


 TREE REMOVED

WARRINGAH COUNCIL
THIS PLAN TO BE READ
IN CONJUNCTION WITH
MODIFIED 4/3/09
CONSENT
NUMBER 2008/330


Issue	Amendment	Date	Issue	Amendment	Date
1	PRELIMINARY ISSUE	10.05.04			
2	PRE-DA ISSUE	25.05.04			
3	AMENDED ISSUE	11.06.04			
4	ENTRY DRIVEWAY AMENDED	19.06.04			
5	PRELIMINARY PLAN	30.06.04			
A	DA TO COUNCIL	AUG 04			
B	SECTION 96 TO COUNCIL	23.01.06			
C	SECTION 96 TO COUNCIL	02.04.07			
D	SECTION 96 TO COUNCIL, NEW PAVED AREA	22.09.08			

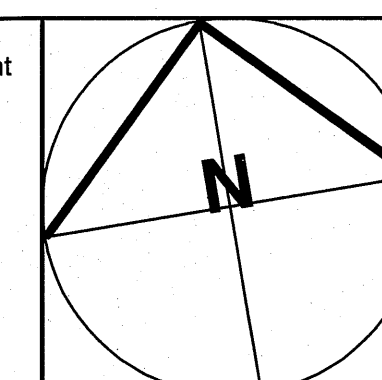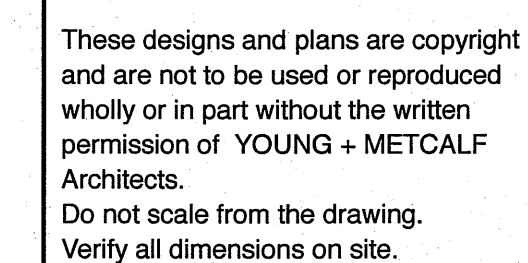


Job	NEW ANZAC - Colooli Rd, Narrabeen.	LOT 2026	Job No	0403
Client	RSL Veterans' Retirement Villages Ltd.		Scale	1:200 @ A1
Drawing	Site Plan		Date	APR06
			No.	DA01
YOUNG + METCALF Building 2, 6a Liverpool Street, Paddington. NSW 2021.			ARCHITECTS Issue D	
Tel : (02) 9360 9799 Fax : (02) 9360 9864 ACN 002802128				

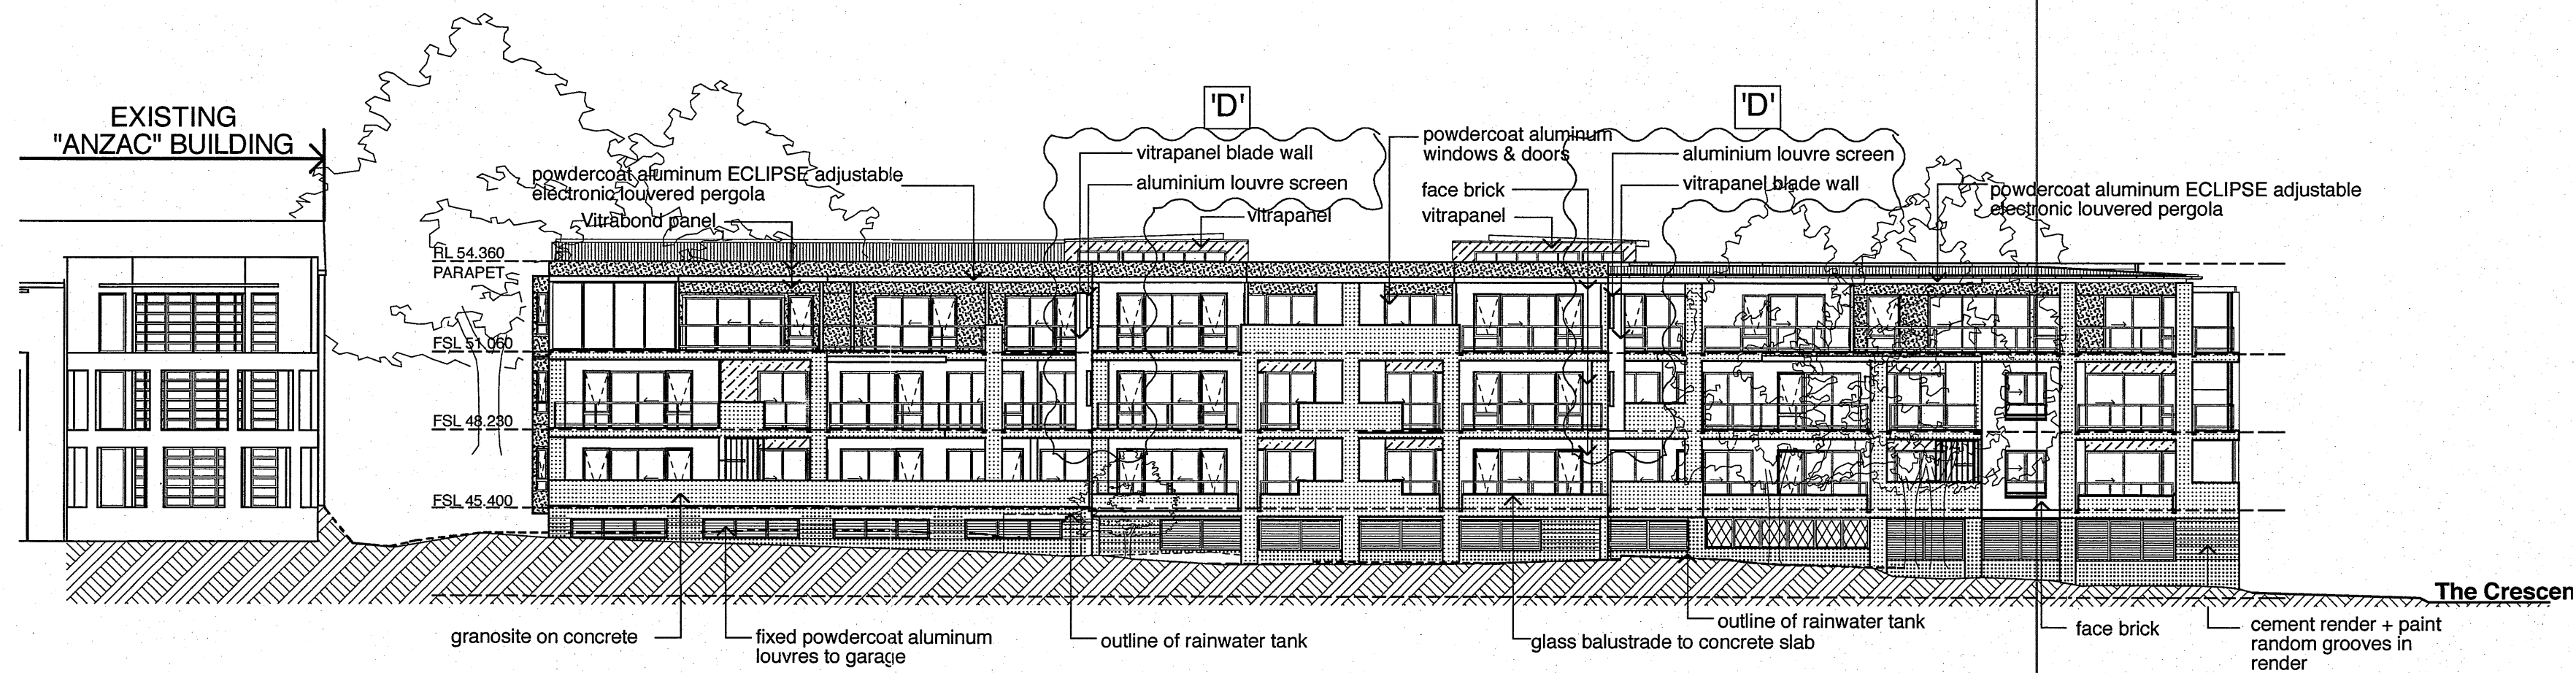


1 NORTH ELEVATION

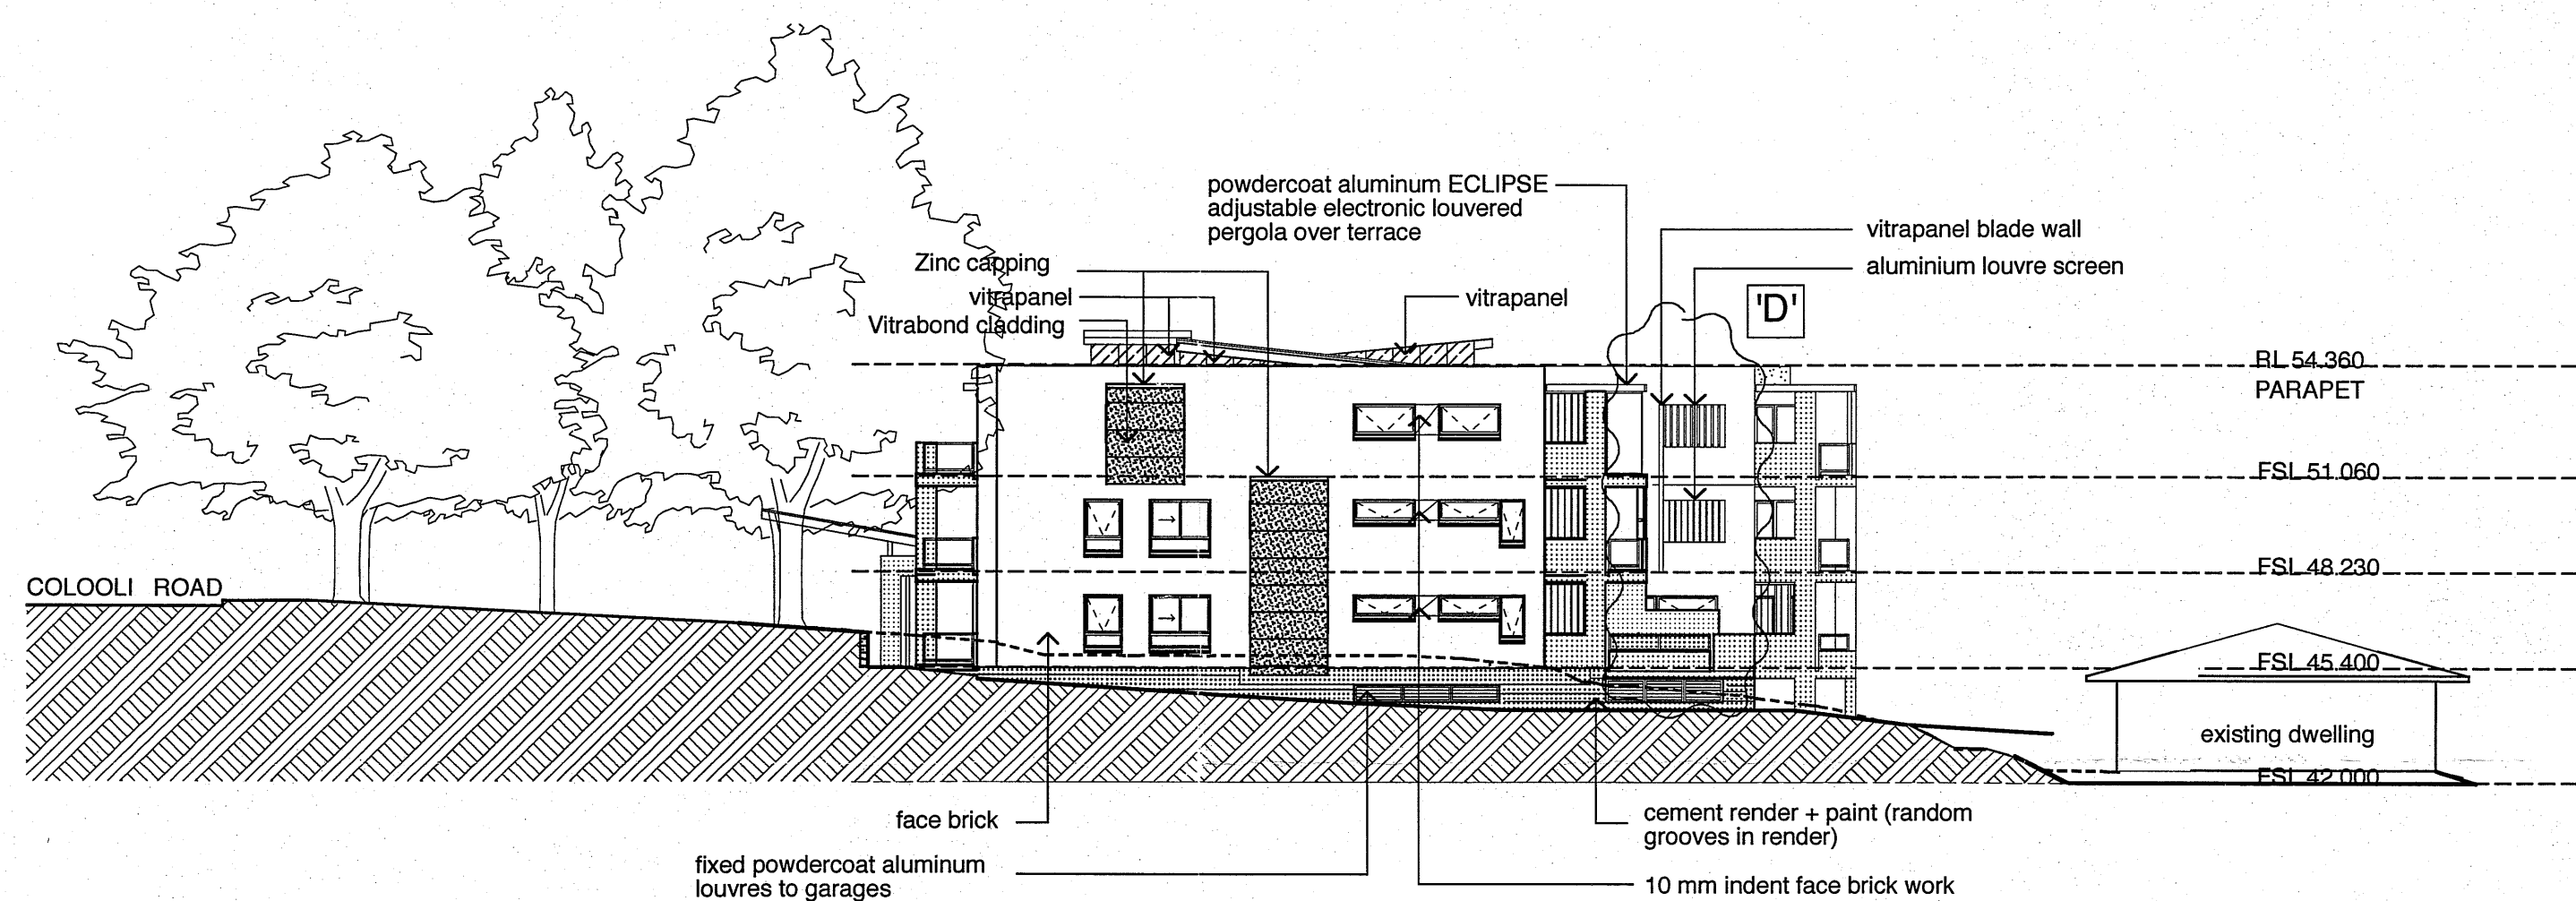

2 EAST ELEVATION

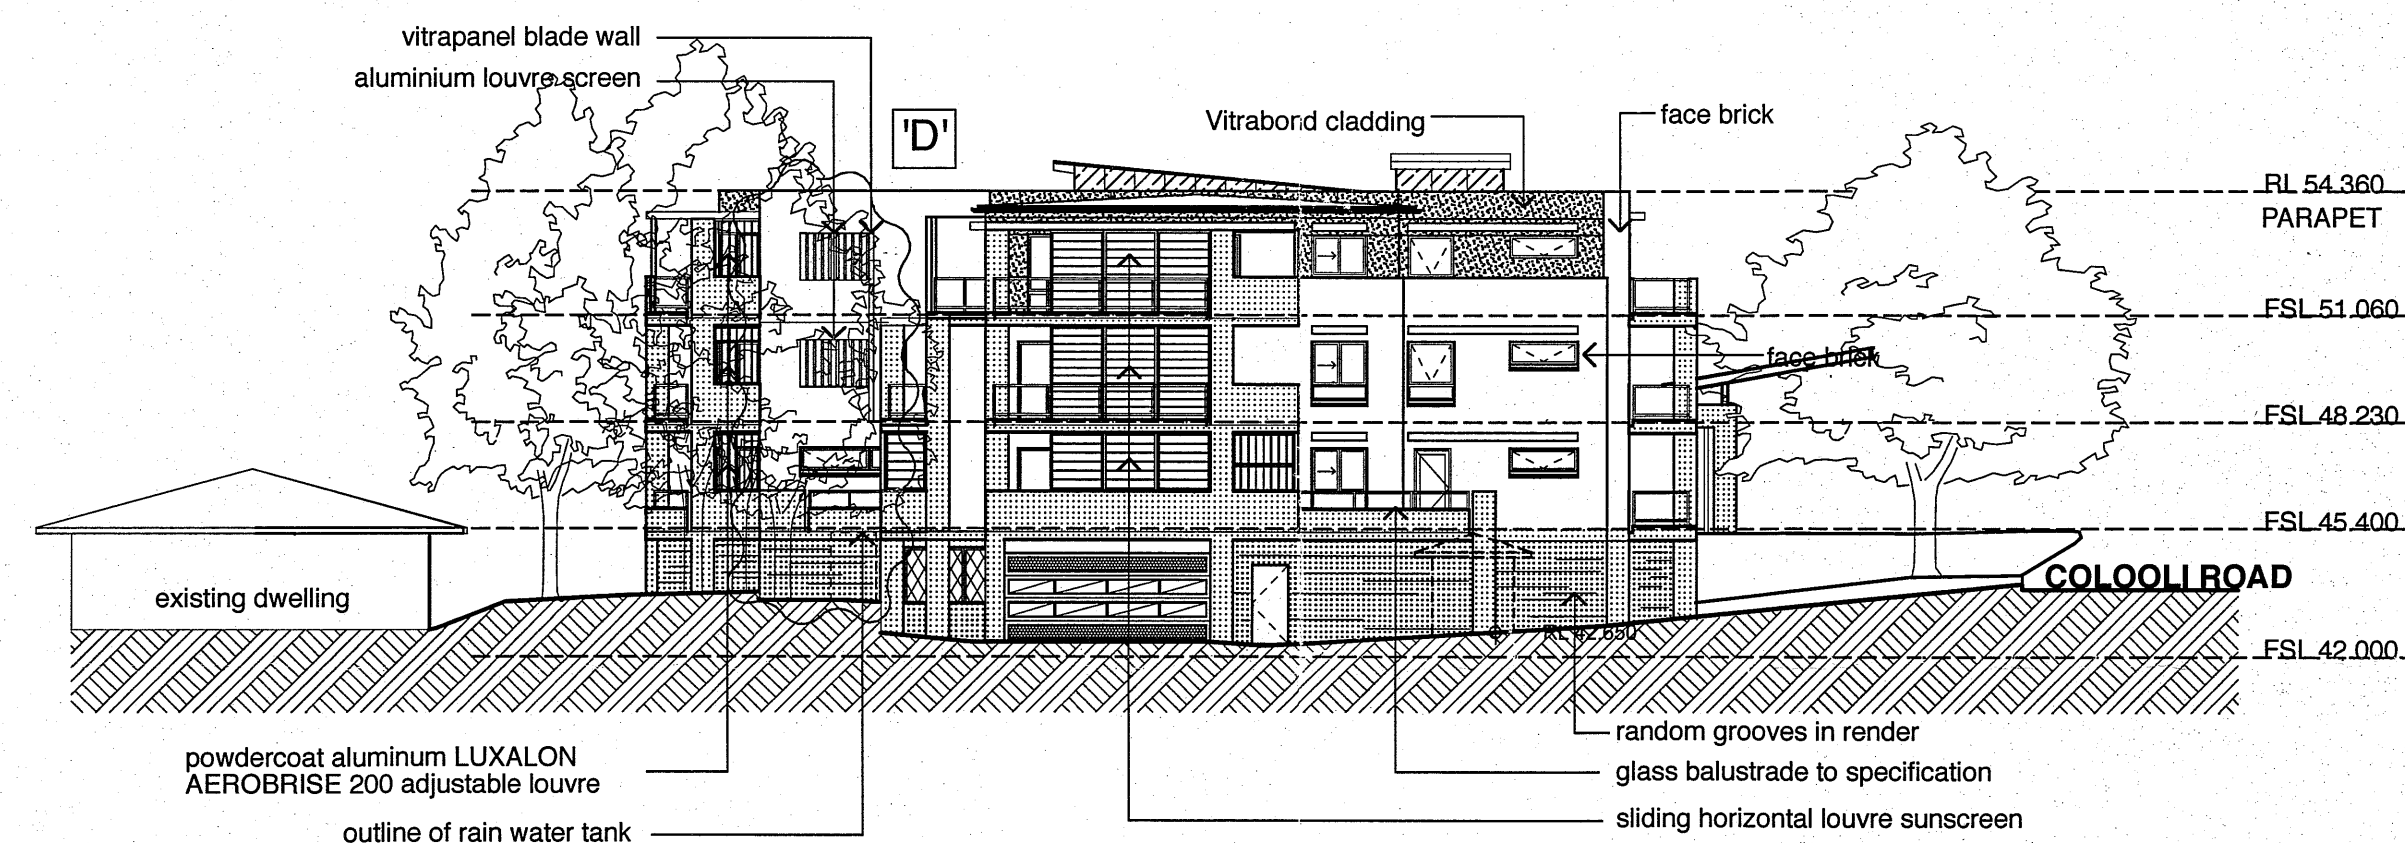

3 WEST ELEVATION

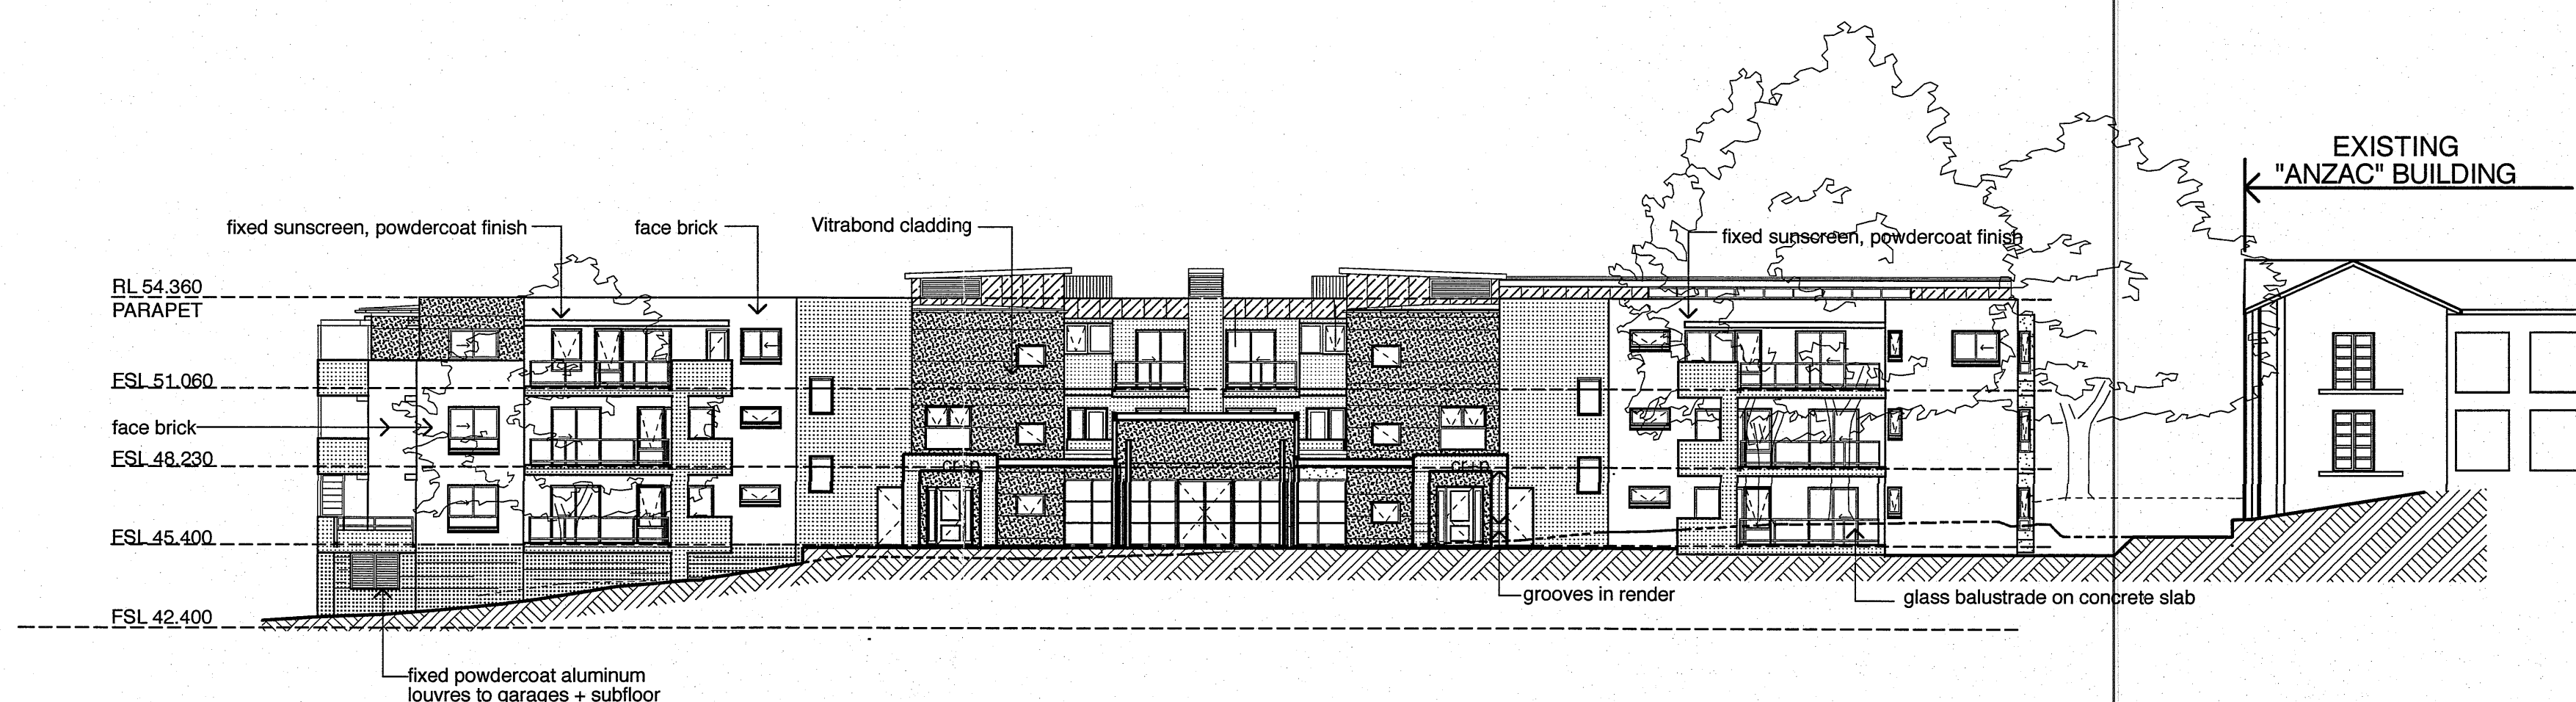

4 SOUTH ELEVATION

0m 10m 20m

Issue	Amendment	Date	Issue	Amendment	Date
1	PRELIMINARY ISSUE	06.05.04	D	SECTION 96 TO COUNCIL, LOUVRES ADDED TO APT 9, 10 WINDOWS	19.09.08
2	PRE-DA ISSUE	25.05.04			
3	AMENDED ISSUE	03.06.04			
4	AMENDED ISSUE	11.06.04			
5	AMENDED ISSUE	29.06.04			
6	AMENDED ISSUE	30.06.04			
A	DA TO COUNCIL	AUG 04			
B	SECTION 96 TO COUNCIL	23.01.06			
C	SECTION 96 TO COUNCIL	22.09.08			

These designs and plans are copyright and are not to be used or reproduced wholly or in part without the written permission of YOUNG + METCALF Architects.
Do not scale from the drawing. Verify all dimensions on site.

Job	NEW ANZAC - Colooli Rd, Narrabeen.	LOT 2026	Job No	0403
Client	RSL Veterans' Retirement Villages Ltd.		Scale	1:200 @ A1
Drawing	Elevations		Date	APR06
	YOUNG + METCALF ARCHITECTS		No	DA07
	Building 2, 6a Liverpool Street, Paddington, NSW 2021.		Issue	D
	Tel : (02) 9360 9799 Fax : (02) 9360 9864 ACN 002802128			

