


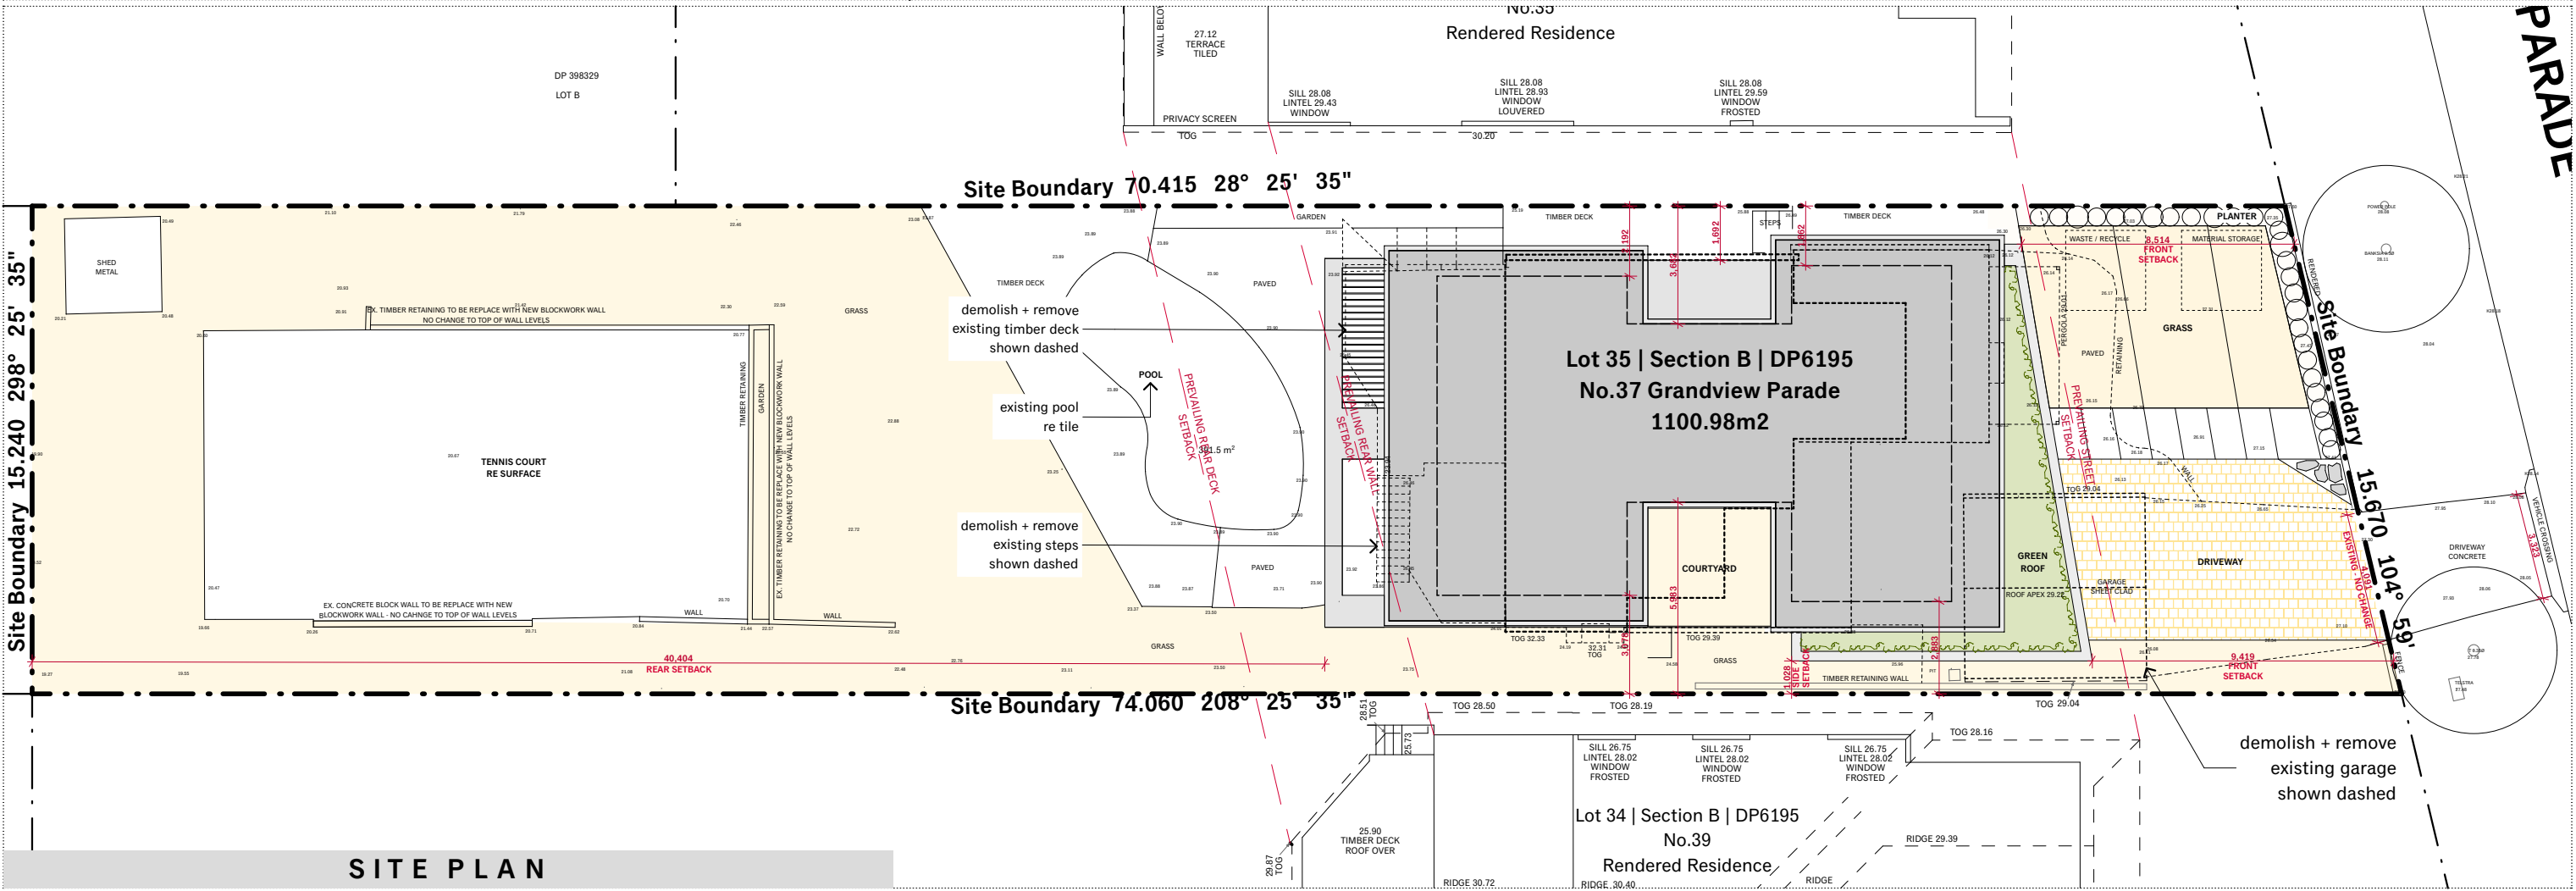

IAN BENNETT DESIGN STUDIO

SUITE 3 / 334 BARRENJOEY ROAD
PO BOX 1007
NEWPORT BEACH NSW 2106

+612 9997 5039
IANBENNETT.CO
STUDIO@IANBENNETT.CO

Mr E + Mrs S Ryan

MONA VALE HOUSE

Lot 35 | Section B | DP6195
No.37 Grandview Parade
MONA VALE | NSW | 2103

Drawings shall not be used for construction purposes until issued by Ian Bennett Design Studio for construction. This design + drawing is copyright of Ian Bennett Design Studio + may not be used or reproduced without prior written consent. Where a discrepancy arises, seek confirmation from Ian Bennett Design Studio prior to proceeding.

Scale: 1:200 @ A3

DA : NOTIFICATION

15/09/19	B	DA SUBMISSION	Drawn :	IB	Project Number :	1802	Date :	SEPT 2019
01/04/19	A	DA SUBMISSION	Checked :	IB	Drawing No. :	A.12	Issue :	B
05/02/19	01	Preliminary DA						
Date	Is.	Description						