
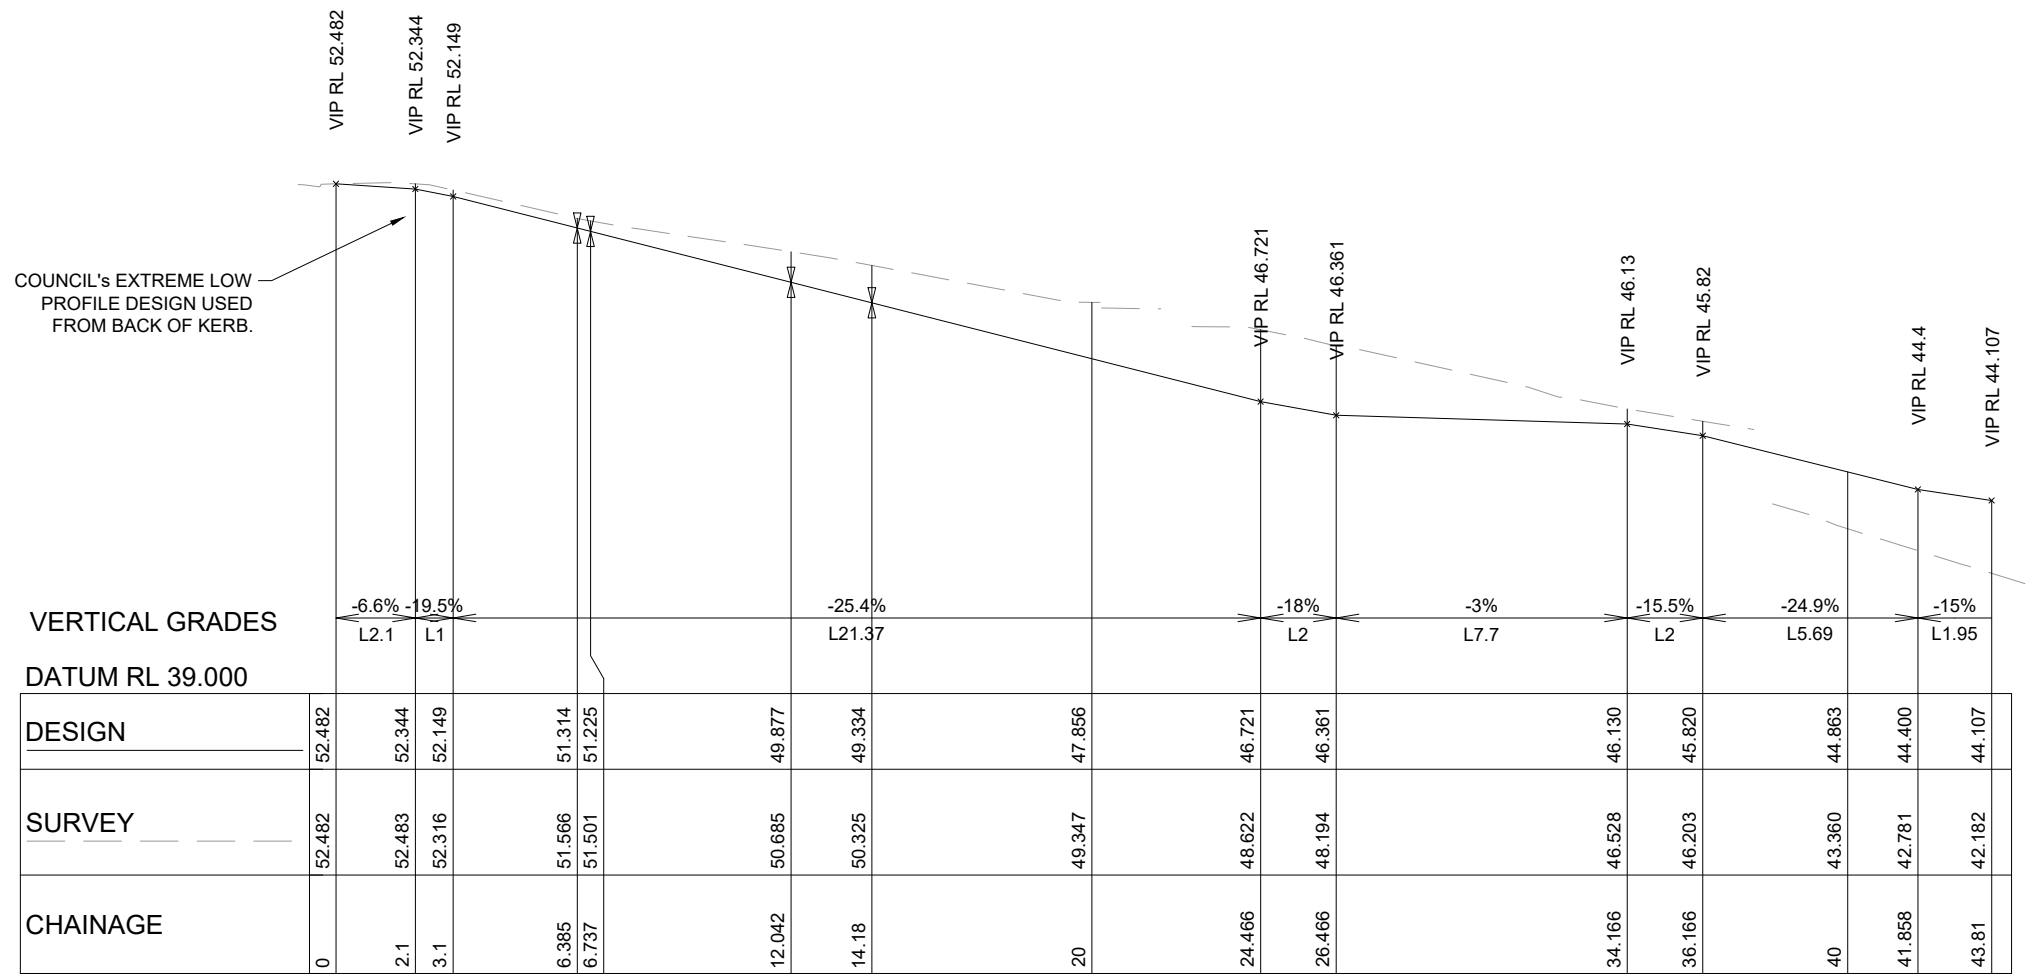


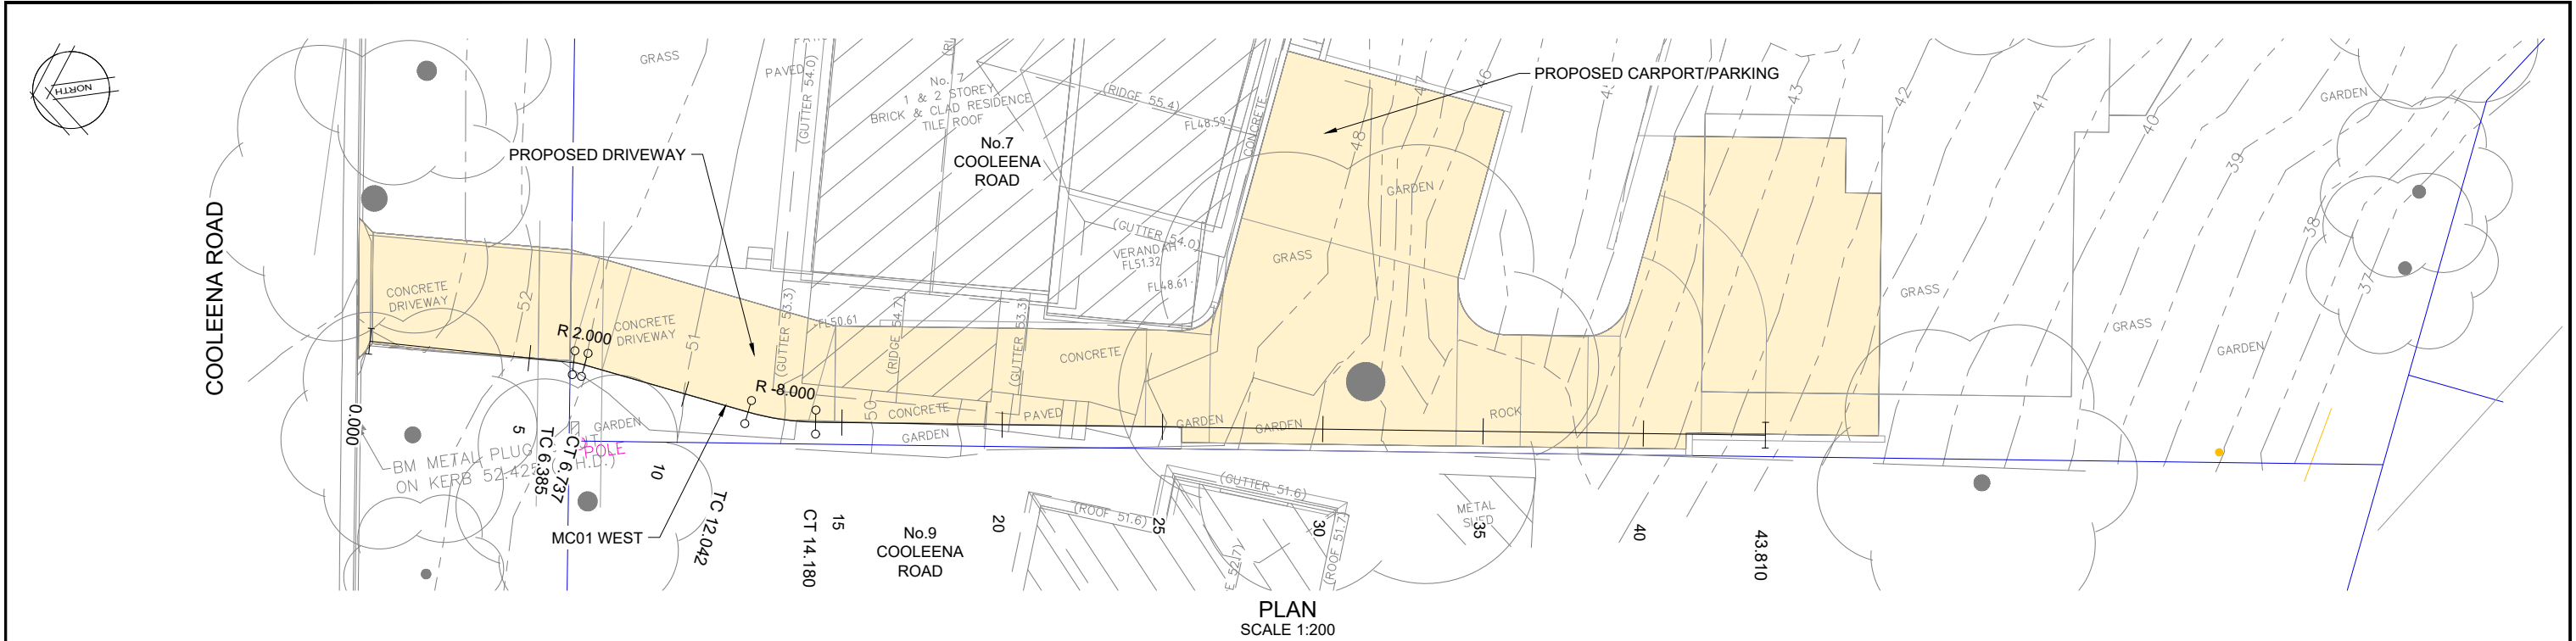

REV	AMENDMENT	ISSUED	DATE	BARKER RYAN STEWART TOTAL PROJECT SOLUTIONS ENGINEERING PLANNING PROJECT MANAGEMENT SURVEYING CERTIFICATION SYDNEY P: 02 9559 0005 CENTRAL COAST P: 02 4325 5255 www.brs.com.au mail@brs.com.au ABN: 25 134 067 842 <td data-kind="parent" data-rs="5">Client:</td> <td data-kind="parent" data-rs="5">JVUrban</td> <td data-kind="parent" data-rs="5">7 COOLEENA ROAD, ELANORA HEIGHTS DRIVEWAY ACCESS DESIGN</td> <td data-kind="parent" data-rs="5">DRIVEWAY PLAN AND WEST LONGITUDINAL SECTION</td> <td data-kind="parent" data-rs="5">Designed: AS Drawn: DKH Checked: AS</td> <td data-kind="parent" data-rs="5">Scales: Plan 1:200 Horiz. 1:200 Vert. 1:200 X-Sect. Datum: A.H.D.</td> <td data-kind="parent" data-rs="5">Plan No. 230937-01-102 File Ref. 230937-01</td> <td data-kind="parent" data-rs="5">REV. A</td>	Client:	JVUrban	7 COOLEENA ROAD, ELANORA HEIGHTS DRIVEWAY ACCESS DESIGN	DRIVEWAY PLAN AND WEST LONGITUDINAL SECTION	Designed: AS Drawn: DKH Checked: AS	Scales: Plan 1:200 Horiz. 1:200 Vert. 1:200 X-Sect. Datum: A.H.D.	Plan No. 230937-01-102 File Ref. 230937-01	REV. A
A	INITIAL ISSUE FOR INFORMATION	AS	02/04/2025									