


# Proposed Dwellings

## Lot 16, 10 Fern Creek Road Warriewood

### Landscape Development Application

DRAWINGS

DWG NO.	DRAWING TITLE	SCALE
016	COVER SHEET	N/T
116	LANDSCAPE PLAN - Lot 16	1:50
316	LANDSCAPE HARDSCAPE PLAN - Lot 16	1:50
416	LANDSCAPE PLANTING PLAN - Lot 16	1:50
516	LANDSCAPE SPECIFICATION & DETAILS - Lot 16	AS SHOWN

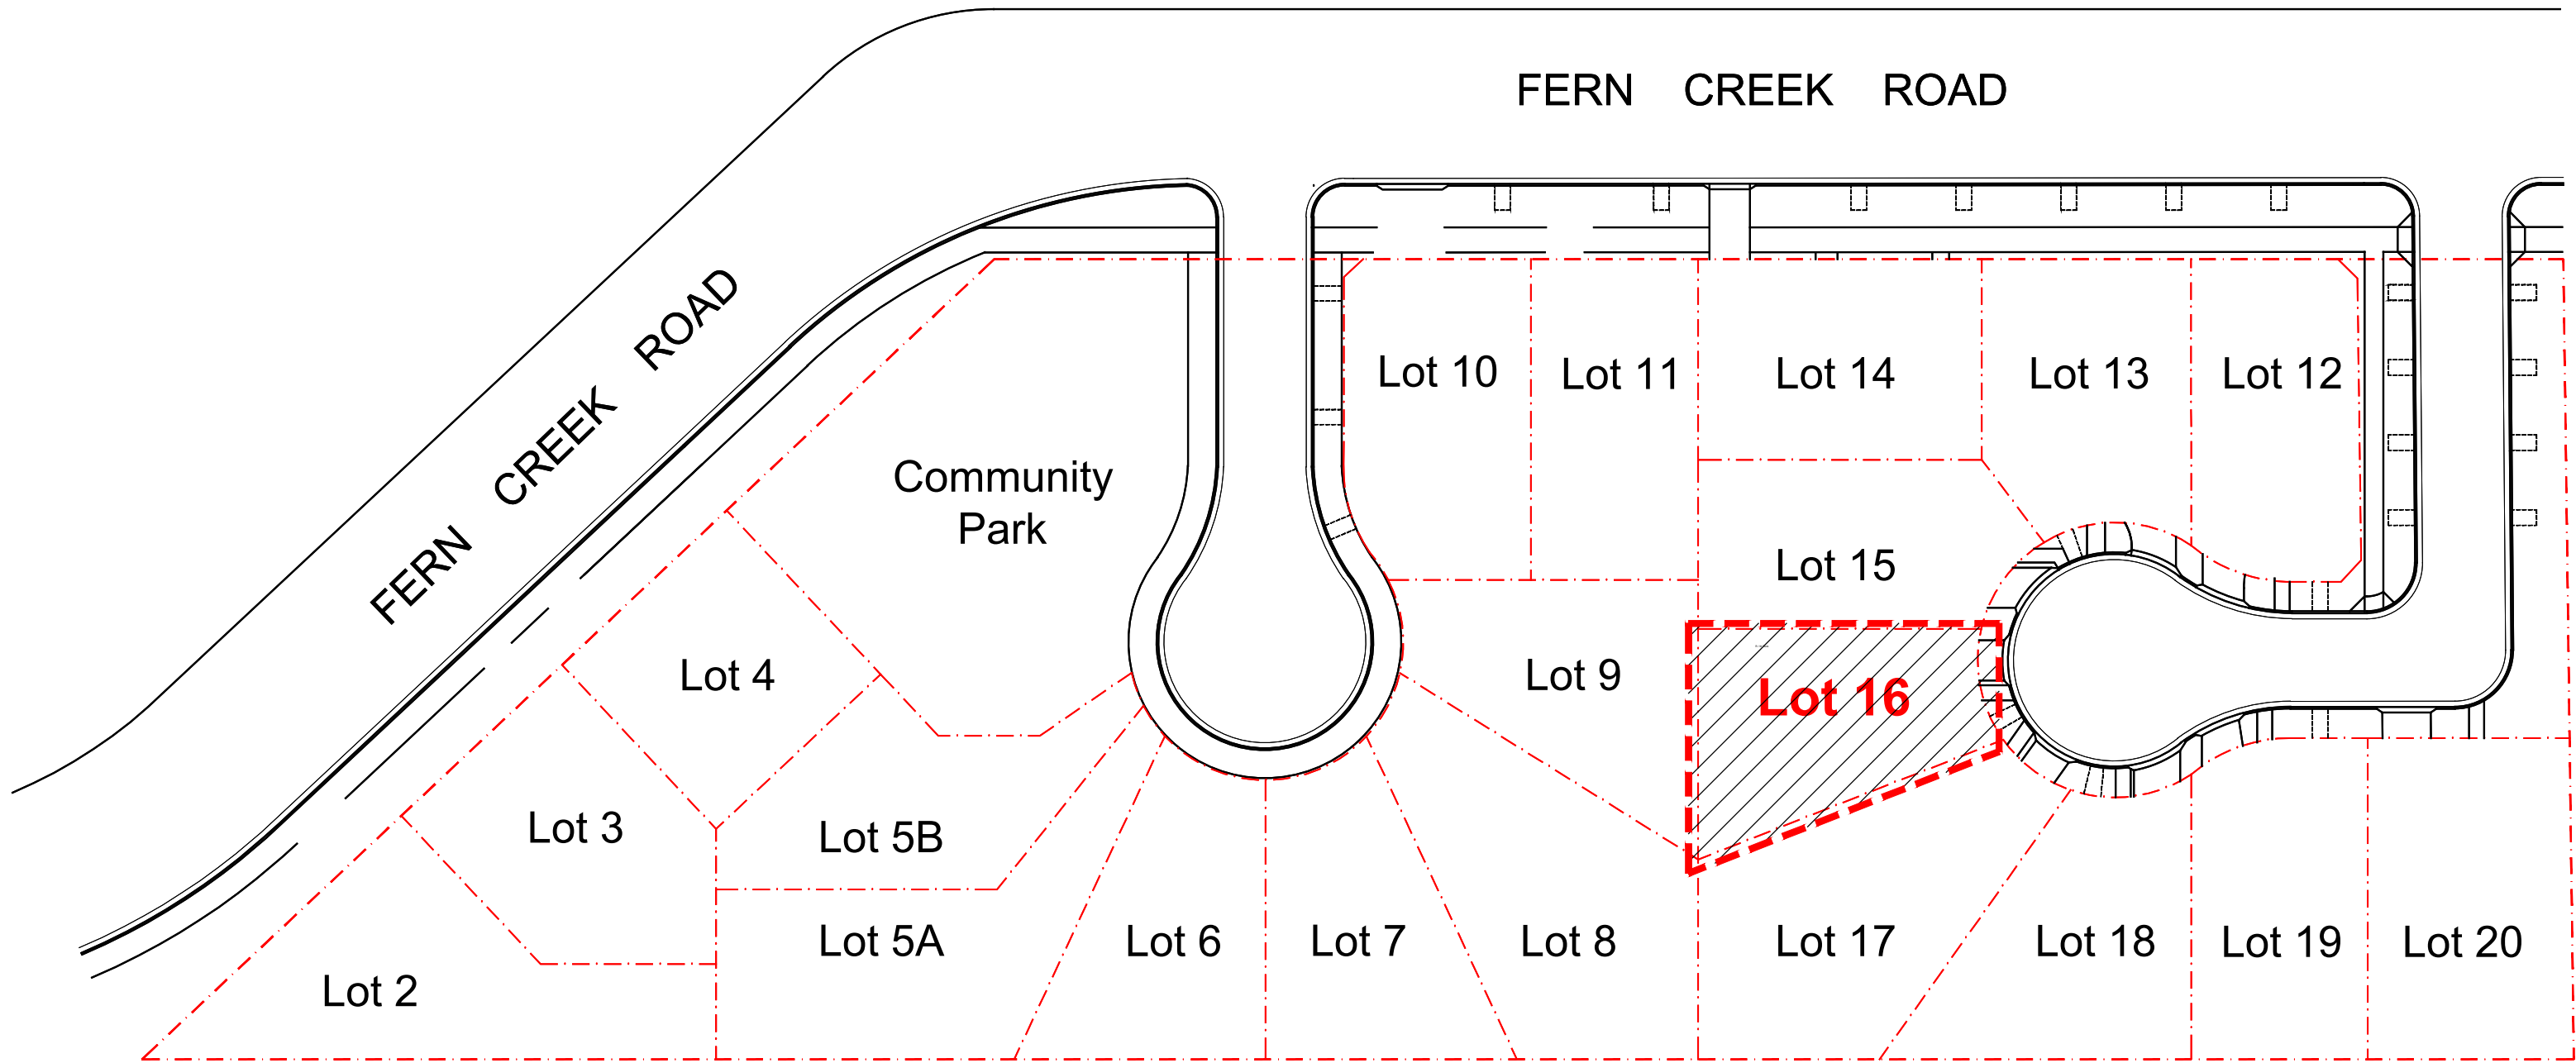

Key Plan | 1:500

NOT FOR CONSTRUCTION

© 2021 Site Image (NSW) Pty Ltd. ABN 44 801 262 380 as agent for Site Image NSW Partnership. All rights reserved. This drawing is copyright and shall not be reproduced or copied in any form or by any means (graphic, electronic or mechanical including photocopy) without the written permission of Site Image (NSW) Pty Ltd. Any license, expressed or implied, to use this document for any purpose what so ever is restricted to the terms of the written agreement between Site Image (NSW) Pty Ltd and the instructing party.

The contractor shall check and verify all work on site (including work by others) before commencing the landscape installation. Any discrepancies are to be reported to the Project Manager or Landscape Architect prior to commencing work. Do not scale this drawing. Any required dimensions not shown shall be referred to the Landscape Architect for confirmation.

Legend

Key Plan

SITE IMAGE



Landscape Architects

Level 1, 3-5 Baptist Street  
Redfern NSW 2016  
Australia

Tel: (61 2) 8332 5600  
Fax: (61 2) 9698 2877  
www.siteimage.com.au

Client

SKYCORP AUSTRALIA

Project

Proposed Dwellings

10 Fern Creek Road

Warriewood

Drawing Name

Landscape Coversheet

- Lot 16

DEVELOPMENT APPLICATION

Scale


Job Number

SS21-4780


Drawing Number

Issue

016 A

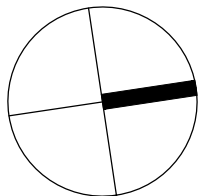



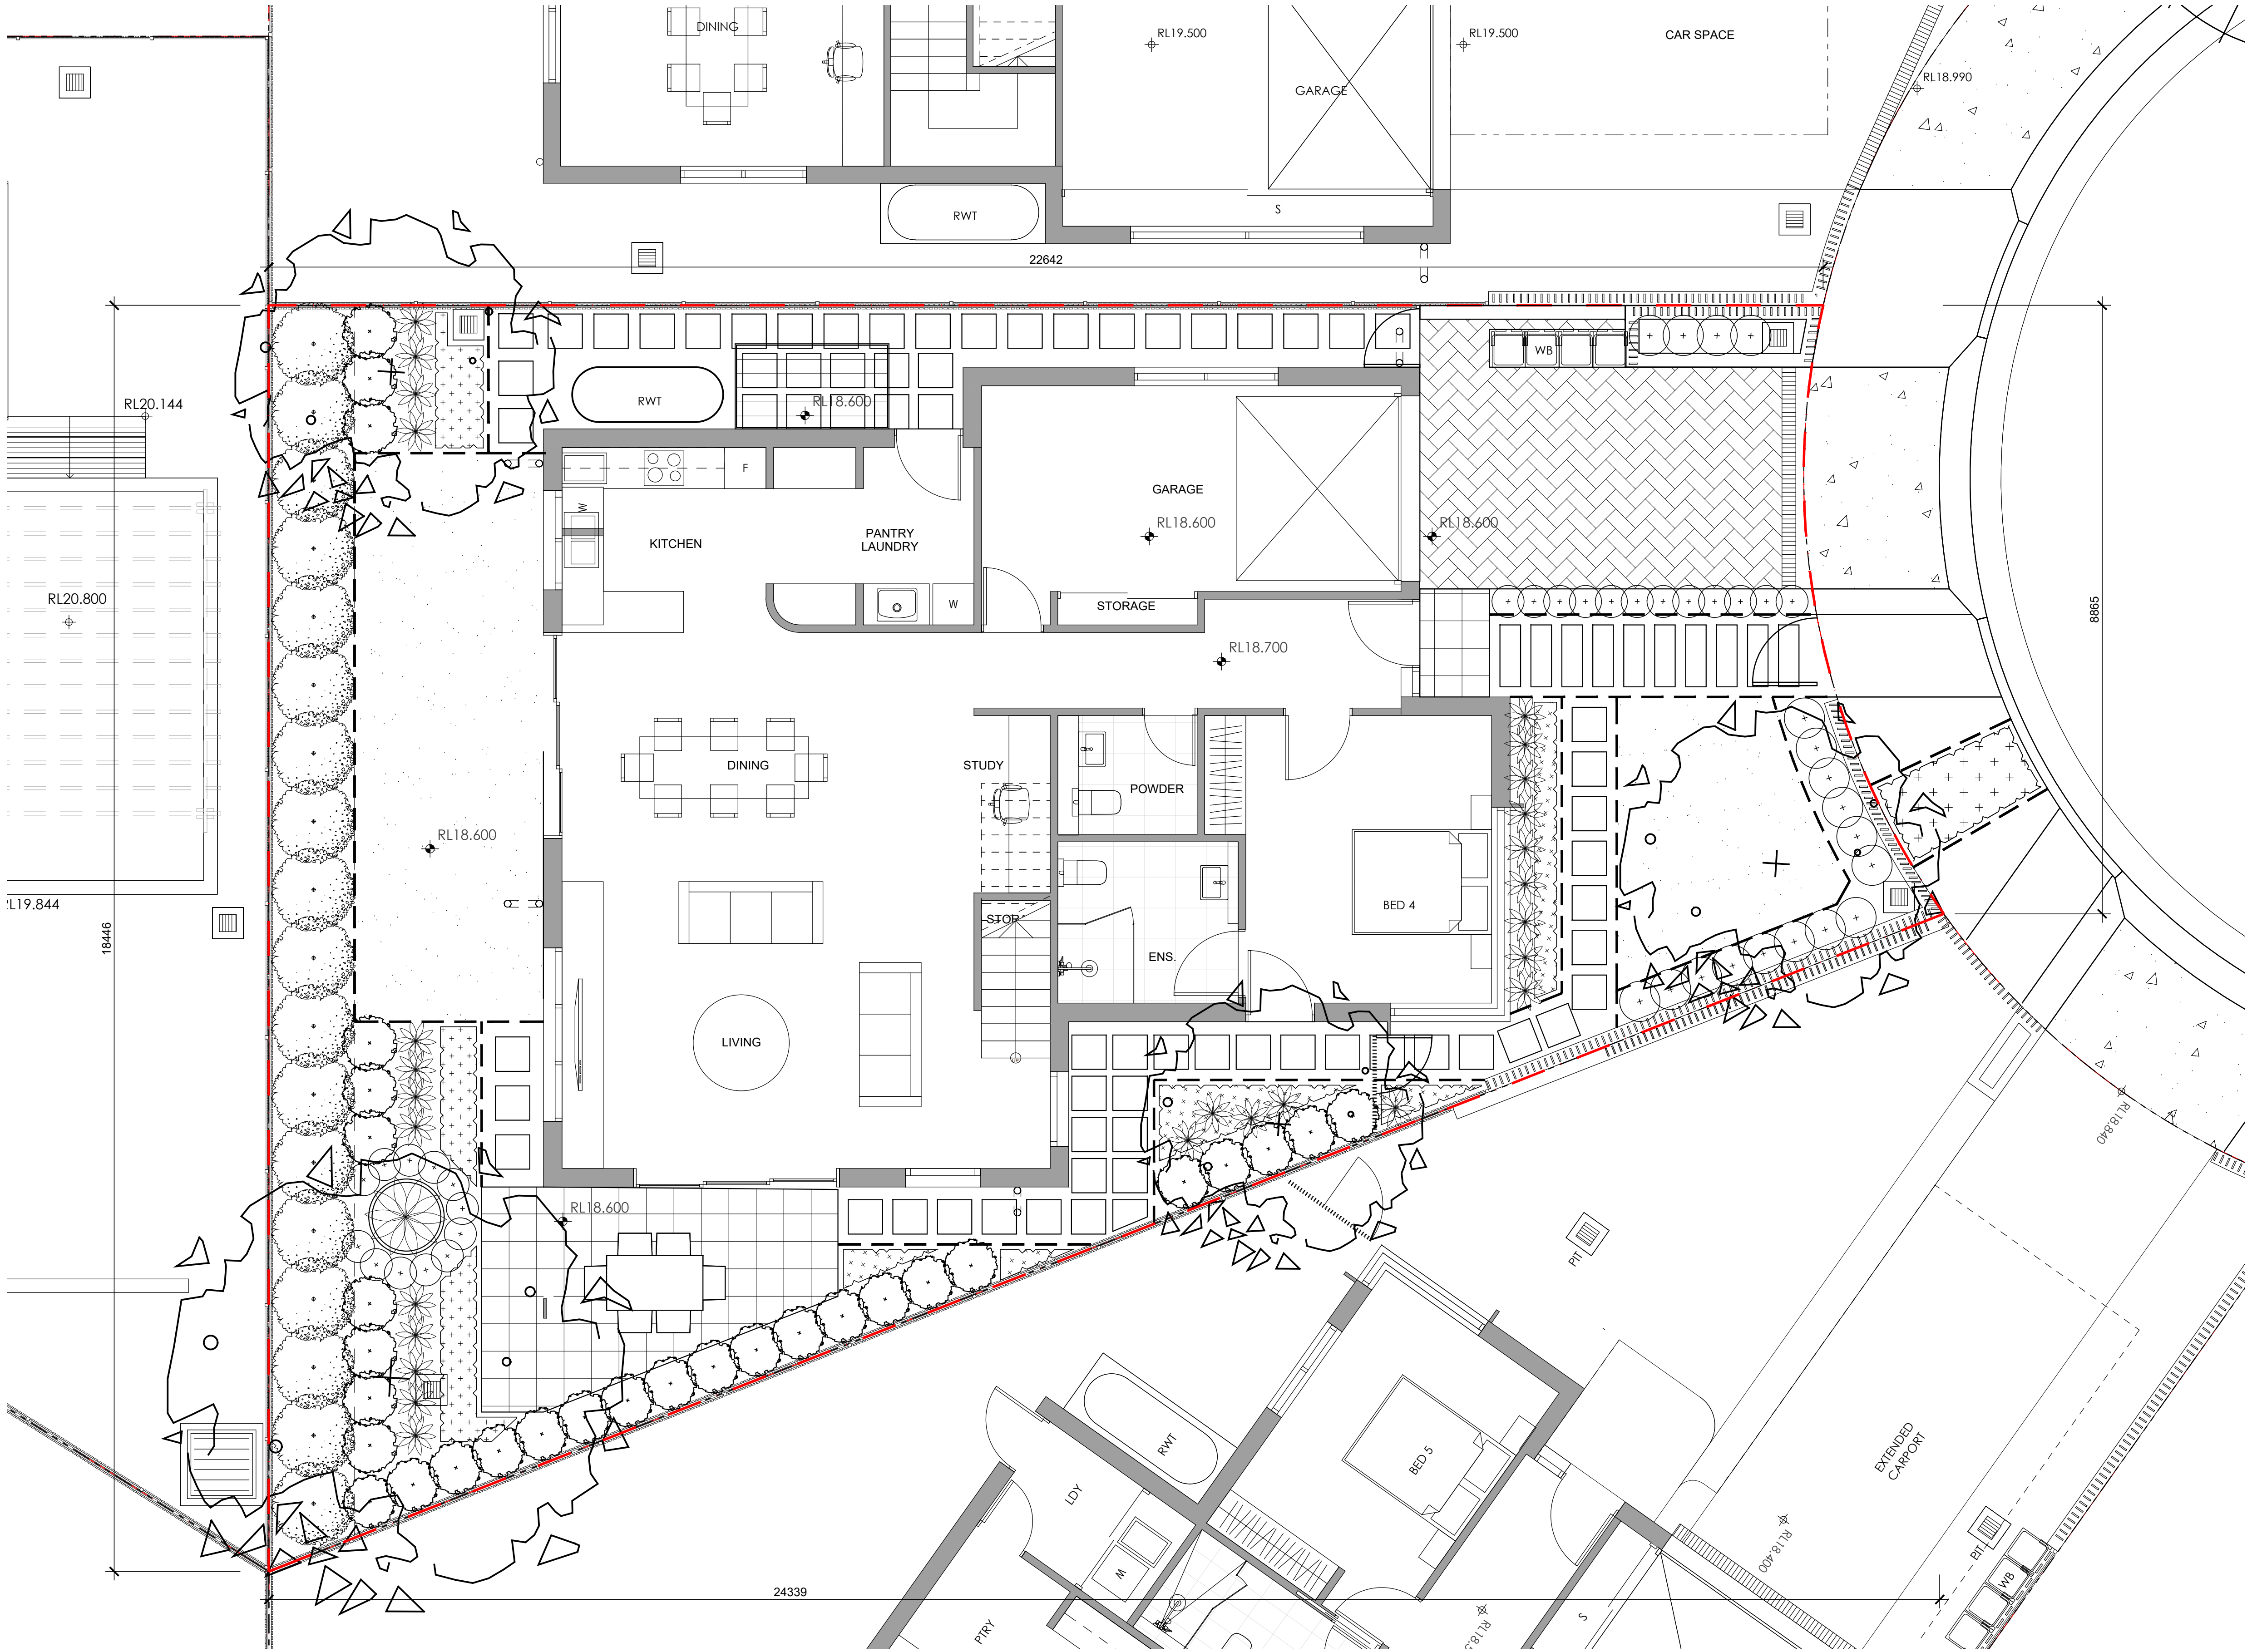

NOT FOR CONSTRUCTION

© 2021 Site Image (NSW) Pty Ltd. ABN 44 801 262 380 as agent for Site Image NSW Partnership. All rights reserved. This drawing is copyright and shall not be reproduced or copied in any form or by any means (graphic, electronic or mechanical including photocopy) without the written permission of Site Image (NSW) Pty Ltd. Any license, expressed or implied, to use this document for any purpose what so ever is restricted to the terms of the written agreement between Site Image (NSW) Pty Ltd and the instructing party.

The contractor shall check and verify all work on site (including work by others) before commencing the landscape installation. Any discrepancies are to be reported to the Project Manager or Landscape Architect prior to commencing work. Do not scale this drawing. Any required dimensions not shown shall be referred to the Landscape Architect for confirmation.

- Legend**
- |  |  |  |                                    |  |                   |
|--|--|--|------------------------------------|--|-------------------|
|  | Existing tree to be removed<br>- Refer Arborist report |  | Timber edge                        |  | Mail box          |
|  | Proposed street trees                                  |  | Exposed concrete                   |  | Clothing lines    |
|  | Proposed trees   |  | Paved driveway                     |  | Property boundary |
|  | Shrub and accent planting                              |  | Timber decking                     |  |                   |
|  | Groundcovers   |  | Stepping pavers in gravel - Type 1 |  |                   |
|  | Lawn   |  | Stepping pavers in gravel - Type 2 |  |                   |

Key Plan

**SITE IMAGE**

Landscape Architects  
Level 1, 3-5 Baptist Street  
Redfern NSW 2016  
Australia  
Tel: (61 2) 8332 5600  
Fax: (61 2) 9598 2877  
www.siteimage.com.au

Client  
**SKYCORP AUSTRALIA**

Project  
**Proposed Dwellings**  
**10 Fern Creek Road**  
**Warriewood**

Drawing Name  
**Landscape Plan**  
**- Lot 16**


**DEVELOPMENT APPLICATION**

Scale 1:50 @ A1  
Job Number  
**SS21-4780**

0 0.5 1 1.5 2 2.5m  
Drawing Number  
**116**  
Issue  
**A**

A	For Approval	PH	RS	18.10.2021
Issue	Revision Description	Drawn	Check	Date



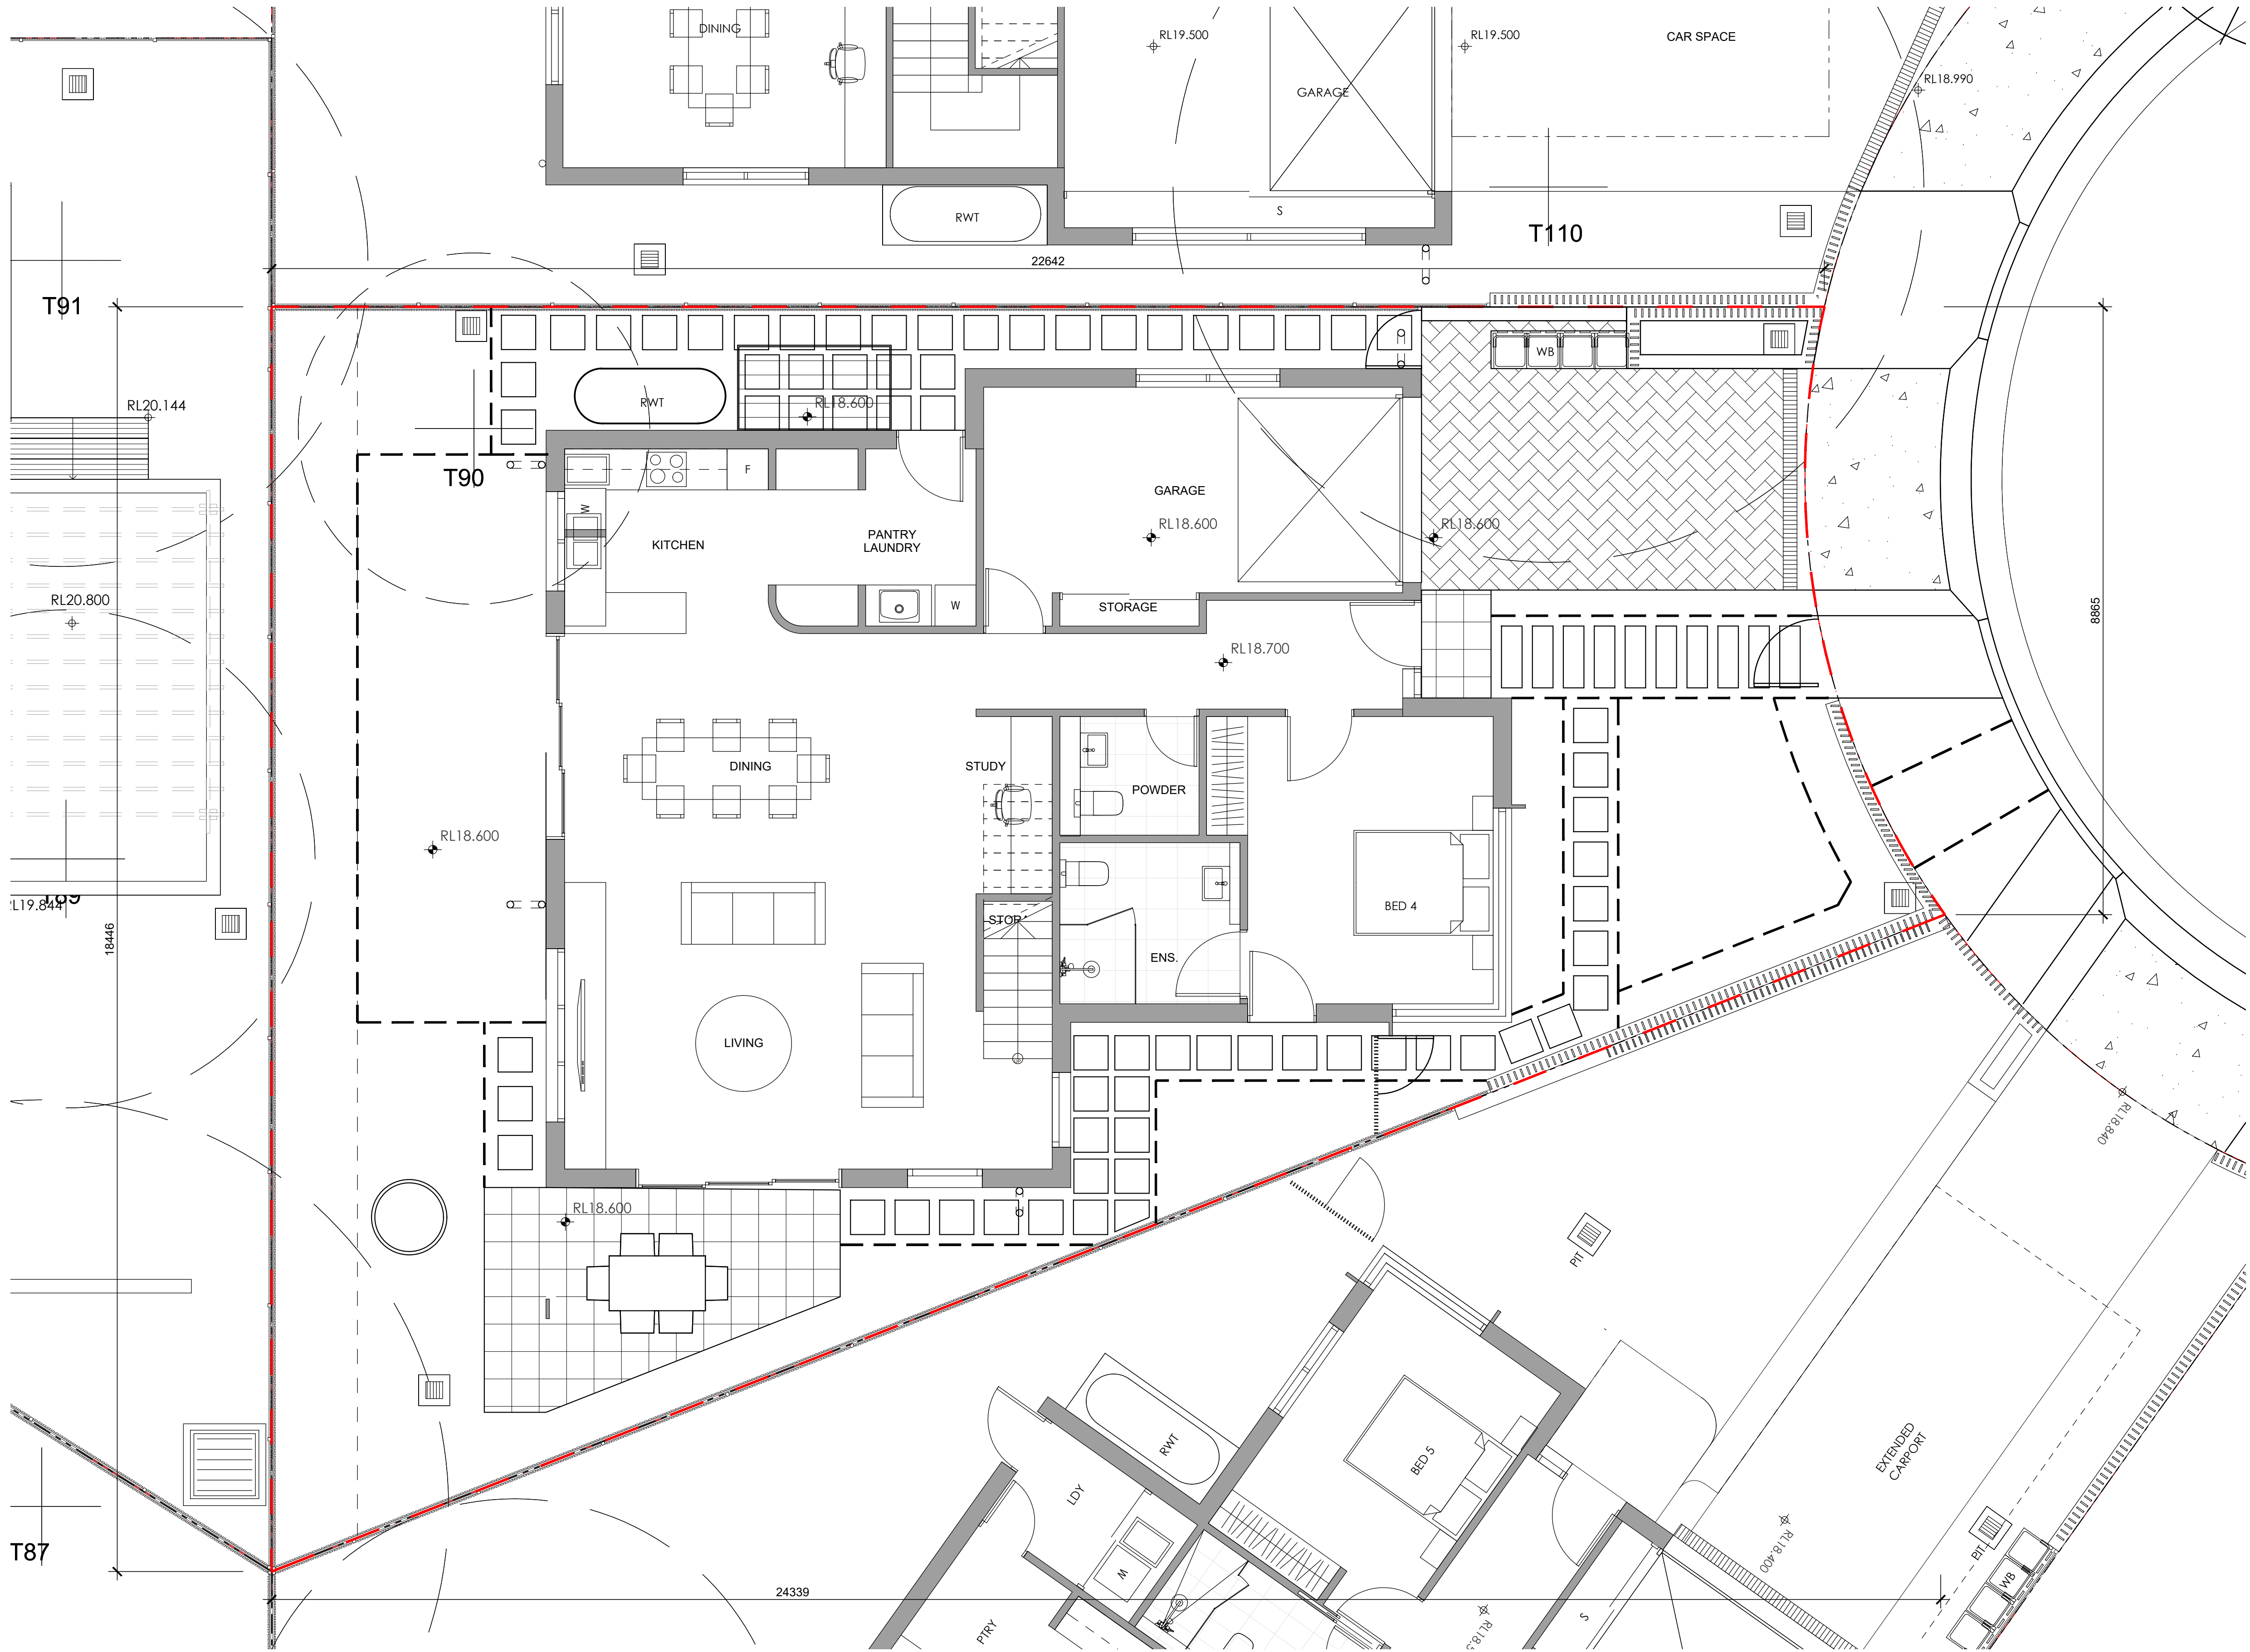

NOT FOR CONSTRUCTION

© 2021 Site Image (NSW) Pty Ltd. ABN 44 801 262 380 as agent for Site Image NSW Partnership. All rights reserved. This drawing is copyright and shall not be reproduced or copied in any form or by any means (graphic, electronic or mechanical including photocopy) without the written permission of Site Image (NSW) Pty Ltd. Any license, expressed or implied, to use this document for any purpose what so ever is restricted to the terms of the written agreement between Site Image (NSW) Pty Ltd and the instructing party.

The contractor shall check and verify all work on site (including work by others) before commencing the landscape installation. Any discrepancies are to be reported to the Project Manager or Landscape Architect prior to commencing work. Do not scale this drawing. Any required dimensions not shown shall be referred to the Landscape Architect for confirmation.

Legend

- Timber edge
- Exposed concrete
- Paved driveway
- Timber decking
- Stepping pavers in gravel - Type 1
- Stepping pavers in gravel - Type 2

- Mail box
- Clothing lines
- Property boundary

Key Plan

SITE IMAGE



Landscape Architects  
Level 1, 3-5 Baptist Street  
Redfern NSW 2016  
Australia  
Tel: (61 2) 8332 5600  
Fax: (61 2) 9698 2877  
www.siteimage.com.au

Client  
**SKYCORP AUSTRALIA**  
  
Project  
**Proposed Dwellings**  
**10 Fern Creek Road**  
**Warriewood**



Drawing Name  
**Landscape Hardscape Plan**  
**- Lot 16**

DEVELOPMENT APPLICATION  
Scale 1:50 @ A1  
Job Number  
**SS21-4780**  
Drawing Number  
**316**  
Issue  
**A**







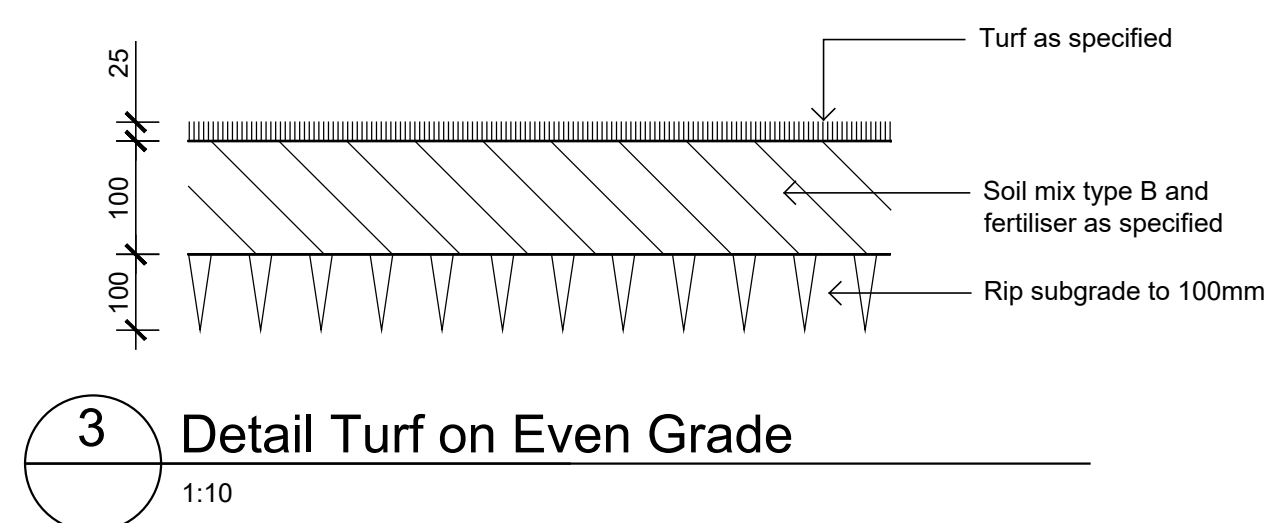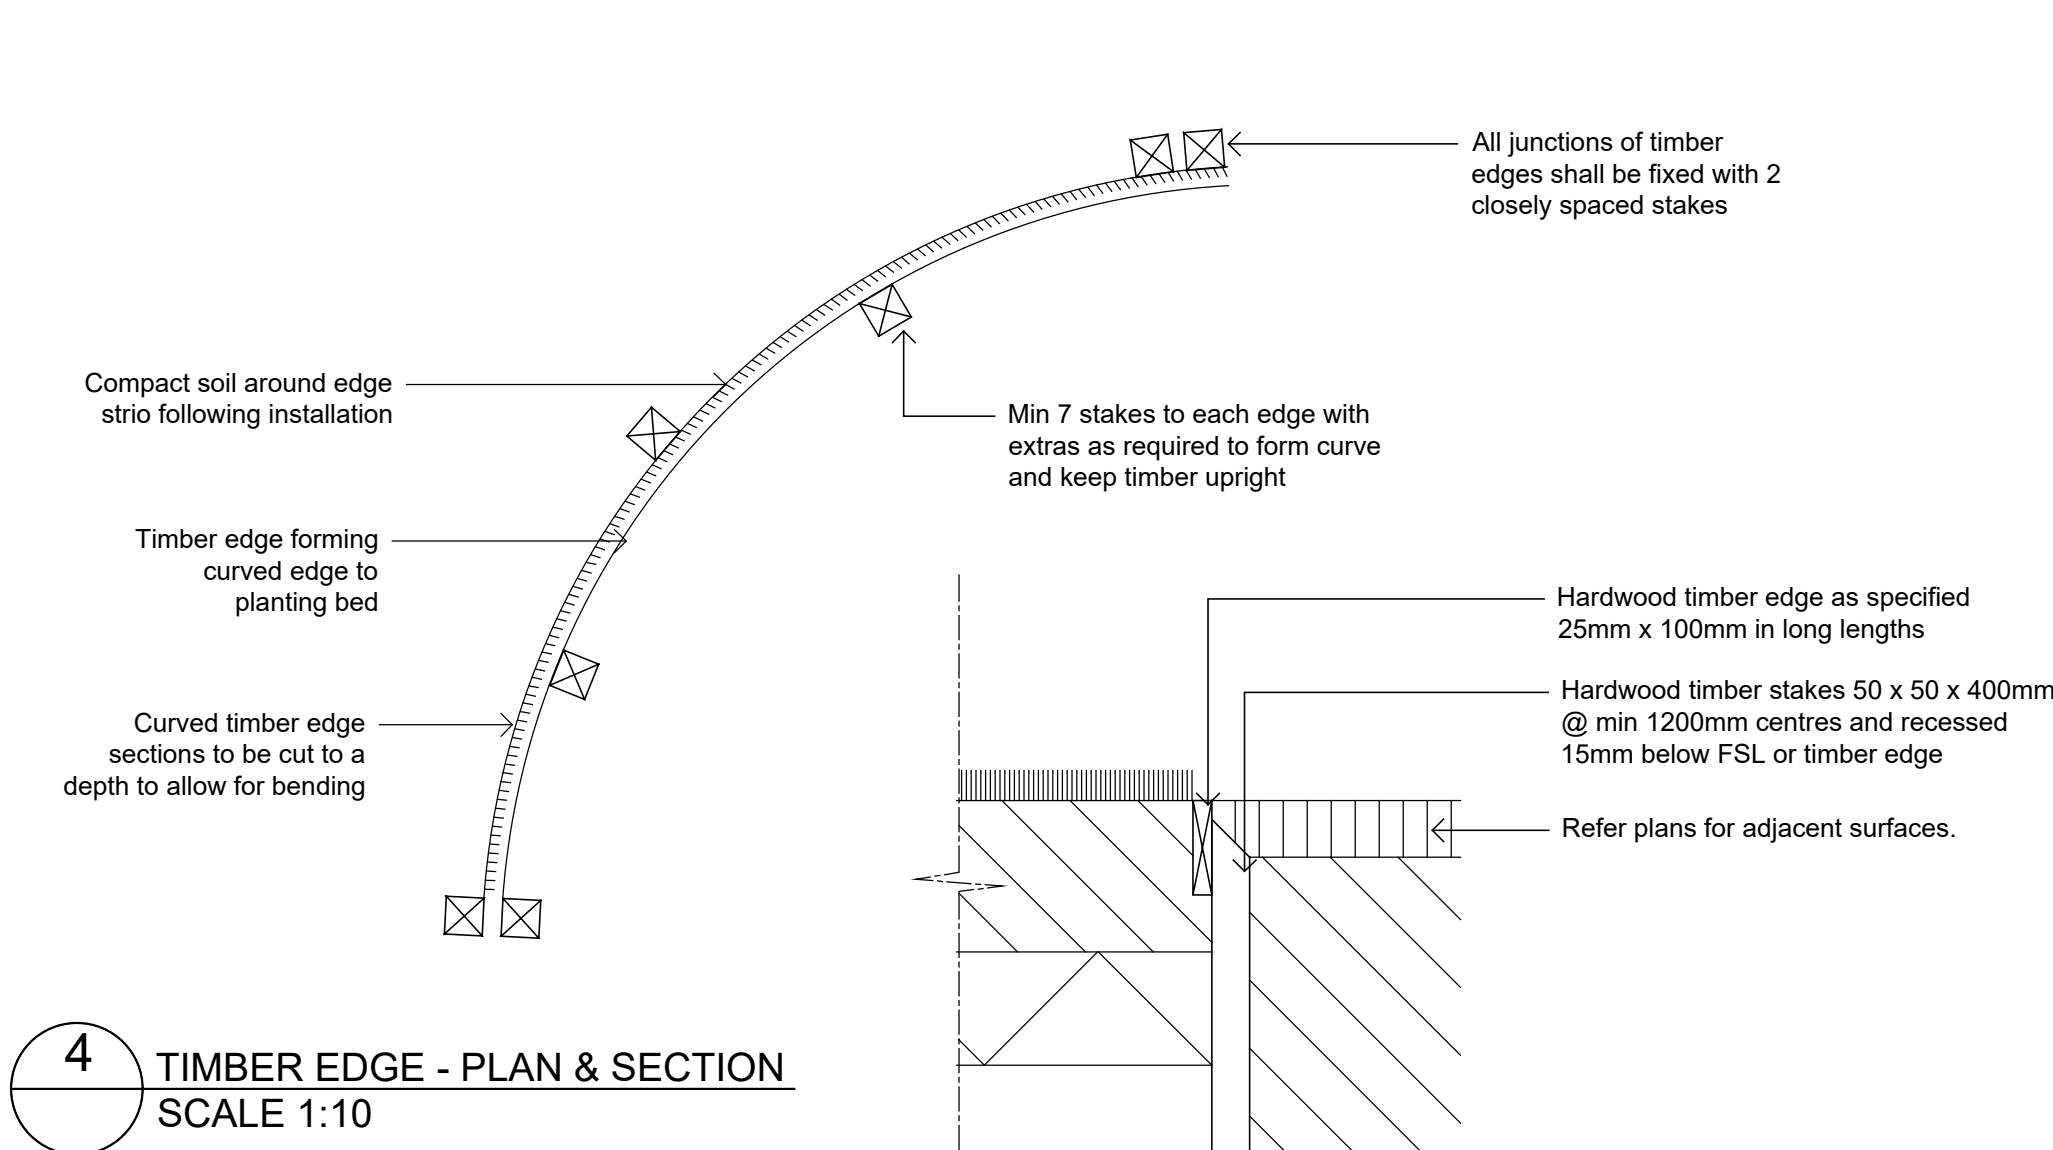

A	For Approval	PH	RS	18.10.2021
Issue	Revision Description	Drawn	Check	Date