


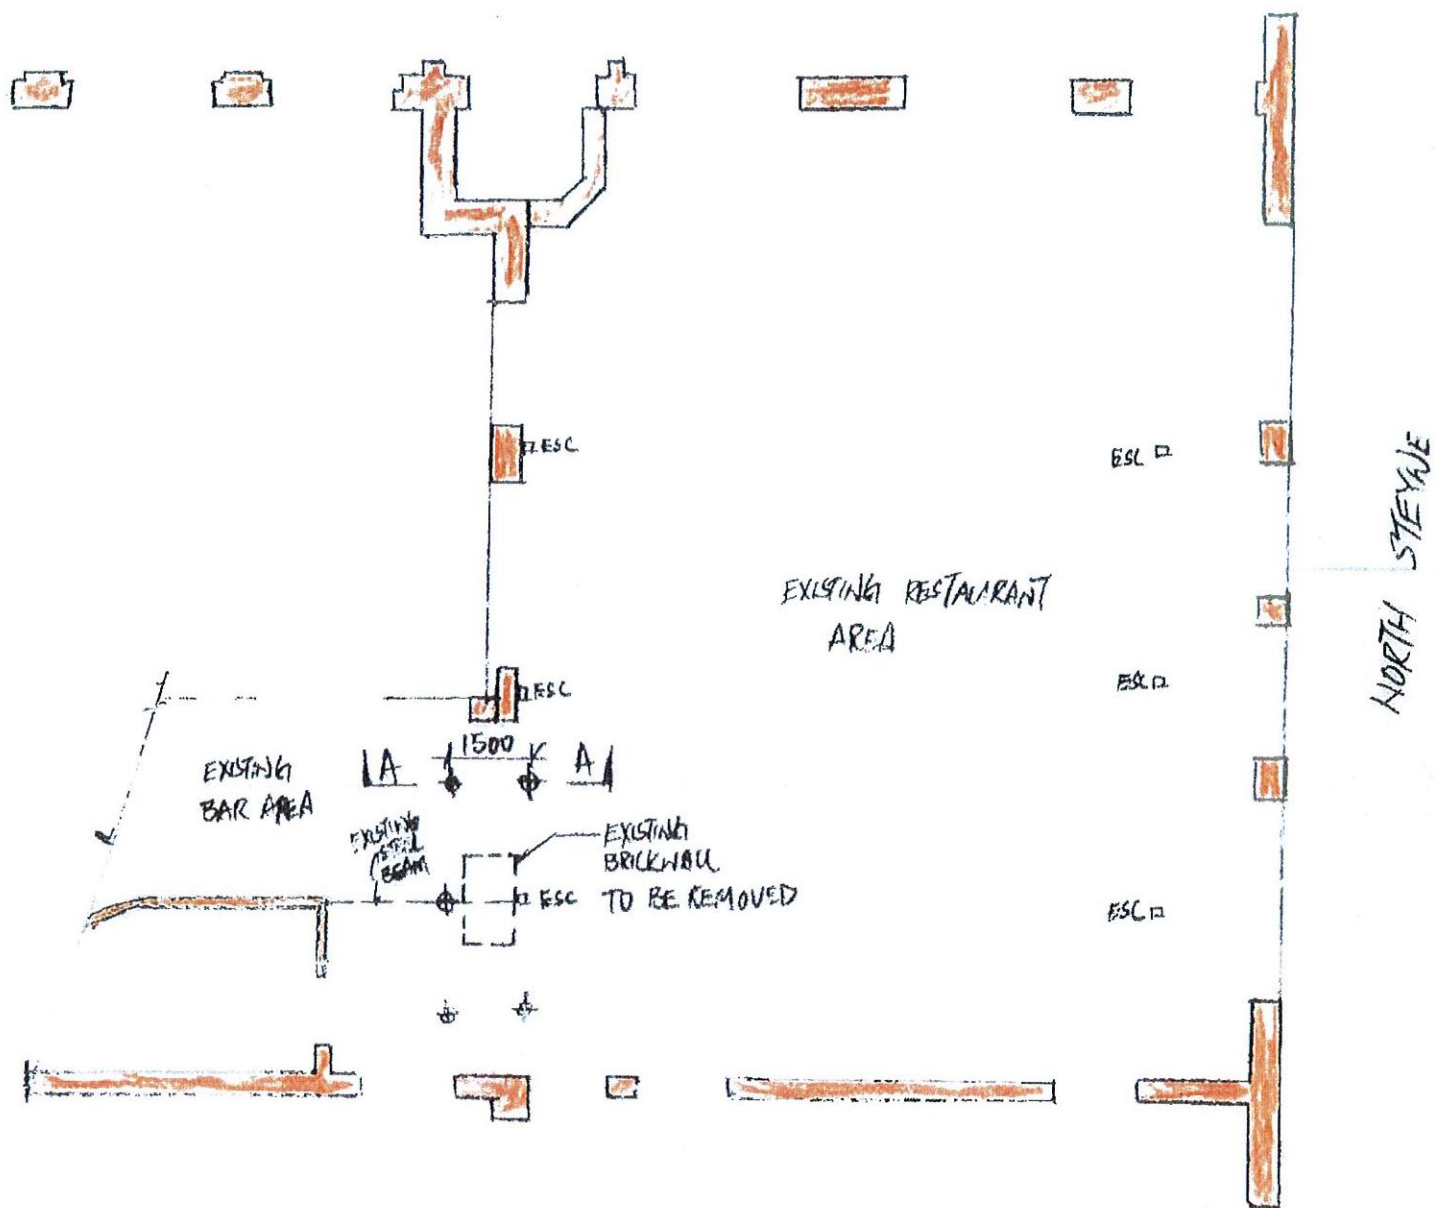


TEMPORARY PROPPING PLAN

⊕ — ACROW PROP (MAX. WORKING LOAD = 30kN / 3.0 TONNE)

■ — DENOTE AS EXISTING BRICK WALL

ESL — DENOTE AS EXISTING STEEL COLUMN.

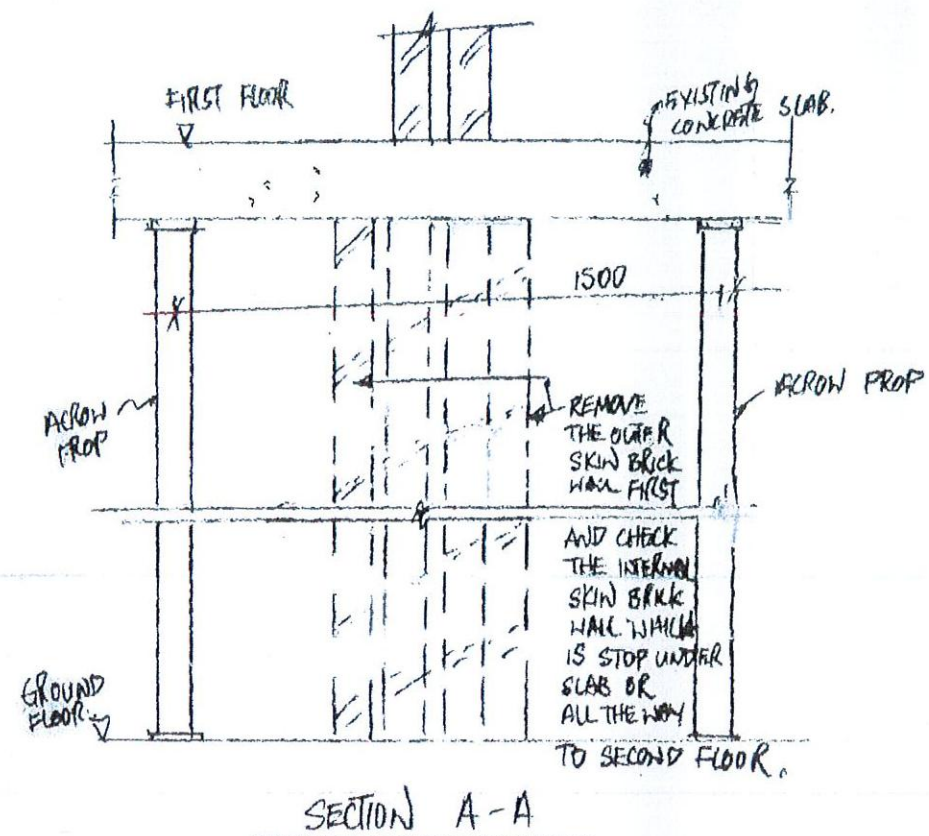

PROCEDURE FOR THE EXISTING BRICK WALL REMOVAL

1. PROVIDE ACROW LOCATION REFER PROPPING PLAN;
2. REMOVE THE OUTER SKIN BRICK WALL (BOTH SIDE);
3. CHECK THE INTERNAL SKIN BRICK WALL WHICH IS STOP TO FIRST FLOOR SLAB SOFFIT OR ALL THE WAY TO SECOND FLOOR AND NOTIFY ENGINEER;
4. INSTALL THE REQUIRED STRENGTHENING IN STEEL BEAM/POSTS;
5. REMOVE THE TEMPORARY ACROW PROP.

 Cardno Shaping the Future		Cardno (NSW) Pty Ltd Level 3, Cardno Building 910 Pacific Highway Gordon NSW 2072 Phone: 01 2 9406 7700 Fax: 01 2 9406 3602 www.cardno.com.au	
Project: PROPOSED ALTERATIONS & ADDITIONS AT STEYNE HOTEL MANLY		Date: 04/11/2010	
Drawing: TEMPORARY PROPPING PLAN		Scale: 1:100, 1:20	
Client: BLUE SKY DESIGN & CONSTRUCTION P/L		Job No: 808263	
Drawing No: SK-02		Issue 1	