

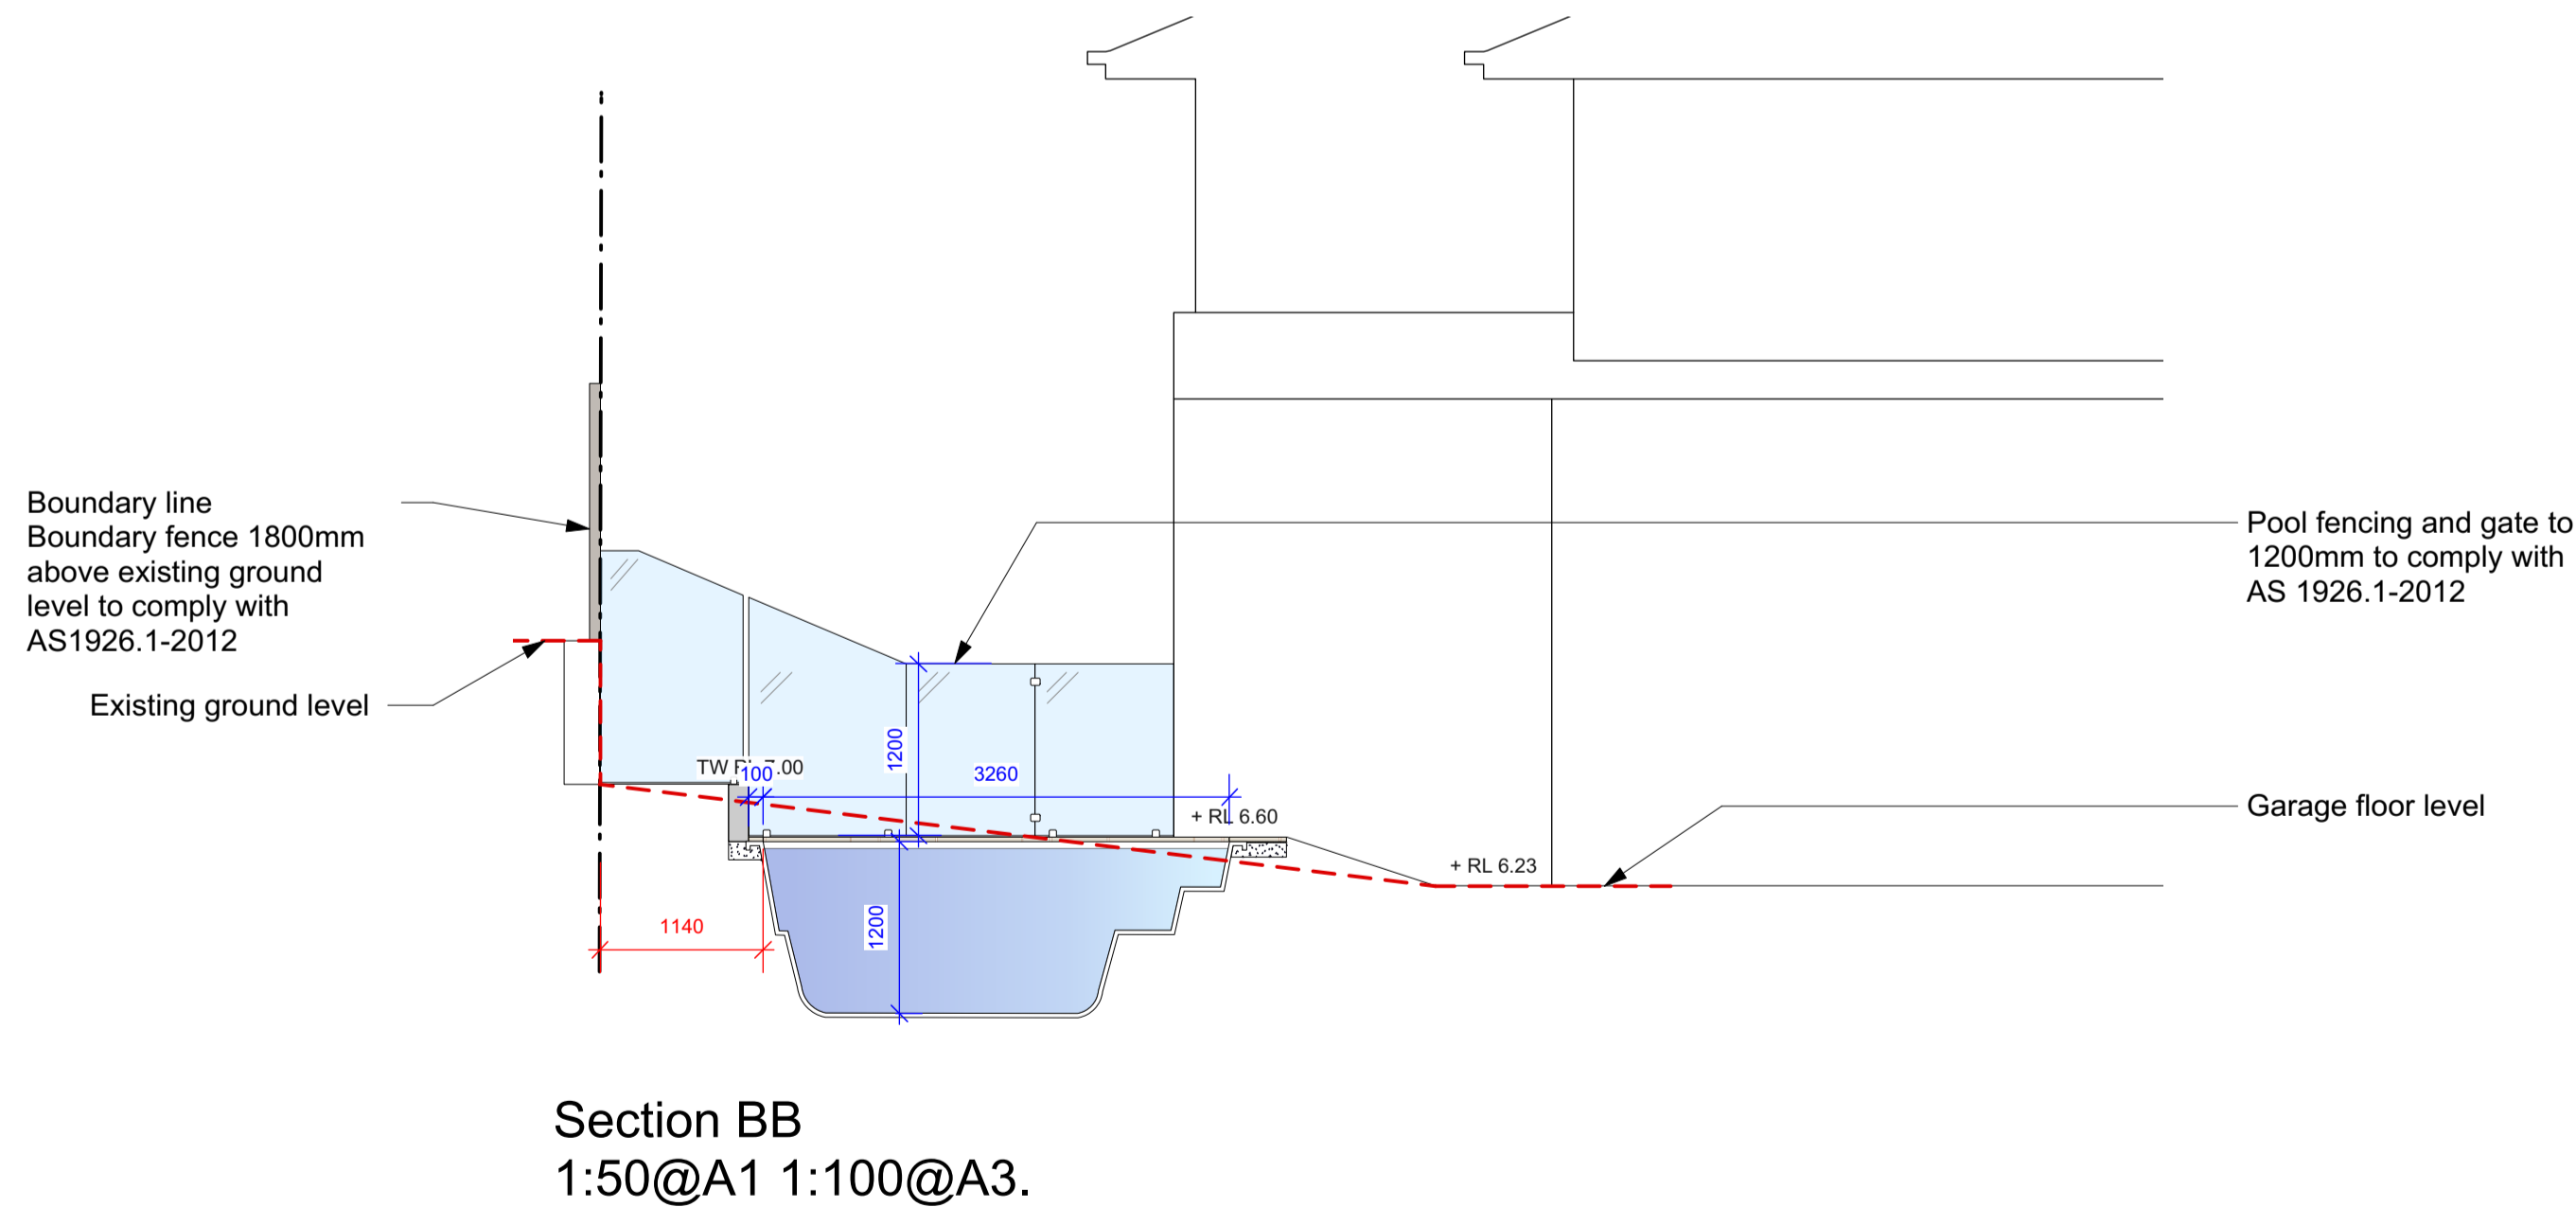


Site and Analysis Plan  
1:100@A1 1:200@A3. Do not scale off plan

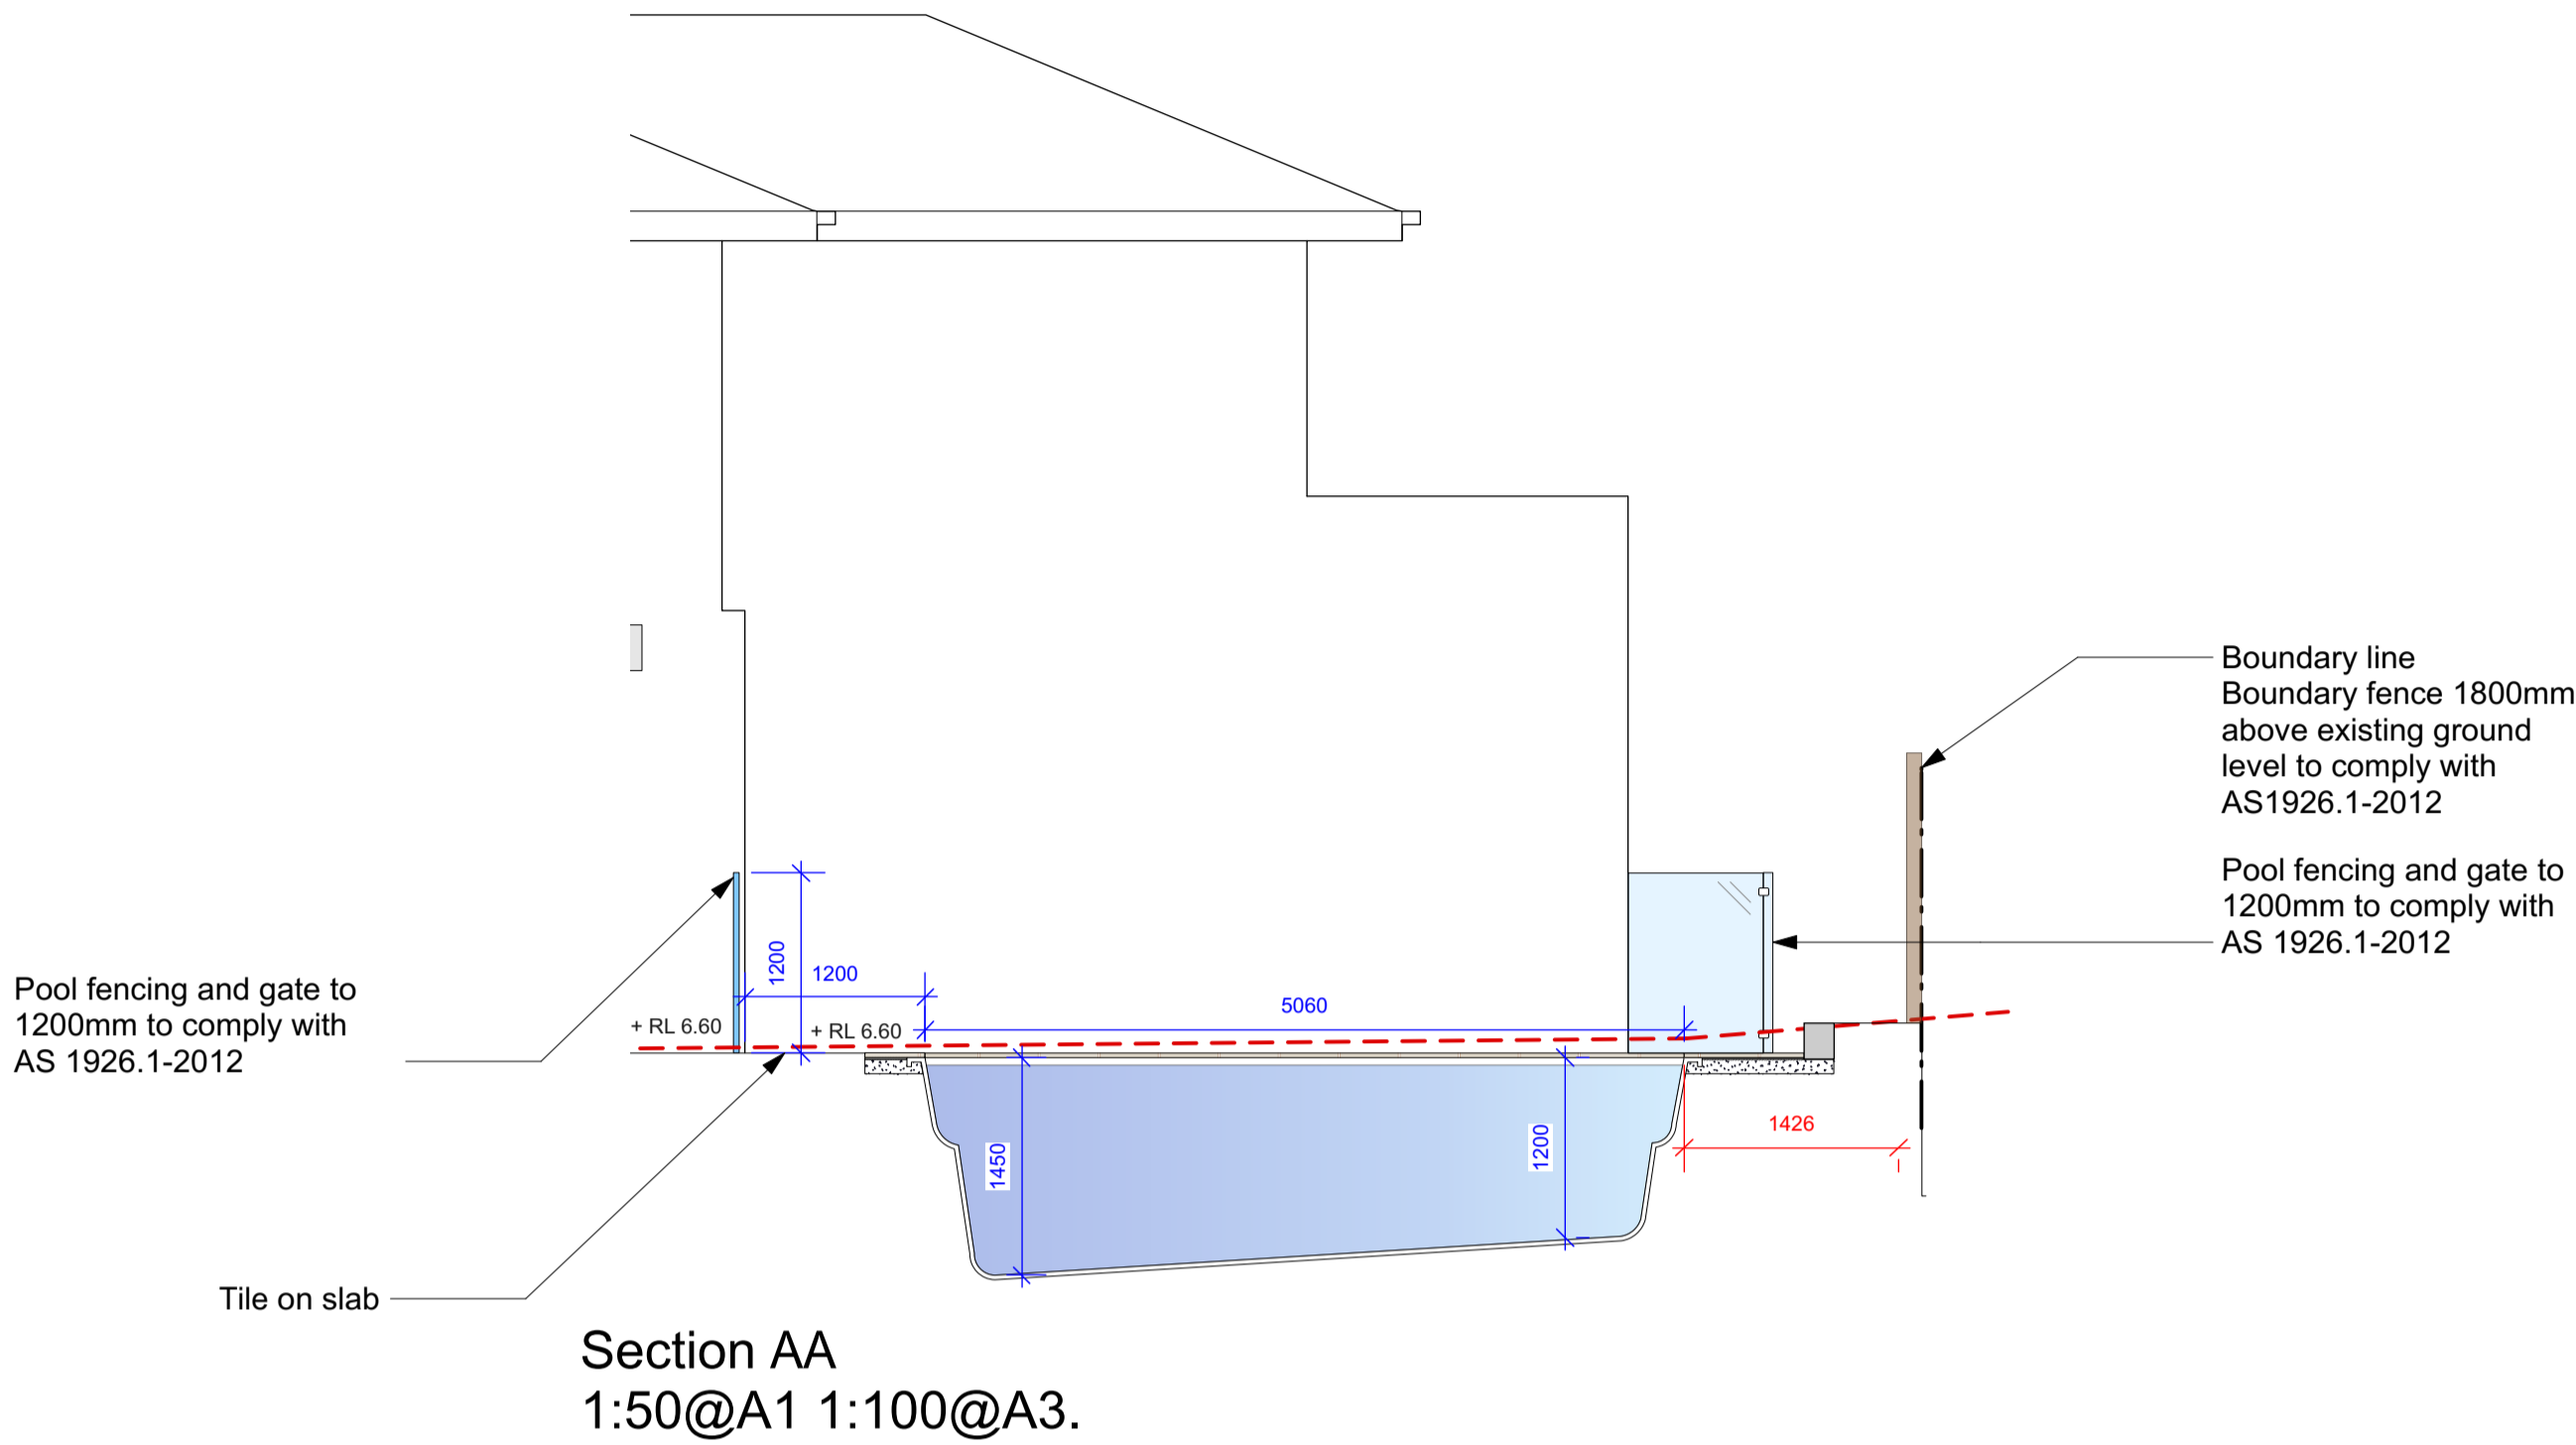

**Notes:**  
>Do not scale off plan.  
>Contractors to check all measurements onsite before quoting or commencing work.  
>If abnormalities arise, contact the Landscape Architect.  
>This design is copyright and is not to be reproduced in anyway without written consent of Jamie King Landscape Architect

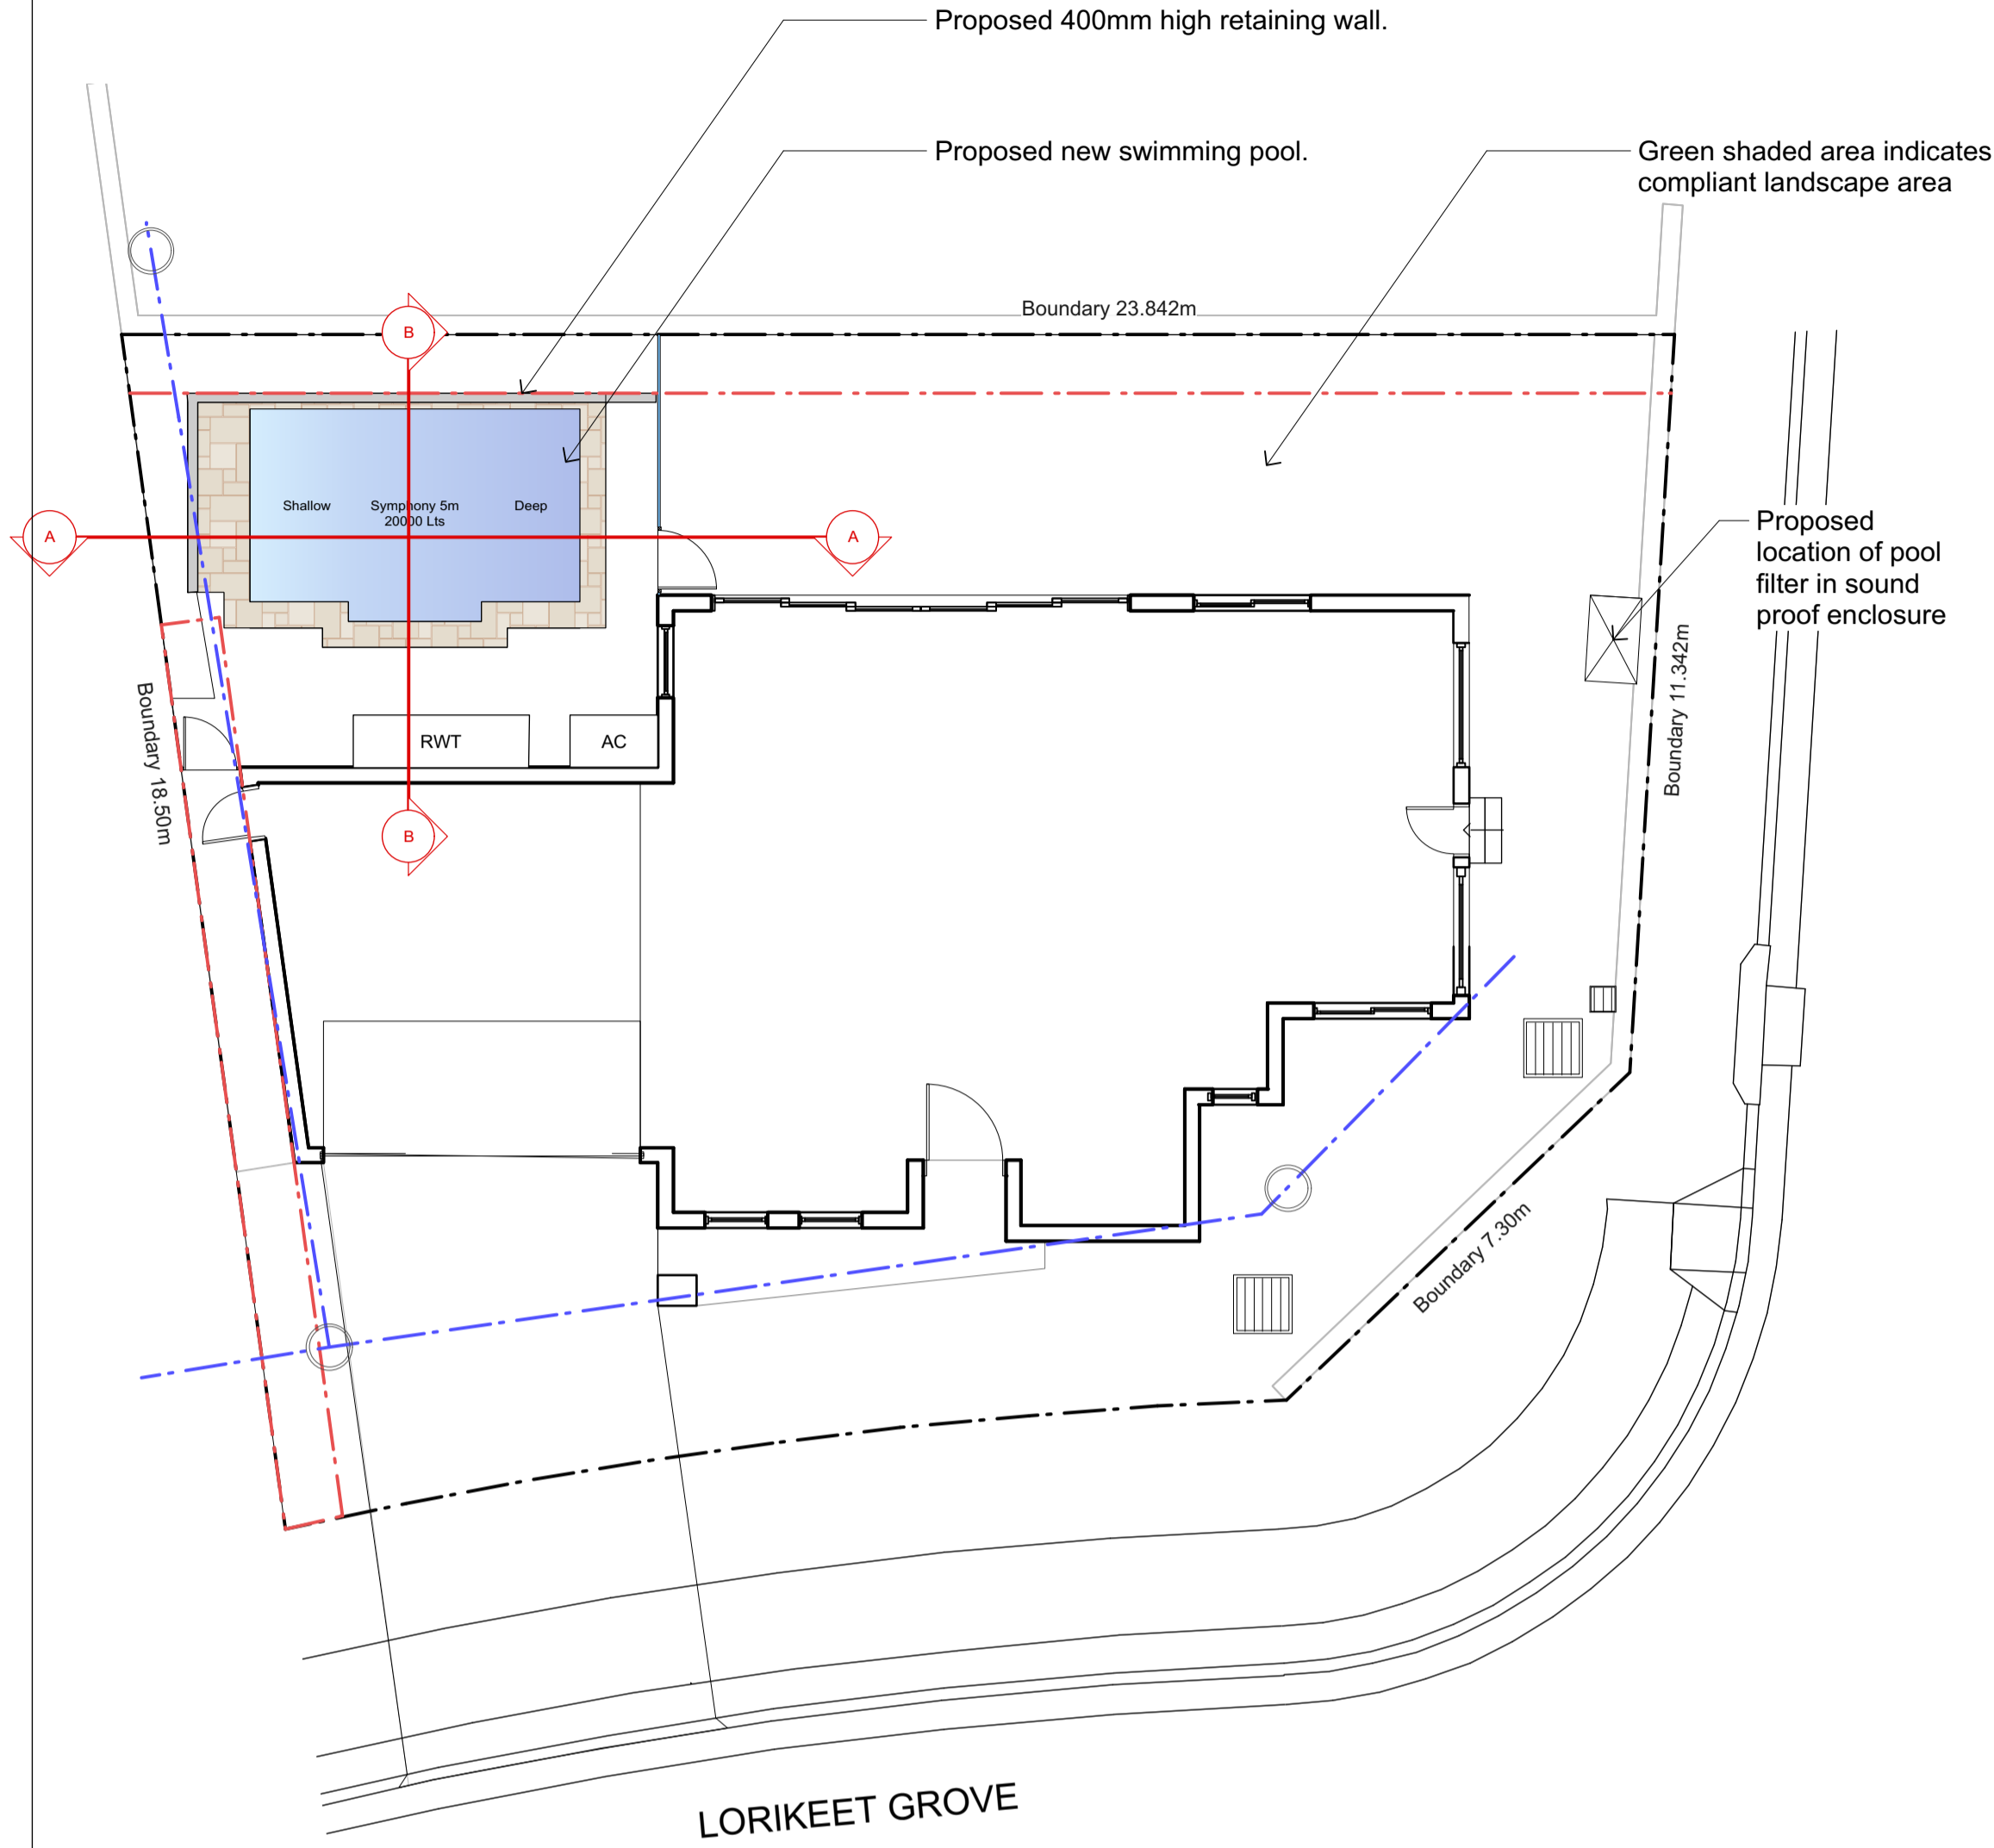

JAMIE KING  
LANDSCAPE ARCHITECT  
DESIGN ● APPROVE ● MANAGE

ISSUE	31/3/20	Issue A for DA
PROJECT	79 Lorikeet Grove Warriewood	PROJECT # 1832
CLIENT	Vallim	DATE # See above SCALE @ A1
DWG	Notification Plan	DWG # Sht-103
CHKD	JK	REVISION

Jamie King Landscape Architect  
84 Palmgrove Rd, Avalon, NSW, 2107  
W: www.jamieking.com.au  
T: 0421 517 991  
E: jamie@jamieking.com.au