




NORTH ELEVATION 1:200

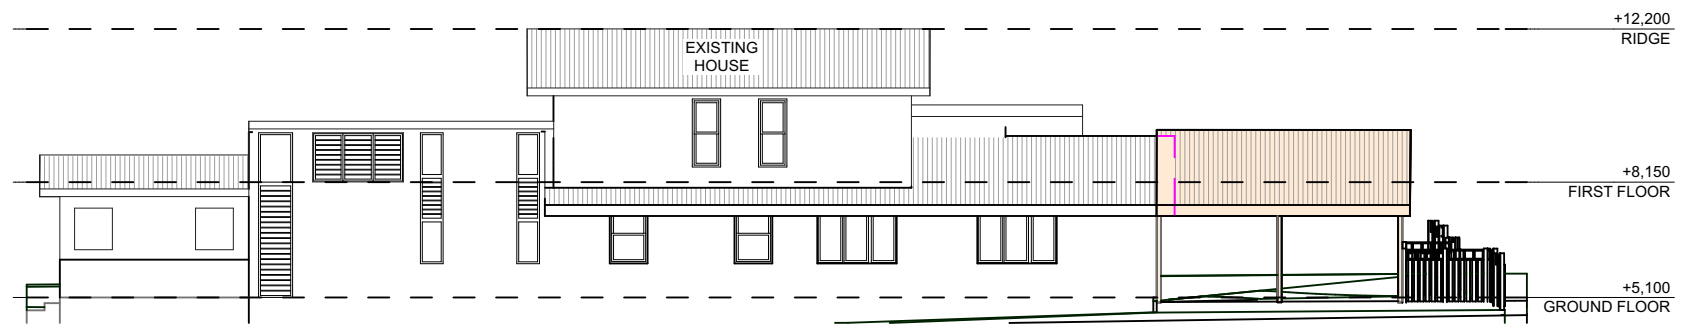


EAST ELEVATION 1:200

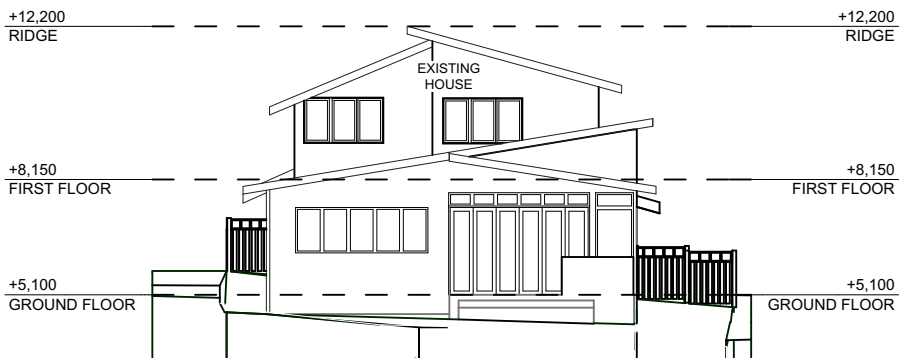

SOUTH ELEVATION 1:200

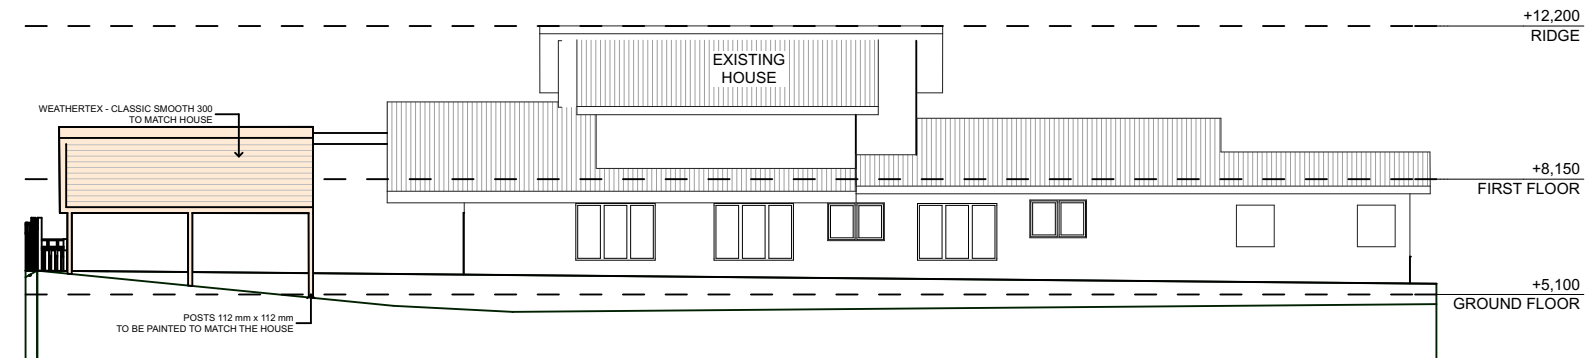

WEST ELEVATION 1:200

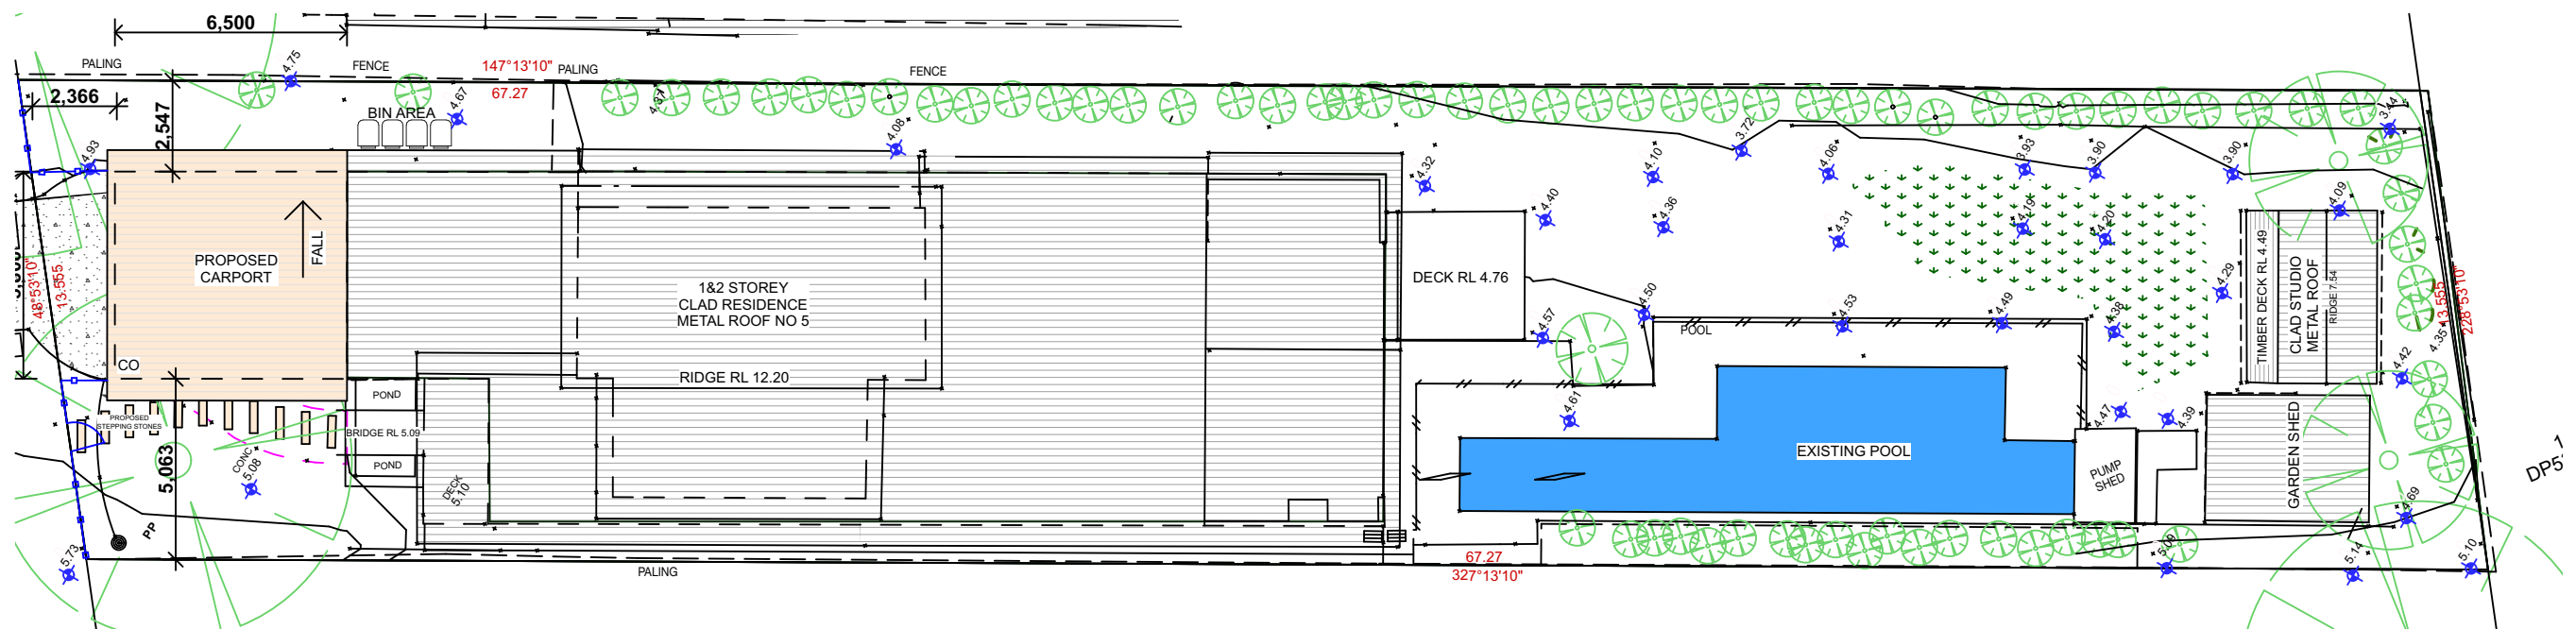

SITE PLAN 1:200