



NORTH (STREET) ELEVATION

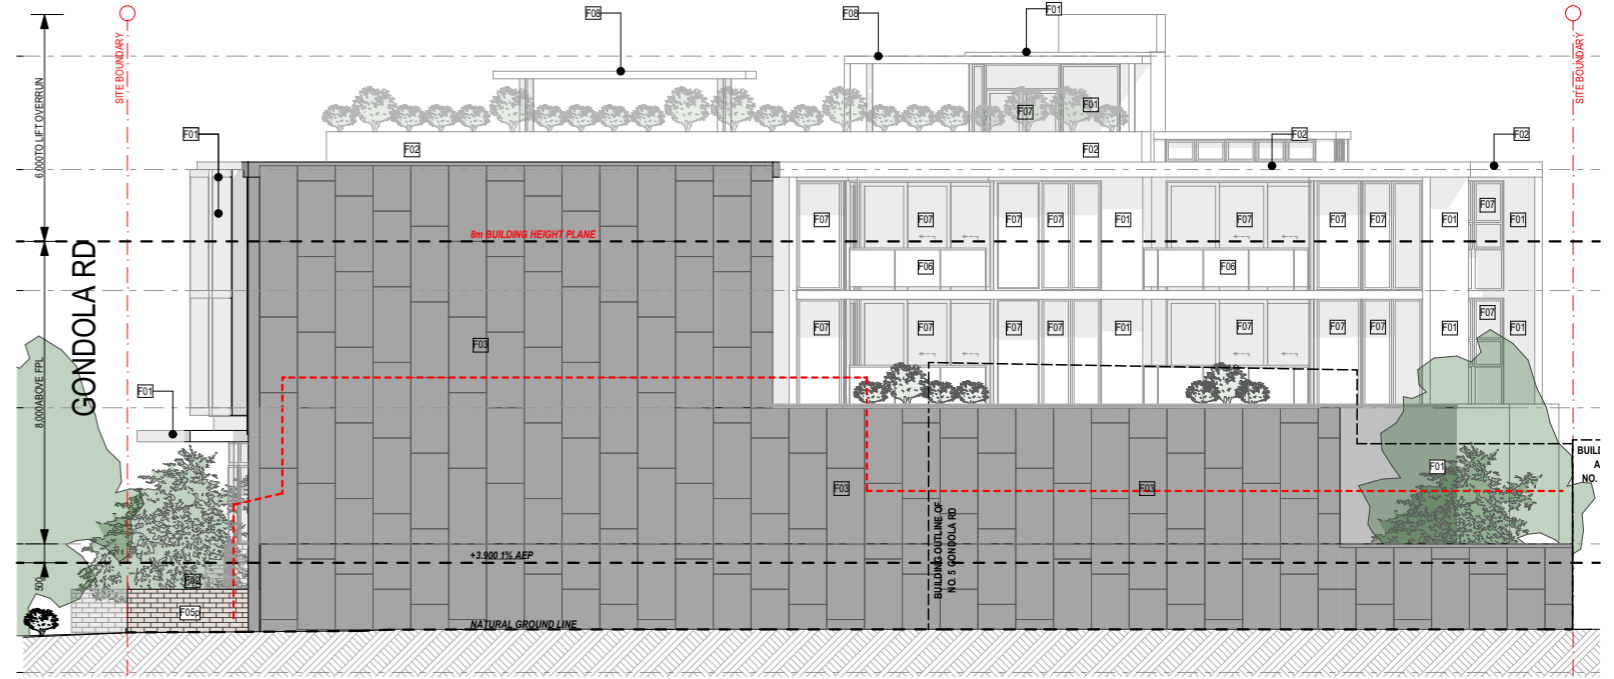

WEST ELEVATION

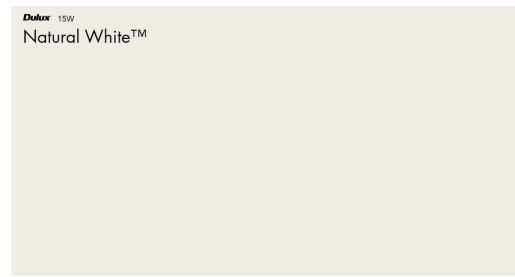

F01 : RENDERED PAINTED WALL WITH WHITE SHADE FINISH
EQ. DULUX ACRATEX NATURAL WHITE




F03 : EXPOSED PRECAST CONCRETE PANEL




F05 : BRICK WALL EQ. BOWRAL 50 SIMMENTAL SILVER
F05p : PERFORATED BRICK WALL



F07 : CLEAR GLASS WITH POWDERCOATED ALUM. FRAME
EQ. DULUX COLORBOND MONUMENT

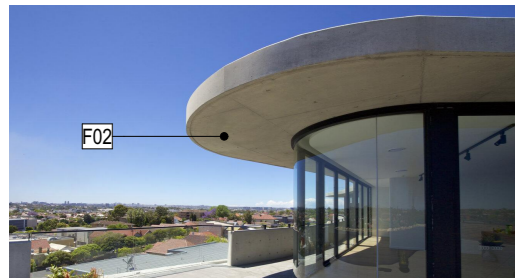


F02 : OFF-FORM CONCRETE WITH WHITE SKIM COAT FINISH

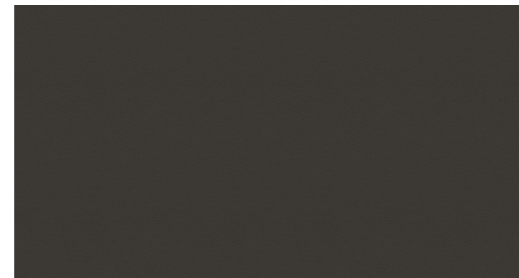

F04 : FC SHEET WITH DARK CHARCOAL PAINT FINISH
EQ. DULUX COLORBOND MONUMENT



F06 : CLEAR GLAZED POWDERCOATED METAL BALUSTRADE
EQ. DULUX COLORBOND MONUMENT

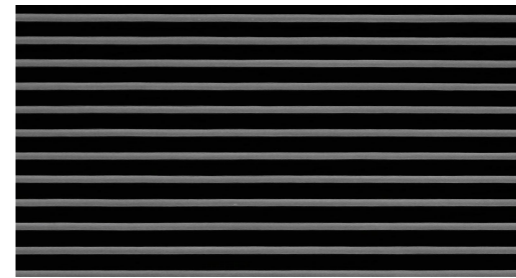

F08 : METAL SHUTTER / PERGOLA POWDERCOATED
EQ. DULUX COLORBOND MONUMENT



NO. 5 GONDOLA RD