




NORTH ELEVATION

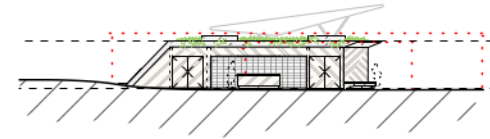


AMENITIES SOUTH ELEVATION

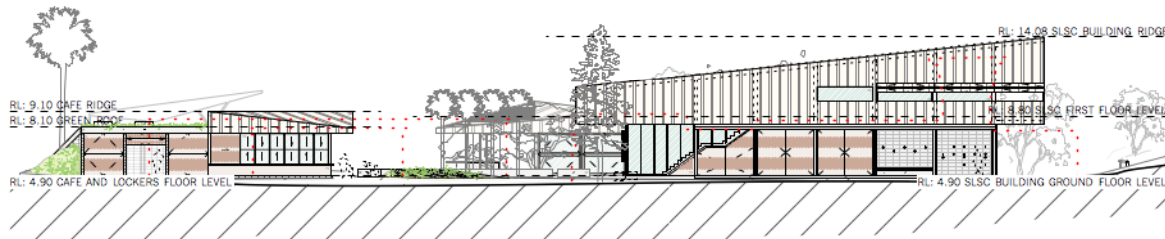


SOUTH ELEVATION

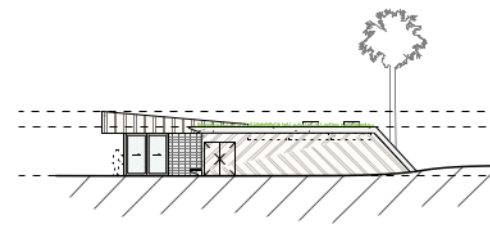


CAFE NORTH ELEVATION

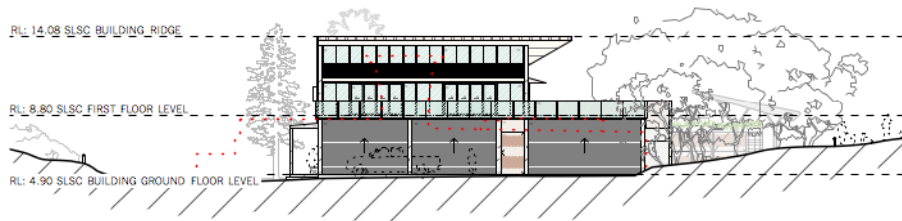


EAST ELEVATION

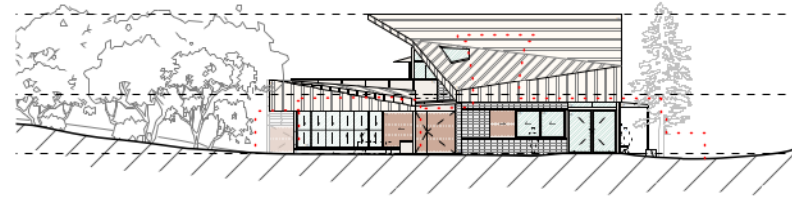

WEST COURTYARD ELEVATION

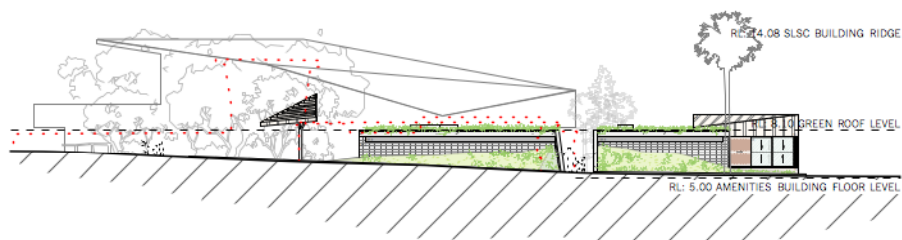

WEST ELEVATION

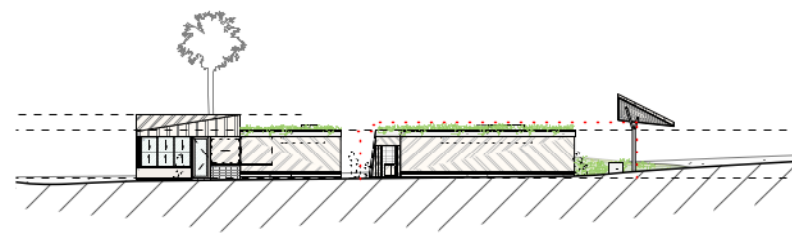

EAST COURTYARD ELEVATION

FOR DEVELOPMENT APPLICATION
 ISSUE DATE REVISION
 A 03/12/19

PROJECT
 The Proposed Renewal of Long Reef Surf Life Saving Club & Associated Community Facilities

LOT, DP
 Lot 11, DP 1193189

CLIENT
 Northern Beaches Council

DWG
 Notification Plans

PROJECT #	DWG #
LRSC.01	NOT-02
SCALE @ A4	1:500
DRAWN	EH
REVISION	A
CHKD	MR
DATE	03/12/19



NORTHERN BEACHES COUNCIL

W: www.northernbeaches.nsw.gov.au

P: 725 Pittwater Rd, Dee Why NSW 2099

T: +61(0) 299 422 111



ADRIANO PUPILLI ARCHITECTS

W: www.adrianopupilli.com.au


E: info@adrianopupilli.com.au

P: PO Box 770 Manly NSW 2095

T: +61(2) 911 463 00

FOR DA

NOTES:
 DO NOT SCALE OFF DRAWINGS. USE DIMENSIONS. A SURVEY IS REQUIRED TO ENSURE CORRECT RELATIONSHIP TO SITE BOUNDARIES.

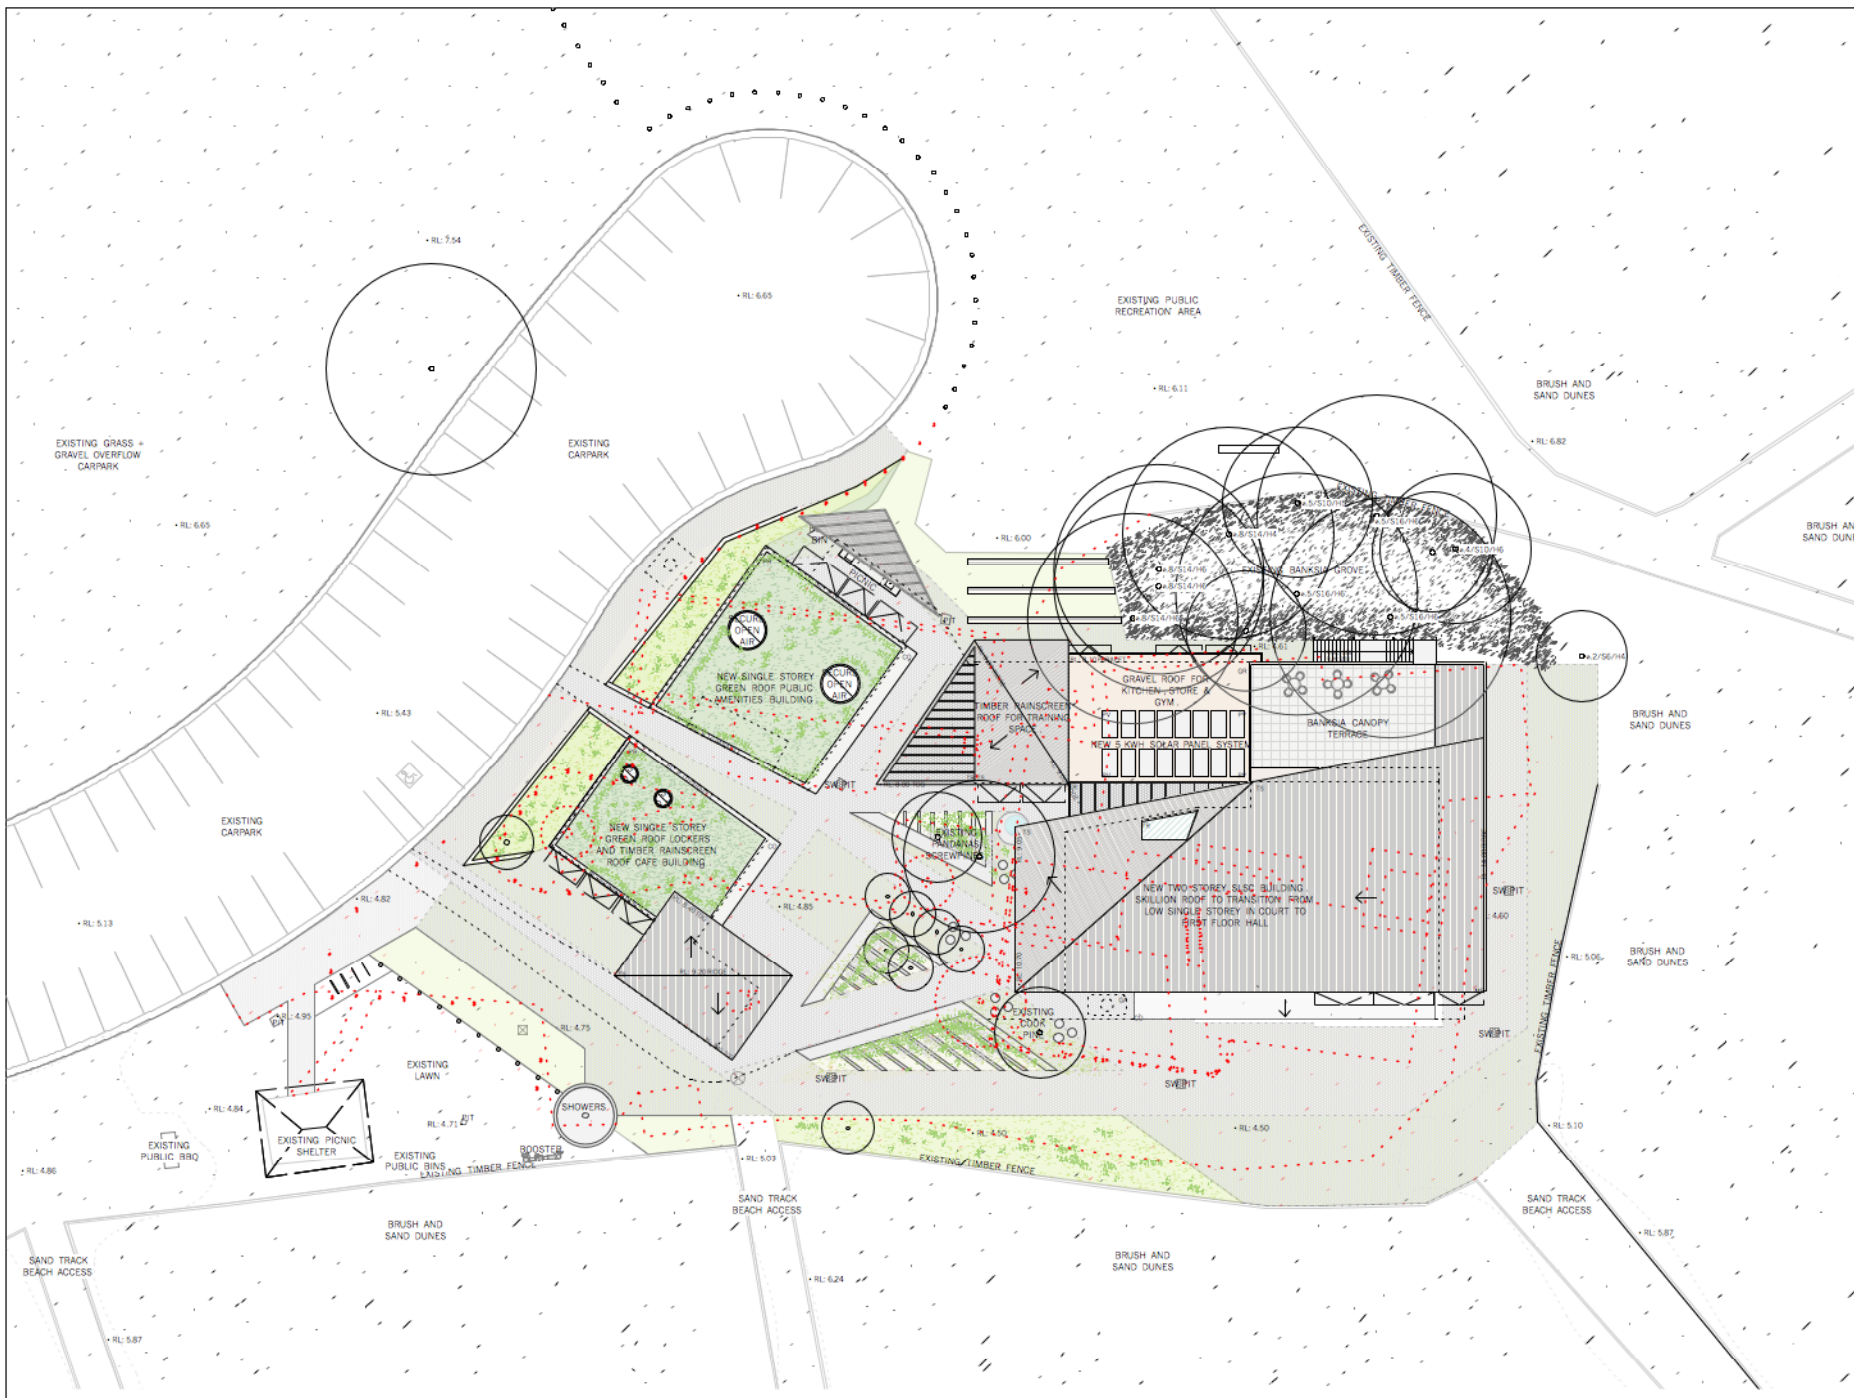

FOR DEVELOPMENT APPLICATION	
ISSUE DATE	03/12/19
PROJECT	
The Proposed Renewal of Long Reef Surf Life Saving Club & Associated Community Facilities	
LOT, DP	
Lot 11, DP 1193189	
CLIENT	
Northern Beaches Council	
DWG	
Notification Plans	
PROJECT #	DWG #
LRSC.01	NOT-01
SCALE @ A4	1:500
DRAWN	EH
REVISION	A
CHKD	MR
DATE	03/12/19



NORTHERN BEACHES COUNCIL
W: www.northernbeaches.nsw.gov.au
P: 725 Pittwater Rd, Dee Why NSW 2099
T: +61(0) 299 422 111



ADRIANO PUPILLI ARCHITECTS
W: www.adrianopupilli.com.au
E: info@adrianopupilli.com.au
P: PO Box 770 Manly NSW 2095
T: +61(2) 911 463 00

SITE PLAN

FOR DA

NOTES:
 DO NOT SCALE OFF DRAWINGS. USE DIMENSIONS. A SURVEY IS REQUIRED TO ENSURE CORRECT RELATIONSHIP TO SITE BOUNDARIES.