

Contact Us	
The General Manager, 725 Pittwater Road, Dee Why NSW 2099 or Customer Service Centre, Northern Beaches Council DX9118 Dee Why	
Email	council@warringah.nsw.gov.au
Fax	9942 2606
If you need help lodging your application call Customer Service on (02) 9942 2111 or come in and talk to us at the Civic Centre, Dee Why.	

Office Use Only											


### Part 1: Declaration


1. DECLARATION	
I hereby certify that the shadow diagrams submitted with the proposal at	
Address	
For the erection of <i>Description of development</i>	
<ul style="list-style-type: none"> <li>In accordance with the survey (prepared by a registered surveyor) which is required to be submitted with the application</li> <li>Drawn to true north</li> <li>Indicate shadow cast by the proposal at 9am, noon, 3pm, 21 June</li> <li>To indicate the shadow cast by existing buildings and structures on the site and in the surrounding area</li> </ul>	

### Part 2: Certification

2. CERTIFIER			
Title	Mr	Mrs	Ms
	Other		
Full family name <i>(no initials) (or Company)</i>			
Full given names <i>(no initials) (or A.C.N)</i>			
Phone		Alternate	
Mobile		Fax	
Qualification <i>(i.e. Architect, Planner, Computer Technician, Surveyor)</i>			


### Part 3: Signature

3. APPLICANT(S) SIGNATURE	
Signature	
Date	

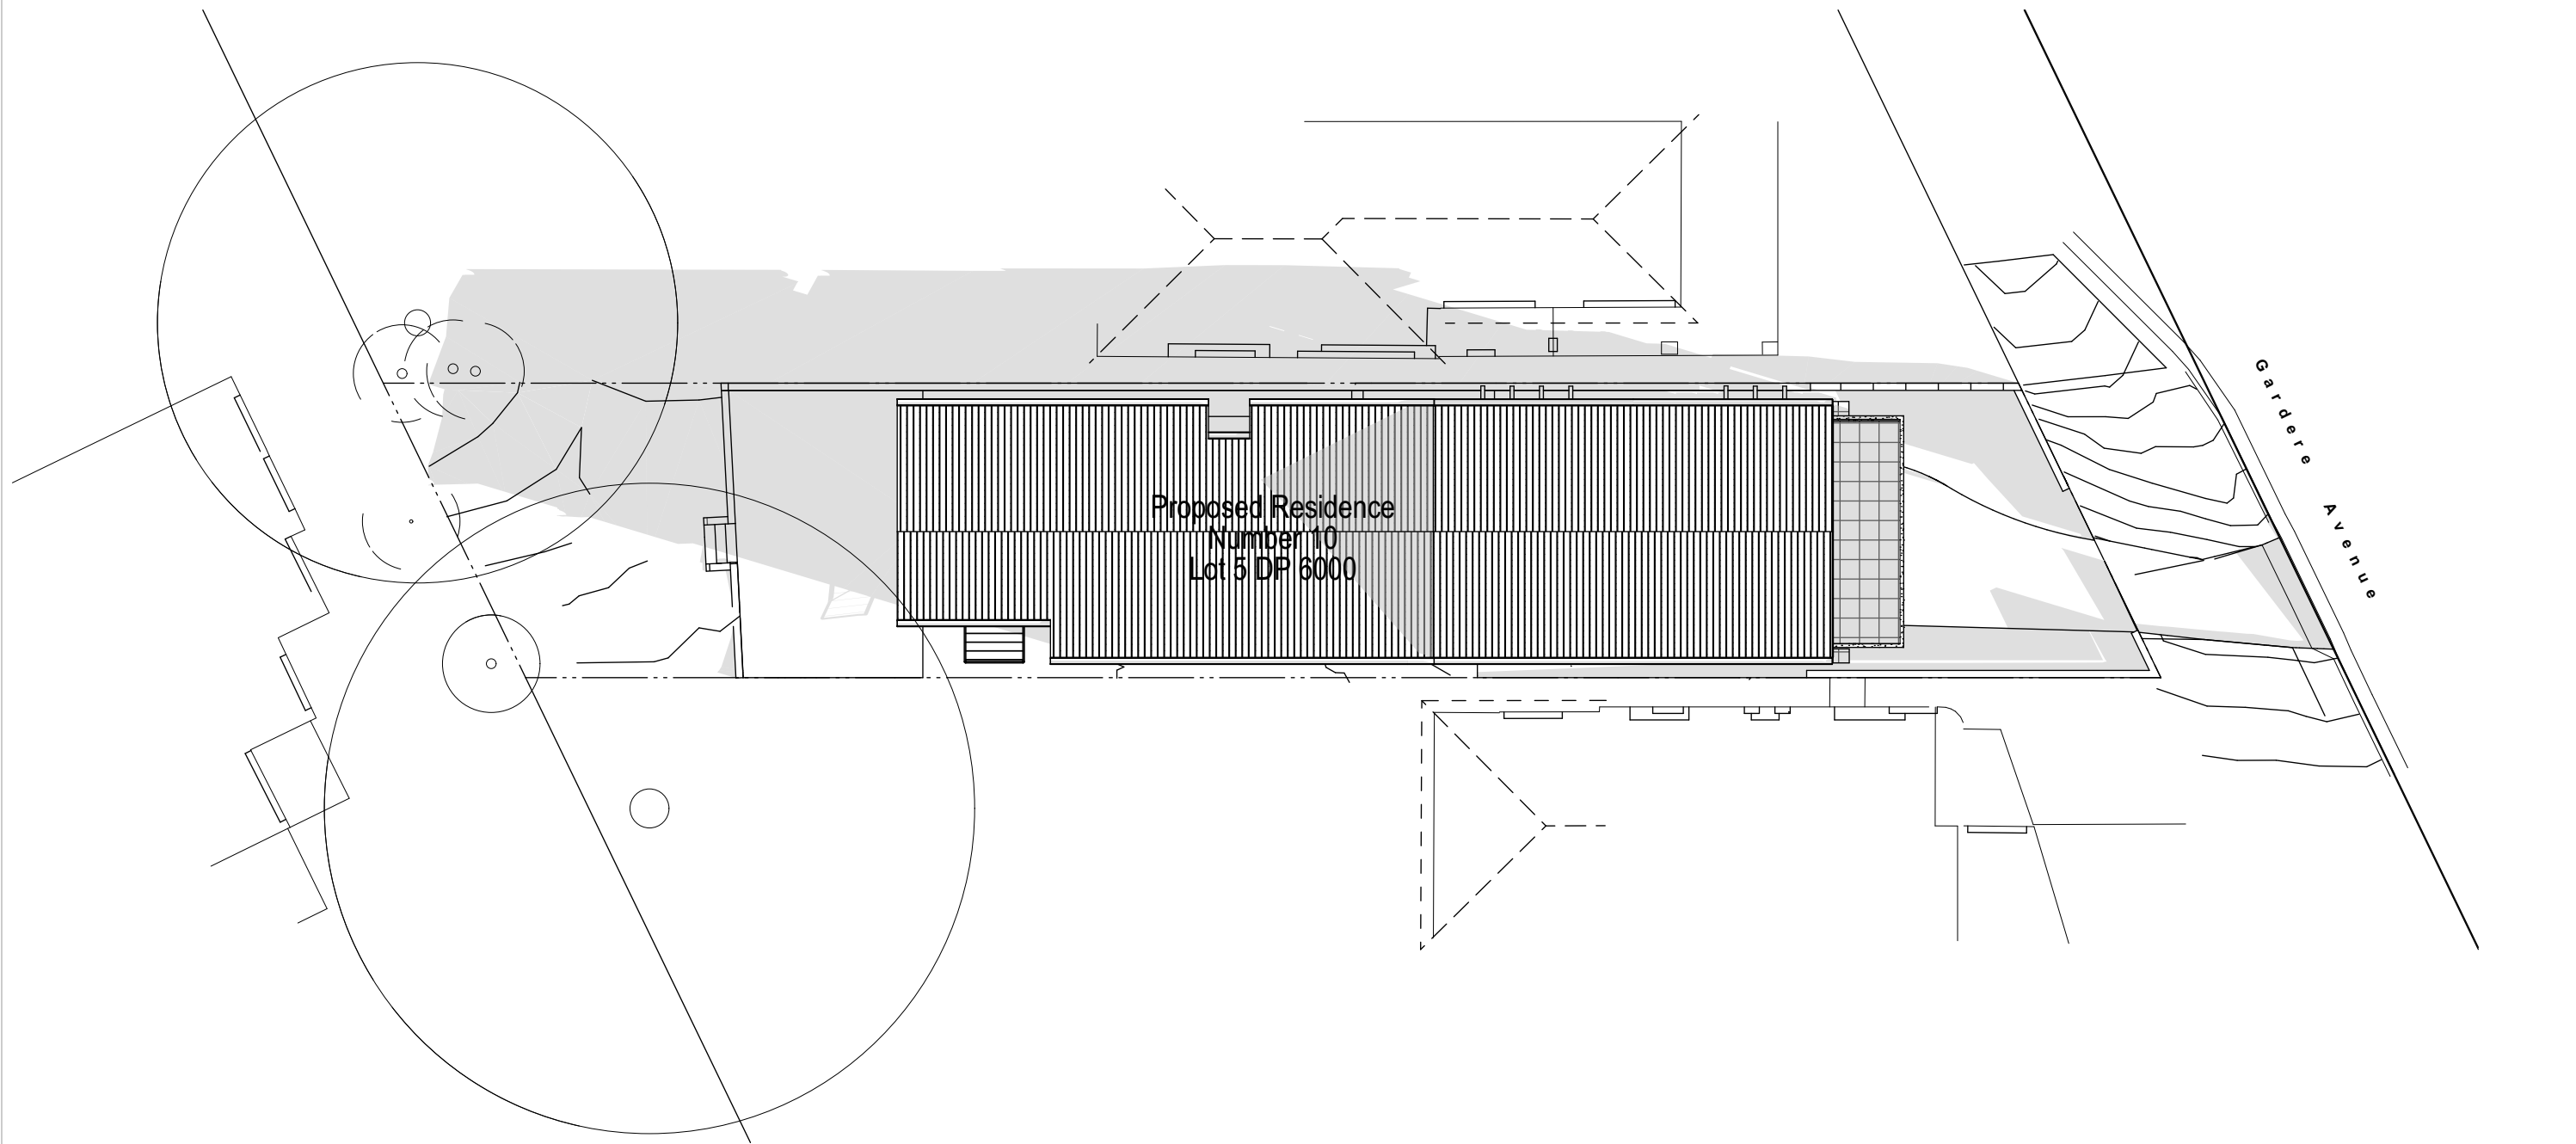

01

Shadow Diagram 21 June at 0900h  
Scale 1:200

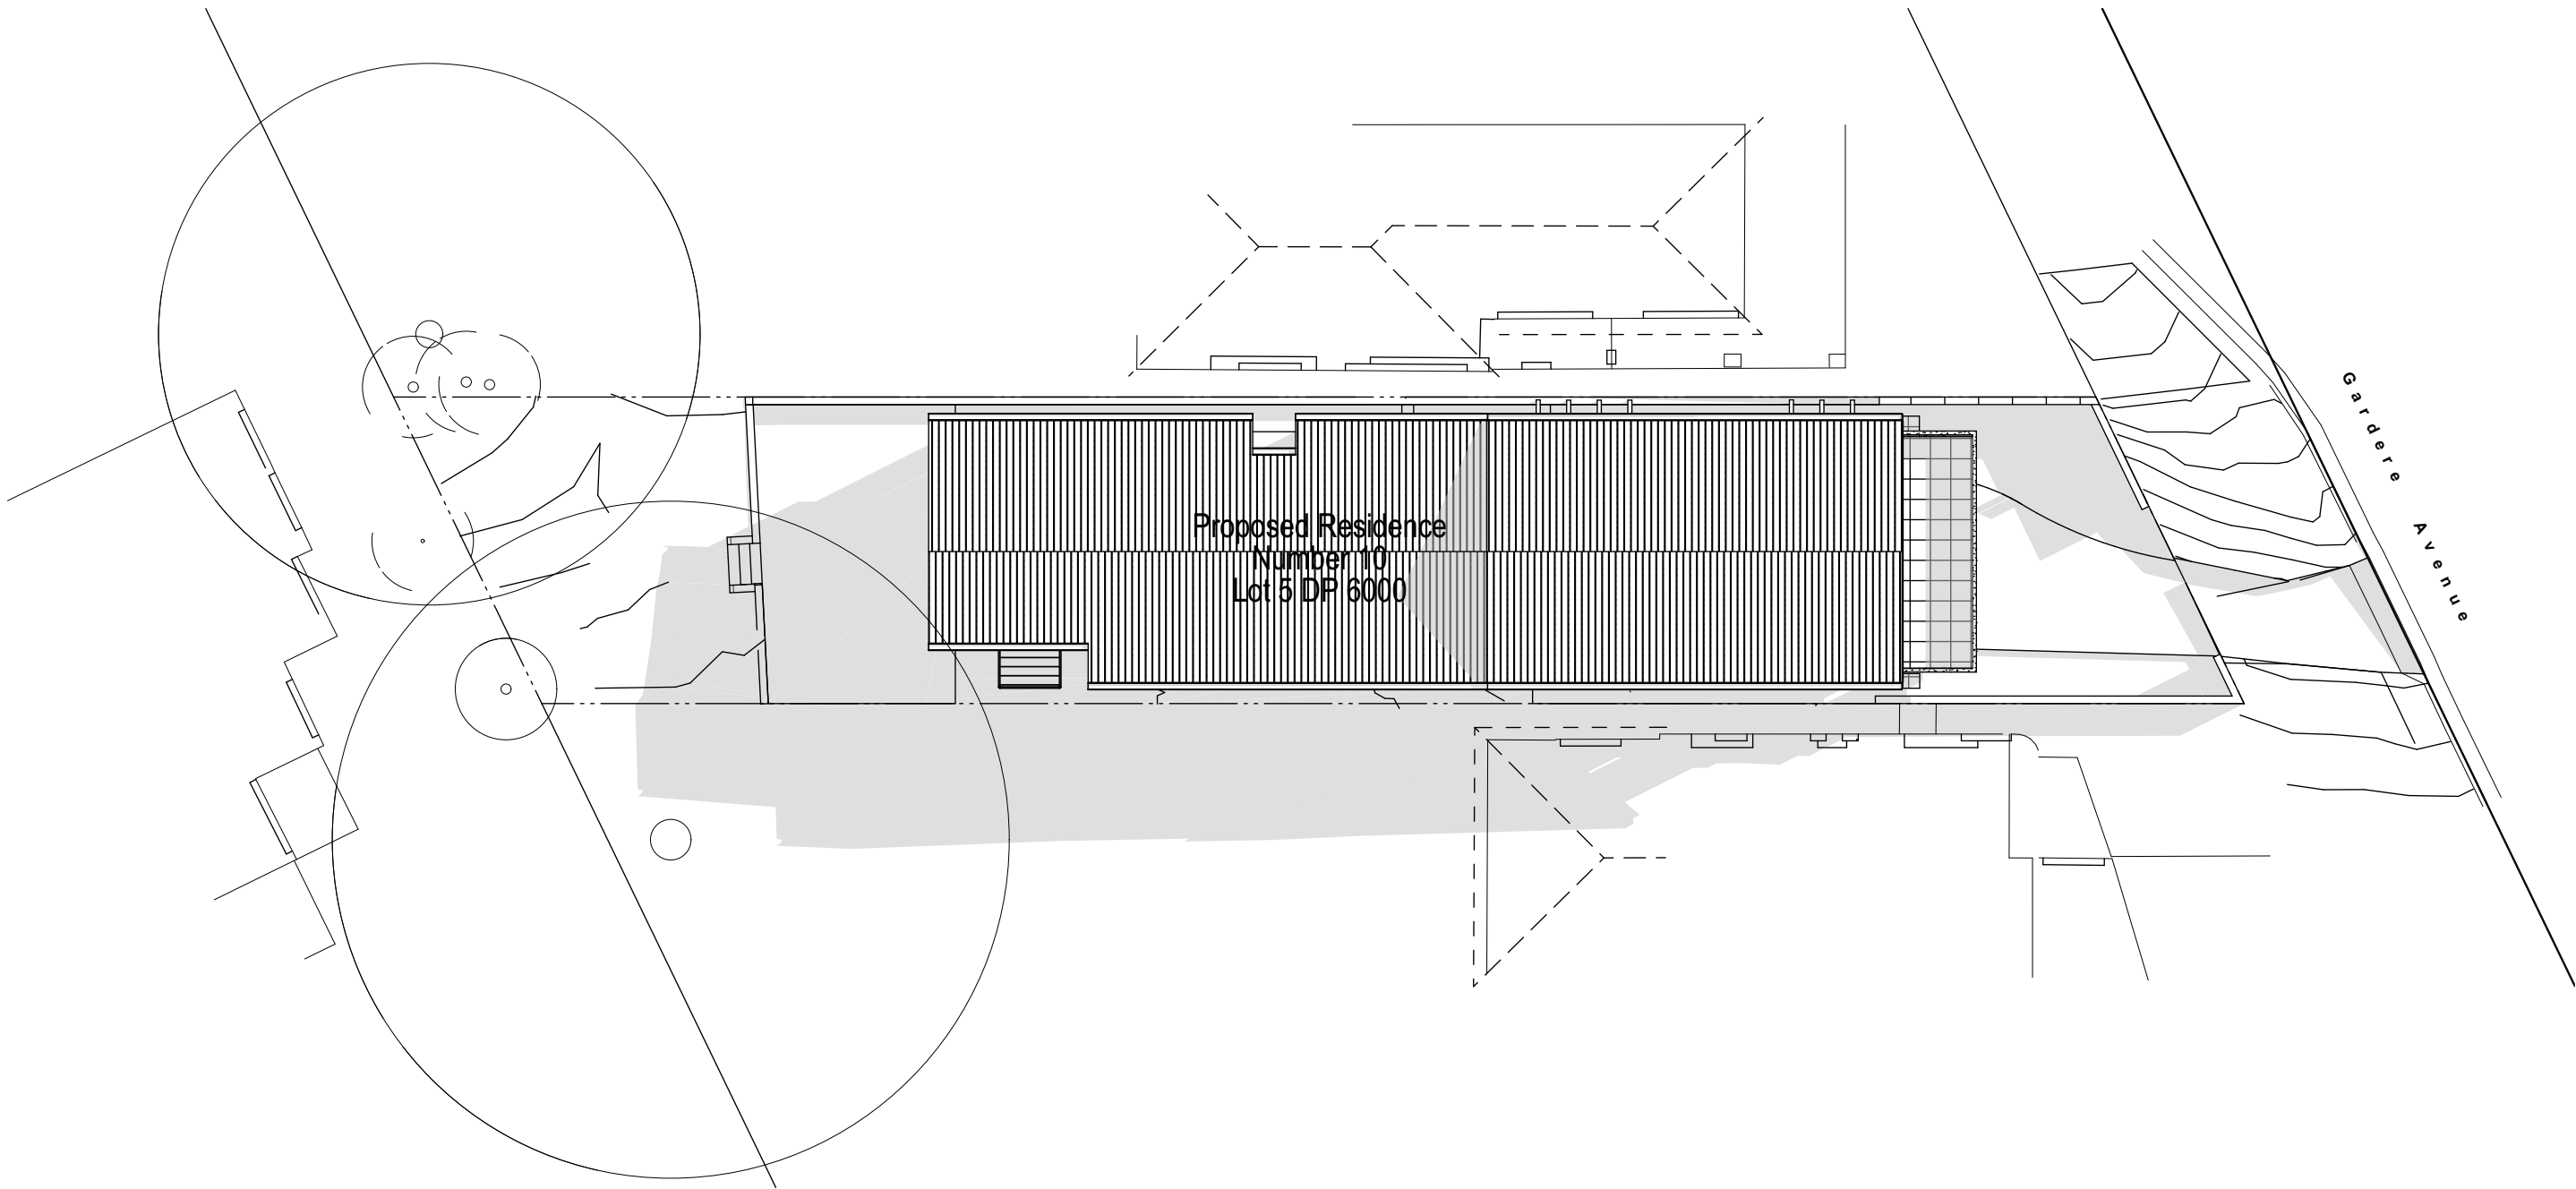

02

Shadow Diagram 21 June at 1200h  
Scale 1:200

**APPROVED BY**  
\_\_\_\_\_  
**CLIENT NAME(s):**  
\_\_\_\_\_  
  
**DATE:**  
\_\_\_\_\_

DESIGN / DRAWN

 **UrbanHarmony**

Luxury Residential Design  
Urban · Rural · Coastal · Alpine  
M 0402 200 700 T 02 9973 4697  
PO Box 858 Avalon Beach NSW 2107  
Jeremy@urbanharmony.com.au  
www.urbanharmony.com.au

01			28/8/20
DA2	JM	DA Submission #2	24.12.20
DA-2	JM	Levels updated, rear living spaces adjusted to provide additional landscaped area, overall size reduced, flow path revised to existing	13.12.20
DA-1	JM	Levels updated	19.11.20
DA-1	JM	Roof redesigned, levels updated, further info added	16.11.20
DA-1	JM	Roof redesigned, levels updated, further info added for comment only	14.11.20
ISSUE	CHANGE	CHANGE NAME	DATE

**PROJECT:**  
**Torrington Residence**

**SITE:**  
10 Gardere Avenue  
Curl Curl NSW

**CLIENT:**  
P & A Torrington


**DRAWING TITLE:**  
**Shadow Diagrams**  
**Shadow Diagram 12pm**

**DRAWN / DESIGNED:**  
Jeremy McCulla

**SCALE:**  
As Ind @ A3



<b>DATE</b> 24/12/20	<b>DRAWN</b> JMC	<b>PRINT DATE</b> 24/12/20
<b>PROJECT NUMBER</b> <b>580</b>	<b>DRAWING NUMBER</b> <b>580.A501</b>	<b>PROJECT STATUS</b> <b>DA2</b>
<b>© Copyright UrbanHarmony</b> <small>Copyright in this design and document is owned by Urban Harmony. All rights are reserved. Copyright is protected under the provisions of the Copyright act 1968. No part of this drawing or design may be reproduced in any form or by any means without the prior written consent of Urban Harmony. Any unauthorised use is strictly prohibited.</small>		

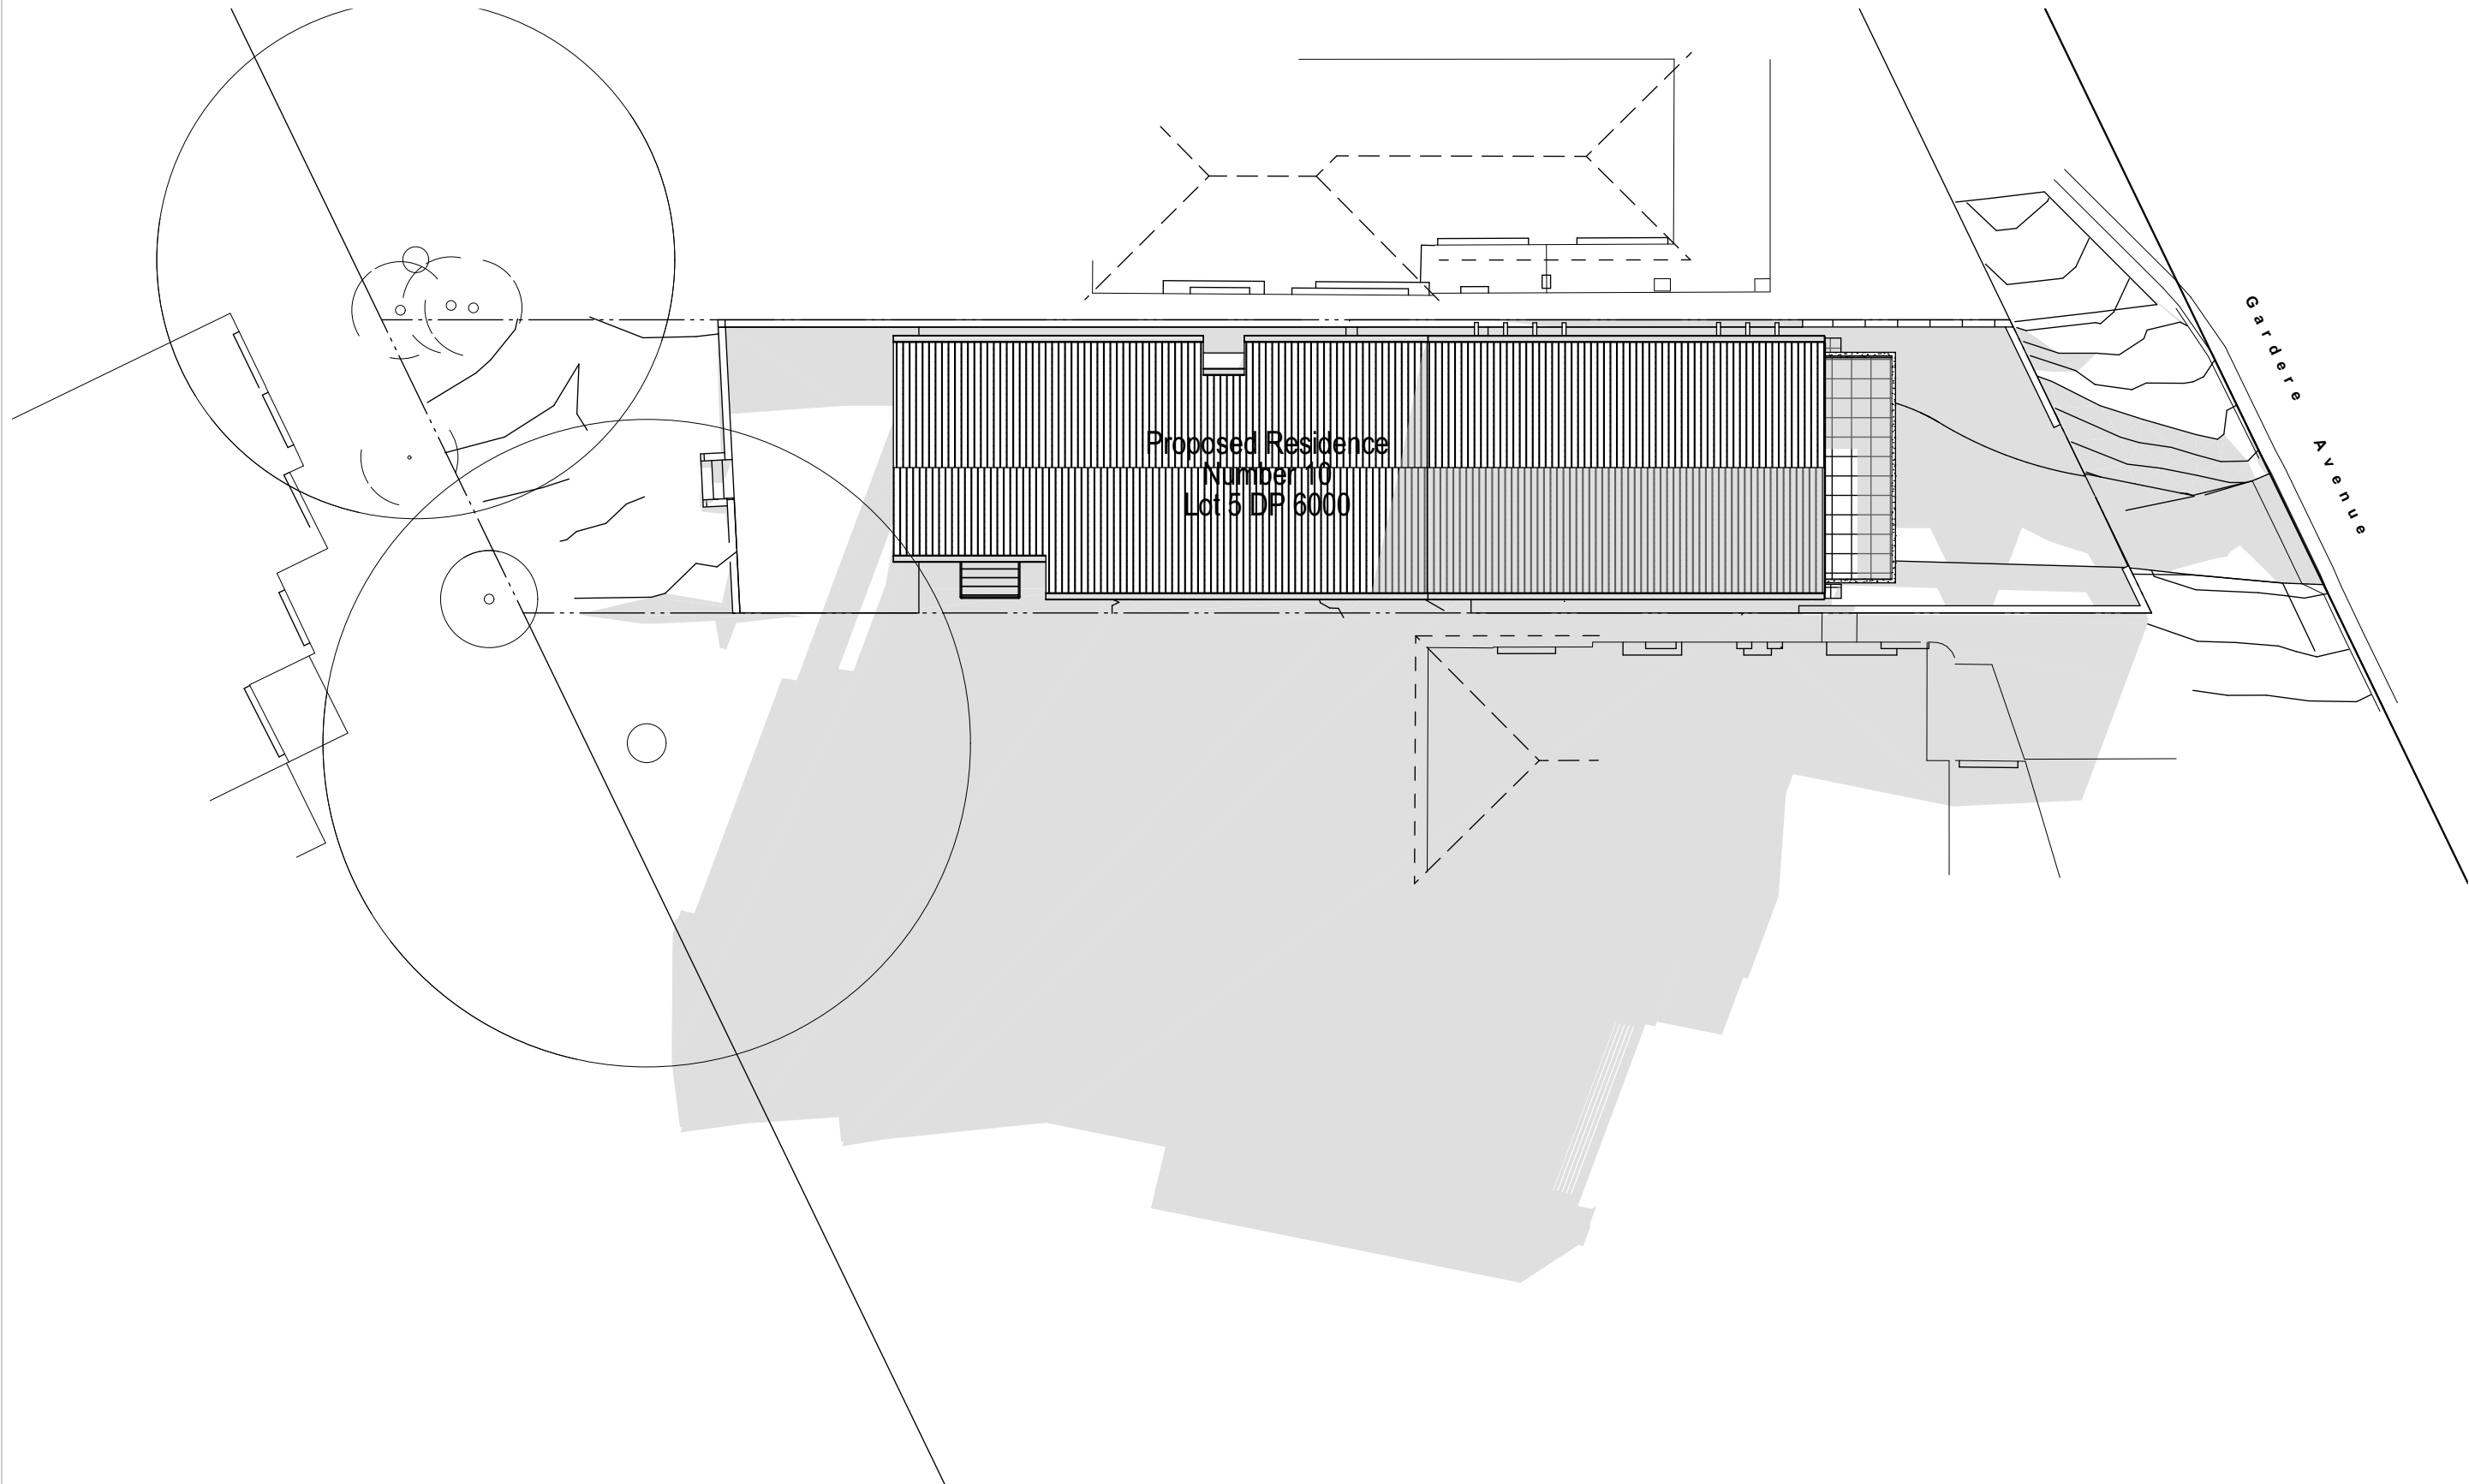

03

Shadow Diagram 21 June at 1500h  
Scale 1:200


**APPROVED BY**  
\_\_\_\_\_  
**CLIENT NAME(s):**  
\_\_\_\_\_  
**DATE:**  
\_\_\_\_\_

DESIGN / DRAWN  
 **UrbanHarmony**  
Luxury Residential Design  
Urban · Rural · Coastal · Alpine  
M 0402 200 700 T 02 9973 4697  
PO Box 858 Avalon Beach NSW 2107  
Jeremy@urbanharmony.com.au  
www.urbanharmony.com.au

01			28/8/20
DA2	JM	DA Submission #2	24.12.20
DA-2	JM	Levels updated, rear living spaces adjusted to provide additional landscaped area, overall size reduced, flow path revised to existing	13.12.20
DA-1	JM	Levels updated	19.11.20
DA-1	JM	Roof redesigned, levels updated, further info added	16.11.20
DA-1 prelim	JM	Roof redesigned, levels updated, further info added for comment only	14.11.20
ISSUE	CHANGE	CHANGE NAME	DATE

**PROJECT:**  
**Torrington Residence**  
**SITE:**  
10 Gardere Avenue  
Curl Curl NSW  
**CLIENT:**  
P & A Torrington

**DRAWING TITLE:**  
**Shadow Diagrams**  
**Shadow Diagram 3pm**  
**DRAWN / DESIGNED:**  
Jeremy McCulla  
**SCALE:**  
As Ind @ A3

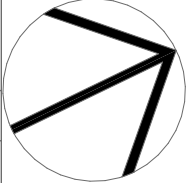

<b>DATE</b> 24/12/20	<b>DRAWN</b> JMC	<b>PRINT DATE</b> 24/12/20
<b>PROJECT NUMBER</b> <b>580</b>	<b>DRAWING NUMBER</b> <b>580.A502</b>	<b>PROJECT STATUS</b> <b>DA2</b>
<b>© Copyright UrbanHarmony</b> <small>Copyright in this design and document is owned by Urban Harmony. All rights are reserved. Copyright is protected under the provisions of the Copyright act 1968. No part of this drawing or design may be reproduced in any form or by any means without the prior written consent of Urban Harmony. Any unauthorised use is strictly prohibited.</small>		