


708511

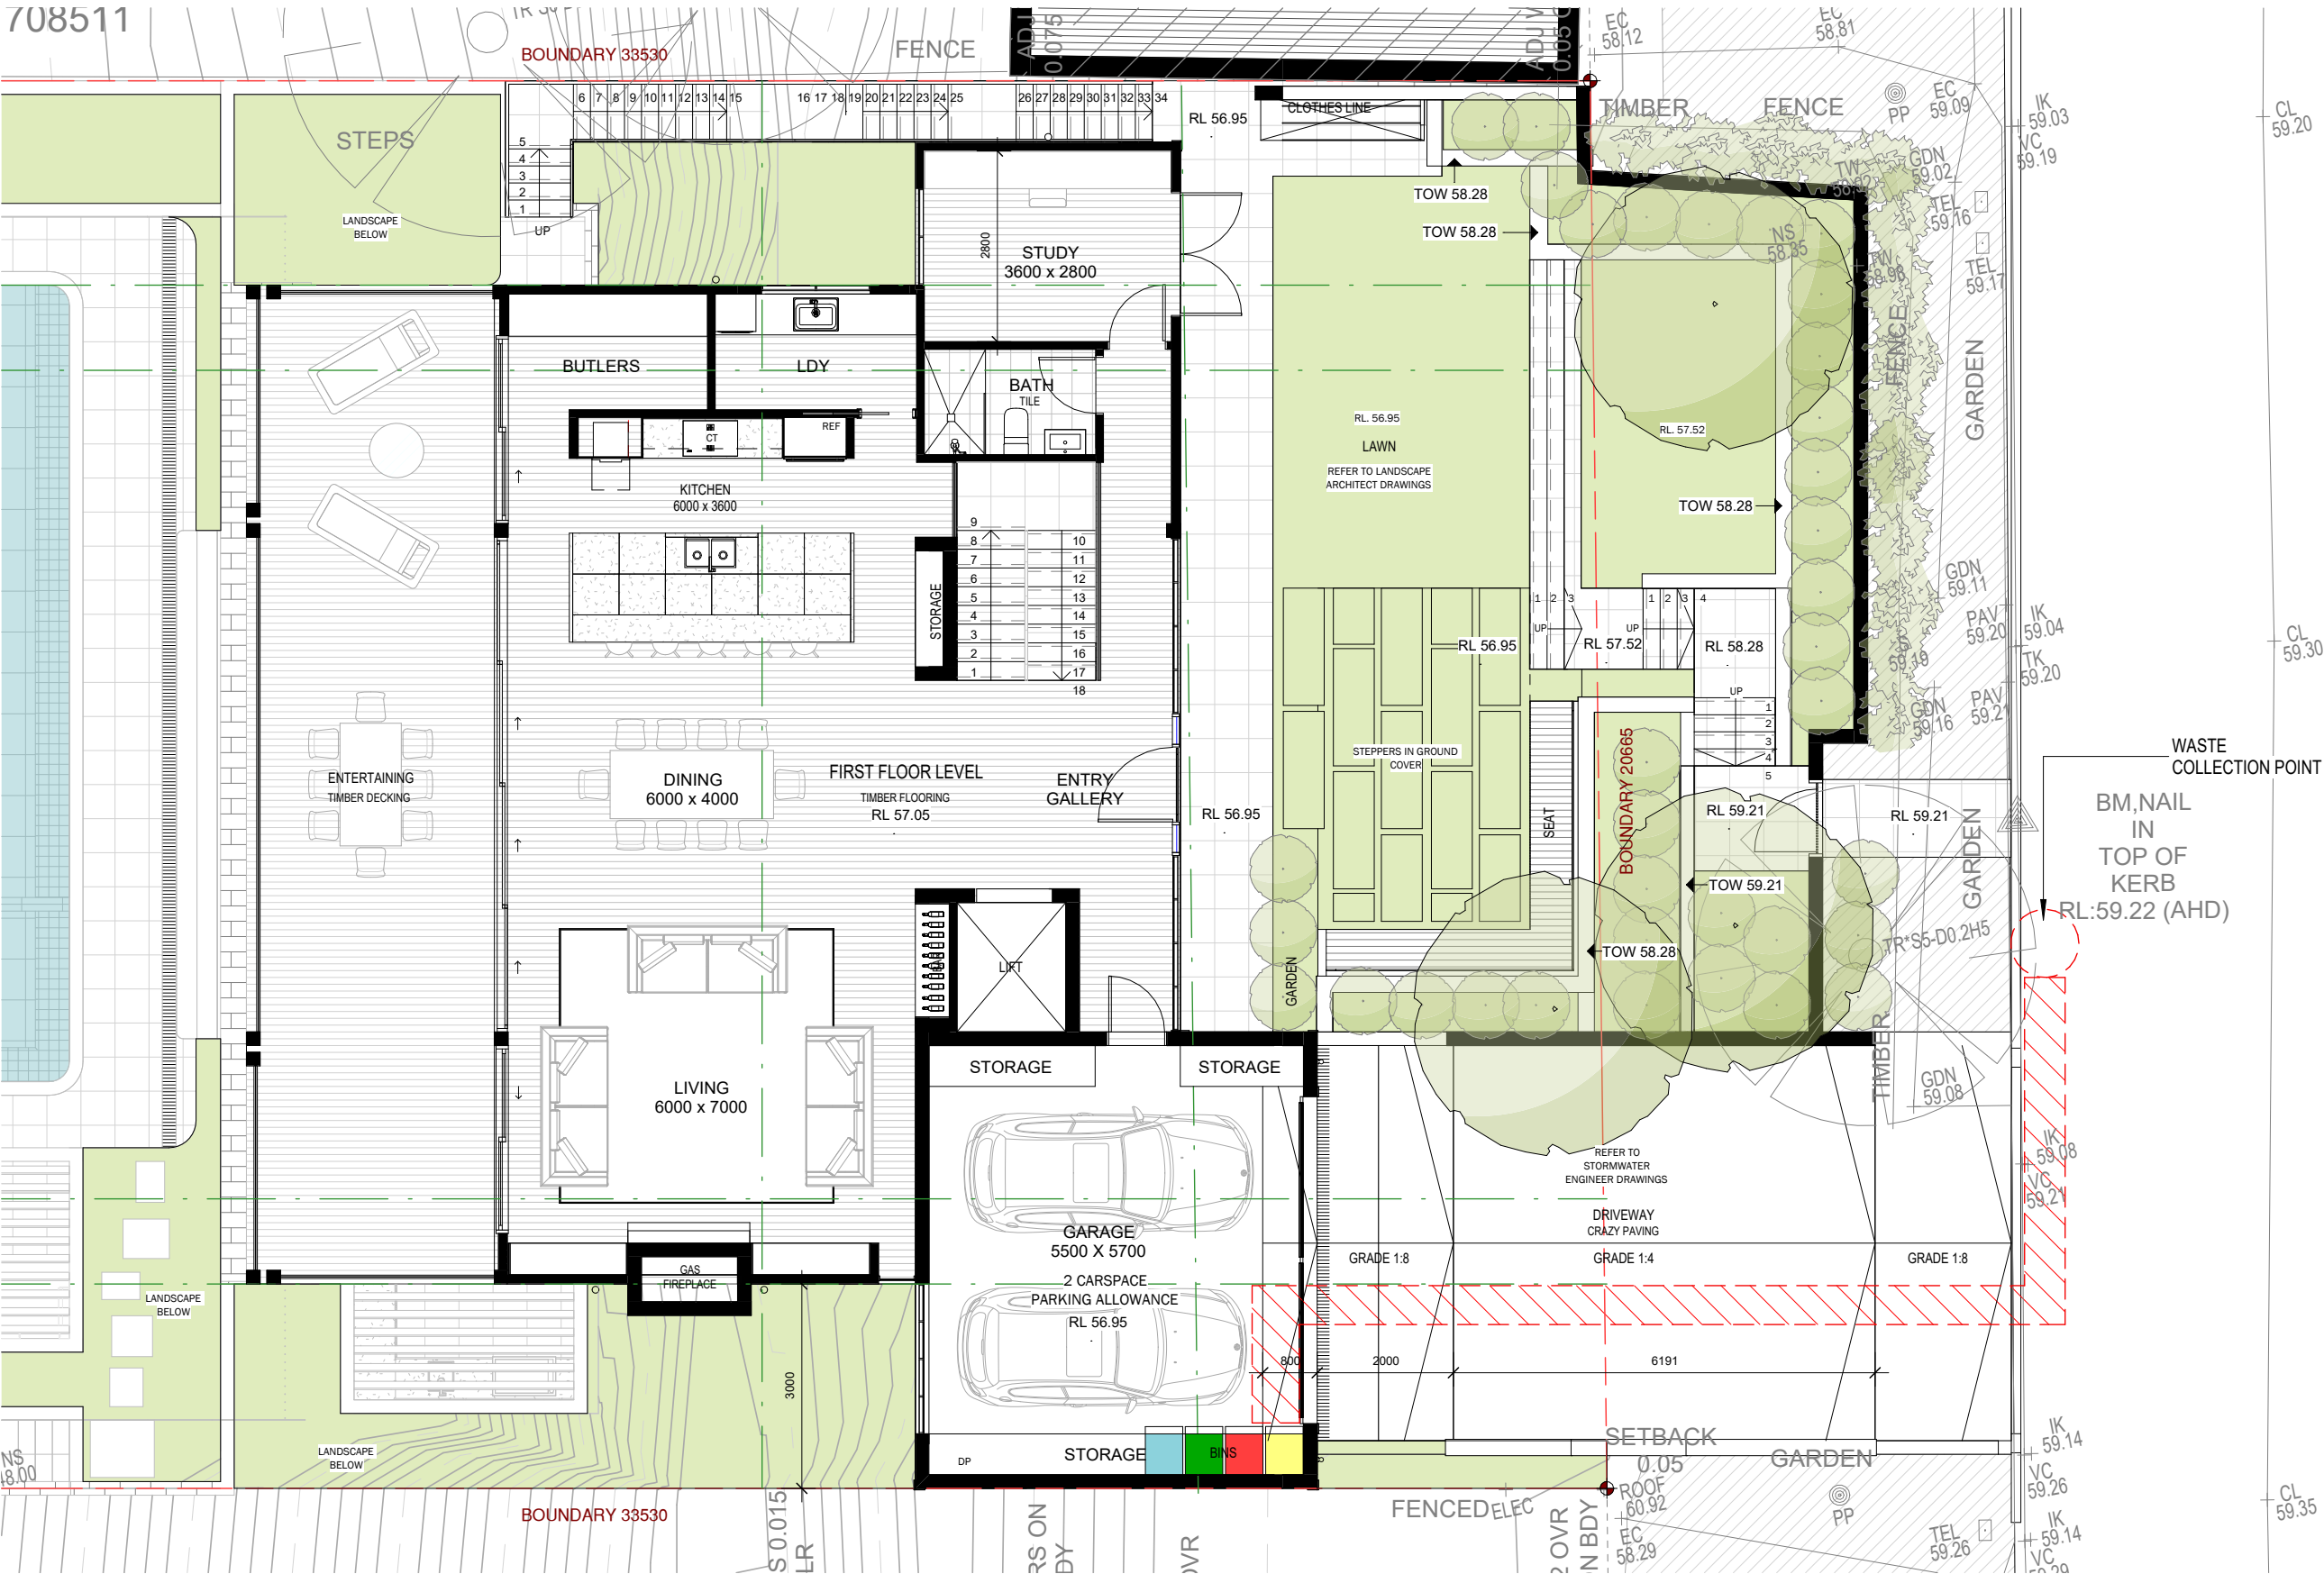

STREET

ABERNETHY

1 WASTE MANAGEMENT PLAN
1 : 100

DA ISSUE

Notes

- 1) Do not scale from drawing, use marked dimensions and levels. To be read in conjunction with all consultants' documentation. Luxitecture. is to be immediately notified of any discrepancies.
- 2) Contractor to verify all dimensions, coordinate services and components prior to commencement of site work or off-site fabrication and installation.
- 3) All construction must be built to minimum requirement set outs by the Building Code of Australia and relevant Australian Standards. Luxitecture. is to be notified immediately of any discrepancies to the above, and confirmation sought.
- 4) Copyright on this drawing and design retained by Luxitecture.

Issue	Description	Date
1	DA ISSUE	13.12.22

www.luxitecture.com.au
anthony@luxitecture.com.au

LUXITECTURE

True North

Drawn: JF Checked: AM

Project
2129 SEAFORTH
Client
ADAM MCDOUGALL
Address
30 ABERNETHY STREET SEAFORTH

Drawing Title WASTE MANAGEMENT PLAN			
FOR DEVELOPMENT APPLICATION			
Scale 1 : 100 @A3	Date:13.12.22		
2011 Project no.	DA Drawing Phase.	A705 Drawing No.	1 Rev