




FIFTH SEASON
LANDSCAPES

DA CONCEPT DESIGN PACKAGE - REVISION A:
214 HUDSON PDE, CLAREVILLE
OCTOBER 2022





1 SITE REFERENCE PLAN
Scale 1:200

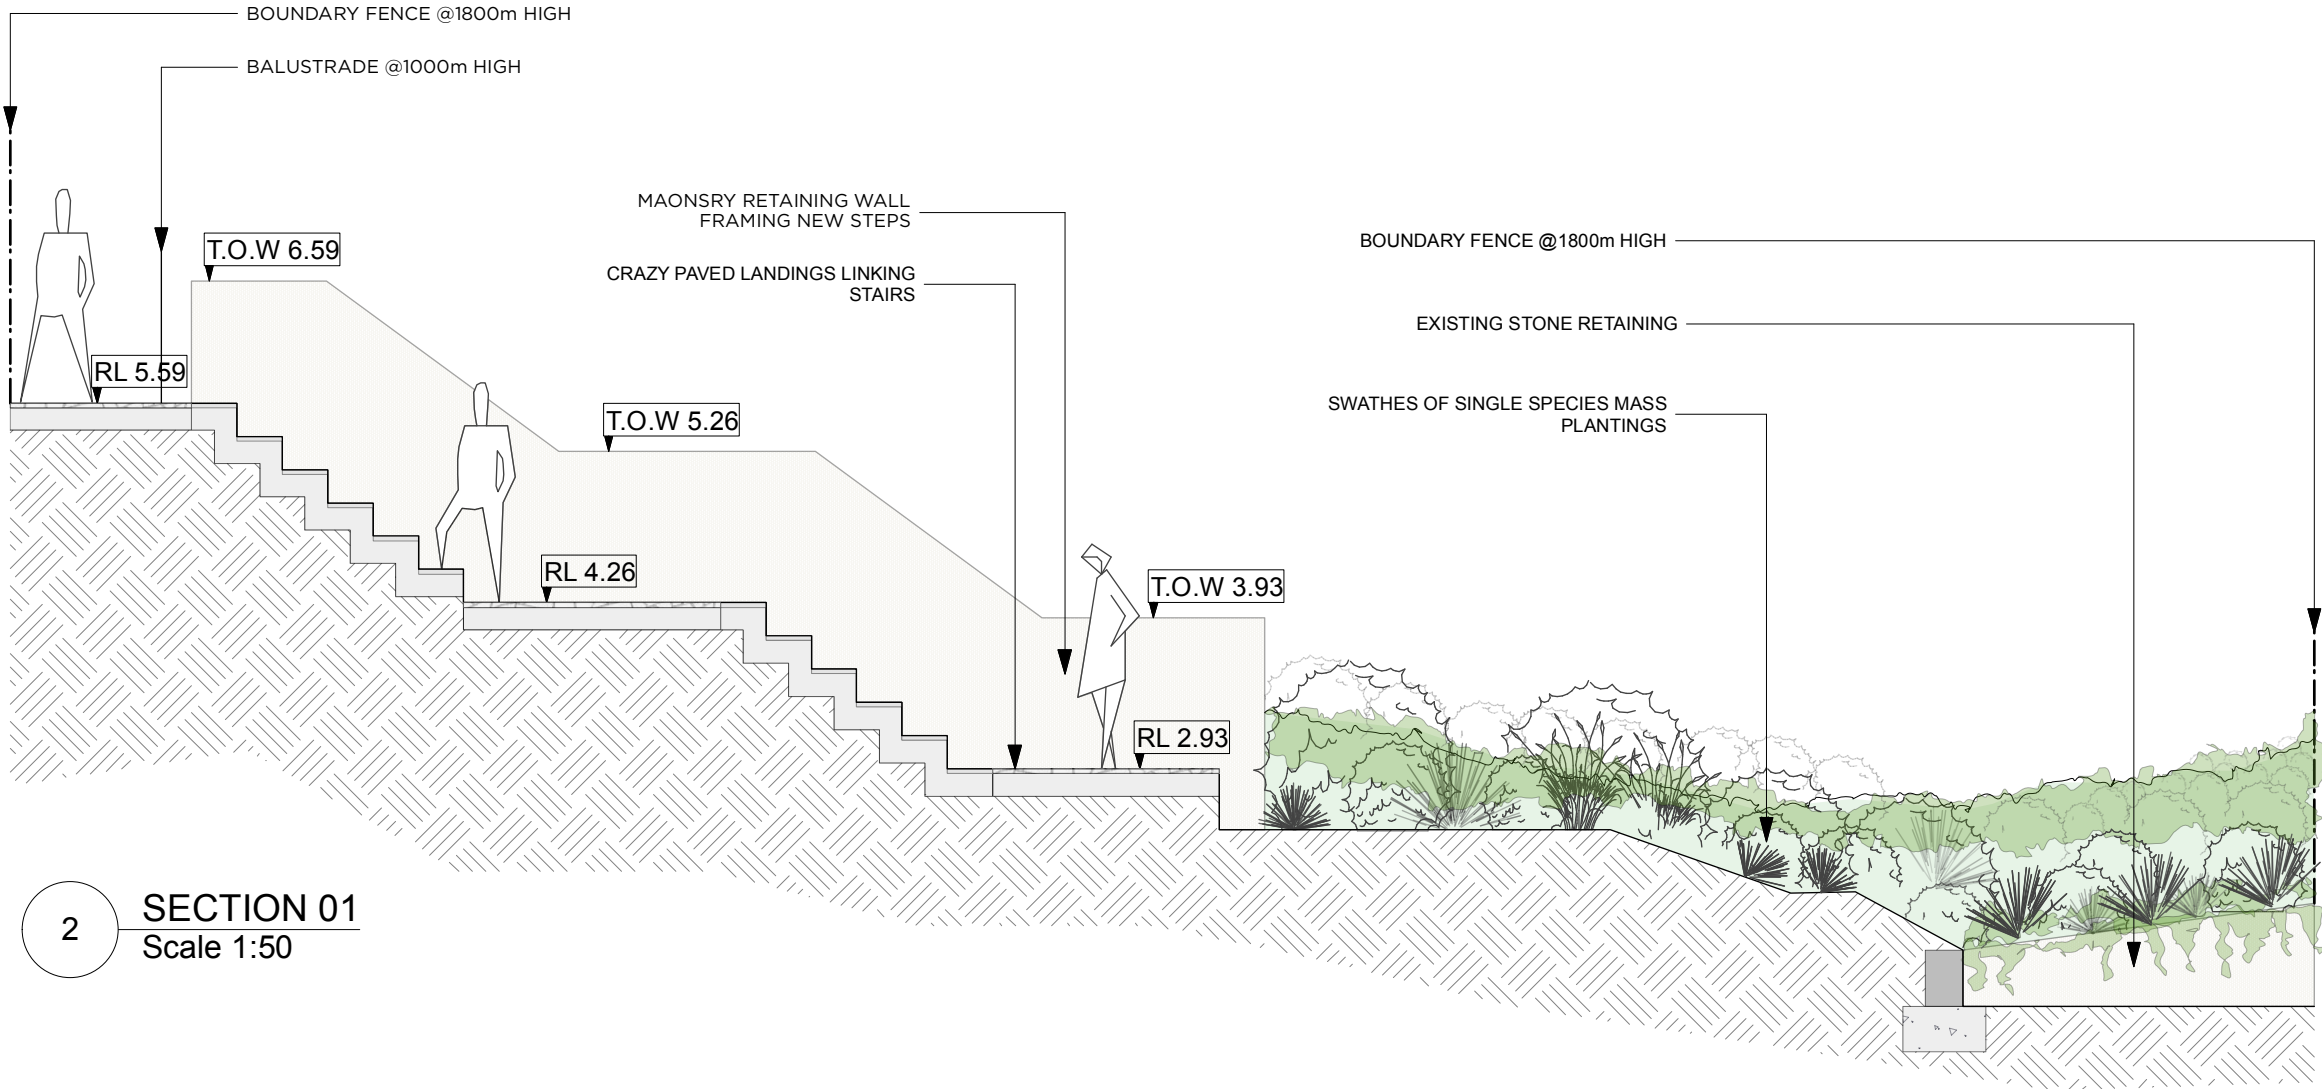


2 SECTION 01
Scale 1:50

LEVEL 1: SECTIONS 01


214 HUDSON PDE, CLAREVILLE

DESIGNED BY LC	DRAWN BY KP	CHECKED BY PA	DATE 31/10/22	REVISIONS
CLIENT P & N HELLER	PAGE SIZE A3	SCALE AS SHOWN		
DRAWING NUMBER DET-01	REVISION A	SHEET 01 OF 01		
www.5thseason.com.au Suite 5/18 Smith St, Chatswood NSW 2067 T 02 9417 2111 Lic. No. 180565C				



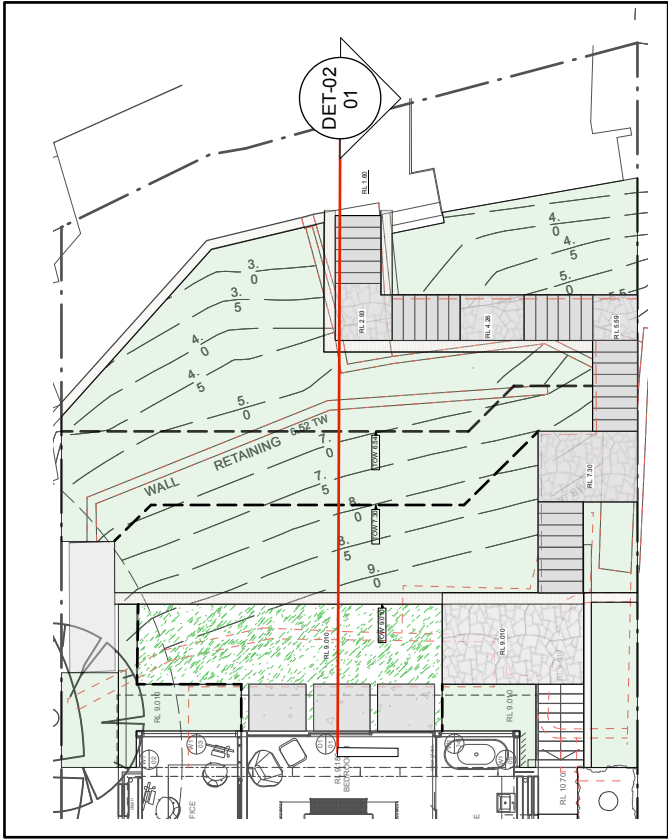

1 SITE REFERENCE PLAN
Scale 1:200

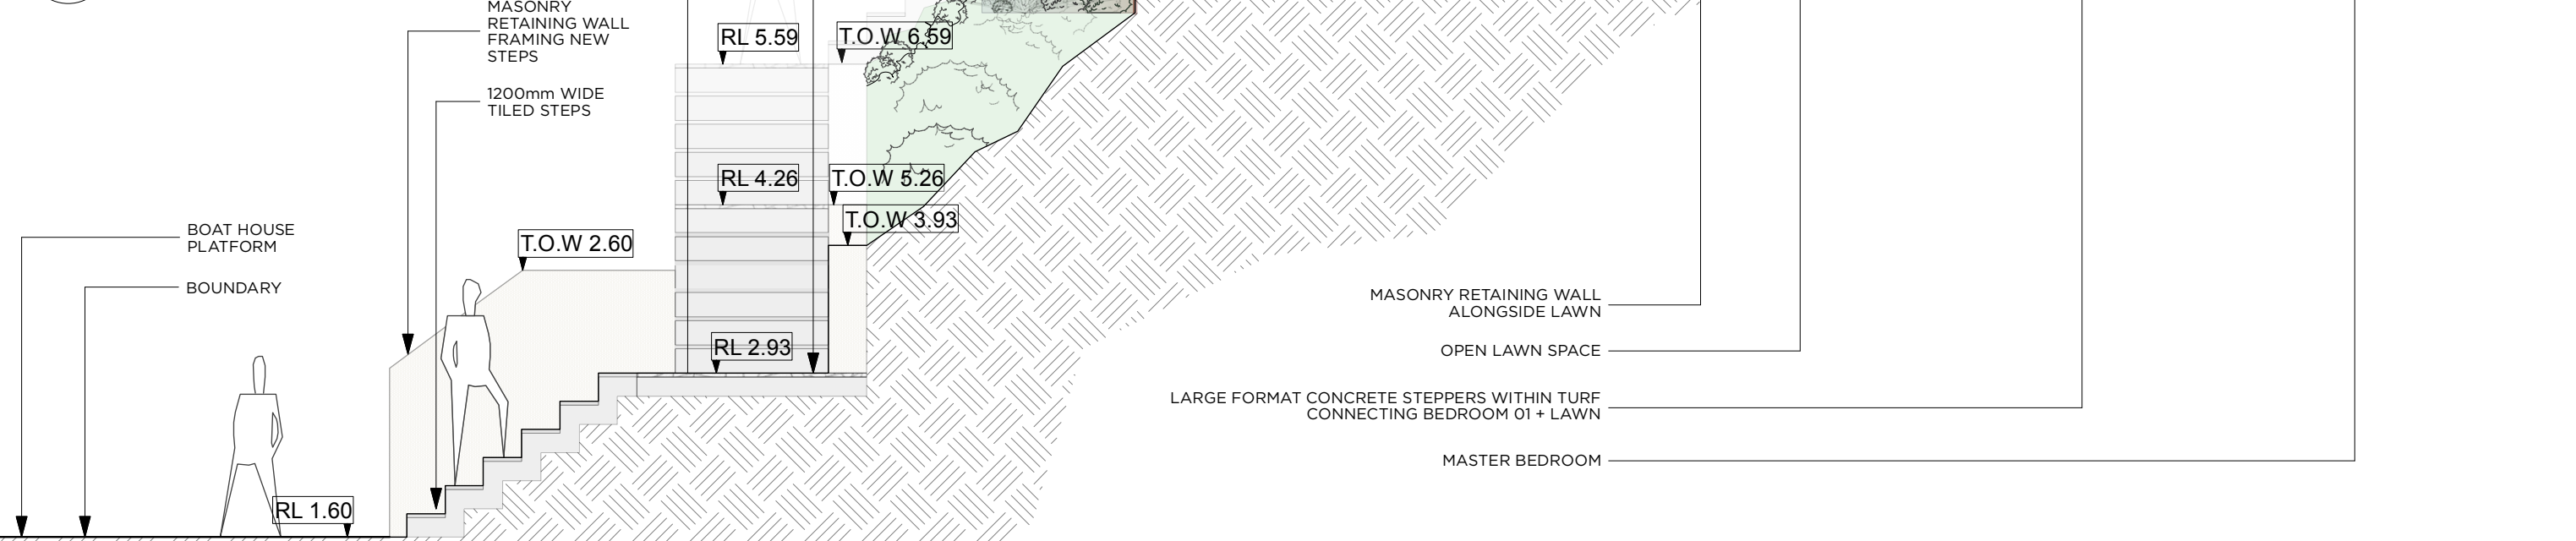

2 SECTION 01
Scale 1:50


LEVEL 1: SECTIONS 02
214 HUDSON PDE, CLAREVILLE

DESIGNED BY LC	DRAWN BY KP	CHECKED BY PA	DATE 31/10/22	REVISIONS
CLIENT P & N HELLER	PAGE SIZE A3	SCALE AS SHOWN		
DRAWING NUMBER DET-02	REVISION A	SHEET 01 OF 01		
www.5thseason.com.au Suite 5/18 Smith St, Chatswood NSW 2067 T 02 9417 2111 Lic. No. 180565C				



SITE REFERENCE PLAN

Scale 1:200

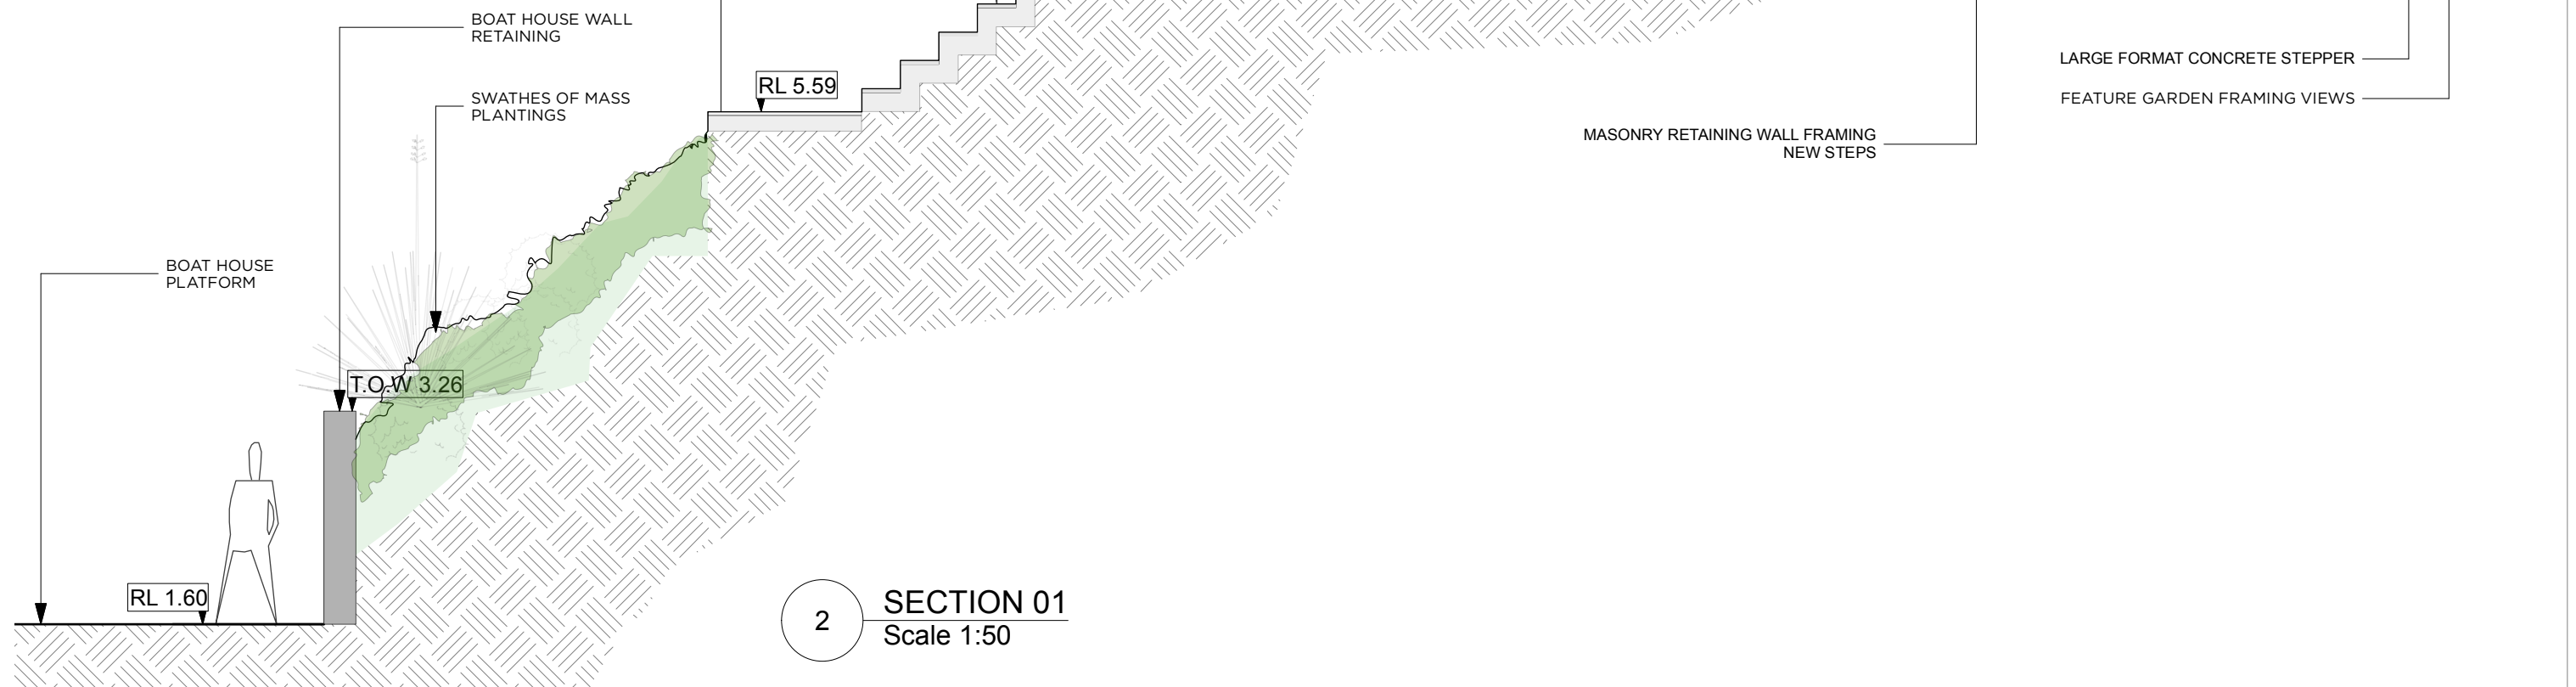


SECTION 01
Scale 1:50

LEVEL 1: SECTIONS 03
214 HUDSON PDE, CLAREVILLE

DESIGNED BY LC	DRAWN BY KP	CHECKED BY PA	DATE 31/10/22	REVISIONS
CLIENT P & N HELLER		PAGE SIZE A3	SCALE AS SHOWN	
DRAWING NUMBER DET-03		REVISION A	SHEET 01 OF 01	
www.5thseason.com.au Suite 5/18 Smith St, Chatswood NSW 2067 T 02 9417 2111 Lic. No. 180565C 				



Plant List							
Images	ID	Qty	Botanical Name	Common Name	Mature Height	Mature Spread	Scheduled Size
Trees							
Shrubs							
	Cam	3	Carissa macrocarpa	Natal Plum, Desert Star	0.75m	1m	200mm
	Cgla 'GW'	8	Casuarina glauca 'Green Wave'	Green Wave	1-2m	1-2m	200mm
	CoAl	5	Correa alba	White Correa	0.9 - 1.5m	0.9 - 1.2m	300mm
	Wf	10	Westringia fruticosa	Coastal Rosemary	1m	1m	200mm
Grasses							
	Dc	95	Dianella caerulea	Blue Flax-Lily	0.5m	0.5m	140mm
Perennials							
Climbers							
	Tjas	3	Trachelospermum jasminoides	Star Jasmine	2m	1m	300mm
Succulents							
Ground Covers							
	Cgla	71	Carpobrotus glaucescens	Coastal Moonflower, Pigface, Iceplant	0.3m	1.2m	140mm
	Cc	13	Casuarina glauca 'Cousin It'	Cousin It	0.1m	1m	140mm
	Hs	46	Hibbertia scandens	Guinea Flower	0.3m	1m	140mm
	Rop	72	Rosmarinus officinalis prostratus	Prostrate Rosemary	0.3m	1m	140mm
Fern							
Herb Accent							
	Dexc	3	Doryanthes excelsa	Gynera Lily, Giant Lily	1.5m	1.2m	300mm
	Cb	2	Crassula ovata 'Blue Bird'	Blue Jade Plant	0.9m	0.8m	200mm
	Cova	2	Crassula ovata	Jade Plant	0.9m	0.8m	300mm
Total							
		333					

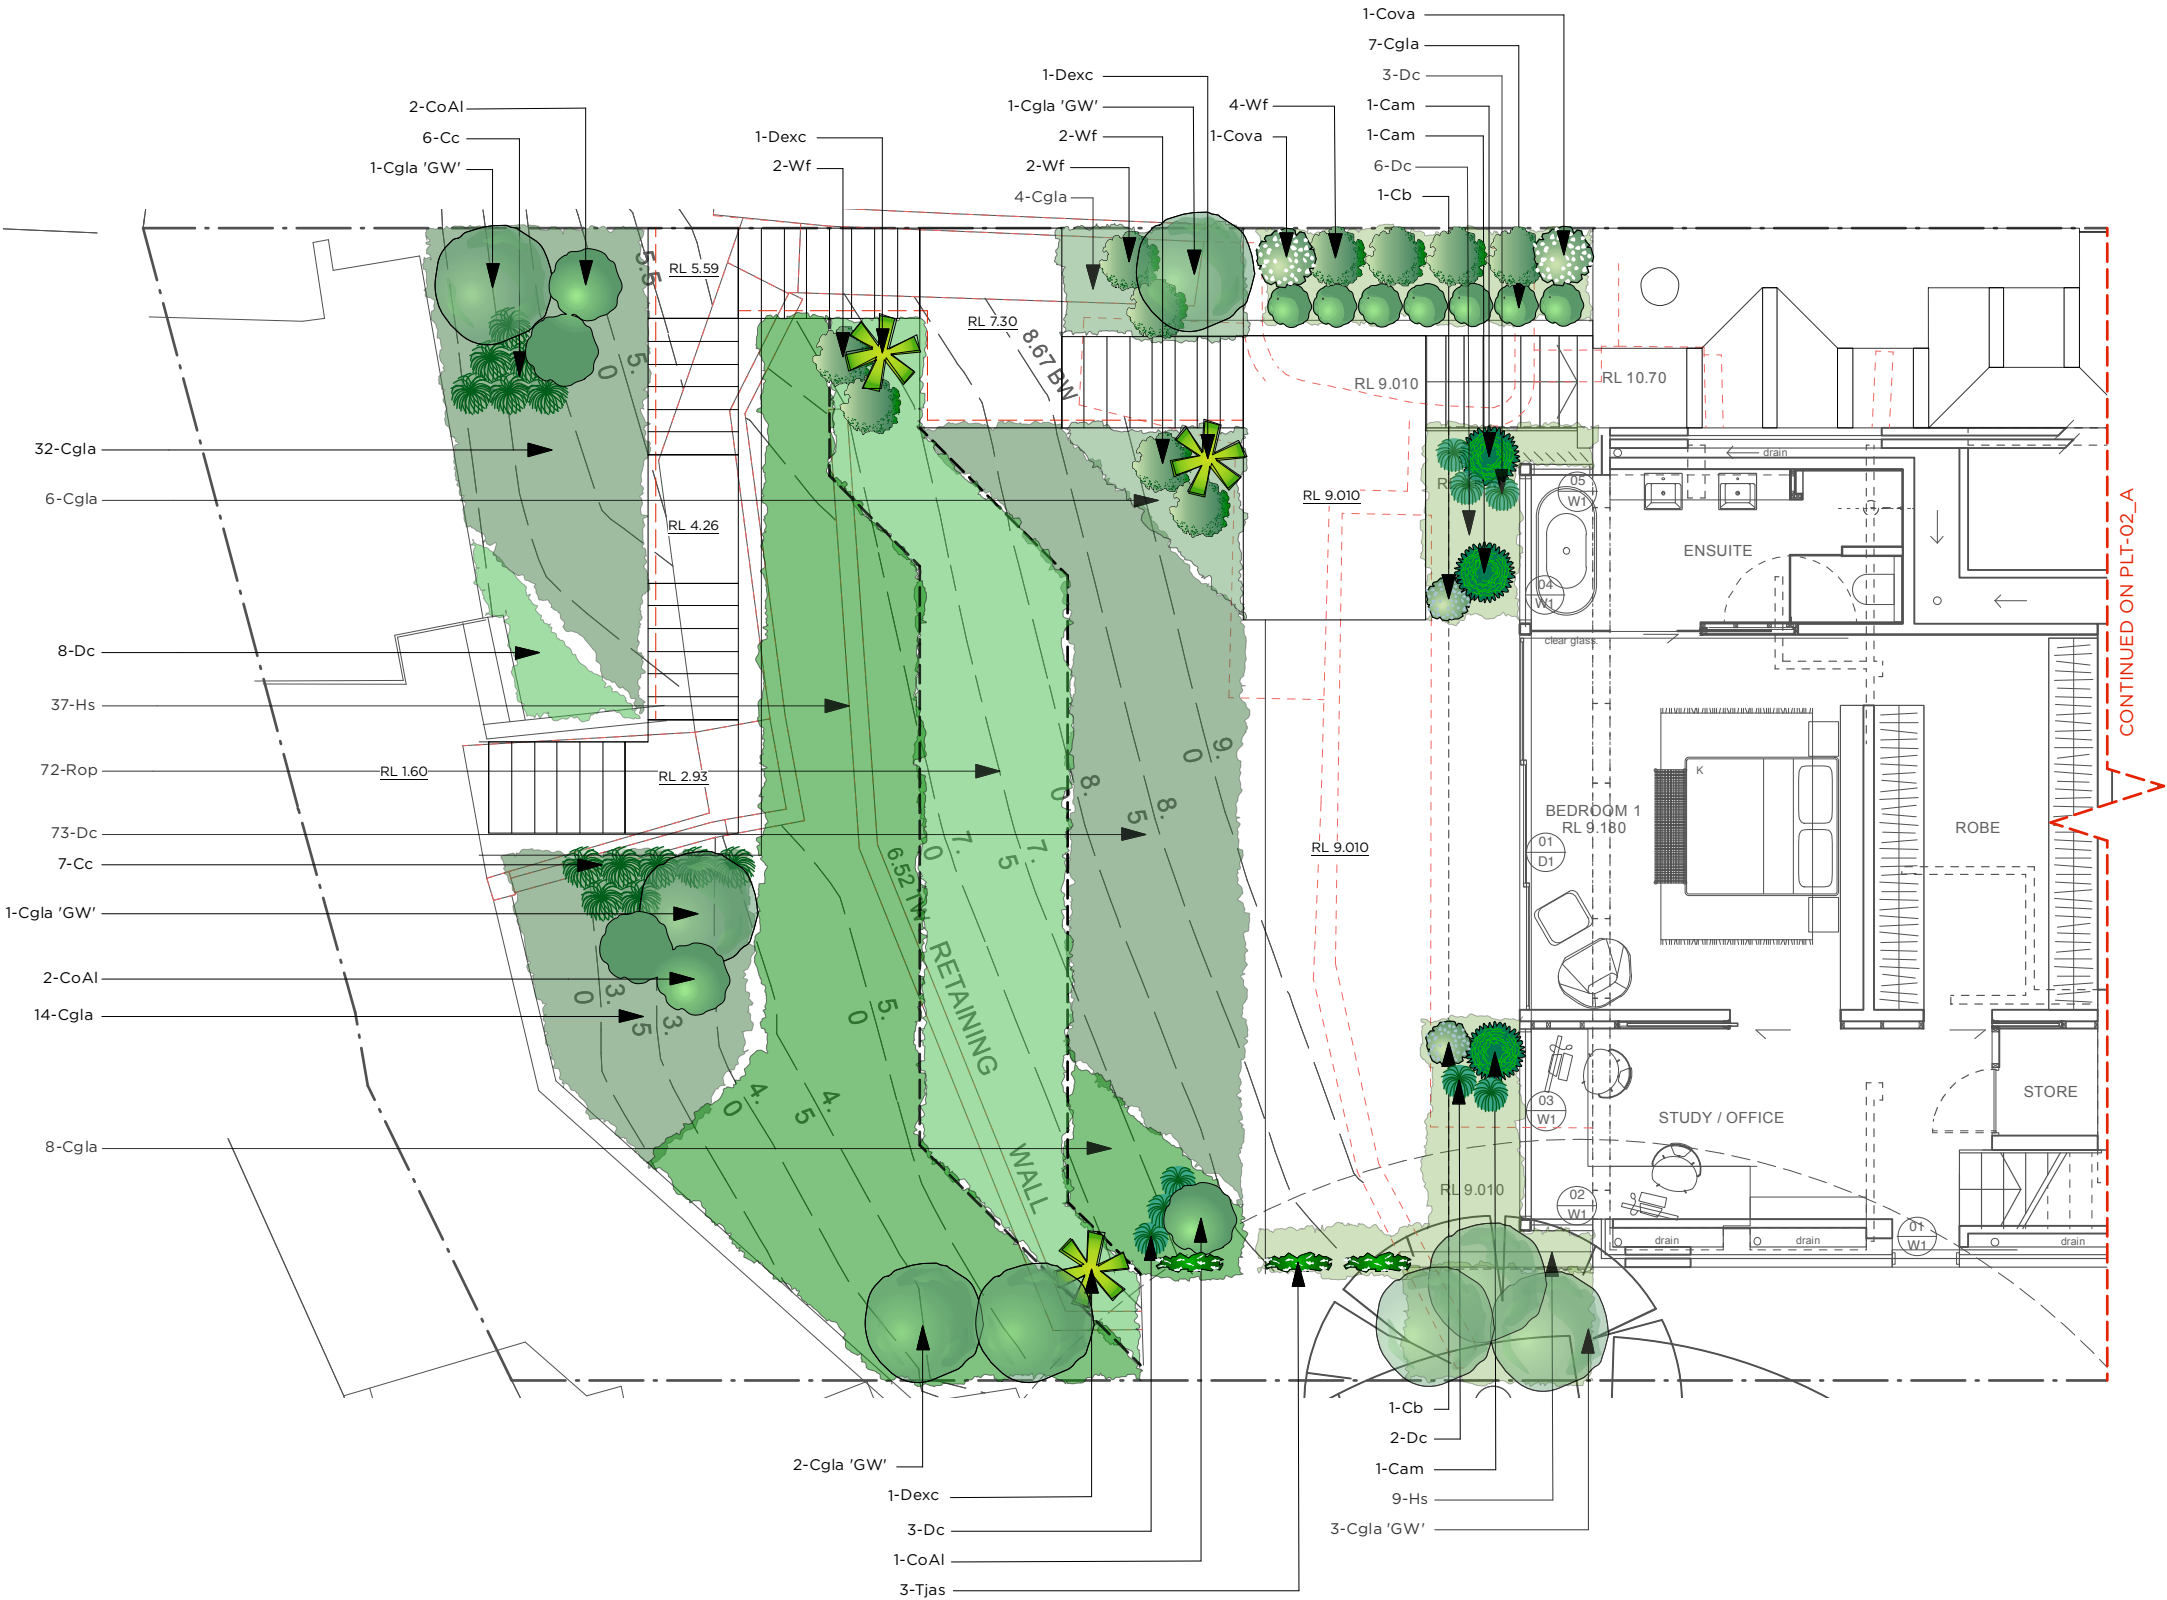

PLANTING PLAN - LEVEL 1
214 HUDSON PDE, CLAREVILLE

DESIGNED BY LC	DRAWN BY KP	CHECKED BY LC	DATE 31/10/22
CLIENT P & N HELLER	PAGE SIZE A3	SCALE 1:100	
DRAWING NUMBER PLT-01	REVISION A	SHEET 01 OF 01	
www.5thseason.com.au Suite 5/18 Smith St, Chatswood NSW 2067 T 02 9417 2111 Lic. No. 180565C			





Carissa macrocarpa



Casuarina glauca 'Green Wave'



Correa alba



Westringia fruticosa



Dianella caerulea



Trachelospermum jasminoides



Carpobrotus glaucescens



Casuarina glauca 'Cousin It'



Hibbertia scandens



Rosemarinus officinalis postratus



Doryanthes excelsa



Crassula ovata 'Bluebird'




Crassula ovata

PLANT IMAGES - 01

214 HUDSON PDE, CLAREVILLE

DESIGNED BY LC	DRAWN BY KP	CHECKED BY LC	DATE 31/10/22	REVISIONS
CLIENT P & N HELLER		PAGE SIZE A3	SCALE	
DRAWING NUMBER PLT-05		REVISION A	SHEET 01 OF 01	
www.5thseason.com.au Suite 5/18 Smith St, Chatswood NSW 2067 T 02 9417 2111 Lic. No. 180565C				



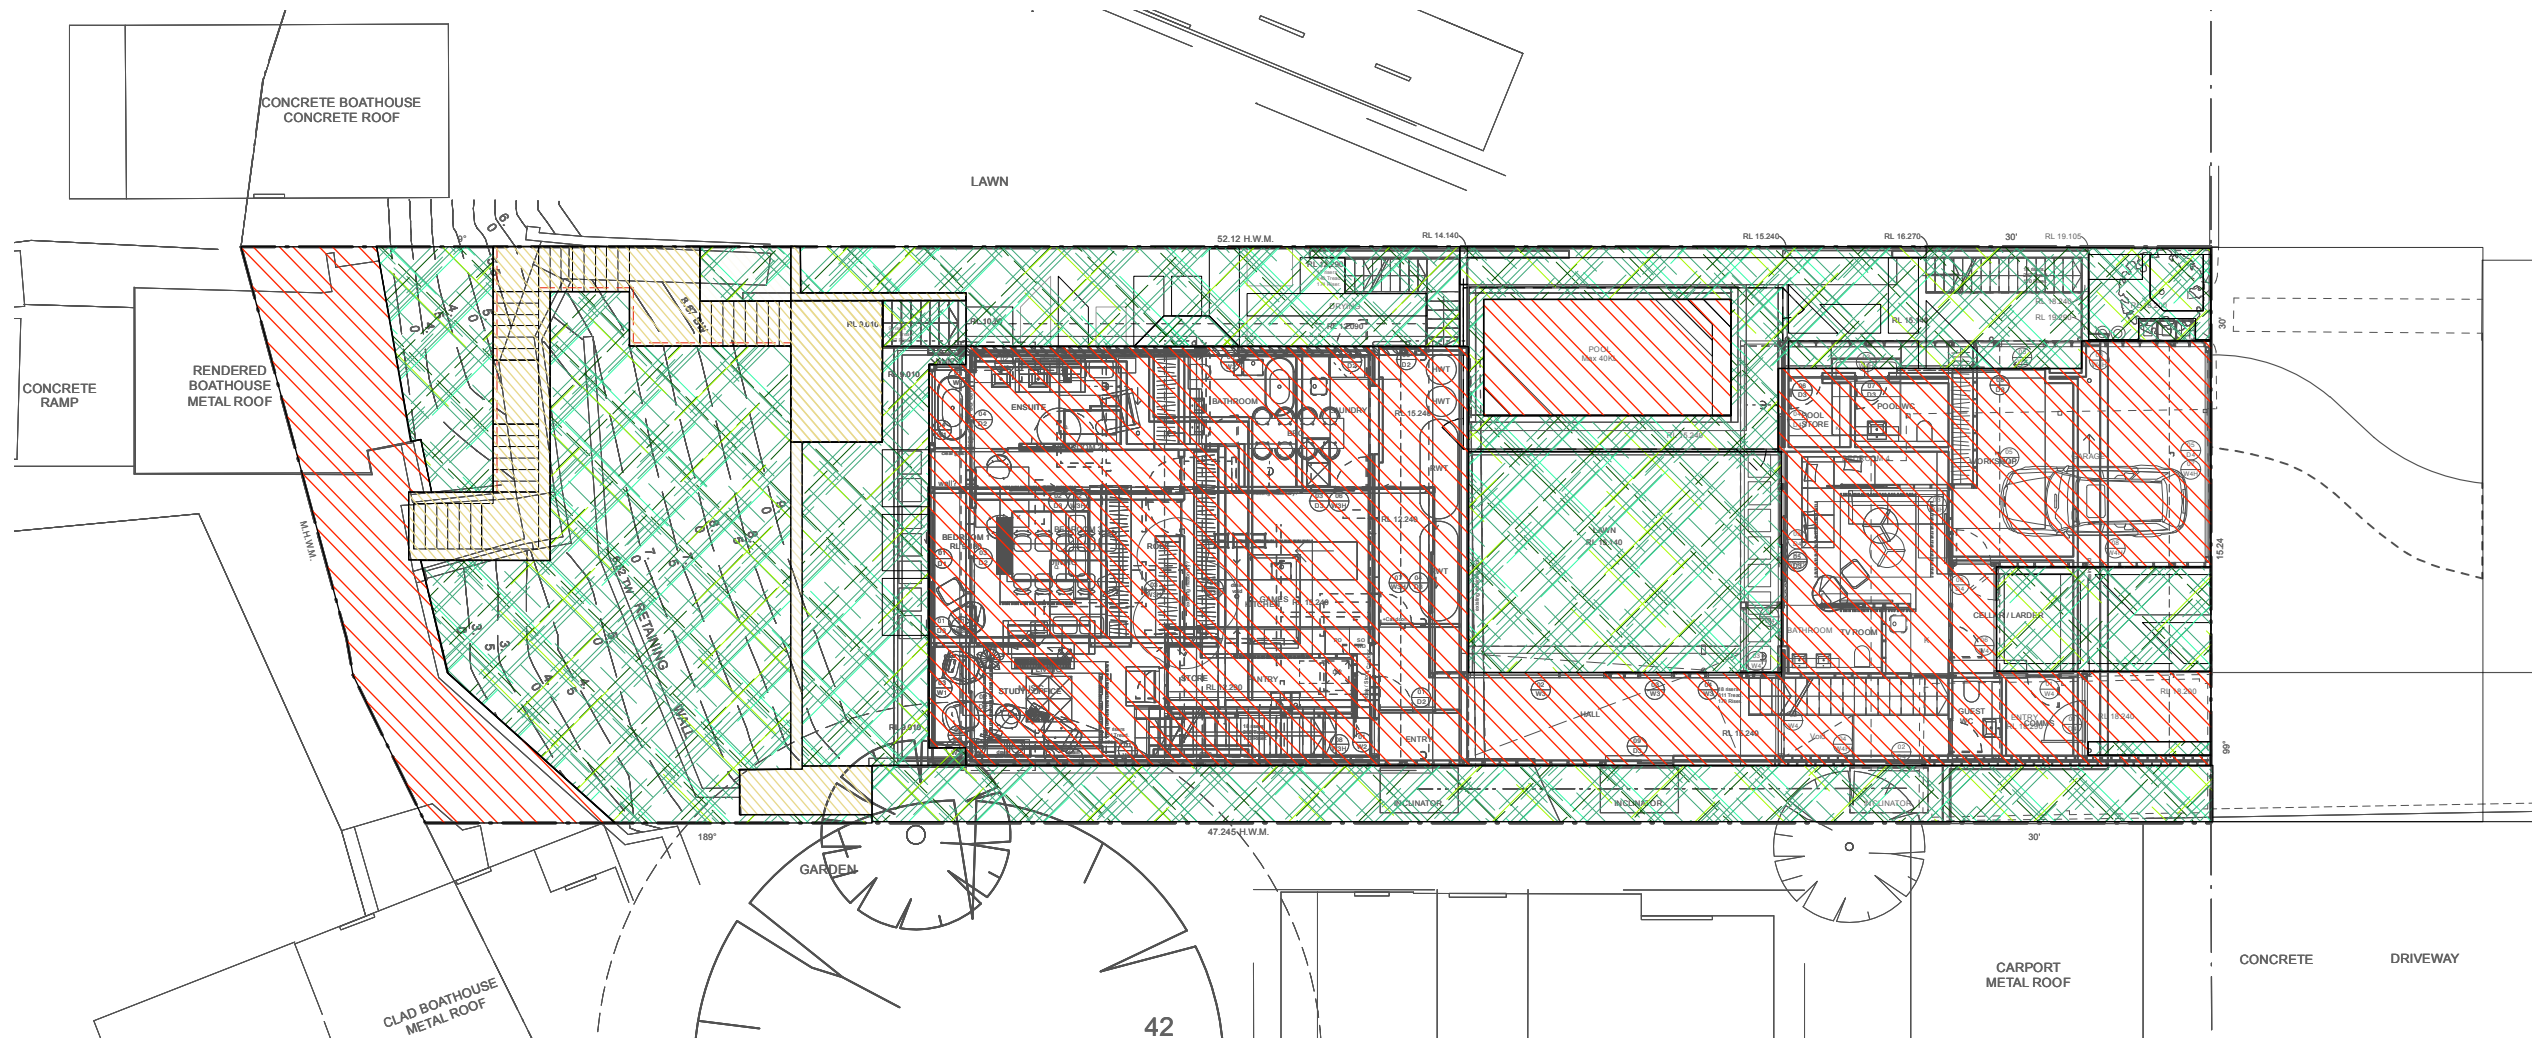

LEGEND

- BUILT UPON
- LANDSCAPE AREA
- IMPERVIOUS LANDSCAPED AREA

LANDSCAPE CALCULATIONS

	AREA m ²	% SITE
TOTAL SITE AREA	739.8 m ²	
REQUIRED LANDSCAPE AREA	443.88 m ²	60%
EXISTING LANDSCAPE AREA	320.1 m ²	43.2%
PROPOSED LANDSCAPED AREA	426.328 m ²	57.6%
IMPERVIOUS AREA ALLOWANCE	44 m ²	5.95%
TOTAL LANDSCAPE AREA	470.328 m ²	63.55%

LANDSCAPE CALCULATIONS
214 HUDSON PDE, CLAREVILLE

DESIGNED BY LC	DRAWN BY KP	CHECKED BY PA	DATE 31/10/22	REVISIONS
CLIENT P & N HELLER	PAGE SIZE A3	SCALE 1:200	SHEET 01 OF 01	
DRAWING NUMBER SET-05	REVISION A			
www.5thseason.com.au Suite 5/18 Smith St, Chatswood NSW 2067 T 02 9417 2111 Lic. No. 180565C				





OVERALL NORTHERN PERSPECTIVE OF BACKYARD + TERRACED PLANTING

3D PERSPECTIVES - 01
214 HUDSON PDE, CLAREVILLE

DESIGNED BY LC	DRAWN BY KP	CHECKED BY PA	DATE 05/08/22	REVISIONS
CLIENT P & N HELLER		PAGE SIZE A3	SCALE NTS	
DRAWING NUMBER 3DS-01		REVISION A	SHEET 01 OF 01	
www.5thseason.com.au Suite 5/18 Smith St, Chatswood NSW 2067 T 02 9417 2111 Lic. No. 180565C				

