


NOTE: EARTHWORKS VOLUME BELOW DEMONSTRATES THE COMPENSATORY CUT GENERATED. VOLUME DISPLACED DUE TO FILLING OVER THE FLOOD STORAGE IN GOLF CLUB SITE BY STELLEN, EASTERN CARPARK BY COUNCIL AND PROPOSED SQUASH COURT BUILDING RESPECTIVELY ARE SUMMED UP BELOW:
 100 YEAR FLOOD LEVEL RL3.2 = 524 CUM (264+165+95)
 100 YEAR FLOOD LEVEL RL3.3 = 853 CUM (478+240+135)


CUT / FILL QUANTITIES	
TOTAL CUT (FROM EXISTING TO FINISH LEVEL)	-616m ³ ACHIEVED COMPENSATORY CUT
TOTAL FILL (FROM EXISTING TO FINISH LEVEL)	488m ³
CUT/FILL BALANCE	128m ³ (CUT)

LEGEND			
CUT		FILL	
-8.00 to -6.50 m		0.00 to 0.25 m	
-6.50 to -5.00 m		0.25 to 0.50 m	
-5.00 to -4.00 m		0.50 to 0.75 m	
-4.00 to -3.00 m		0.75 to 1.00 m	
-3.00 to -2.50 m		1.00 to 1.50 m	
-2.50 to -2.00 m		1.50 to 2.00 m	
-2.00 to -1.50 m		2.00 to 2.50 m	
-1.50 to -1.00 m		2.50 to 3.00 m	
-1.00 to -0.75 m		3.00 to 4.00 m	
-0.75 to -0.50 m		4.00 to 5.00 m	
-0.50 to -0.25 m		5.00 to 6.50 m	
-0.25 to 0.00 m		6.50 to 8.00 m	

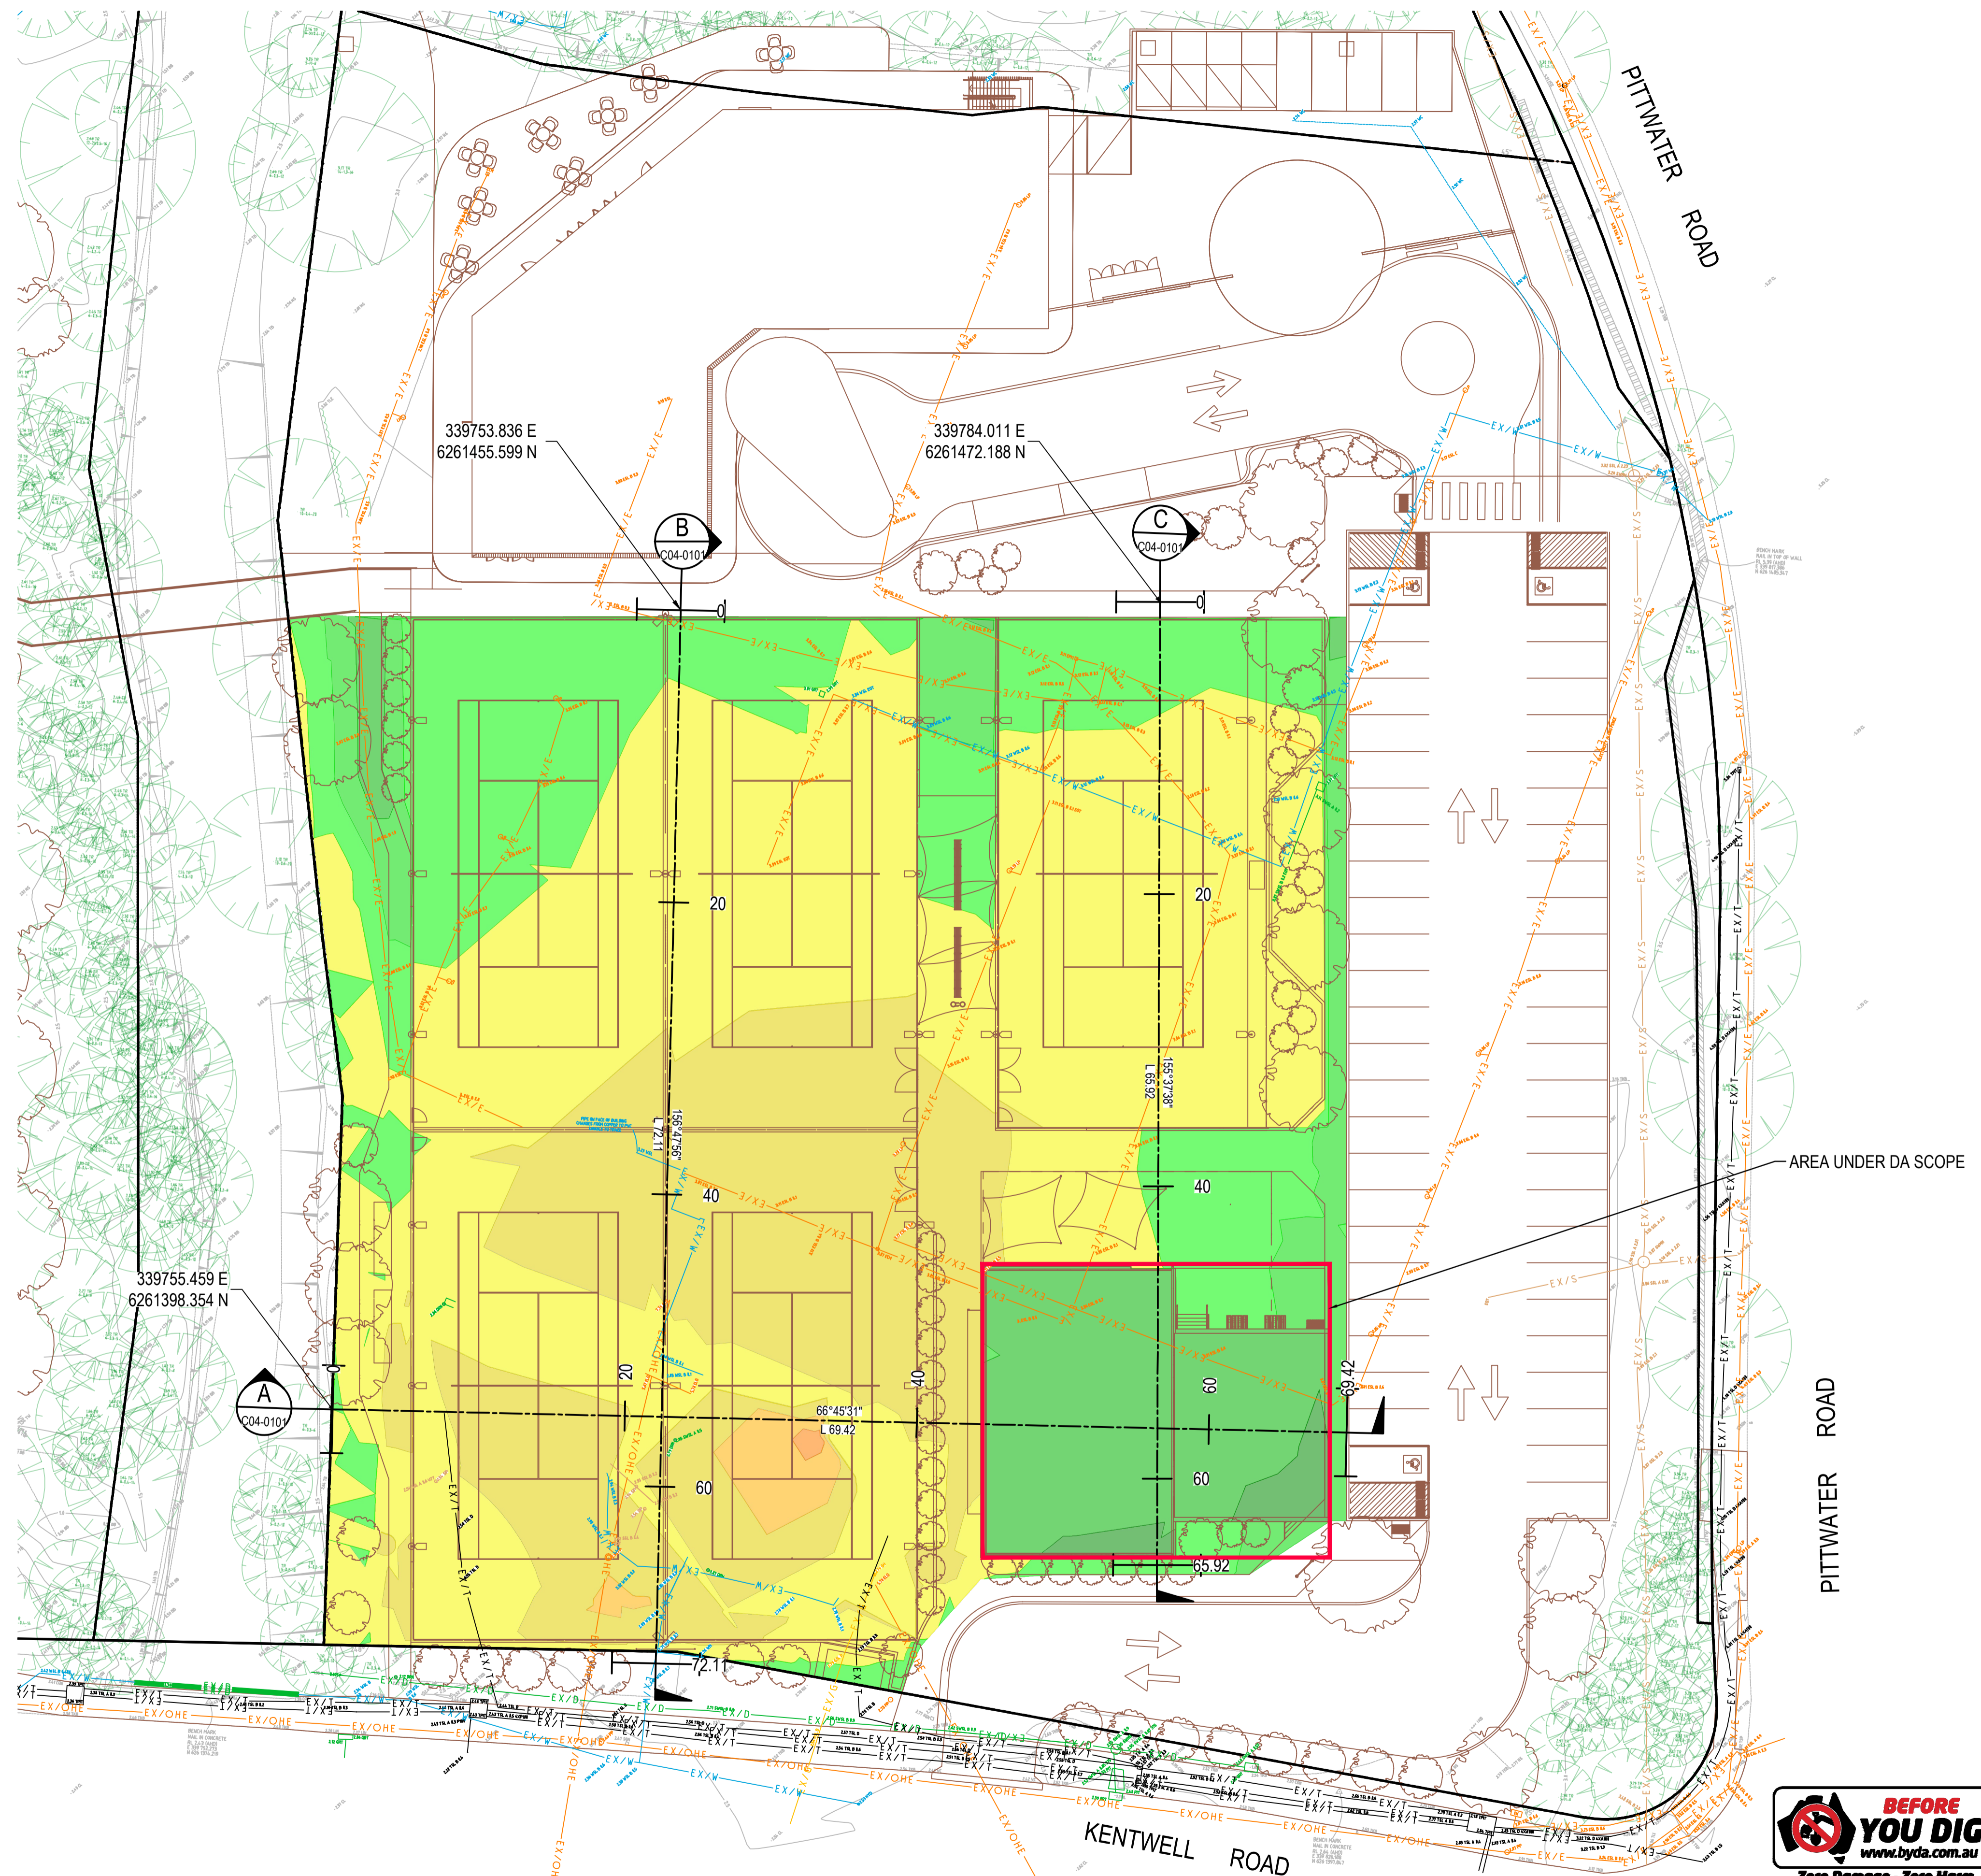

SCALE 1:250 @ A1
 SCALE 1:500 @ A3

Issue	Description	Date	Drawn	Approved
B	ISSUE FOR DA	30.07.24	JK	GL
A	ISSUE FOR 30% DESIGN	10.07.24	DW	RT

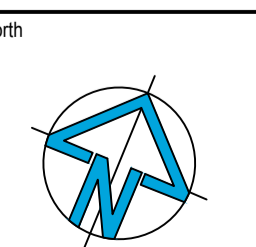

Scale

PRINT IN COLOUR



Architect
WEBBER ARCHITECTS
 webber
 SUITE 206, 8 CLARKE STREET
 CROWS NEST NSW 2065
 T: (02) 4926 1078 E: sydney@webberarchitects.com




Project
ACOR Consultants Pty Ltd
 Suite 2, Level 1, 33 Herbert Street
 St Leonards NSW 2065
 T +61 2 9438 5098

Project
WARRINGAH RECREATION CENTRE
 KENTWELL RD AT PITTWATER RD, NORTH MANLY
 Lot 2742 DP 752038


Drawing Title		O.A. Check		Date	Scale @ A1
CIVIL SERVICES BULK EARTHWORKS PLAN		GL	GL	30.07.24	1:250
Drawn	Designed	Project No.	Drawing No.	Issue	
DW	DV	NA240429	C04-0001	B	

NOT FOR CONSTRUCTION




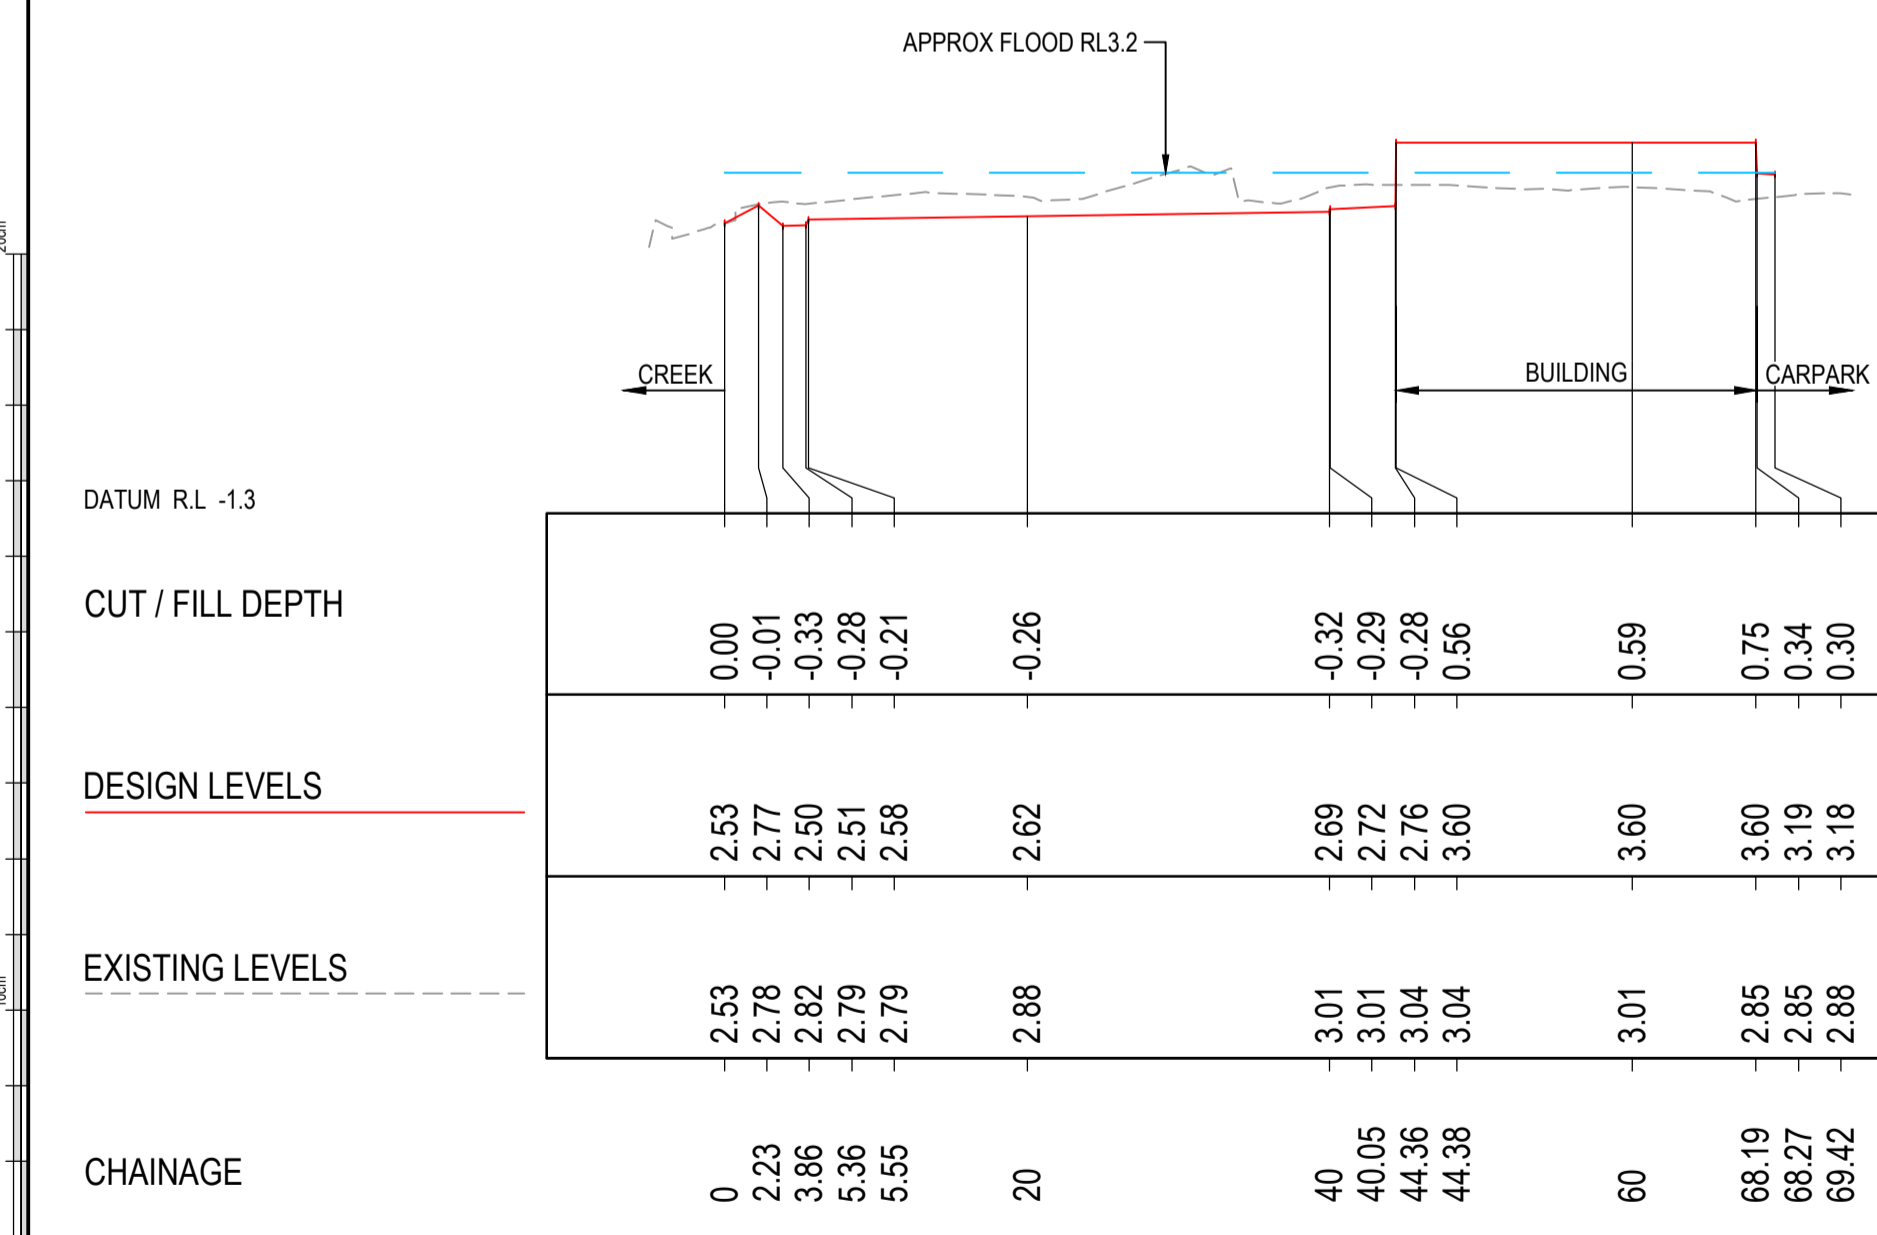


SITE SECTION - SECTION A
 A1 Horizontal Scale 1 : 500
 A1 Vertical scale 1 : 100

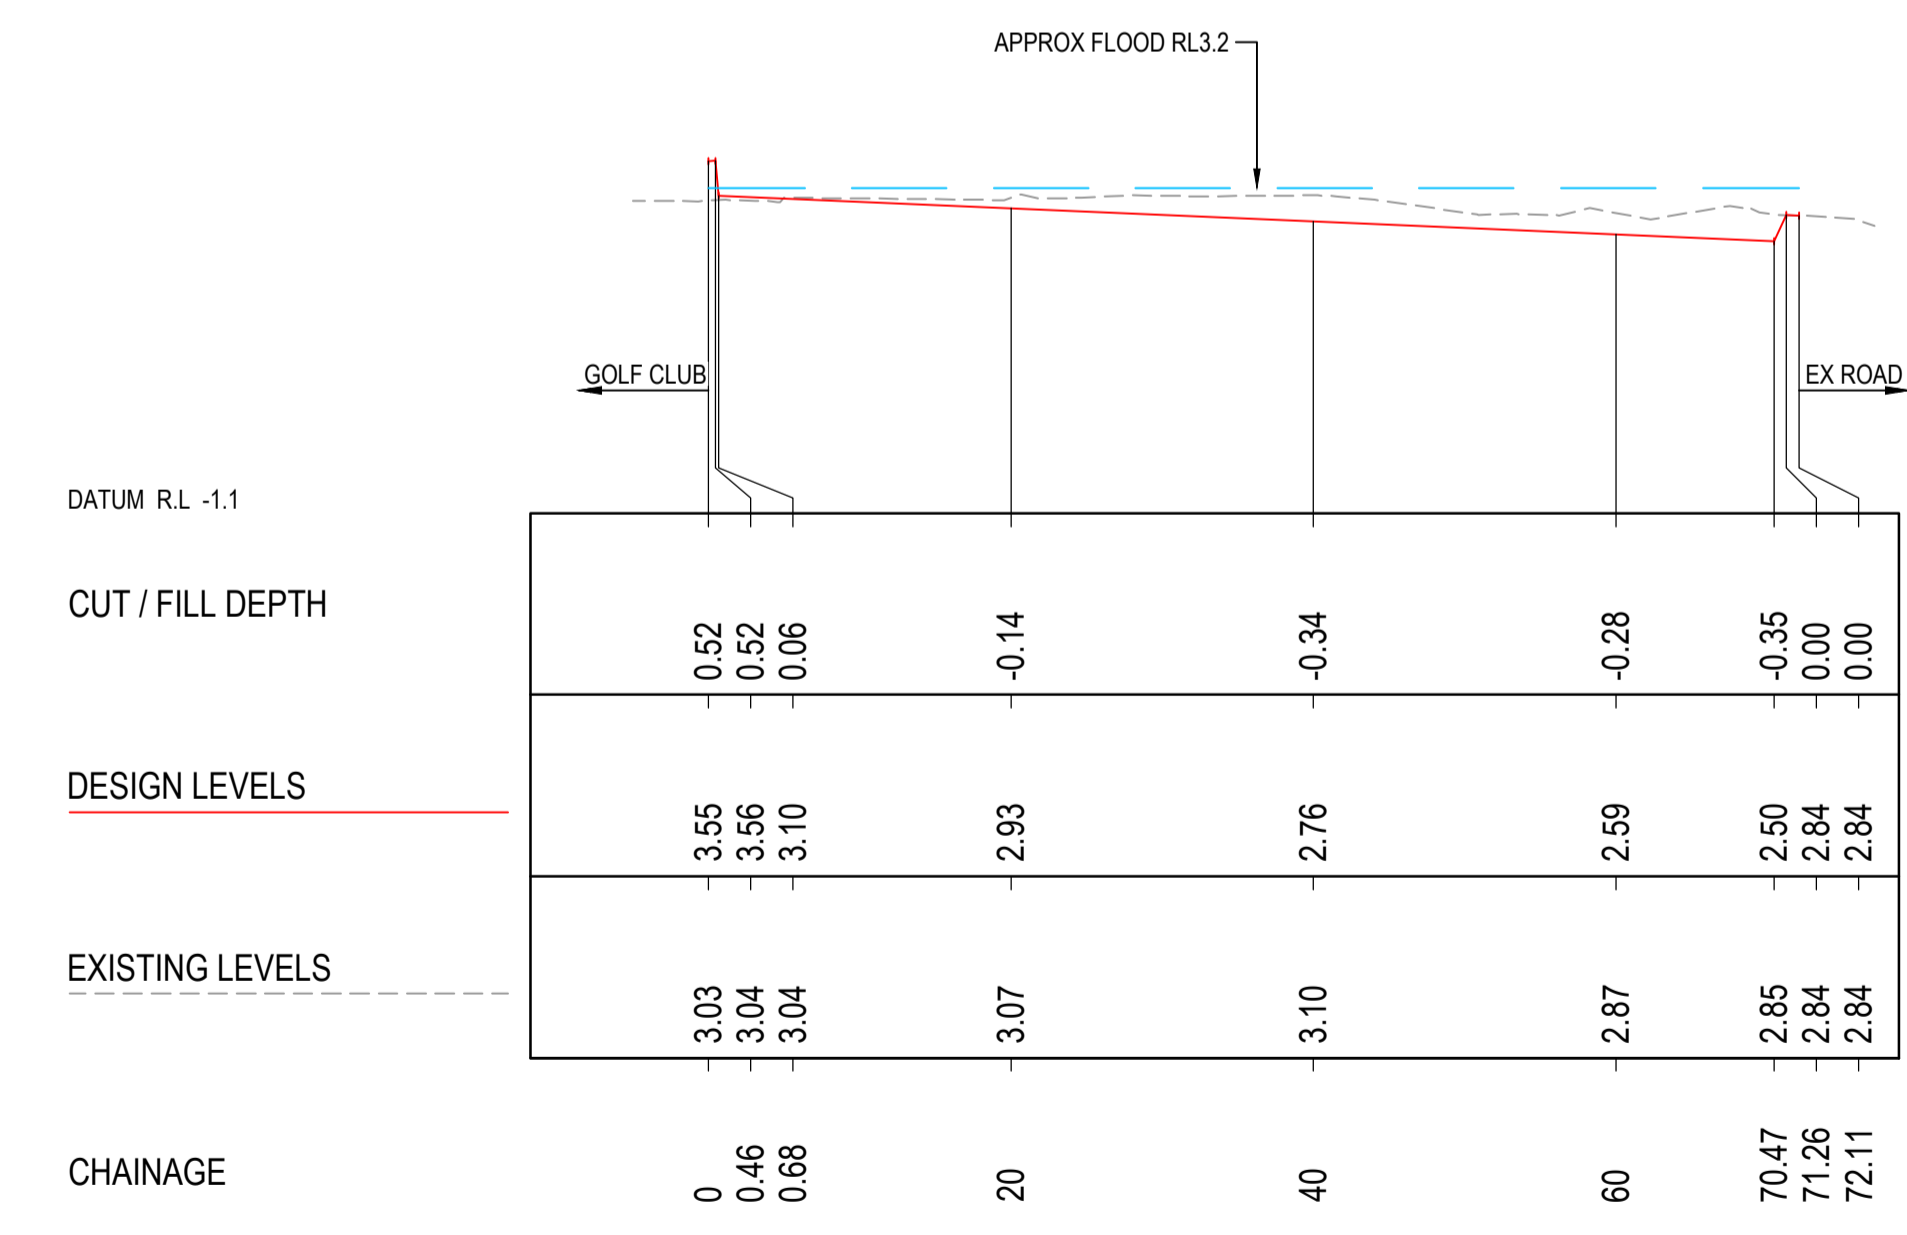

SITE SECTION - SECTION B
 A1 Horizontal Scale 1 : 500
 A1 Vertical scale 1 : 100

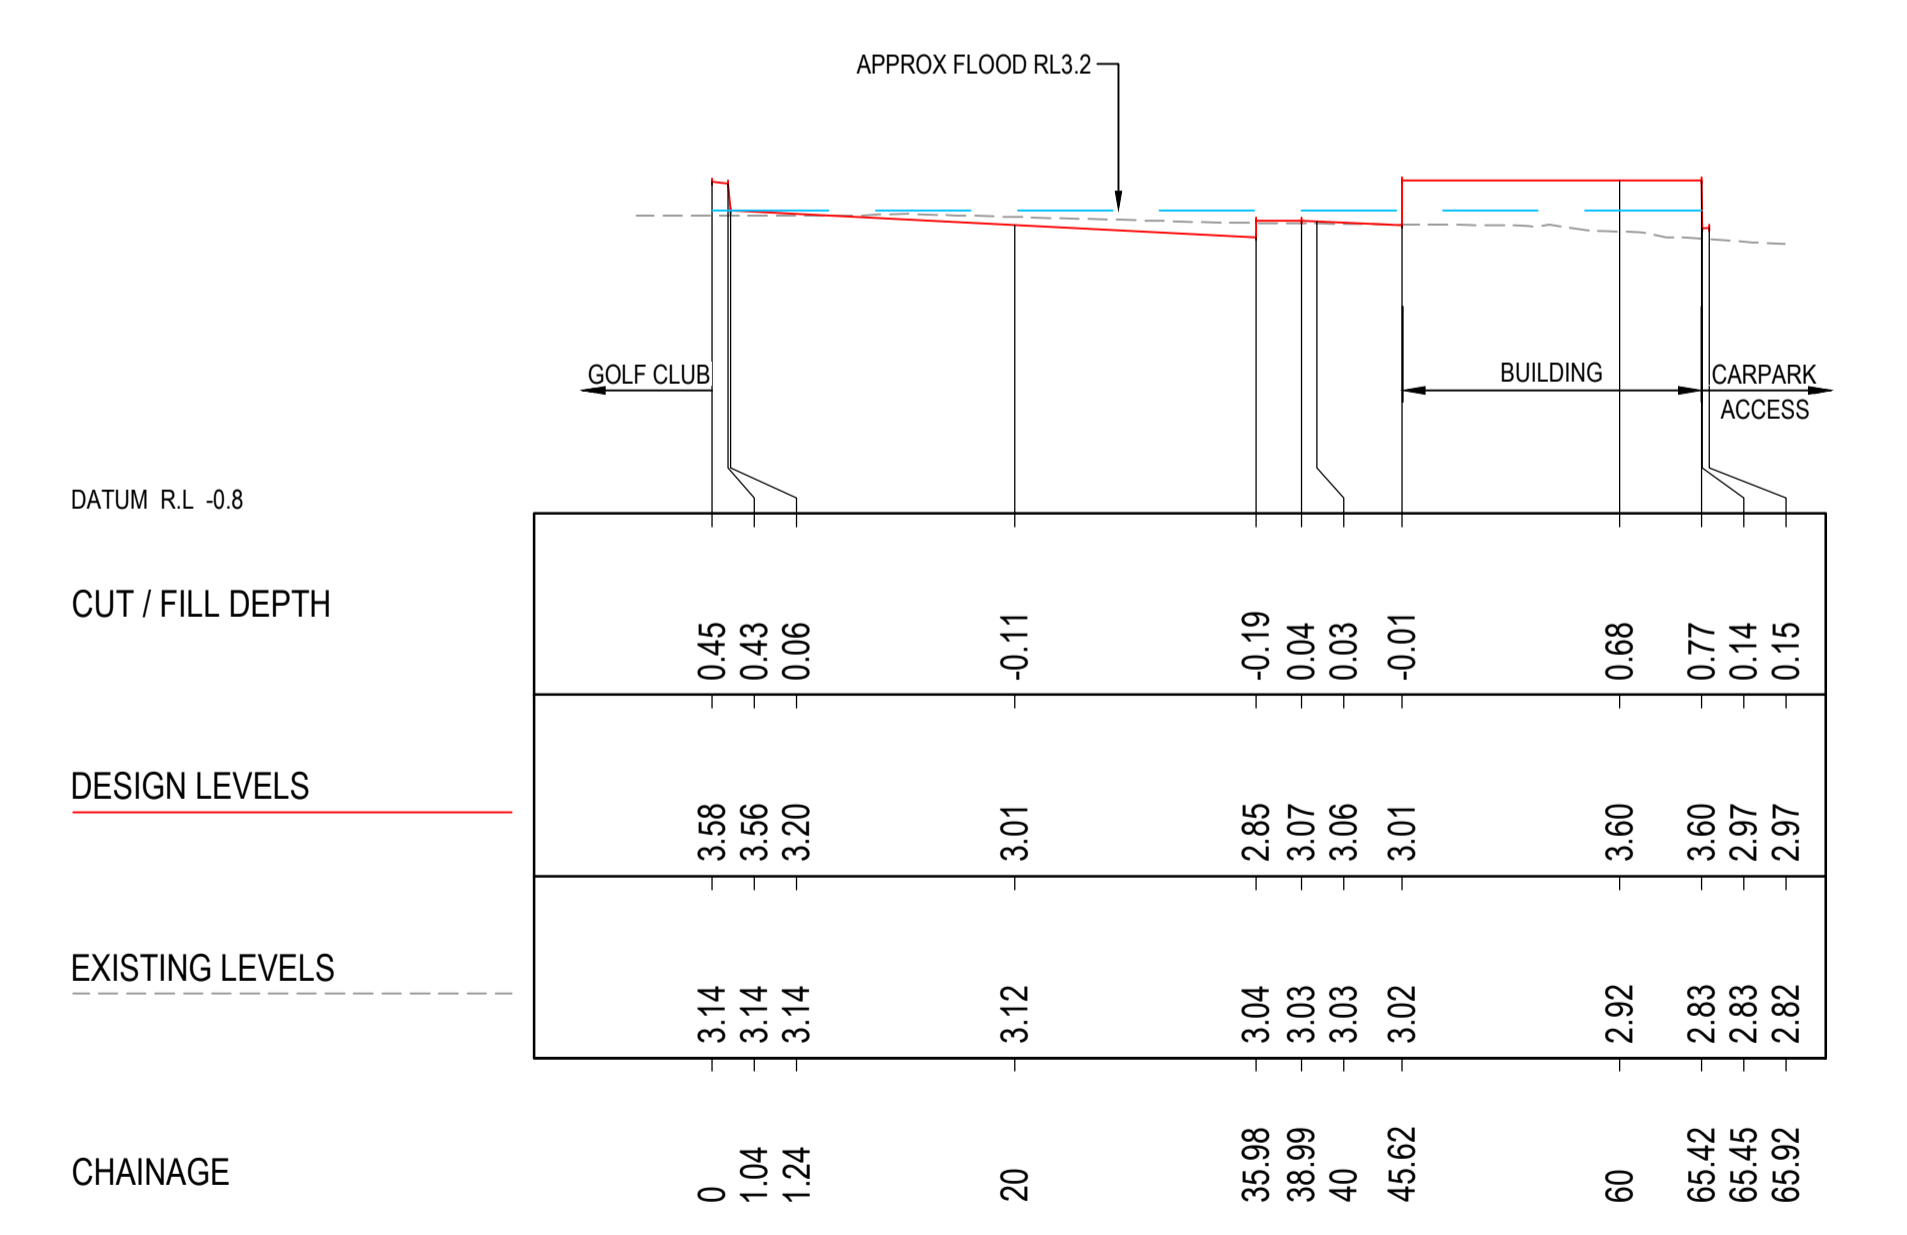

SITE SECTION - SECTION C
 A1 Horizontal Scale 1 : 500
 A1 Vertical scale 1 : 100

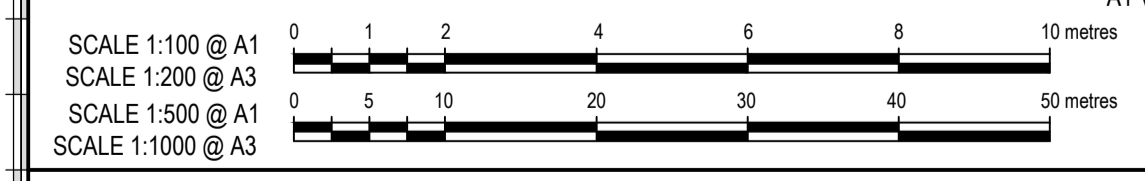

Issue	Description	Date	Drawn	Approved
B	ISSUE FOR DA	30.07.24	JK	GL
A	ISSUE FOR 30% DESIGN	10.07.24	DW	RT

North

Scale

Client

NSW GOVERNMENT

PRINT IN COLOUR

Architect

WEBBER ARCHITECTS **webber**

SUITE 206, 8 CLARKE STREET
 CROWS NEST NSW 2065
 T: (02) 4926 1078 E: sydney@webberarchitects.com

ACOR Consultants Pty Ltd

Suite 2, Level 1, 33 Herbert Street
 St Leonards NSW 2065
 T +61 2 9438 5098

CONSULTANTS

Project

WARRINGAH RECREATION CENTRE

KENTWELL RD AT PITTWATER RD, NORTH MANLY
 Lot 2742 DP 752038

NOT FOR CONSTRUCTION

Drawing Title

CIVIL SERVICES BULK EARTHWORKS SECTIONS

Drawn DW, Designed DV, O.A. Check GL, Date 30.07.24, Scale @ A1 AS SHOWN

Project No. NA240429, Drawing No. C04-0101, Issue B