

1:100@A1 1:200@A3. Do not scale off plan




1:100@A1 1:200@A3. Do not scale off plan



Source: [www.yourhome.gov.au](http://www.yourhome.gov.au)

Red dashed line indicates sedimentation control fence to be implemented throughout construction to appropriate standard

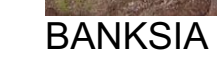

**Notes:**

- >Do not scale off plan.
- >Contractors to check all measurements onsite before quoting or commencing work.
- >If abnormalities arise, contact the Landscape Architect.
- >This design is copyright and is not to be reproduced in anyway without written consent of Jamie King Landscape Architect.
- >**This plan is not based on a registered survey and is therefore not guaranteed accurate in scale or dimension. All dimensions are indicative and may be adjusted onsite within the bounds of the approved document and the relevant standards and codes.**


B	22/04/21	Issue B for DA	indicative and may be adjusted onsite within the bounds of the approved document and the relevant standards and codes.	
A	31/03/21	DRAFT issue for review.		
ISSUE	DATE	REVISION		
PROJECT	71 George Street, Avalon Beach			PROJECT # 21080
CLIENT	Mr & Mrs. Evans		DATE # SCALE @ A1	See above See Plan
DWG	Master Landscape Plan		DRAWN CHKD	WS JK
			REVISION	
			Sht-101	

**Jamie King Landscape Architect** W: [www.jamieking.com.au](http://www.jamieking.com.au)  
84 Palmgrove Rd, Avalon, NSW, 2107 T: 0421 517 991 E: [jamie@jamieking.com.au](mailto:jamie@jamieking.com.au)



JAMIE KING  
LANDSCAPE ARCHITECT  
DESIGN • APPROVE • MANAGE



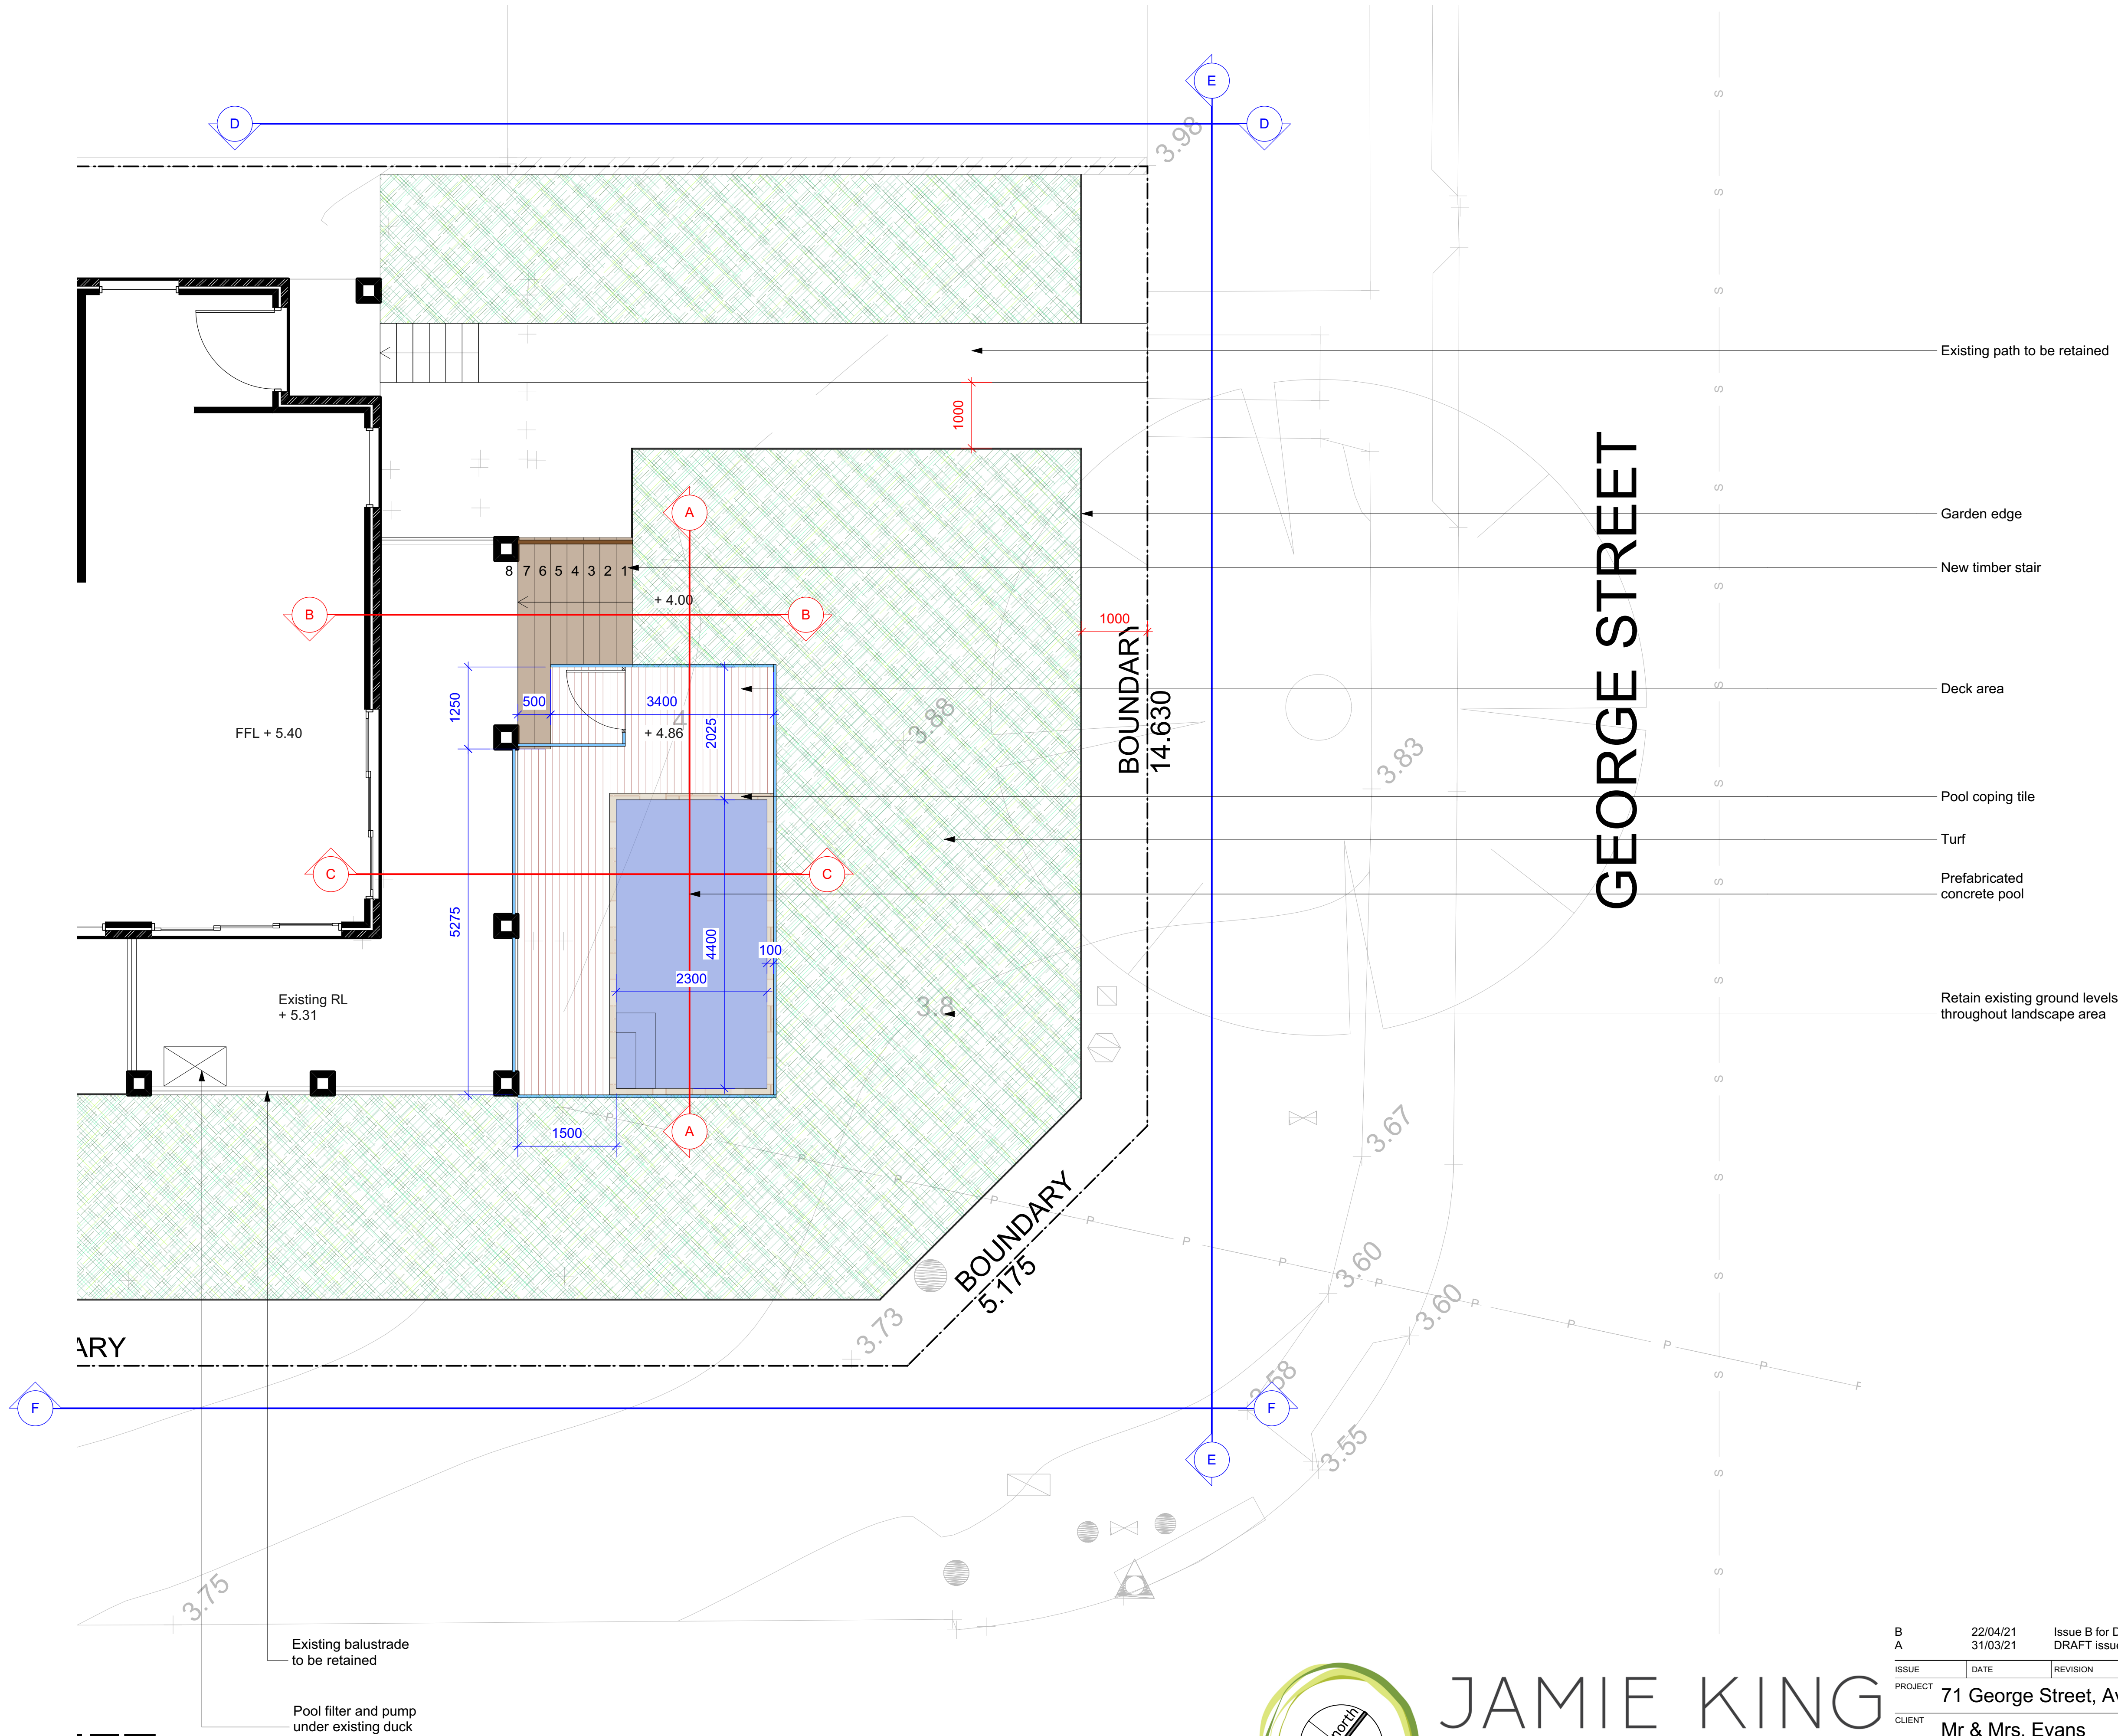

Legend

- MULCH AREA
- TURF AREA
- TIMBER DECKING
- CONCRETE PAVING
- UNIT PAVING
- STAIRS
- PEBBLE
- GRAVEL
- COBBLESTONE
- TIMBER
- WATER
- MASONRY RETAINING WALL
- STONE RETAINING WALL
- TIMBER RETAINING WALL
- BOULDER RETAINING WALL
- SITE OR WORKS BOUNDARY
- PROPOSED LEVEL
- TOP OF WALL LEVEL
- MATERIAL NAME
- SURFACE FALL DIRECTION
- SURFACE DRAINS
- SURVEY (50% GREY LINES)
- EXISTING TREE TO RETAIN
- EXISTING TREE TO REMOVE
- EXISTING ROCK OUTCROP

**Notes:**  
>Do not scale off plan.  
>Contractors to check all measurements onsite before quoting or commencing work.  
>If abnormalities arise, contact the Landscape Architect.  
>This design is copyright and is not to be reproduced in anyway without written consent of Jamie King Landscape Architect.  
>This plan is not based on a registered survey and is therefore not guaranteed accurate in scale or dimension. All dimensions are indicative and may be adjusted onsite within the bounds of the approved document and the relevant standards and codes.

B 22/04/21 Issue B for DA  
A 31/03/21 DRAFT issue for review.


ISSUE	DATE	REVISION	PROJECT #
PROJECT	71 George Street, Avalon Beach		21080
CLIENT	Mr & Mrs. Evans		DWG #
DWG	DATE #	See above	WS
CHKD	SCALE @ A1	See Plan	JK
Detail Front Yard		REVISION	

Jamie King Landscape Architect  
84 Palmgrove Rd, Avalon, NSW, 2107  
W: www.jamieking.com.au  
T: 0421 517 991  
E: jamie@jamieking.com.au




JAMIE KING  
LANDSCAPE ARCHITECT  
DESIGN ● APPROVE ● MANAGE



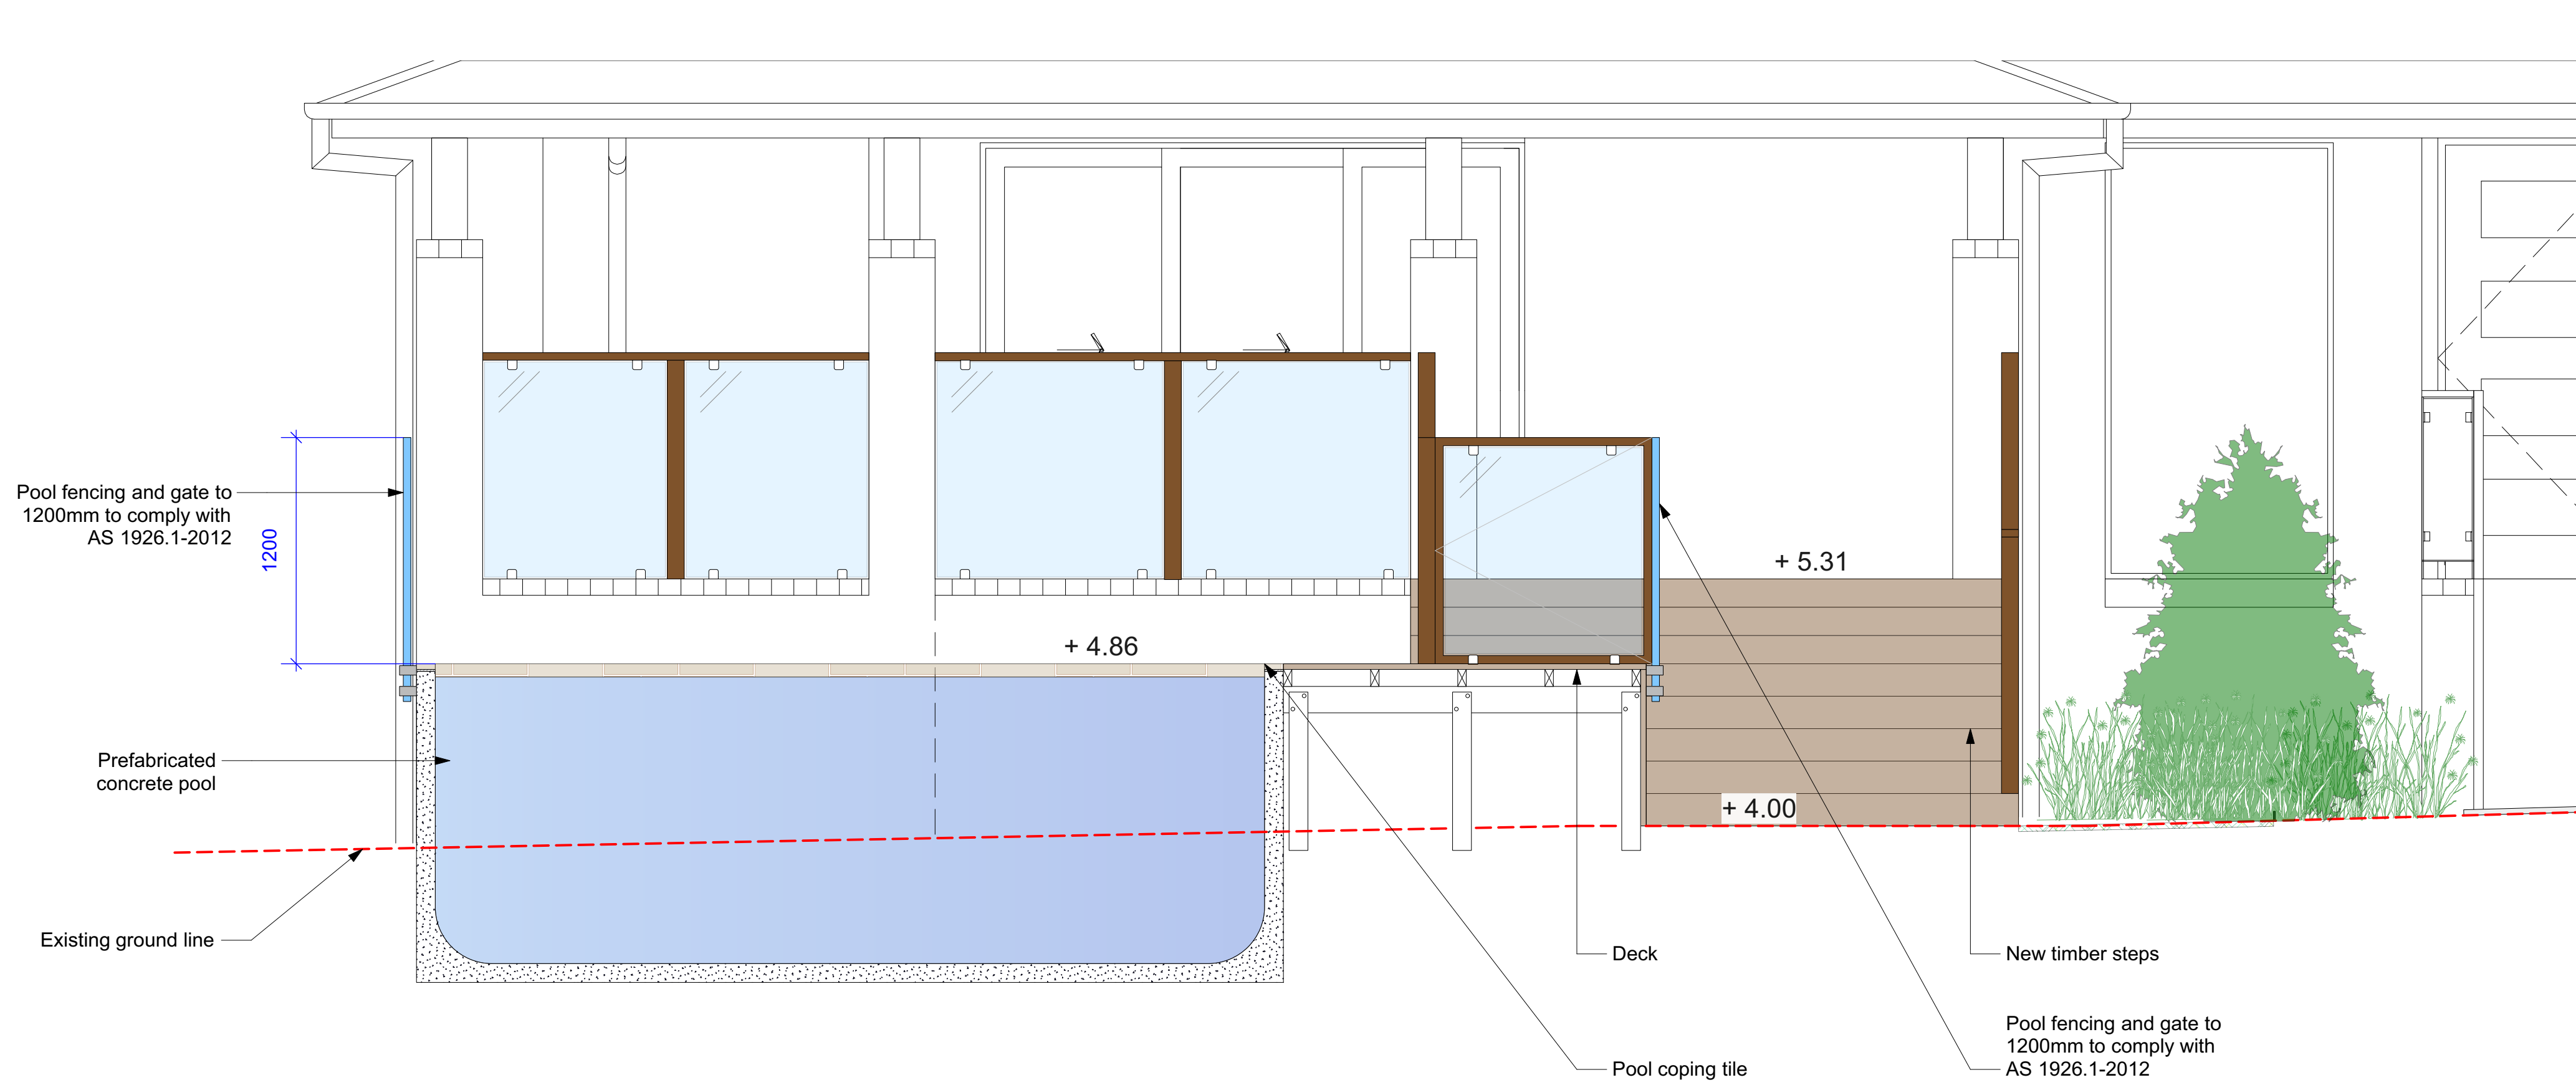

Section AA  
1:25@A1 1:50@A3. Do not scale off plan

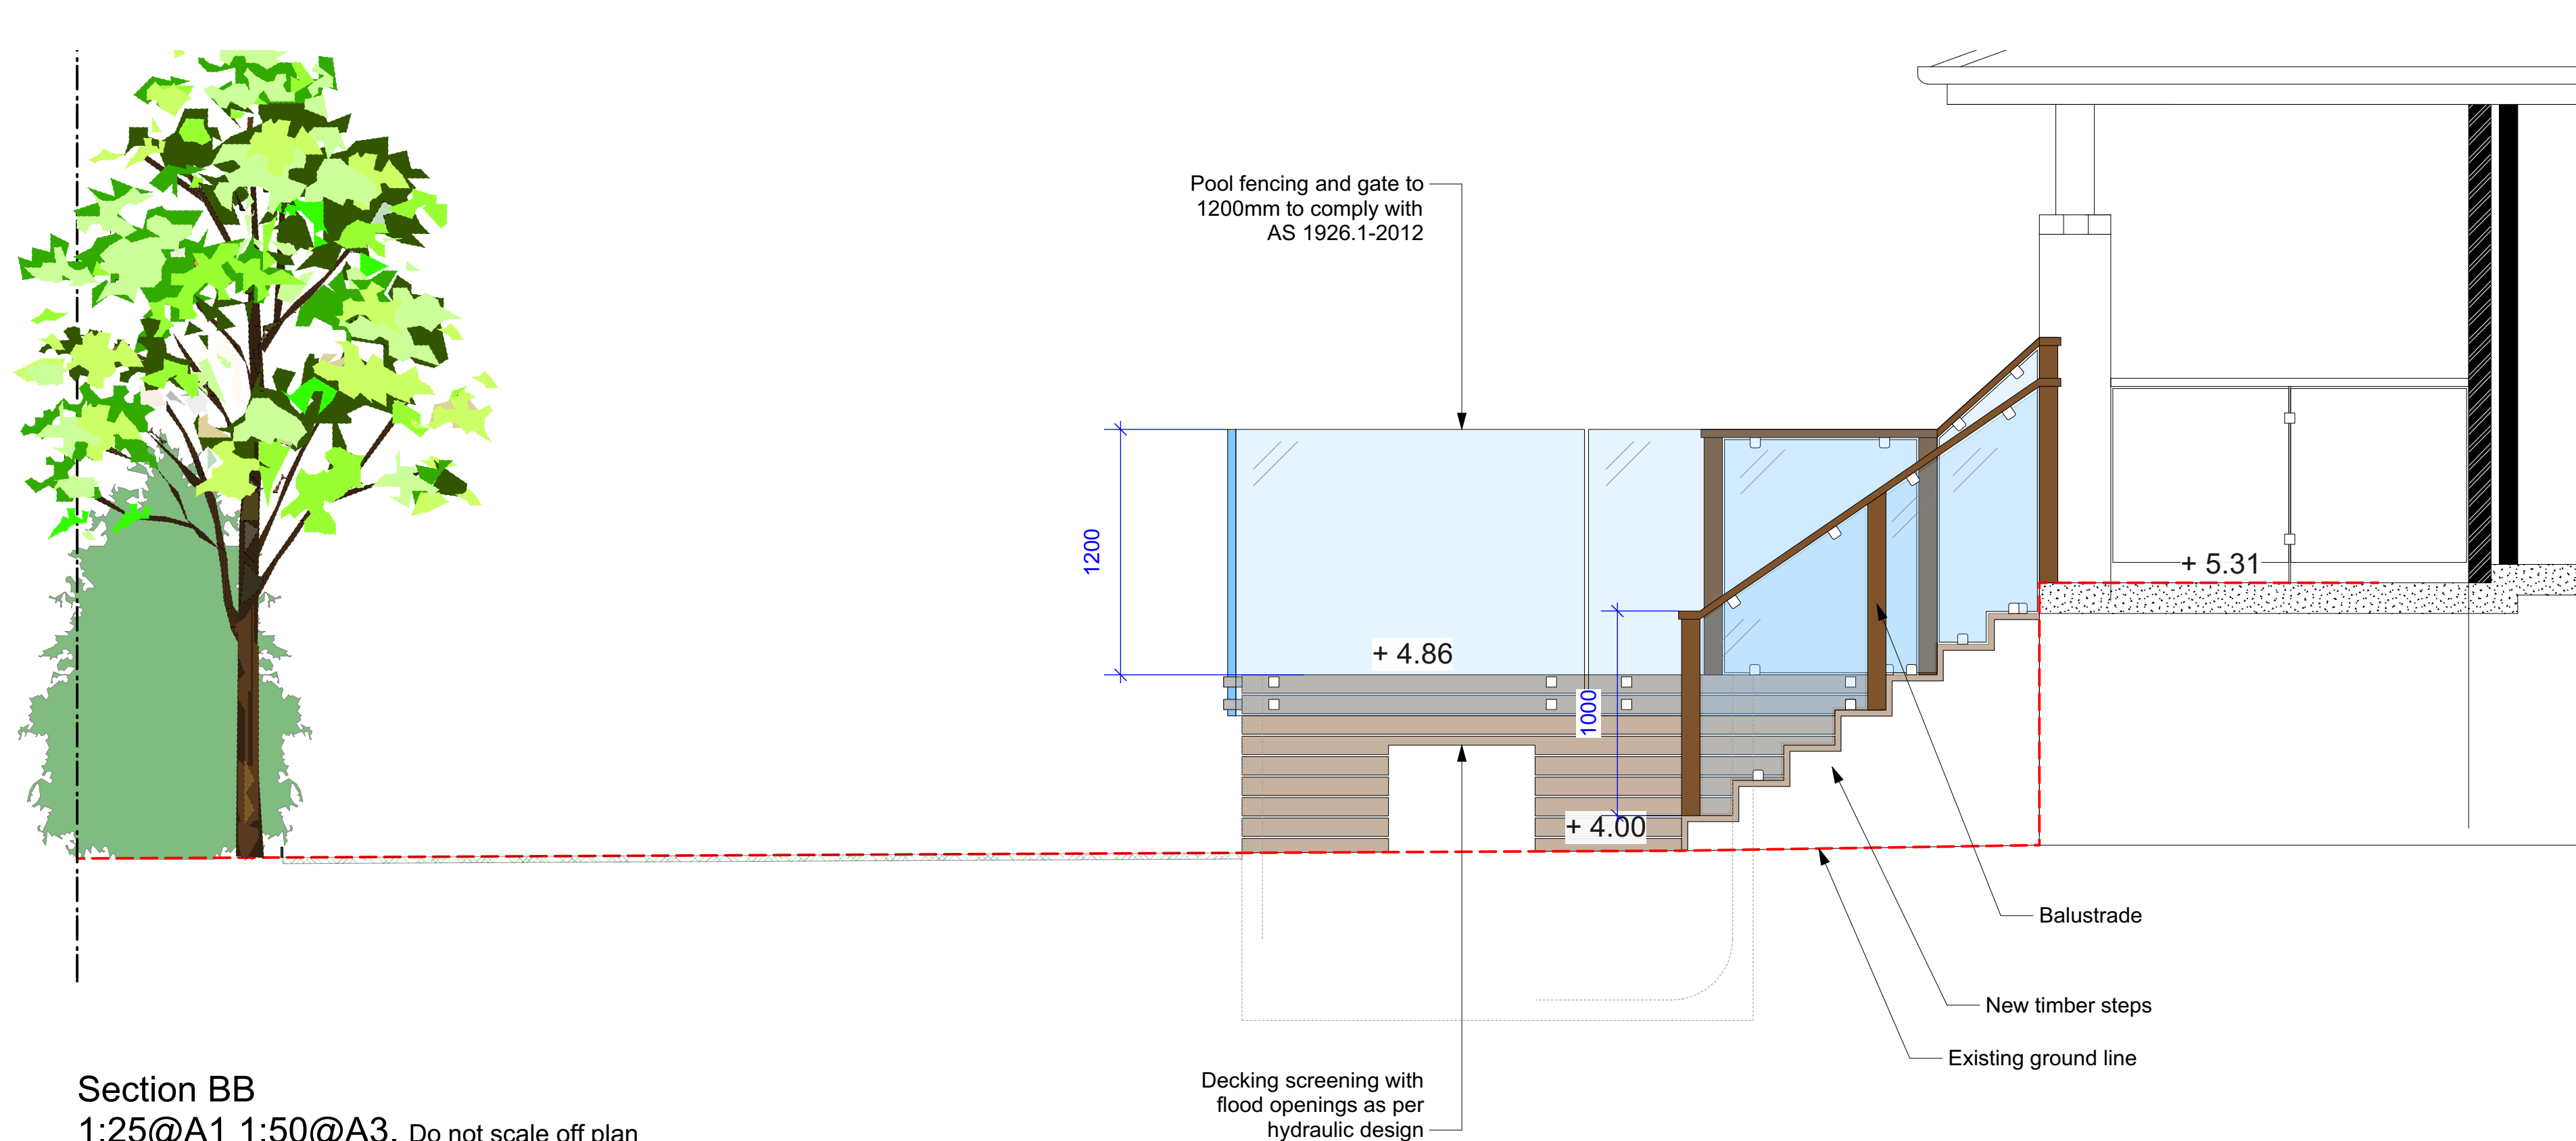

Section BB  
1:25@A1 1:50@A3. Do not scale off plan


**Notes:**  
 >Do not scale off plan.  
 >Contractors to check all measurements onsite before quoting or commencing work.  
 >If abnormalities arise, contact the Landscape Architect.  
 >This design is copyright and is not to be reproduced in anyway without written consent of Jamie King Landscape Architect.  
 >This plan is not based on a registered survey and is therefore not guaranteed accurate in scale or dimension. All dimensions are indicative and may be adjusted onsite within the bounds of the approved document and the relevant standards and codes.




**JAMIE KING**  
 LANDSCAPE ARCHITECT  
 DESIGN ● APPROVE ● MANAGE

B	22/04/21	Issue B for DA	PROJECT #	21080
A	31/03/21	DRAFT issue for review.	DATE #	See above
PROJECT	71 George Street, Avalon Beach	CLIENT	Mr & Mrs. Evans	DWG #
DWG	Sections	DRAWN	WS	Sht-103
CHKD	JK	REVISION		

**Jamie King Landscape Architect**  
 84 Palmgrove Rd, Avalon, NSW, 2107 T: 0421 517 991 E: jamie@jamieking.com.au  
 W: www.jamieking.com.au

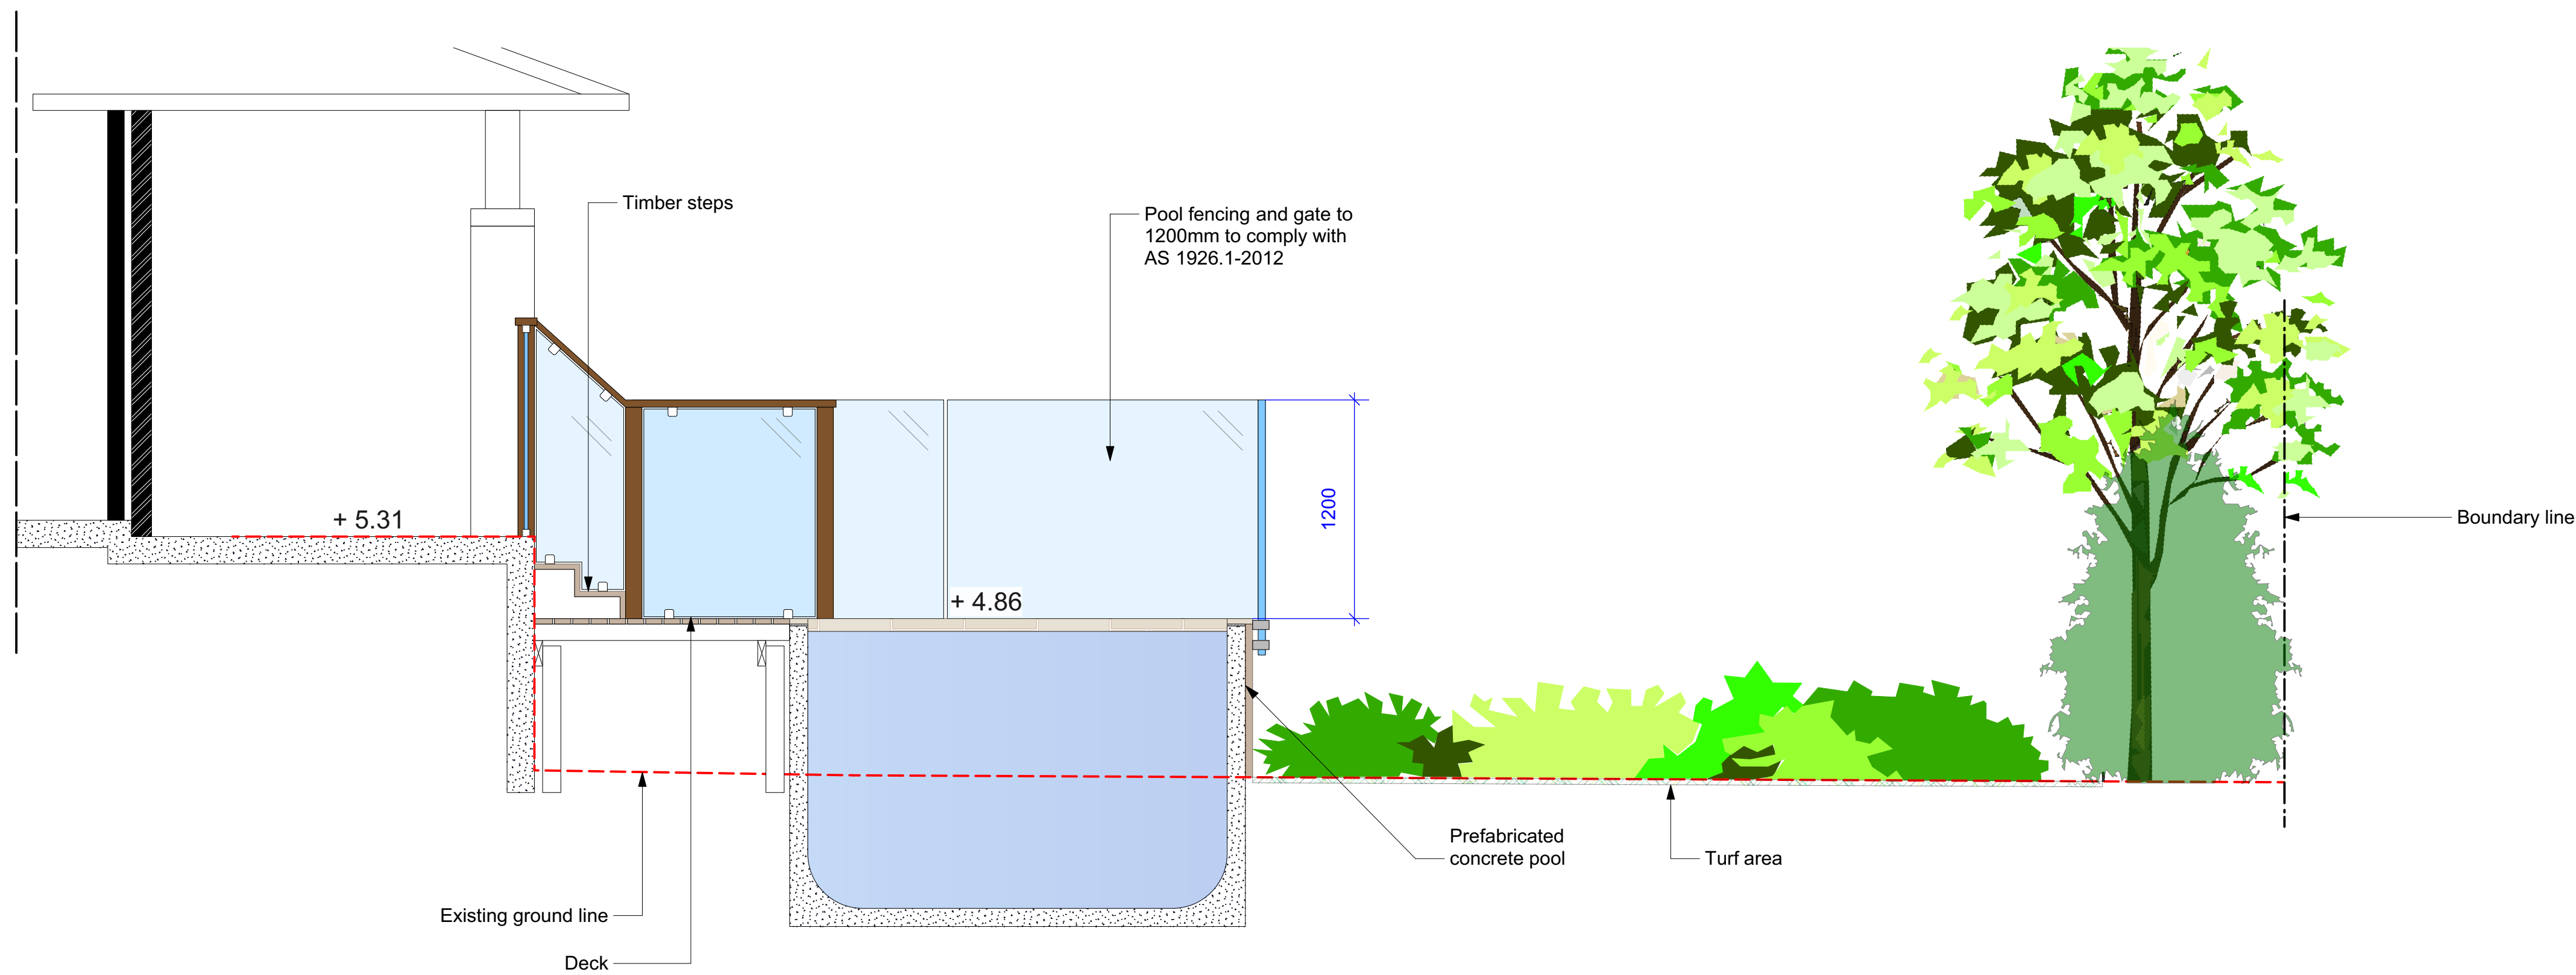

Section CC  
1:25@A1 1:50@A3. Do not scale off plan

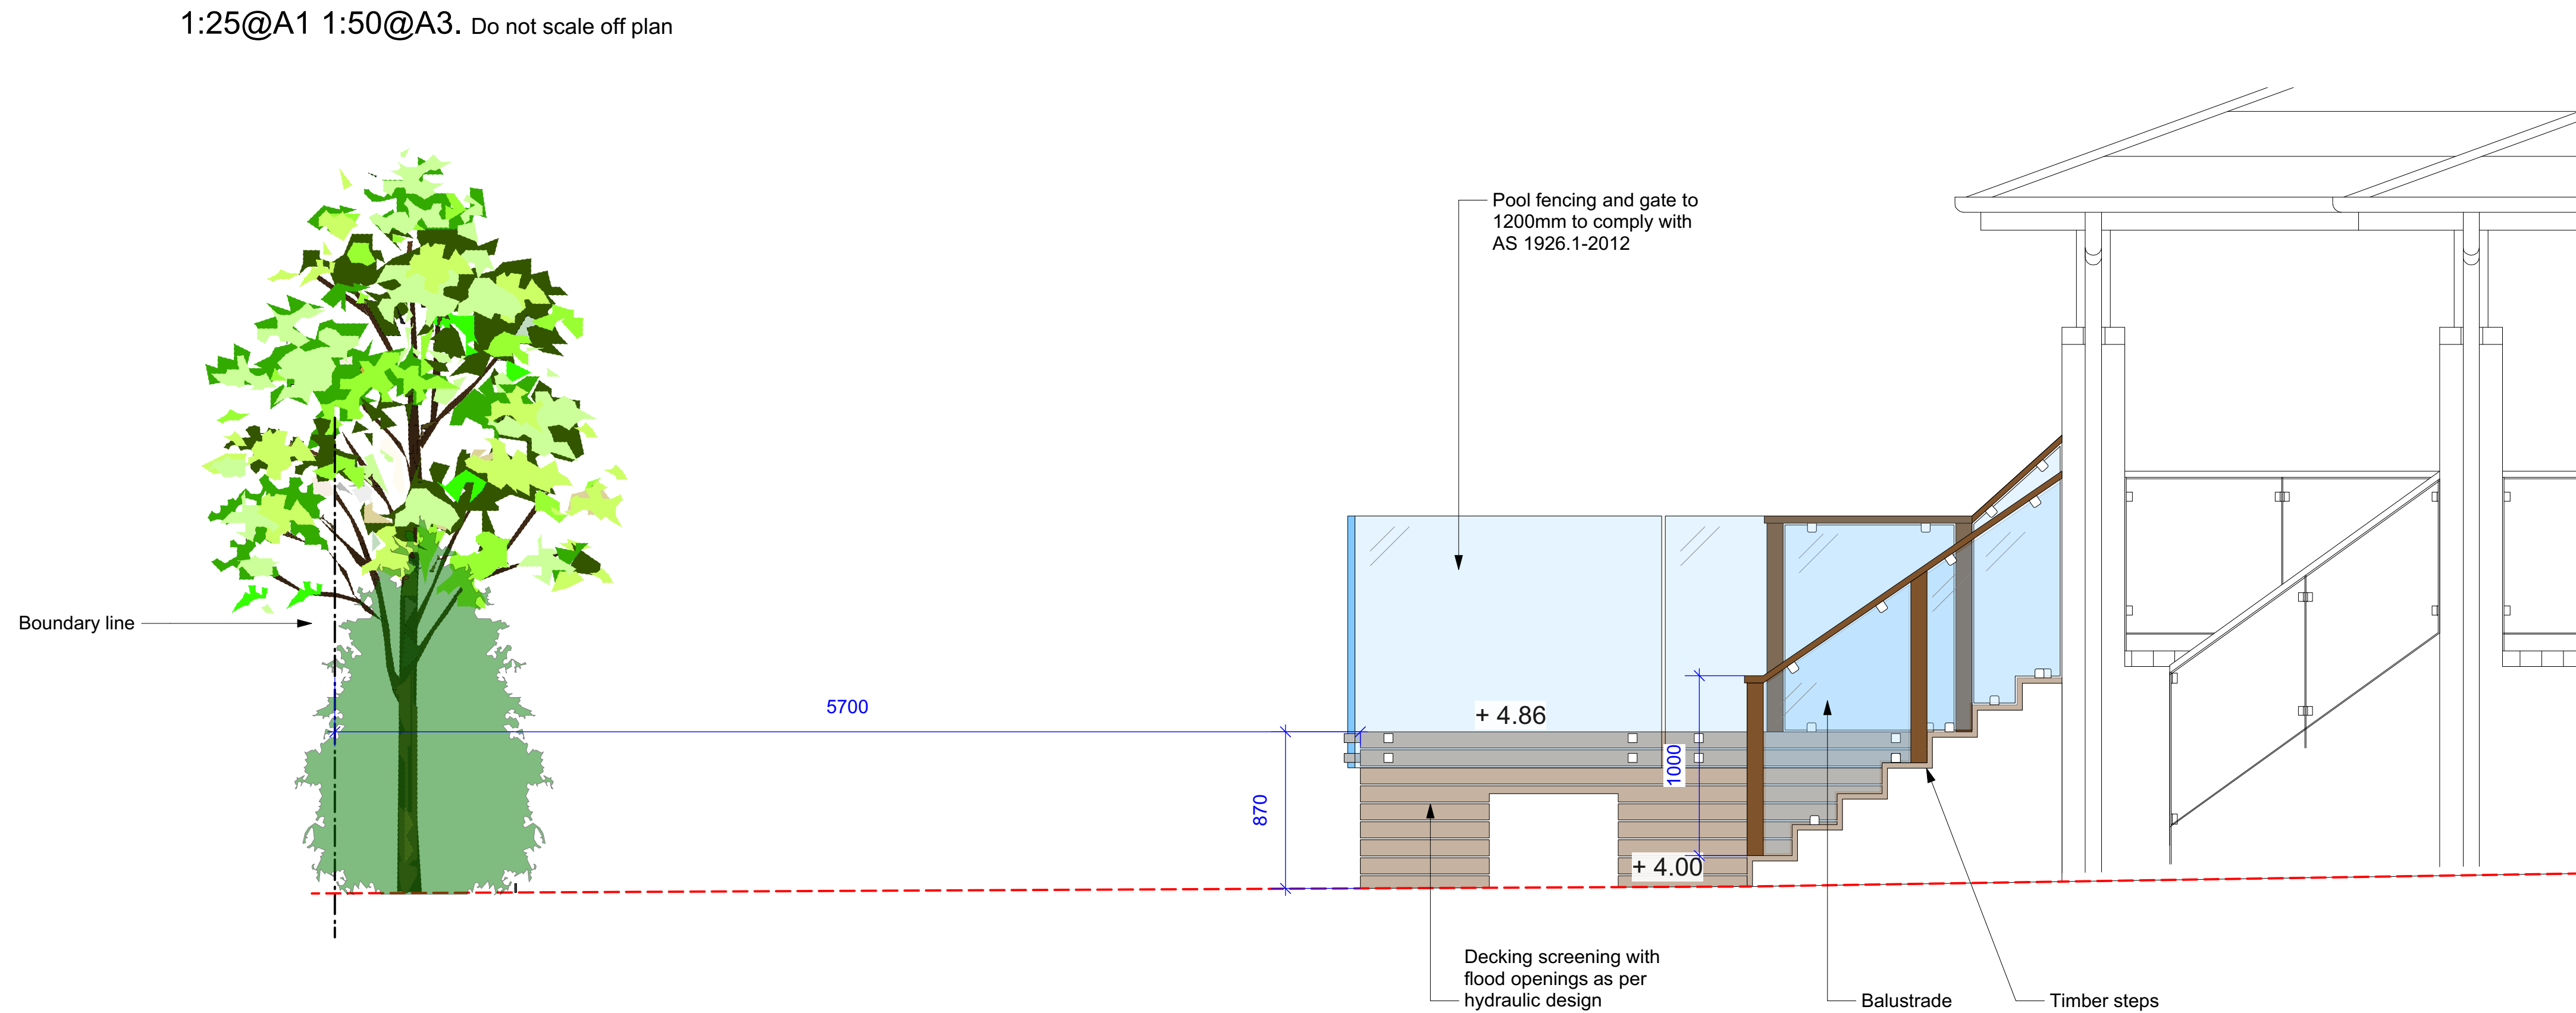

Elevation D  
1:25@A1 1:50@A3. Do not scale off plan

**Notes:**  
>Do not scale off plan.  
>Contractors to check all measurements onsite before quoting or commencing work.  
>If abnormalities arise, contact the Landscape Architect.  
>This design is copyright and is not to be reproduced in anyway without written consent of Jamie King Landscape Architect.  
>This plan is not based on a registered survey and is therefore not guaranteed accurate in scale or dimension. All dimensions are indicative and may be adjusted onsite within the bounds of the approved document and the relevant standards and codes.




**JAMIE KING**  
LANDSCAPE ARCHITECT  
DESIGN • APPROVE • MANAGE


B	22/04/21	Issue B for DA
A	31/03/21	DRAFT issue for review.
ISSUE	DATE	REVISION
PROJECT	71 George Street, Avalon Beach	
CLIENT	Mr & Mrs. Evans	
DWG	Section Elevation	
CHKD	JK	REVISION
PROJECT #	21080	
DATE #	See above	DWG #
SCALE @ A1	See Plan	Sht-104
DRAWN	WS	
CHKD	JK	

**Jamie King Landscape Architect**  
84 Palmgrove Rd, Avalon, NSW, 2107  
W: www.jamieking.com.au  
T: 0421 517 991  
E: jamie@jamieking.com.au



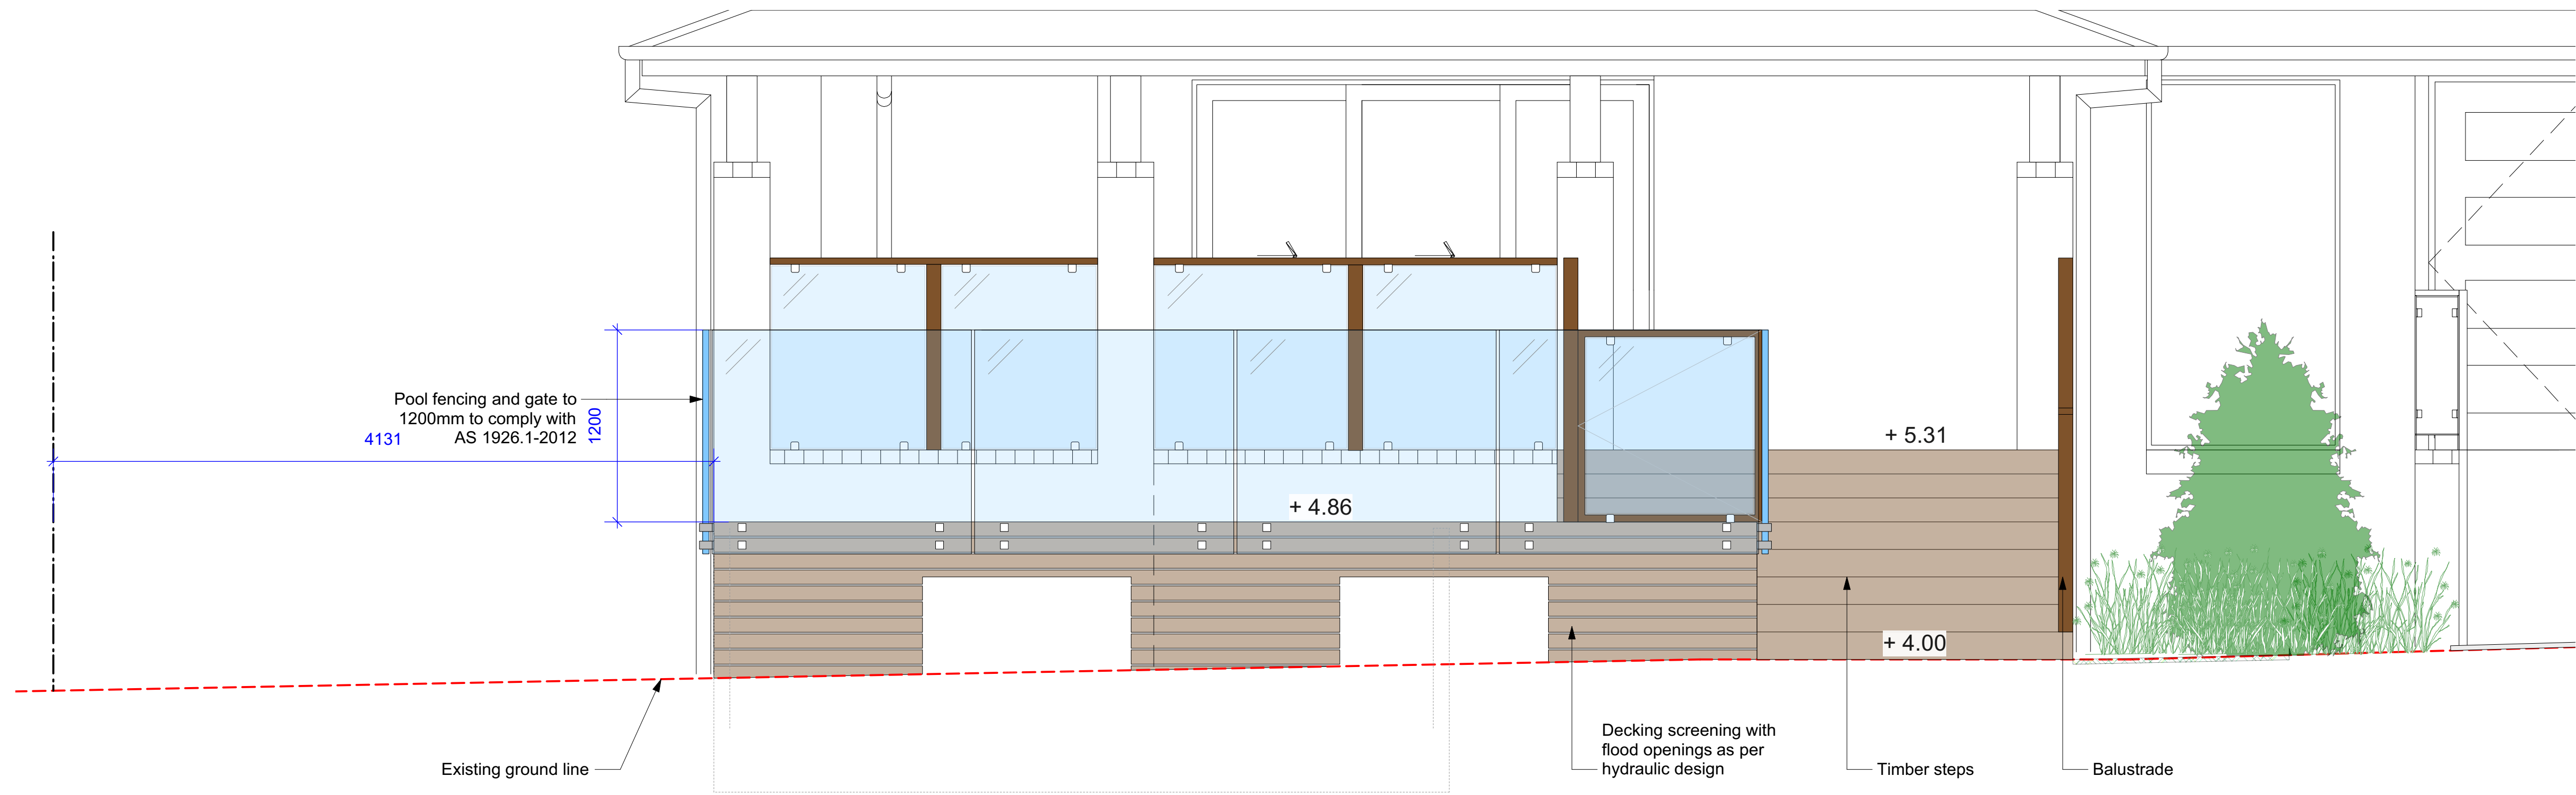

Elevation E  
1:25@A1 1:50@A3. Do not scale off plan

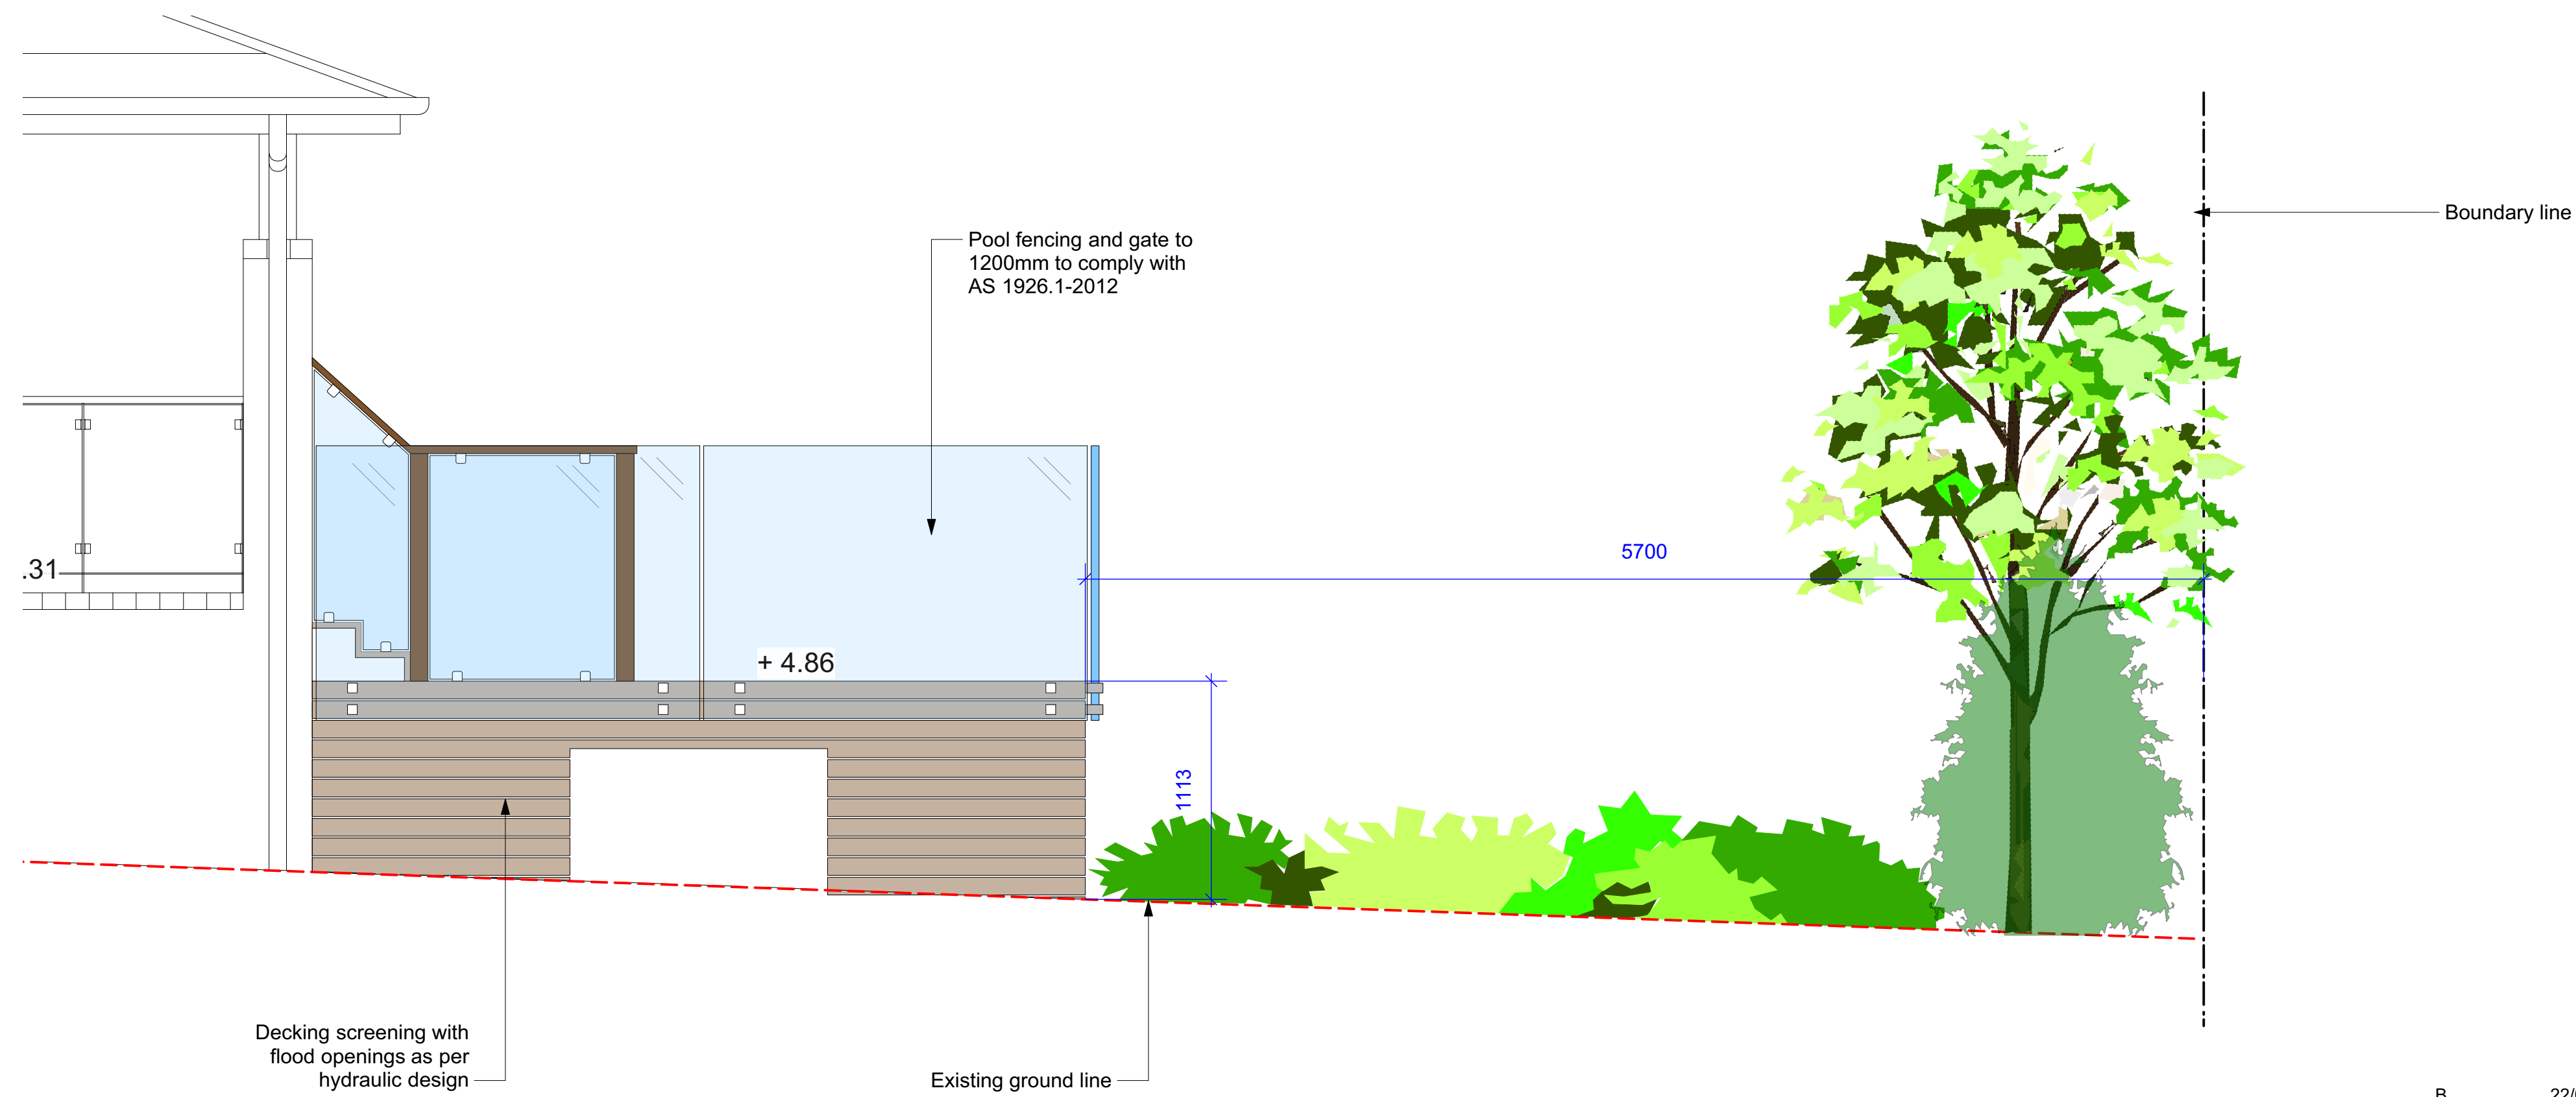

Elevation F  
1:25@A1 1:50@A3. Do not scale off plan




JAMIE KING  
LANDSCAPE ARCHITECT  
DESIGN • APPROVE • MANAGE

B	22/04/21	Issue B for DA
A	31/03/21	DRAFT issue for review.
ISSUE	DATE	REVISION
PROJECT	71 George Street, Avalon Beach	
CLIENT	Mr & Mrs. Evans	
DWG	Elevations	
CHKD	JK	REVISION
DATE #	See above	DWG #
SCALE @ A1	See Plan	Sht-105
DRAWN	WS	
CHKD	JK	

Notes:  
>Do not scale off plan.  
>Contractors to check all measurements onsite before quoting or commencing work.  
>If abnormalities arise, contact the Landscape Architect.  
>This design is copyright and is not to be reproduced in anyway without written consent of Jamie King Landscape Architect.  
>This plan is not based on a registered survey and is therefore not guaranteed accurate in scale or dimension. All dimensions are indicative and may be adjusted onsite within the bounds of the approved document and the relevant standards and codes.




Jamie King Landscape Architect  
84 Palmgrove Rd, Avalon, NSW, 2107  
T: 0421 517 991  
E: jamie@jamieking.com.au  
W: www.jamieking.com.au



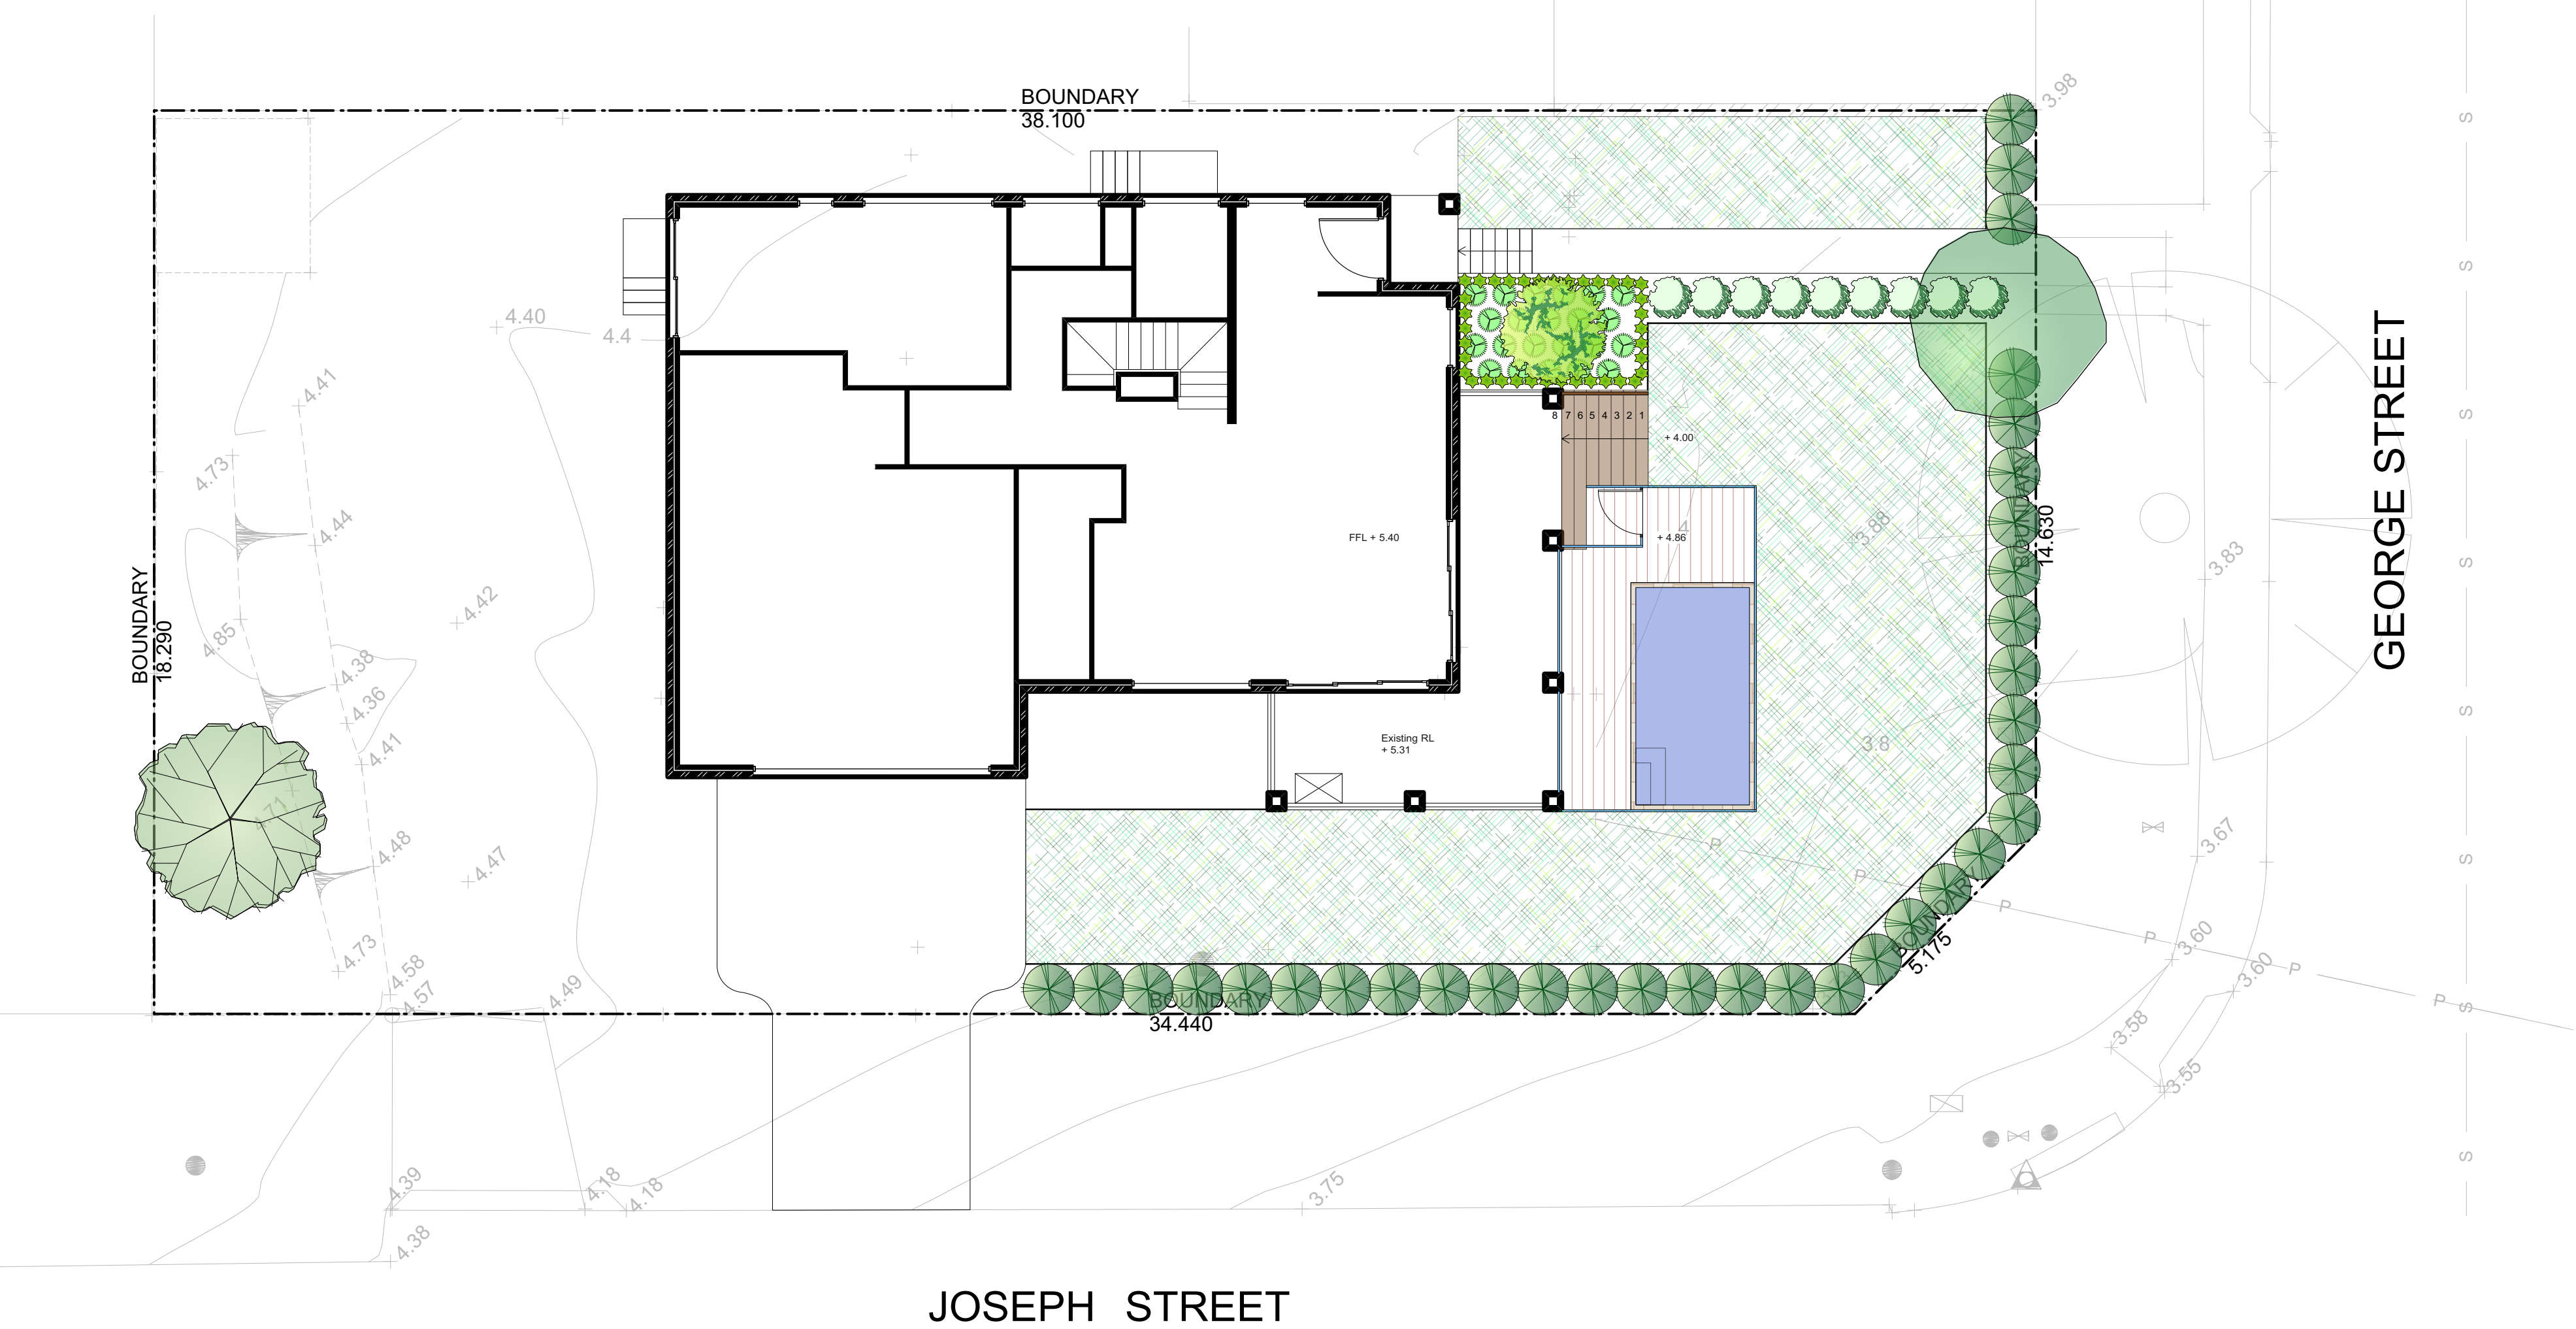

**Legend**

- MULCH AREA
- TURF AREA
- TIMBER DECKING
- CONCRETE PAVING
- UNIT PAVING
- STAIRS
- PEBBLE
- GRAVEL
- COBBLESTONE
- TIMBER
- WATER
- MASONRY RETAINING WALL
- STONE RETAINING WALL
- TIMBER RETAINING WALL
- BOULDER RETAINING WALL
- SITE OR WORKS BOUNDARY
- PROPOSED LEVEL
- TOP OF WALL LEVEL
- MATERIAL NAME
- SURFACE FALL DIRECTION
- SURFACE DRAINS
- SURVEY (50% GREY LINES)
- EXISTING TREE TO RETAIN
- EXISTING TREE TO REMOVE
- EXISTING ROCK OUTCROP

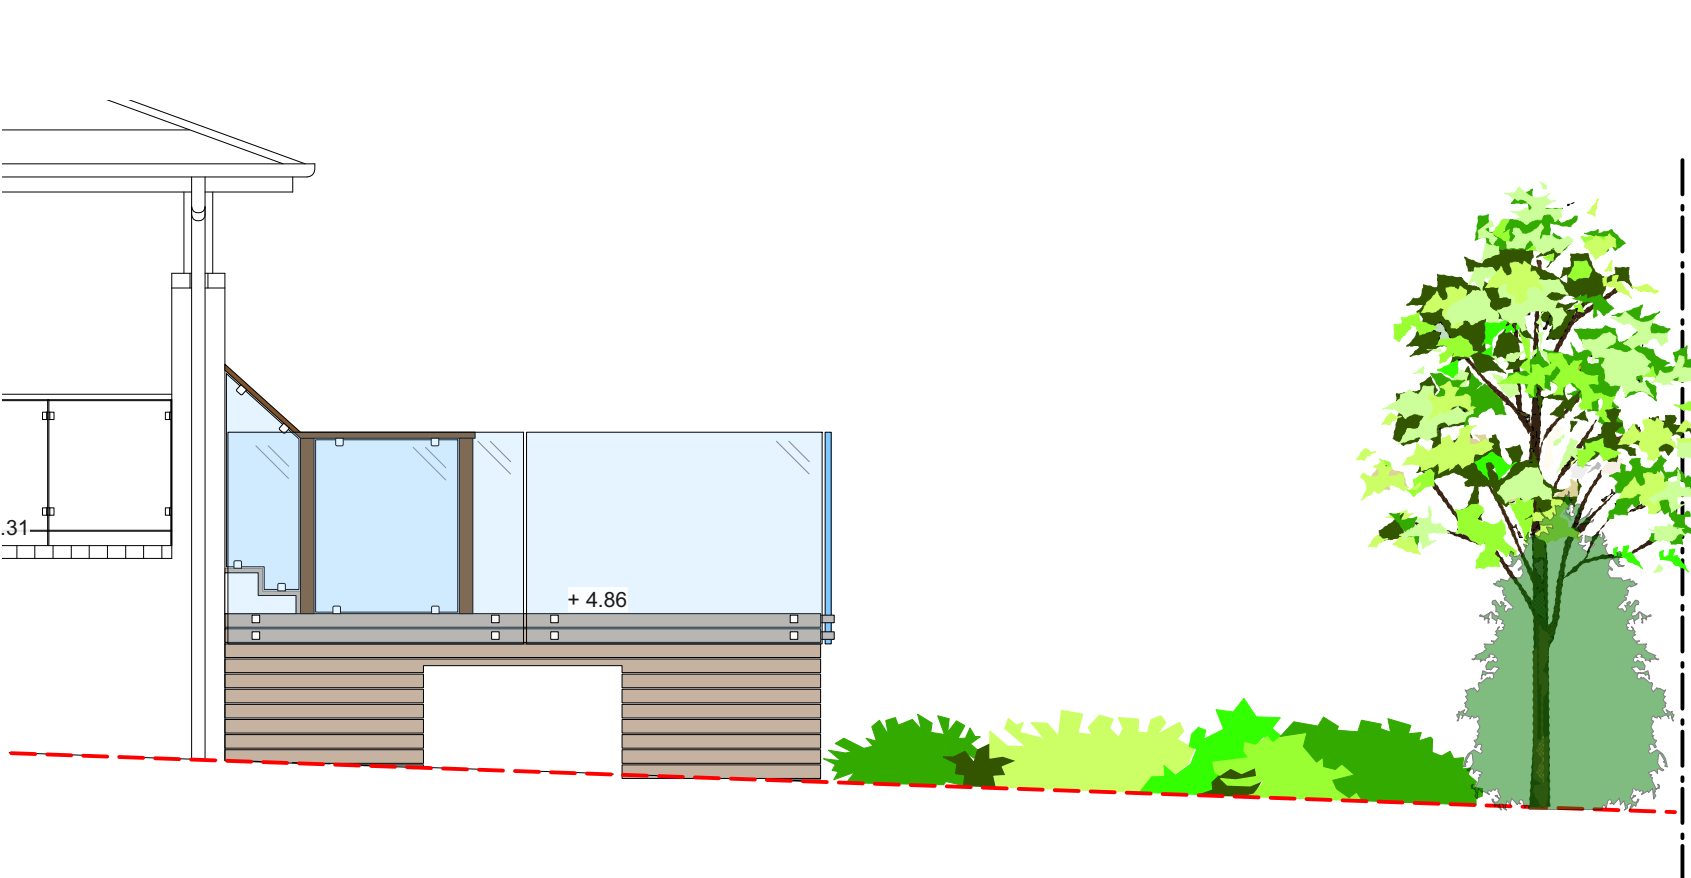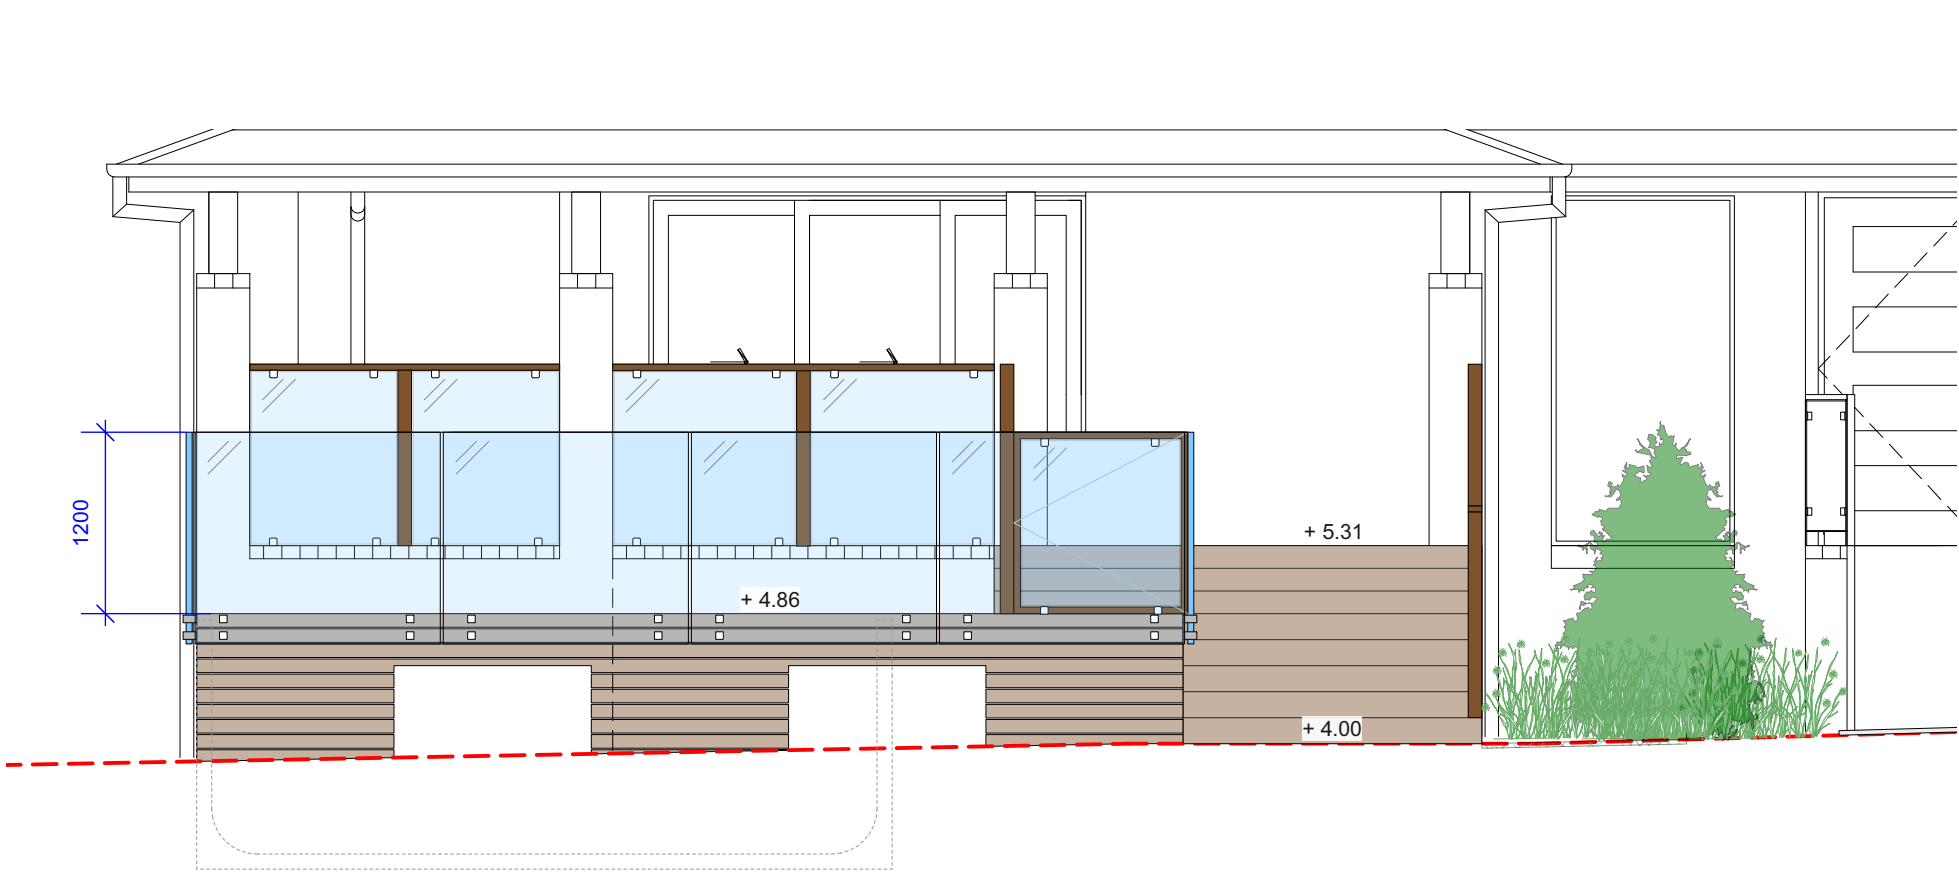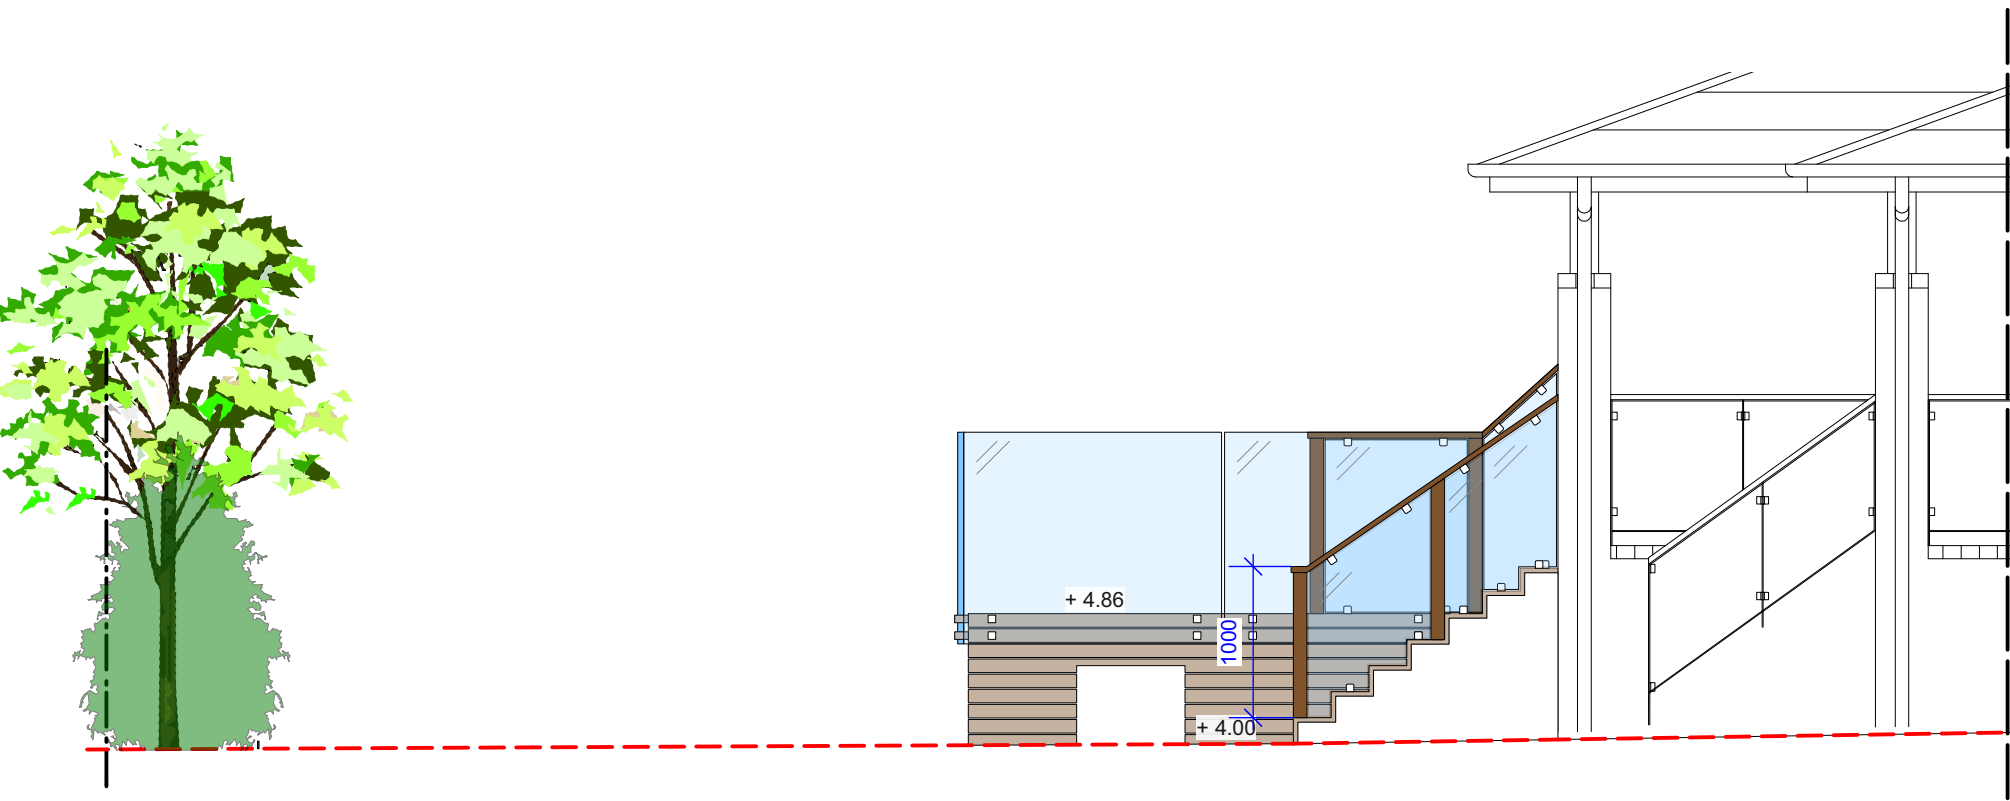

Elevation D  
1:50@A1 1:100@A3. Do not scale off plan

Elevation E  
1:50@A1 1:100@A3. Do not scale off plan

Elevation F  
1:50@A1 1:100@A3. Do not scale off plan

**Notes:**  
>Do not scale off plan.  
>Contractors to check all measurements onsite before quoting or commencing work.  
>If abnormalities arise, contact the Landscape Architect.  
>This design is copyright and is not to be reproduced in anyway without written consent of Jamie King Landscape Architect.  
>This plan is not based on a registered survey and is therefore not guaranteed accurate in scale or dimension. All dimensions are indicative and may be adjusted onsite within the bounds of the approved document and the relevant standards and codes.



**JAMIE KING**  
LANDSCAPE ARCHITECT  
DESIGN ● APPROVE ● MANAGE

ISSUE	DATE	REVISION	PROJECT #
B	22/04/21	Issue B for DA	21080
A	31/03/21	DRAFT issue for review.	
PROJECT	71 George Street, Avalon Beach		DWG #
CLIENT	Mr & Mrs. Evans		DATE # See above
DWG	Notification Plan		SCALE @ A1 See Plan
CHKD	JK	REVISION	

**Jamie King Landscape Architect**  
84 Palmgrove Rd, Avalon, NSW, 2107  
W: www.jamieking.com.au  
T: 0421 517 991  
E: jamie@jamieking.com.au