




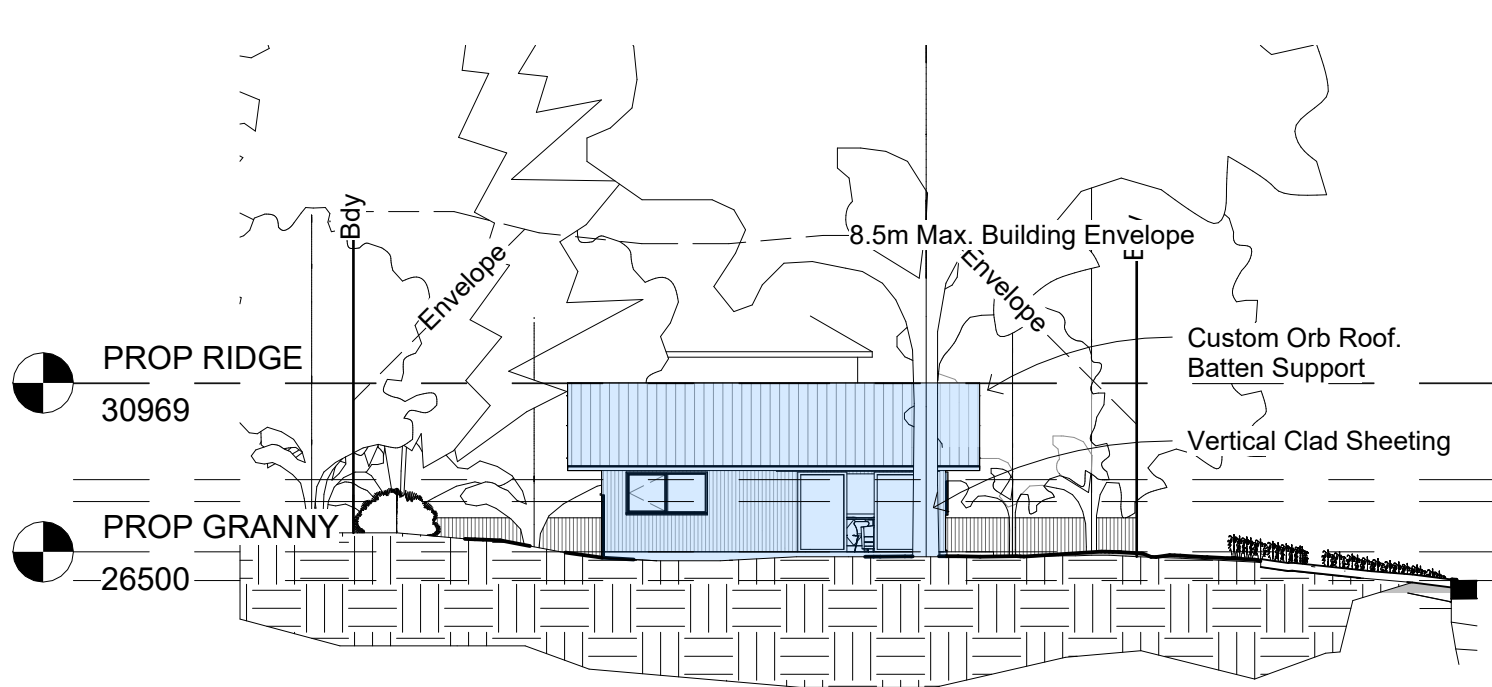


1 East.
1 : 200

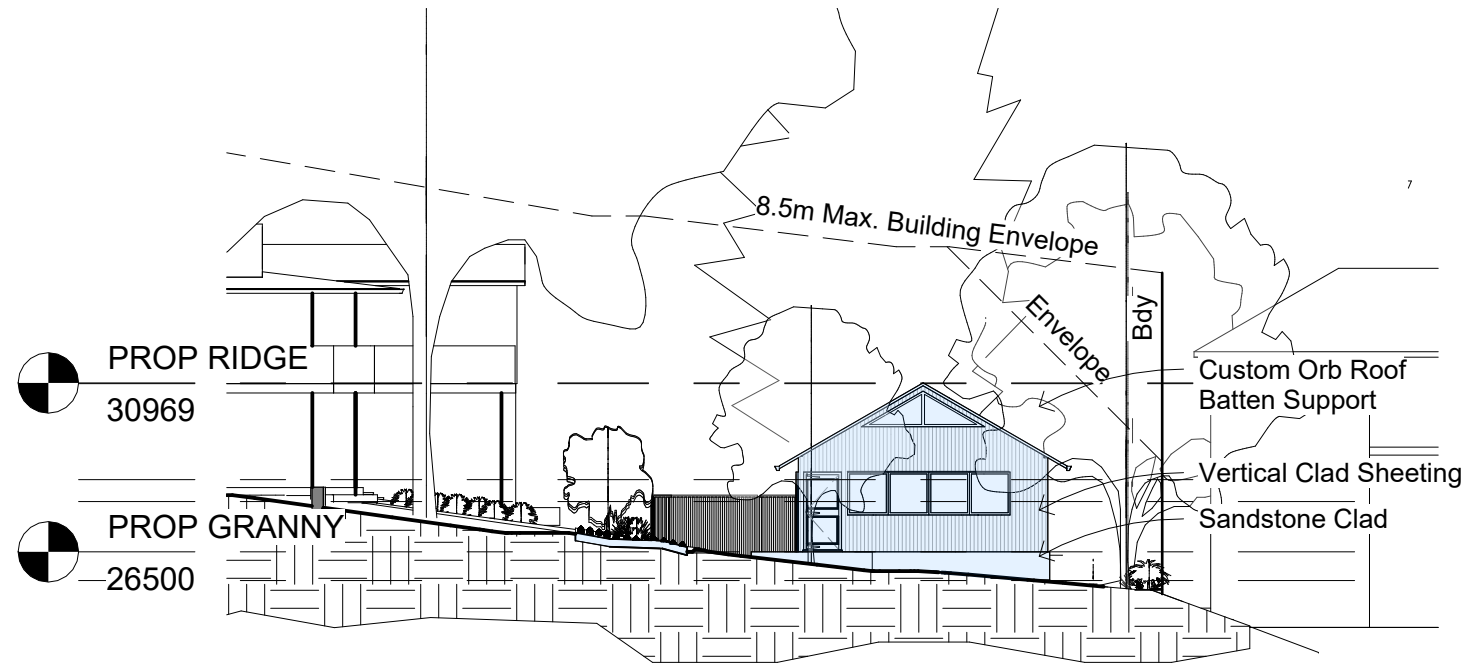


2 North.
1 : 200

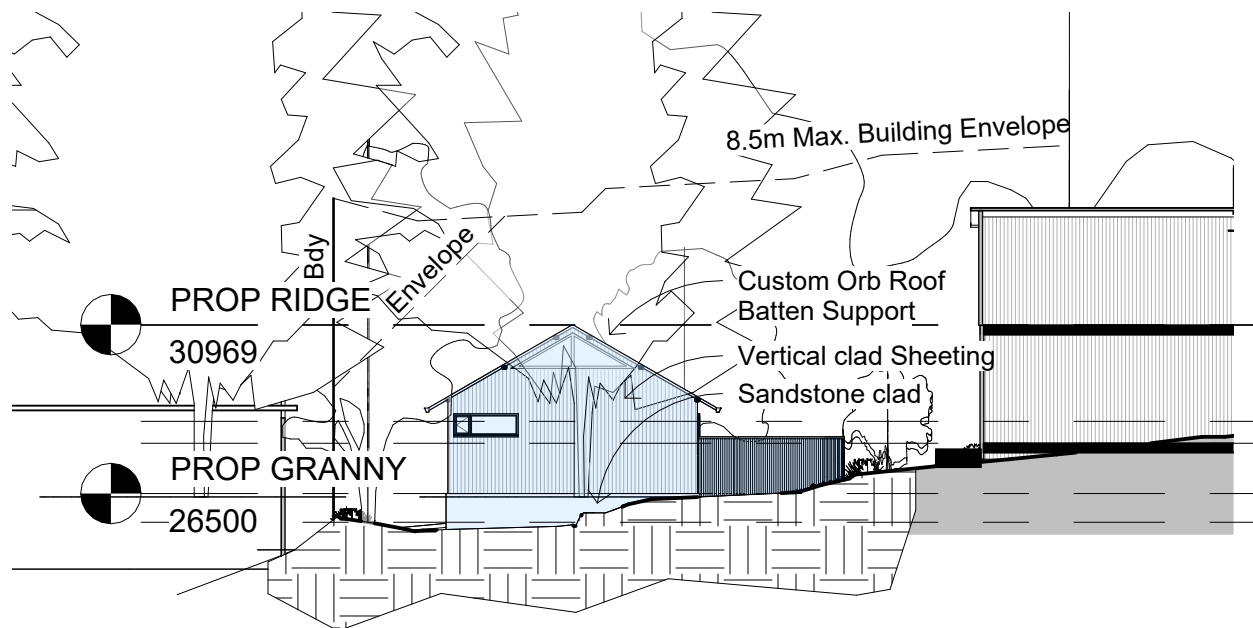


3 South.
1 : 200

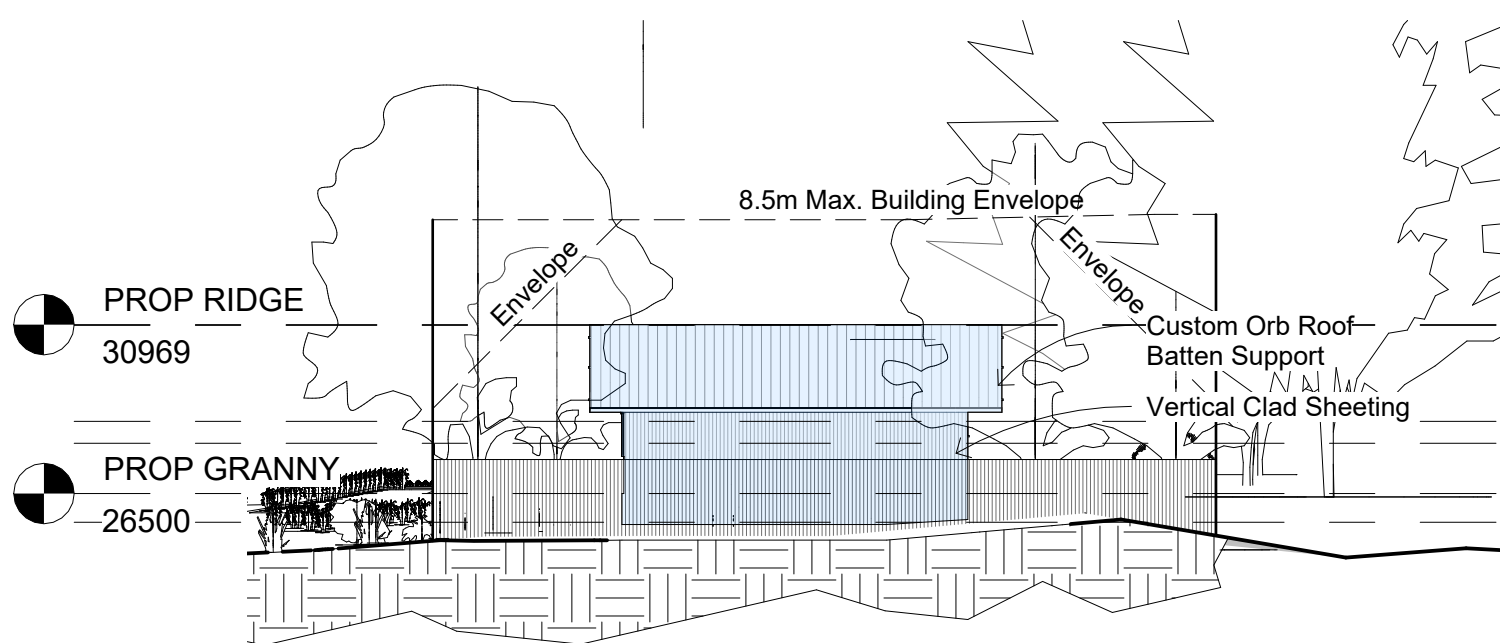

4 West.
1 : 200

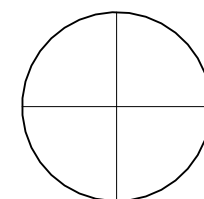

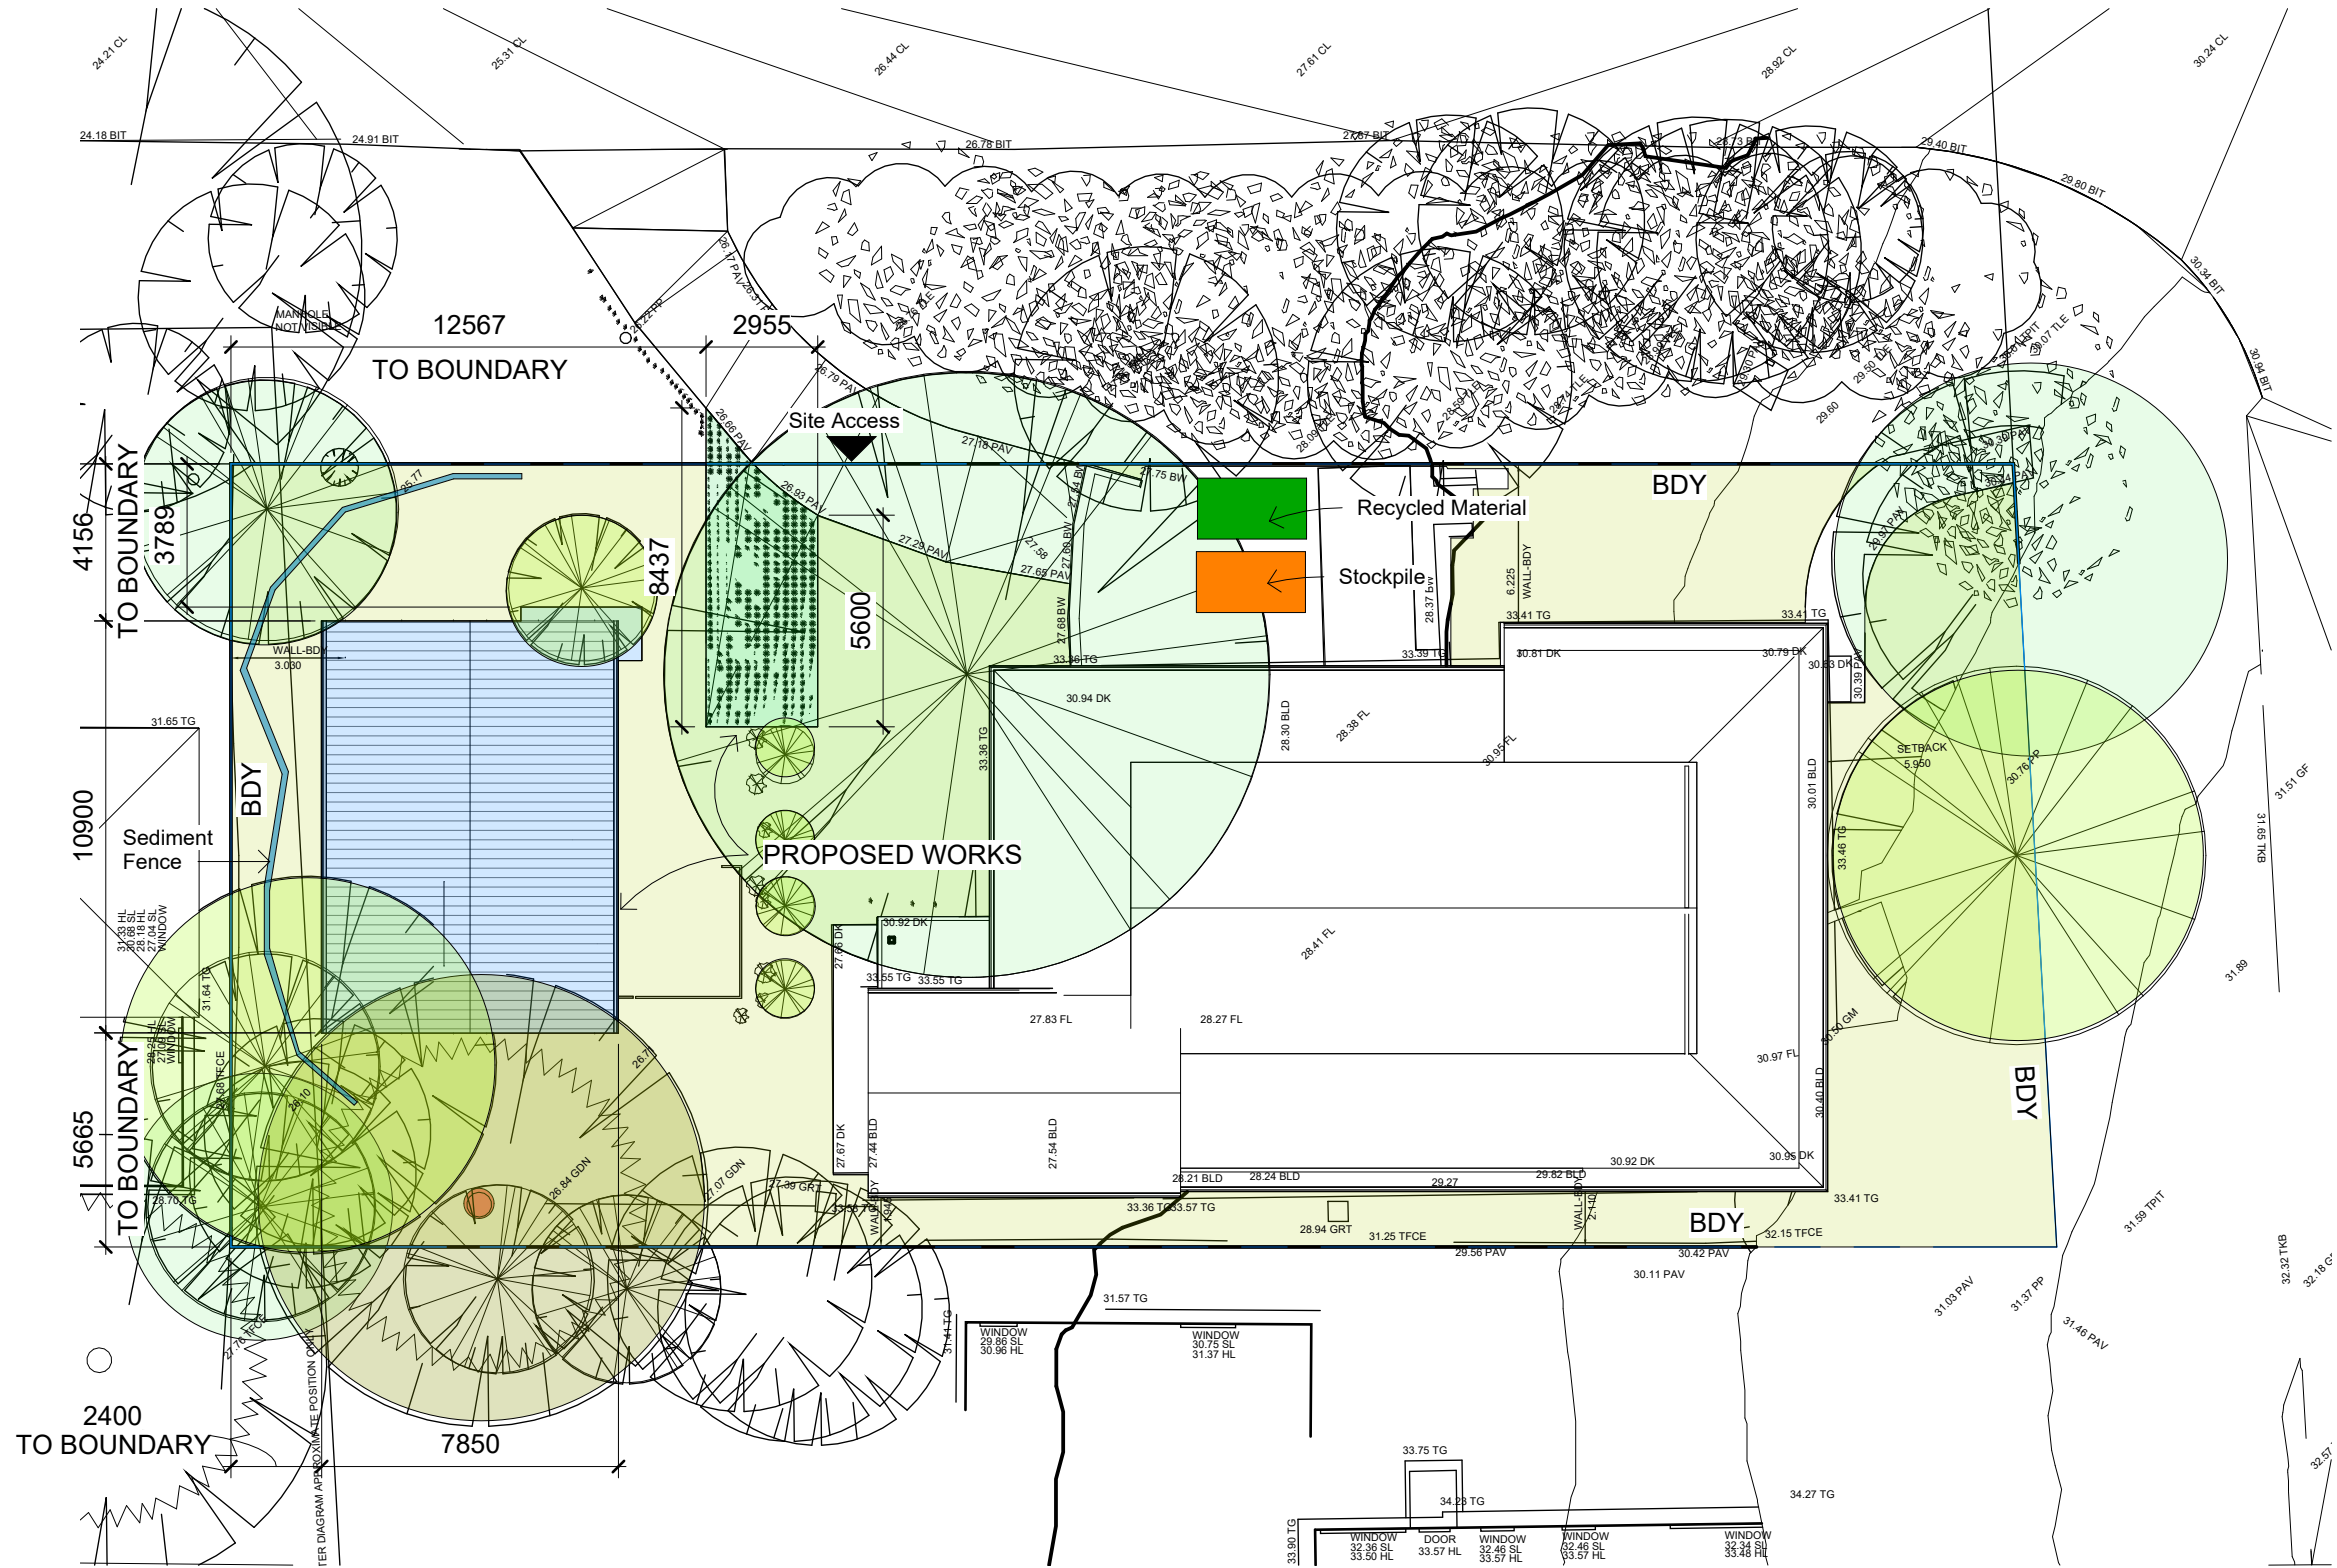

1 Site Notification

1 : 200

ARCLAB PTY LTD
A.C.N. 14347262
PO Box 1239 Newport Beach
NSW 2106 Australia
Telephone +61 416 886 537
email: arc@arclab.com.au
www.arclab.com.au

Sheet Title
Notification A


Project Address
58 Marine Parade Avalon

Client
Sheridan House

Documentation
Proposed Granny Flat

All works to be in accordance with Australian Standards, The Building Code of Australia, other relevant codes, and with Manufacturers' recommendations and instructions. Do not scale from drawings.
Verify all dimensions on site prior to construction.
The drawing is copyright and may not be used without written consent from ARCLAB PTY LTD.

Drawn	Scale	Sheet	Date	Job N°	Sheet N°	Issue/Revision
MJC	1 : 200	A 3	11/8/21	0245	A121	

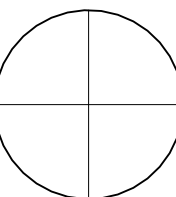

13/08/2021 9:11:52 AM