


2 EAST ELEVATION
DA100

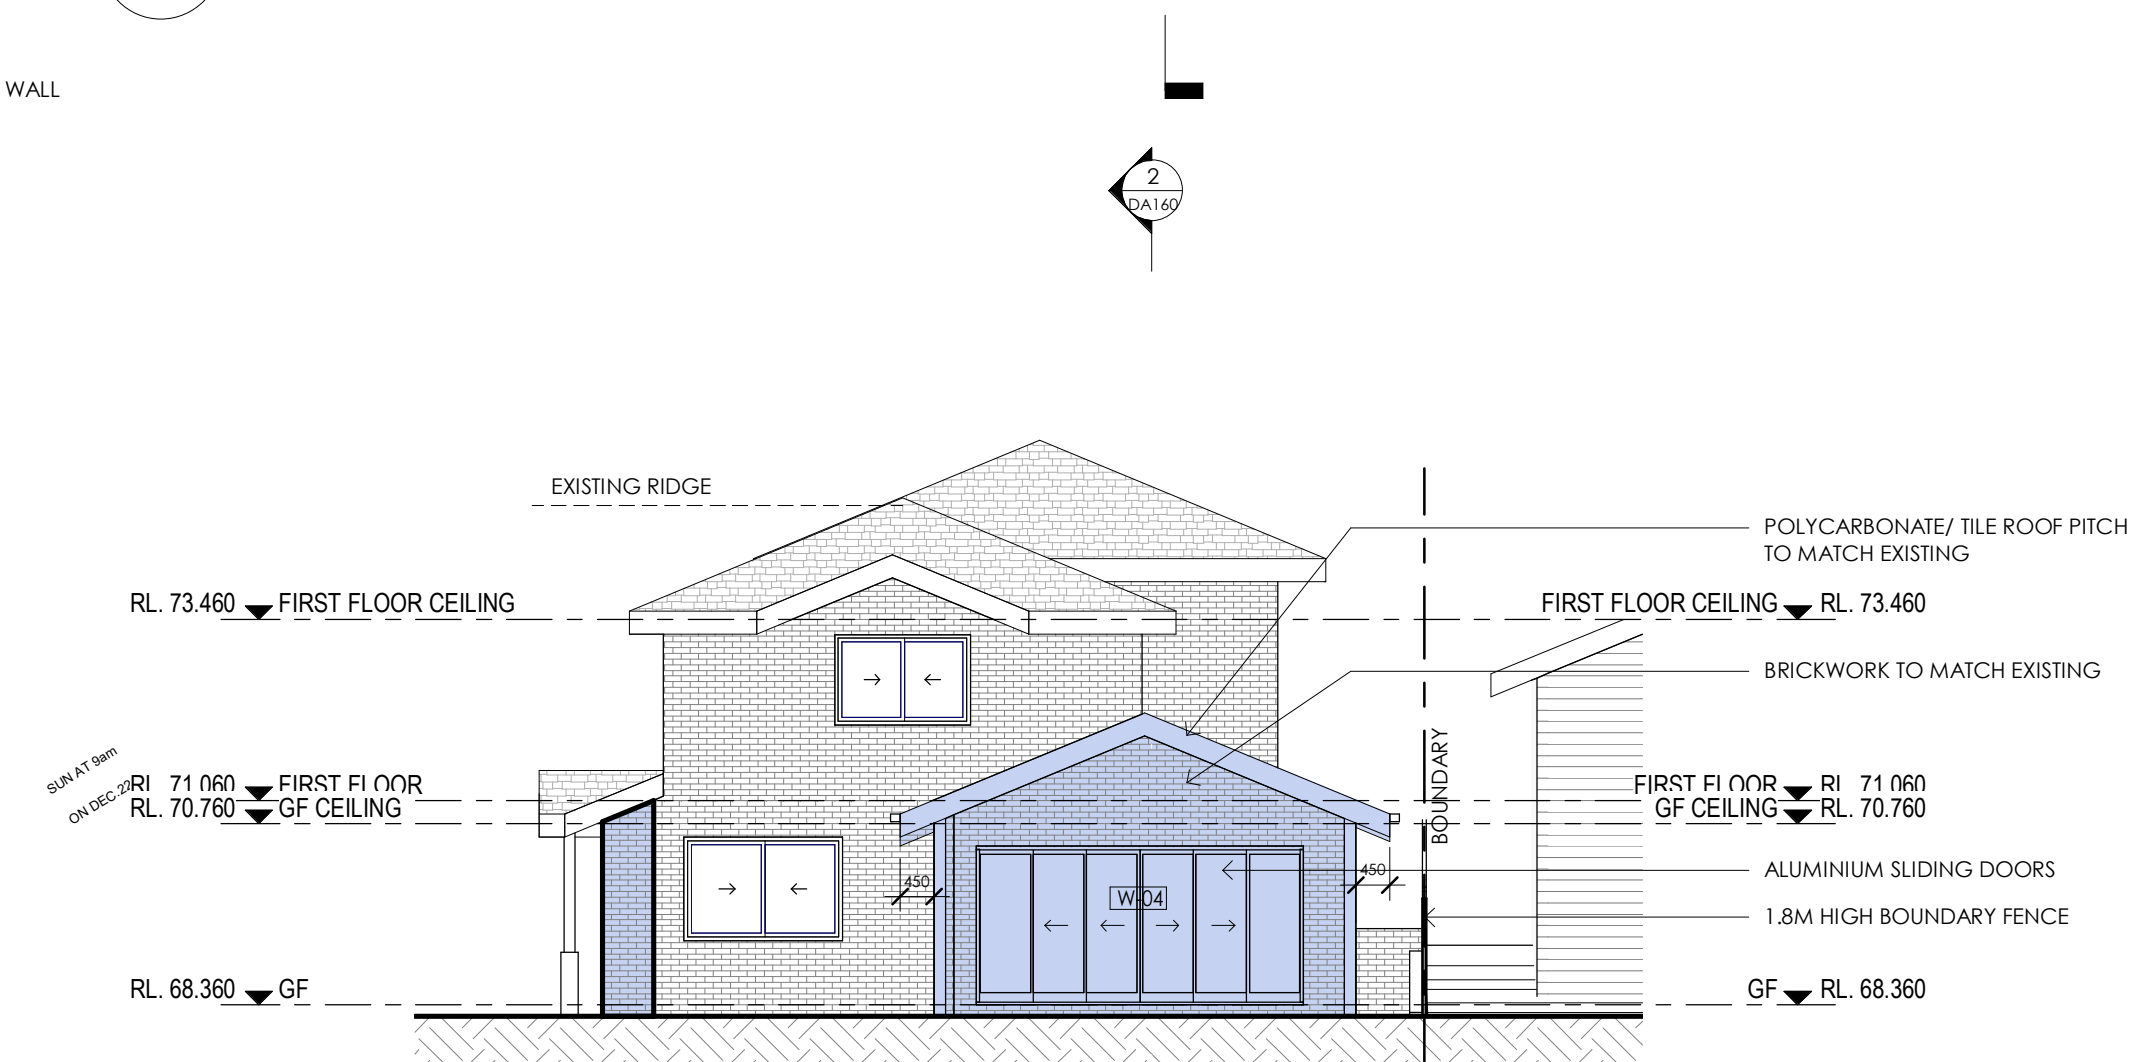

3 SOUTH ELEVATION
DA100



4 WEST ELEVATION
DA100

1 SITE PLAN