


1 Shadowing June 21st 9.00am
1 : 200

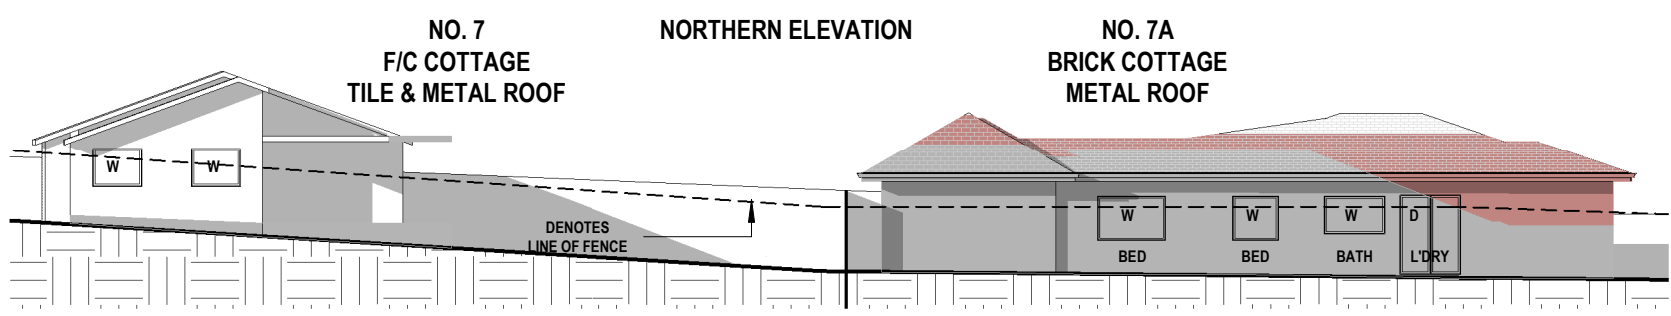

Cad Draft P/L
ABN 27 083 288 153
SUITE 1, 505 BALMAIN ROAD,
LILYFIELD, NSW 2040
SHADOW ANALYSIS CONSULTANTS
PH: 9555 8545
info@caddraftnsw.com.au

No.	Description	Date


SHADOW DIAGRAMS
No. 9 SOUTH CREEK ROAD
DEE WHY
CLIENT: WAYNE & LISA HARVEY

Shadowing June 21st 9.00am		
Project number	21-134	A100
Date	13-12-21	
Drawn by	KP	
Checked by	JD	
Scale		1 : 200

BILLARONG

ROAD

SOUTH CREEK ROAD

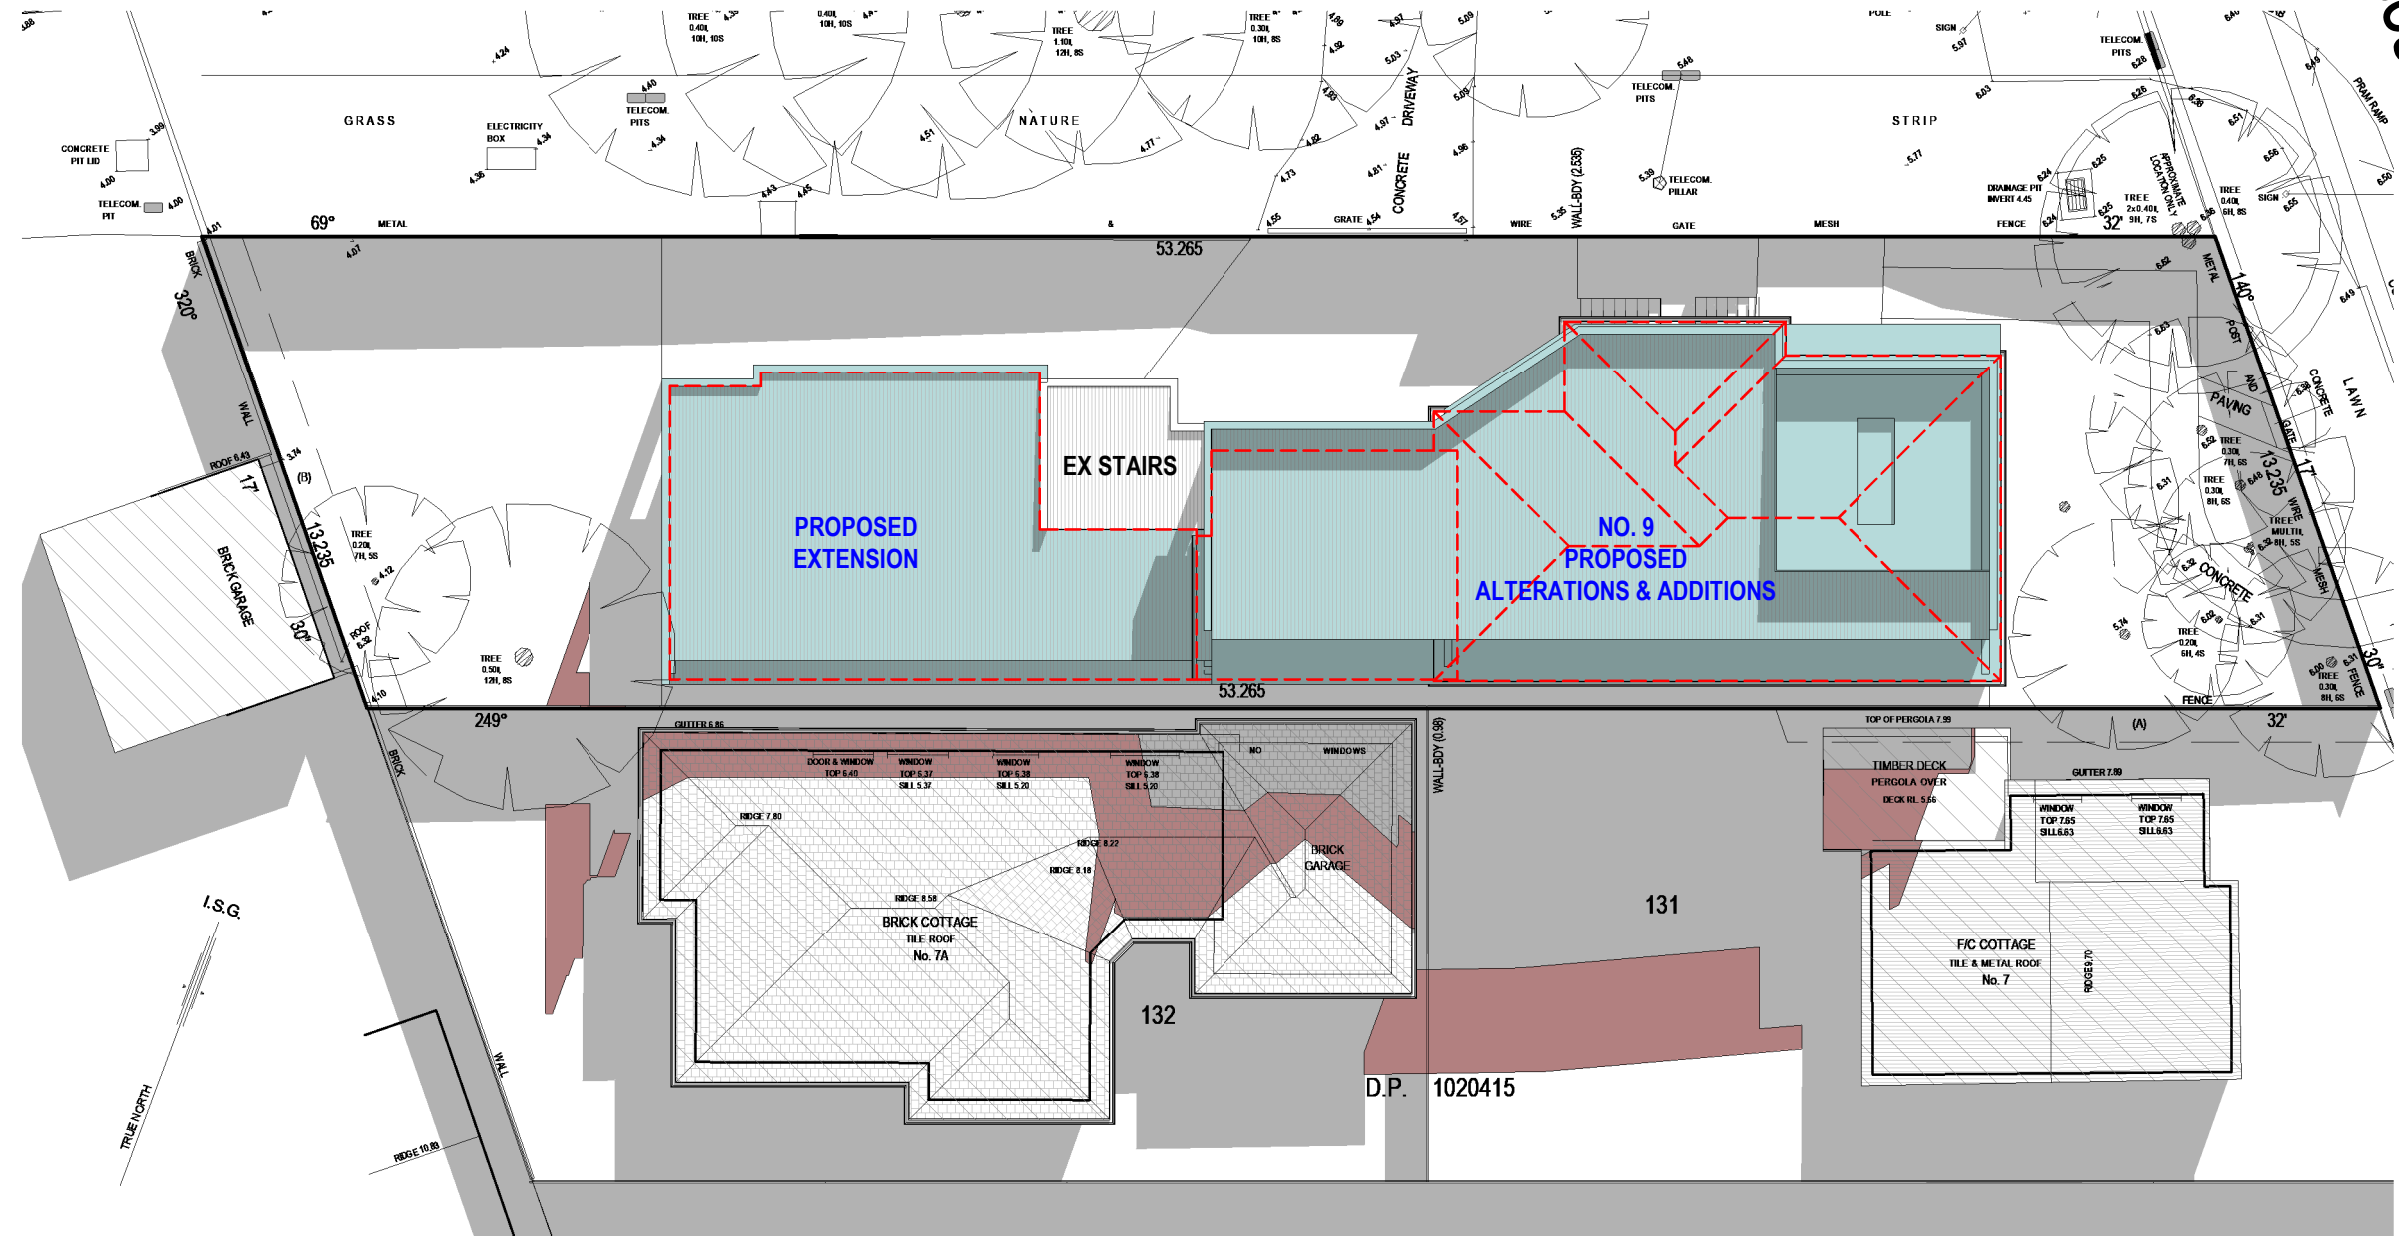


LEGEND:

- DENOTES OUTLINE OF EXISTING STRUCTURES TO BE DEMOLISHED
- DENOTES AREA OF EXISTING & SURROUNDING BUILDING SHADOW
- DENOTES AREA OF PROPOSED ALTERATIONS & ADDITIONS
- DENOTES AREA OF PROPOSED ADDITIONAL BUILDING SHADOW

NOTE:

SHADOWS SHOWN HAVE BEEN COMPILED FROM
 DETAIL & LEVEL SURVEY BY BEE & LETHBRIDGE
 SURVEYORS REF. NO. 16831 REV 3 DATED MARCH
 2009 AND ARCHITECTURAL PLANS SUPPLIED BY
 WAYNE HARVEY DATED 18 / 10 / 2021

1 **Shadowing June 21st 12.00pm**
 1 : 200

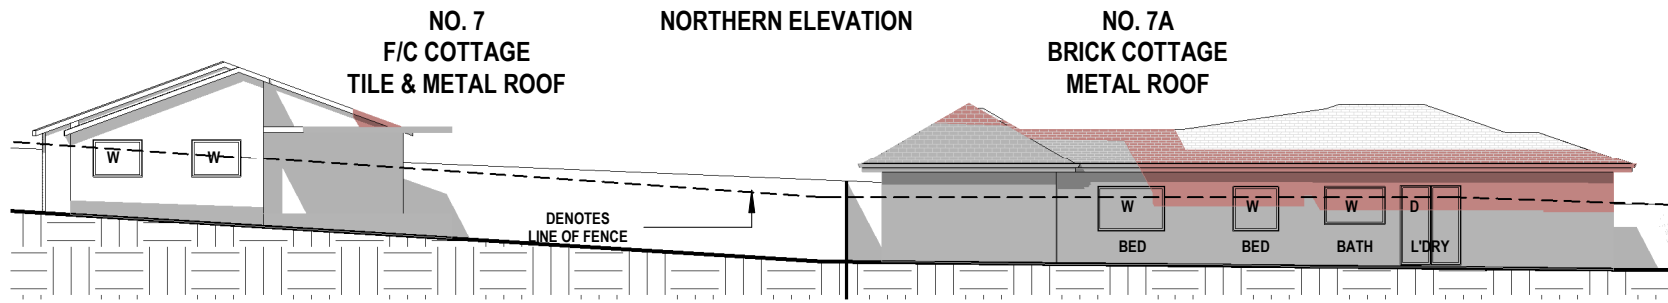

Cad Draft P/L
 ABN 27 083 288 153
 SUITE 1, 505 BALMAIN ROAD,
 LILYFIELD, NSW 2040

SHADOW ANALYSIS CONSULTANTS
 PH: 9555 8545
 info@caddraftnsw.com.au


No.	Description	Date

SHADOW DIAGRAMS
No. 9 SOUTH CREEK ROAD
DEE WHY

CLIENT: WAYNE & LISA HARVEY


Shadowing June 21st 12.00pm

Project number	21-134	A101
Date	13-12-21	
Drawn by	KP	
Checked by	JD	
Scale		1 : 200

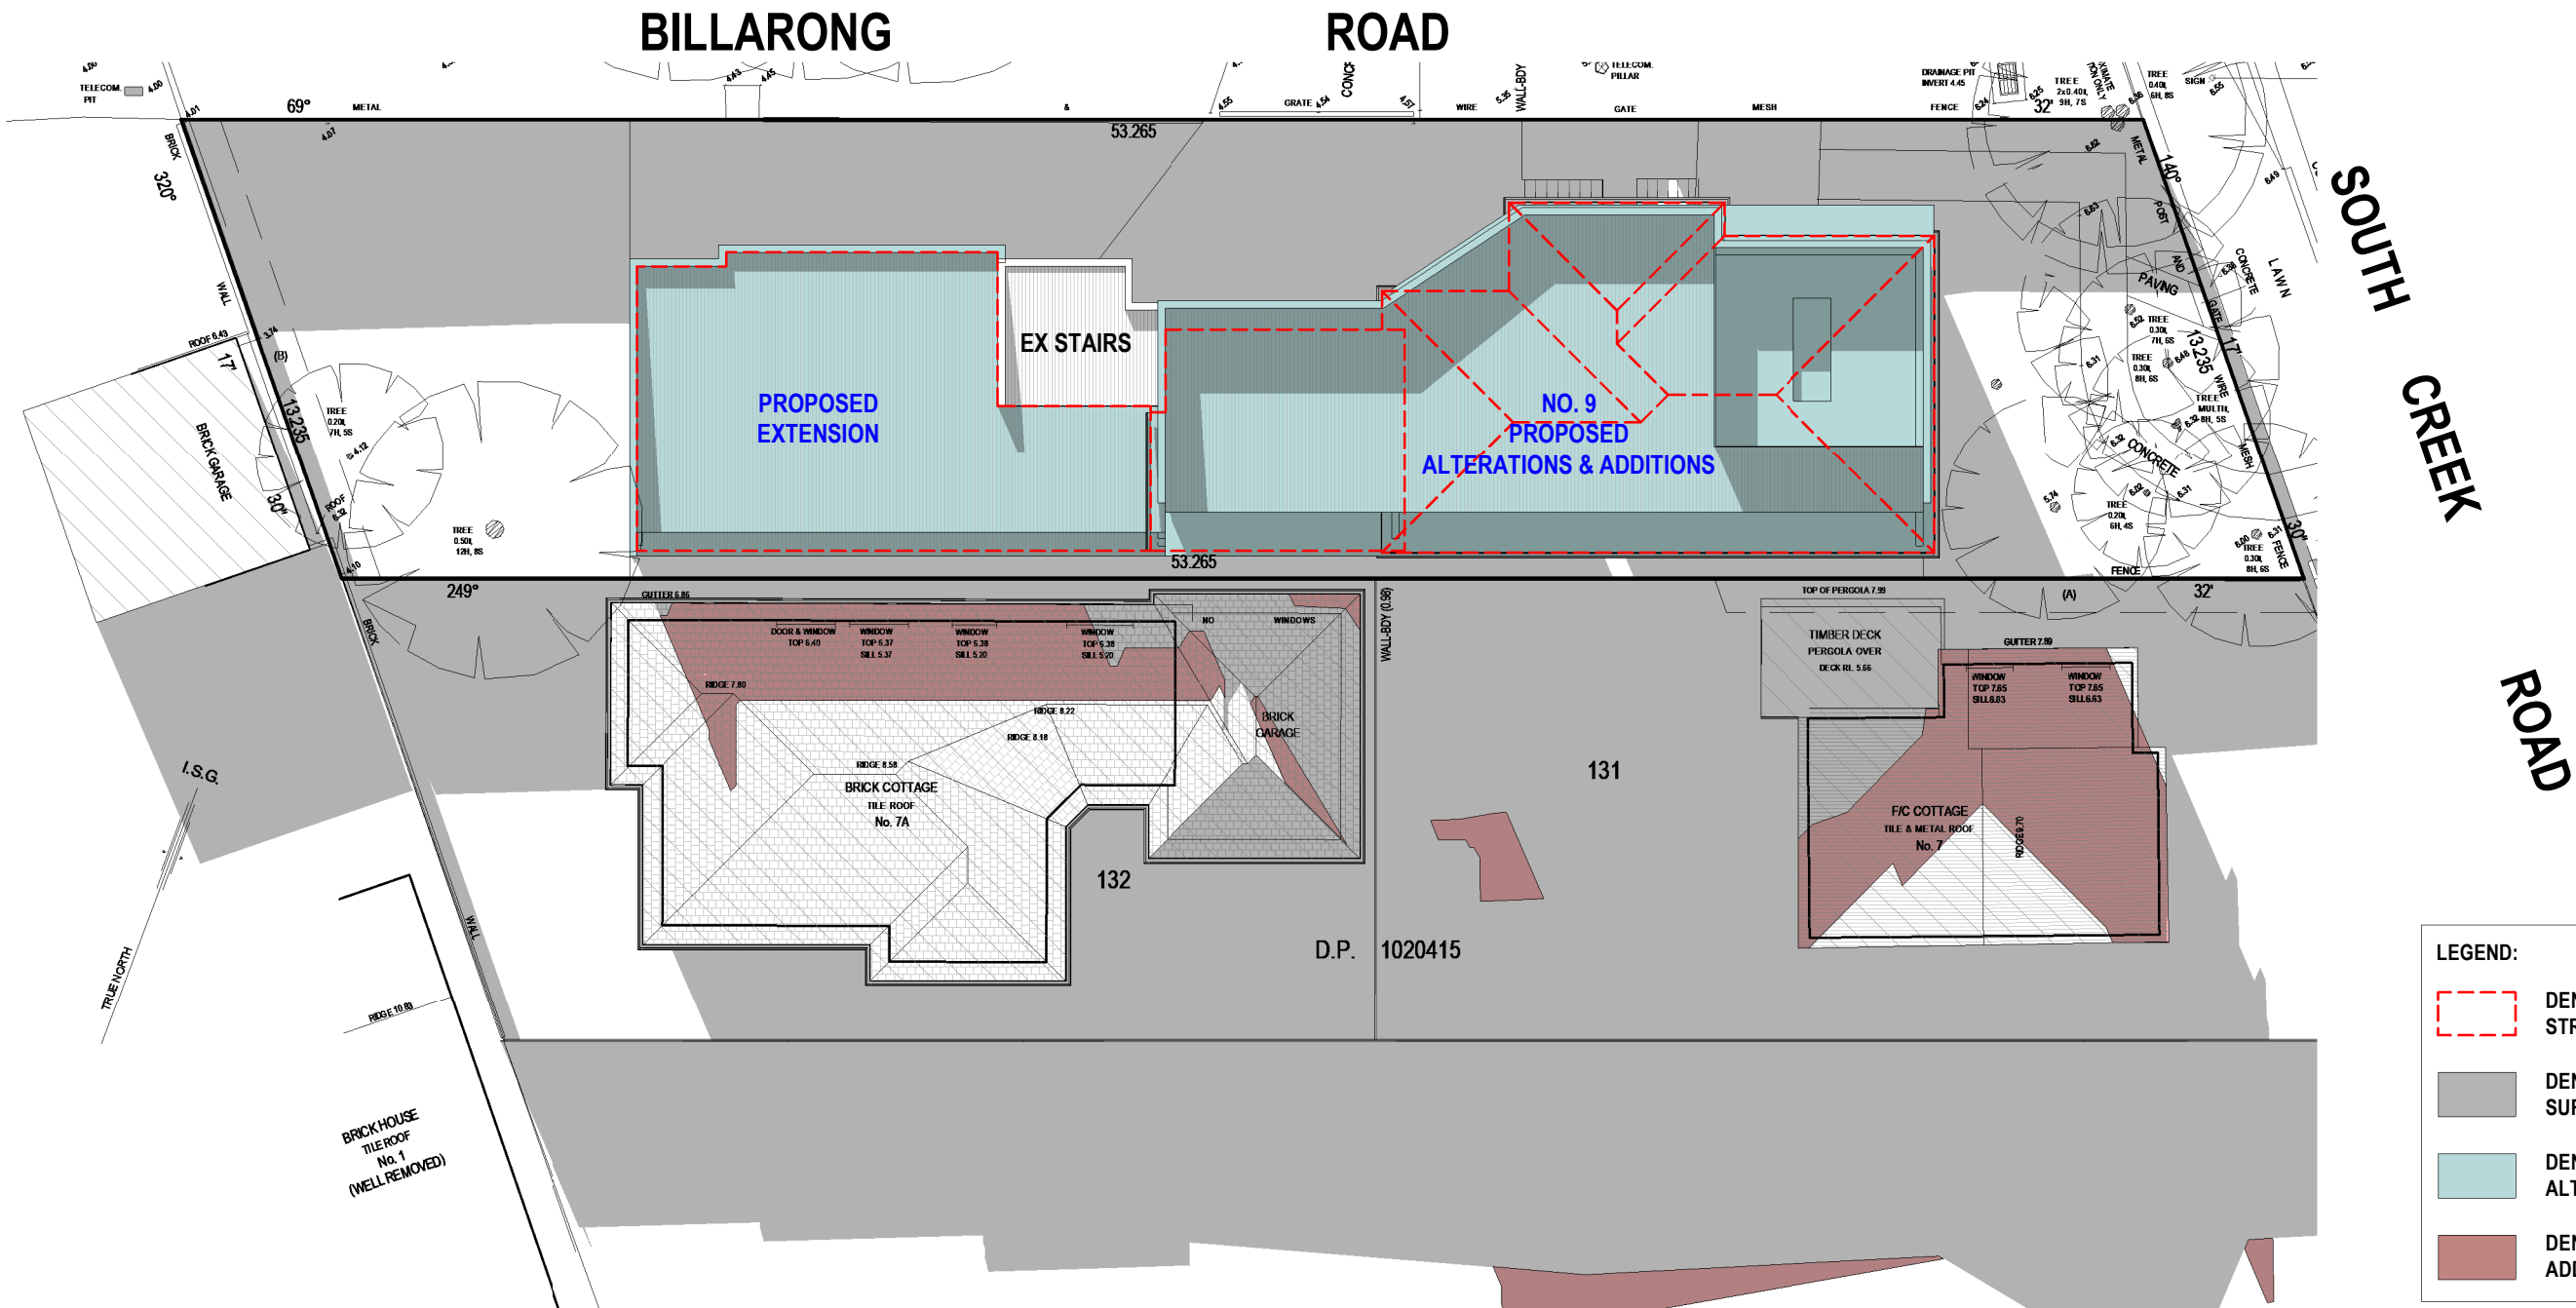

NOTE:
SHADOWS SHOWN HAVE BEEN COMPILED FROM
DETAIL & LEVEL SURVEY BY BEE & LETHBRIDGE
SURVEYORS REF. NO. 16831 REV 3 DATED MARCH
2009 AND ARCHITECTURAL PLANS SUPPLIED BY
WAYNE HARVEY DATED 18 / 10 / 2021

1 Shadowing June 21st 3.00pm
1 : 200

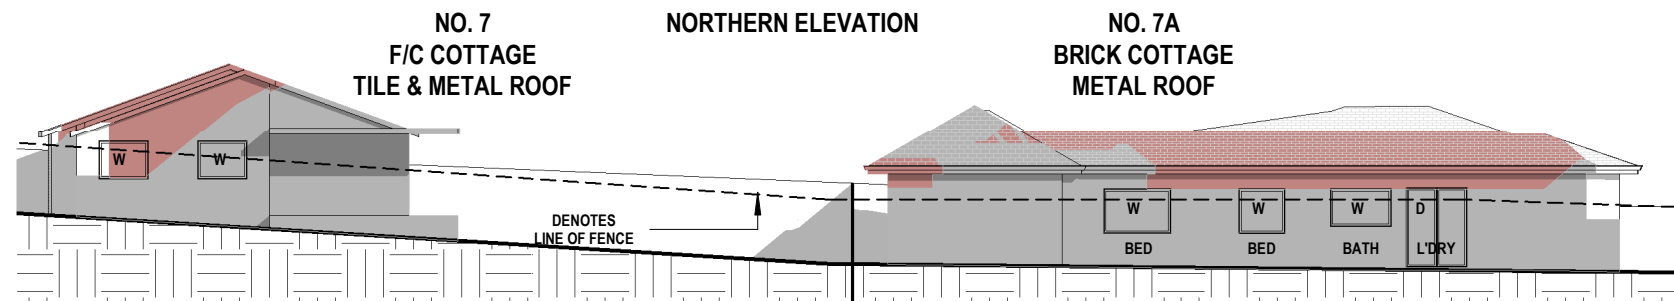

Cad Draft P/L

SHADOW ANALYSIS CONSULTANTS

ABN 27 083 288 153

PH: 9555 8545

SUITE 1, 505 BALMAIN ROAD,
LILYFIELD, NSW 2040

info@caddraftnsw.com.au

No.	Description	Date

SHADOW DIAGRAMS
No. 9 SOUTH CREEK ROAD
DEE WHY

CLIENT: WAYNE & LISA HARVEY

Shadowing June 21st 3.00pm

Project number	21-134	A102
Date	13-12-21	
Drawn by	KP	
Checked by	JD	
Scale		1 : 200