



1 9.00 Existing




2 9.00 Proposed

14/11/2024 2:21:36 PM


MICHAEL ROBILLIARD & ASSOCIATES	Nominated Architect: Michael Robilliard NSW Architects Registration No. 10702 64 Goodhope st Paddington NSW 2021 Mob 0431 295 512	9.00 shadows	481 WD	
		Hill and Spiller House		15
		32 Greystoke street Wheeler Heights		10/15/24

Copyright © This Drawing remains the property of Michael Robilliard & Associates Pty Ltd and may not be repeated without written consent. DO NOT SCALE from drawing. All dimensions are in millimetres and are to be checked on site prior to construction.

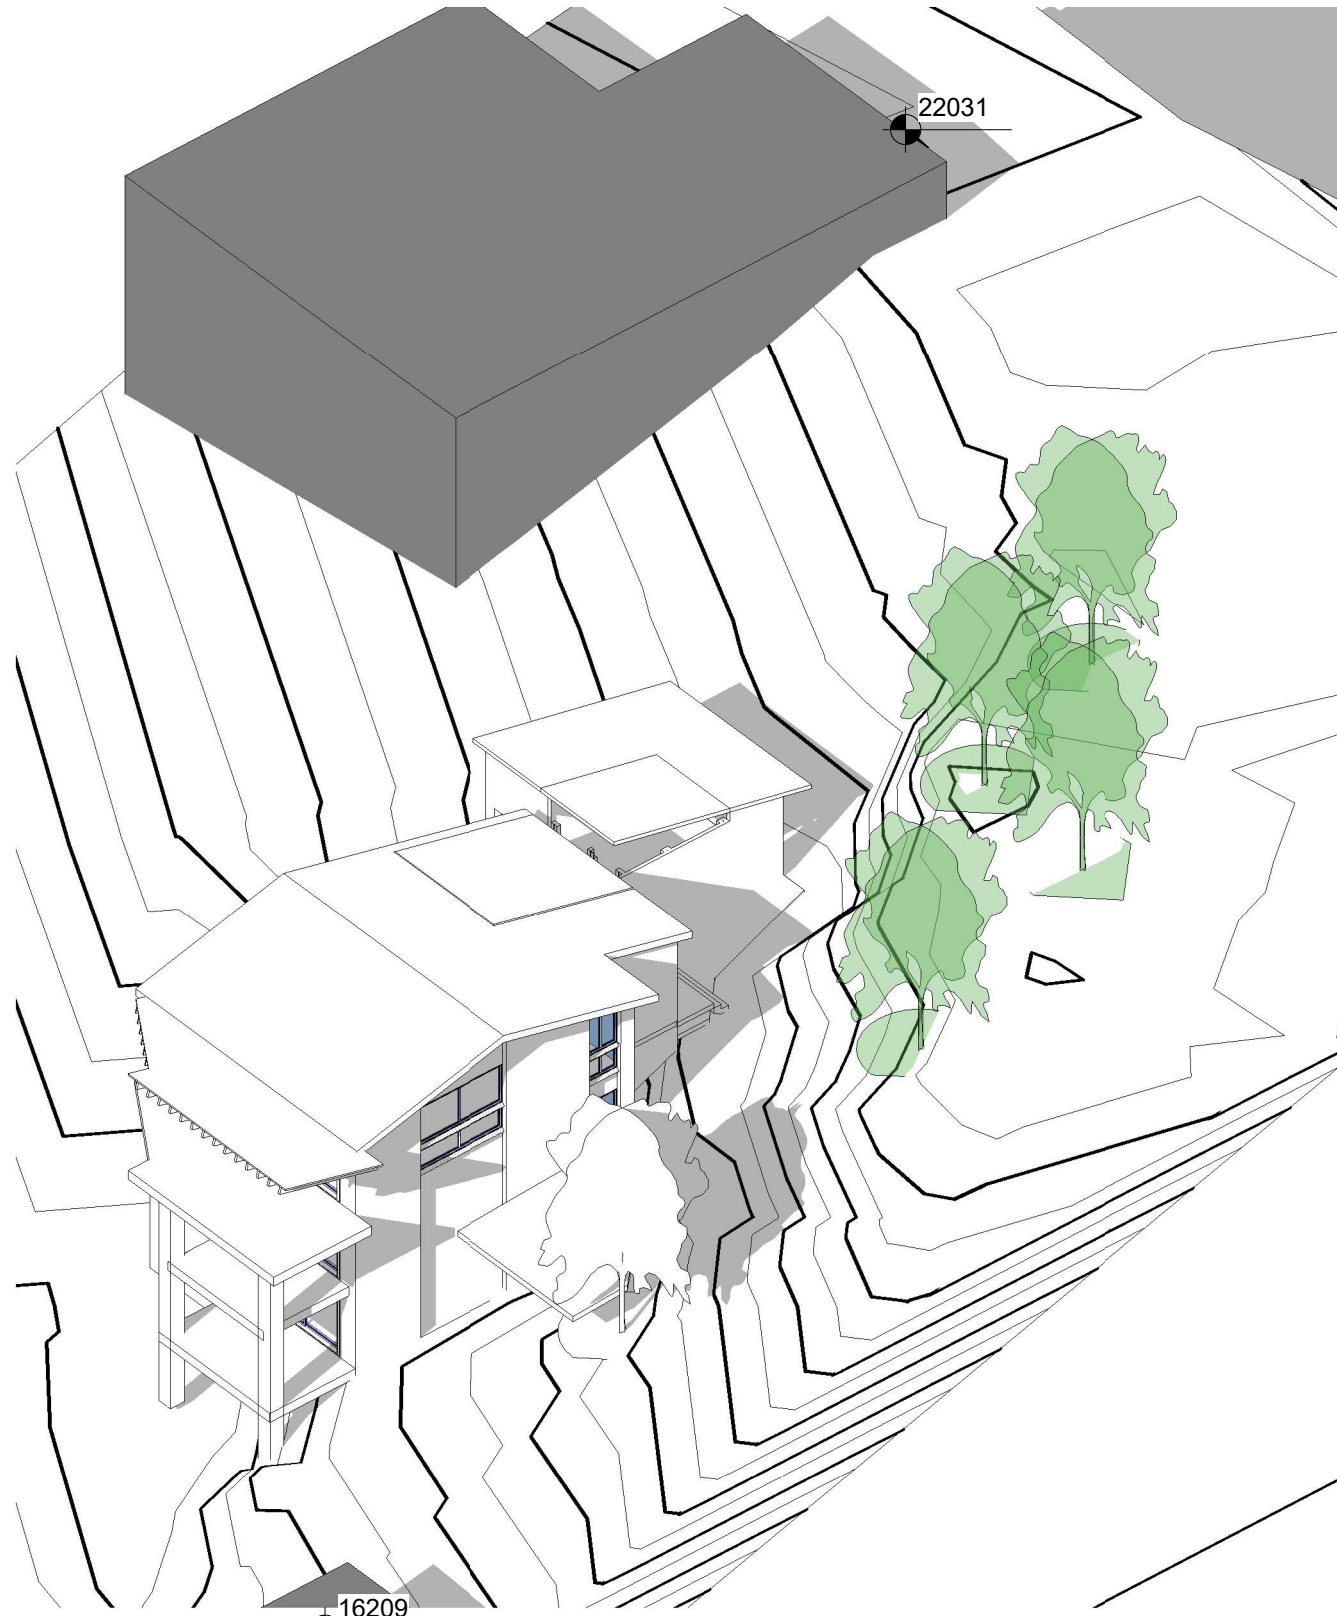

12.00 Existing

1

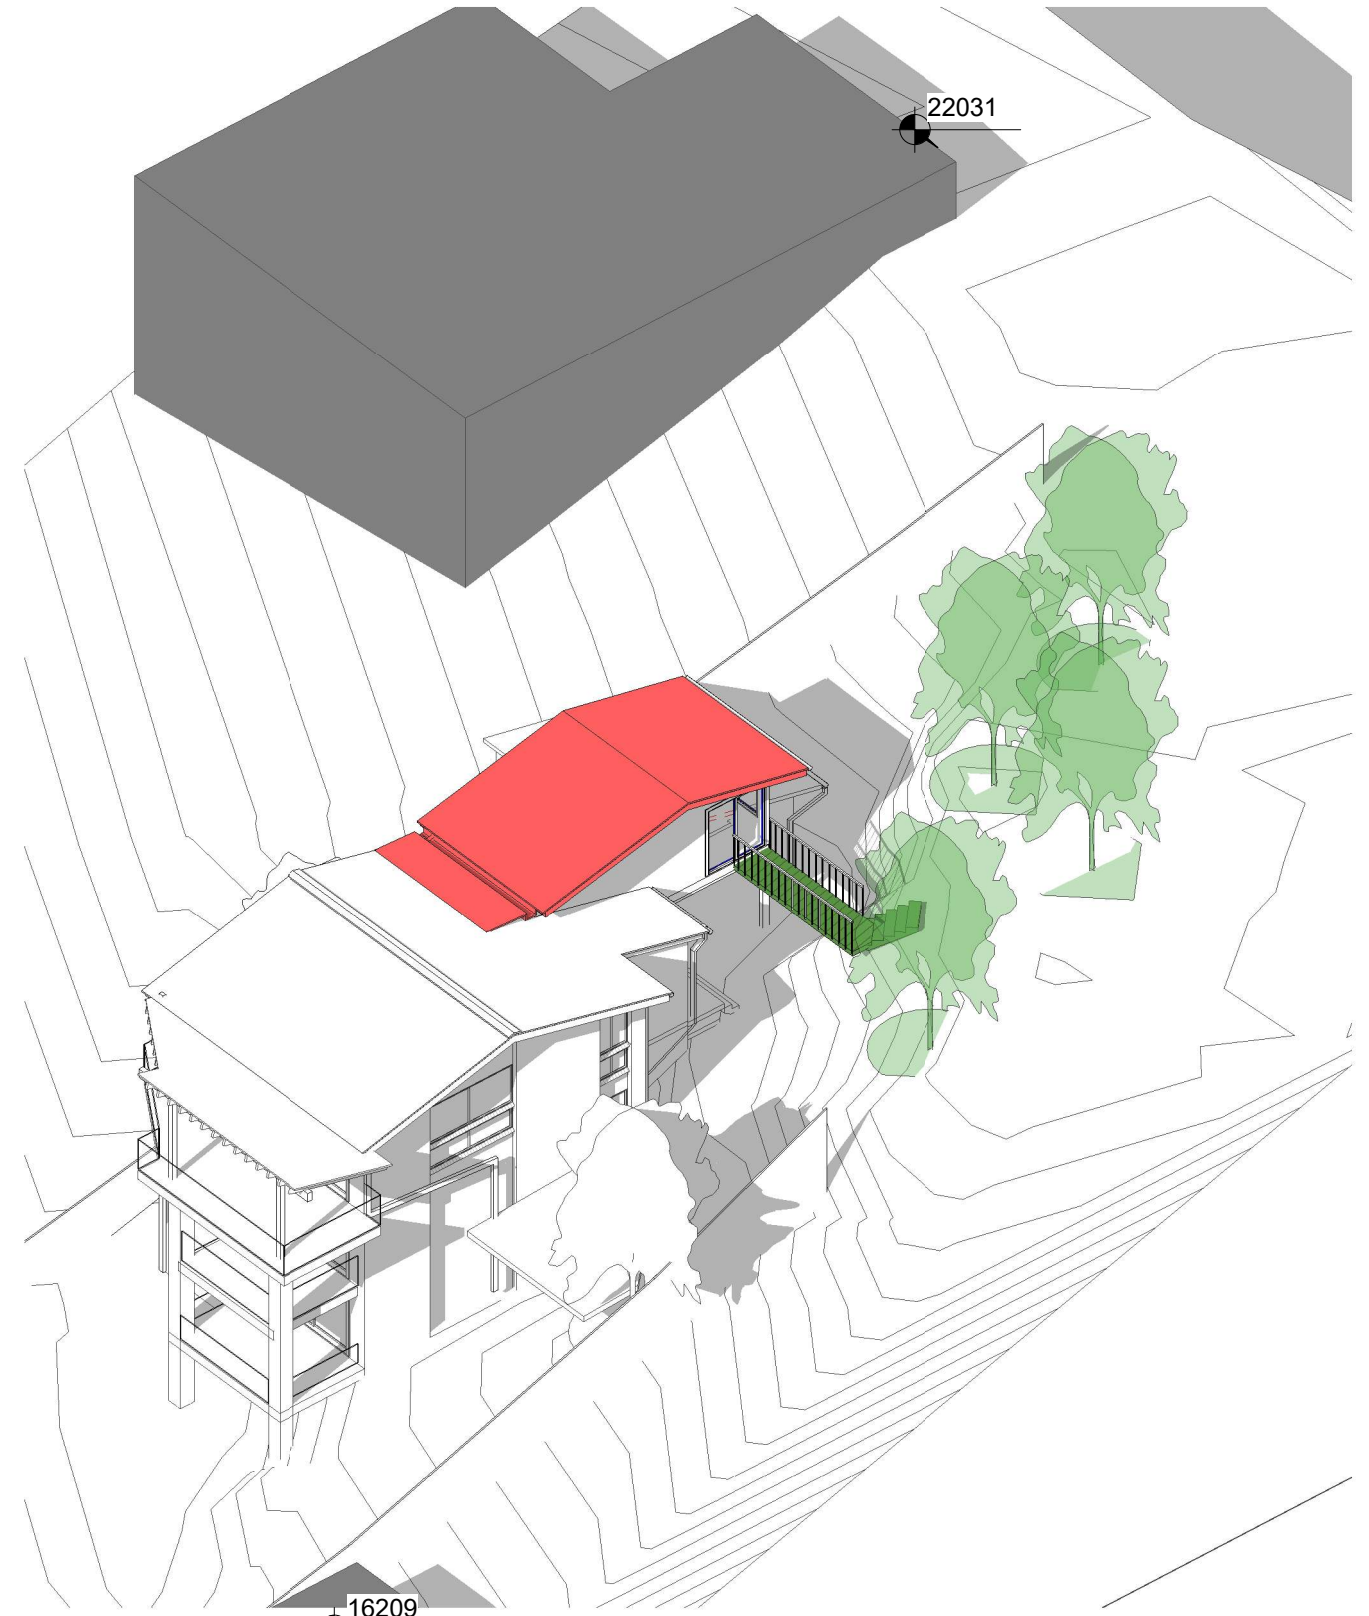

12.00 Proposed


2

14/11/2024 2:21:37 PM

**MICHAEL
ROBILLIARD
& ASSOCIATES**


Nominated Architect:
Michael Robilliard
NSW Architects Registration
No. 10702
64 Goodhope st Paddington
NSW 2021
Mob 0431 295 512

12.00 pm Shadows	481 WD
Hill and Spiller House	16
32 Greystoke street Wheeler Heights	10/15/24

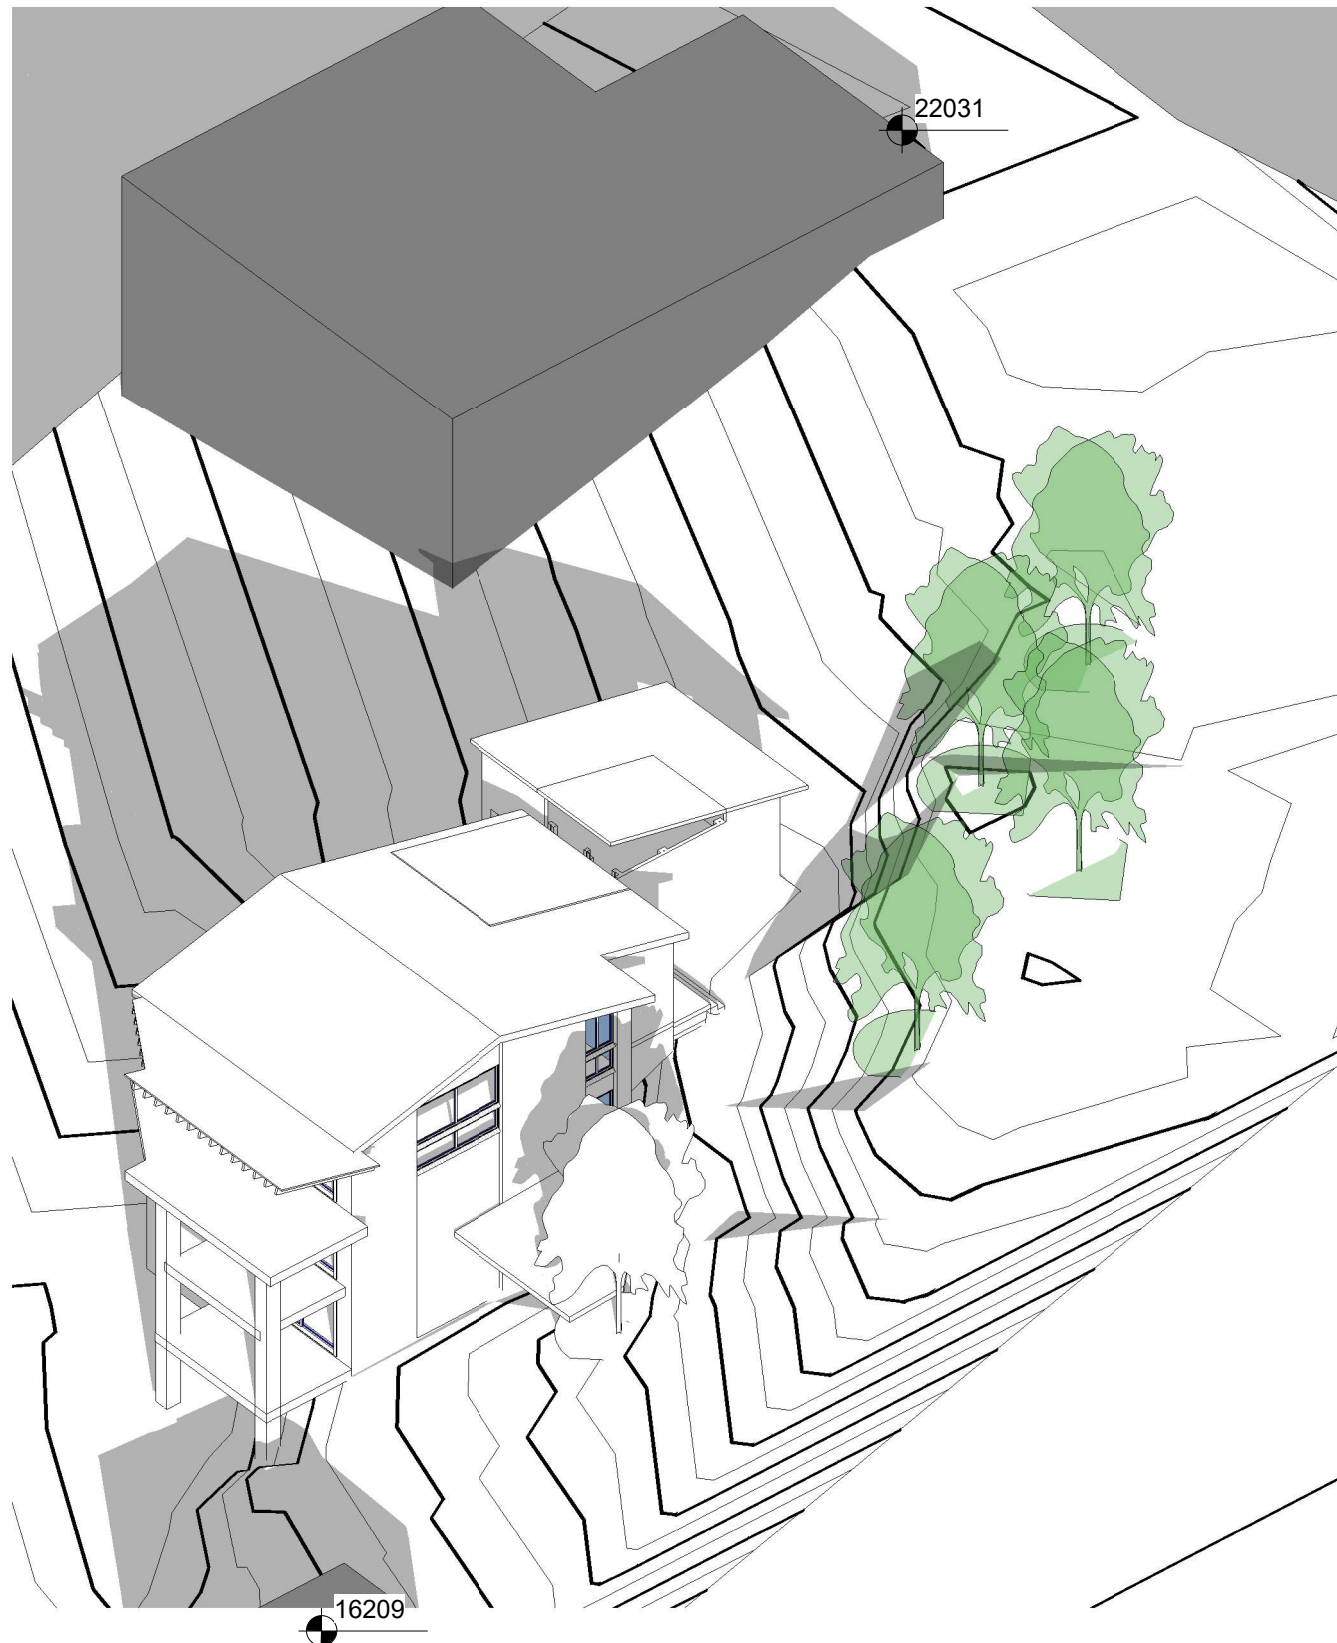

2

3.00 Existing

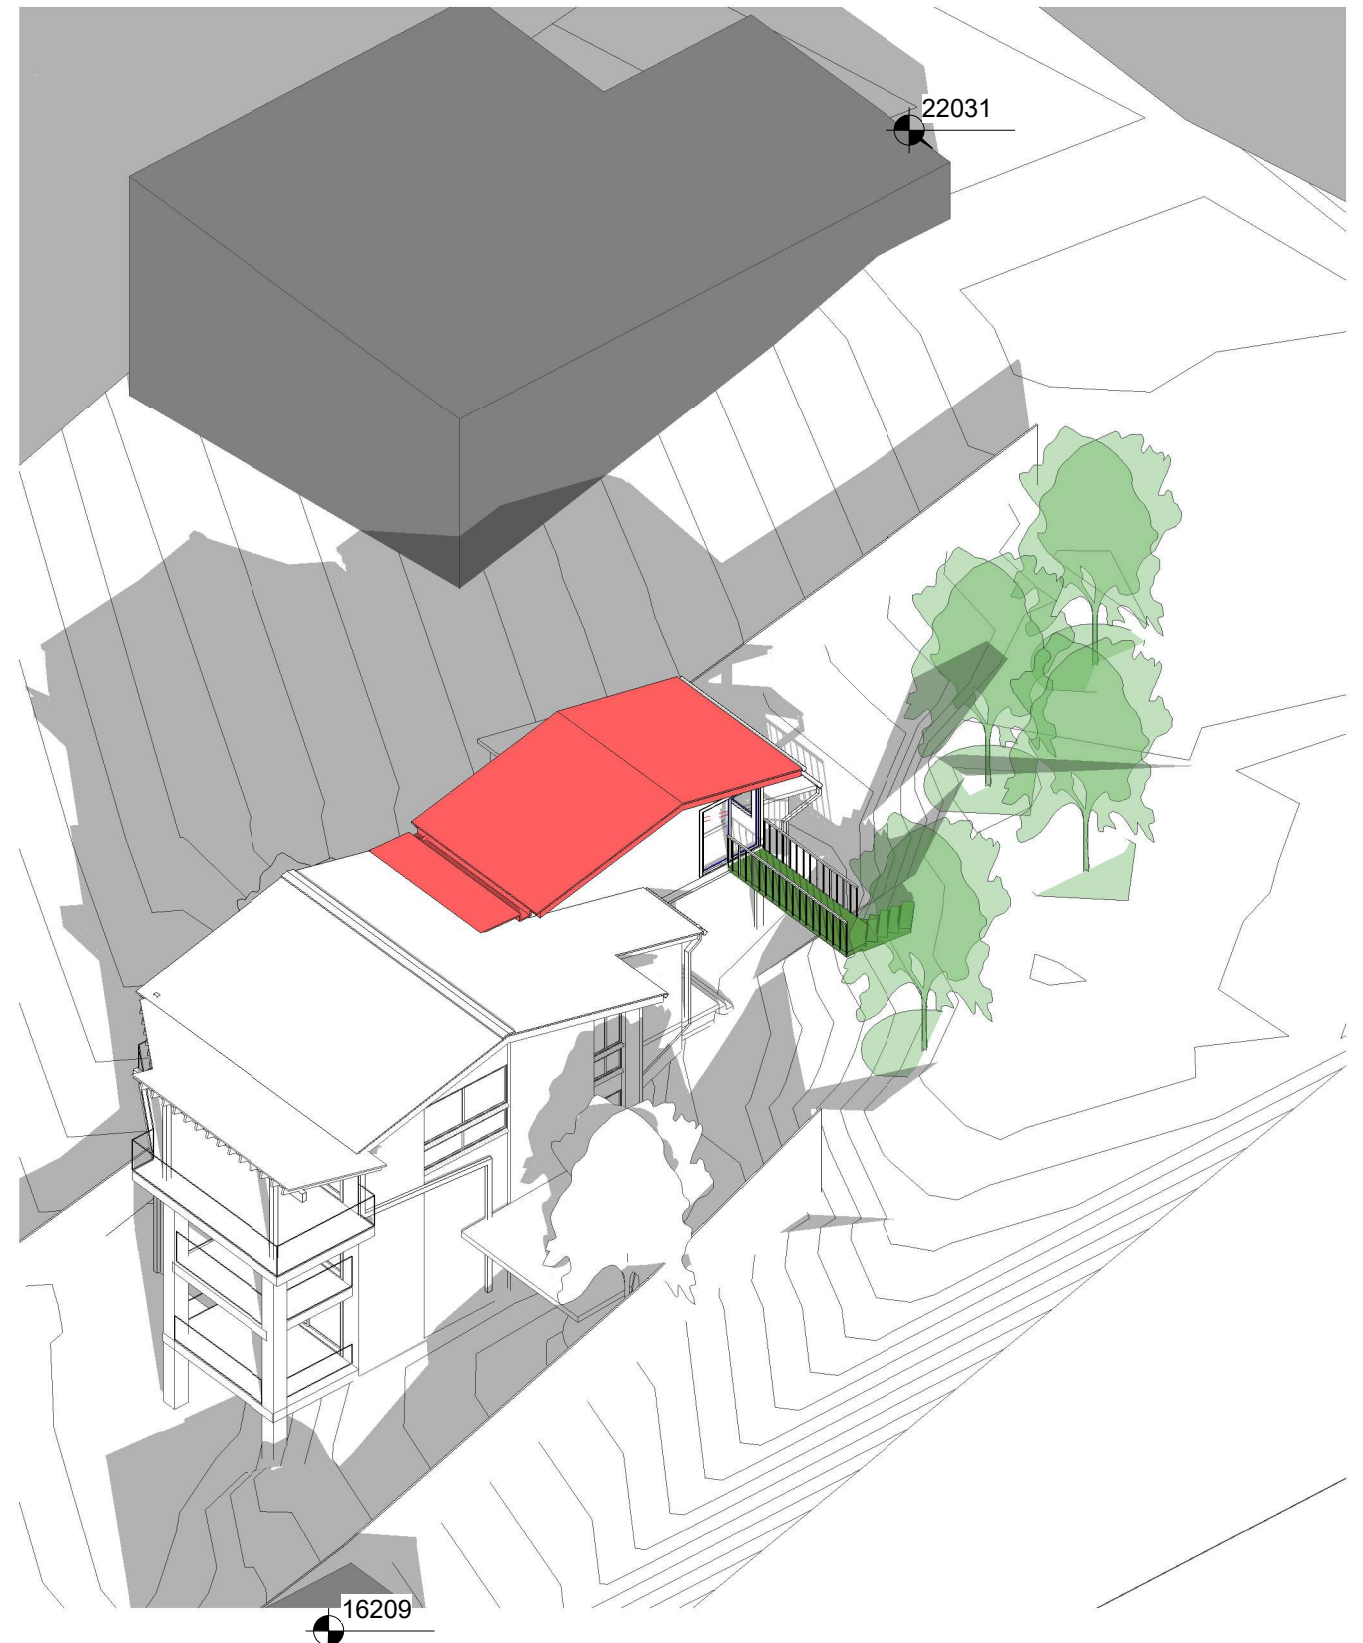

1

3.00 Proposed

14/11/2024 2:21:38 PM

**MICHAEL
ROBILLIARD
& ASSOCIATES**

Nominated Architect:
Michael Robilliard
NSW Architects Registration
No. 10702
64 Goodhope st Paddington
NSW 2021
Mob 0431 295 512

3.00 pm Shdows	481 WD
Hill and Spiller House	17
32 Greystoke street Wheeler Heights	10/15/24