



A SHADOWS EXISTING
Scale: 1:250

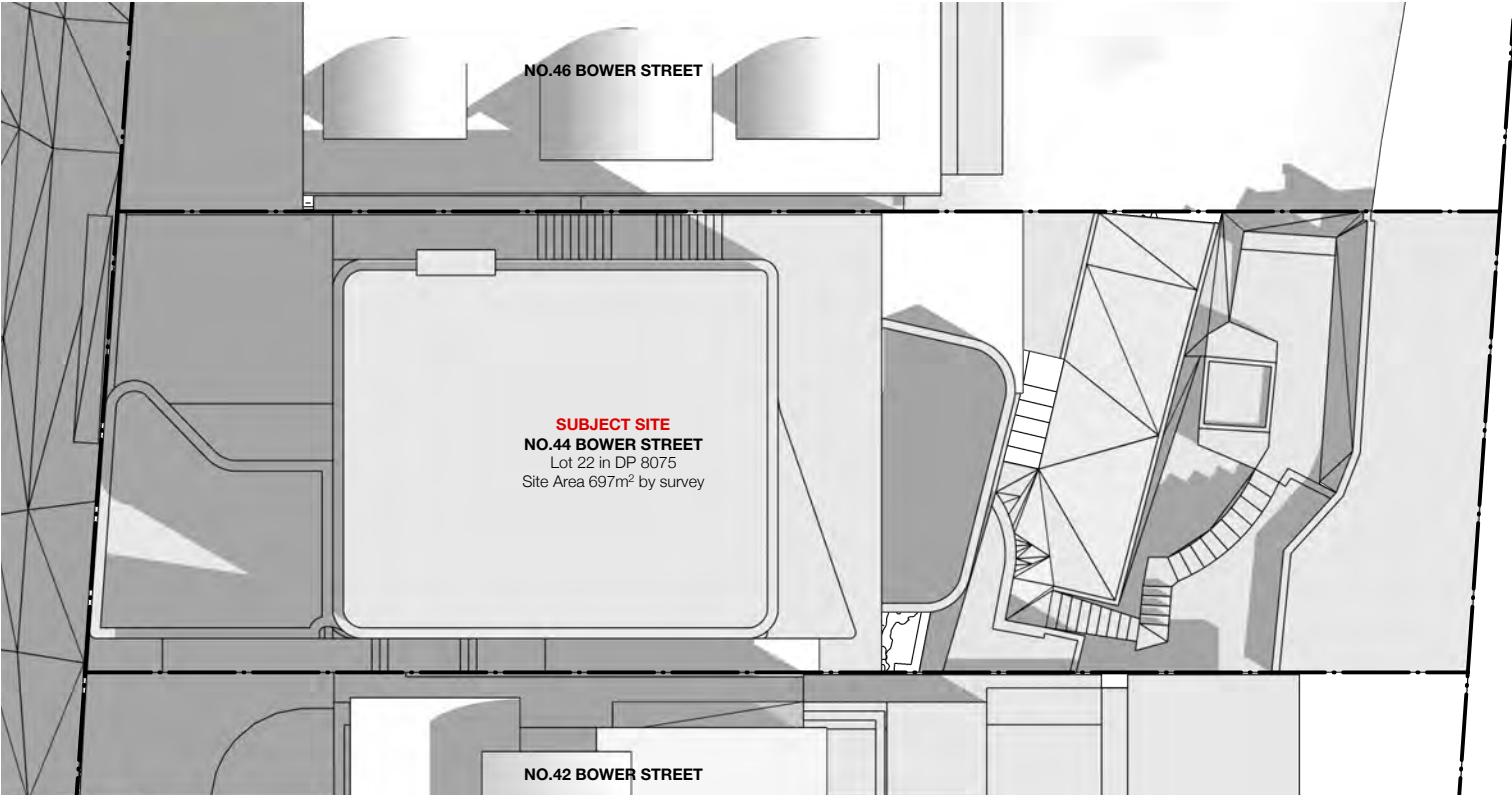



B SHADOWS APPROVED DA
Scale: 1:250

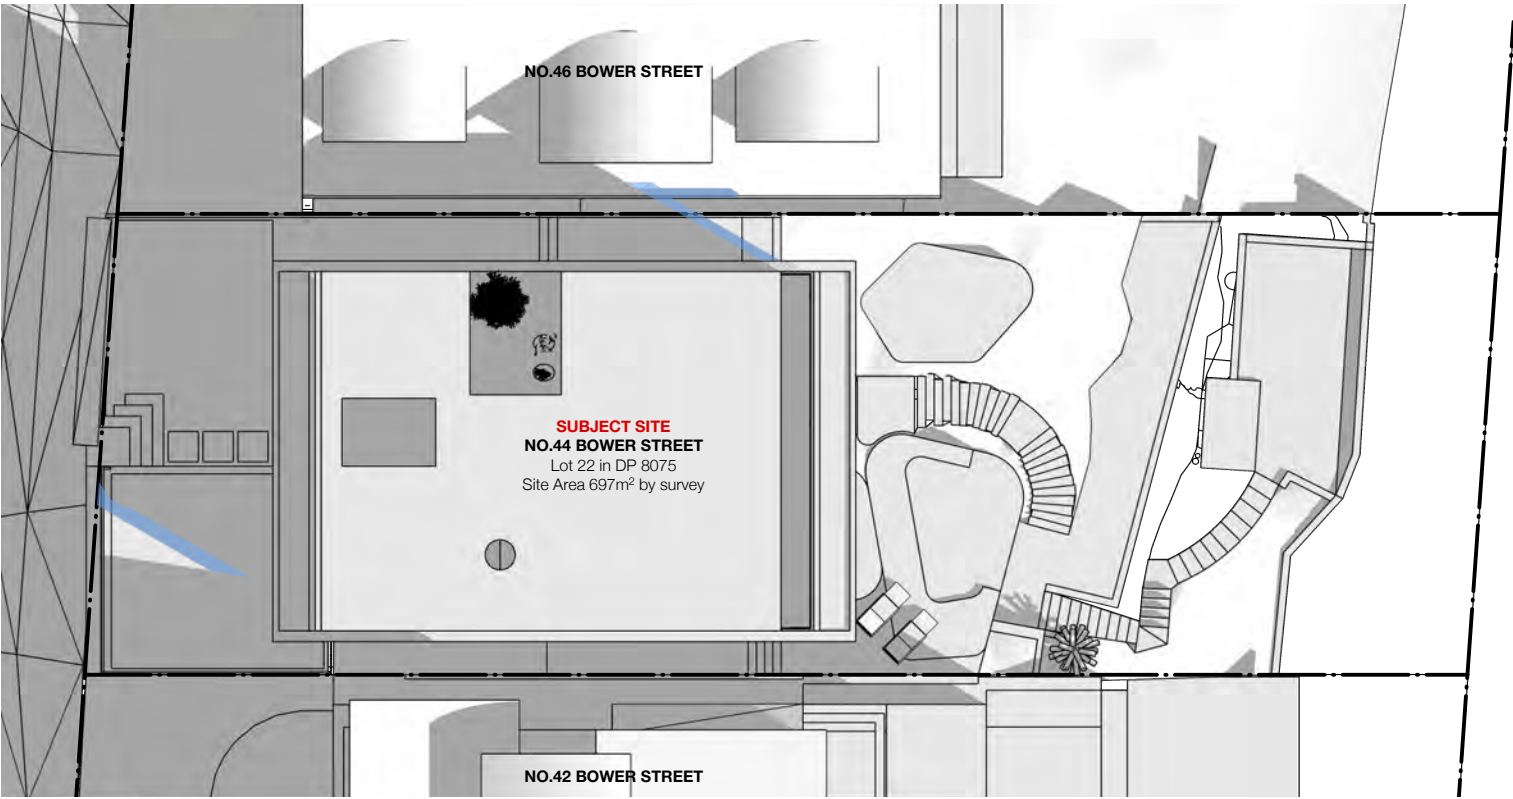


C SHADOWS PROPOSED
Scale: 1:250

KEY
ADDITIONAL SHADOW
REDUCTION TO SHADOW

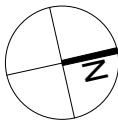


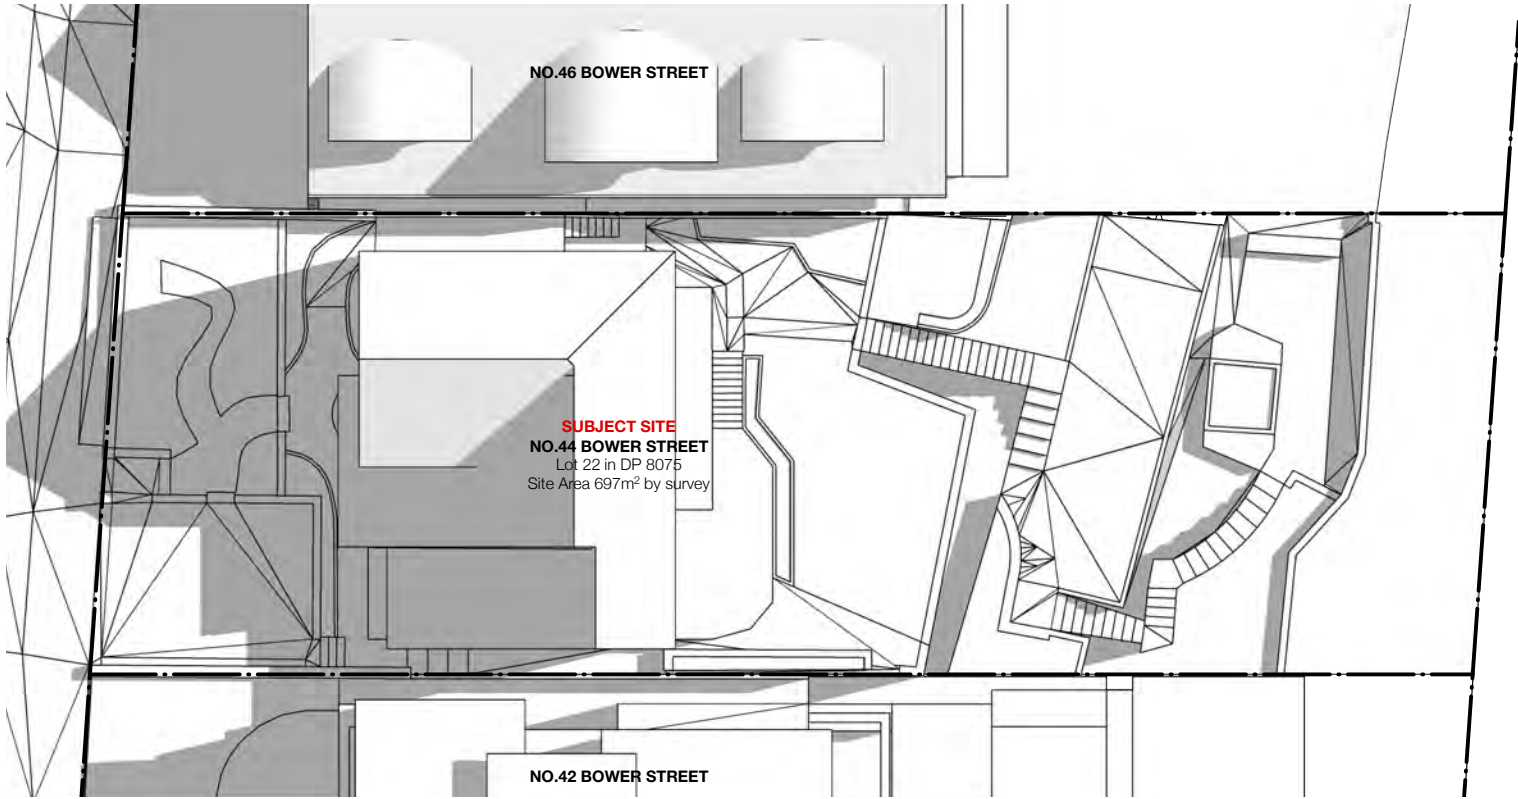

A SHADOWS EXISTING
Scale: 1:250

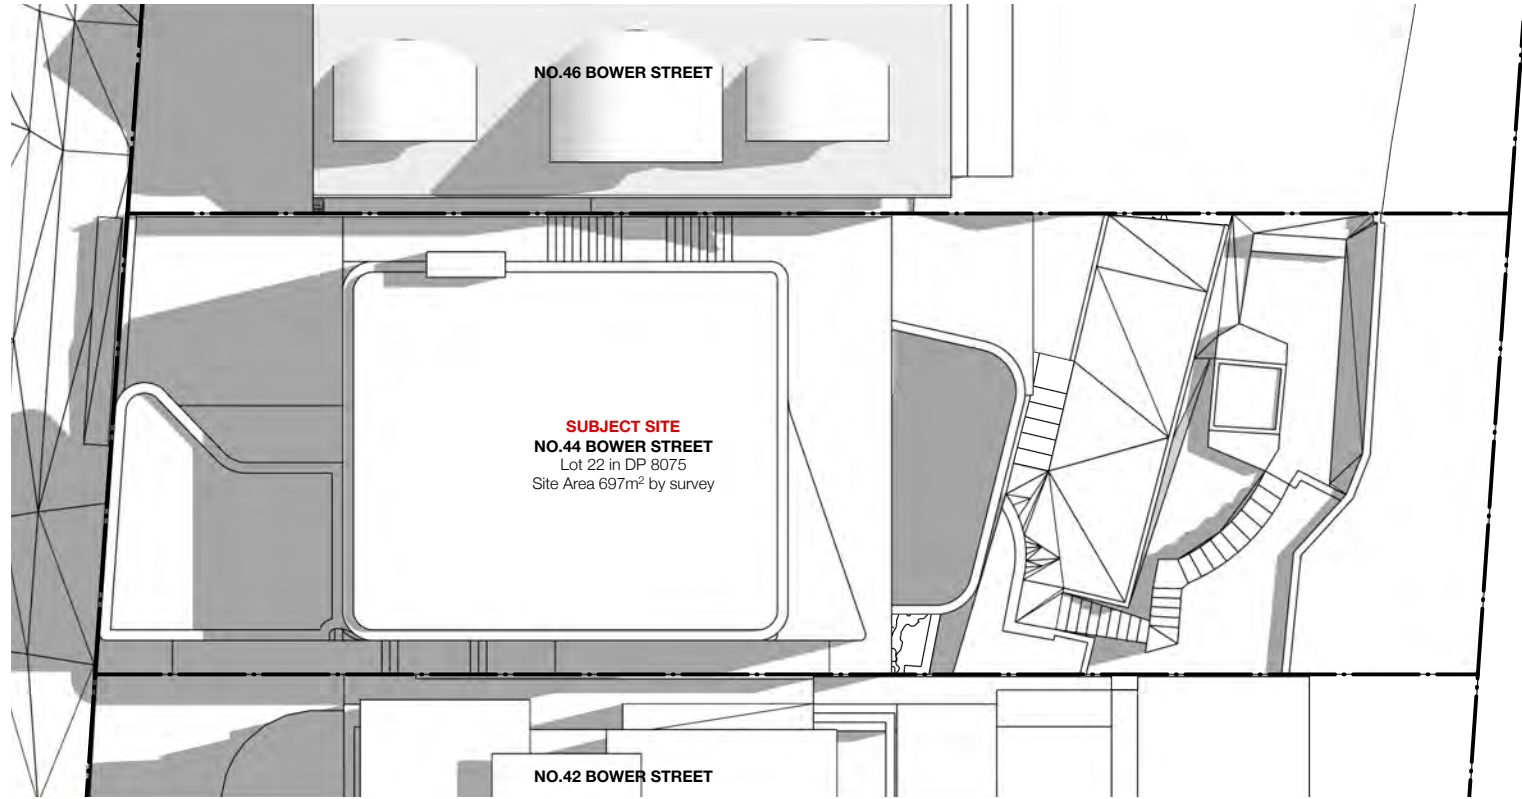



B SHADOWS APPROVED DA
Scale: 1:250

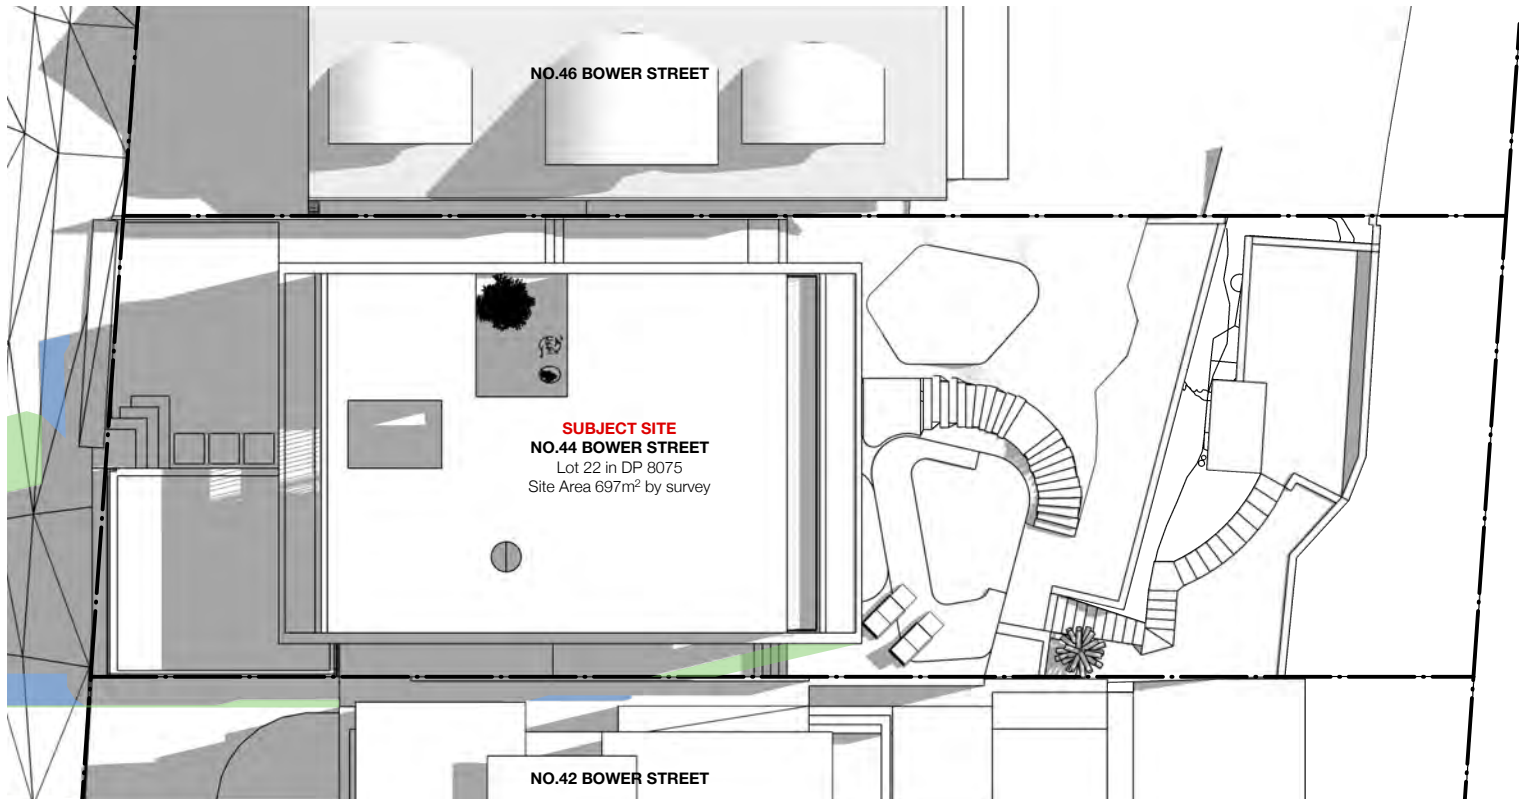


C SHADOWS PROPOSED
Scale: 1:250

KEY
ADDITIONAL SHADOW
REDUCTION TO SHADOW

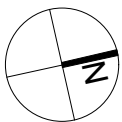


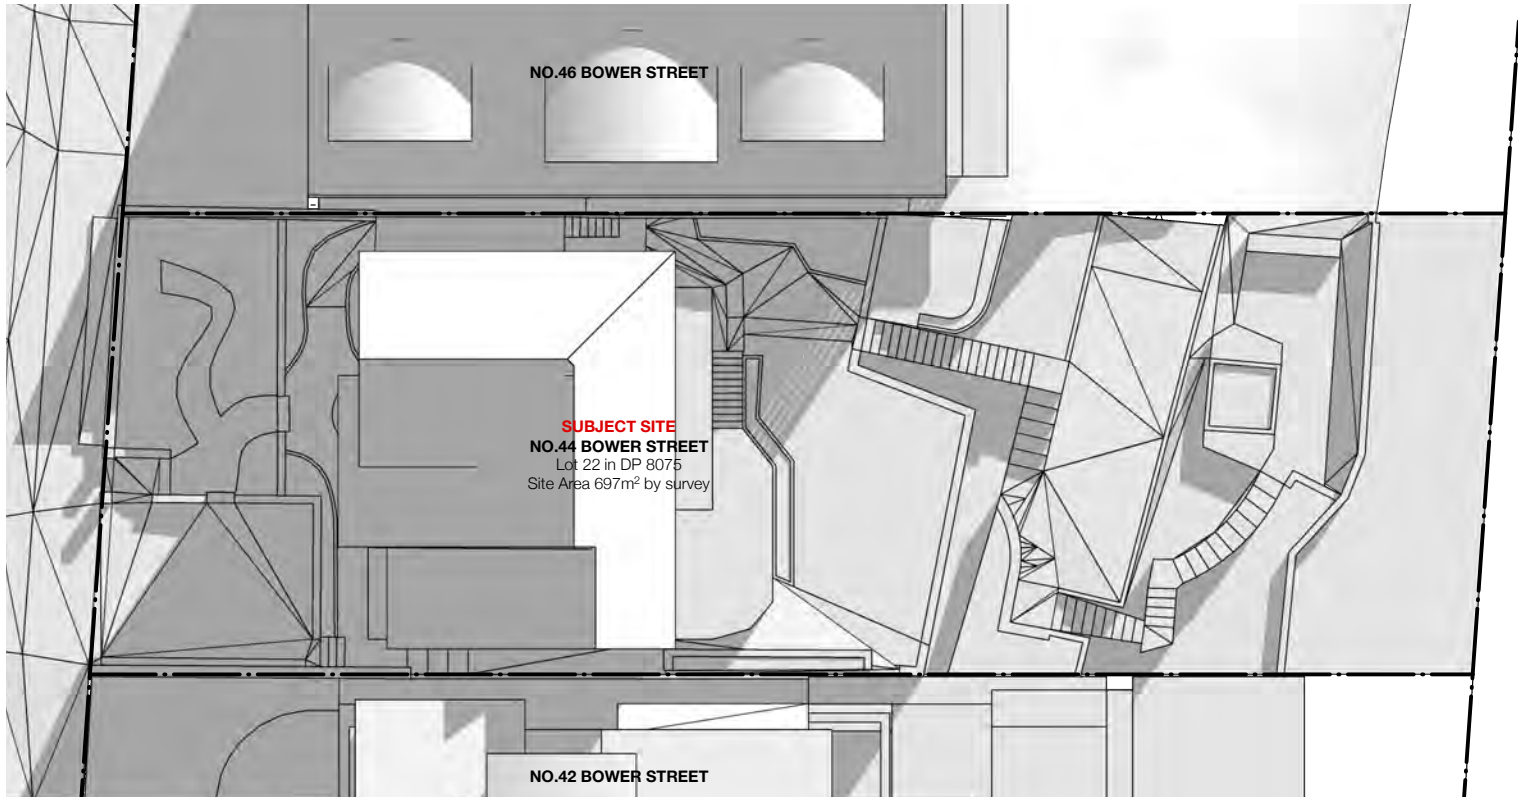

A SHADOWS EXISTING
Scale: 1:250

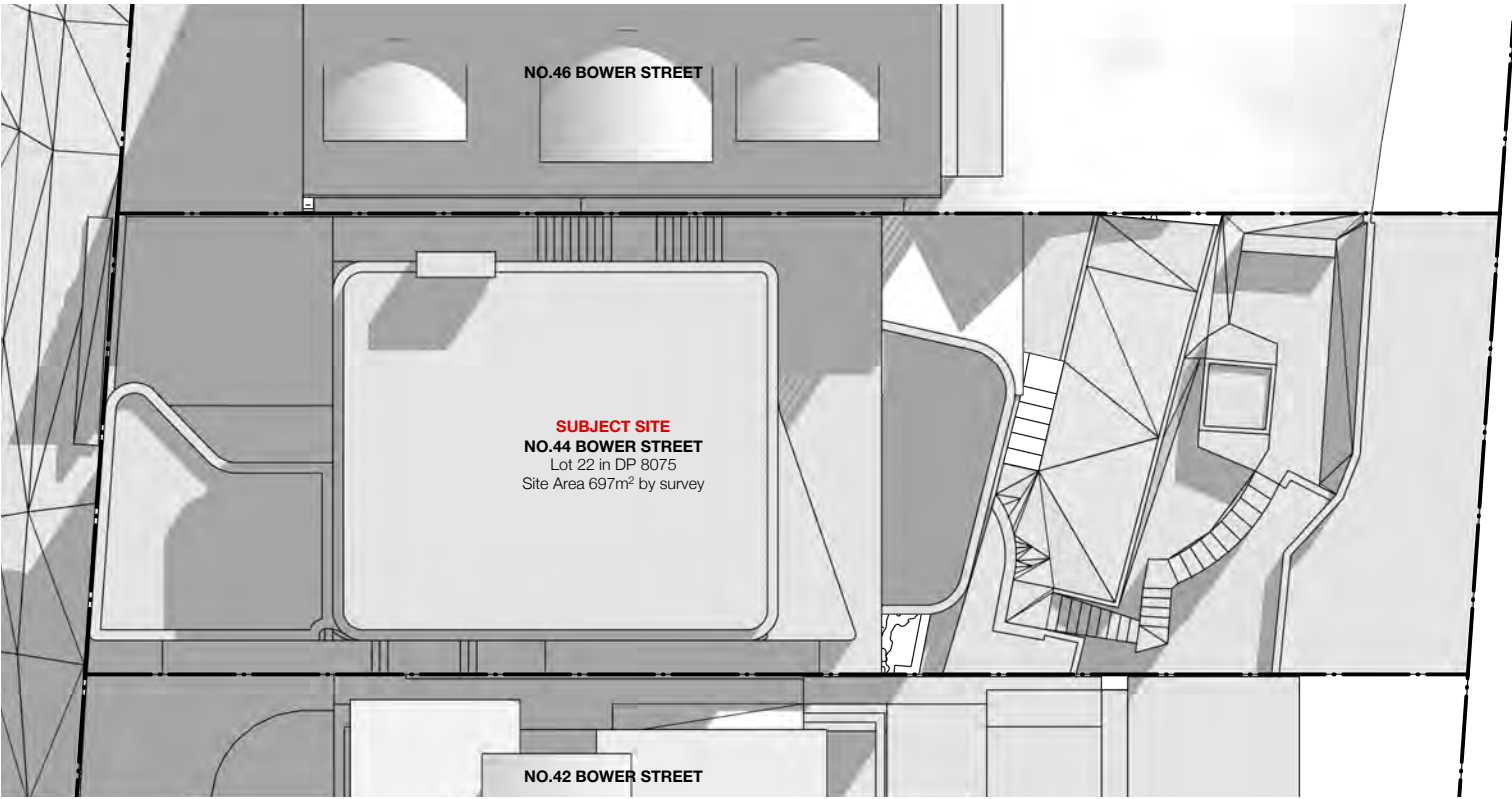


B SHADOWS APPROVED DA
Scale: 1:250

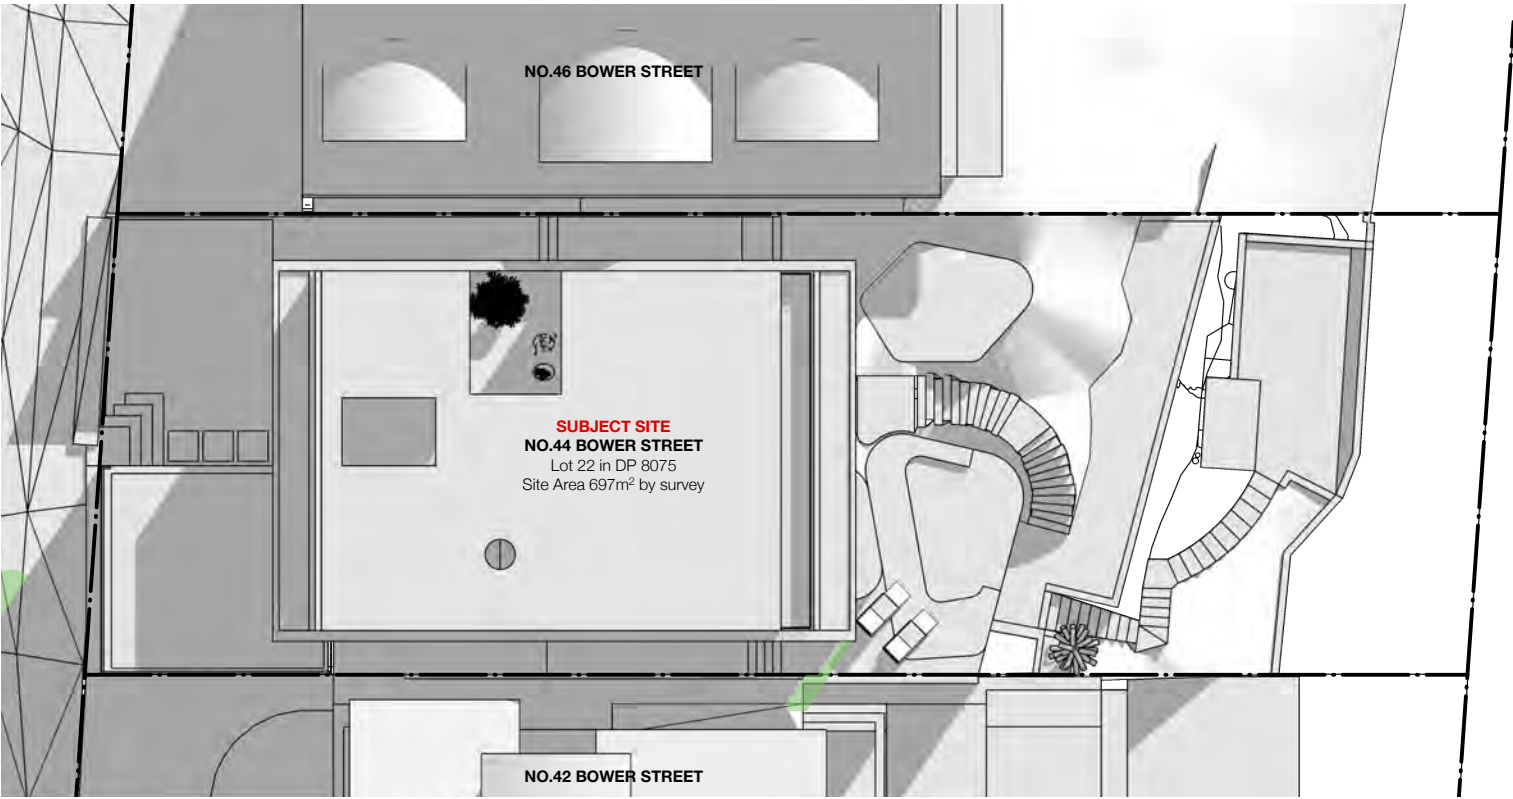

C SHADOWS PROPOSED
Scale: 1:250

KEY
[Blue line] ADDITIONAL SHADOW
[Green line] REDUCTION TO SHADOW

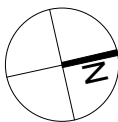



A SHADOWS EXISTING 9:00AM
NTS



B SHADOWS APPROVED DA 9:00AM
NTS



C SHADOWS PROPOSED 9:00AM
NTS



D SHADOWS EXISTING 12:00PM
NTS




E SHADOWS APPROVED DA 12:00PM
NTS



F SHADOWS PROPOSED 12:00PM
NTS



G SHADOWS EXISTING 3:00PM
NTS

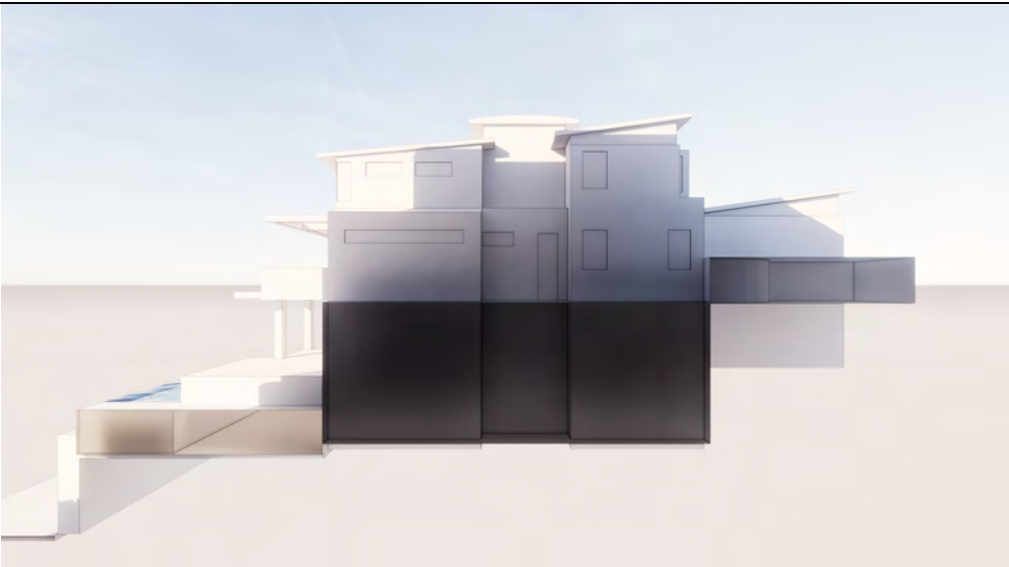

H SHADOWS APPROVED DA 3:00PM
NTS



I SHADOWS PROPOSED 3:00PM
NTS


FOR DEVELOPMENT APPLICATION ONLY



A SHADOWS EXISTING 9:00AM
NTS



B SHADOWS APPROVED DA 9:00AM
NTS

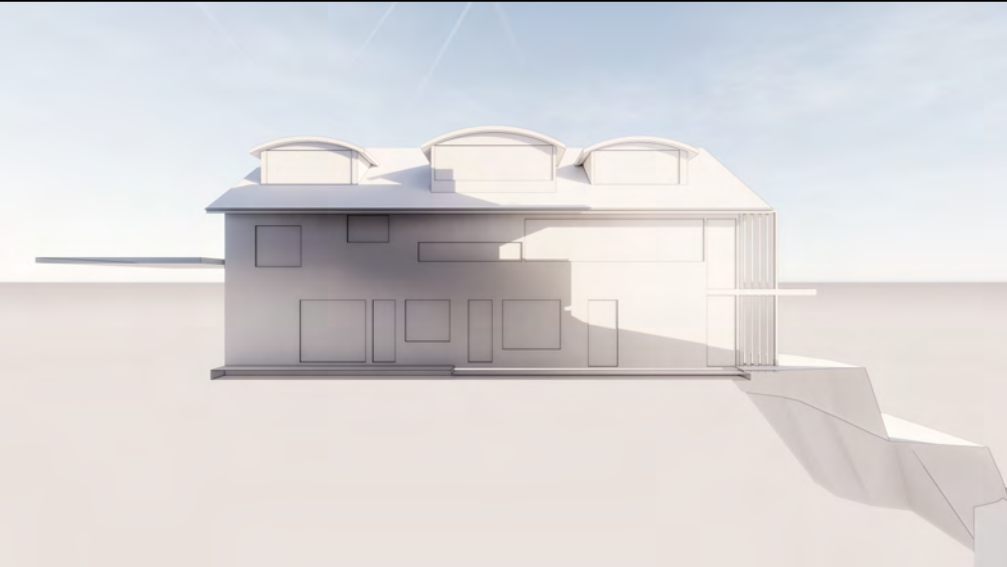

C SHADOWS PROPOSED 9:00AM
NTS




D SHADOWS EXISTING 12:00PM
NTS




E SHADOWS APPROVED DA 12:00PM
NTS




F SHADOWS PROPOSED 12:00PM
NTS

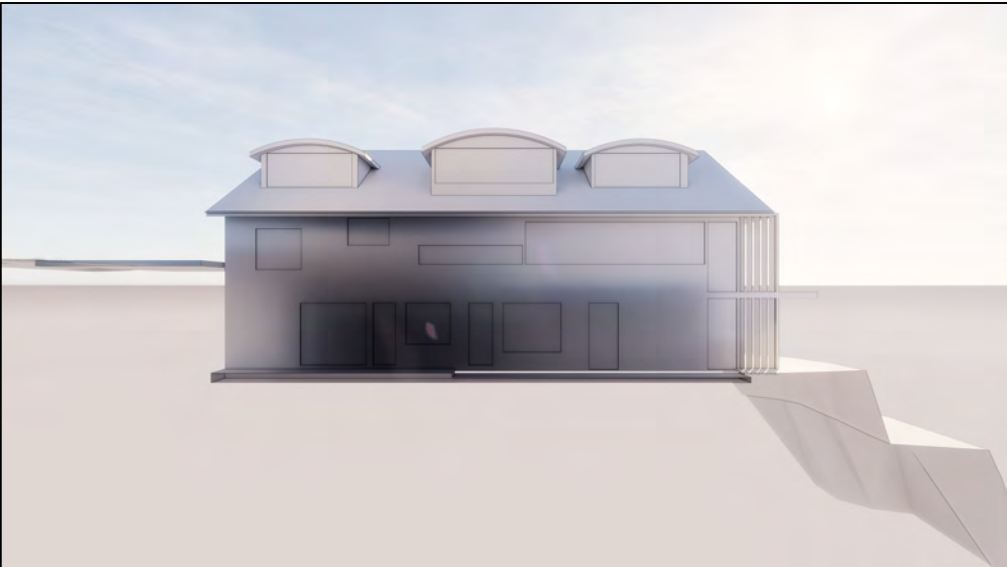

G SHADOWS EXISTING 3:00PM
NTS

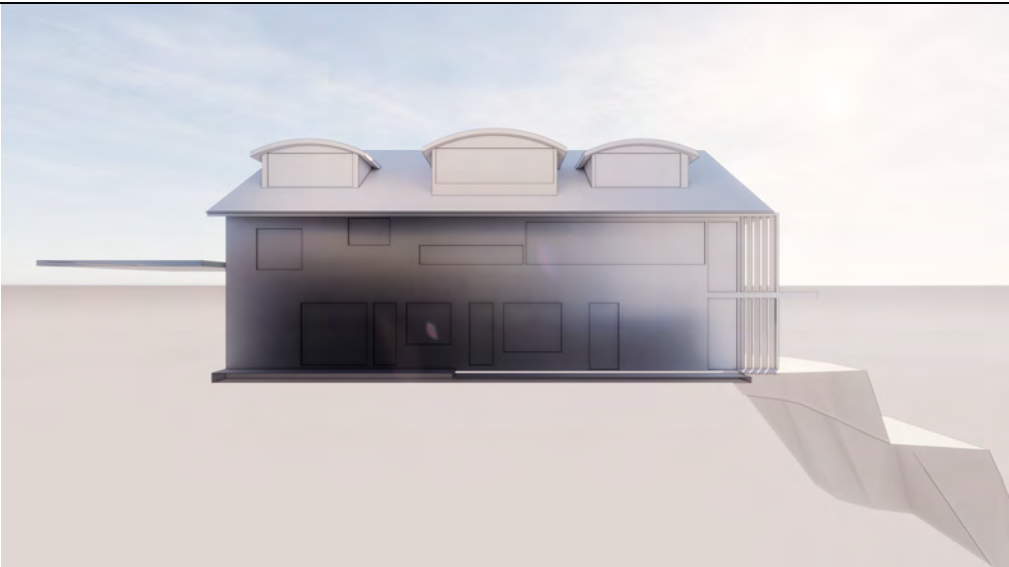

H SHADOWS APPROVED DA 3:00PM
NTS

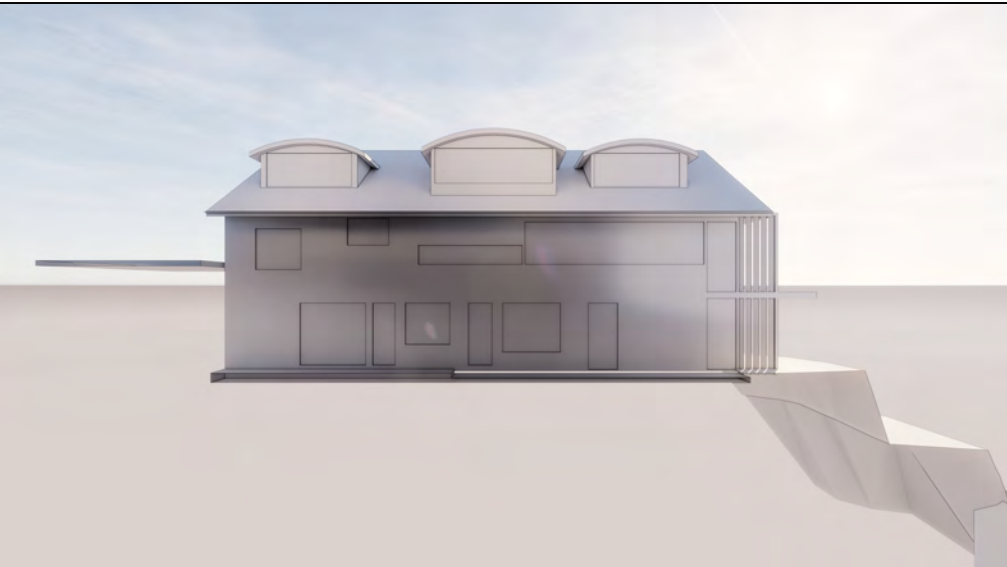

I SHADOWS PROPOSED 3:00PM
NTS

FOR DEVELOPMENT APPLICATION ONLY