




TOTAL AREA OF NEW/REFURBISHED WORKS
771m²



THIS PLAN IS TO BE READ IN
CONJUNCTION WITH
THE CONDITIONS OF DEVELOPMENT
CONSENT


MOD2022/0488

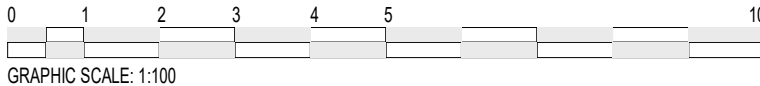

1 Ground Floor Proposed Layout
1 : 100

Ground Floor Proposed Layout

| REV. NO. | REV. DATE | ISSUED BY | REV. DESCRIPTION |
|----------|-----------|-----------|-------------------------------|
| K | 29/06/22 | RE | ISSUE FOR INFORMATION |
| L | 13/07/22 | RE | CONCEPT ISSUE FOR INFORMATION |
| M | 26/07/22 | RE | CONCEPT ISSUE FOR INFORMATION |
| N | 26/07/22 | RE | CONCEPT ISSUE FOR INFORMATION |
| | | | |
| | | | |
| | | | |
| | | | |

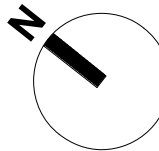




TOTAL AREA OF NEW/REFURBISHED WORKS
808m²

AREA OF INFILL SLAB
APPROX. 190m²

 northern
beaches
council

**THIS PLAN IS TO BE READ IN
CONJUNCTION WITH
THE CONDITIONS OF DEVELOPMENT
CONSENT**

MOD2022/0488

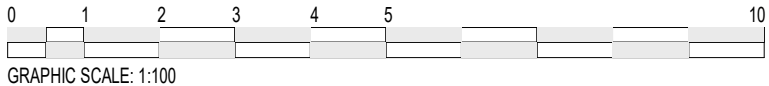

1 Level 1 Proposed Layout
1 : 100




THE FINE PRINT
COPYRIGHT ALL RIGHTS
RESERVED. UNAPPROVED
CHANGES ARE PROHIBITED
WITHOUT WRITTEN
CONSENT FROM CYCLO GROUP.

NEVS-NVS
PROPOSED FITOUT
16 Myoora Rd, Terrey Hills NSW 2084

First Floor Proposed Layout

| REV. No. | REV. DATE | ISSUED BY | REV. DESCRIPTION |
|----------|-----------|-----------|-------------------------------|
| K | 29/06/22 | RE | ISSUE FOR INFORMATION |
| L | 13/07/22 | RE | CONCEPT ISSUE FOR INFORMATION |
| M | 26/07/22 | RE | CONCEPT ISSUE FOR INFORMATION |
| | | | |
| | | | |
| | | | |
| | | | |
| | | | |
| | | | |
| | | | |

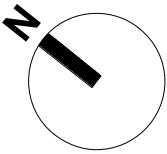

revision **M**
drawing no. **SK-A101**
job no. **22104**
scale 1 : 100 @ A2