

COLOURS:

PROPOSED ITEM IS **BLACK**

EXISTING ITEM IS **BLUE / BLUE**

DEMOLISHED ITEM IS **RED**

DA COLOURS TO:
AS 1100.301-1985 & AS 2700S-1996



Address:
Suite 206, 20 Dale Street
Brookvale NSW 2100
info@aaarchitect.com.au
www.aaarchitect.com.au
Mobile: 0412 348 575

Architect:
Adam Pressley FRAIA
Principal & Nominated Architect
NSW No.6007
ABN 95 492 673 232



Project:
Alterations & Additions

Printed: Wednesday, 24 February 2021
/Volumes/AAA Serv/01 Projects Active/11Hill/02 Models/
11Hill_Model.pln

Client:
Andrew & Nicki McEncroe

11 Hilltop Crescent Fairlight NSW 2094
LOT B & D.P.306034

Title:
Notification Plans - Site / Roof Plans
NTS

11Hill
DA.21

Issue:
E

COLOURS:

PROPOSED ITEM IS **BLACK**

EXISTING ITEM IS **BLUE / BLUE**

DEMOLISHED ITEM IS **RED**

DA COLOURS TO:
AS 1100.301-1985 & AS 2700S-1996



DA Plans - For Approval



Address:
Suite 206, 20 Dale Street
Brookvale NSW 2100
info@aaarchitect.com.au
www.aaarchitect.com.au
Mobile: 0412 348 575

Architect:
Adam Pressley FRAIA
Principal & Nominated Architect
NSW No.6007
ABN 95 492 673 232



Project:
Alterations & Additions

Printed: Wednesday, 24 February 2021
/Volumes/AAA Serv/01 Projects Active/11Hill/02 Models/
11Hill_Model.pln

Client:
Andrew & Nicki McEncroe

11 Hilltop Crescent Fairlight NSW 2094
LOT B & D.P.306034

Title:
Notification Plans - North Elevation
NTS

11Hill
DA.22
Issue:
E


COLOURS:

PROPOSED ITEM IS **BLACK**

EXISTING ITEM IS **BLUE / BLUE**

DEMOLISHED ITEM IS **RED**

DA COLOURS TO:
AS 1100.301-1985 & AS 2700S-1996

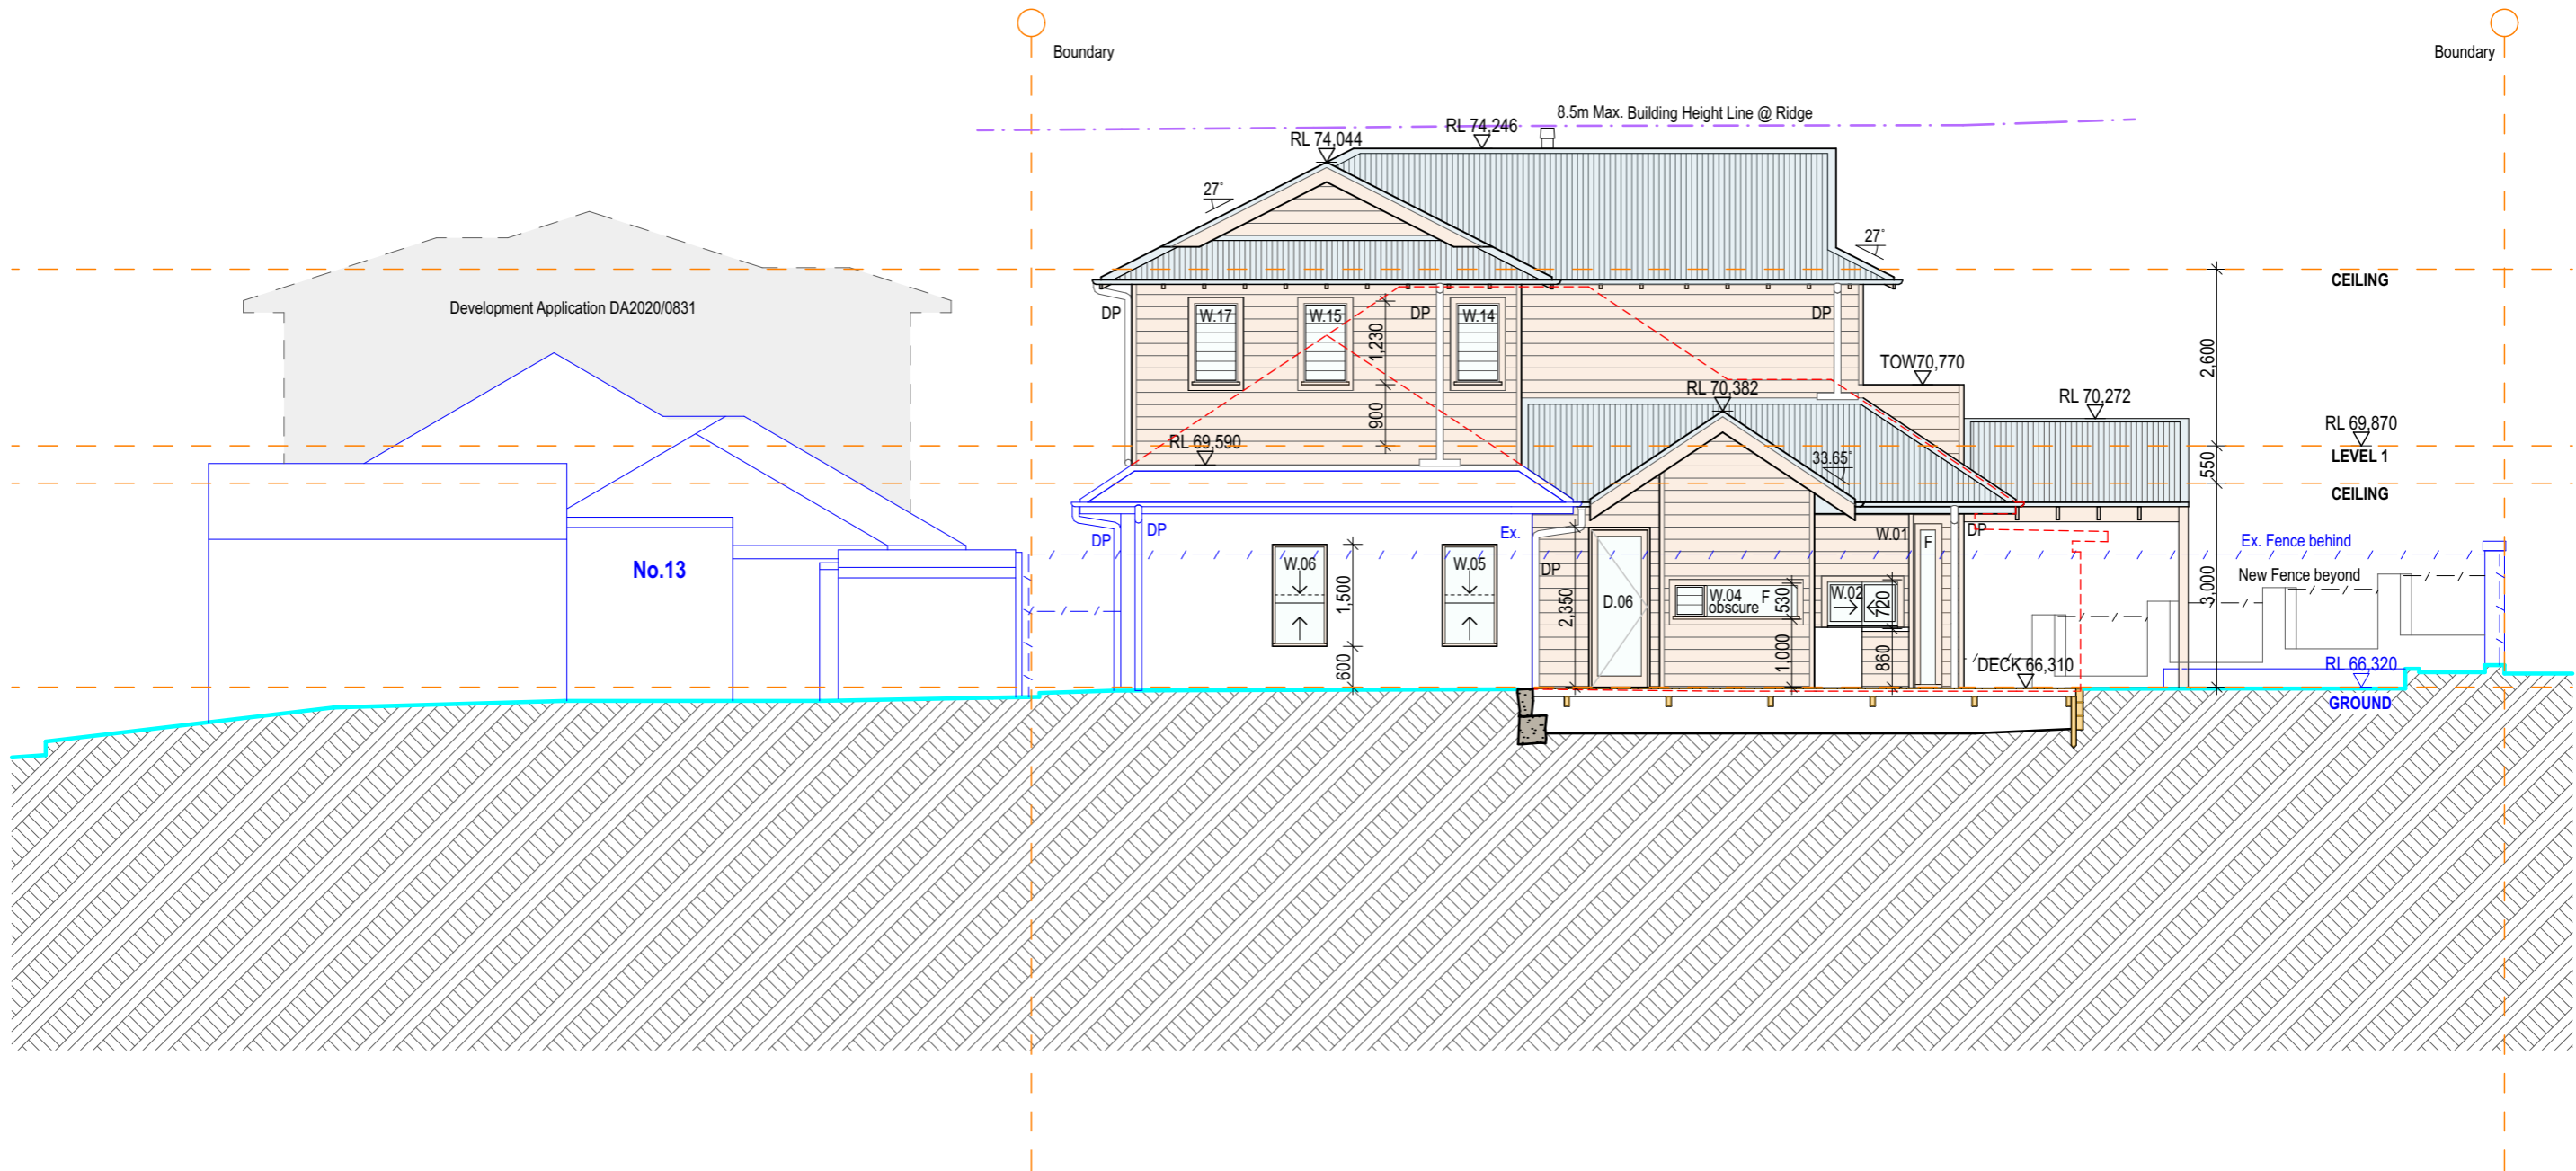

DA Plans - For Approval



Address:
Suite 206, 20 Dale Street
Brookvale NSW 2100
info@aaarchitect.com.au
www.aaarchitect.com.au
Mobile: 0412 348 575

Architect:
Adam Pressley FRAIA
Principal & Nominated Architect
NSW No.6007
ABN 95 492 673 232



Project:
Alterations & Additions

Printed: Wednesday, 24 February 2021
/Volumes/AAA Serv/01 Projects Active/11Hill/02 Models/
11Hill_Model.pln

Client:
Andrew & Nicki McEncroe

11 Hilltop Crescent Fairlight NSW 2094
LOT B & D.P.306034

Title:
Notification Plans - South Elevation
NTS

11Hill
DA.23
Issue:
E


COLOURS:

PROPOSED ITEM IS **BLACK**

EXISTING ITEM IS **BLUE / BLUE**

DEMOLISHED ITEM IS **RED**

DA COLOURS TO:
AS 1100.301-1985 & AS 2700S-1996

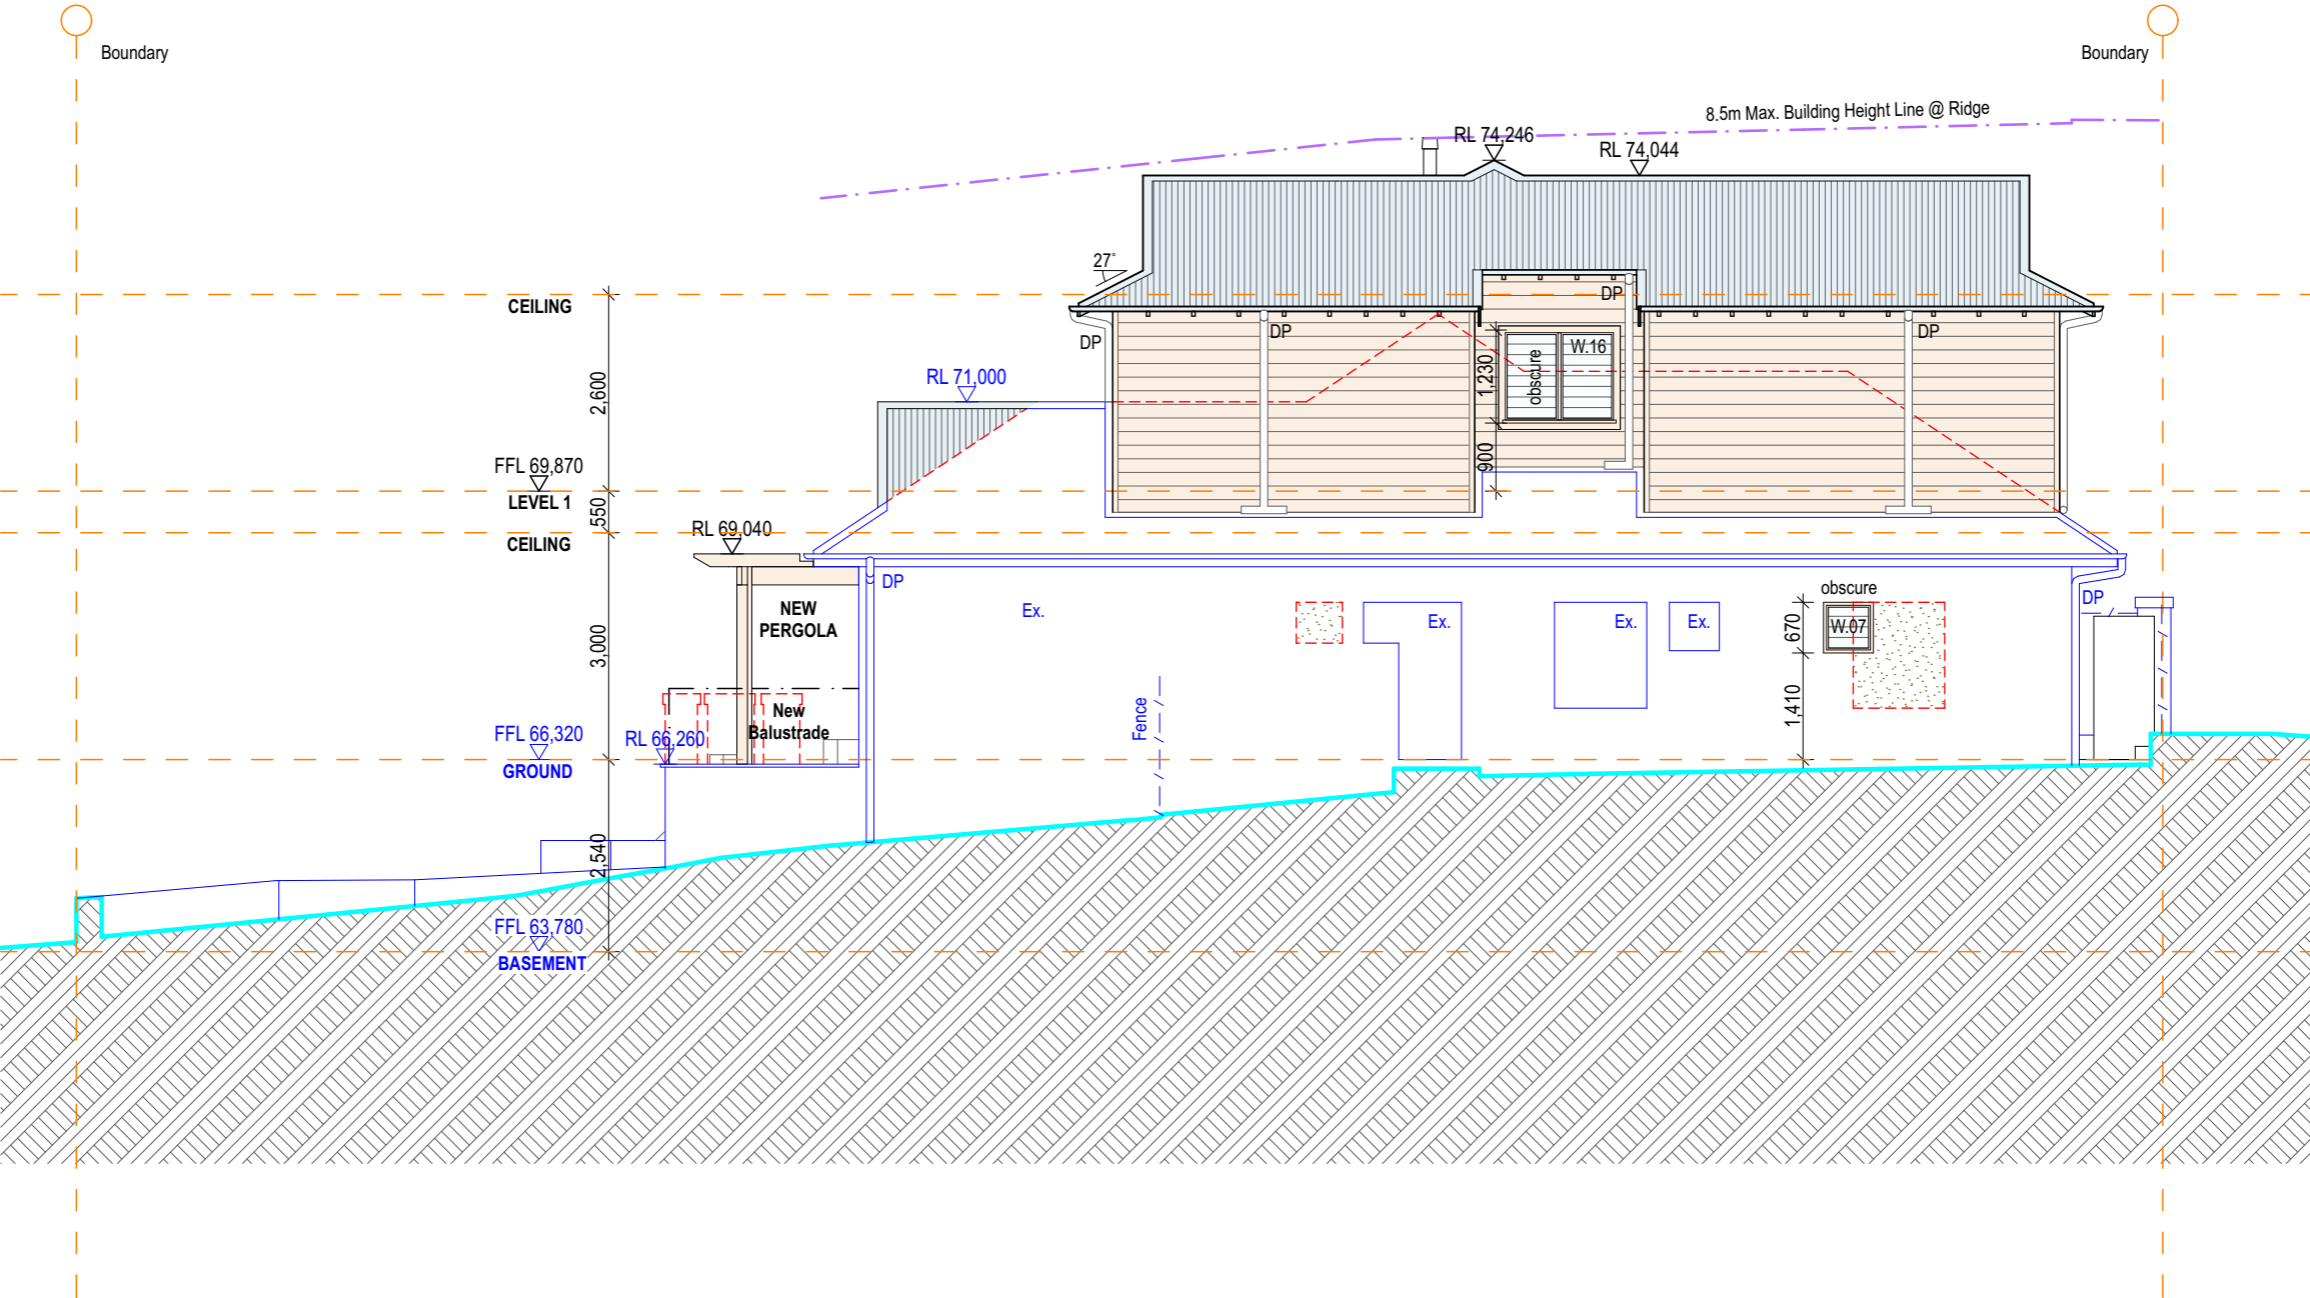

DA Plans - For Approval



Address:
Suite 206, 20 Dale Street
Brookvale NSW 2100
info@aaarchitect.com.au
www.aaarchitect.com.au
Mobile: 0412 348 575

Architect:
Adam Pressley FRAIA
Principal & Nominated Architect
NSW No.6007

ABN 95 492 673 232



Project:
Alterations & Additions

Printed: Wednesday, 24 February 2021
/Volumes/AAA Serv/01 Projects Active/11Hill/02 Models/
11Hill_Model.pln

Client:
Andrew & Nicki McEncroe

11 Hilltop Crescent Fairlight NSW 2094
LOT B & D.P.306034

Title:
Notification Plans - West Elevation
NTS

11Hill
DA.24

Issue:
E


COLOURS:

PROPOSED ITEM IS **BLACK**

EXISTING ITEM IS **BLUE / BLUE**

DEMOLISHED ITEM IS **RED**

DA COLOURS TO:
AS 1100.301-1985 & AS 2700S-1996

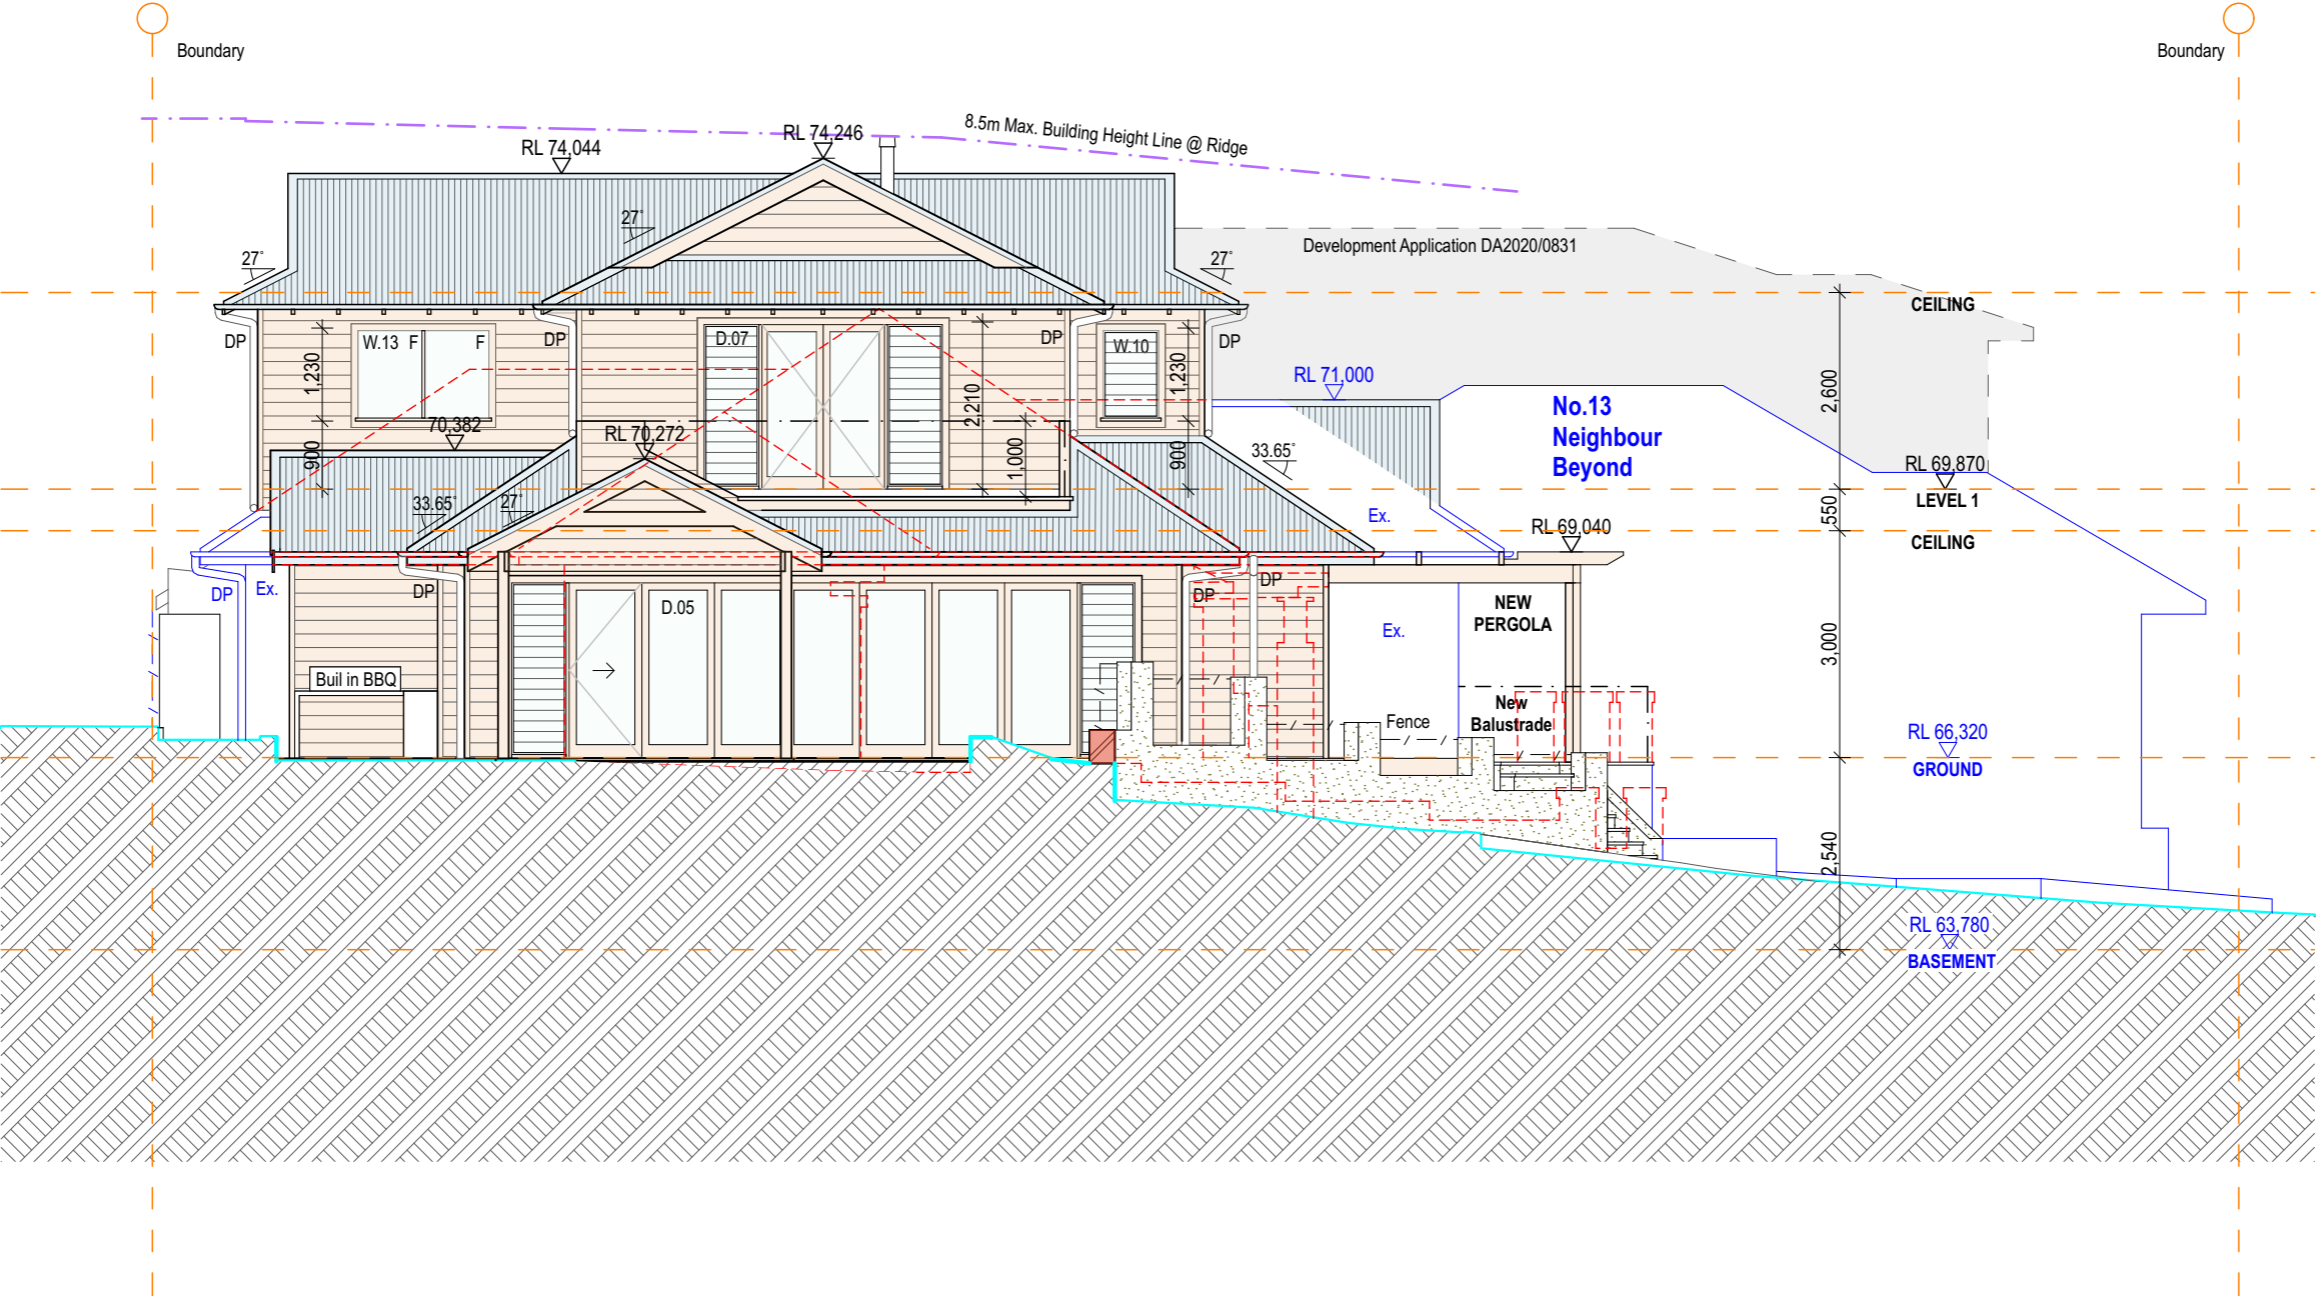

DA Plans - For Approval



Address:
Suite 206, 20 Dale Street
Brookvale NSW 2100
info@aaarchitect.com.au
www.aaarchitect.com.au
Mobile: 0412 348 575

Architect:
Adam Pressley FRAIA
Principal & Nominated Architect
NSW No.6007
ABN 95 492 673 232



Project:
Alterations & Additions

Printed: Wednesday, 24 February 2021
/Volumes/AAA Serv/01 Projects Active/11Hill/02 Models/
11Hill_Model.pln

Client:
Andrew & Nicki McEncroe

11 Hilltop Crescent Fairlight NSW 2094
LOT B & D.P.306034

Title:
Notification Plans - East Elevation
NTS

11Hill
DA.25

Issue:
E