



PLAN
1:100



POLYCARBONATE ROOF PANELLING ON GABLE AND FLAT SECTIONS FIXED IN ACCORDANCE WITH MANUFACTURERS SPECIFICATIONS.

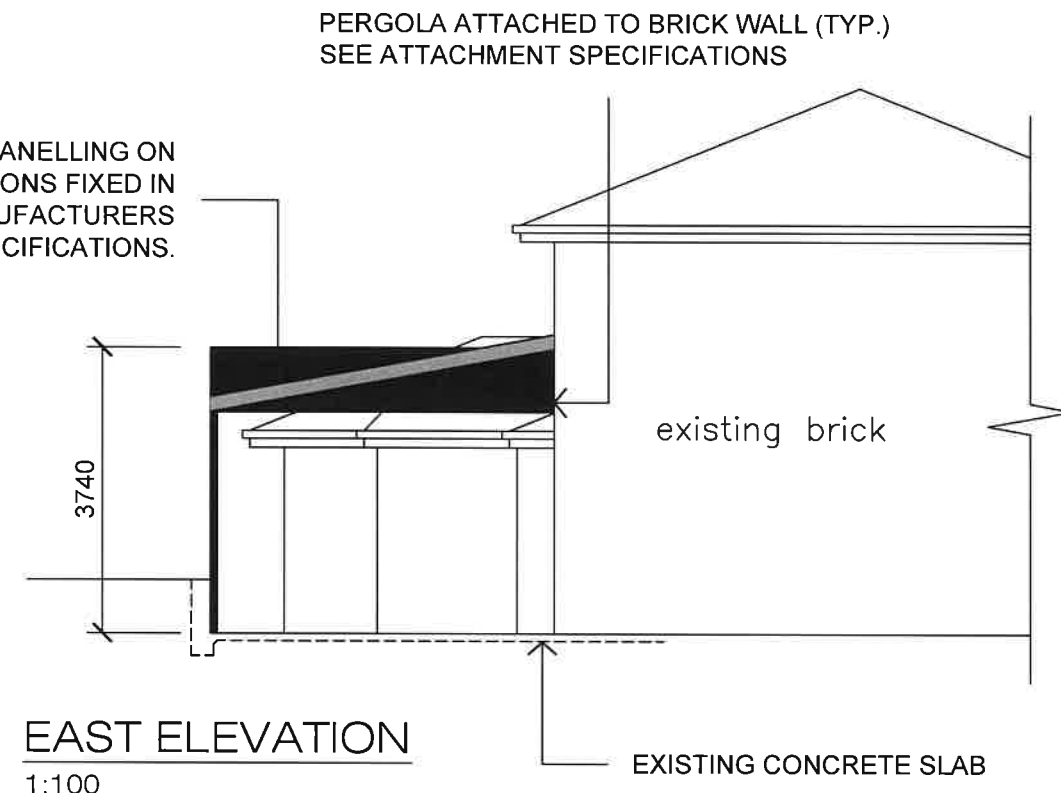

EAST ELEVATION
1:100

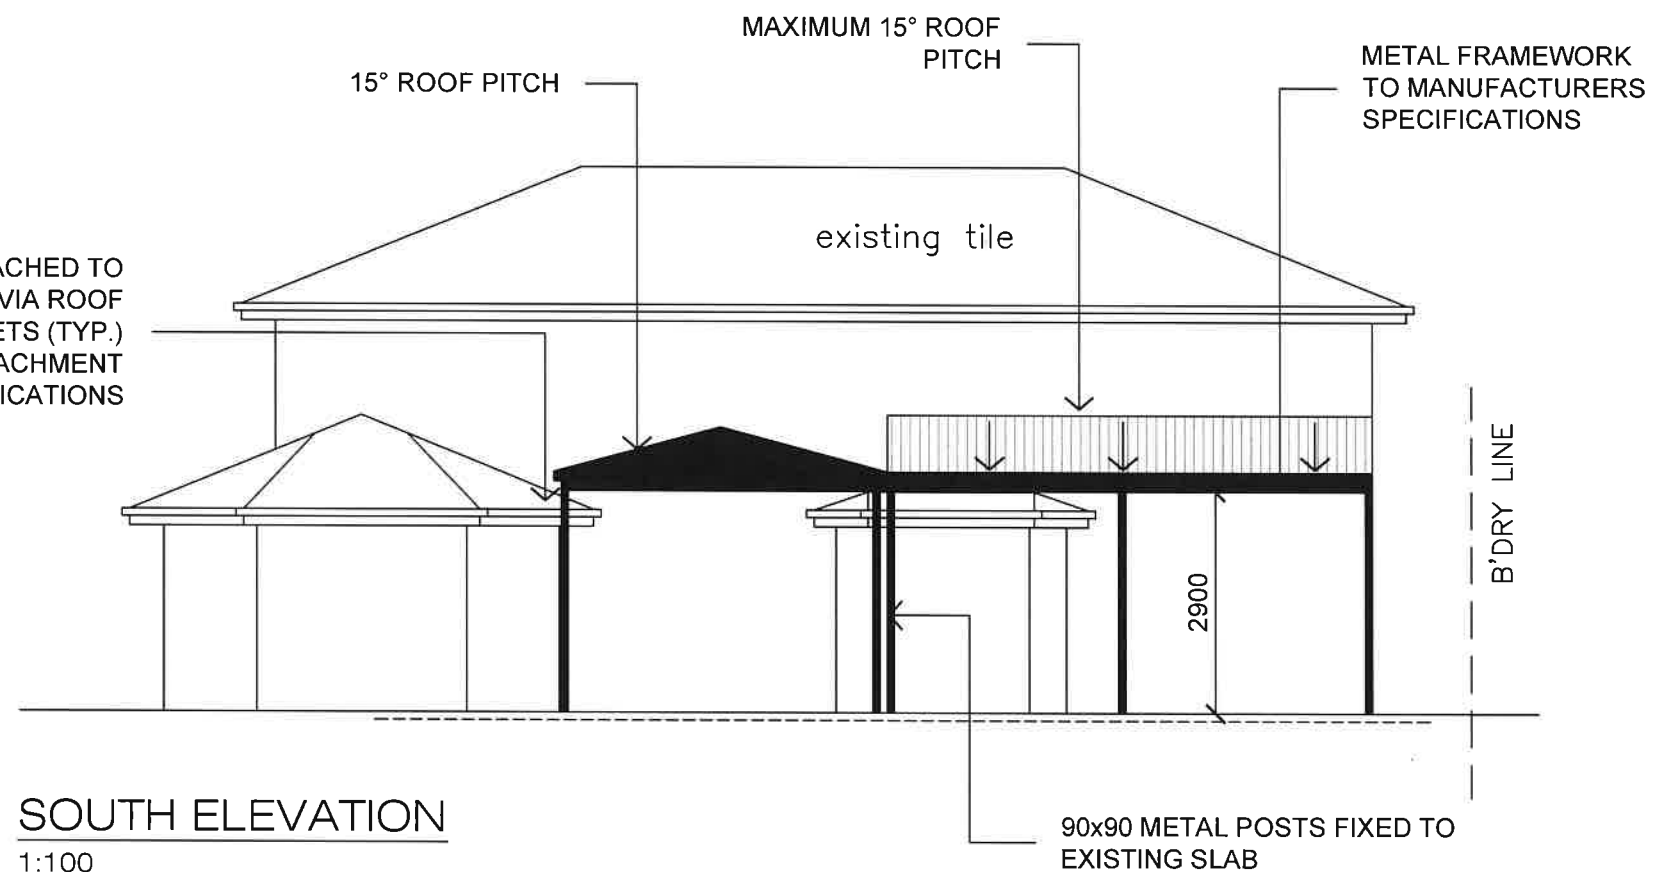

SOUTH ELEVATION
1:100