


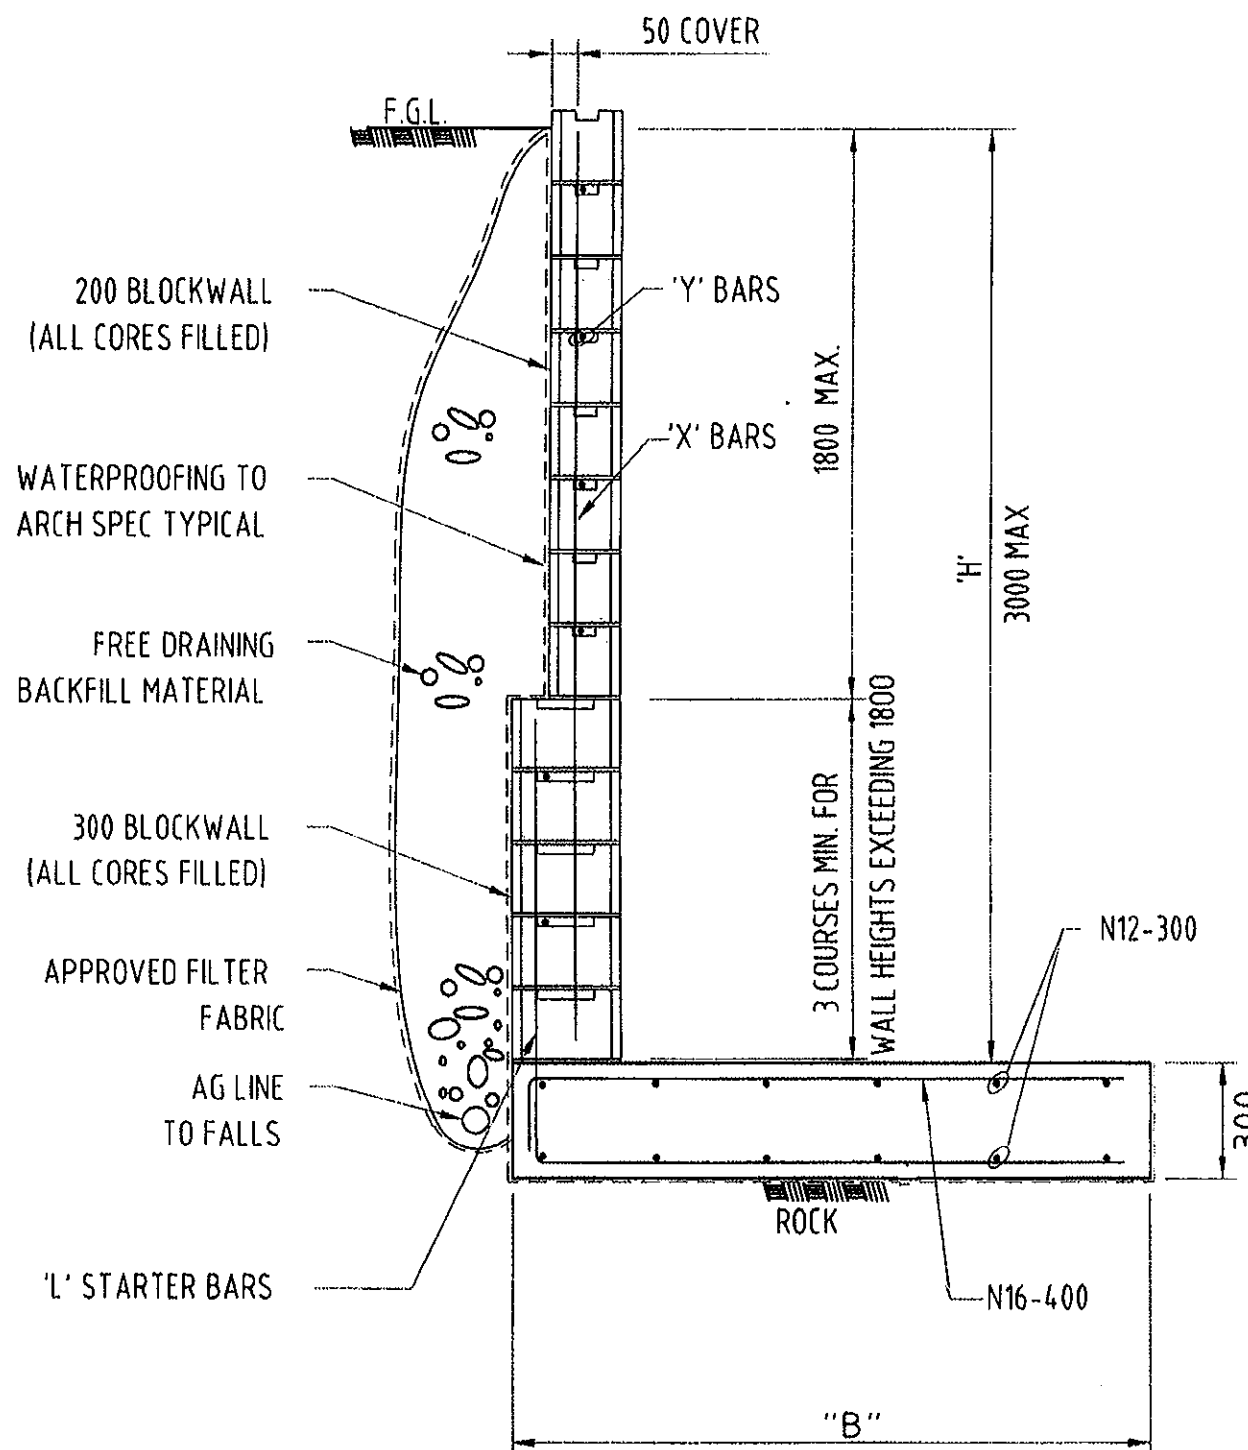

TYPICAL RETAINING WALL DETAIL

HEIGHT 'H'	BASE 'B'	BARS 'X'	BARS 'Y'	STARTER BARS 'L'
1000	600	N12-400	N12-400	N12-400, 600 LAP
1400	900	N16-400	N16-400	N16-400, 600 LAP
1800	1200	N16-400	N16-400	N16-400, 600 LAP
2200	1300	N16-400	N16-400	N16-400, 800 LAP
2600	1600	N20-400	N16-400	N20-400, 600 LAP
3000	1900	N24-400	N16-400	N24-400, 800 LAP

BAIGENTS PTY LTD
Consulting Engineers

Level 9,1 Chandos Street
St Leonards NSW 2065
Ph 9929 7511 Fax 9929 7544

S05 - RETAINING WALL AND
STAIR DETAILS - SHEET 2
JOB NO. S09161
DECEMBER 2009

JOB: ALTERATIONS + ADDITION!
18 MONASH CRESCENT
CLONTARE NSW