

Contact Us	
The General Manager, 725 Pittwater Road, Dee Why NSW 2099 or Customer Service Centre, Northern Beaches Council DX9118 Dee Why	
Email	council@warringah.nsw.gov.au
Fax	9942 2606
If you need help lodging your application call Customer Service on (02) 9942 2111 or come in and talk to us at the Civic Centre, Dee Why.	

Office Use Only											

### Part 1: Declaration

1. DECLARATION	
I hereby certify that the shadow diagrams submitted with the proposal at	
Address	
For the erection of <i>Description of development</i>	
<ul style="list-style-type: none"> <li>In accordance with the survey (prepared by a registered surveyor) which is required to be submitted with the application</li> <li>Drawn to true north</li> <li>Indicate shadow cast by the proposal at 9am, noon, 3pm, 21 June</li> <li>To indicate the shadow cast by existing buildings and structures on the site and in the surrounding area</li> </ul>	


### Part 2: Certification

2. CERTIFIER			
Title	Mr	Mrs	Ms
	Other		
Full family name <i>(no initials) (or Company)</i>			
Full given names <i>(no initials) (or A.C.N)</i>			
Phone		Alternate	
Mobile		Fax	
Qualification <i>(i.e. Architect, Planner, Computer Technician, Surveyor)</i>			

### Part 3: Signature

3. APPLICANT(S) SIGNATURE	
Signature	
Date	

GRANDVIEW PARADE

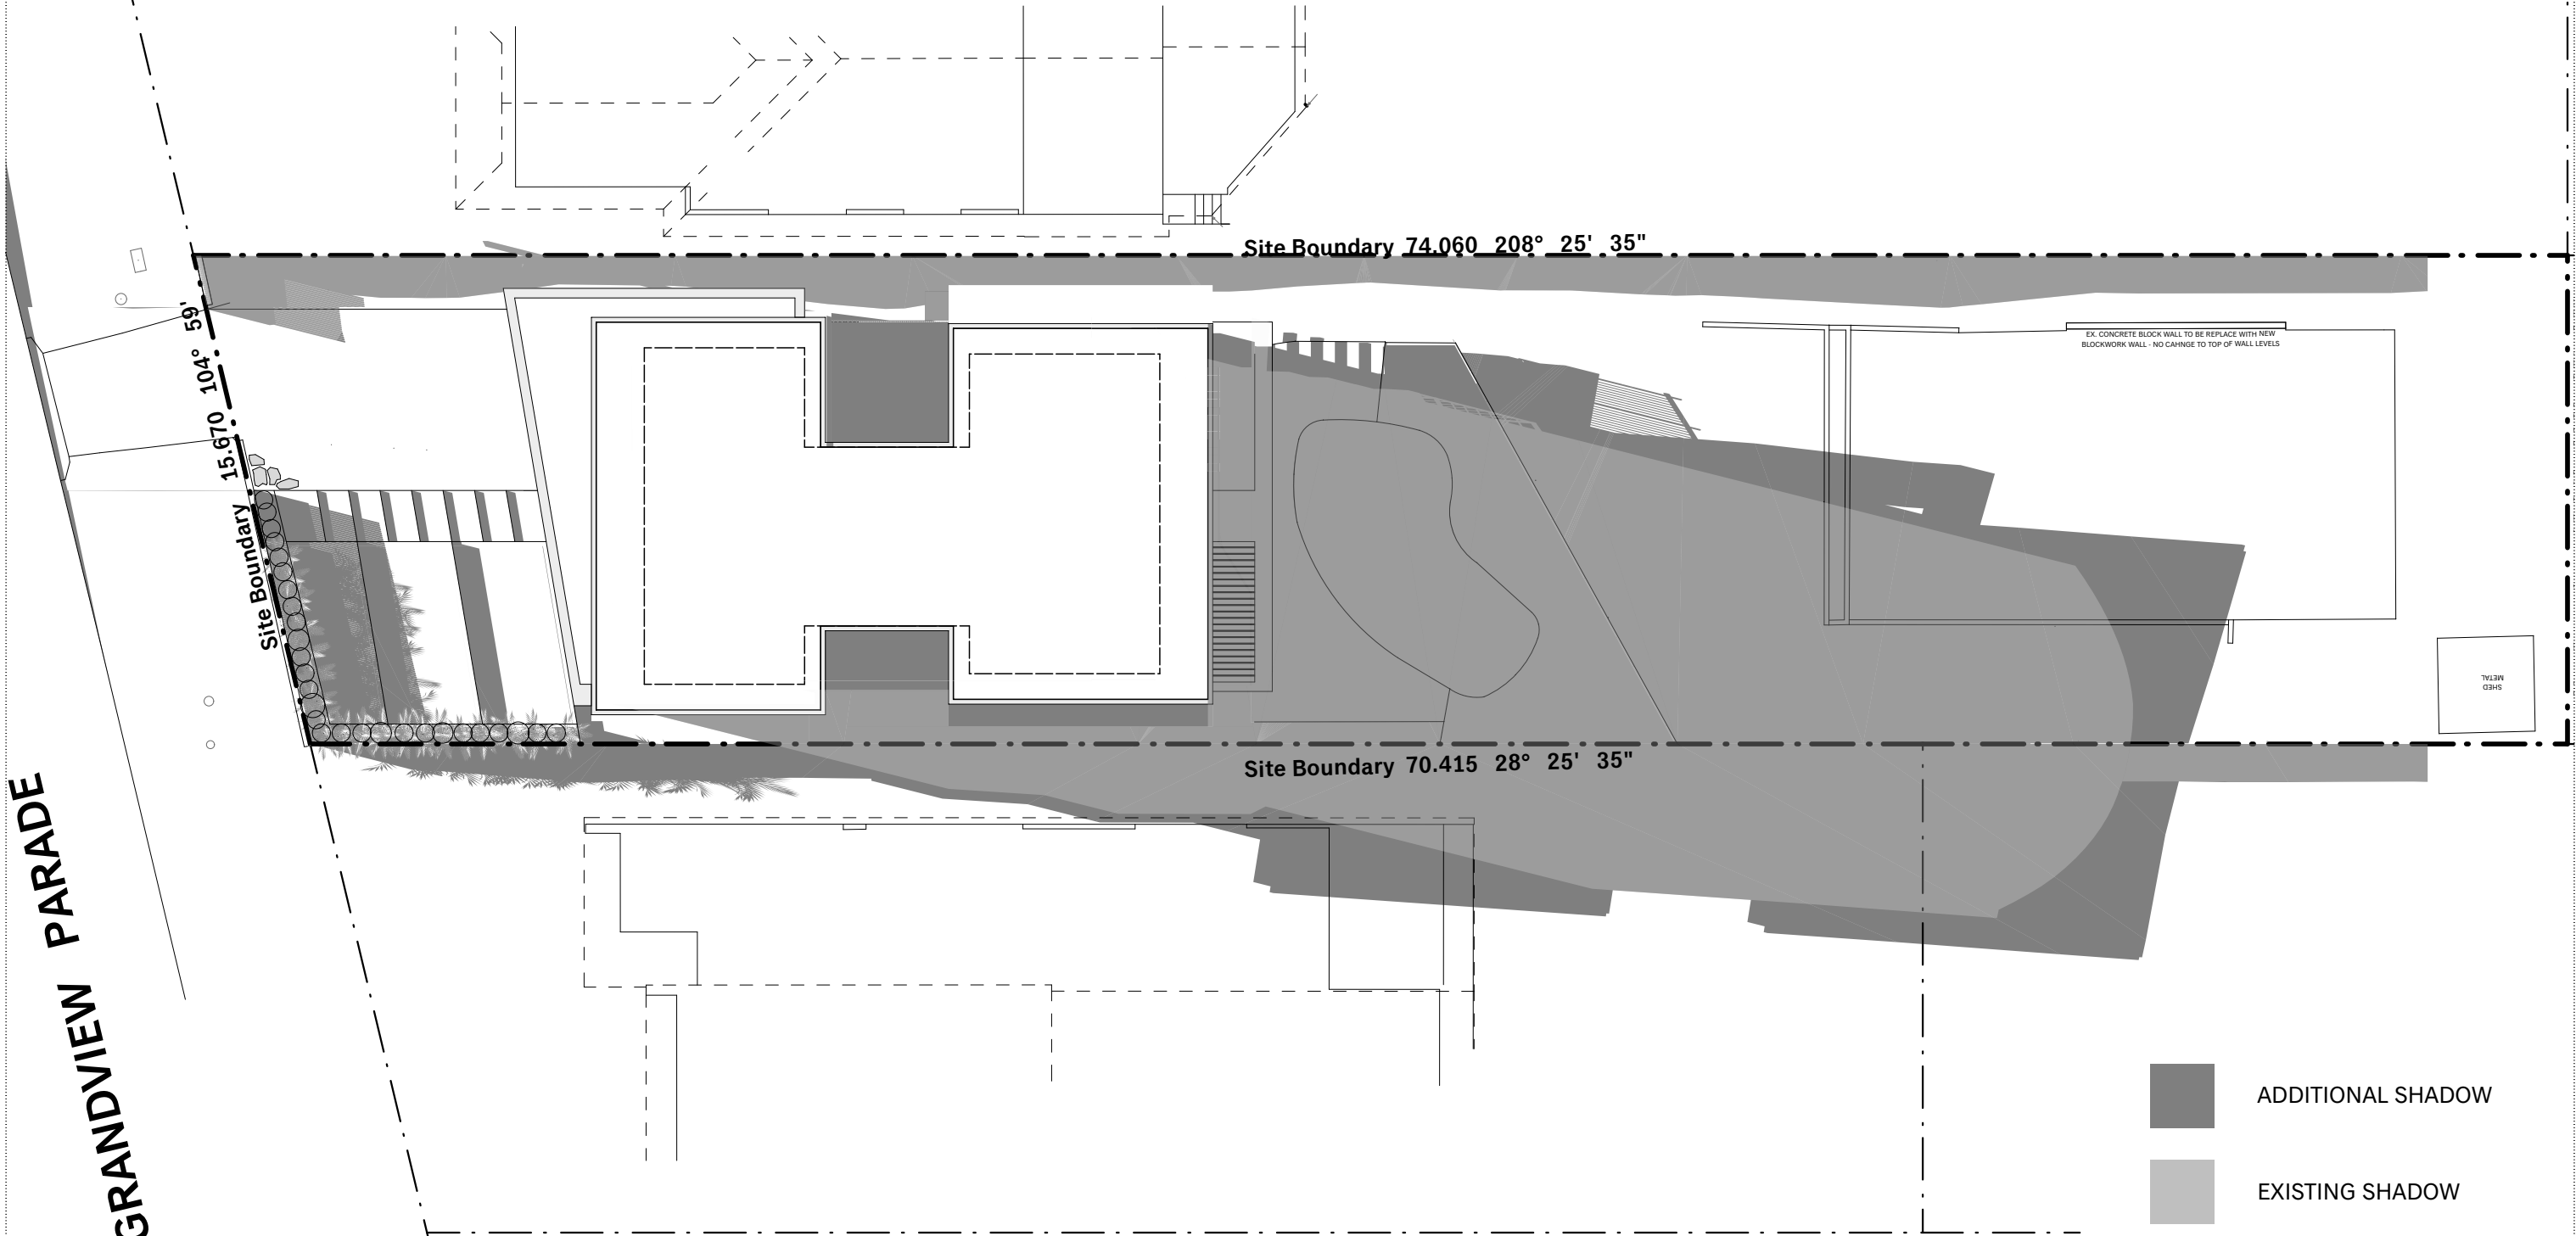

IAN BENNETT

DESIGN STUDIO


SUITE 3 / 334 BARRENJOEY ROAD  
PO BOX 1007  
NEWPORT BEACH NSW 2106

+612 9997 5039  
IANBENNETT.CO  
STUDIO@IANBENNETT.CO


Mr E + Mrs S Ryan  
**MONA VALE HOUSE**  
Lot 35 | Section B | DP6195  
No.37 Grandview Parade  
MONA VALE | NSW | 2103

Drawings shall not be used for construction purposes until issued by Ian Bennett Design Studio for construction. This design + drawing is copyright of Ian Bennett Design Studio + may not be used or reproduced without prior written consent. Where a discrepancy arises, seek confirmation from Ian Bennett Design Studio prior to proceeding.


Scale: 1:200 @ A3  
0 1 2 4 6 8 10m

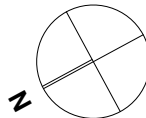

DA : 9AM SHADOW DIAGRAM			
15/09/19	B	DA SUBMISSION	DA : 9AM SHADOW DIAGRAM
01/04/19	A	DA SUBMISSION	DA : 9AM SHADOW DIAGRAM
05/02/19	01	Preliminary DA	DA : 9AM SHADOW DIAGRAM
Date	Is	Description	DA : 9AM SHADOW DIAGRAM
Drawn :	IB	Project Number :	1802
Checked :	IB	Drawing No. :	A.09
		Issue :	B
		Date :	SEPT 2019

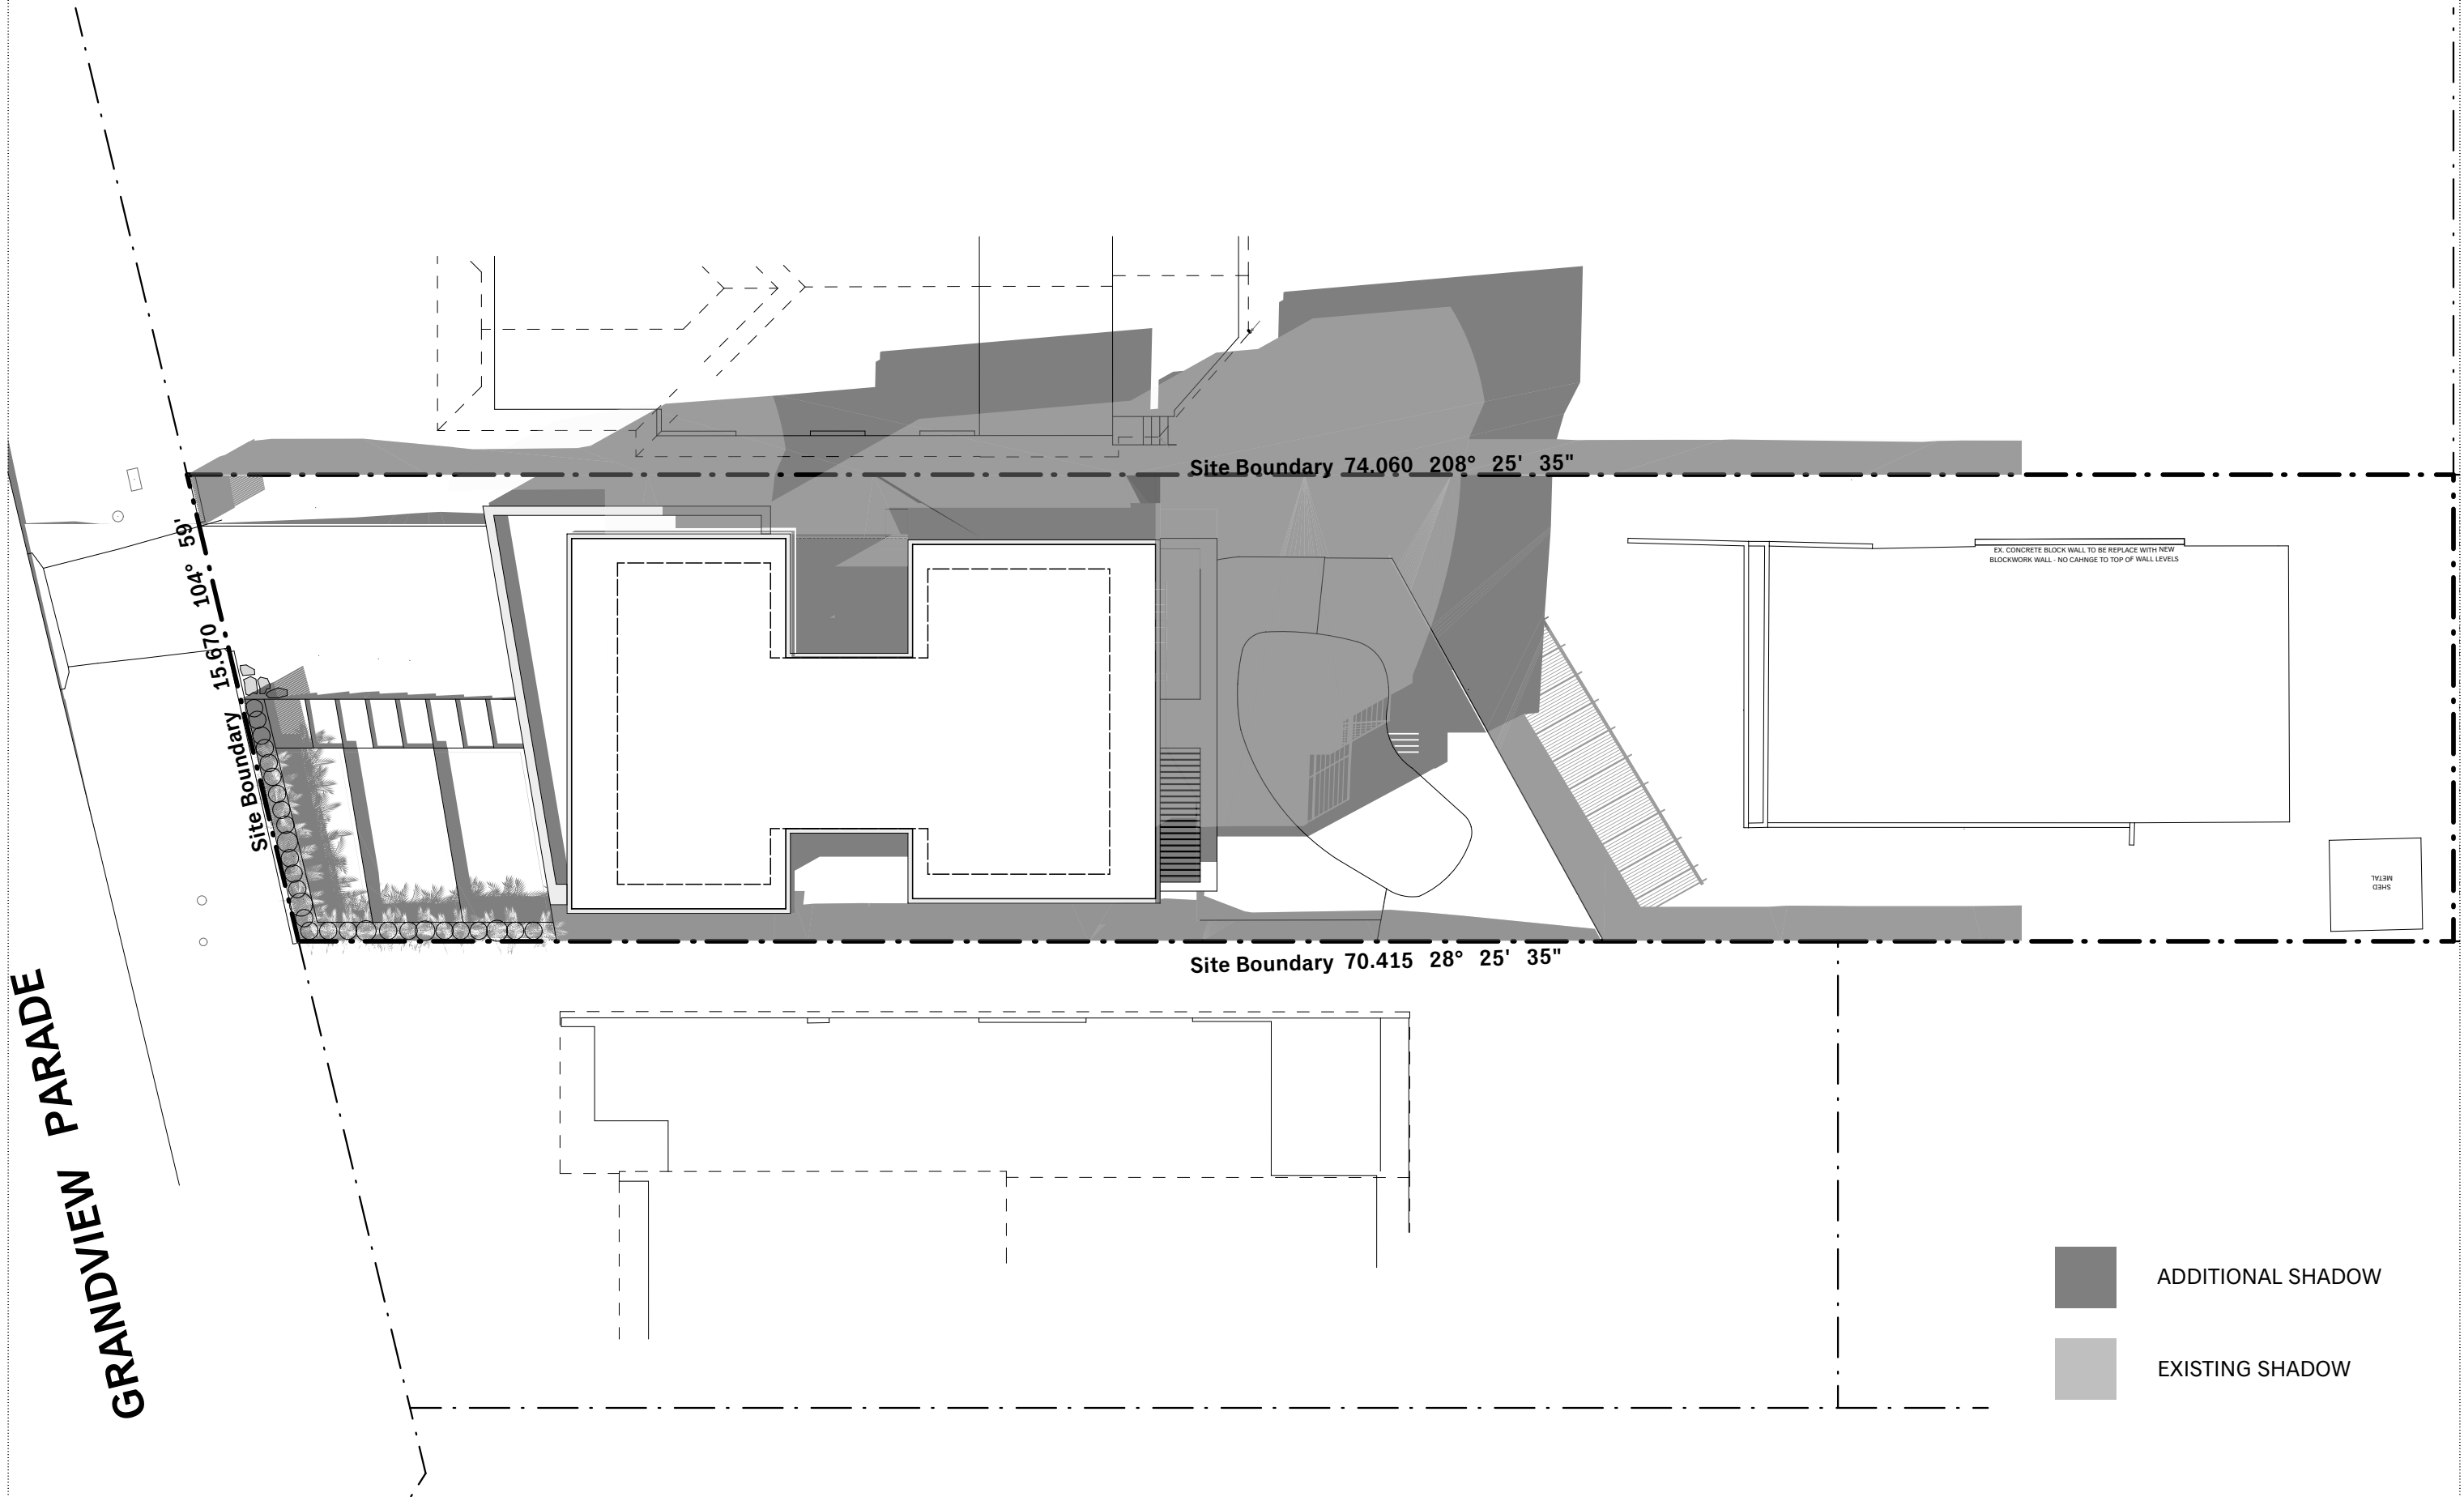


GRANDVIEW PARADE

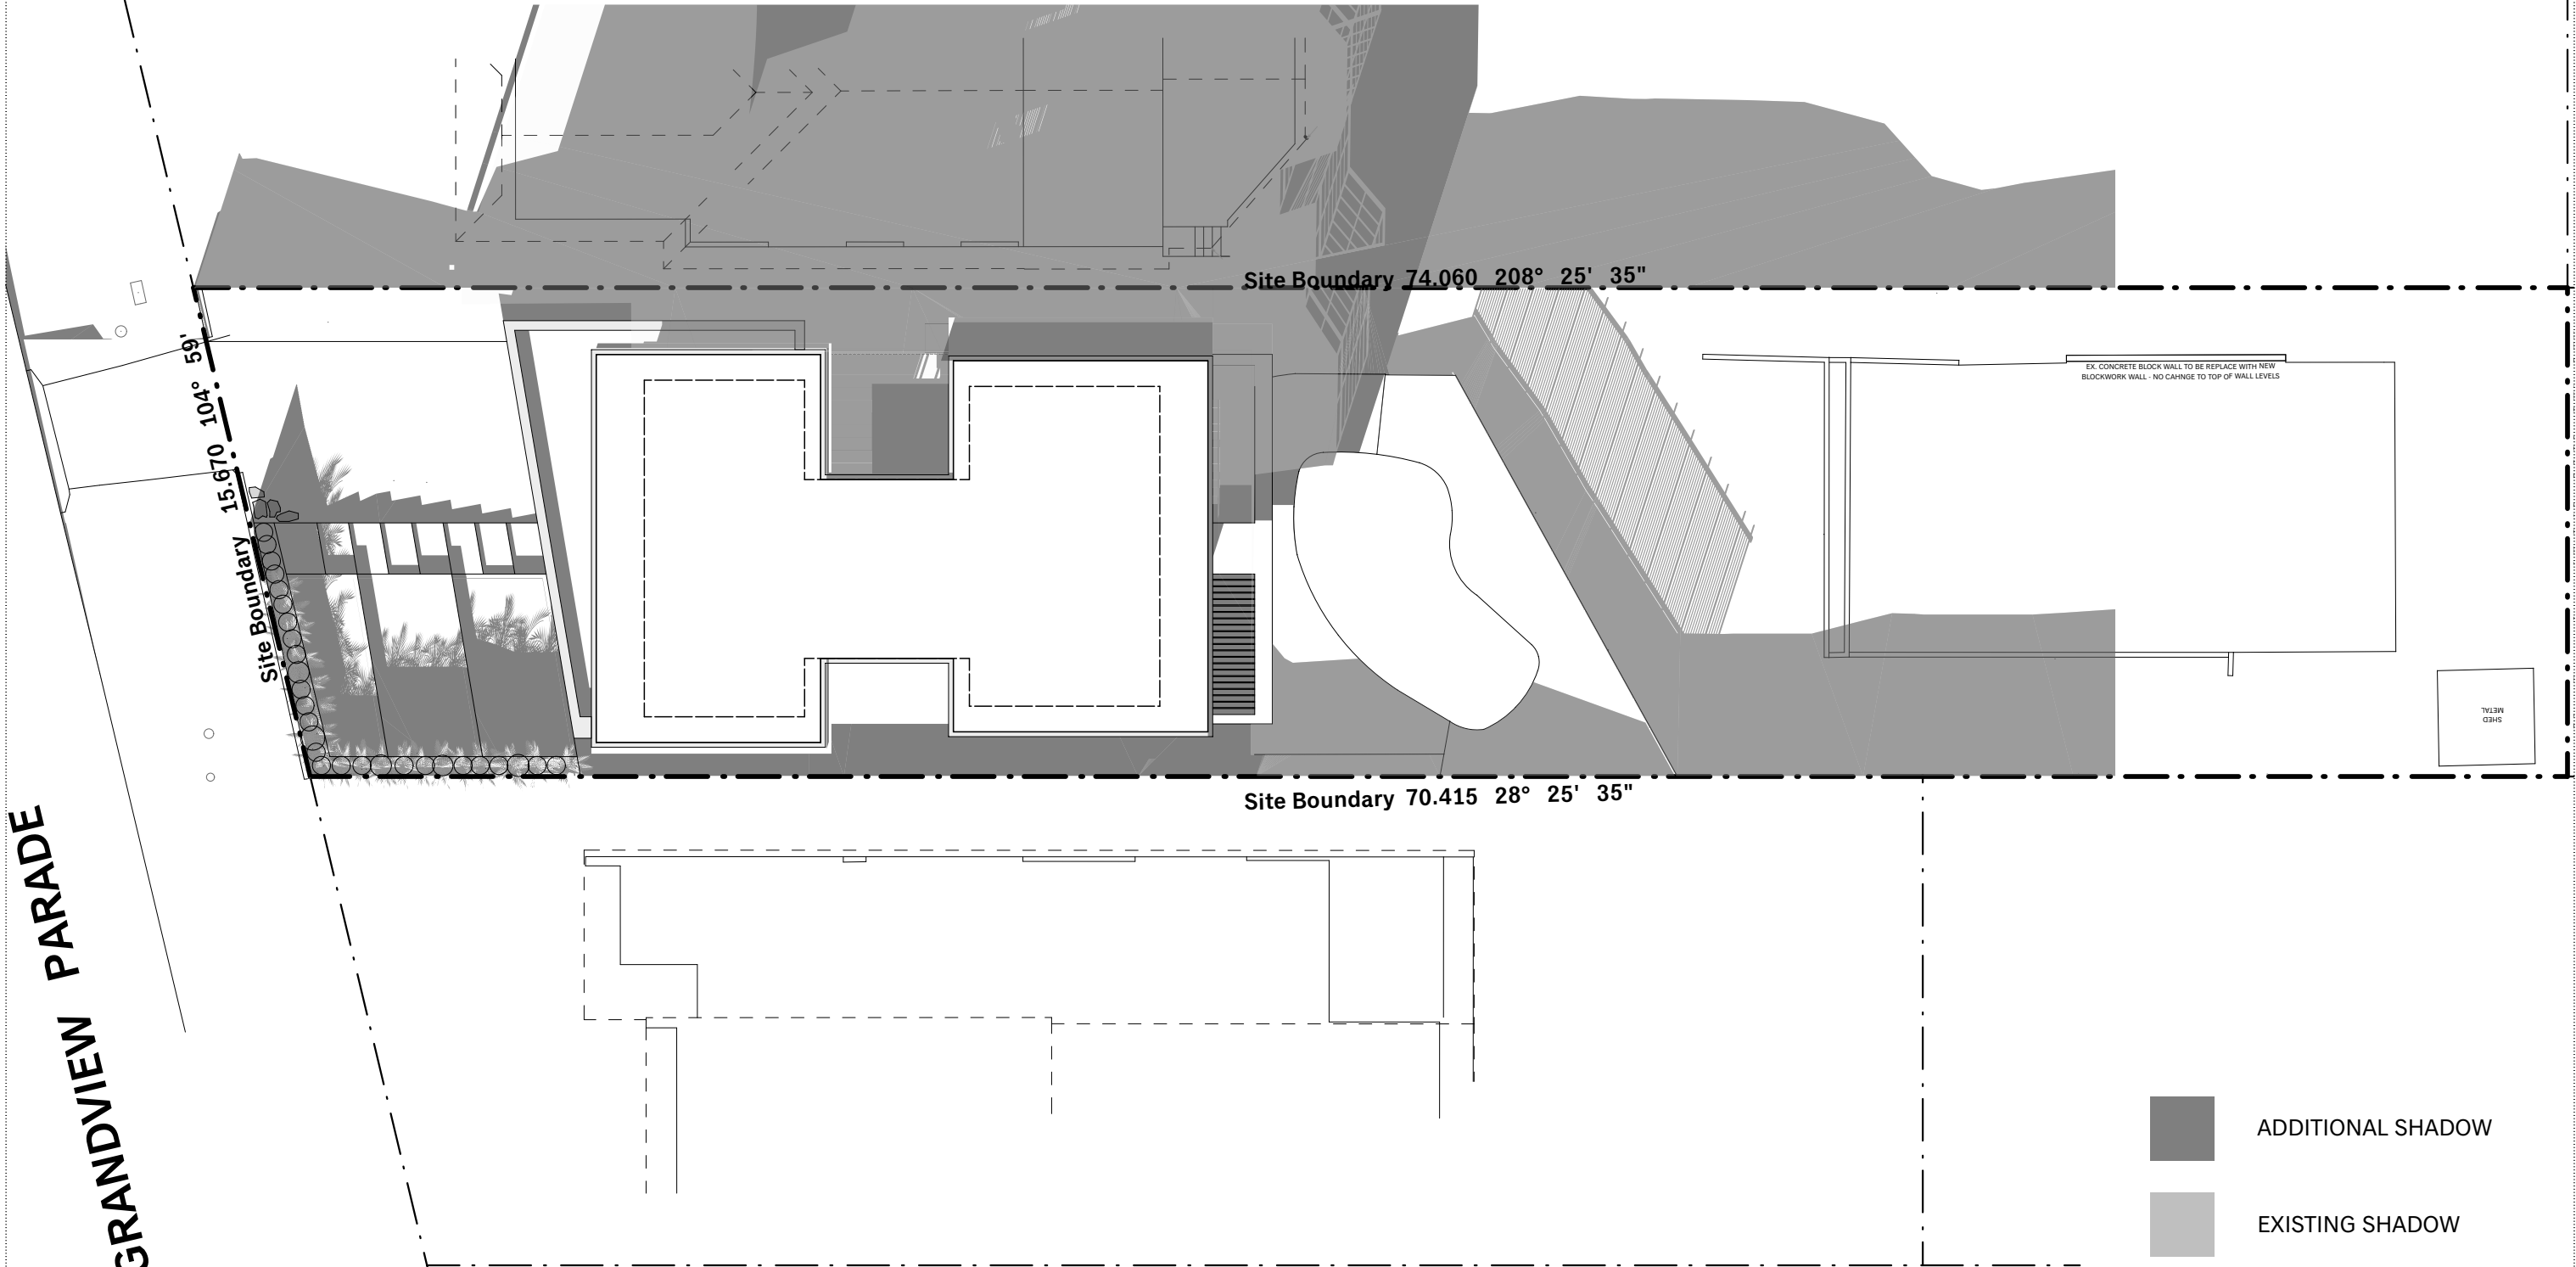

ADDITIONAL SHADOW

EXISTING SHADOW



**IAN BENNETT**

SUITE 3 / 334 BARRENJOEY ROAD  
PO BOX 1007  
NEWPORT BEACH NSW 2106

DESIGN STUDIO

+612 9997 5039  
IANBENNETT.CO  
STUDIO@IANBENNETT.CO



Mr E + Mrs S Ryan

**MONA VALE HOUSE**

Lot 35 | Section B | DP6195  
No.37 Grandview Parade  
MONA VALE | NSW | 2103

Drawings shall not be used for construction purposes until issued by *Ian Bennett Design Studio* for construction. This design + drawing is copyright of *Ian Bennett Design Studio* + may not be used or reproduced without prior written consent. Where a discrepancy arises, seek confirmation from *Ian Bennett Design Studio* prior to proceeding.

Scale: 1:200 @ A3

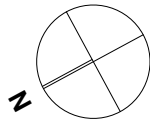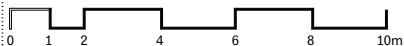

Date	Is	Description
15/09/19	B	DA SUBMISSION
01/04/19	A	DA SUBMISSION
05/02/19	01	Preliminary DA

**DA : 3PM SHADOW DIAGRAM**

Drawn : IB

Checked : IB

Project Number : 1802

Drawing No. : **A.11**

Date : SEPT 2019

Issue : **B**