


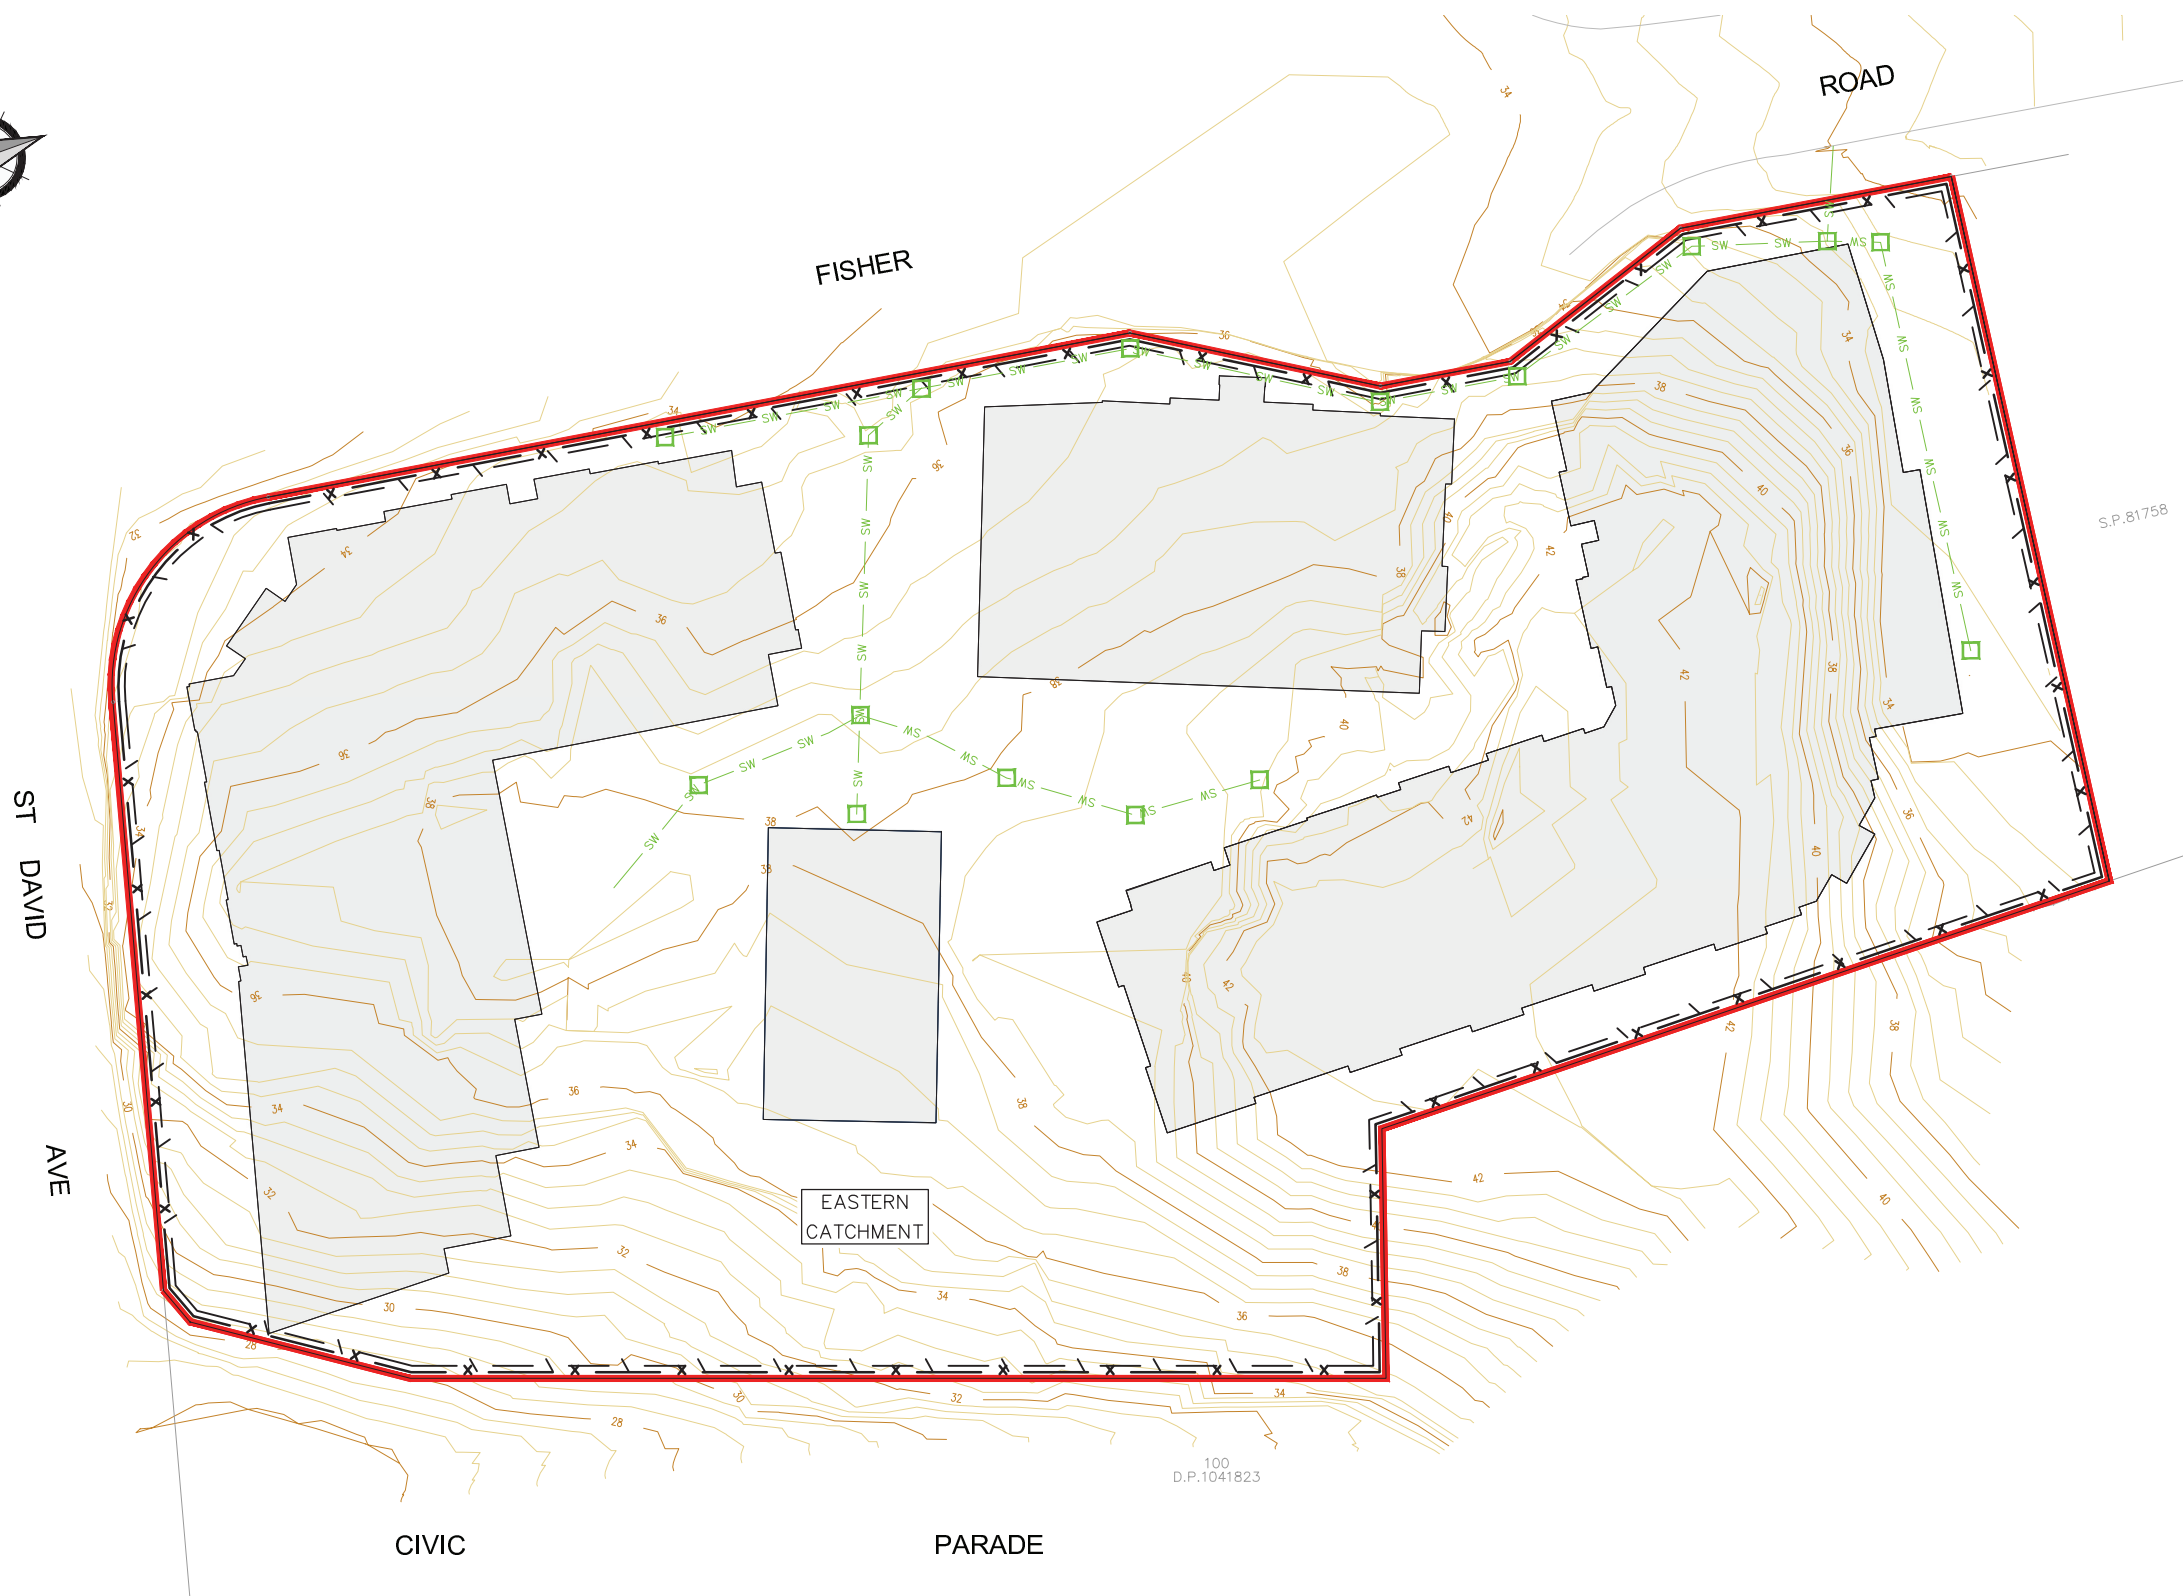

LEGEND

- LOT BOUNDARY
- SW PROPOSED STORMWATER
- - - SILT FENCE
- x - NO GO FENCING
- PIT INLET CONTROLS
- PROPOSED BUILDINGS
- MAJOR CONTOUR LINE
- MINOR CONTOUR LINE

CONTOUR INTERVAL: 0.5m



Plotted By: Ben Myles Plot Date: 04/09/18 10:37:53AM Cad File: S:\190401\DRAWINGS\GENERAL\REPORT DRAWINGS\190401-EX-004.DWG
 This plan includes coloured information. If you have a black and white copy you do not have all of the information. This note is coloured red.

ver.	date	comment	drawn	pm	level information	scale (A1 original size)	notes
B	04.09.18	CLIENT AMENDED	BM	IB	DATUM: N/A CONTOUR INTERVAL: N/A	 SCALE: 1:300 (FULL)	

drawing title:
**EXHIBIT 4 -
 EROSION & SEDIMENT
 CONTROL PLAN**

location: FISHER ROAD, DEE WHY

council: NORTHERN BEACHES

dwg ref: 190401E-EX-004

client:
HAMPTONS BY ROSE

central coast office ph: (02) 4305 4300
 hunter office ph: (02) 4978 5100
 sydney office ph: (02) 8046 7411

www.adwjohanson.com.au