



HEADLAND ROAD

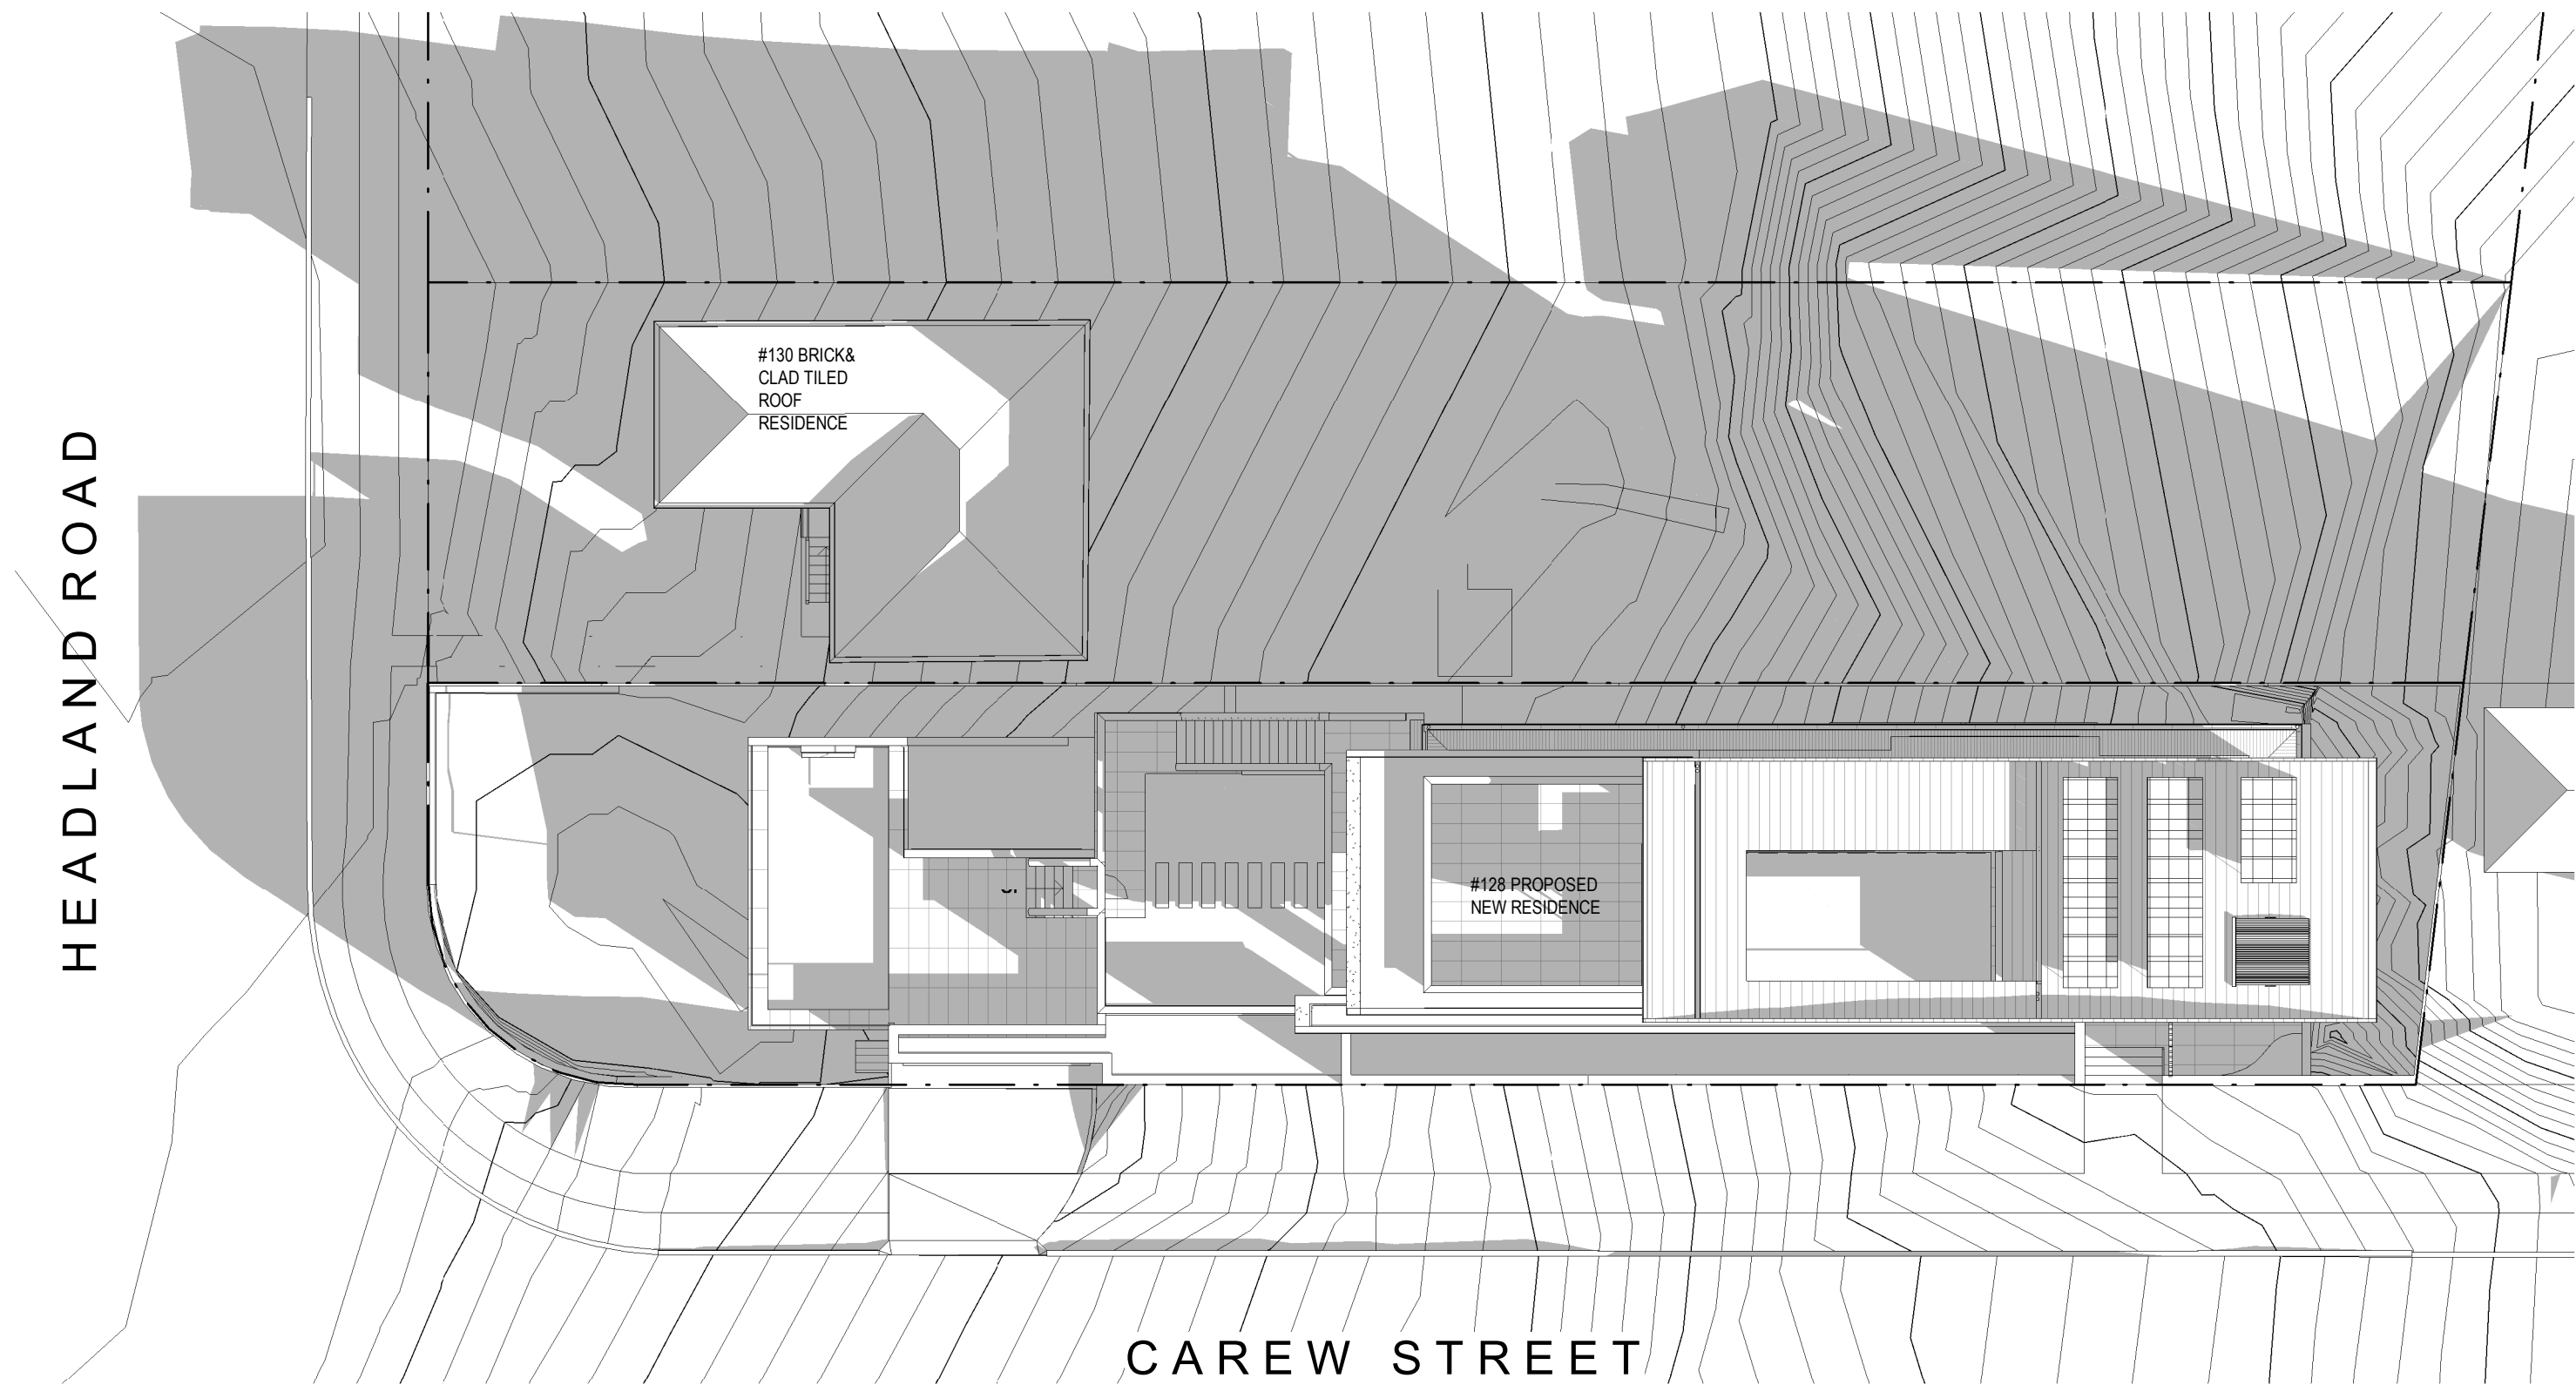

CAREW STREET

① 900 21st June Shadows
1 : 200


HEADLAND ROAD

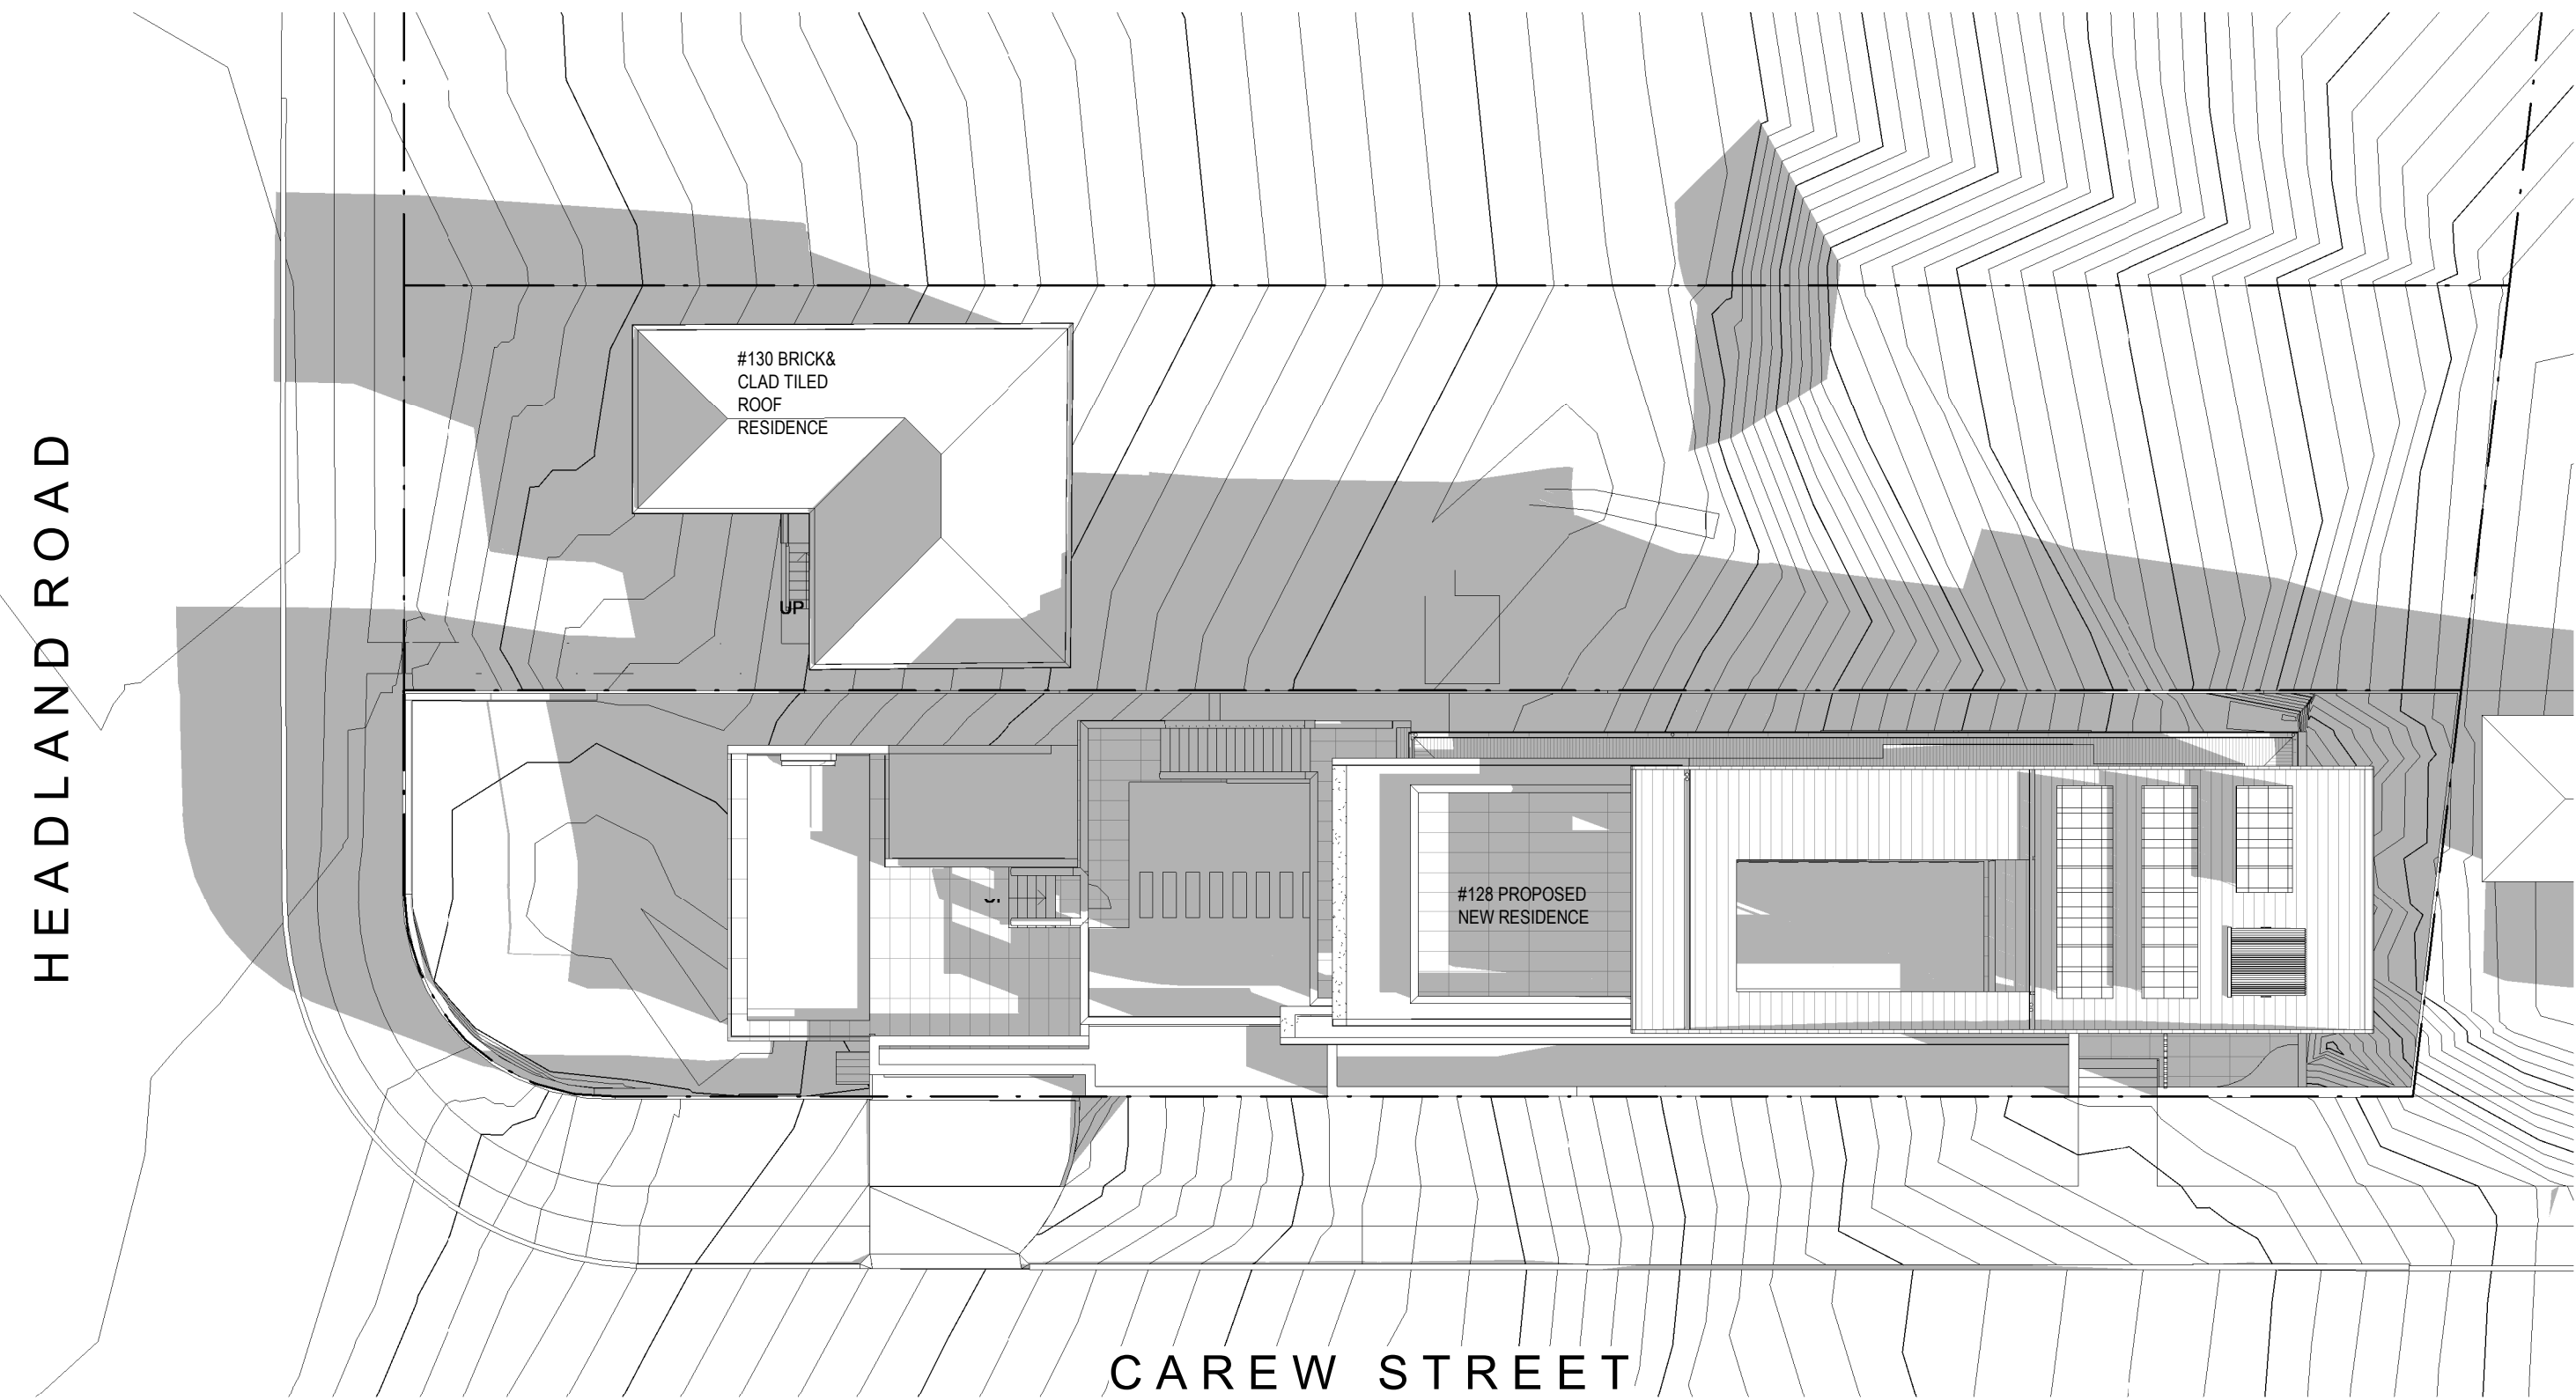

CAREW STREET

④ 1000 21st June Shadows
1 : 200


HEADLAND ROAD

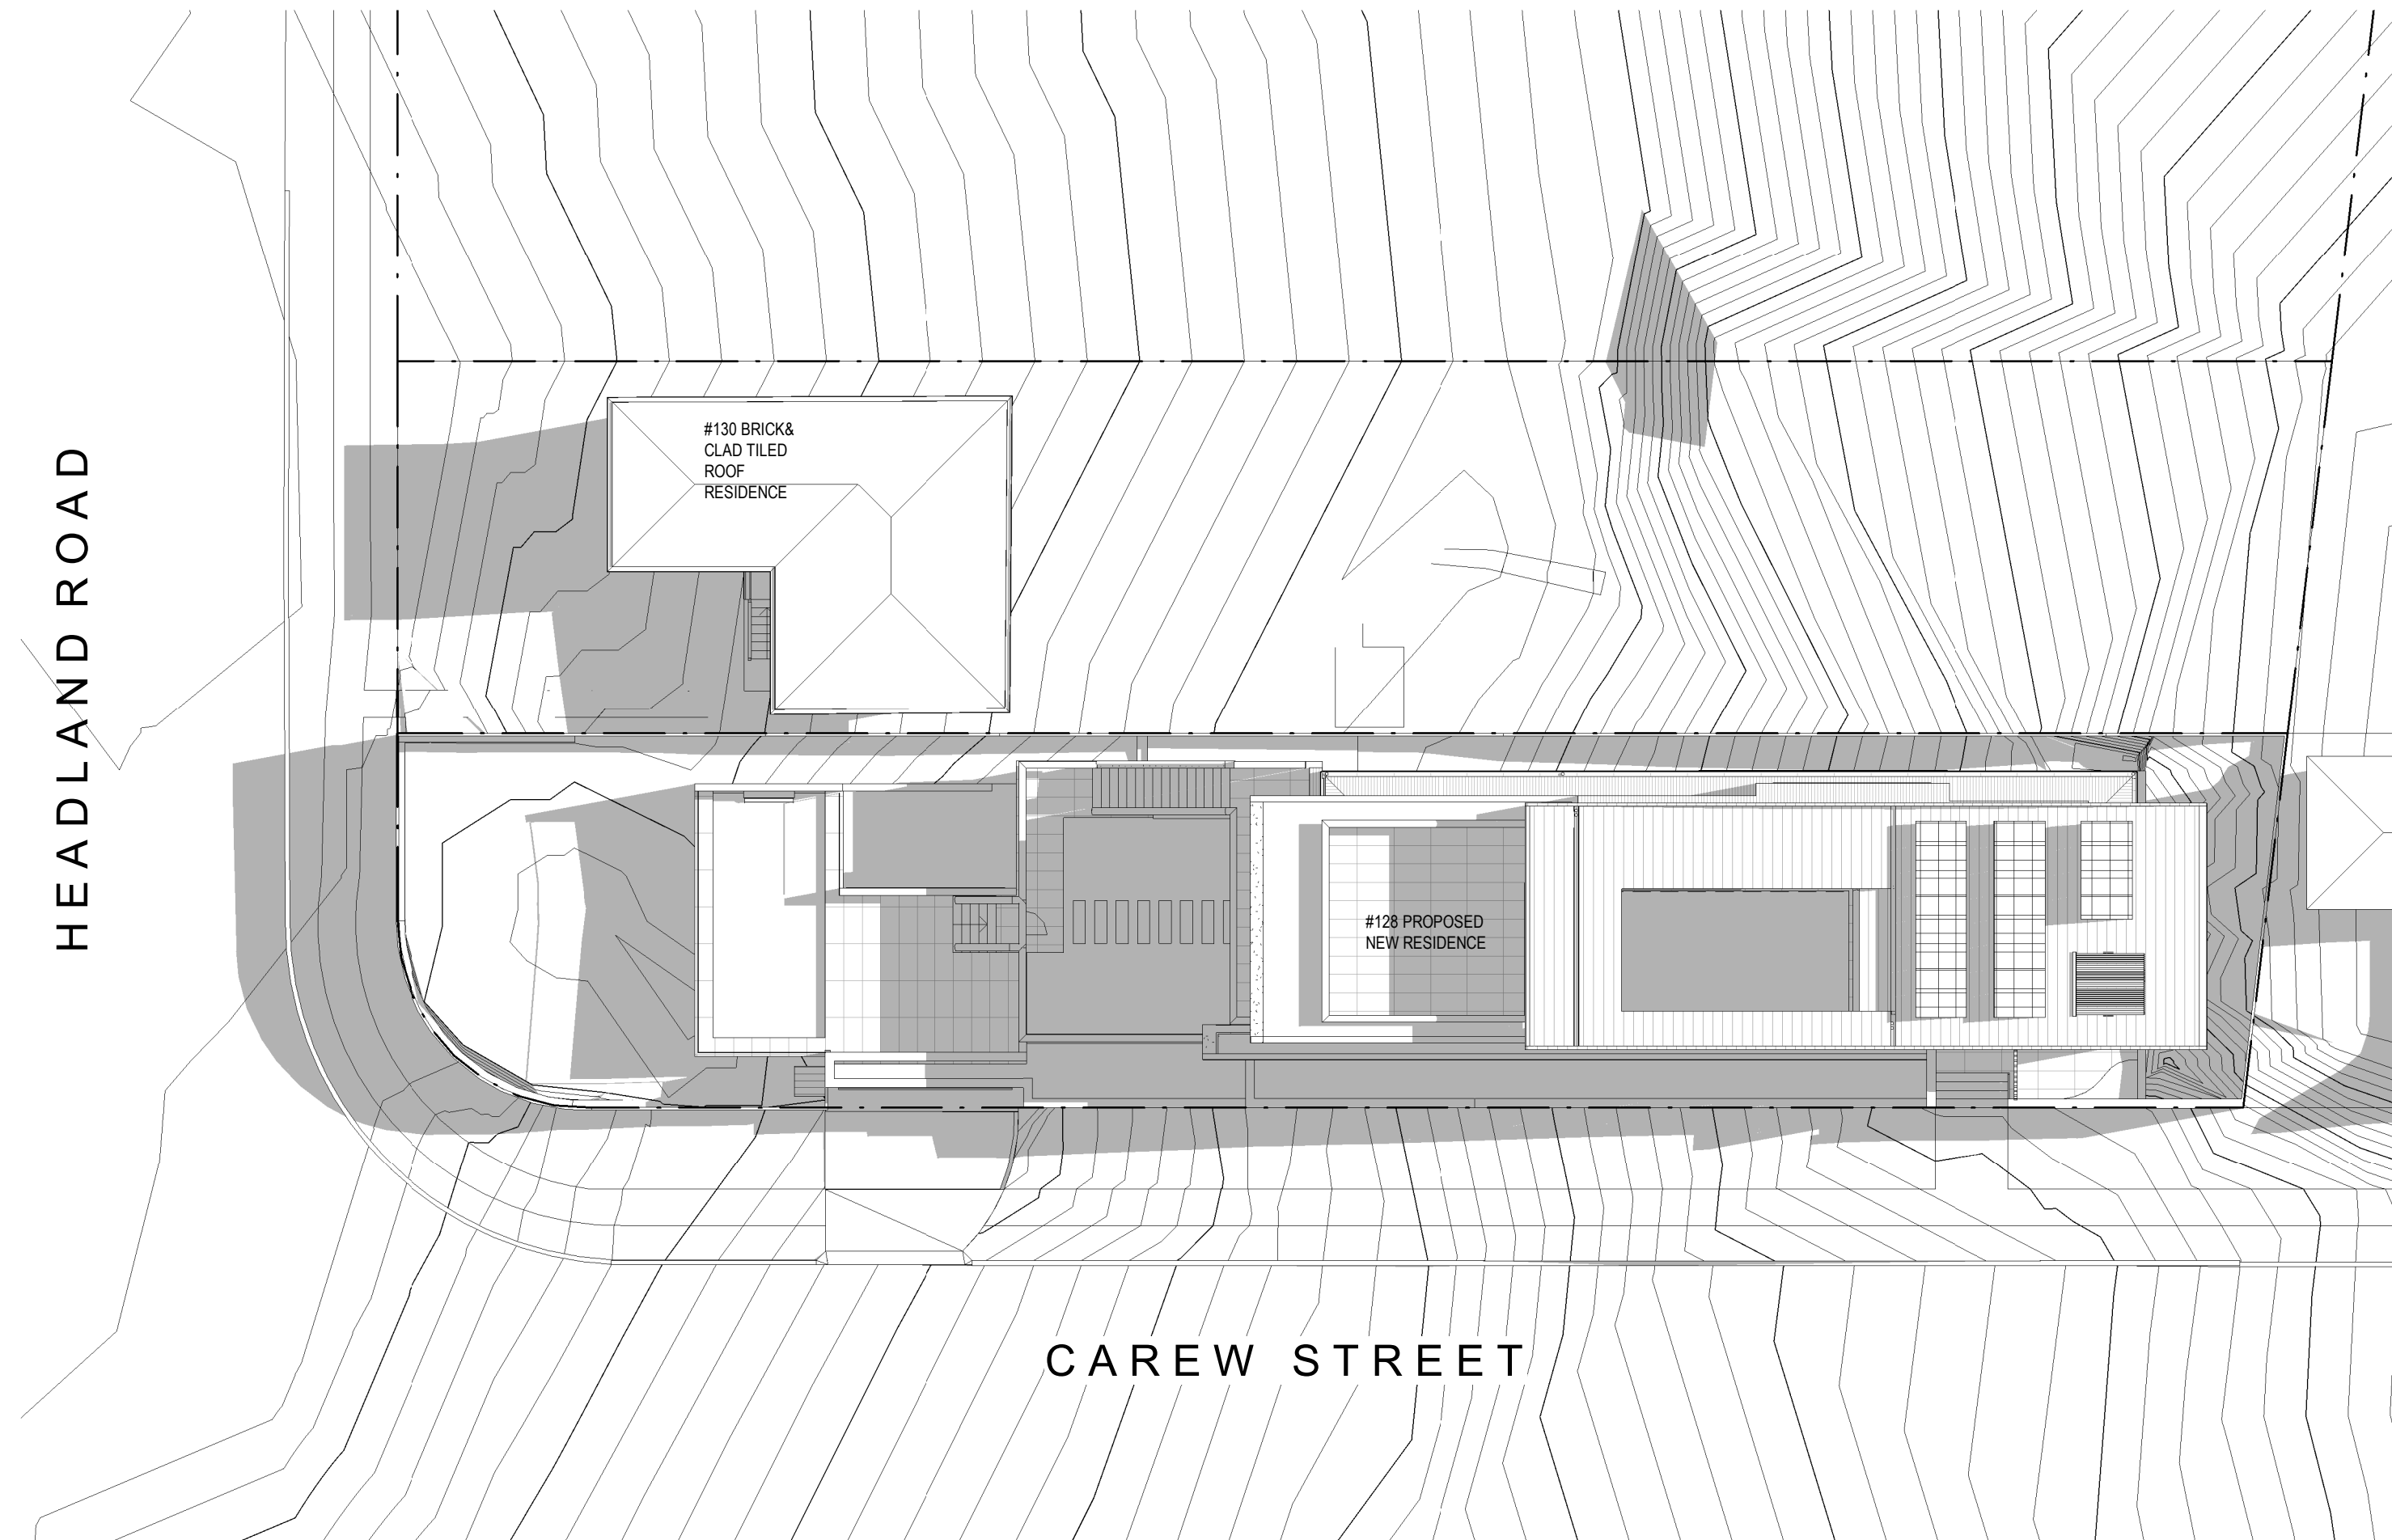

CAREW STREET

② 1200 21st June Shadows
1 : 200

HEADLAND ROAD

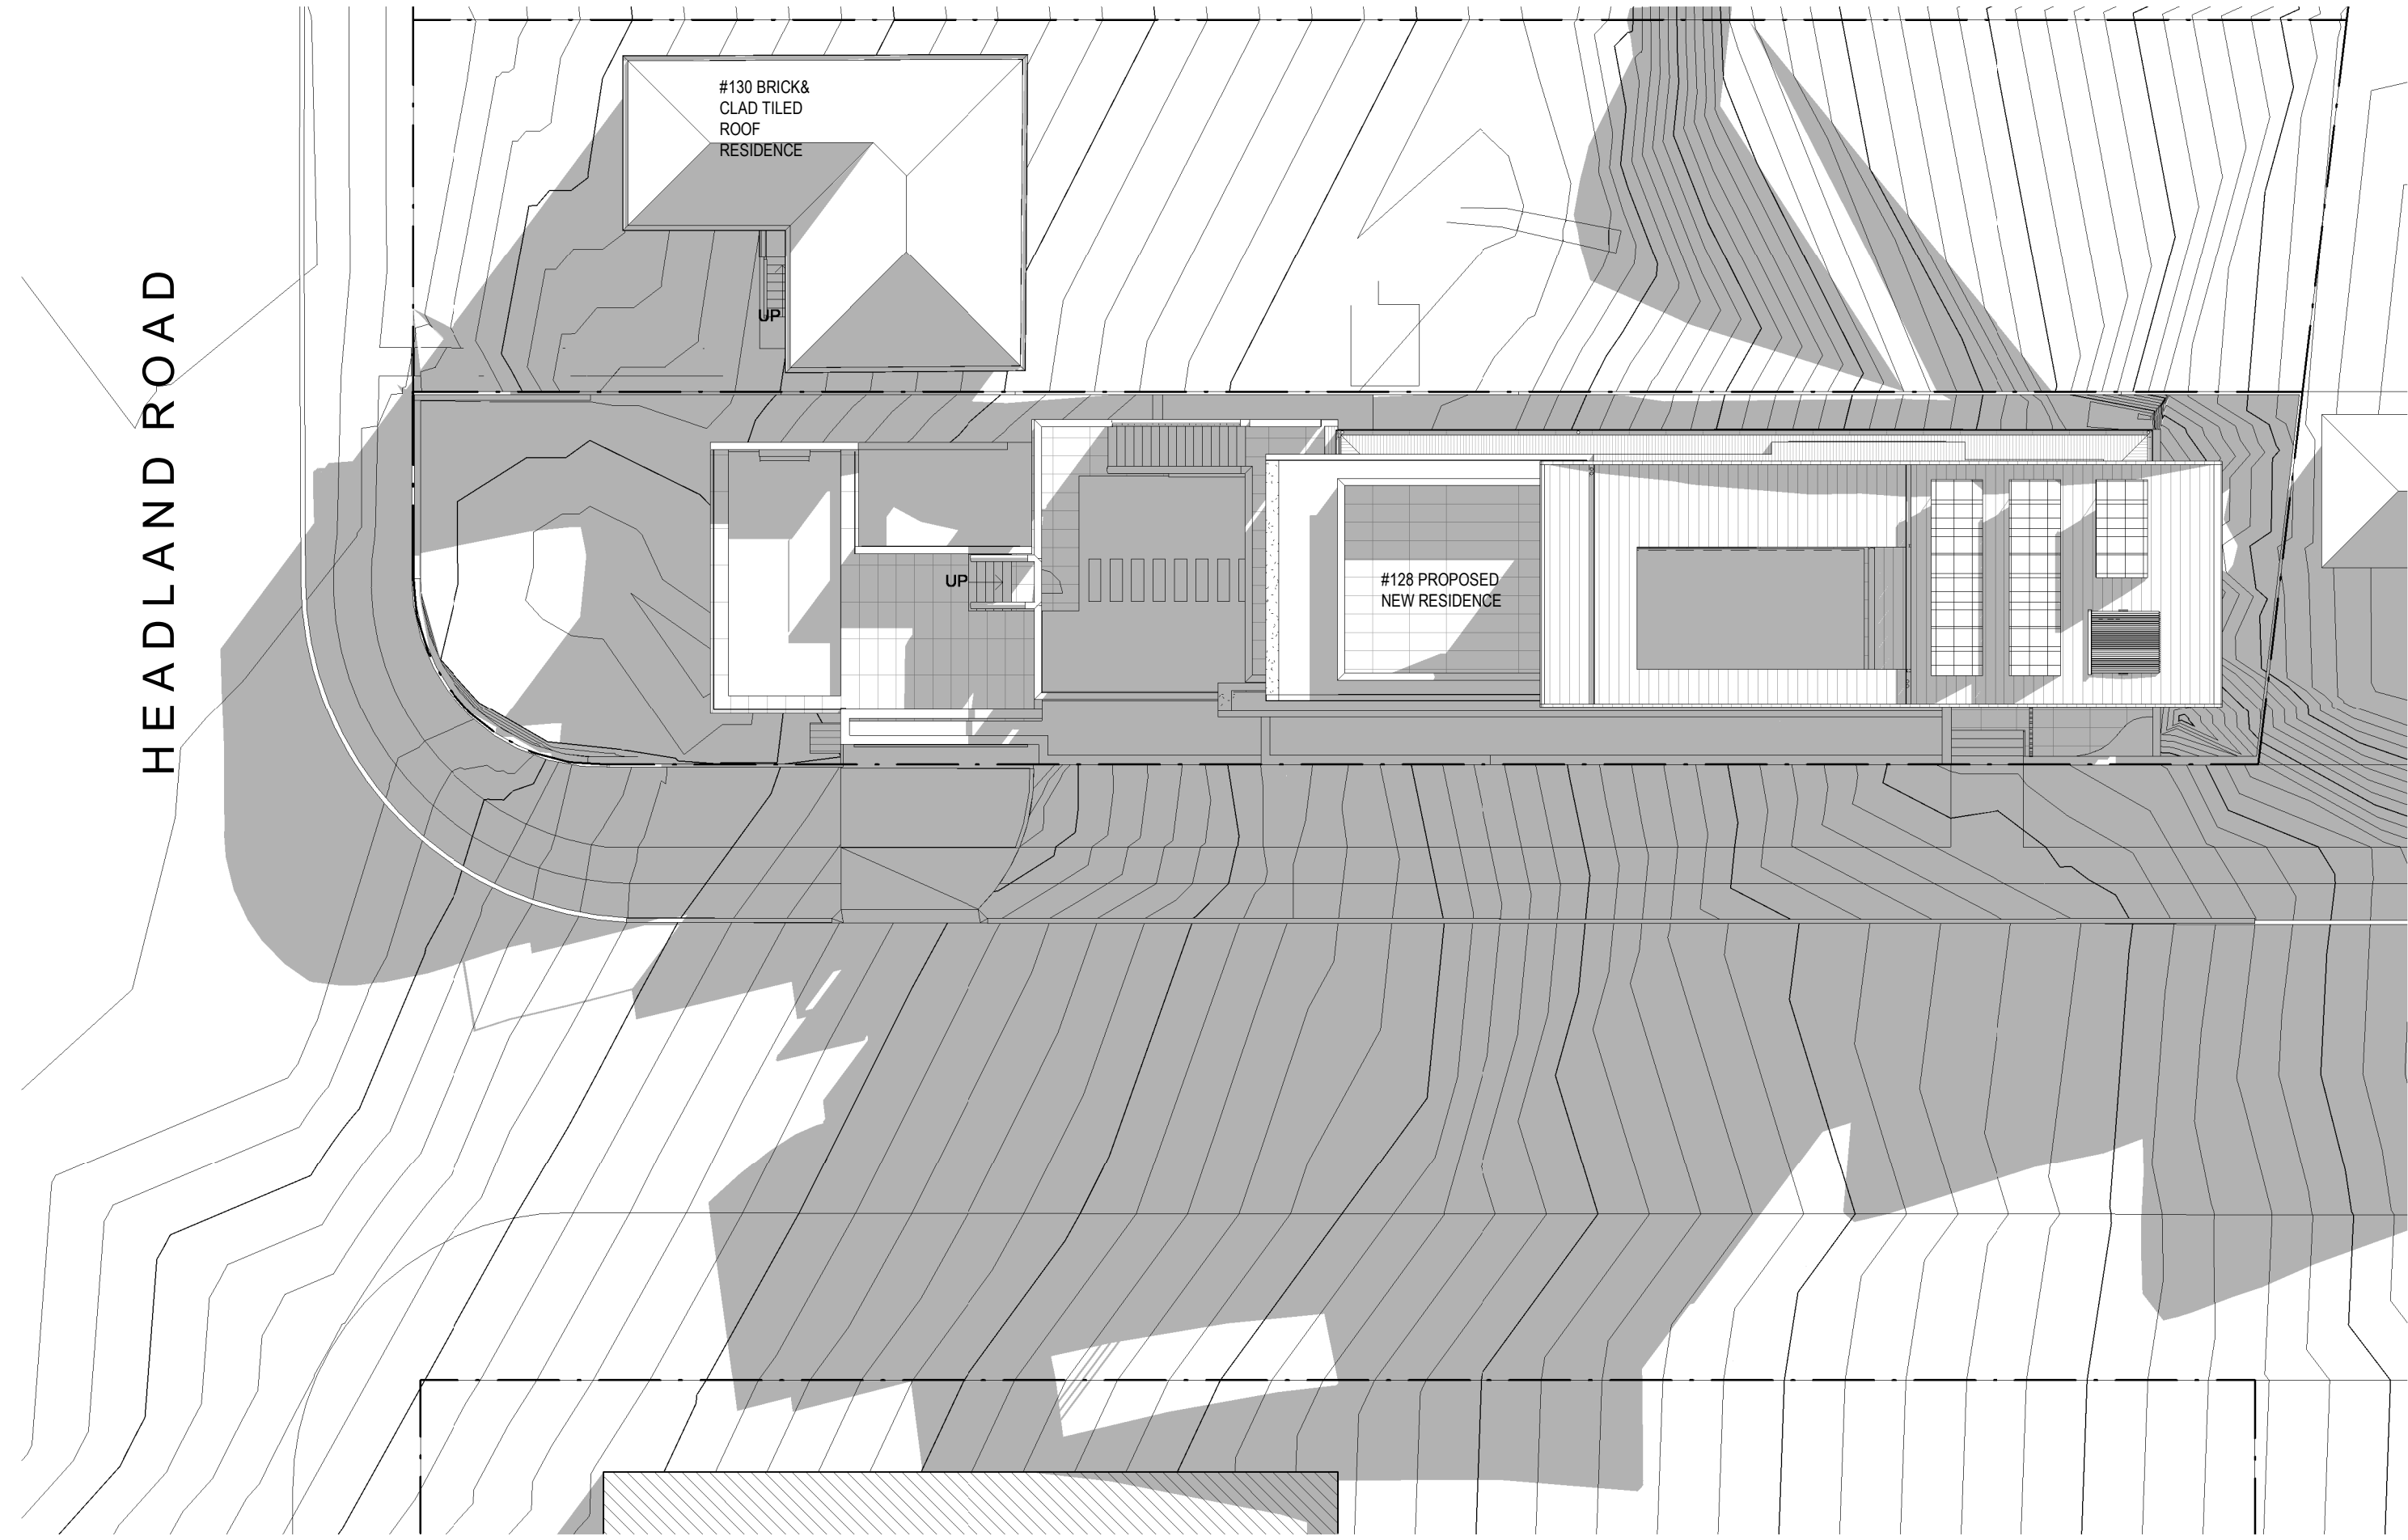


③ 1500 21st June Shadows
1 : 200

Walter Barda Design

architecture
landscape
interiors

Nominated Architect: Adrian Ball 7745
2.04 13-15 Wentworth Avenue Sydney NSW 2000
www.walterbardadesign.com ABN: 48 072 136 513
Office: 02 9264 4240

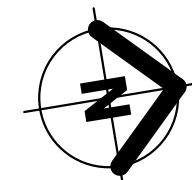

Revisions		
No.	Description	Date
A	Development application	27.08.2020

NEW RESIDENCE	
HAWKER	
This Drawing must not be used for Construction unless signed as Approved	
© Copyright - This document is and shall remain the property of Walter Barda Design Pty Ltd.	
Walter Barda Design Conditions of Use: This Document may only be used for the purpose for which it was commissioned and in accordance with the terms of engagement for the commission.	

Project Number	2020.04	128 HEADLAND ROAD NORTH CURL CURL NSW 2099
Project Status	DA	
Sheet		
Winter shadow diagrams		

Print Date & Time	21/10/2020 12:45:48 PM	
File Path	W:\2020_04 Hawker\02 - Architectural Plans\02 DA Development Application\210041 - DA Winter Shadow Diagrams\210041.dwg	
Drawn By	AWB	Checked By
		WBD
		WB
Scale @ A1 1 : 200		
Drawing Number	A402	Issue
		A