DEE WHY

council: NORTHERN BEACHES


dwg ref: 190401-ESK-001

client:

ROSE GROUP



central coast office ph: (02) 4305 4300 hunter office ph: (02) 4978 5100 sydney office ph: (02) 8046 7411

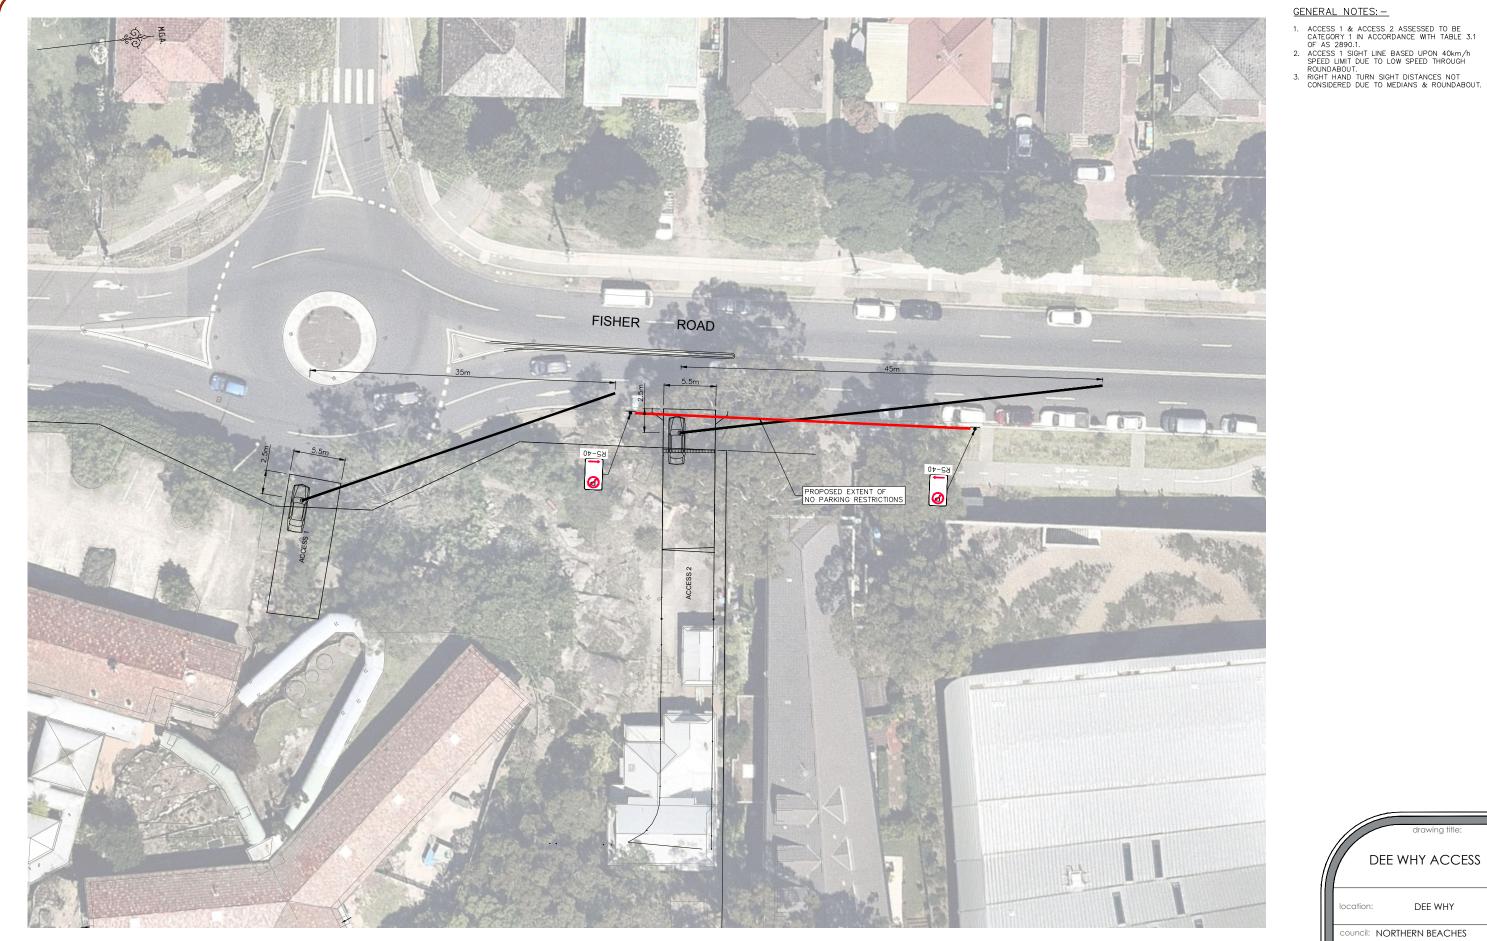

DETAIL PLAN
SCALE 1: 200

ĕ								
pol	ver.	date	comment	drawn	pm	level information	scale (A1 original size)	notes
plan inc	Α	07.02.19	ISSUED FOR INFORMATION	SZ	IB	DATUM: N/A CONTOUR INTERVAL: N/A	0 5.0 10.0m SCALE: 1:200 (FULL)	
S							. , ,	