




ELLERY PARADE

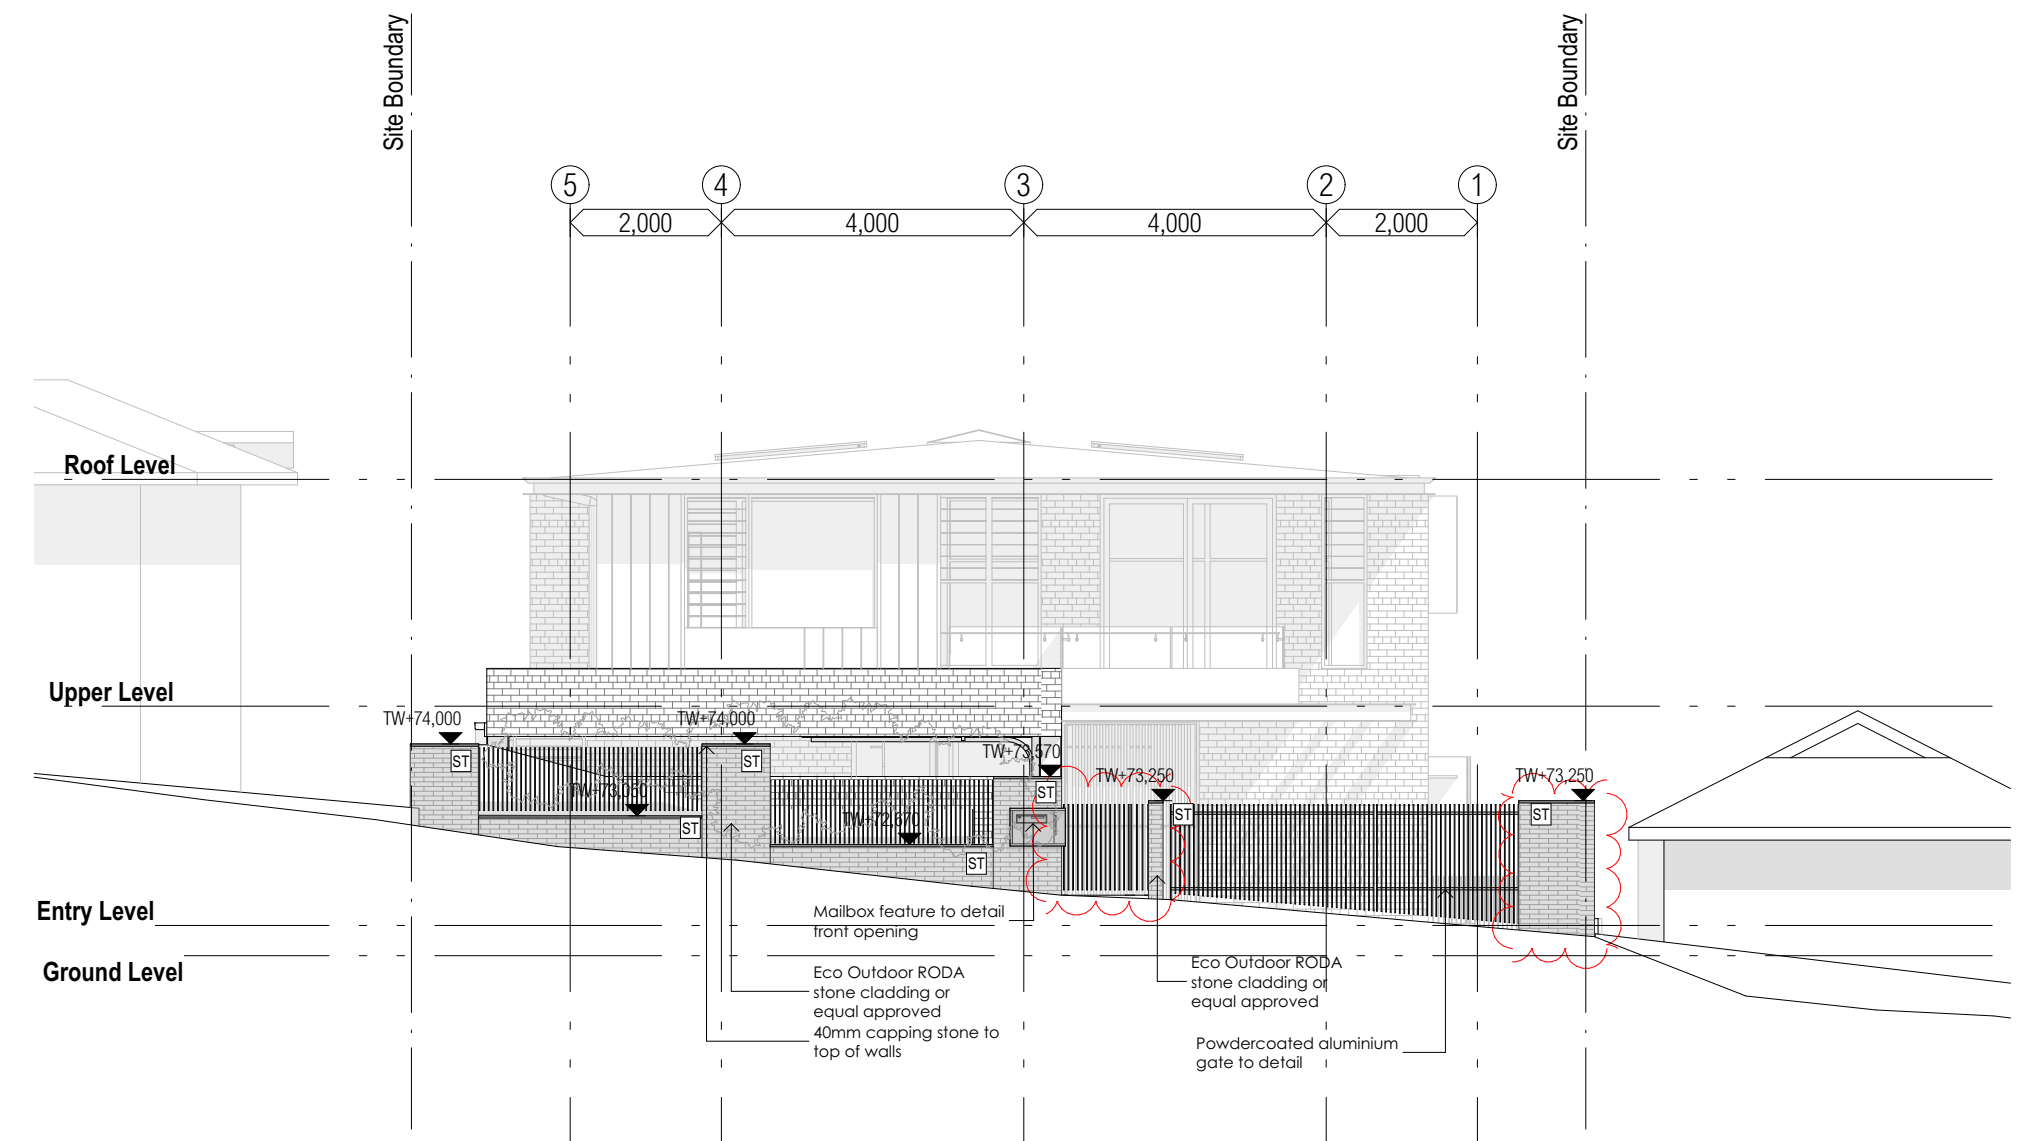

boundary wall elevation

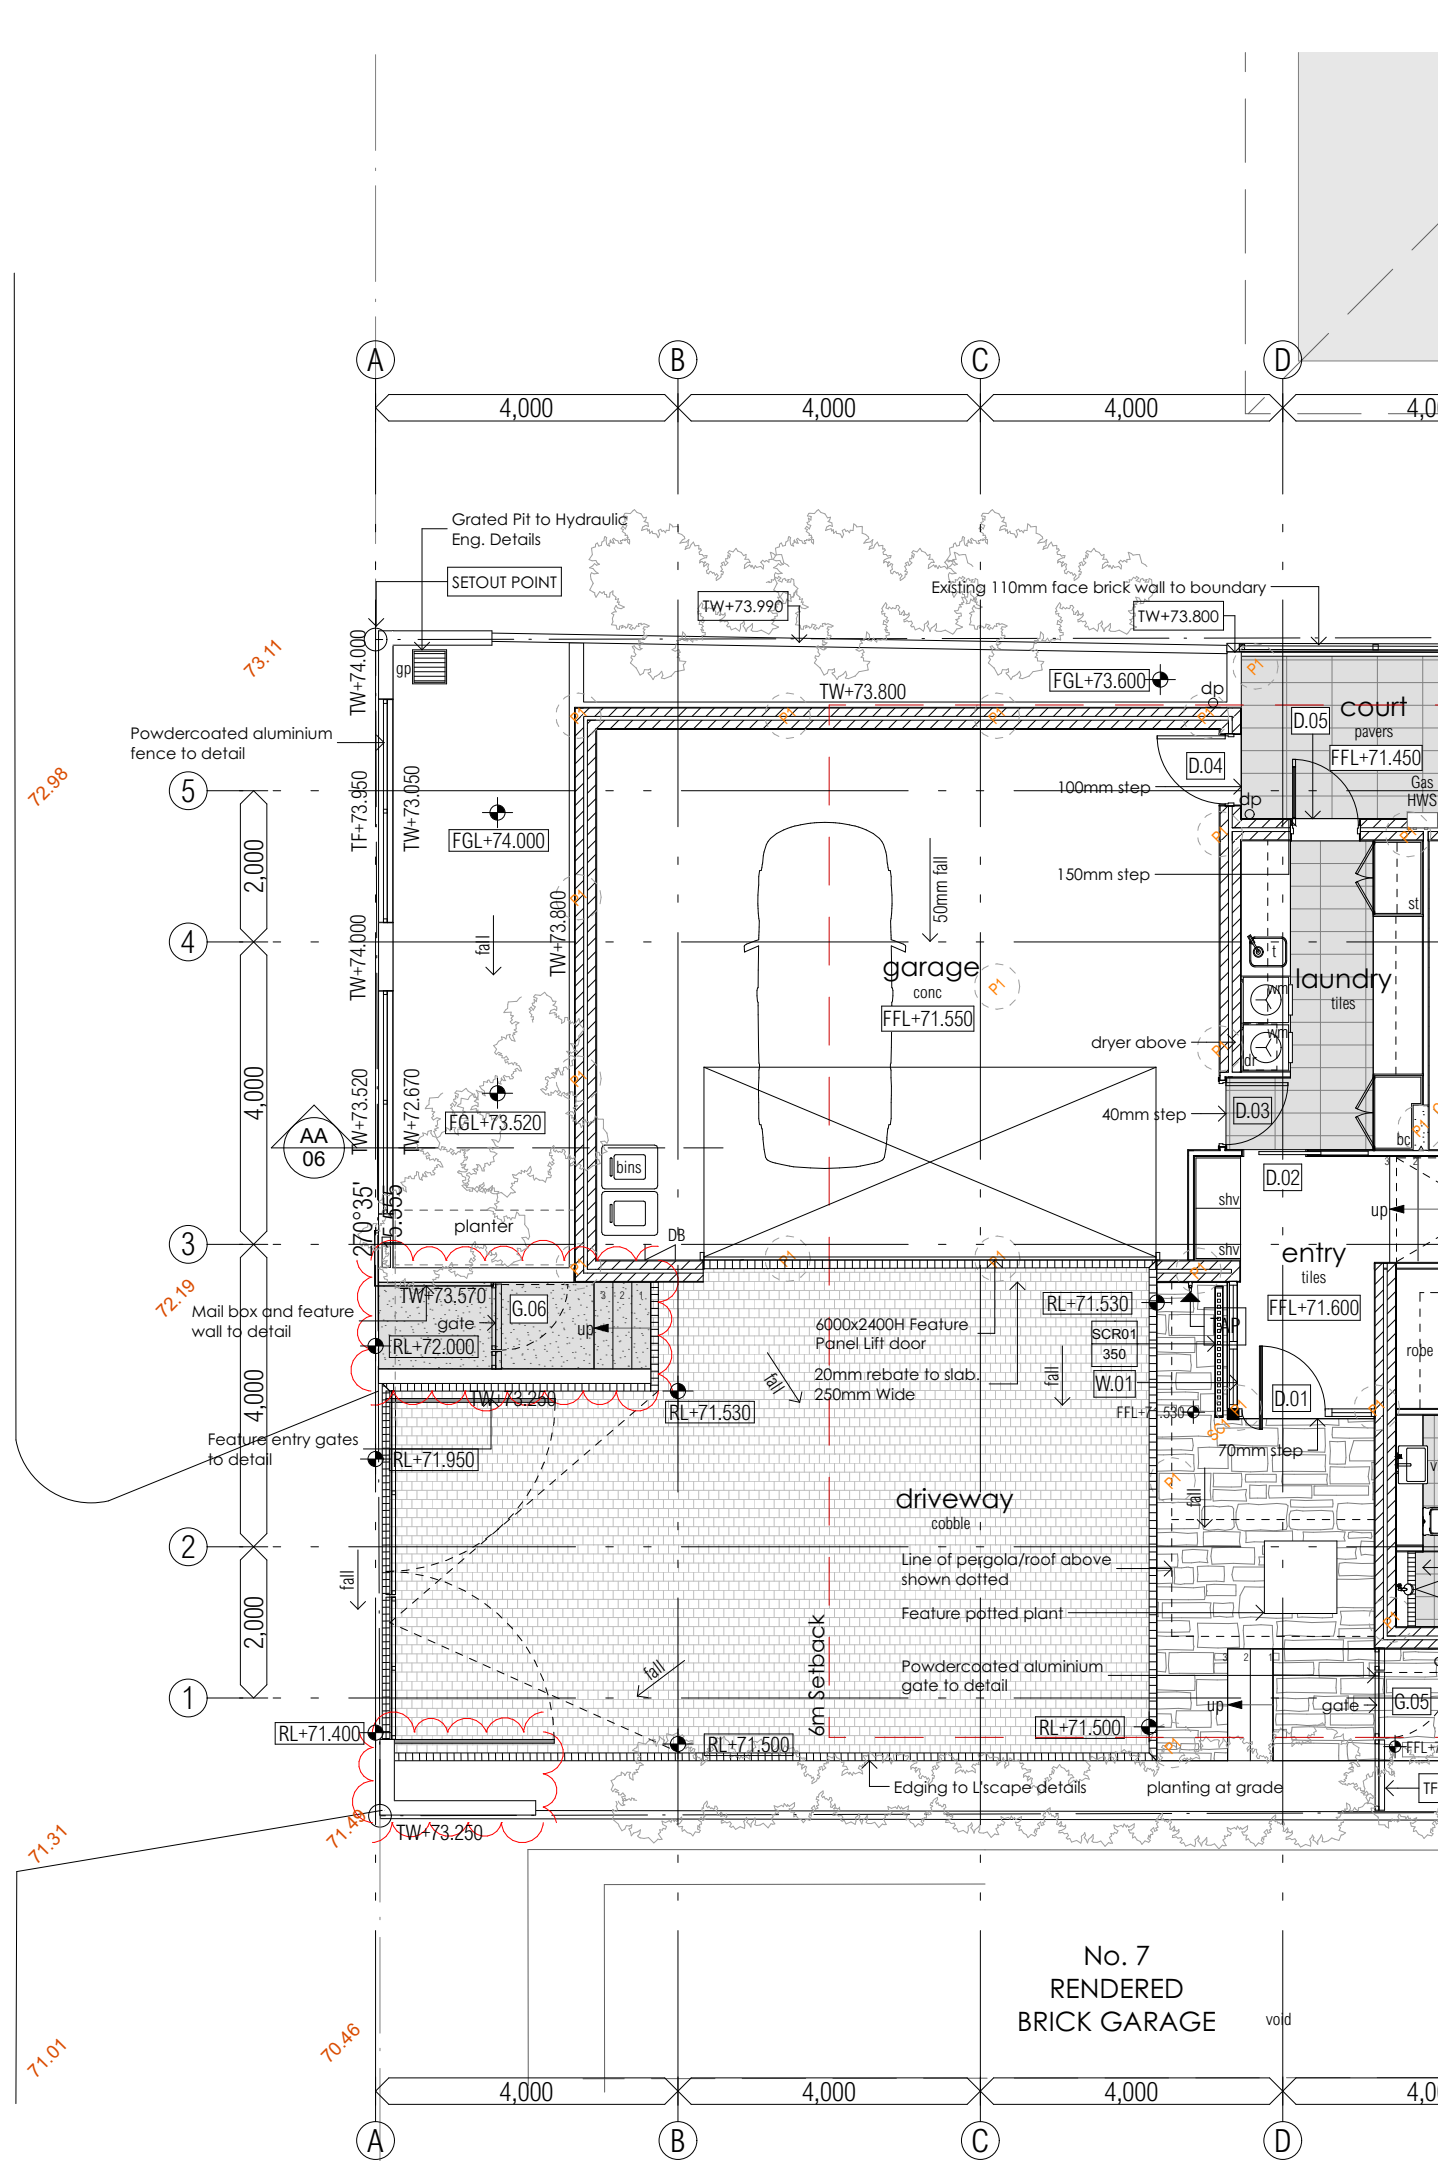

General Arrangement
Front Boundary

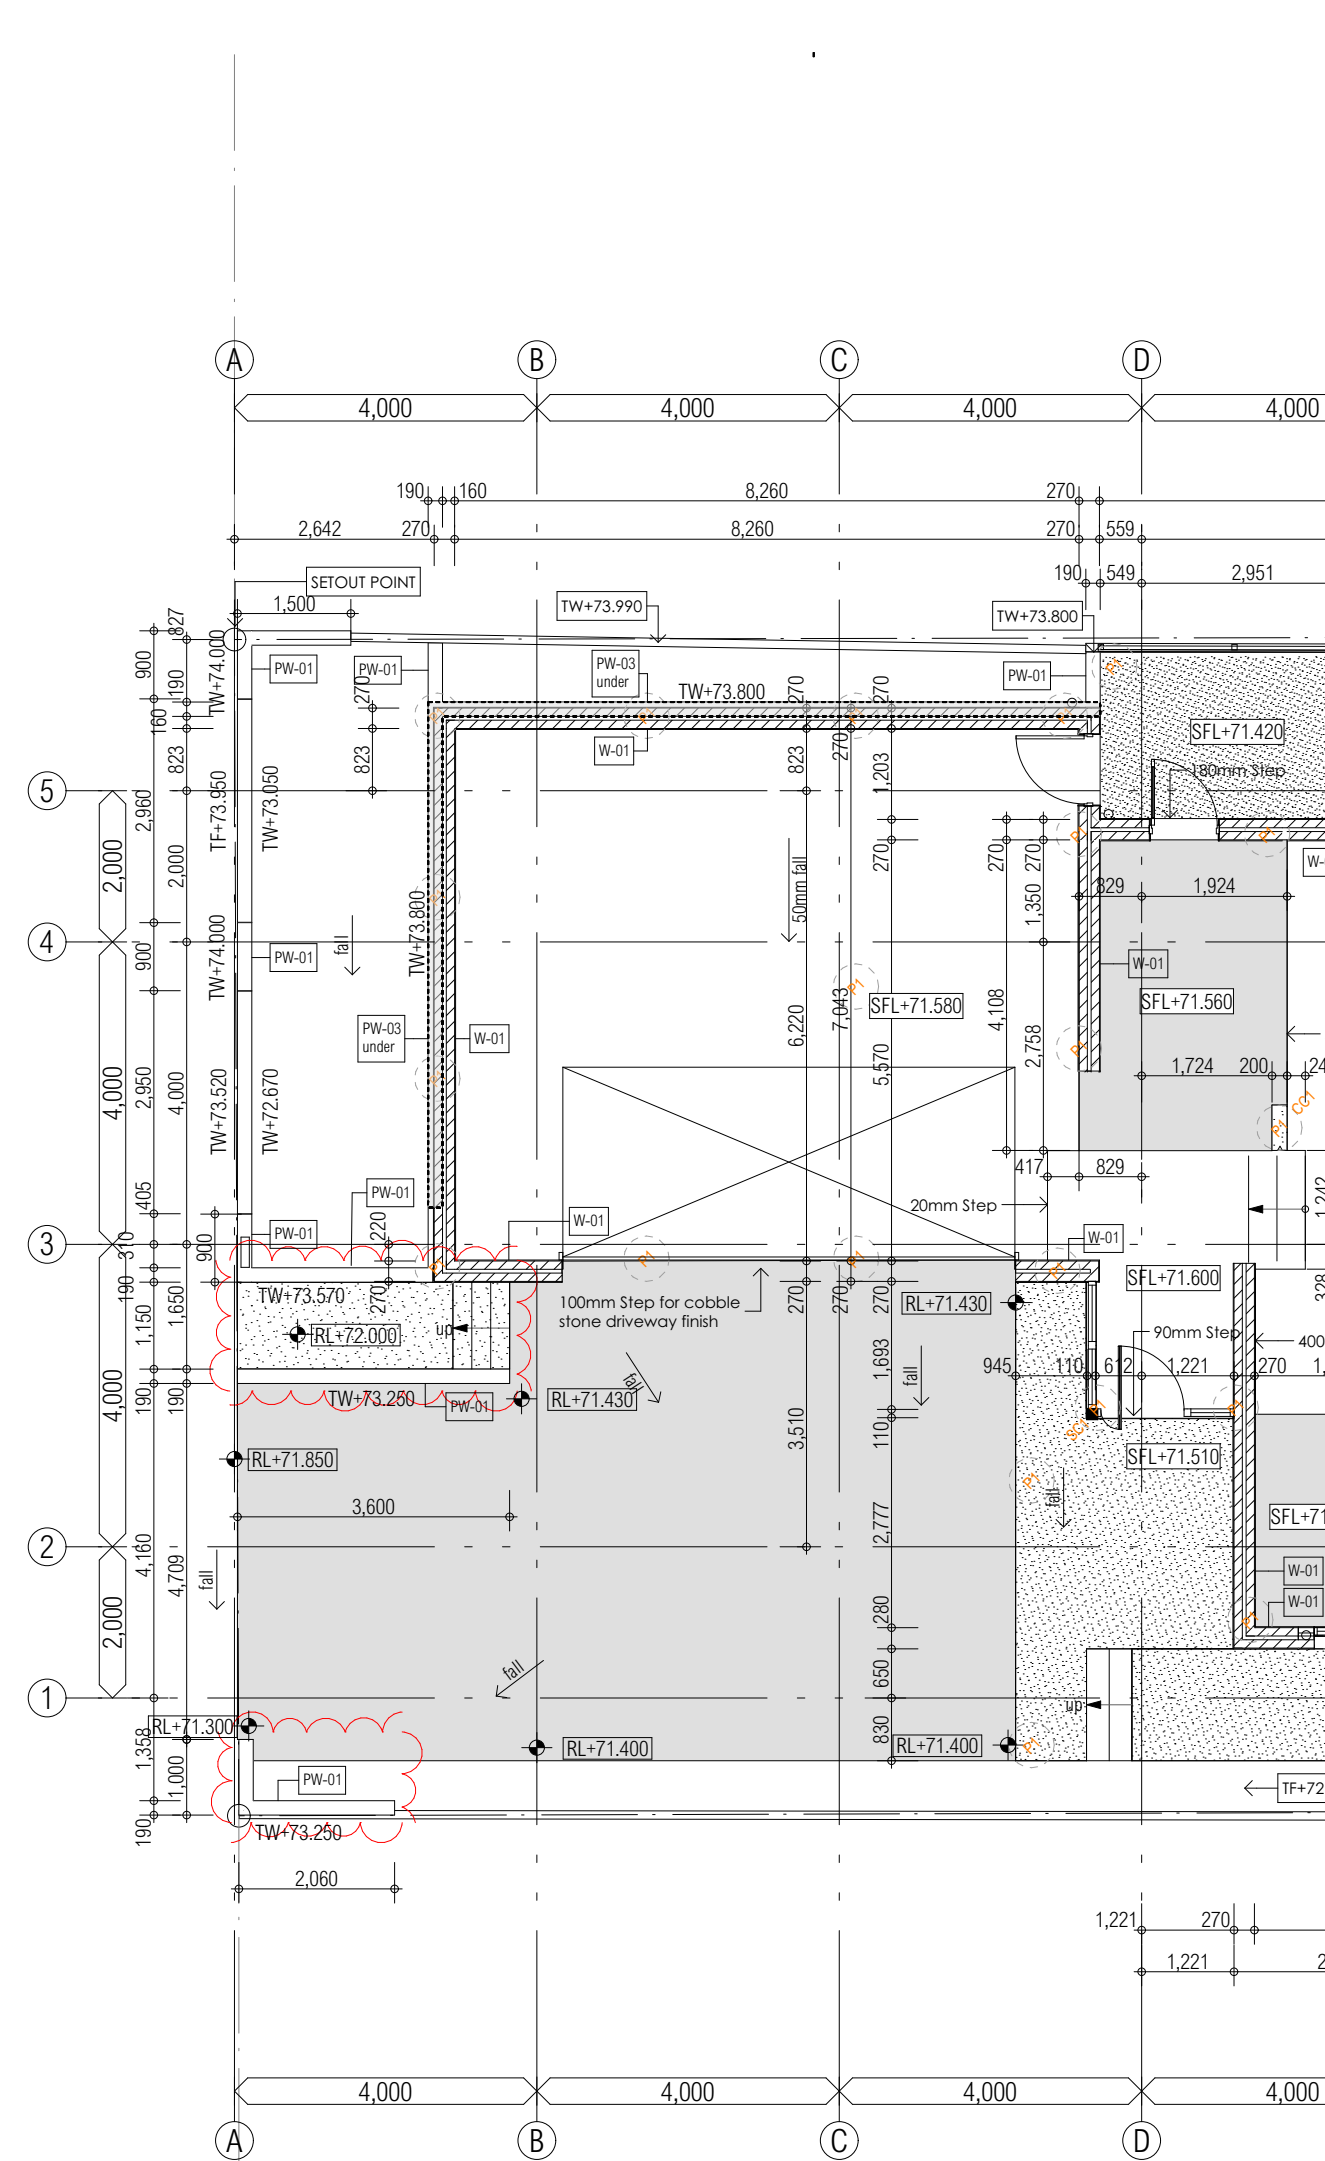

Structural Setout
Front Boundary



14.06.22 B Construction Issue
09.11.21 A Construction Issue
DATE ISSUE AMENDMENTS

BRICK ARCHITECTS
Brick Architects Pty Ltd
Suite 2/2, Building 2, Levee Vista Office Park
2 Finders Parade, North Lakes, QLD 4509
T +617 3910 5717
E +brick@brickarchitects.com.au

Proposed
Proposed New Residence
At
2 Ellery Parade
Seaforth, NSW
For
N & R Cooke
DRAWING
Fence Details (2)
Front Boundary

DATE	SCALE	DRAWN
SEPT 2019		mg/ds
JOB No.	DWG. No.	Rev.
NL1918	WD.308	B