



2

ELEVATION 1
1:200

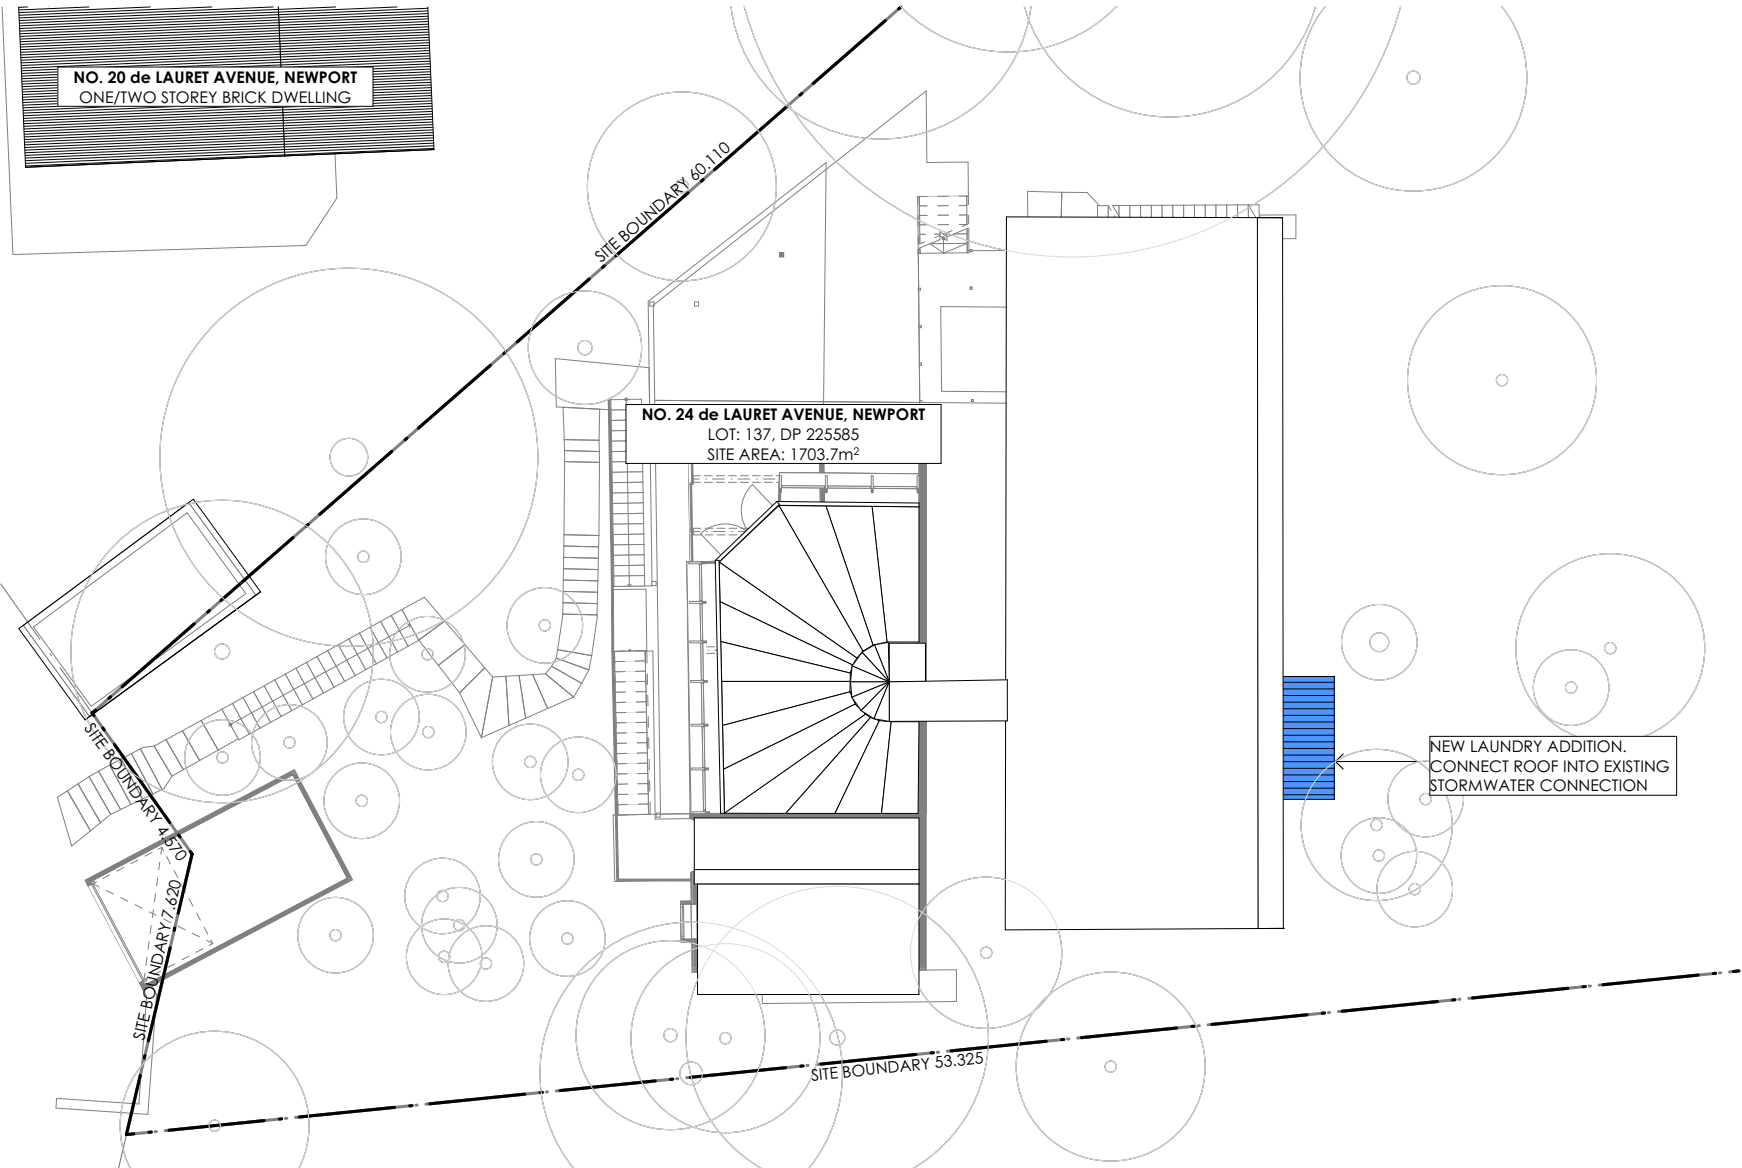

SITE, SEDIMENT & STORMWATER PLAN
1:200

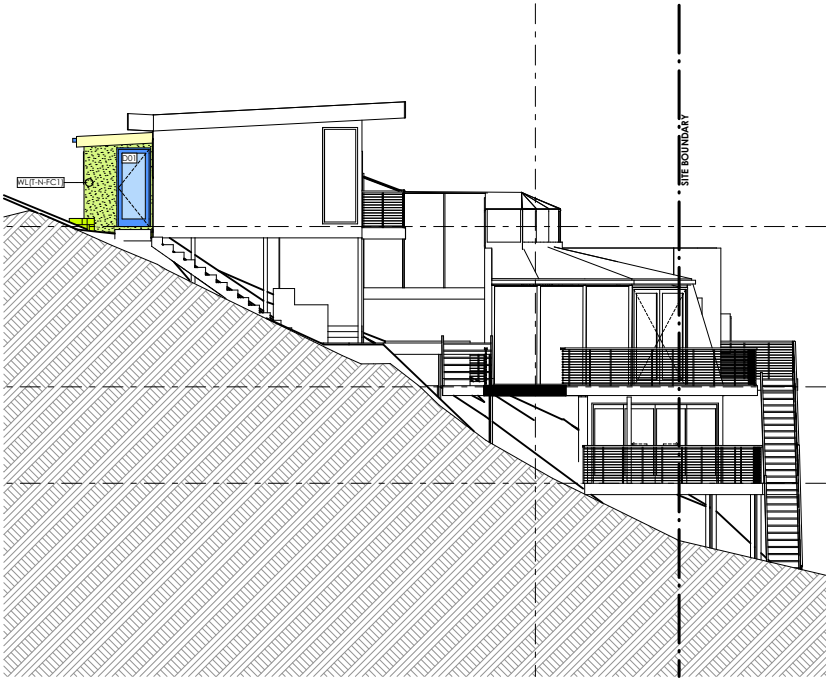

3

ELEVATION 2
1:200



4

ELEVATION 3
1:200



5

ELEVATION 4
1:200

NOTE
The Builder shall check all dimensions and levels on site prior to construction. Dimensions are not rounded up or down. Notify any errors, discrepancies or omissions to the architect. Do not scale drawings. Drawings shall not be used for construction purposes until issued for construction. This drawing reflects a design by CONTEMPORARY ARCHITECTURE PTY LTD and is to be used only for work when authorised in writing by CONTEMPORARY ARCHITECTURE PTY LTD.
All drawings are to be read in conjunction with architectural specification.
Copyright 2023 Contemporary Architecture Pty Ltd. All rights reserved.
C:\Users\david\Desktop\DAVID WORKING FROM HOME\CA2221-SK01.pln

CONTEMPORARY ARCHITECTURE
CLARE CARTER - ARCHITECT - REG. NO. 7045
p: 02 9438 4200
e: studio@contemporary.net.au
w: www.contemporary.net.au
203/10-12 Clarke St, Crows Nest NSW 2065

REV.	ISSUE	DATE
A	DEVELOPMENT APPLICATION	25/09/2023

Drawn | Checked DT | CGC
Project Number: 2221
Date Printed: 25/09/2023
STATUS DEVELOPMENT APPLICATION
PROJECT NAME: CAVE-BECK HOUSE

SCALE @ A3:
1:200

DRAWING TITLE :
CA NOTIFICATION PLAN
NOTIFICATION PLAN
PROJECT ADDRESS:
24 de LAURET AVENUE NEWPORT NSW 2106

REVISION NO.
A
DRAWING NO.
NP01