


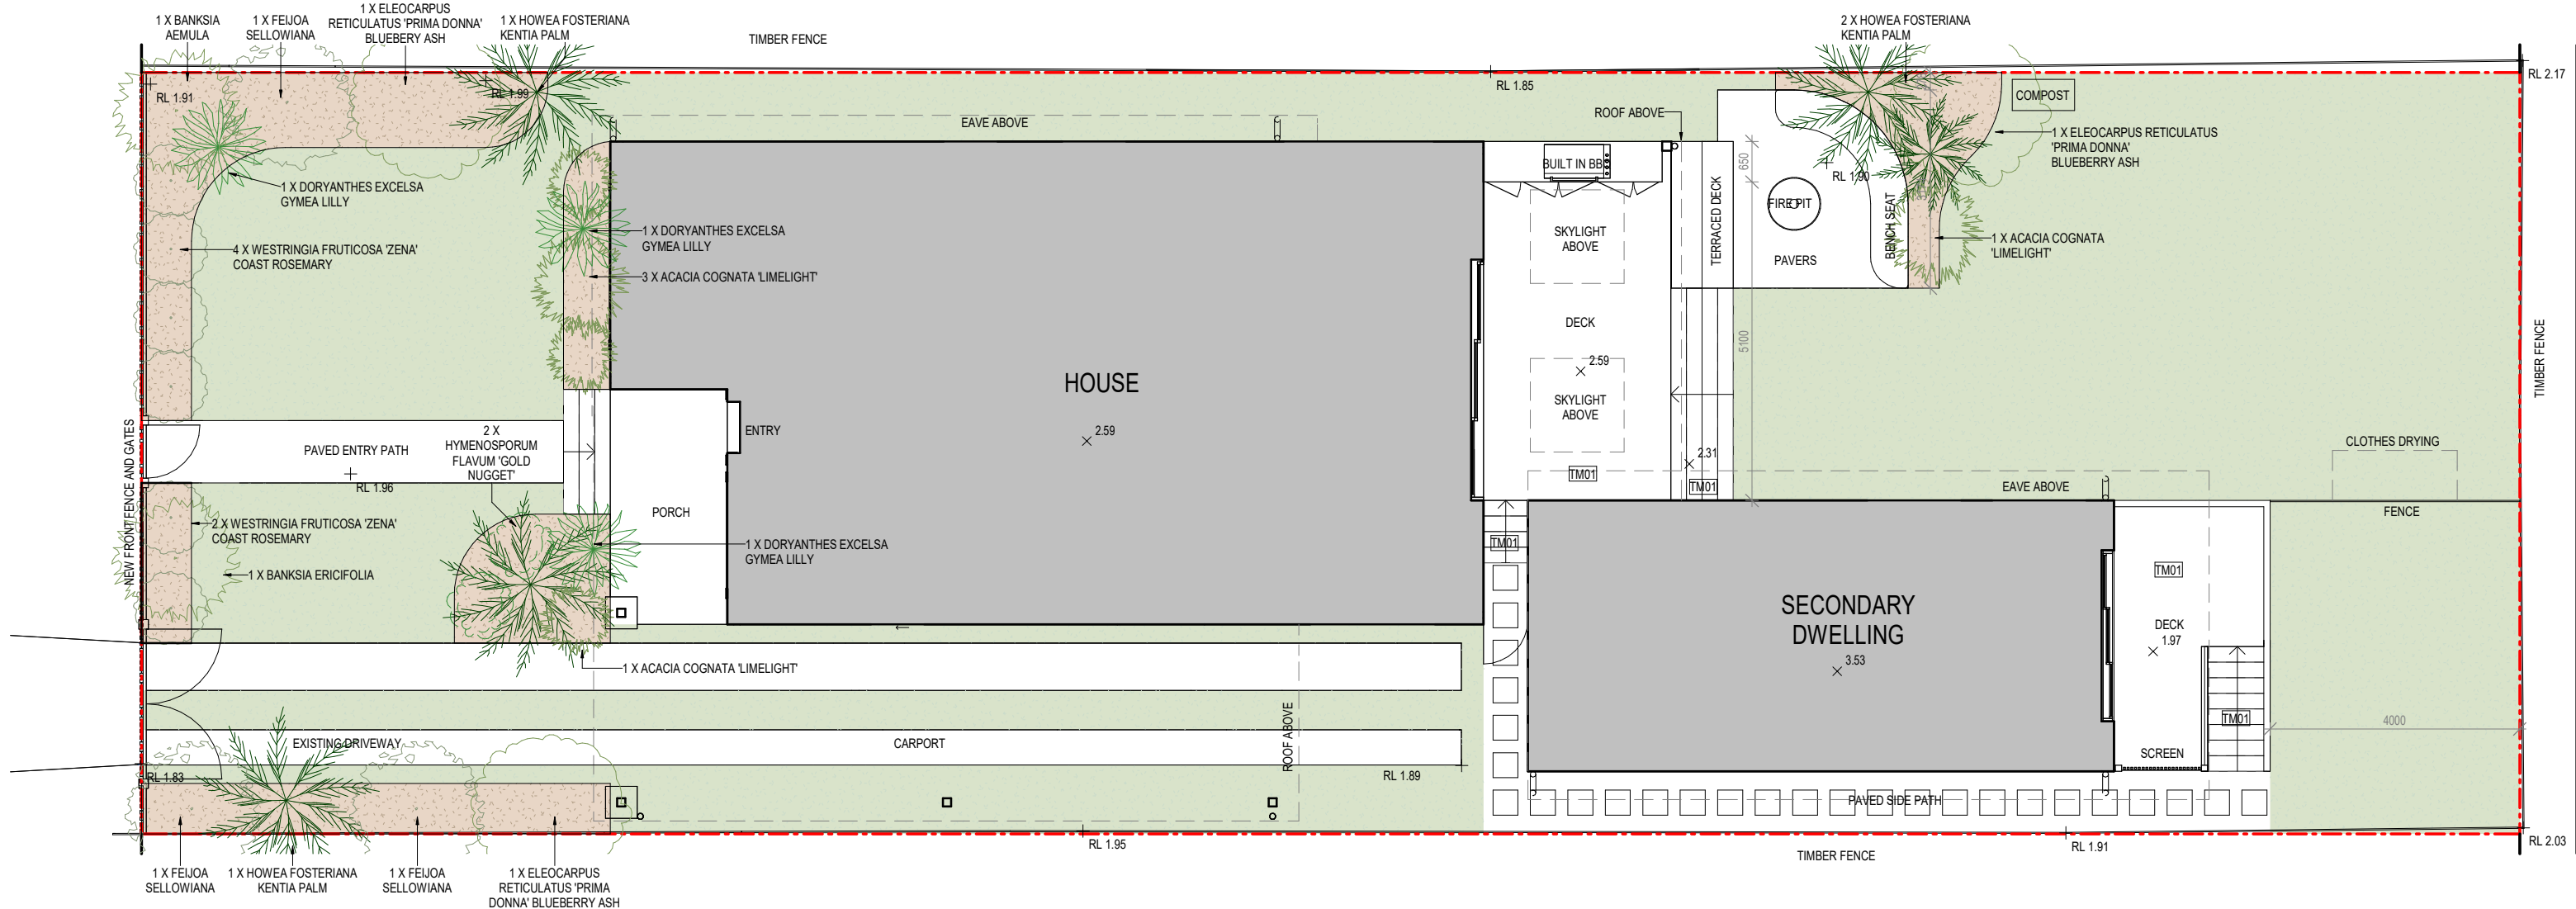

HOWEA FOSTERIANA  
KENTIA PALM



WESTRINGIA FRUSTCOSA 'ZENA'  
COASTAL ROSEMARY




FEJOA SELLOWIANA




DORYANTHES EXCELSA  
GYMEA LILLY



ACACIA COGNATA 'LIMELIGHT'

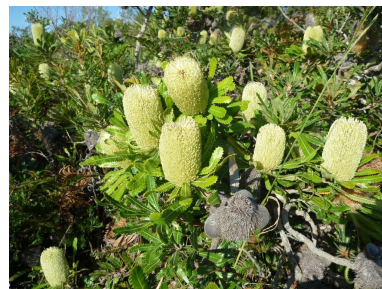

BANKSIA AEMULA

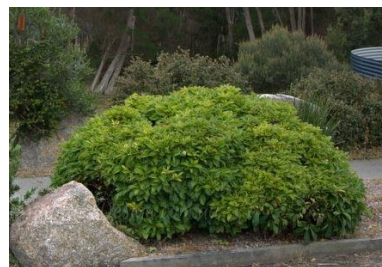

HYMENOSPORUM FLAVUM 'GOLD NUGGET'




BANKSIA ERICIFOLIA



ELEOCHARIS RETICULATUS 'PRIMA DONNA'  
BLUEBERRY ASH




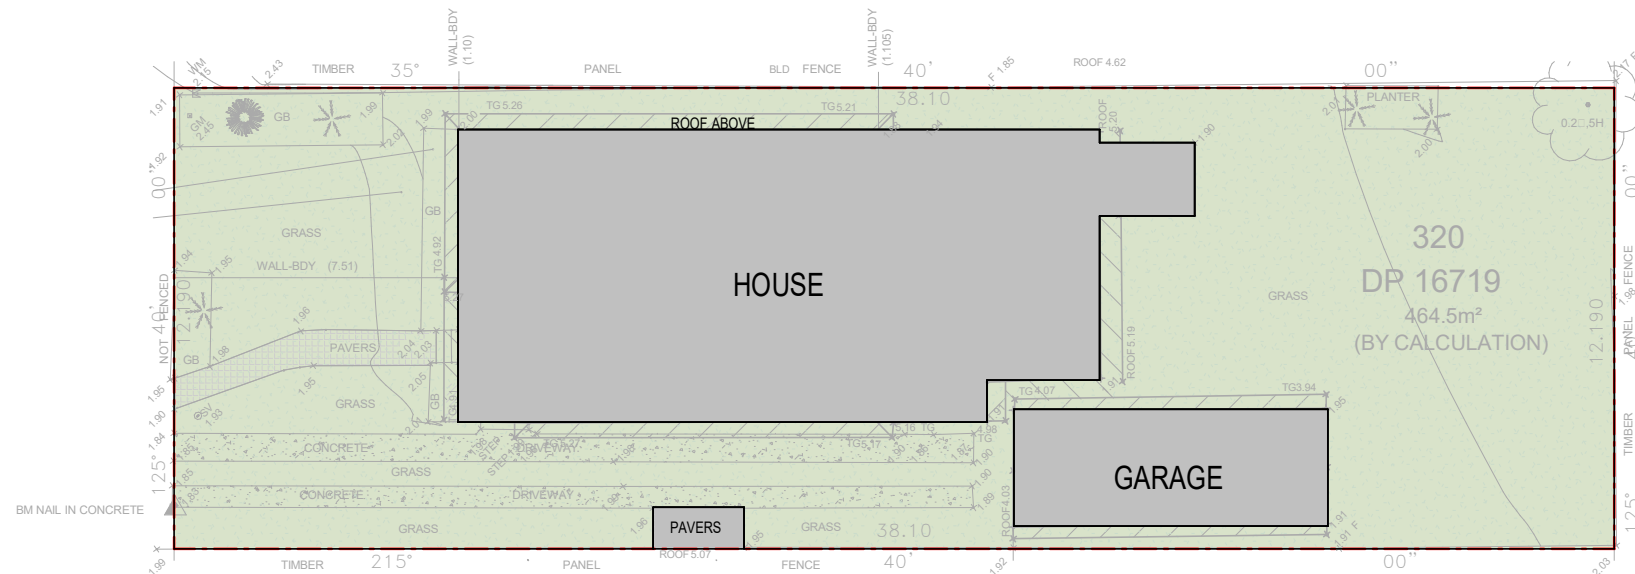

SITE AREA = 464.5m<sup>2</sup>  
 EXISTING HARD SURFACE AREA = 161.2m<sup>2</sup>  
 EXISTING LANDSCAPED AREA = 303.3m<sup>2</sup>

## 1 LANDSCAPE AREA PLAN EXISTING

1 : 200

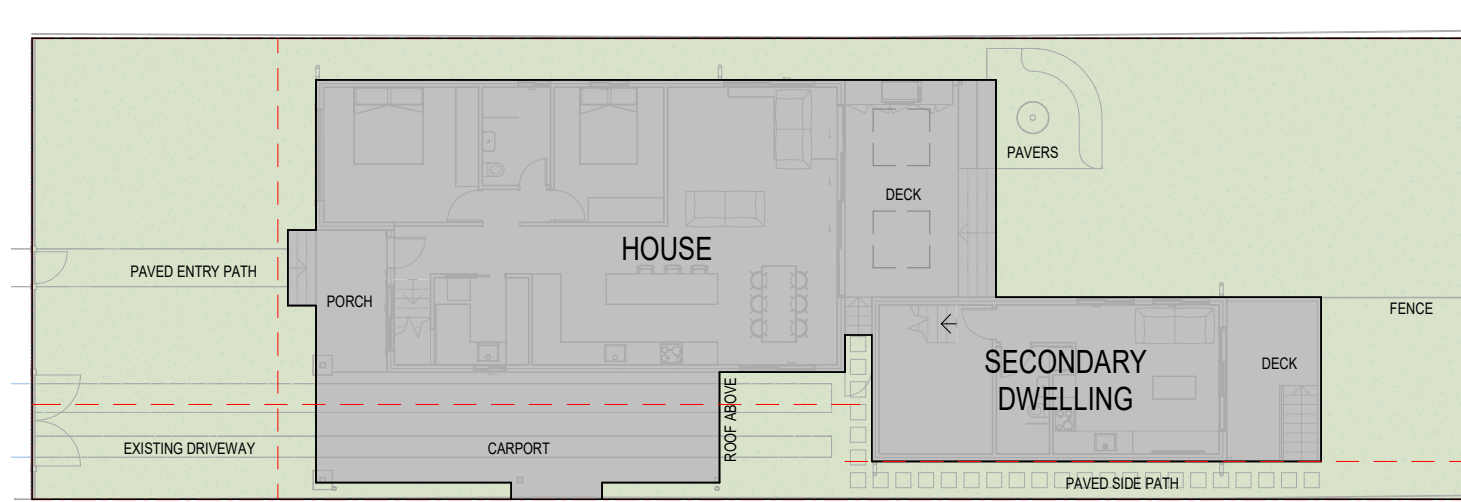

SITE AREA = 464.5m<sup>2</sup>  
 PROPOSED HARD SURFACE AREA = 217m<sup>2</sup>  
 PROPOSED LANDSCAPED AREA = 247m<sup>2</sup>

## 2 LANDSCAPE AREA PLAN PROPOSED

1 : 200

