

STUDIO PILATES INTERNATIONAL
246 HAWTHORNE RD
HAWTHORNE, QLD, 4171
nakari@studiopilates.com

- EXISTING INTERNAL PARTITIONS TO REMAIN
- EXISTING EXTERNAL WALLS TO REMAIN
- NEW INTERNAL PARTITIONS TO BE INSTALLED BY TENANT

DRAWING TITLE :
LOCATION PLAN

Drawn: NP Date: 4/2/22



DRAWING NO.
00C

REVISION NO.
B

**STUDIO PILATES
MANLY**

1/5 RIALTO LANE
MANLY, NSW, 2095

FOR CONSTRUCTION

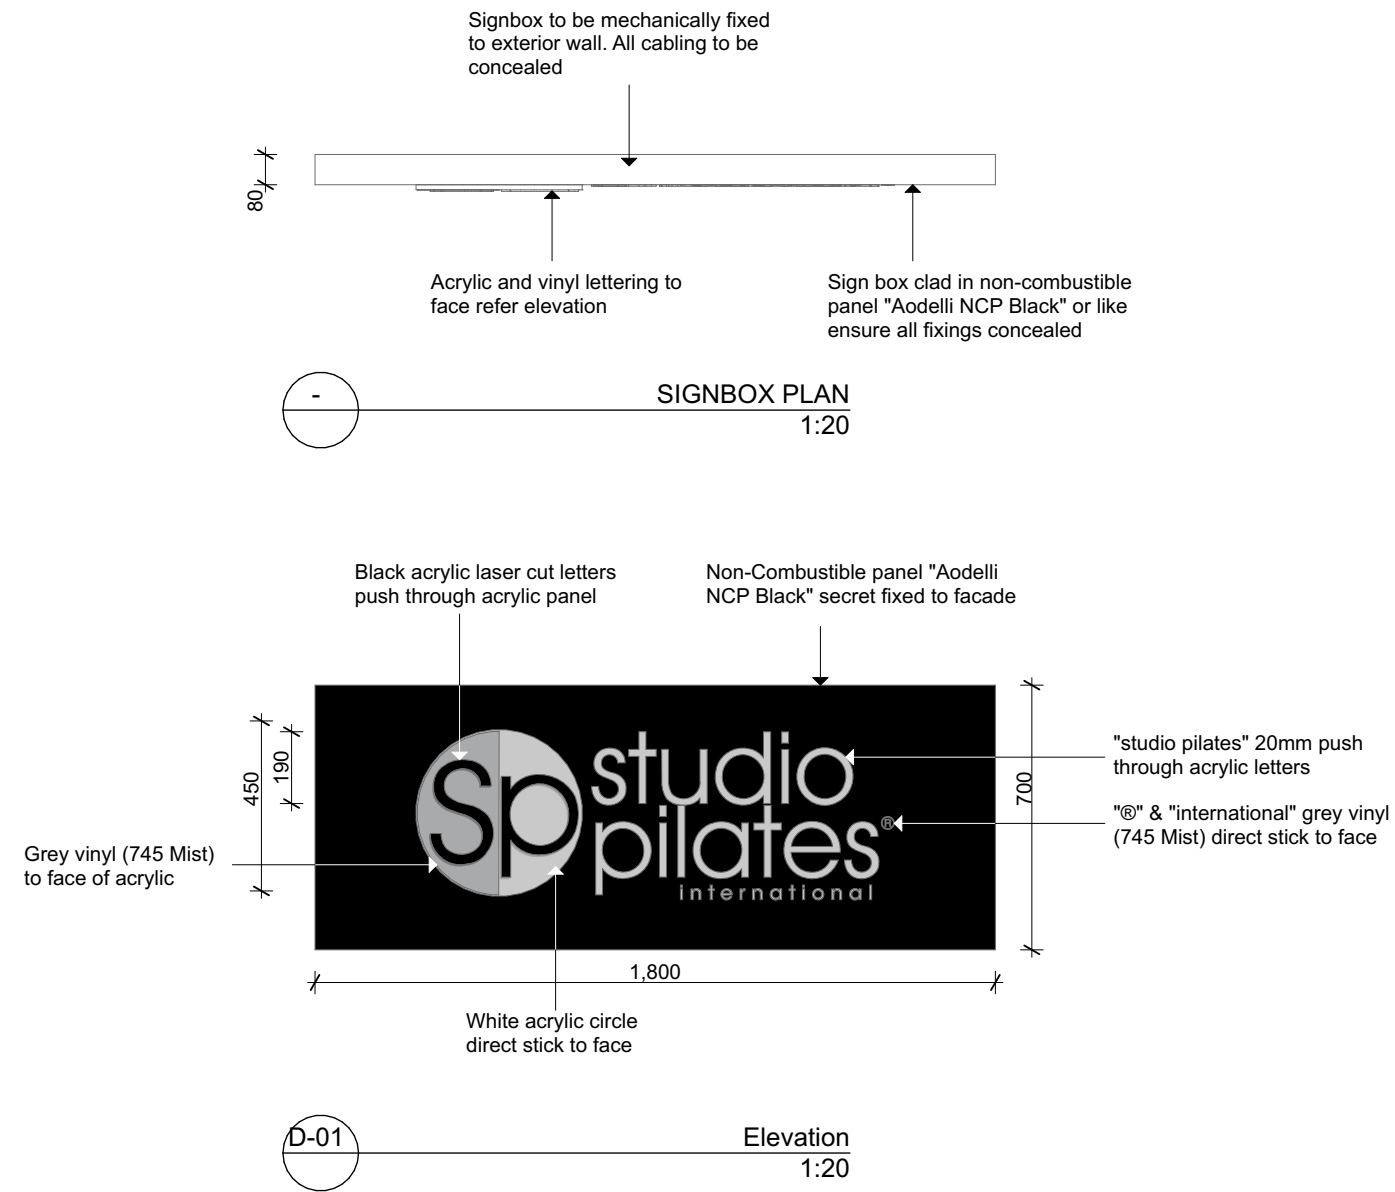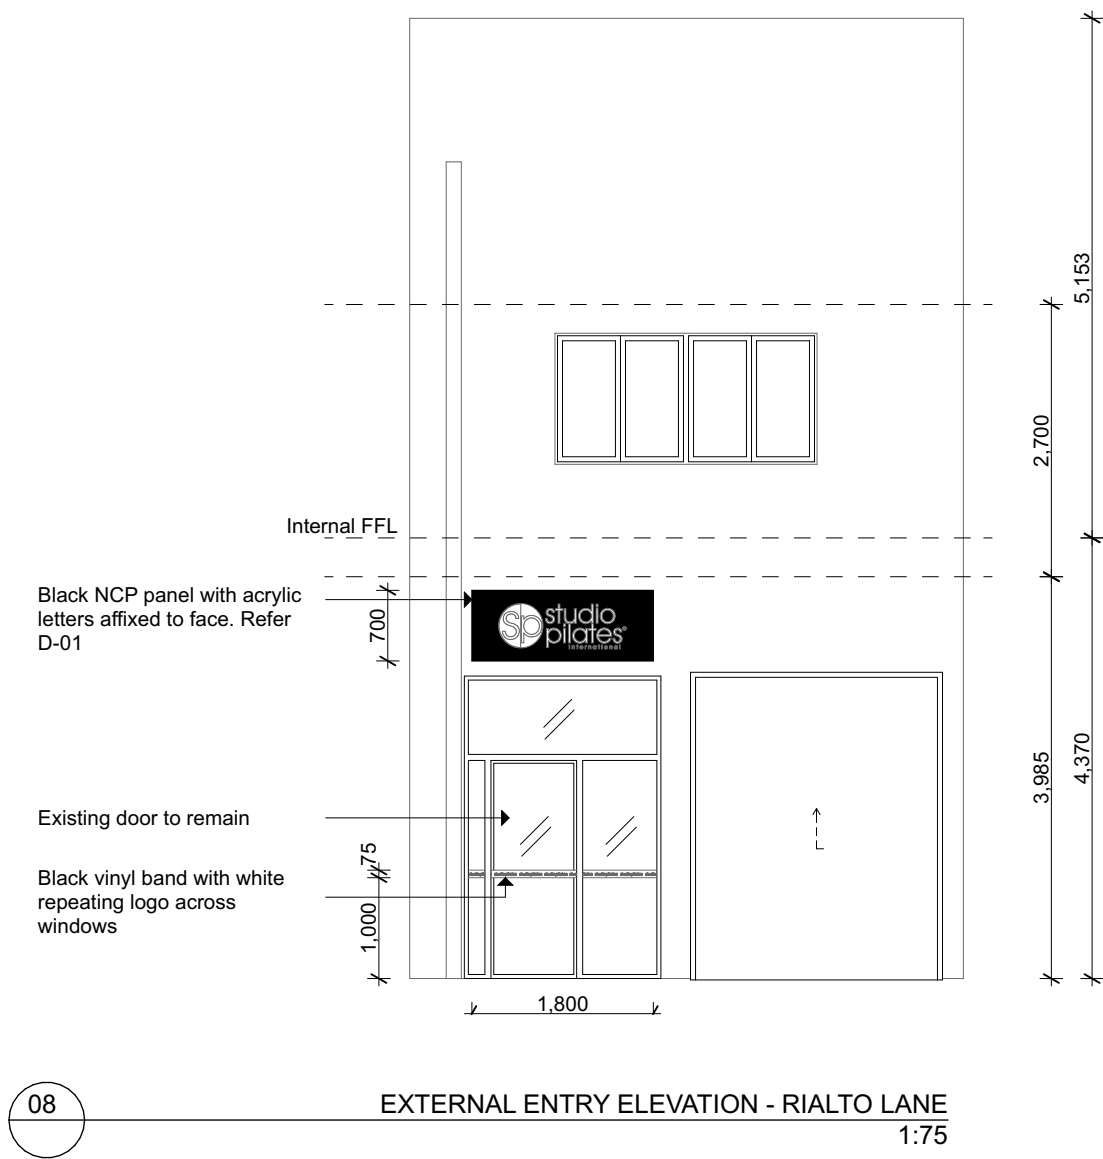

STUDIO PILATES INTERNATIONAL
246 HAWTHORNE RD
HAWTHORNE, QLD, 4171
nakari@studiopilates.com

DRAWING TITLE :
EXTERNAL ELEVATION

Drawn: NP Date: 4/2/22
Scale: 1:50 @ A3

DRAWING NO.
10

REVISION NO.
B

**STUDIO PILATES
MANLY**

1/5 RIALTO LANE
MANLY, NSW, 2095