

McKEE & ASSOCIATES PTY LTD
STRUCTURAL ENGINEERS


12 Niven Place Belrose 2085 ABN 71 003 894 111
 mckeepl@bigpond.net.au 0419 733 366



PROPOSED DEVELOPMENT
 1191 BARRENJOEY RD PALM BEACH

STORM EROSION PROTECTION WALL

Scale	Print Date 26/02/2020	Rev Date 21.02.20	Size	Rev.
Purpose CONCEPT	PROJECT 25722	Dwg EPW01		

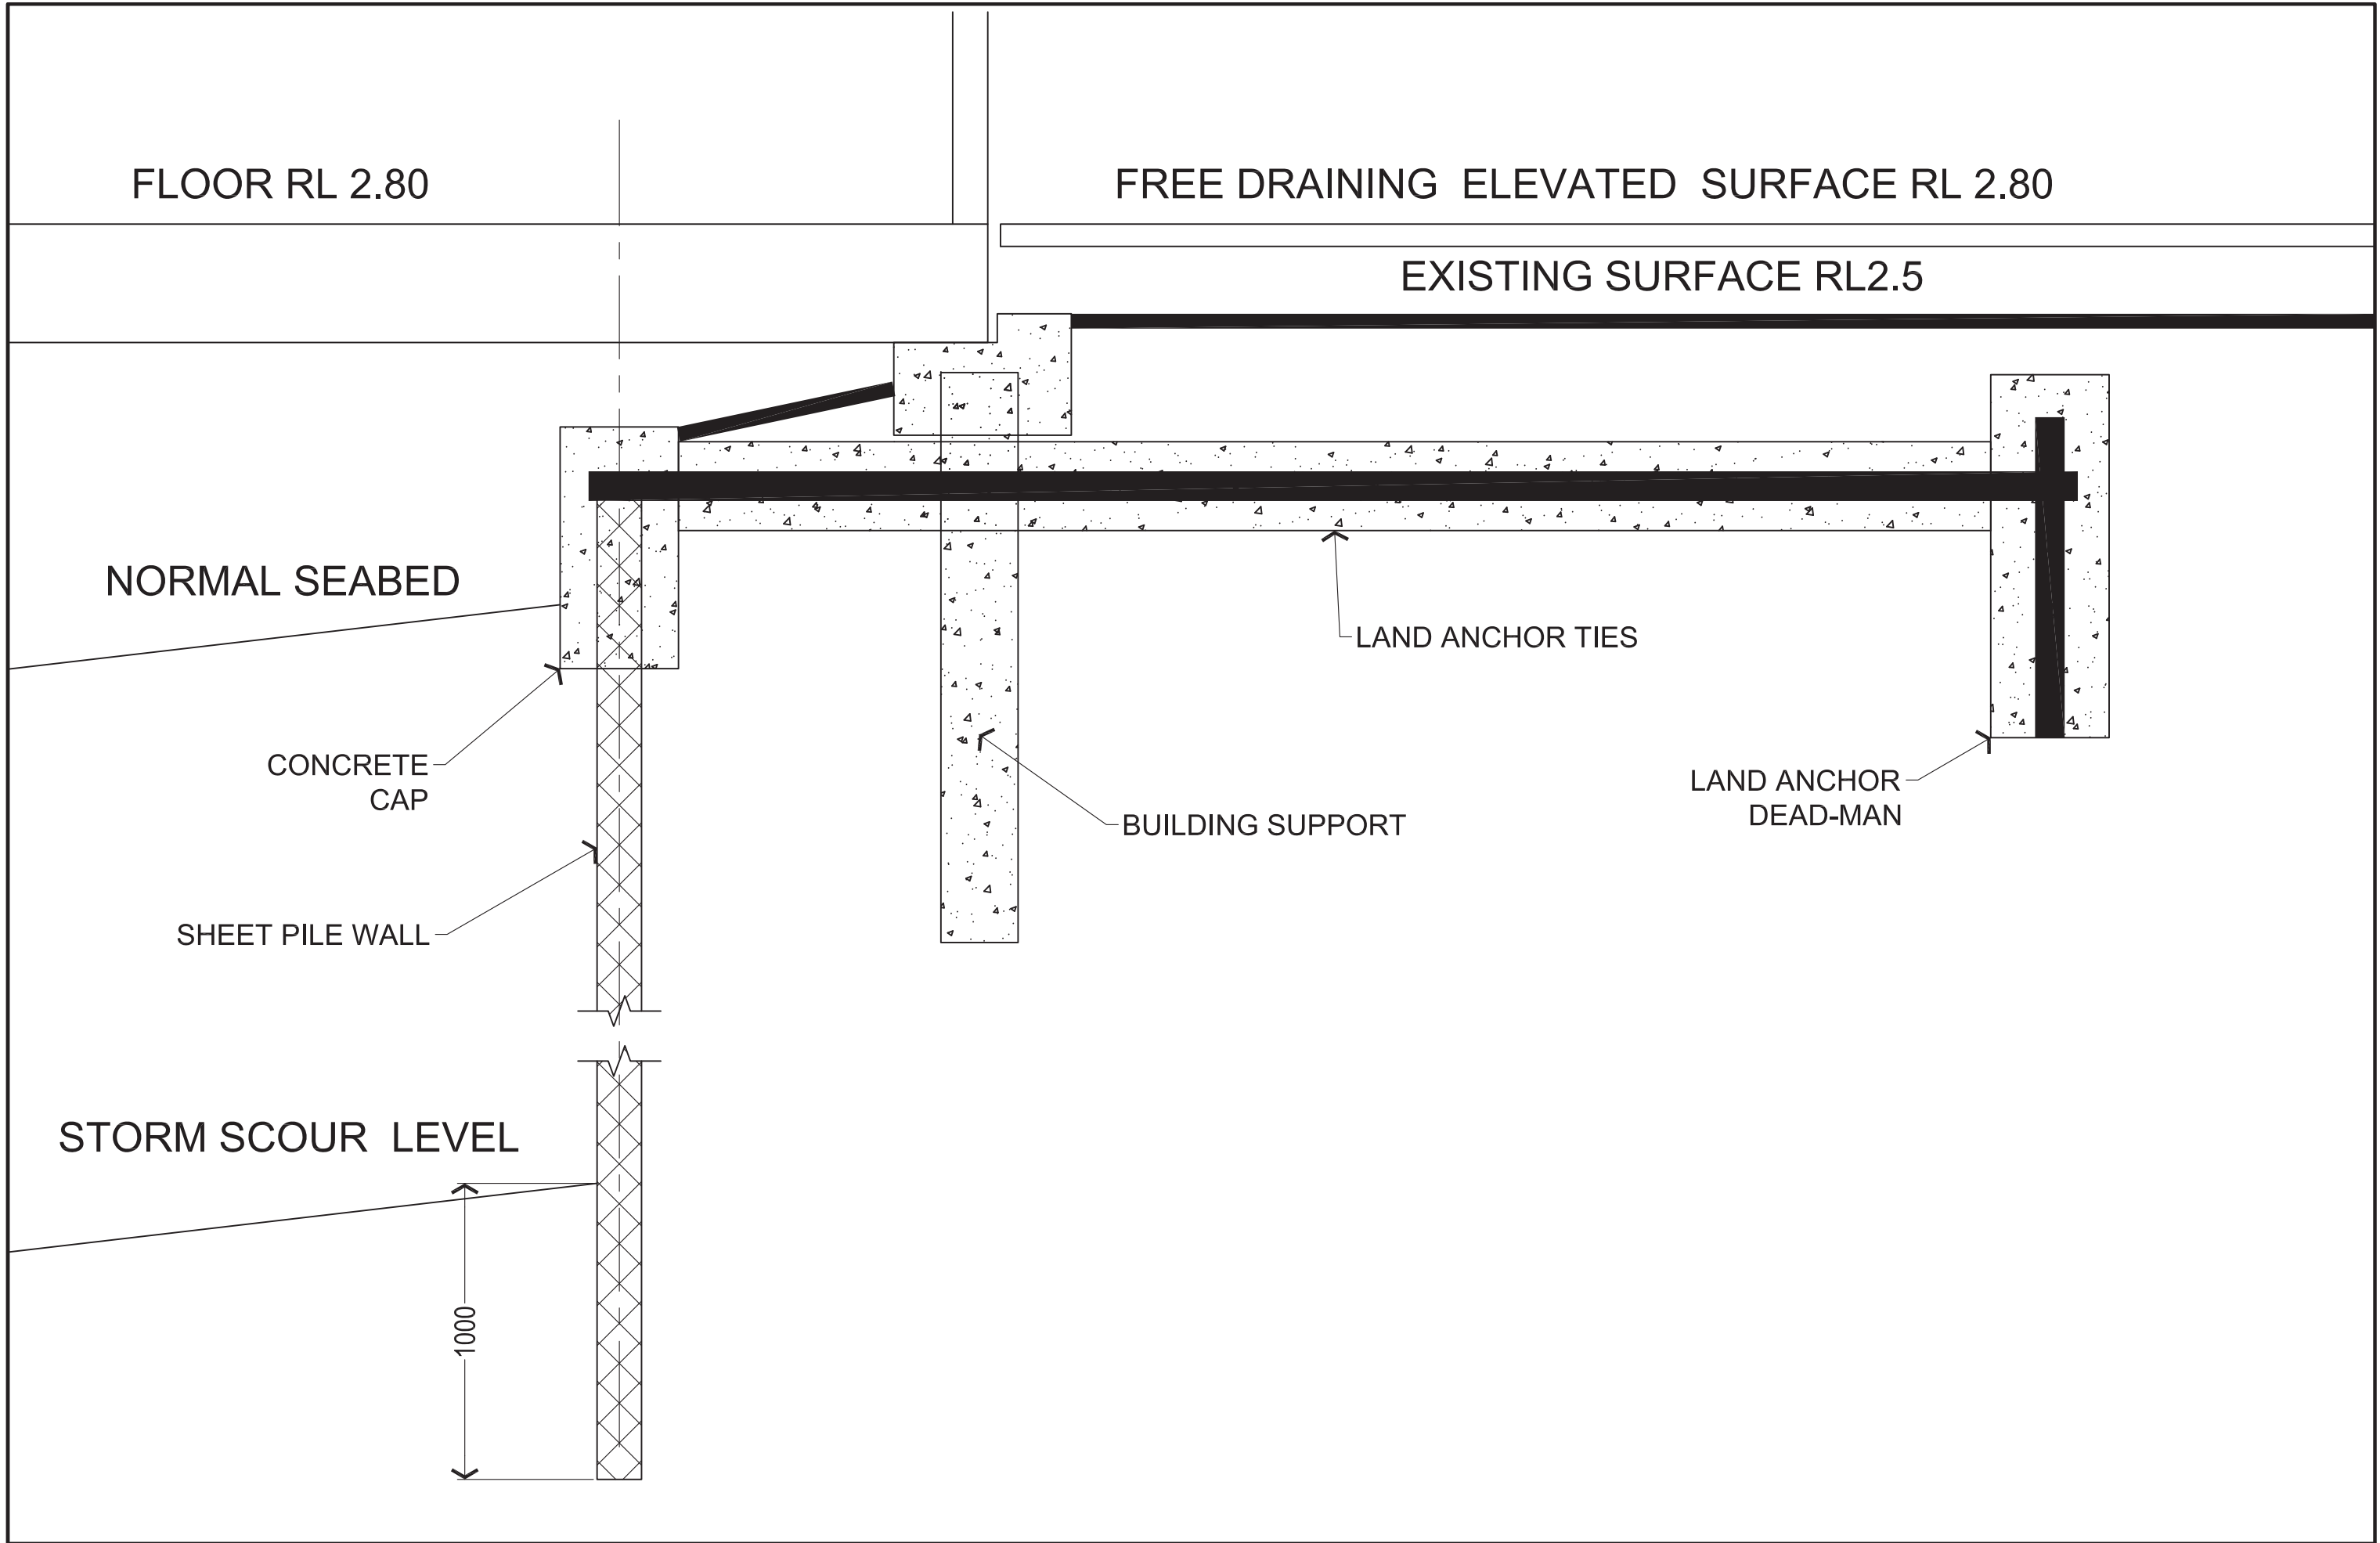

G. McKee & Associates

McKEE & ASSOCIATES PTY LTD
STRUCTURAL ENGINEERS
 12 Niven Place Belrose 2085 ABN 71 003 894 111
 mckeepl@bigpond.net.au 0419 733 366

PROPOSED DEVELOPMENT
 1191 BARRENJOEY RD PALM BEACH
STORM EROSION PROTECTION WALL

Scale	Print Date 26/02/2020	Rev Date 21.02.20	Size	Rev.
Purpose CONCEPT	PROJECT 25722	Dwg EPW02		