


# IDENTIFICATION SURVEY

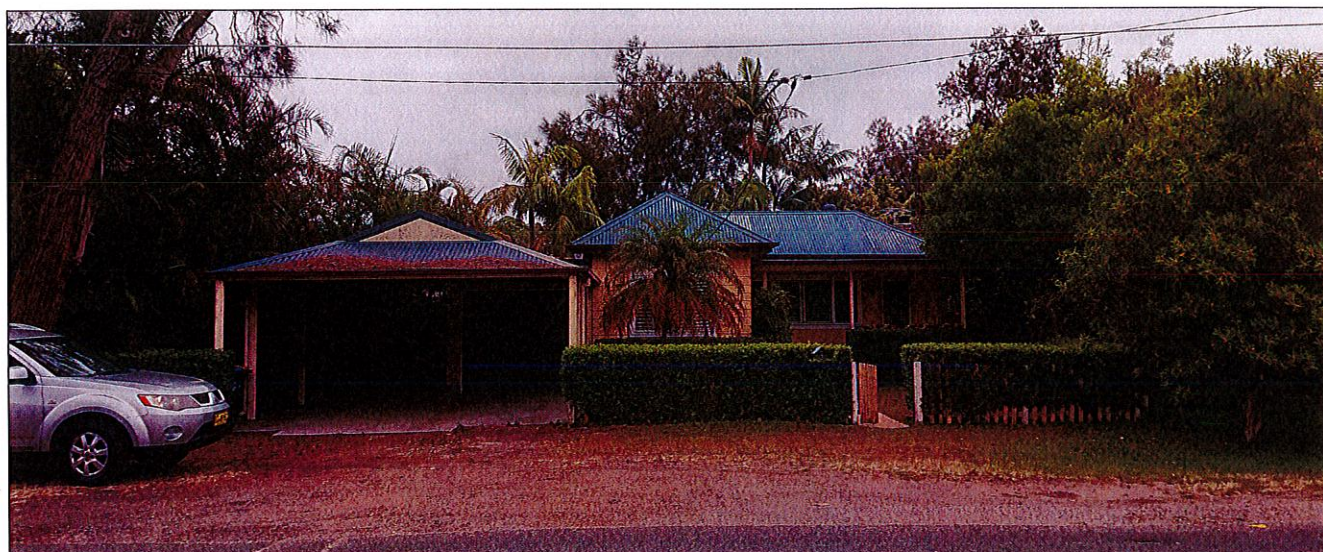

**RENNIE GOLLEDGE PTY. LTD.**  
SURVEYORS & PLANNERS



P.O. BOX 132  
36 ST ANDREWS ST  
MAITLAND NSW 2320  
ABN: 55 002 622 317 mail@renniegolledge.com.au

PH (02) 49334977  
FAX (02) 49338579

LOT 280 DP 16719

Street No. 3 LIDO AVENUE  
Suburb NORTH NARRABEEN

**THOMAS JAMESON**

ORDER No.

REF: 342.20





IDENTIFICATION

DATE  
1/12/20

LIDO

AVENUE



GONDOLA

ROAD

DRAWING NOT TO SCALE

REGISTERED SURVEYOR

**RENNIE GOLLEDGE PTY. LTD.**  
SURVEYORS & PLANNERS

P.O. BOX 132 PH (02) 49334977  
36 ST ANDREWS ST FAX (02) 49338579  
MAITLAND NSW 2320  
ABN: 55 002 622 317 mail@renniegolledge.com.au

LOT 280 DP 16719

Street No. 3 LIDO AVENUE  
Suburb NORTH NARRABEEN**THOMAS JAMESON**


ORDER No.

REF: 342.20





NOTE:  
BOUNDARIES SHOWN HAVE  
BEEN FIXED BY SURVEY  
AND REPRESENT A TRUE  
RELATIONSHIP TO EXISTING  
BUILDINGS AND STRUCTURES

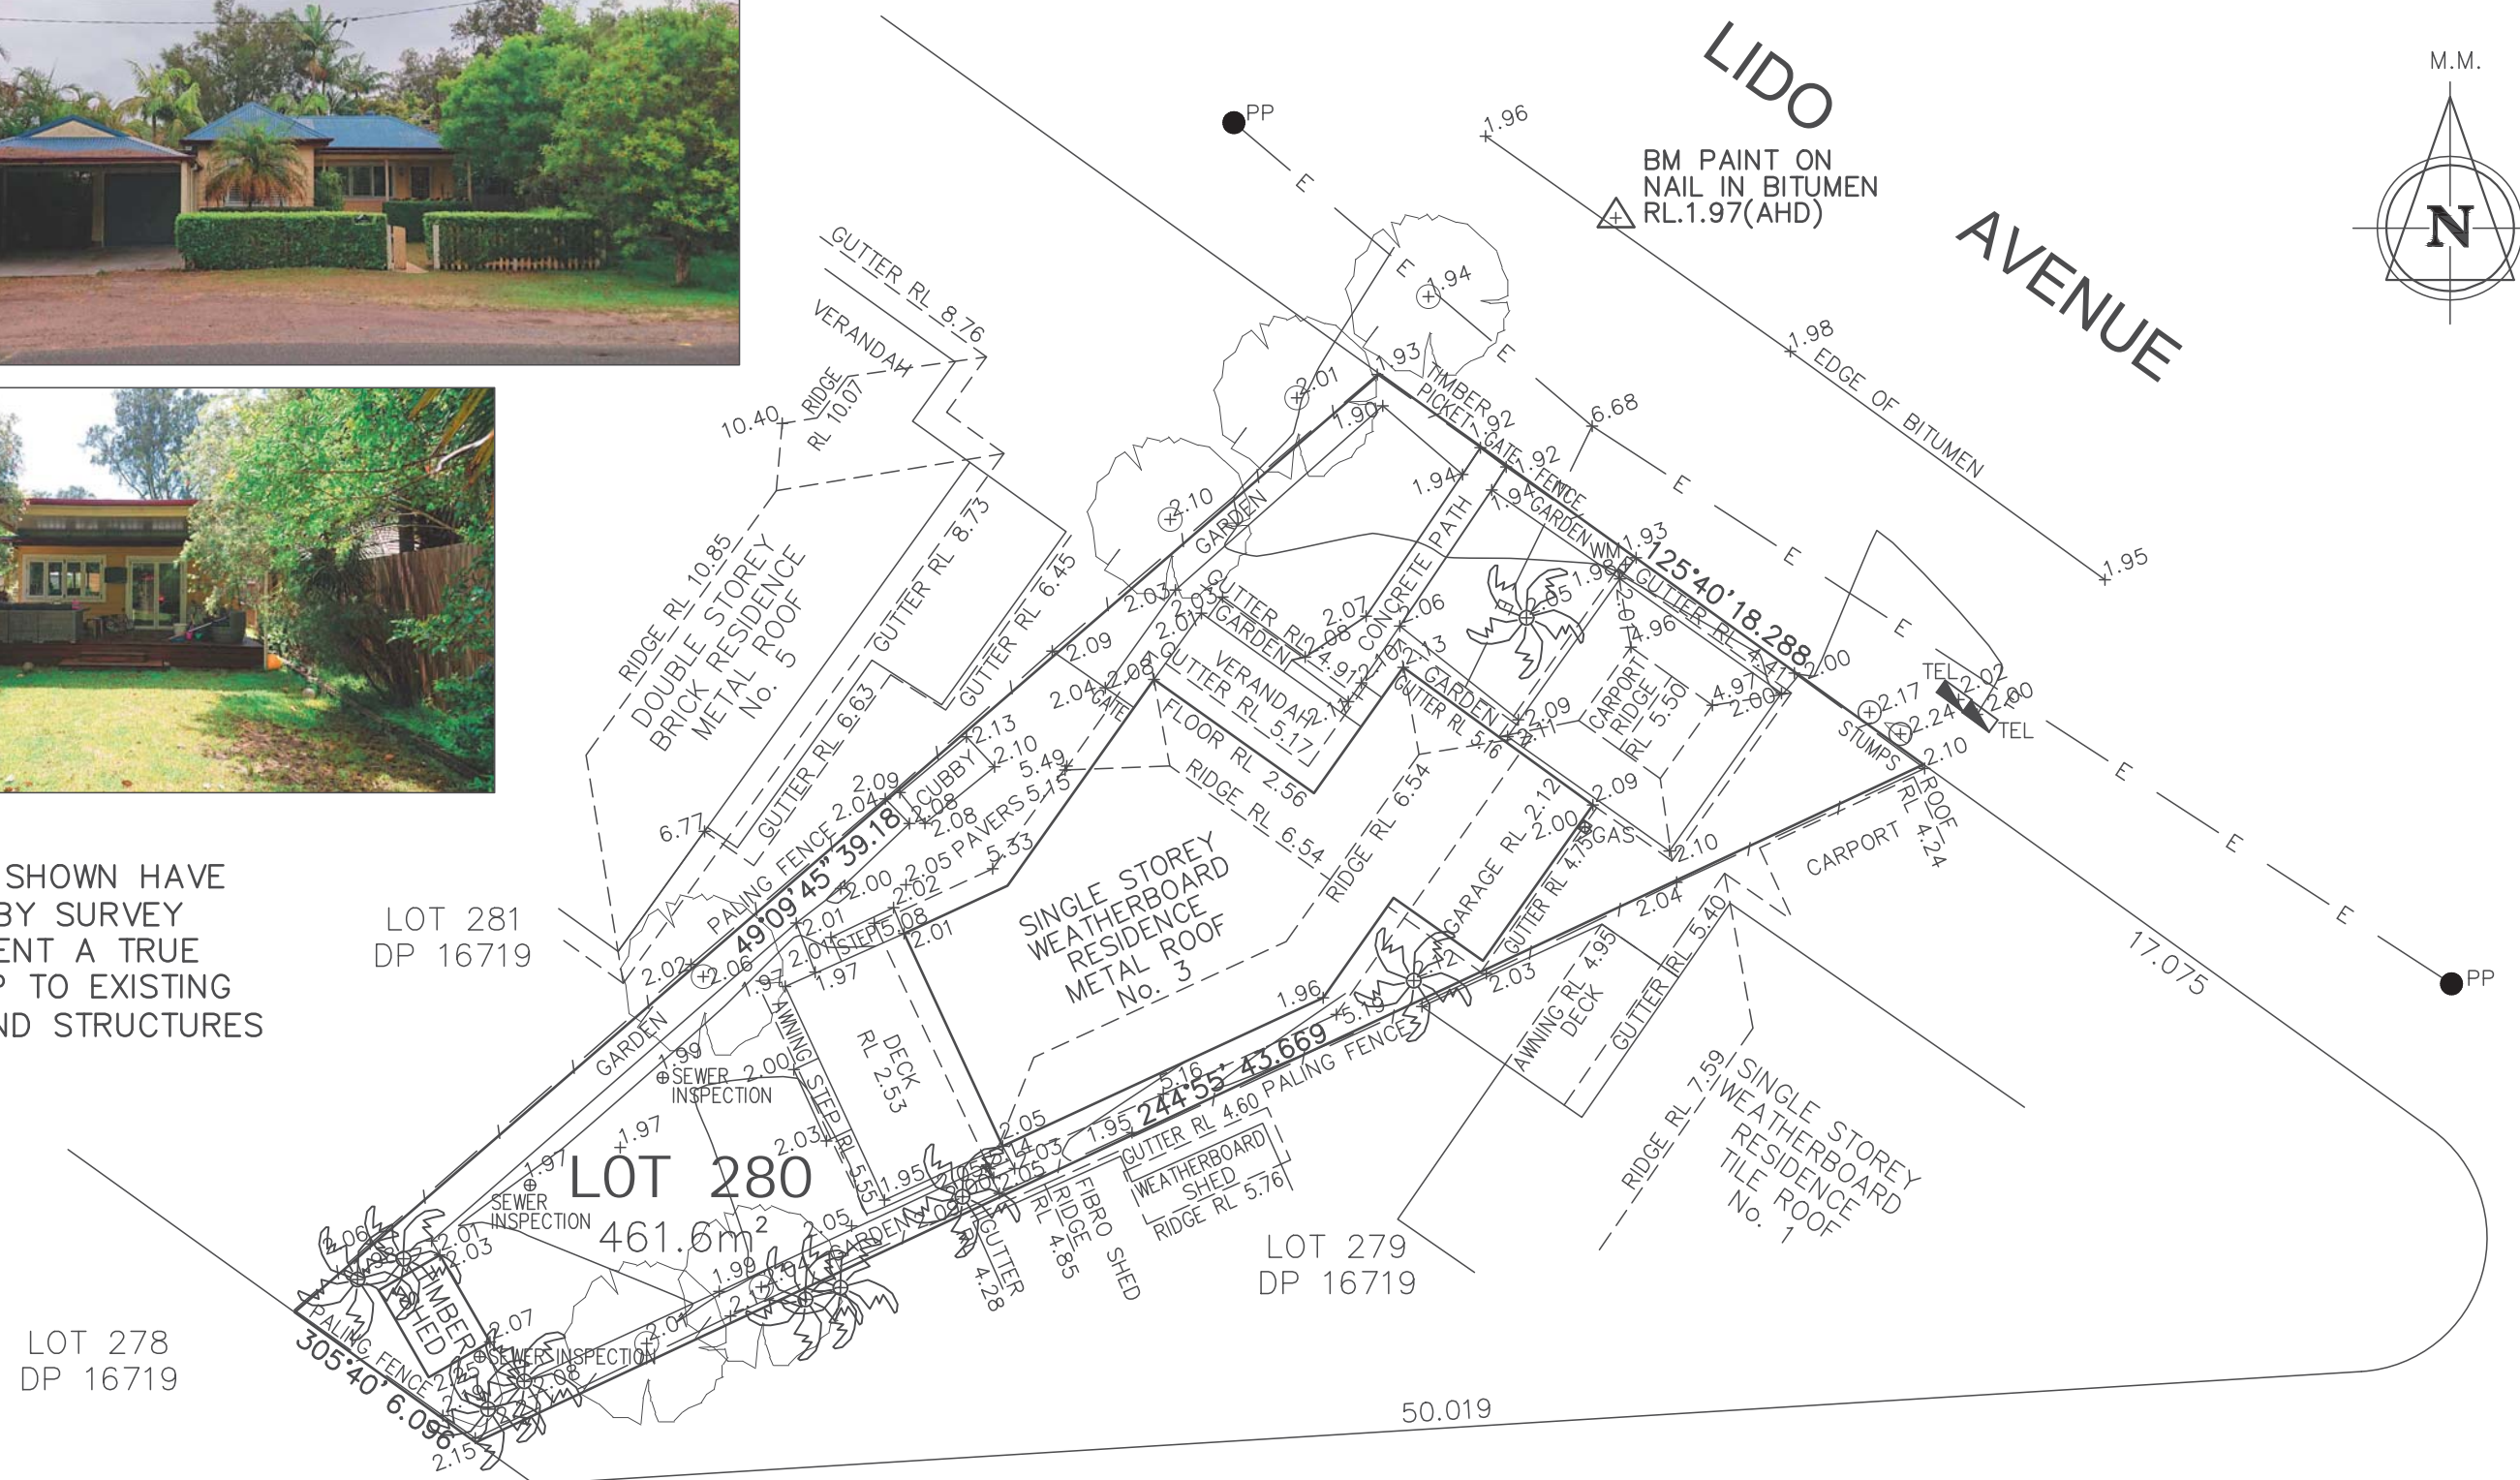

## LEGEND

- / — FENCE
- E — OVERHEAD POWER LINE(S)
- (PP) POWER POLE
- (TEL) TELSTRA PIT
- (WM) WATER METER

## NOTES:

1. SURVEY IS FOR CONTOUR PURPOSES ONLY
2. BM IS AHD AS SHOWN, DATUM PM 5315 (RL 1.631)
3. CONTOUR INTERVAL IS 0.2m
4. SERVICES LOCATED BY FIELD SURVEY ONLY
5. TREE SPREADS ARE DIAGRAMMATIC ONLY AND MAY NOT BE SYMMETRICAL

NOTE: NO SUBTERRANEAN INVESTIGATIONS  
HAVE BEEN UNDERTAKEN. IT IS THE  
CONTRACTORS RESPONSIBILITY TO  
LODGE AN ENQUIRY WITH DIAL BEFORE  
YOU DIG (www.1100.com.au) PRIOR TO  
ANY EXCAVATION OR EARTHWORKS.



**RENNIE GOLLEDGE PTY. LTD.**  
SURVEYORS & PLANNERS  
CADASTRAL, ENGINEERING & MINING SURVEYORS  
ENGINEERING DESIGN CONSULTANTS

PRINCIPAL OFFICE  
P.O. BOX 132  
36 St ANDREWS ST  
MAITLAND NSW 2320  
ABN: 55 002 622 317  
PH (02) 49334977  
FAX (02) 49338579  
mail@renniegolledge.com.au

## CLIENT

THOMAS JAMESON

THIS PLAN WAS PRODUCED SOLELY FOR THIS CLIENT.

THIS DOCUMENT IS THE PROPERTY OF RENNIE GOLLEDGE PTY. LTD.  
UNAUTHORISED USE OF THIS DOCUMENT IS PROHIBITED.

CONTOUR AND DETAIL PLAN  
LOT 280 D.P. 16719 No. 3 LIDO AVENUE  
NORTH NARRABEEN

FILE NO. 342.20

RATIO 1:200

DATE 1/12/20

SURVEYED JD

DATUM AHD

DRAWN KF

SHEET 1 OF 1 SHEETS

DATE	REVISION	BY
21/06/21	2 TREES REMOVED-FRONT BDY	