



Tree Legend
Refer to Arborist Report

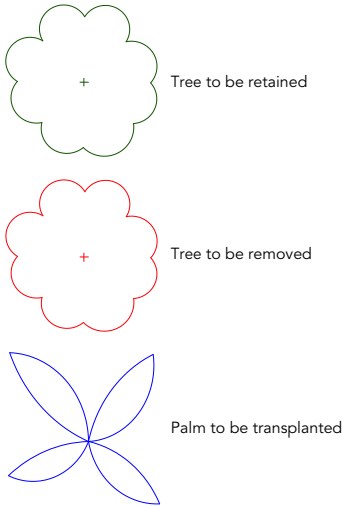

48 Johnson St Freshwater
DA Front Landscape Plan

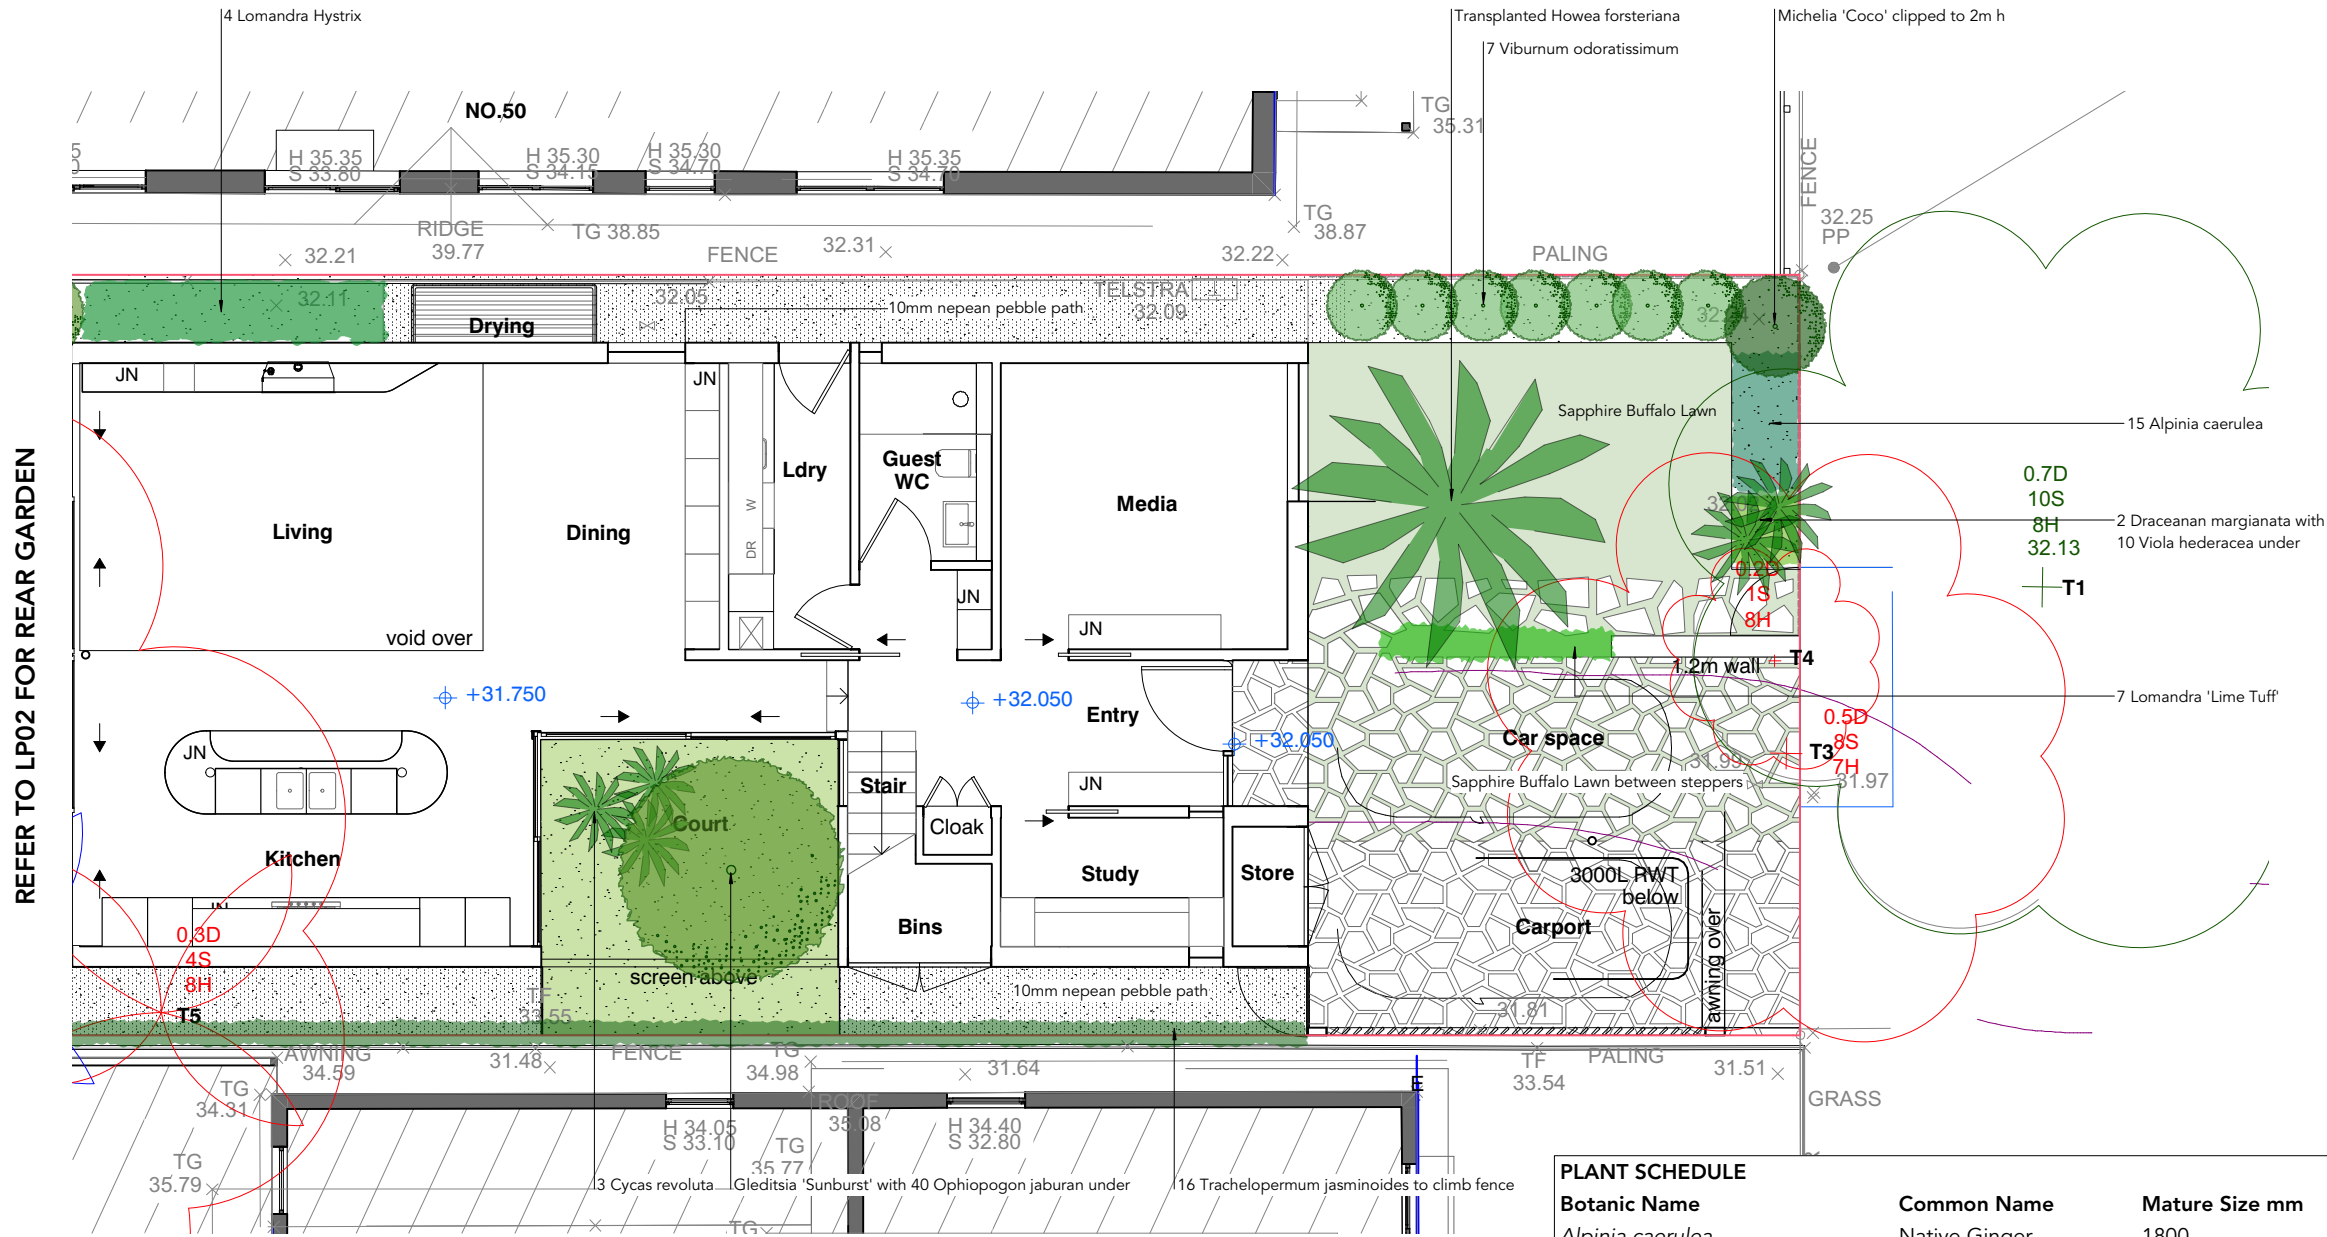

PLANT SCHEDULE				
Botanic Name	Common Name	Mature Size mm	Pot Size	NO.
Alpinia caerulea	Native Ginger	1800	200	45
Banksia integrifolia	Coastal Banksia	10000	45L	1
Cycas revoluta	Sago Palm	1000	45L	3
Draceanan marginata	Dragon Tree	3000	45L	2
Dypsis lutescens	Golden Cane Palm	6000	300	7
Gleditsia 'Sunburst'	Golden Honey Locust	12000	200L	1
Lomandra longifolia Hystrix	Mat Rush	1800	140	4
Lomandra longifolia 'Lime Tuff'	Mat Rush	750	140	37
Magnolia 'Teddy Bear'	Teddy Bear Magnolia	4000	100L	7
Michelia 'Coco'	Michelia Coco	4000	75L	1
Ophiopogon jaburan	Giant Mondo Grass	750	140	40
Syzygium 'Resilience'	Lilly Pilly	5500	300	22
Trachelospermum jasminoides	Star Jasmine	Climber	300	16
Viburnum odoratissimum	Sweet Viburnum	3500	300	7
Viola hederacea	Native Violet	Groundcover	100	10

LANDSCAPE NOTES

1. Irrigation: DripEze in line drip tubing with 2.0lph emitters at 300mm spacing throughout all garden beds. Rows of tubing at 400mm spacing or to suit planting and fixed to soil surface using galvanized steel "U" pegs at 1.0m centres.
2. Organic matter and mulch supplied to standard AS4454.

Figure dimensions shall take precedence over scale. Contractors must verify all dimensions on job before commencing any work or making shop drawings. Check existing RL's on site. Advise Landscape Architect of any discrepancies before commencement. Allow for adjustments to suit discrepancies. Comply with relevant authority requirements. comply with National Construction Code requirements. Comply with Australian Standards for material and construction practice. Comply with BASIX certificate. Do not scale from drawings. This drawing is protected by copyright.

Mariko
FRASER

Mariko Fraser
Landscape (BFA, Dip. Hort)
0431 457 410
mariko@marikofraser.com


Issue		
Rev.	Date	Description
A	8.12.20	DA
B	11.12.20	Court plant change

Project
48 Johnson St
Freshwater
Client
McDougall

Title
Front
Landscape Plan
Scale
1:100 @ A3

Project no.
2520
Revision
B
Date
Dec 2020

Drawing no.
LP 01

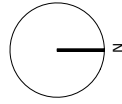

Tree Legend
Refer to Arborist Report


+

Tree to be retained

+

Tree to be removed

Palm to be transplanted

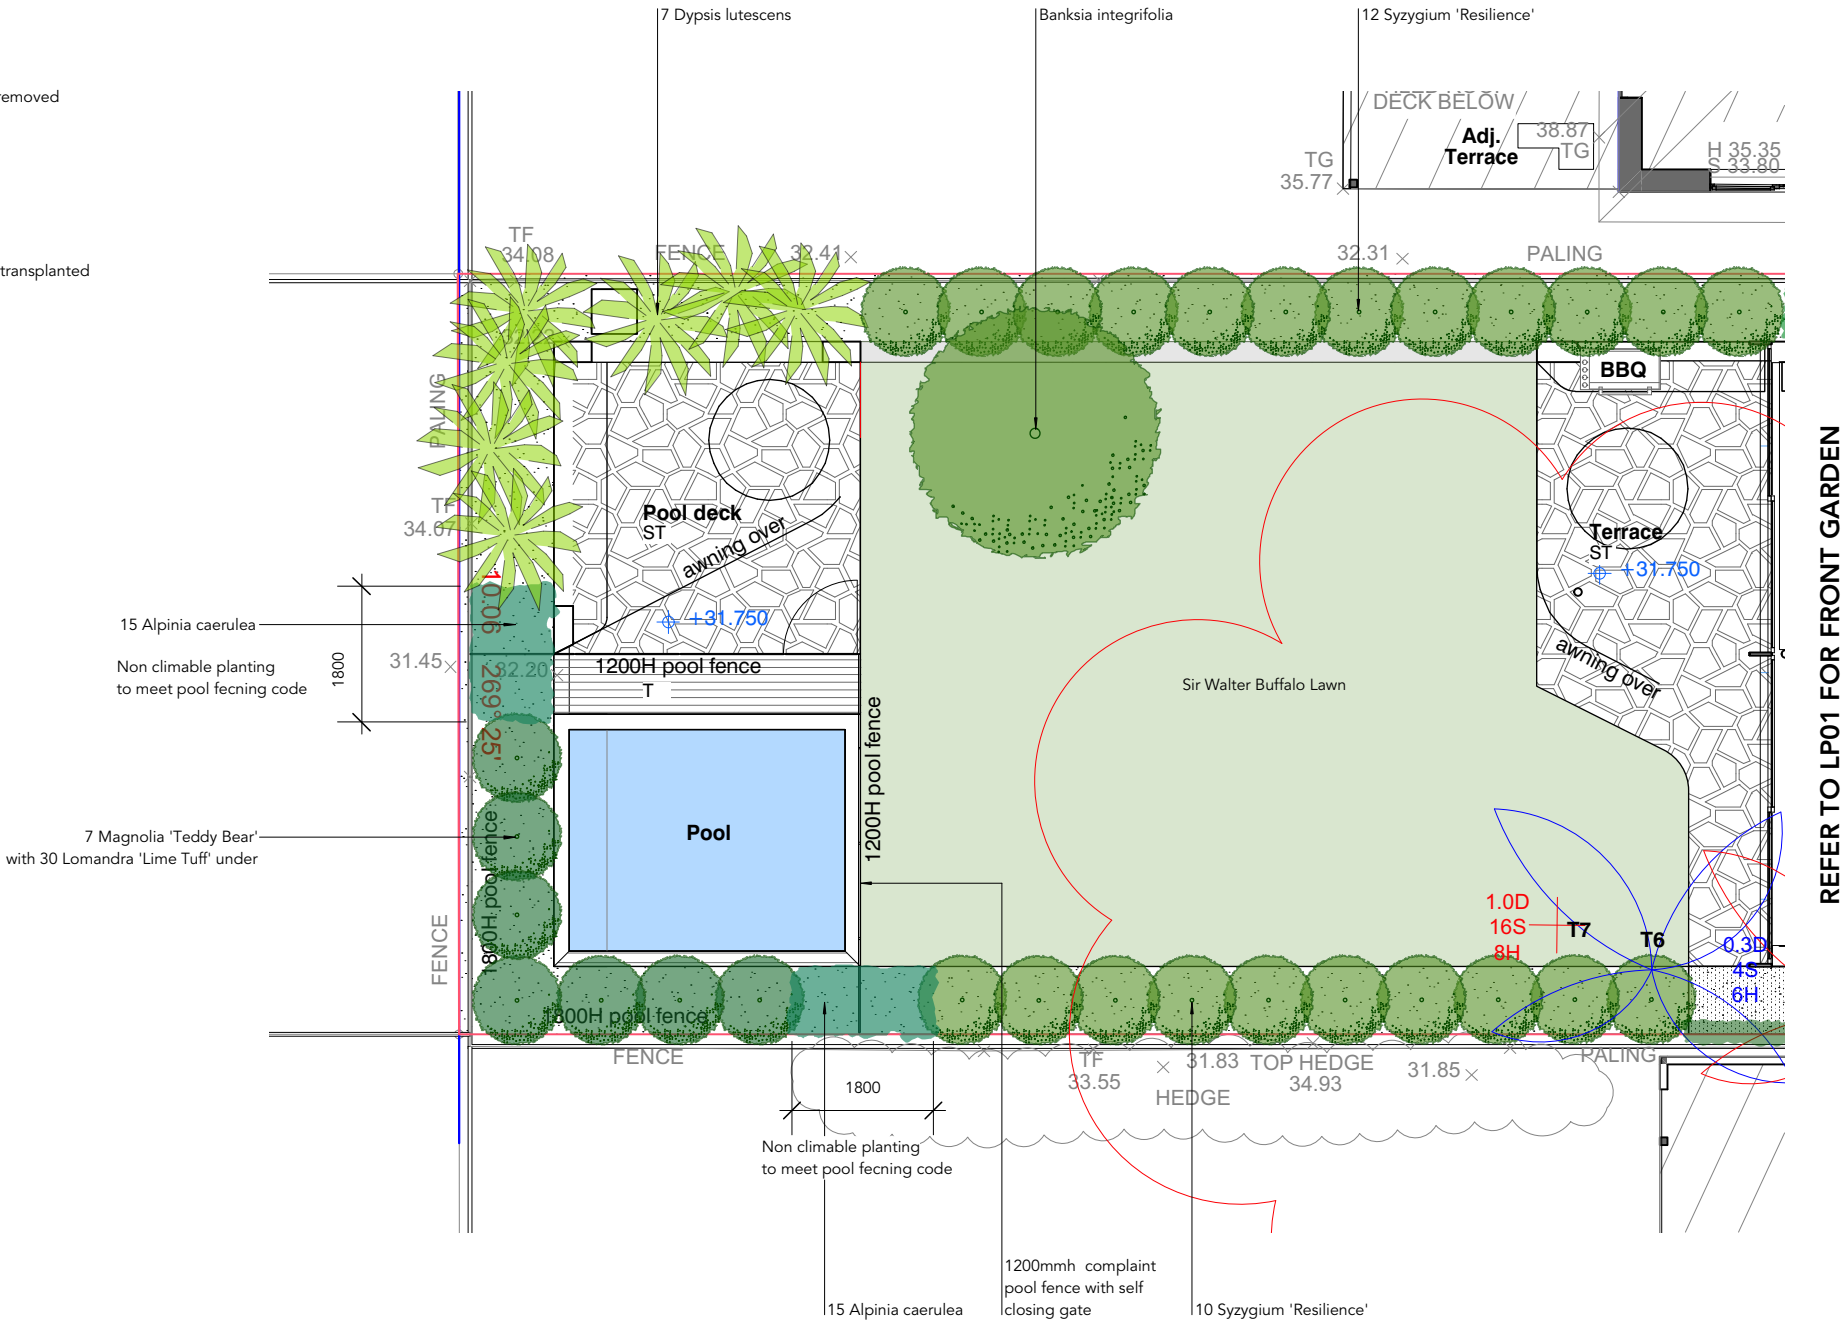

REFER TO LP01 FOR FRONT GARDEN

Figure dimensions shall take precedence over scale. Contractors must verify all dimensions on job before commencing any work or making shop drawings. Check existing RL's on site. Advise Landscape Architect of any discrepancies before commencement. Allow for adjustments to suit discrepancies. Comply with relevant authority requirements. comply with National Construction Code requirements. Comply with Australian Standards for material and construction practice. Comply with BASIX certificate. Do not scale from drawings. This drawing is protected by copyright.

Mariko

FRASER

Mariko Fraser

Landscape (BFA, Dip. Hort)

0431 457 410

mariko@marikofraser.com

Issue		
Rev.	Date	Description
A	8.12.20	DA

Project
48 Johnson St
Freshwater
Client
McDougall

Title
Rear
Landscape Plan
Scale
1:100 @ A3

Project no.
2520
Revision
A
Date
Dec 2020

Drawing no.
LP 02

