

**LEGEND**

- EXISTING WALLS
- - - DEMOLITION
- PROPOSED WALLS


DEVELOPMENT APPLICATION

UPPER FLOOR - EXISTING & DEMOLITION PLAN  
1:100@A1

DATE 27.05.21  
REVISION A  
ISSUE REASON DA SUBMISSION

**A & CO.**  
CLIENT: GLENN PIPER  
MERIDIAN AUSTRALIA

PROJECT: FRESHWATER HOTEL

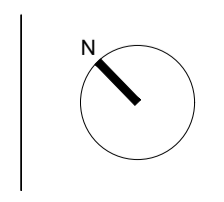


DRAWING: SECOND FLOOR - EXISTING & DEMOLITION PLAN  
CHECK ALL DIMENSIONS ON SITE PRIOR TO THE COMMENCEMENT OF WORK  
USE FIGURED DIMENSIONS ONLY DO NOT SCALE  
COMPLY WITH RELEVANT AUTHORITIES REQUIREMENTS  
COMPLY WITH BUILDING CODE OF AUSTRALIA  
COPYRIGHT IN ALL DOCUMENTS AND DRAWINGS PREPARED BY ALEXANDER & CO.

PROJECT NO. 0487  
SCALE@A1 SCALE@A3  
1:100 1:200  
DWG NO. DA-A02-001  
DRAWN ST  
CHECKED SH  
ISSUE A

**LEGEND**

- EXISTING WALLS
- DEMOLITION
- PROPOSED WALLS

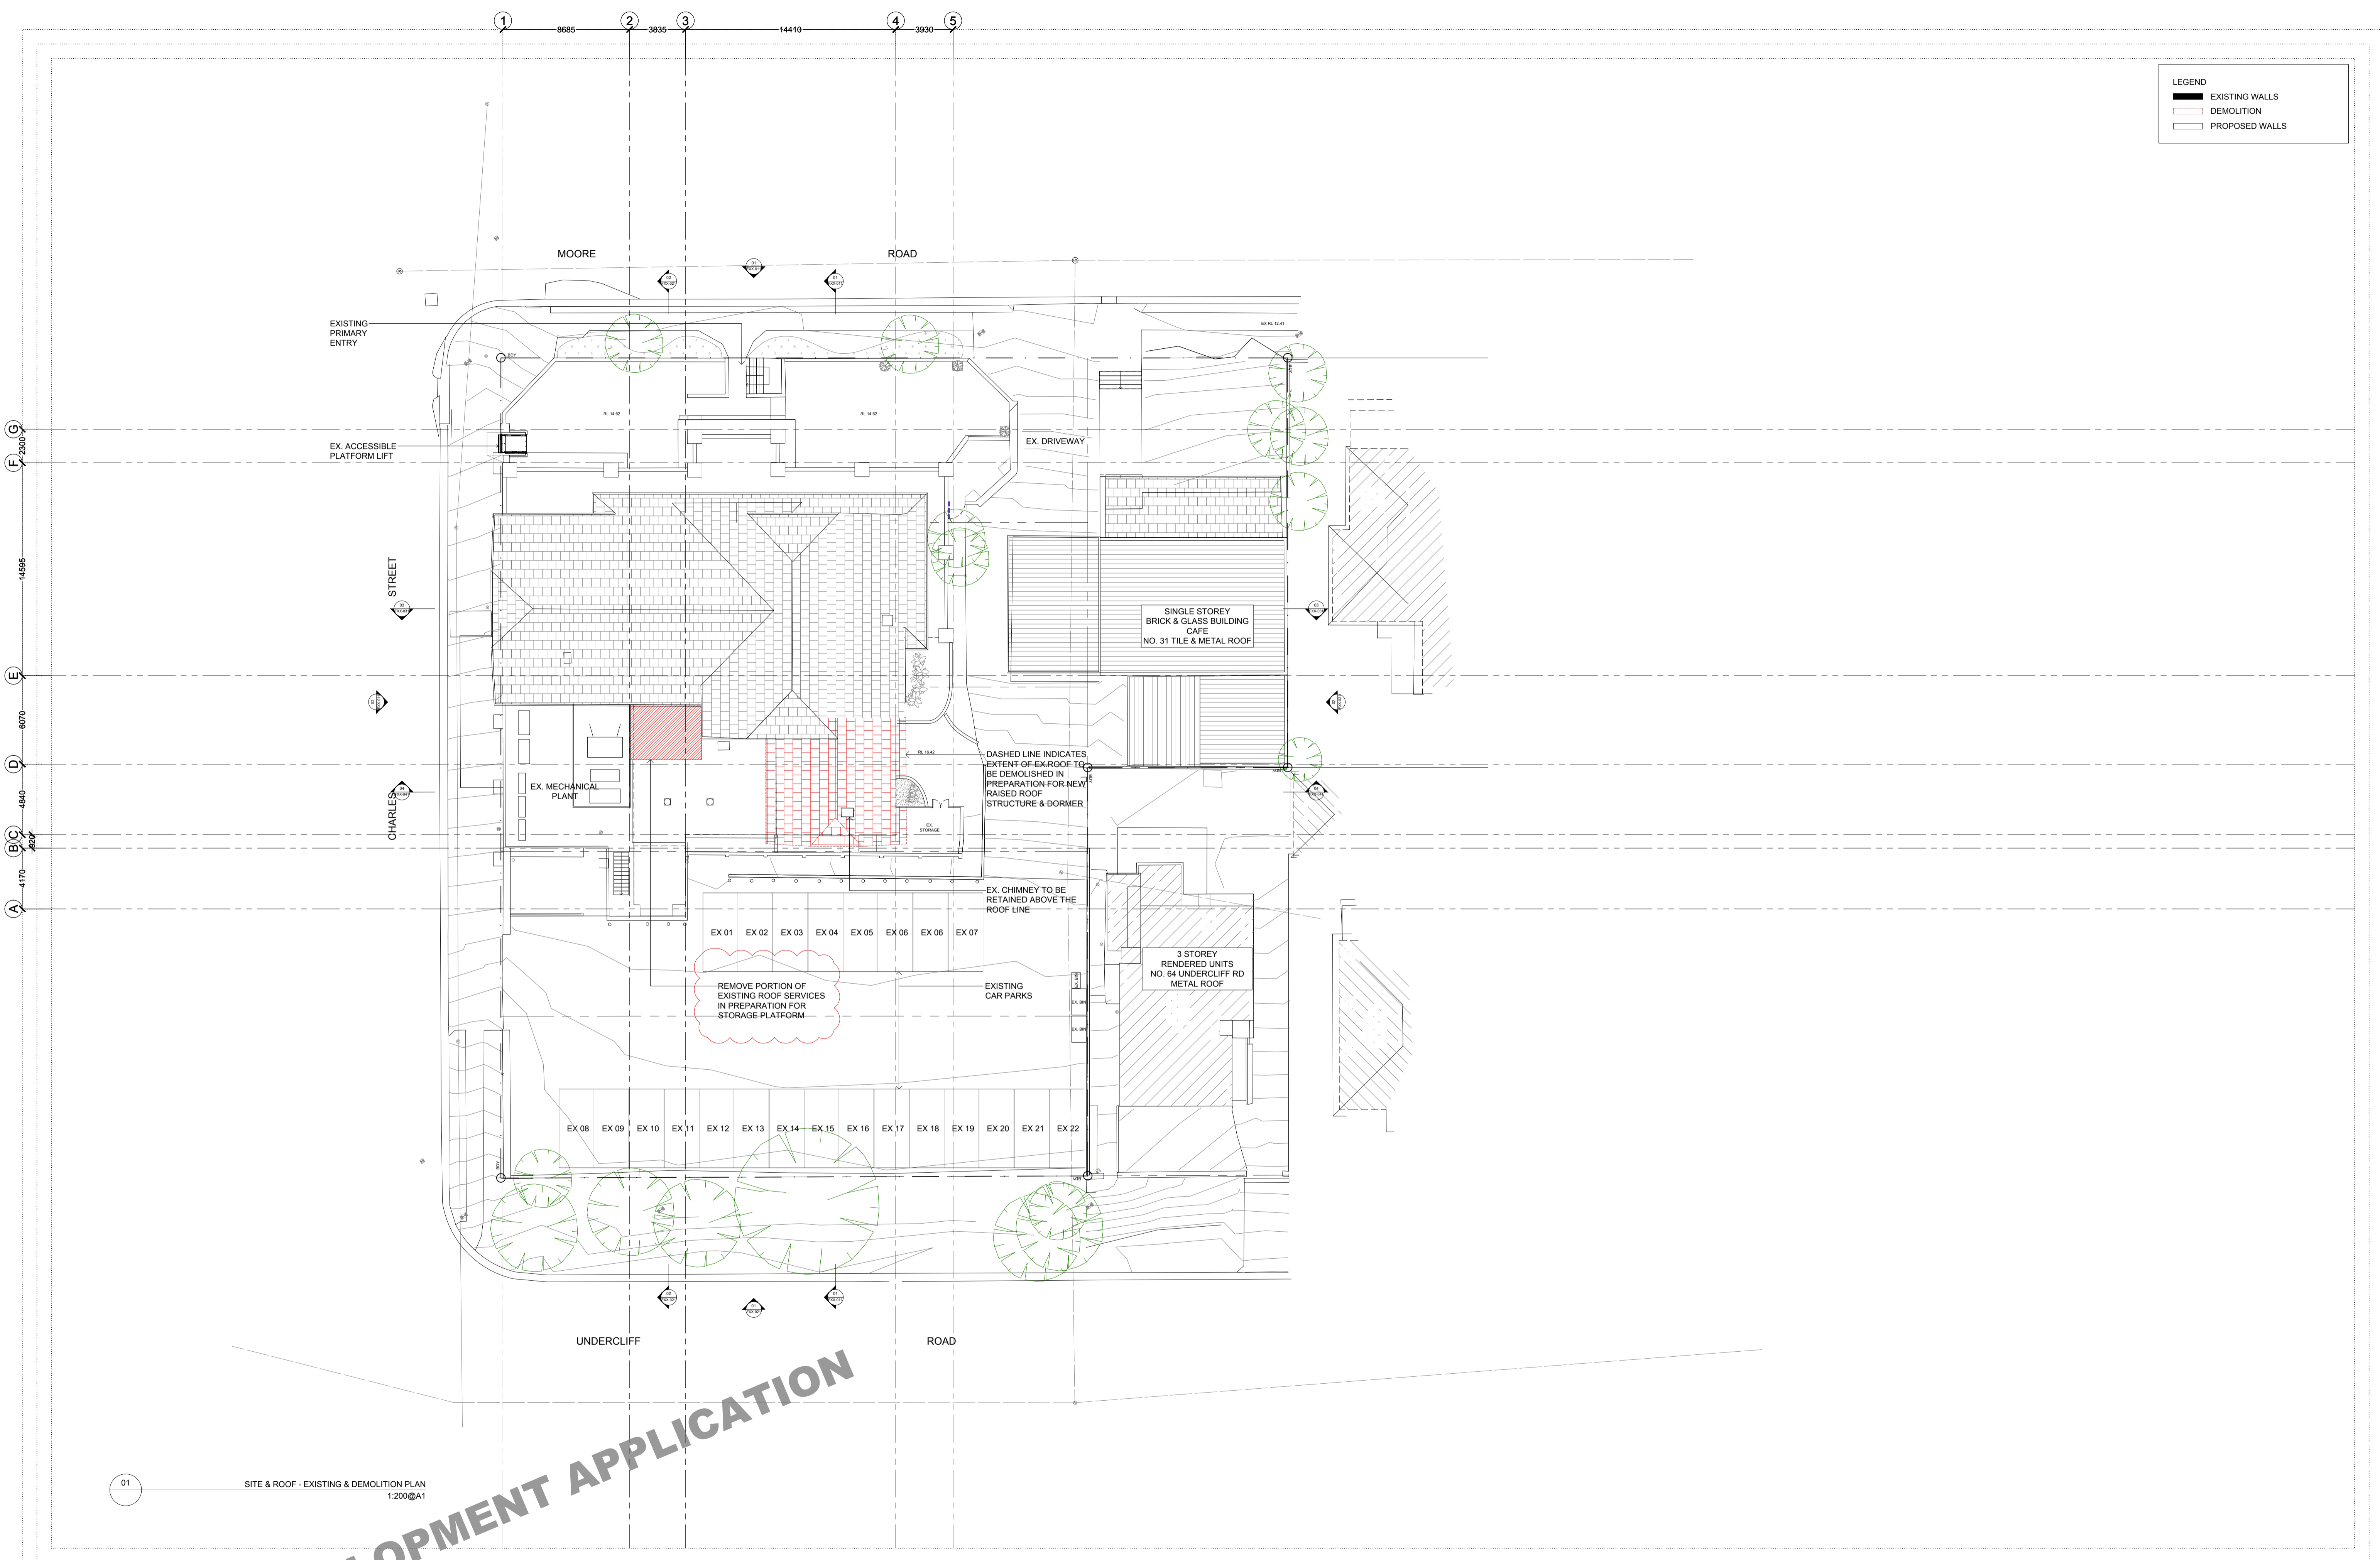


01 SITE & ROOF - EXISTING & DEMOLITION PLAN  
1:200@A1

| DATE     | REVISION | ISSUE REASON  |
|----------|----------|---------------|
| 27.05.21 | A        | DA SUBMISSION |
| 28.07.21 | B        | DA SUBMISSION |


**A & CO.**  
CLIENT: GLENN PIPER  
MERIDAN AUSTRALIA

PROJECT: FRESHWATER HOTEL

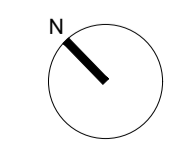

DRAWING: SITE & ROOF - EXISTING & DEMOLITION PLAN  
CHECK ALL DIMENSIONS ON SITE PRIOR TO THE COMMENCEMENT OF WORK  
USE FIGURED DIMENSIONS ONLY DO NOT SCALE  
COMPLY WITH RELEVANT AUTHORITIES REQUIREMENTS  
COMPLY WITH BUILDING CODE OF AUSTRALIA  
COMPLY WITH ALL RELEVANT AUSTRALIAN STANDARDS  
COPYRIGHT IN ALL DOCUMENTS AND DRAWINGS PREPARED BY ALEXANDER & CO.

| PROJECT NO. | DRAWN    |
|-------------|----------|
| 0487        | ST       |
| SCALE@A1    | SCALE@A3 |
| 1:200       | 1:400    |
| DWG NO.     | ISSUE    |
| DA-XXX-001  | B        |

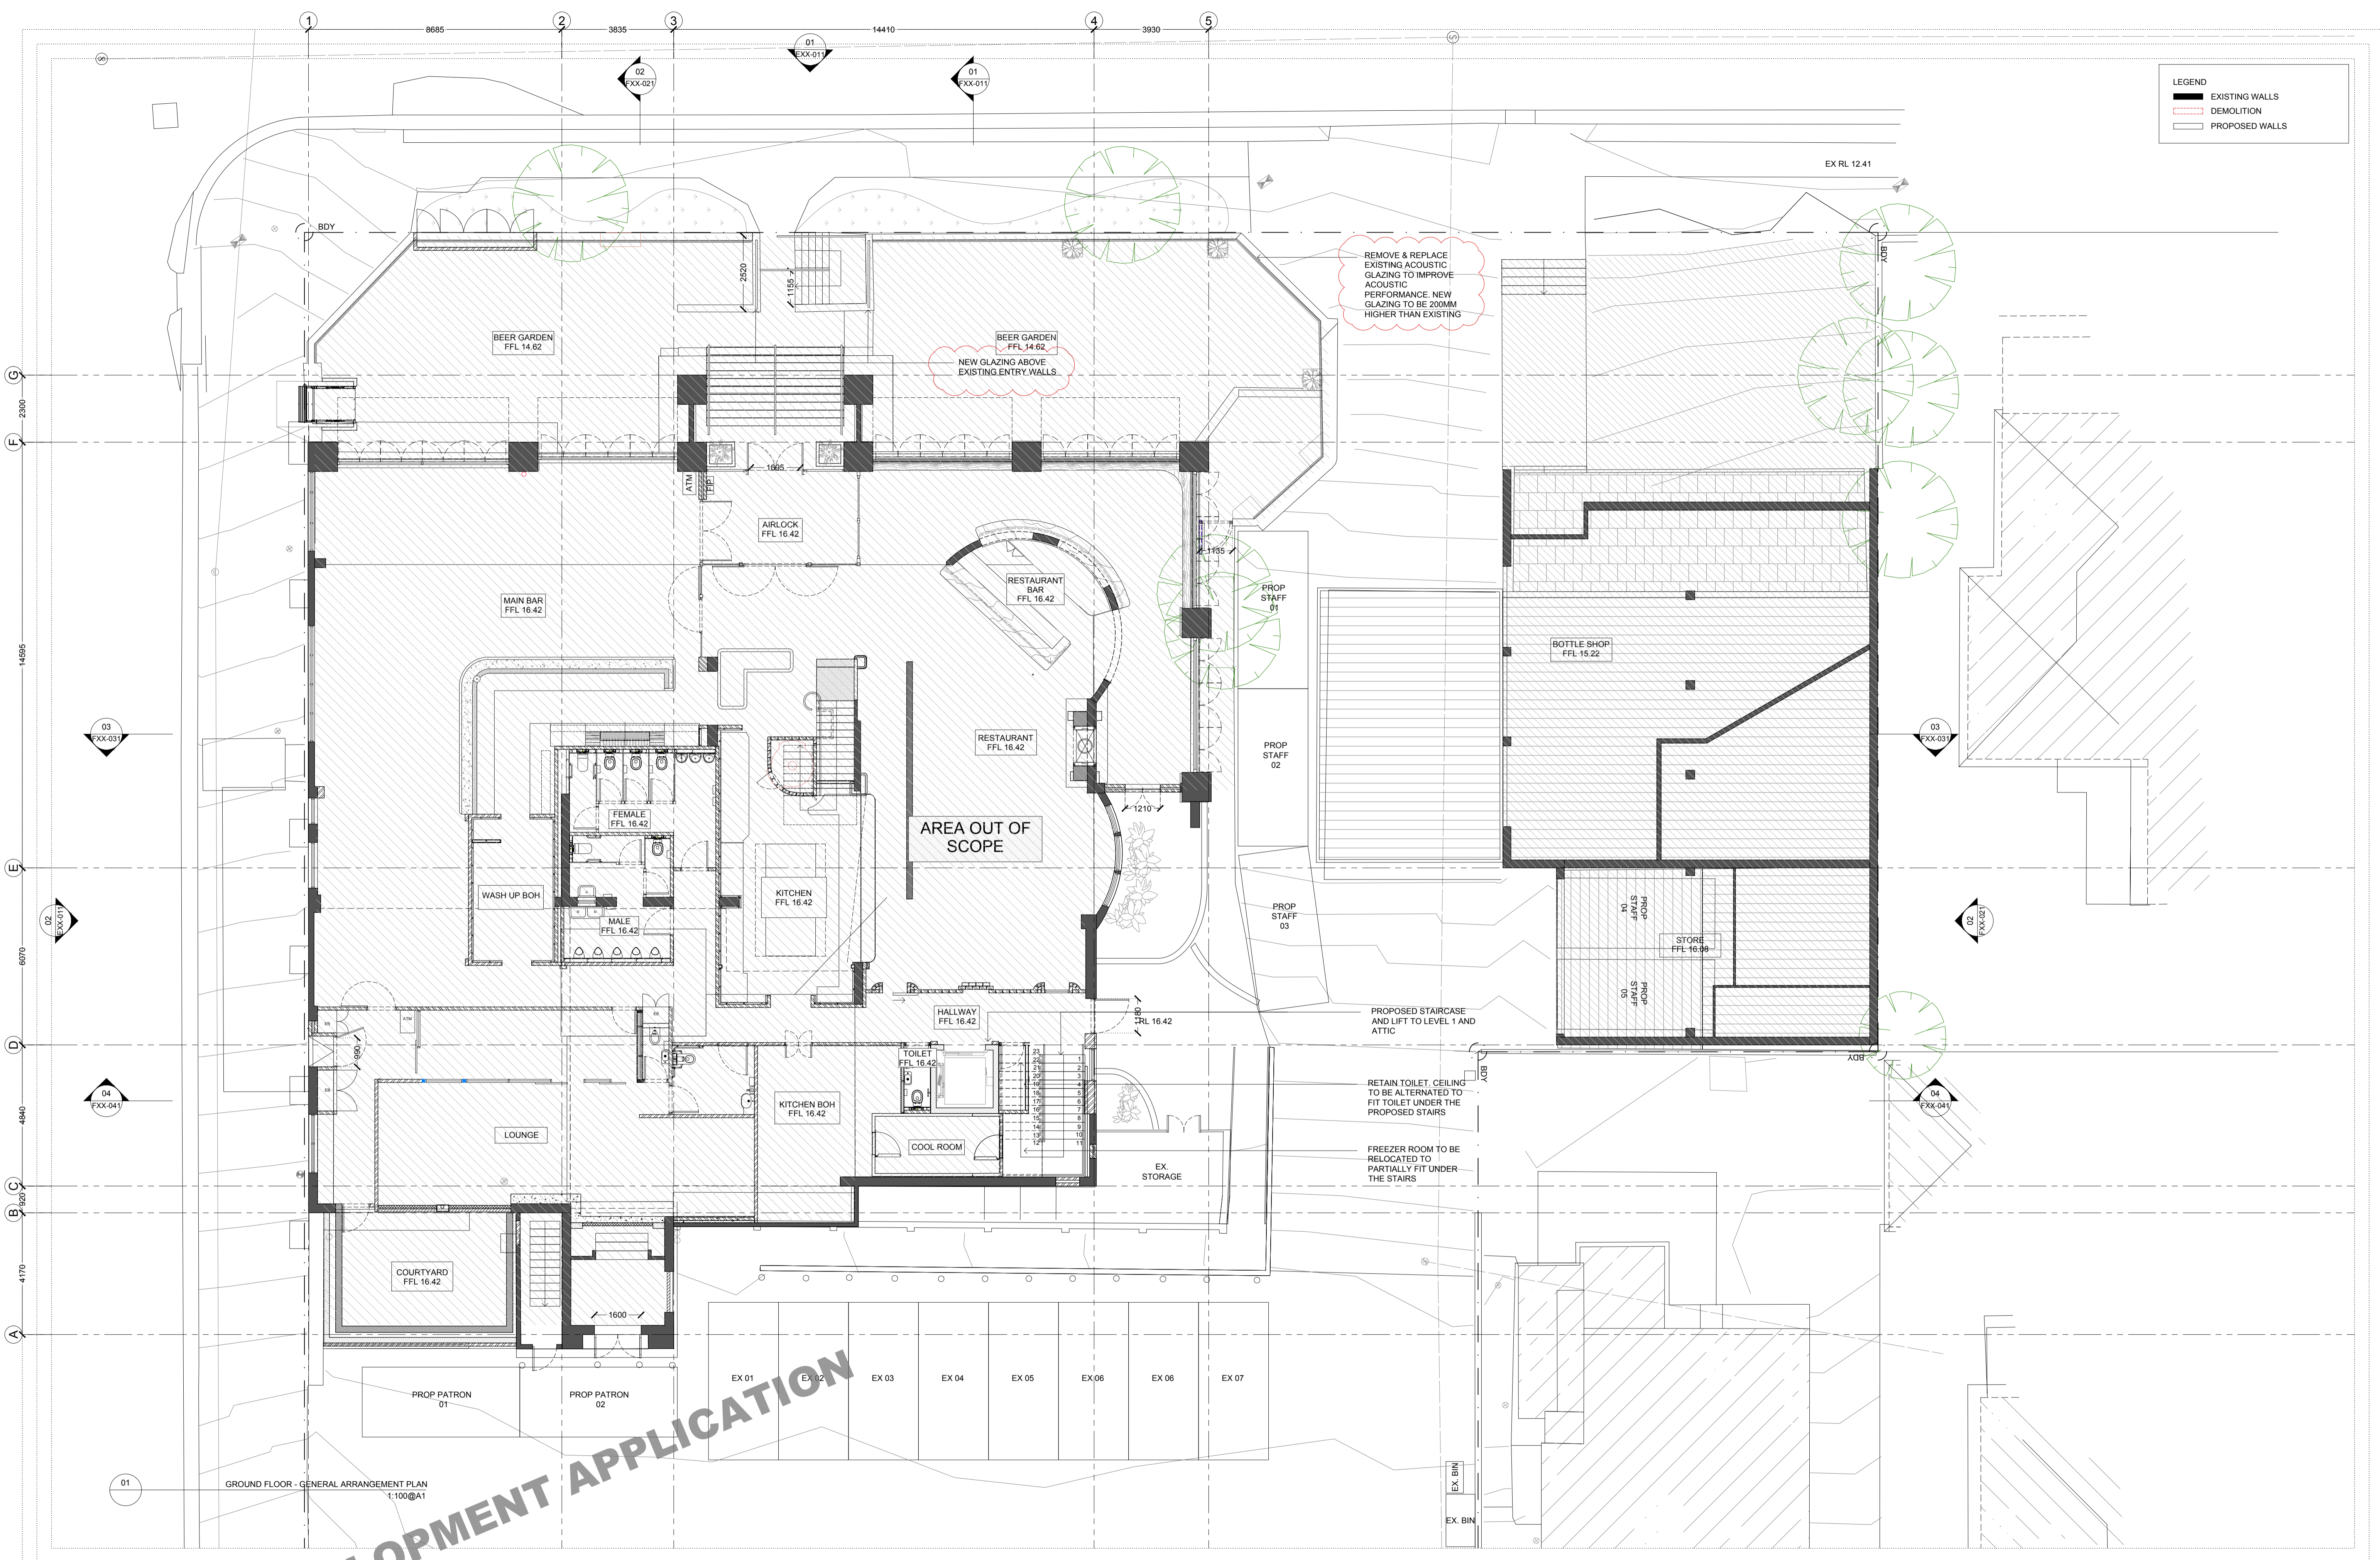


DATE 27.05.21  
 REVISION A  
 ISSUE REASON DA SUBMISSION

**DEVELOPMENT APPLICATION**


**A & CO.**  
 CLIENT: GLENN PIPER  
 MERIDIAN AUSTRALIA

PROJECT: FRESHWATER HOTEL

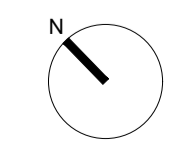

DRAWING: GENERAL ARRANGEMENT PLAN  
 CHECK ALL DIMENSIONS ON SITE PRIOR TO THE COMMENCEMENT OF WORK  
 USE FIGURED DIMENSIONS ONLY DO NOT SCALE  
 COMPLY WITH ALL RELEVANT AUTHORITIES REQUIREMENTS  
 COMPLY WITH ALL RELEVANT AUSTRALIAN STANDARDS  
 COPYRIGHT IN ALL DOCUMENTS AND DRAWINGS PREPARED BY ALEXANDER & CO.

PROJECT NO. 0487  
 SCALE@A1 1:100  
 SCALE@A3 1:200  
 DWG NO. DA-D00-011  
 DRAWN ST  
 CHECKED SH  
 ISSUE B

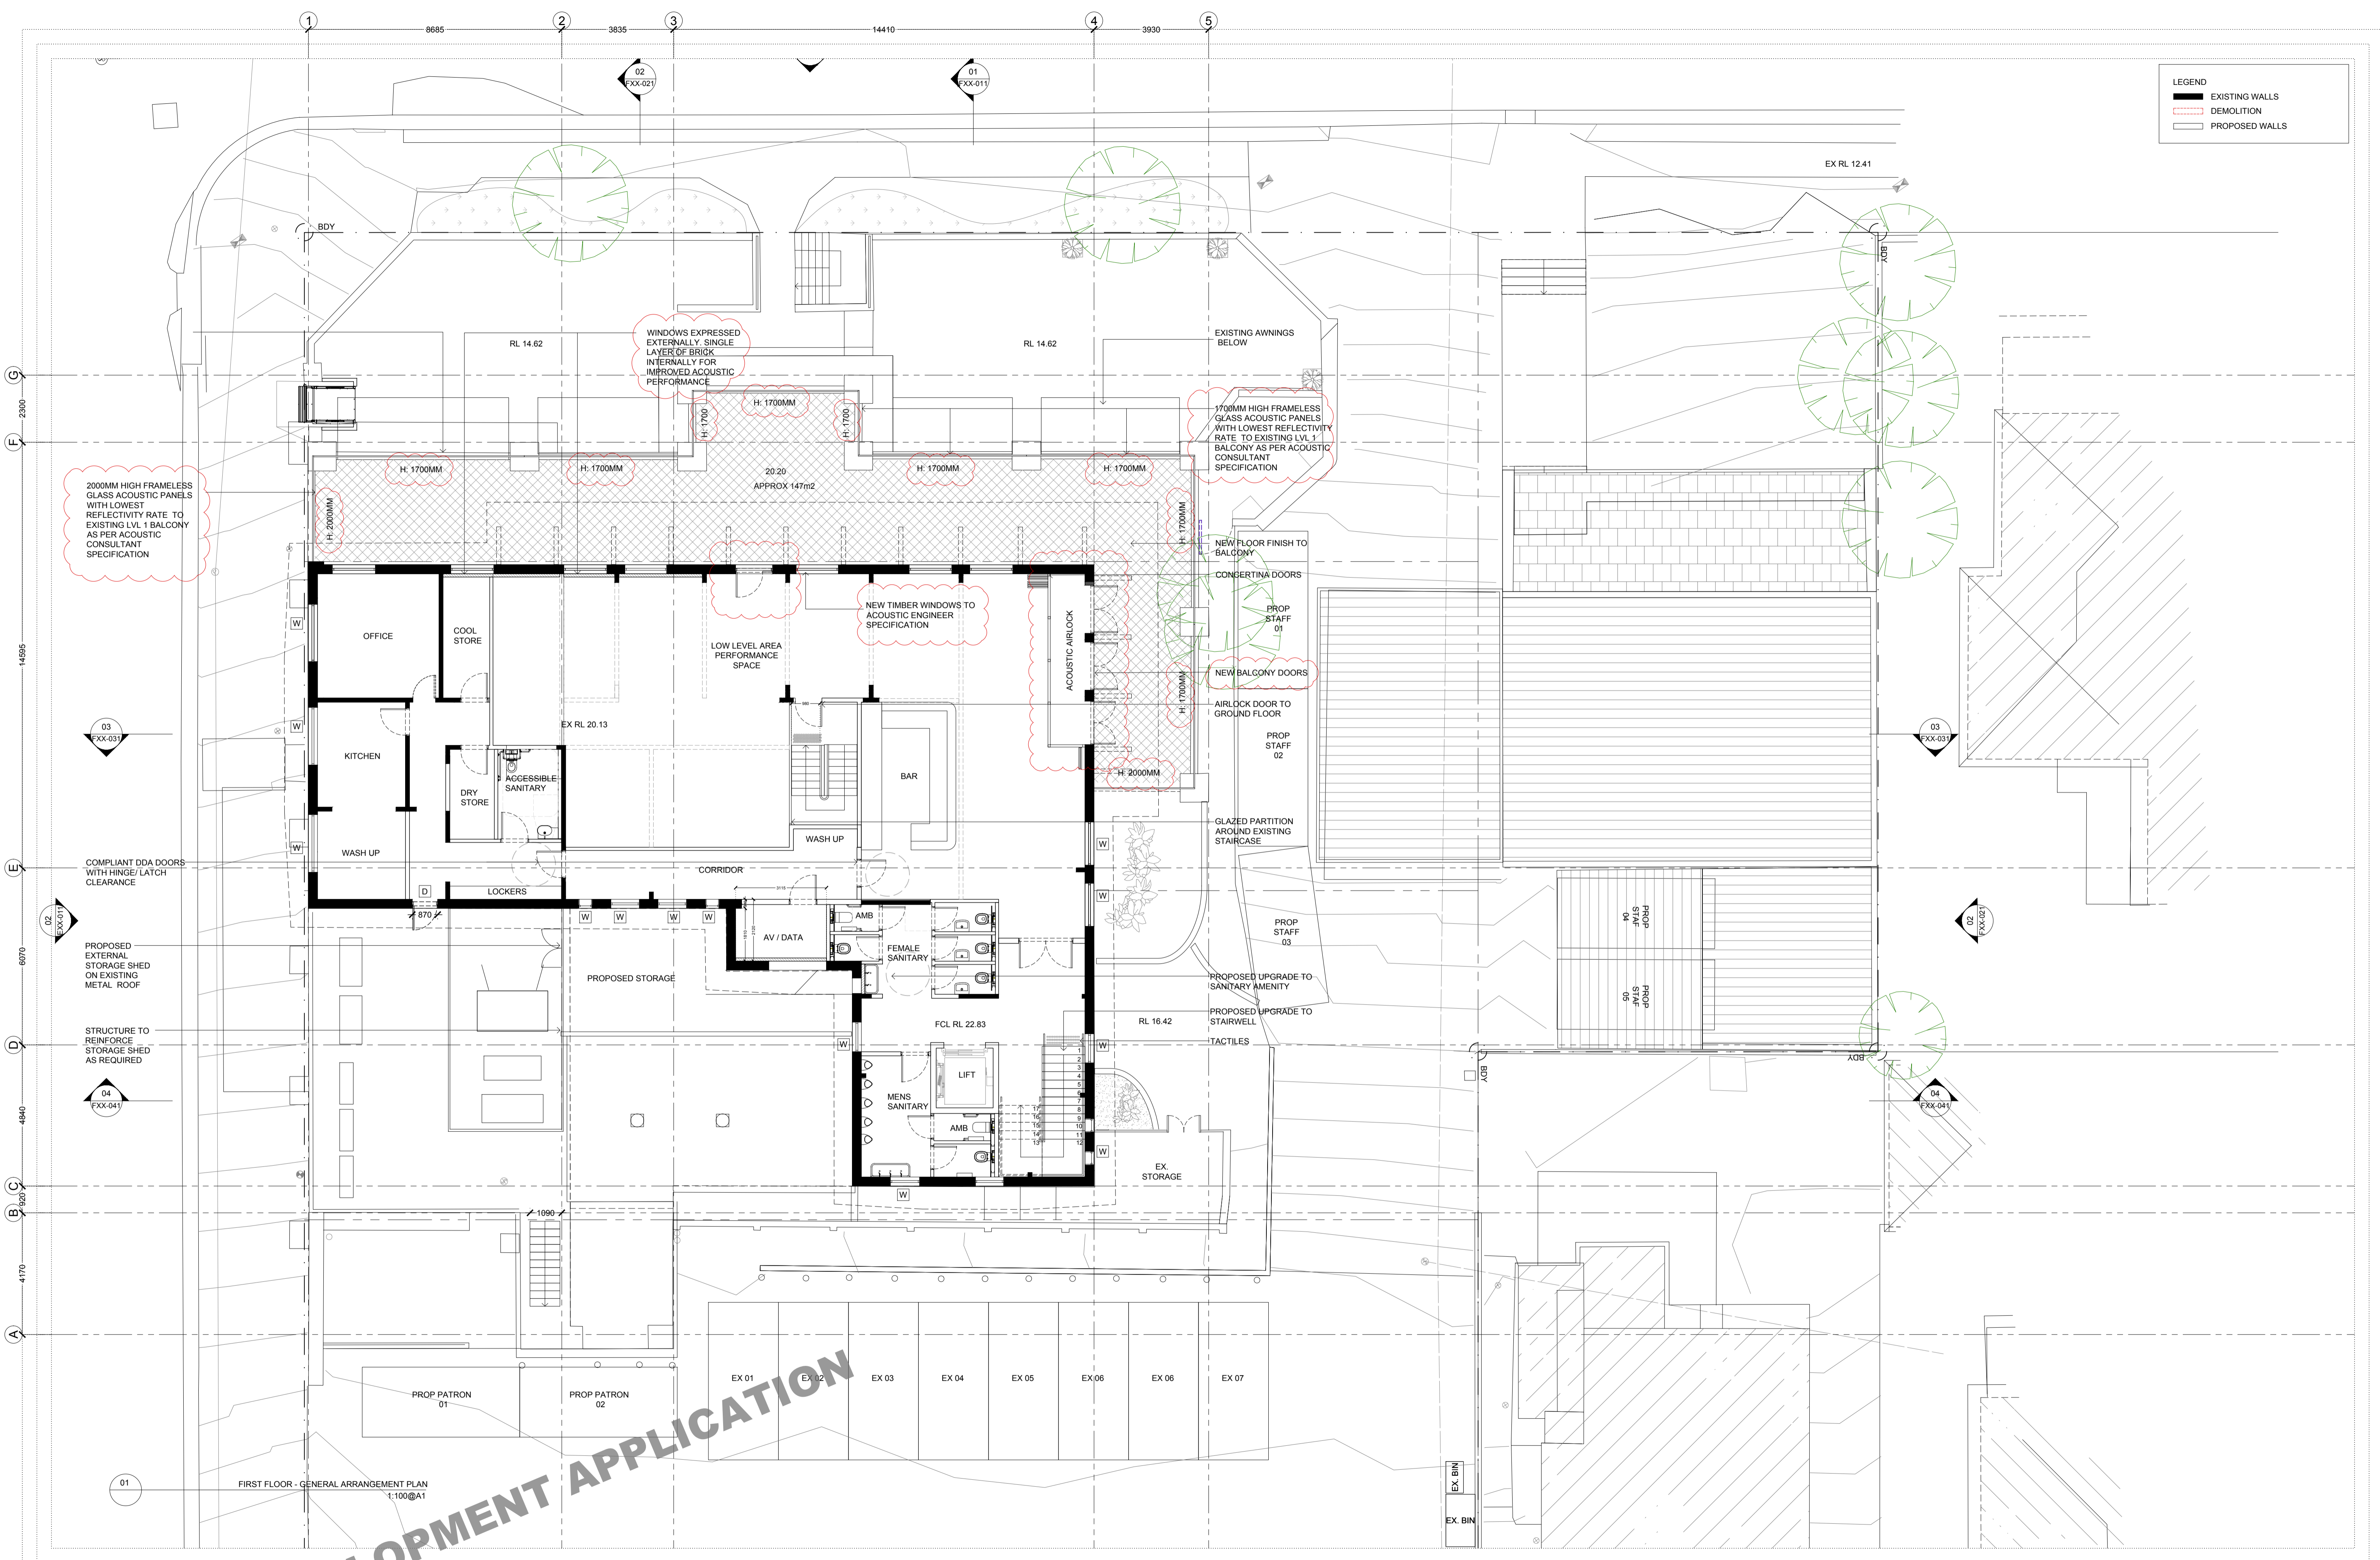

**LEGEND**  
 — EXISTING WALLS  
 - - - DEMOLITION  
 — PROPOSED WALLS


**DEVELOPMENT APPLICATION**

FIRST FLOOR - GENERAL ARRANGEMENT PLAN  
 1:100@A1

| DATE     | REVISION | ISSUE REASON  |
|----------|----------|---------------|
| 27.05.21 | A        | DA SUBMISSION |
| 28.07.21 | B        | DA SUBMISSION |

**A & CO.**  
 CLIENT : GLENN PIPER  
 MERIDIAN AUSTRALIA

PROJECT : FRESHWATER HOTEL

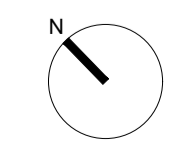


DRAWING : FIRST FLOOR - GENERAL ARRANGEMENT PLAN  
 CHECK ALL DIMENSIONS ON SITE PRIOR TO THE COMMENCEMENT OF WORK  
 USE FIGURED DIMENSIONS ONLY DO NOT SCALE  
 COMPLY WITH RELEVANT AUTHORITIES REQUIREMENTS  
 COMPLY WITH BUILDING CODE OF AUSTRALIA  
 COMPLY WITH ALL RELEVANT AUSTRALIAN STANDARDS  
 COPYRIGHT IN ALL DOCUMENTS AND DRAWINGS PREPARED BY ALEXANDER & CO.

| PROJECT NO. | DRAWN    |
|-------------|----------|
| 0487        | ST       |
| SCALE@A1    | SCALE@A3 |
| 1:100       | 1:200    |
| DWG NO.     | ISSUE    |
| DA-D01-011  | B        |



**LEGEND**

- EXISTING WALLS
- DEMOLITION
- PROPOSED WALLS

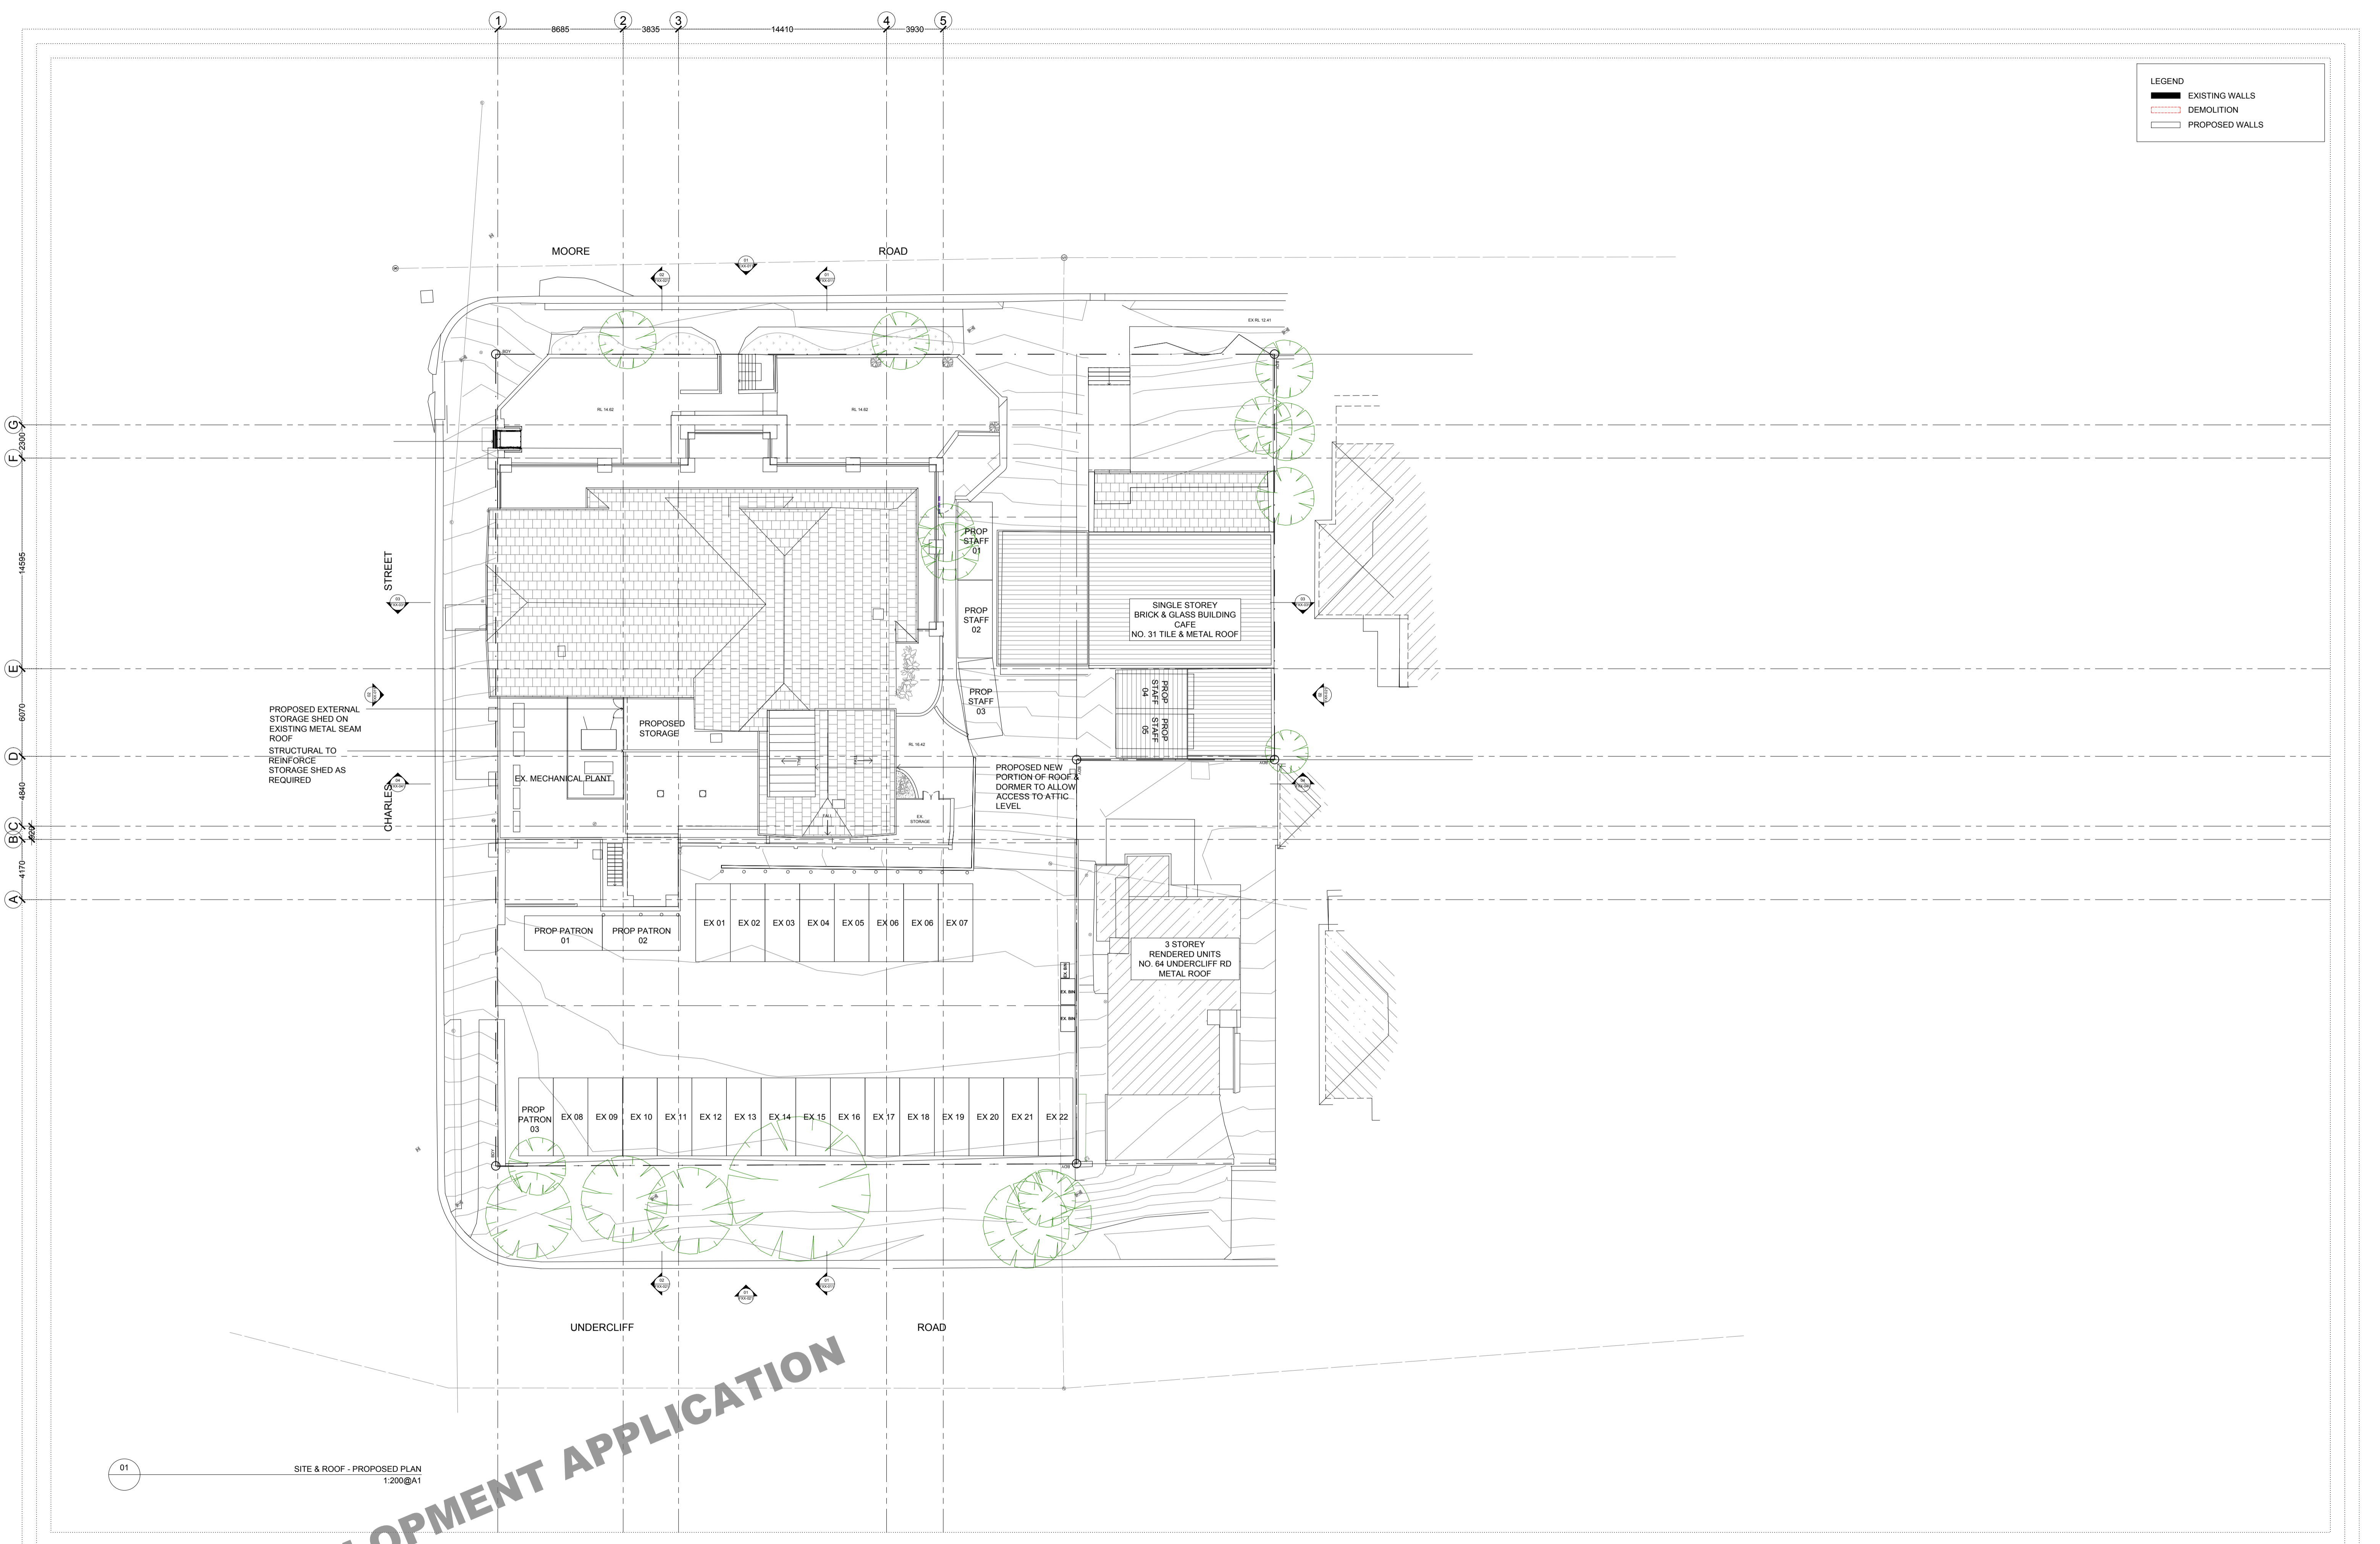

PROPOSED EXTERNAL STORAGE SHED ON EXISTING METAL SEAM ROOF  
STRUCTURAL TO REINFORCE STORAGE SHED AS REQUIRED


01 SITE & ROOF - PROPOSED PLAN  
1:200@A1

DEVELOPMENT APPLICATION

| DATE     | REVISION | ISSUE REASON  |
|----------|----------|---------------|
| 27.05.21 | A        | DA SUBMISSION |
| 28.07.21 | B        | DA SUBMISSION |

**A & CO.**  
CLIENT: GLENN PIPER  
MERIDAN AUSTRALIA


PROJECT: FRESHWATER HOTEL

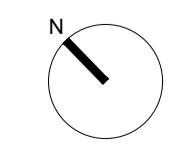


DRAWING: SITE & ROOF - PROPOSED PLAN - ROOF  
CHECK ALL DIMENSIONS ON SITE PRIOR TO THE COMMENCEMENT OF WORK  
USE FIGURED DIMENSIONS ONLY DO NOT SCALE  
COMPLY WITH RELEVANT AUTHORITIES REQUIREMENTS  
COMPLY WITH BUILDING CODE OF AUSTRALIA  
COMPLY WITH ALL RELEVANT AUSTRALIAN STANDARDS  
COPYRIGHT IN ALL DOCUMENTS AND DRAWINGS PREPARED BY ALEXANDER & CO.

| PROJECT NO.        | DRAWN    |
|--------------------|----------|
| 0487               | ST       |
| SCALE@A1           | SCALE@A3 |
| 1:200              | 1:400    |
| DWG NO. DA-DXX-011 | ISSUE B  |



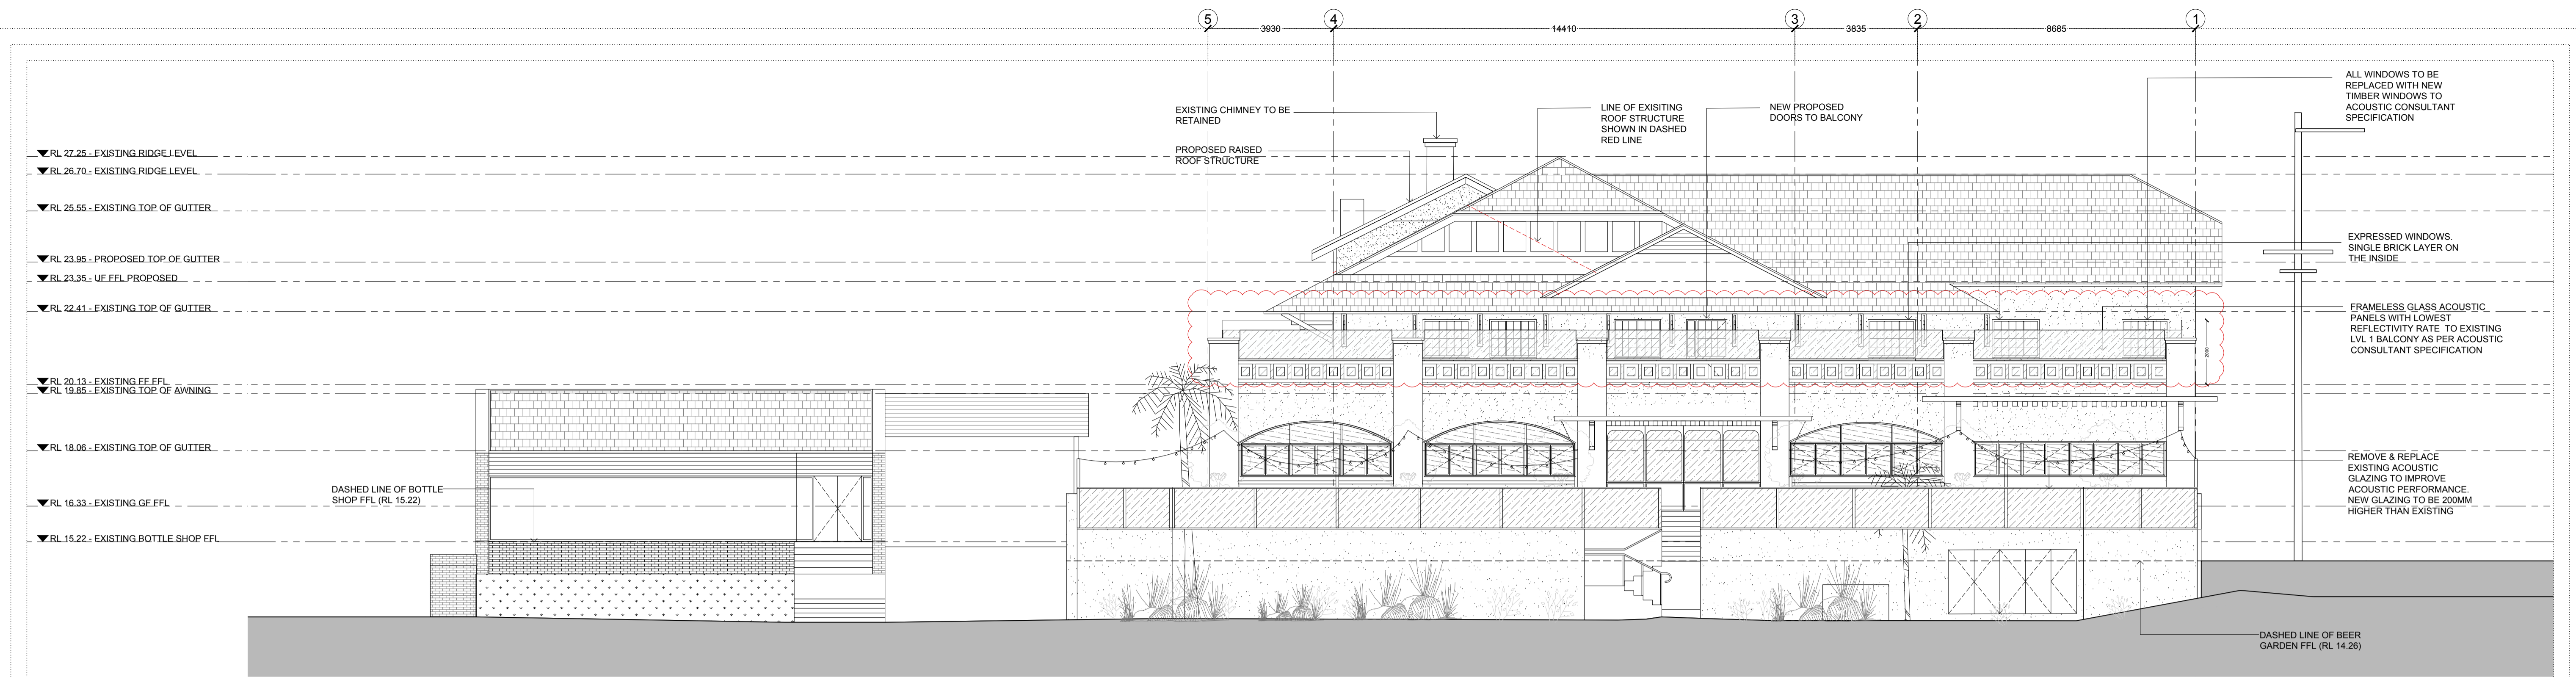

01 ELEVATION 01  
1:100@A1

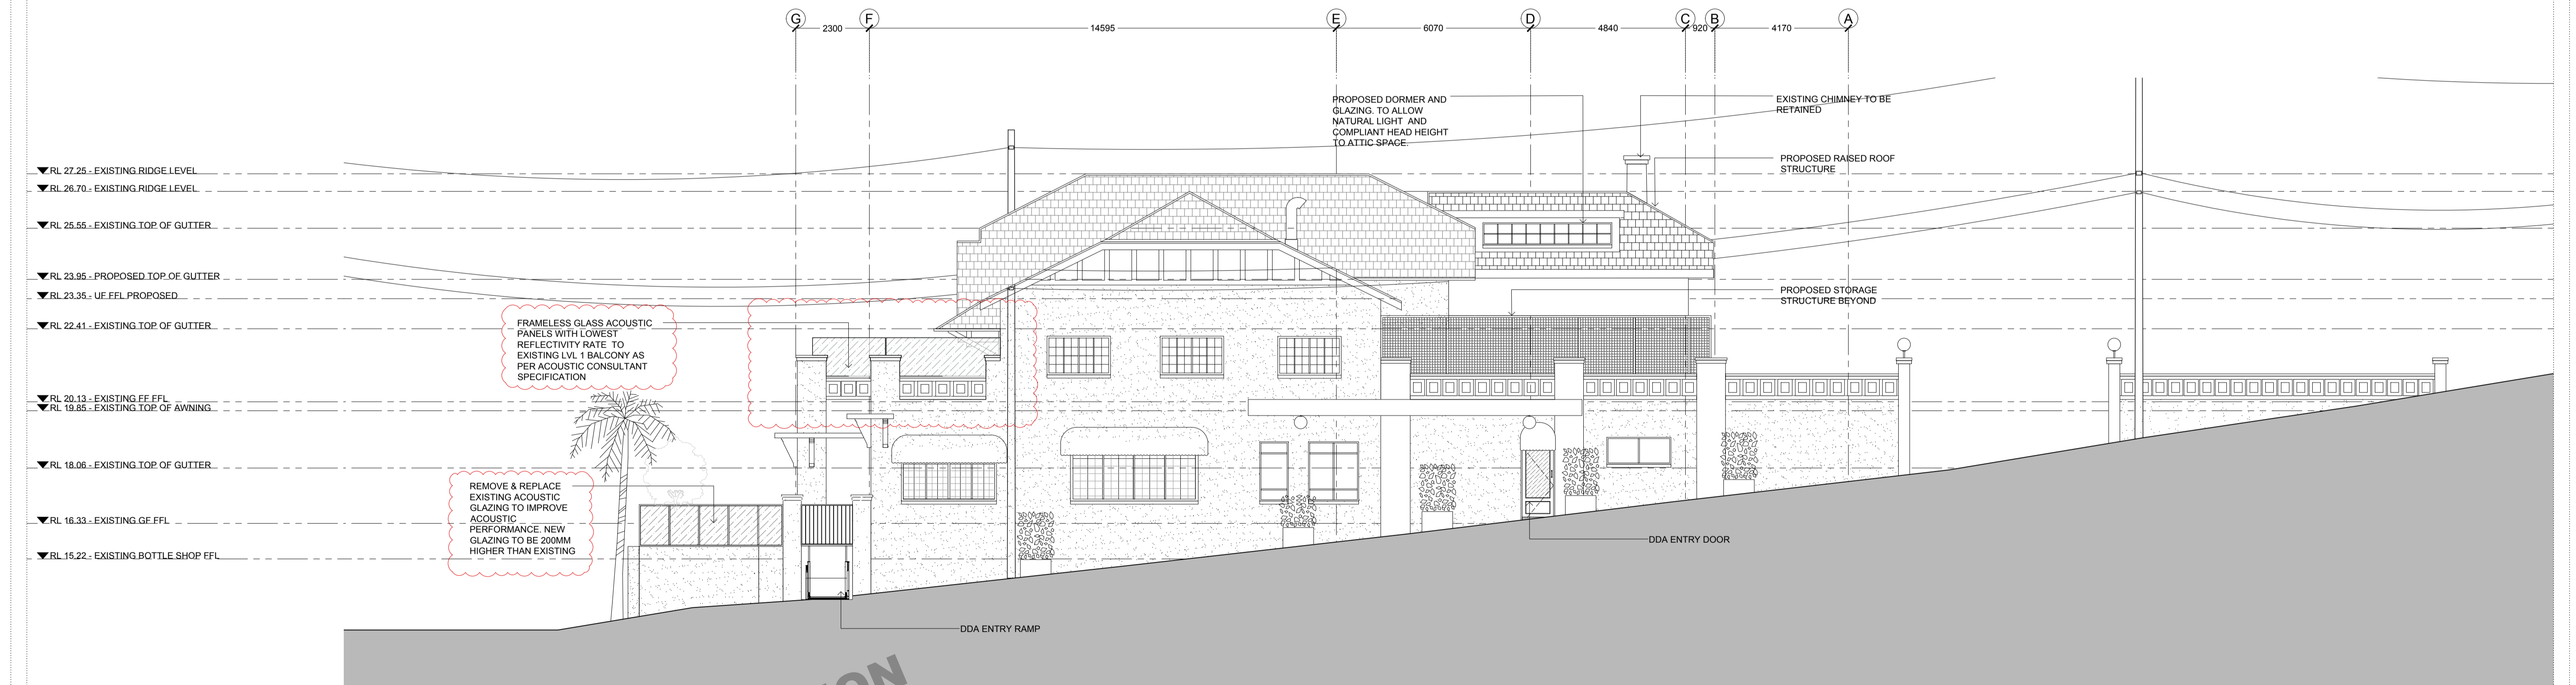

02 ELEVATION 02  
1:100@A1

**DEVELOPMENT APPLICATION**


| DATE     | REVISION | ISSUE REASON  |
|----------|----------|---------------|
| 27.05.21 | A        | DA SUBMISSION |
| 28.07.21 | B        | DA SUBMISSION |

**A & CO.**  
CLIENT: GLENN PIPER  
MERIDIAN AUSTRALIA


PROJECT: FRESHWATER HOTEL

DRAWING: OVERALL BUILDINGS  
EXTERNAL ELEVATIONS 01  
CHECK ALL DIMENSIONS ON SITE PRIOR TO THE COMMENCEMENT OF WORK  
USE FIGURED DIMENSIONS ONLY DO NOT SCALE  
COMPLY WITH RELEVANT AUTHORITIES REQUIREMENTS  
COMPLY WITH BUILDING CODE OF AUSTRALIA STANDARDS  
COPYRIGHT IN ALL DOCUMENTS AND DRAWINGS PREPARED BY ALEXANDER & CO.

| PROJECT NO. | DRAWN    |
|-------------|----------|
| 0487        | ST       |
| SCALE@A1    | SCALE@A3 |
| 1:100       | 1:200    |
| DWG NO.     | ISSUE    |
| DA-EXX-011  | B        |

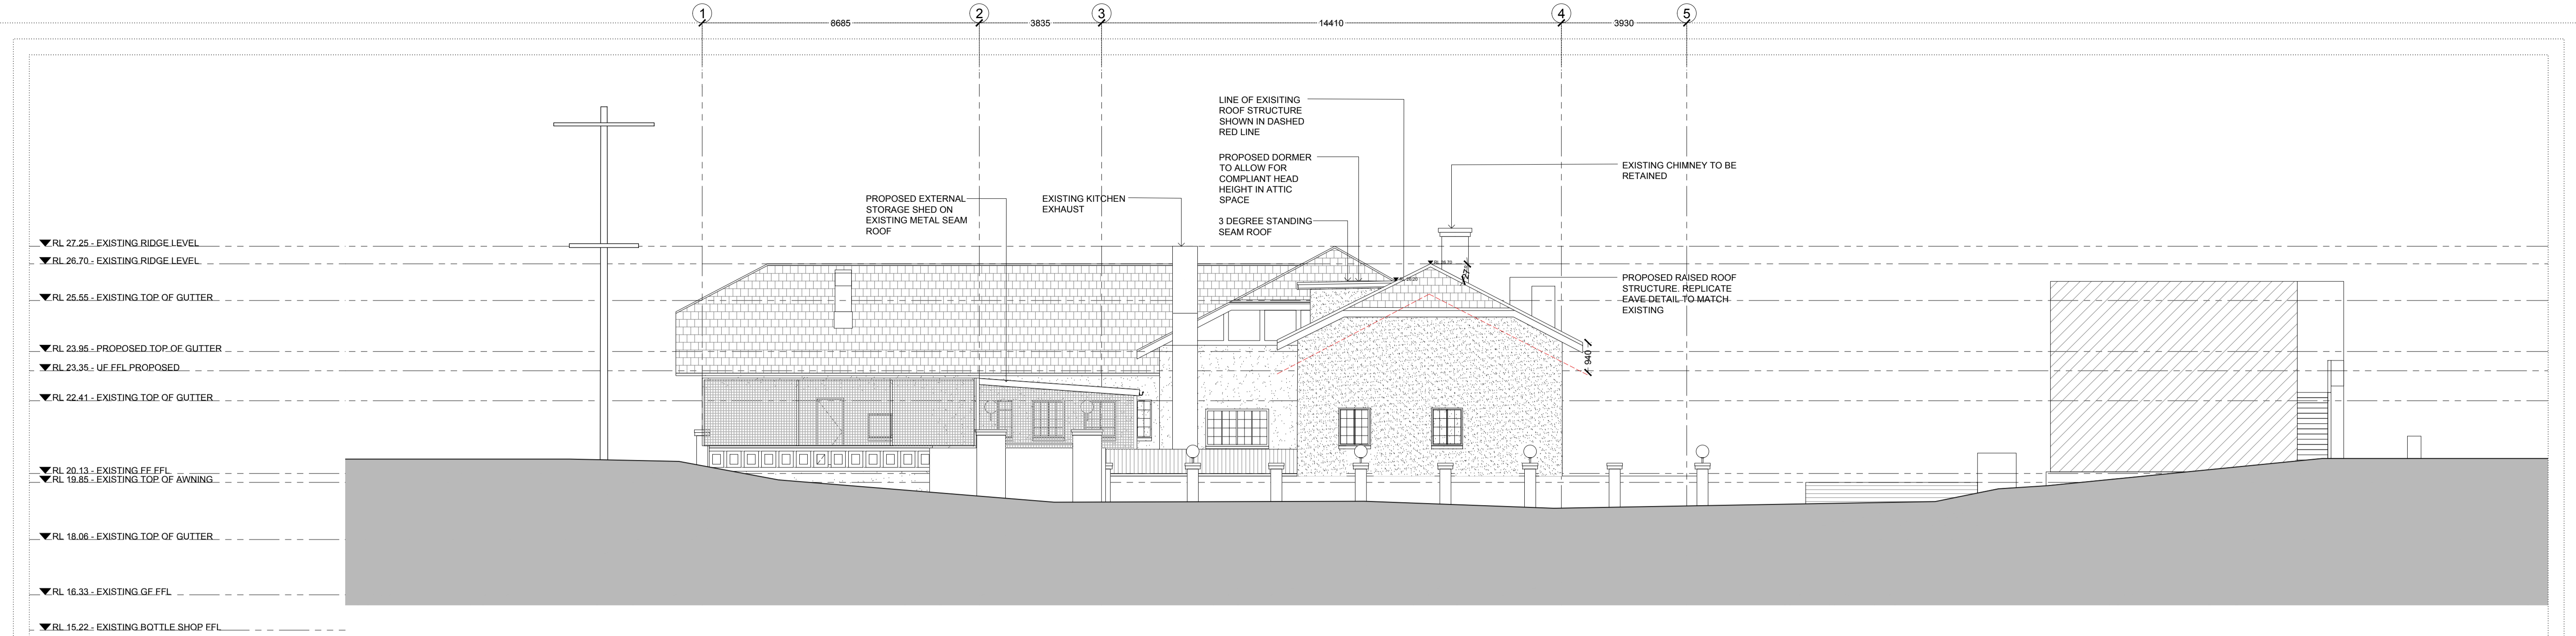

01 ELEVATION 01  
1:100@A1

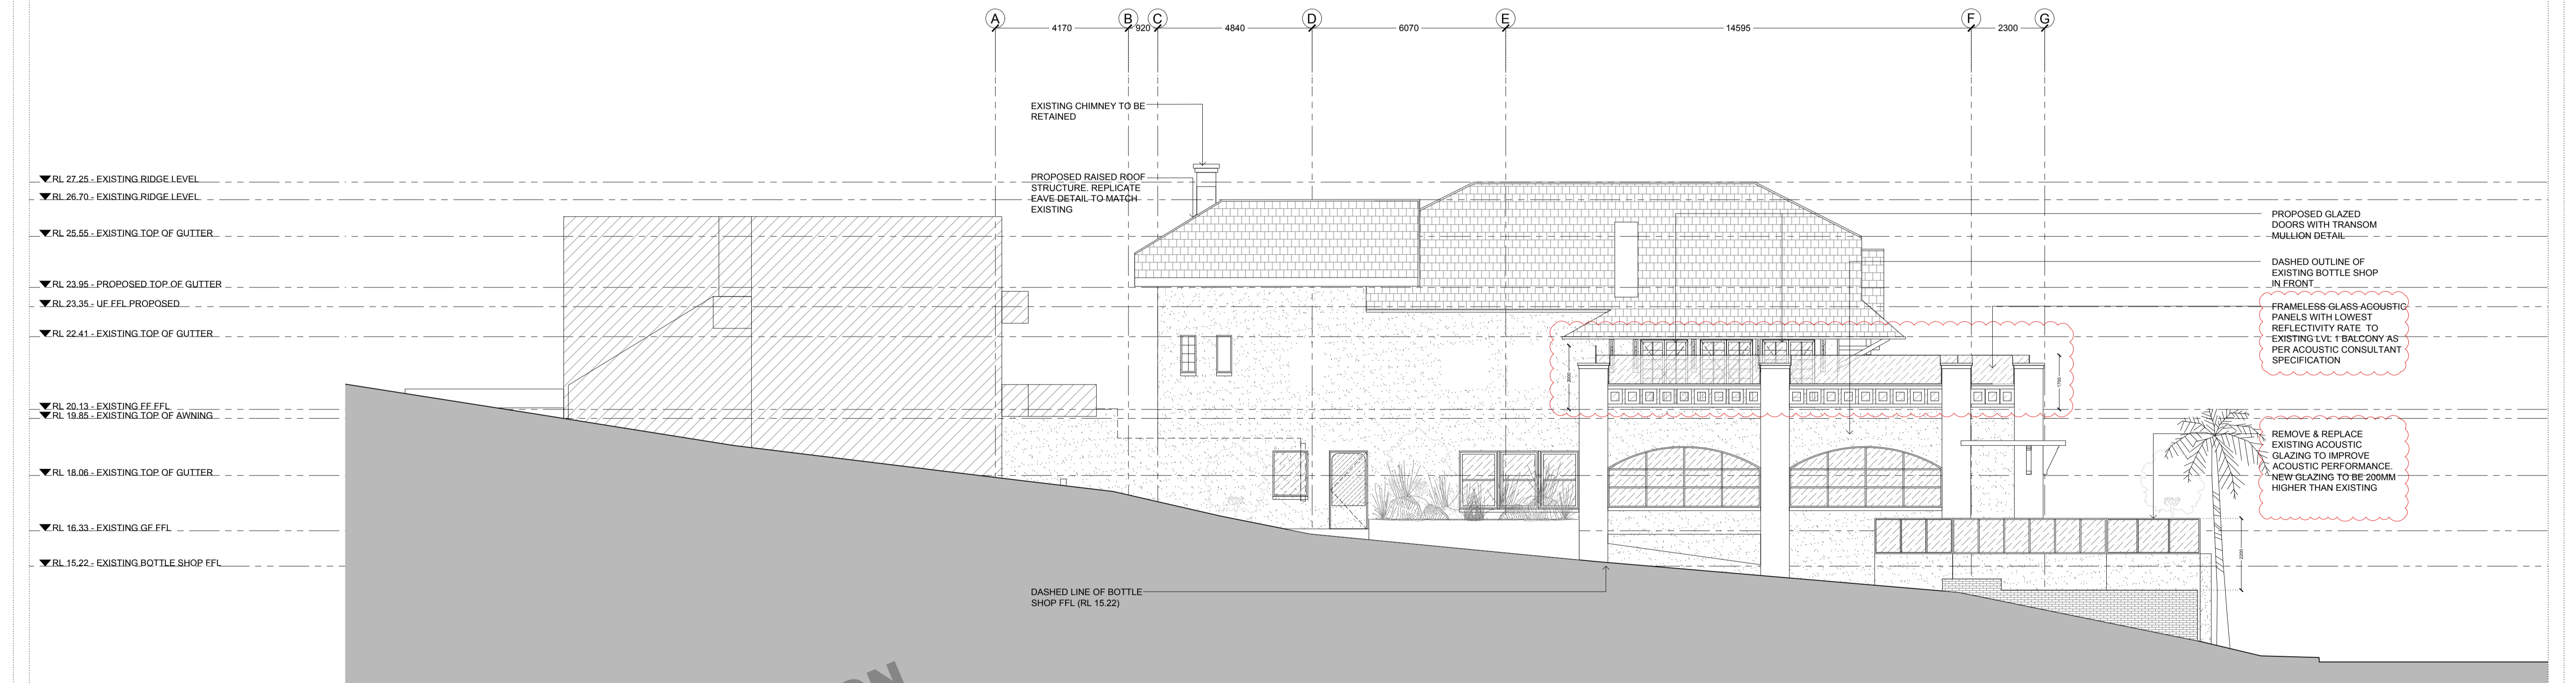

02 ELEVATION 02  
1:100@A1

**DEVELOPMENT APPLICATION**


| DATE     | REVISION | ISSUE REASON  |
|----------|----------|---------------|
| 27.05.21 | A        | DA SUBMISSION |
| 28.07.21 | B        | DA SUBMISSION |

**A & CO.**  
CLIENT: GLENN PIPER  
MERIDAN AUSTRALIA

PROJECT: FRESHWATER HOTEL

DRAWING: OVERALL BUILDING EXTERNAL ELEVATIONS 02  
CHECK ALL DIMENSIONS ON SITE PRIOR TO THE COMMENCEMENT OF WORK  
USE FIGURED DIMENSIONS ONLY DO NOT SCALE  
COMPLY WITH RELEVANT AUTHORITIES REQUIREMENTS  
COMPLY WITH BUILDING CODE OF AUSTRALIA STANDARDS  
COPYRIGHT IN ALL DOCUMENTS AND DRAWINGS PREPARED BY ALEXANDER & CO

| PROJECT NO. | DRAWN    |
|-------------|----------|
| 0487        | ST       |
| SCALE@A1    | SCALE@A3 |
| 1:100       | 1:200    |
| DWG NO.     | ISSUE    |
| DA-EXX-021  | B        |

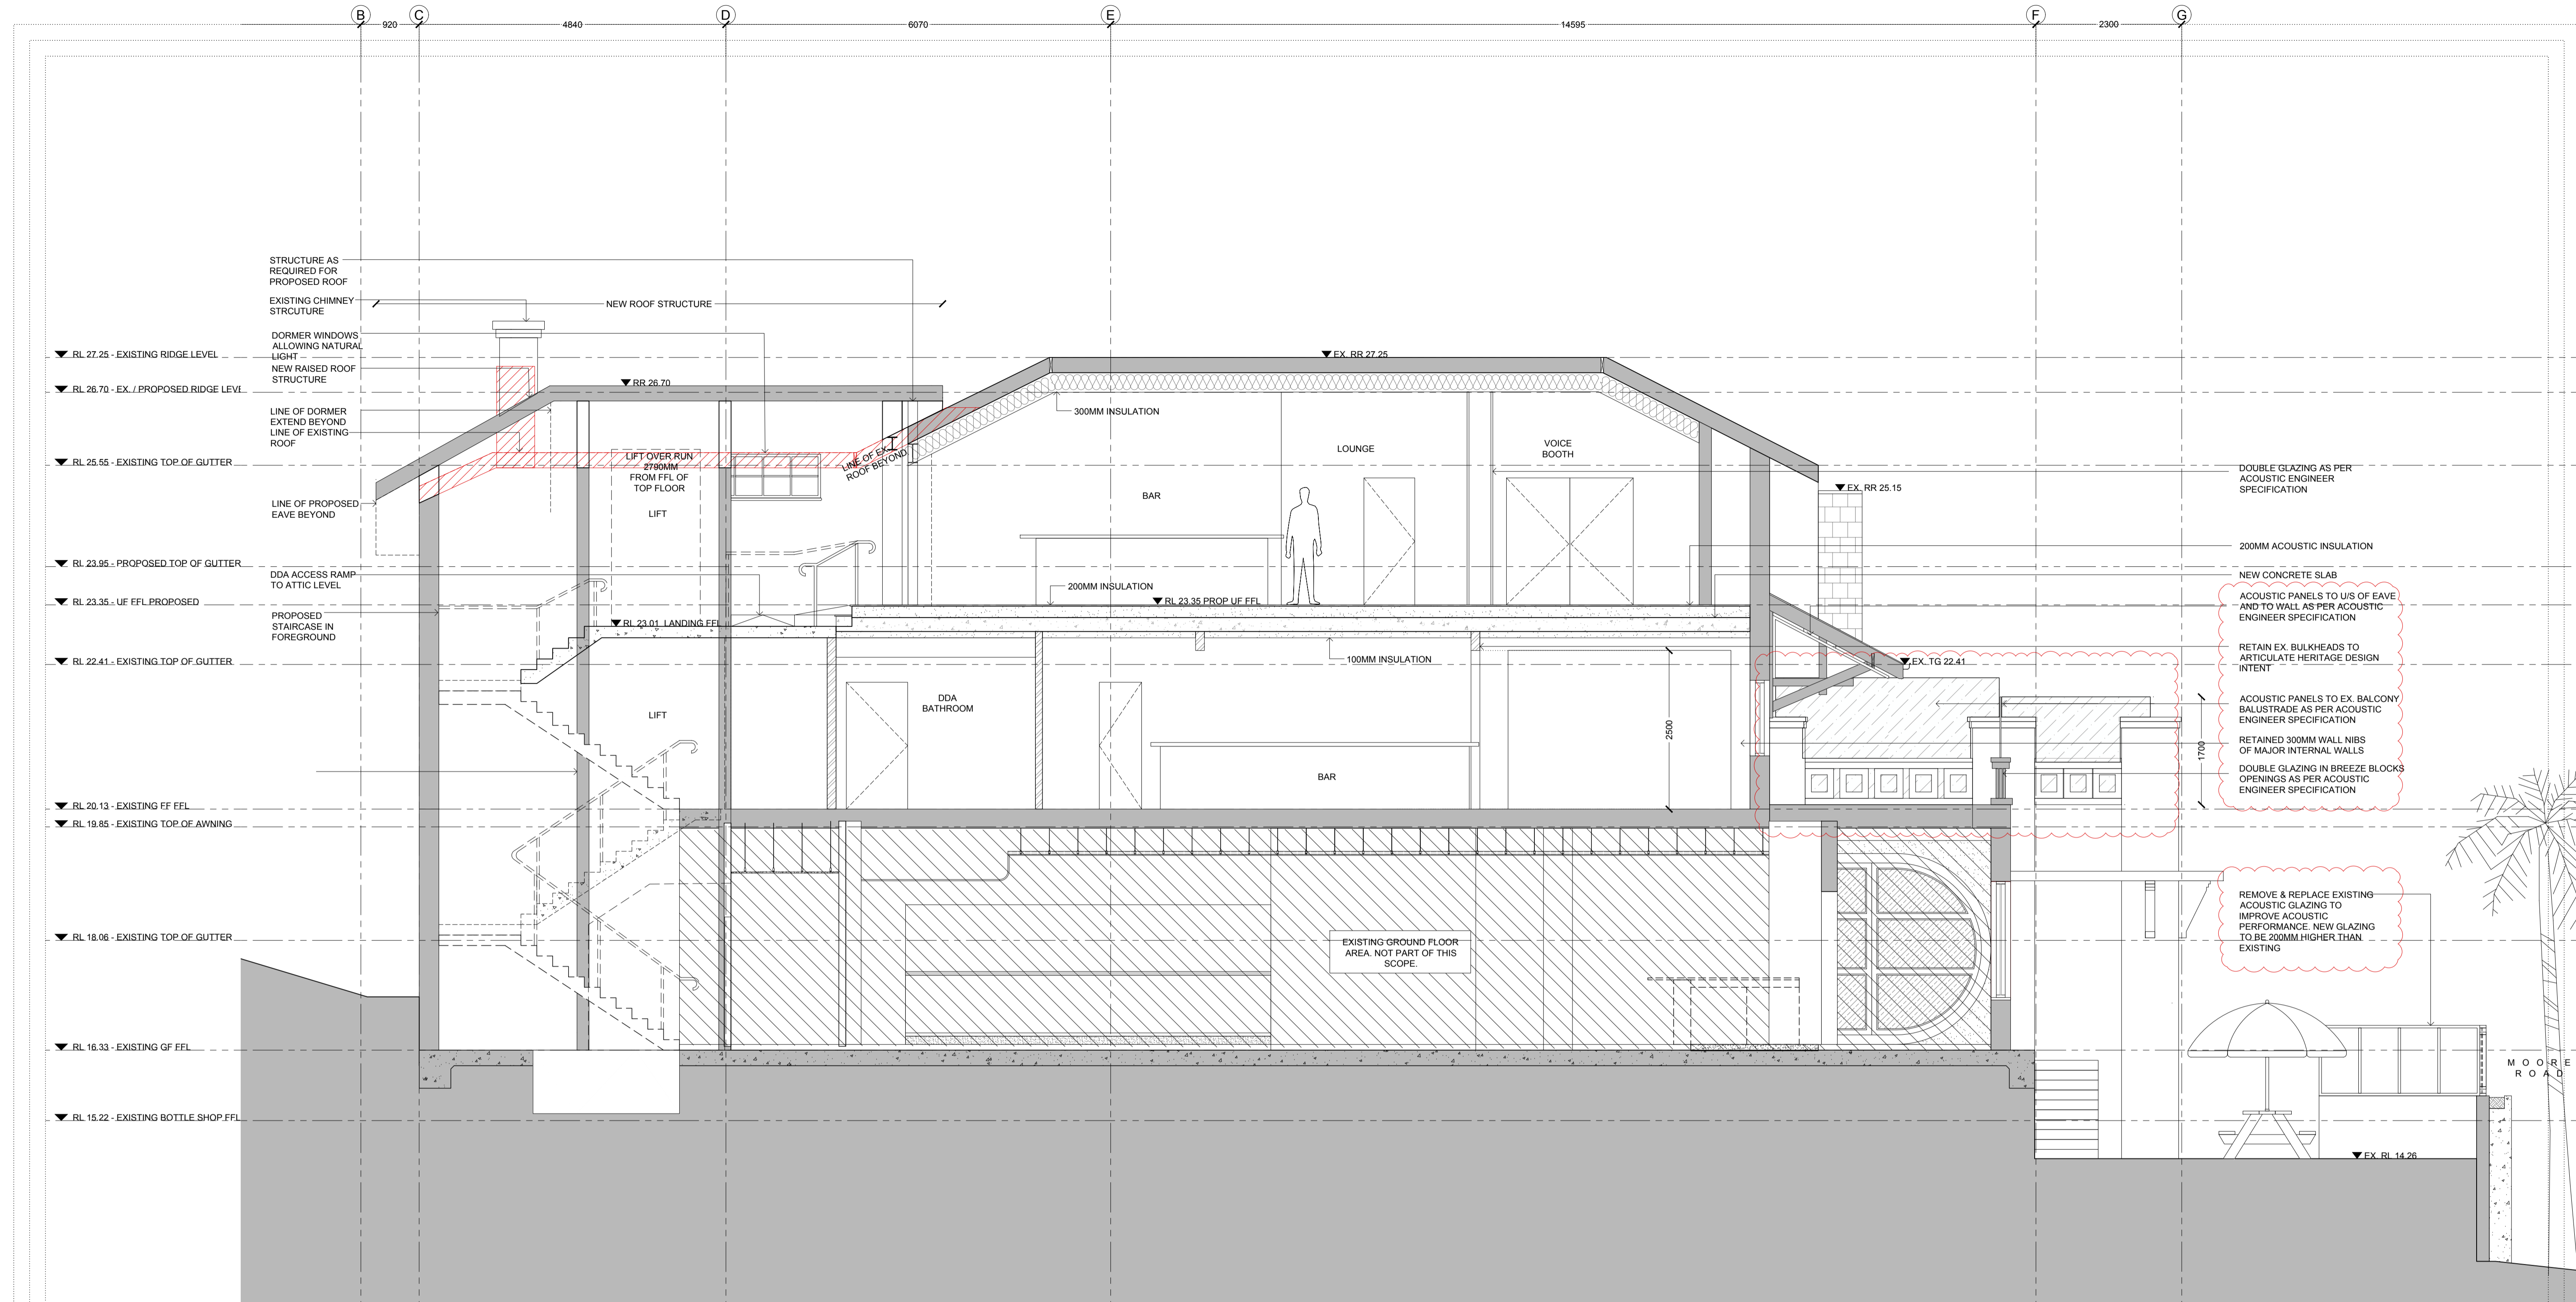

01 SECTION 01  
1:100@A1

**DEVELOPMENT APPLICATION**


| DATE     | REVISION | ISSUE REASON  |
|----------|----------|---------------|
| 27.05.21 | A        | DA SUBMISSION |
| 28.07.21 | B        | DA SUBMISSION |

**A & CO.**  
CLIENT: GLENN PIPER  
MERIDAN AUSTRALIA

PROJECT: FRESHWATER HOTEL

DRAWING: OVERALL BUILDING  
SECTION 01  
CHECK ALL DIMENSIONS ON SITE PRIOR TO THE COMMENCEMENT OF WORK  
USE FIGURED DIMENSIONS ONLY DO NOT SCALE  
COMPLY WITH RELEVANT AUTHORITIES REQUIREMENTS  
COMPLY WITH BUILDING CODE OF AUSTRALIA  
COMPLY WITH ALL RELEVANT AUSTRALIAN STANDARDS  
COPYRIGHT IN ALL DOCUMENTS AND DRAWINGS PREPARED BY ALEXANDER & CO.

| PROJECT NO. | DRAWN    |
|-------------|----------|
| 0487        | ST       |
| SCALE@A1    | SCALE@A3 |
| 1:50        | 1:100    |
| DWG NO.     | ISSUE    |
| DA-FXX-011  | B        |

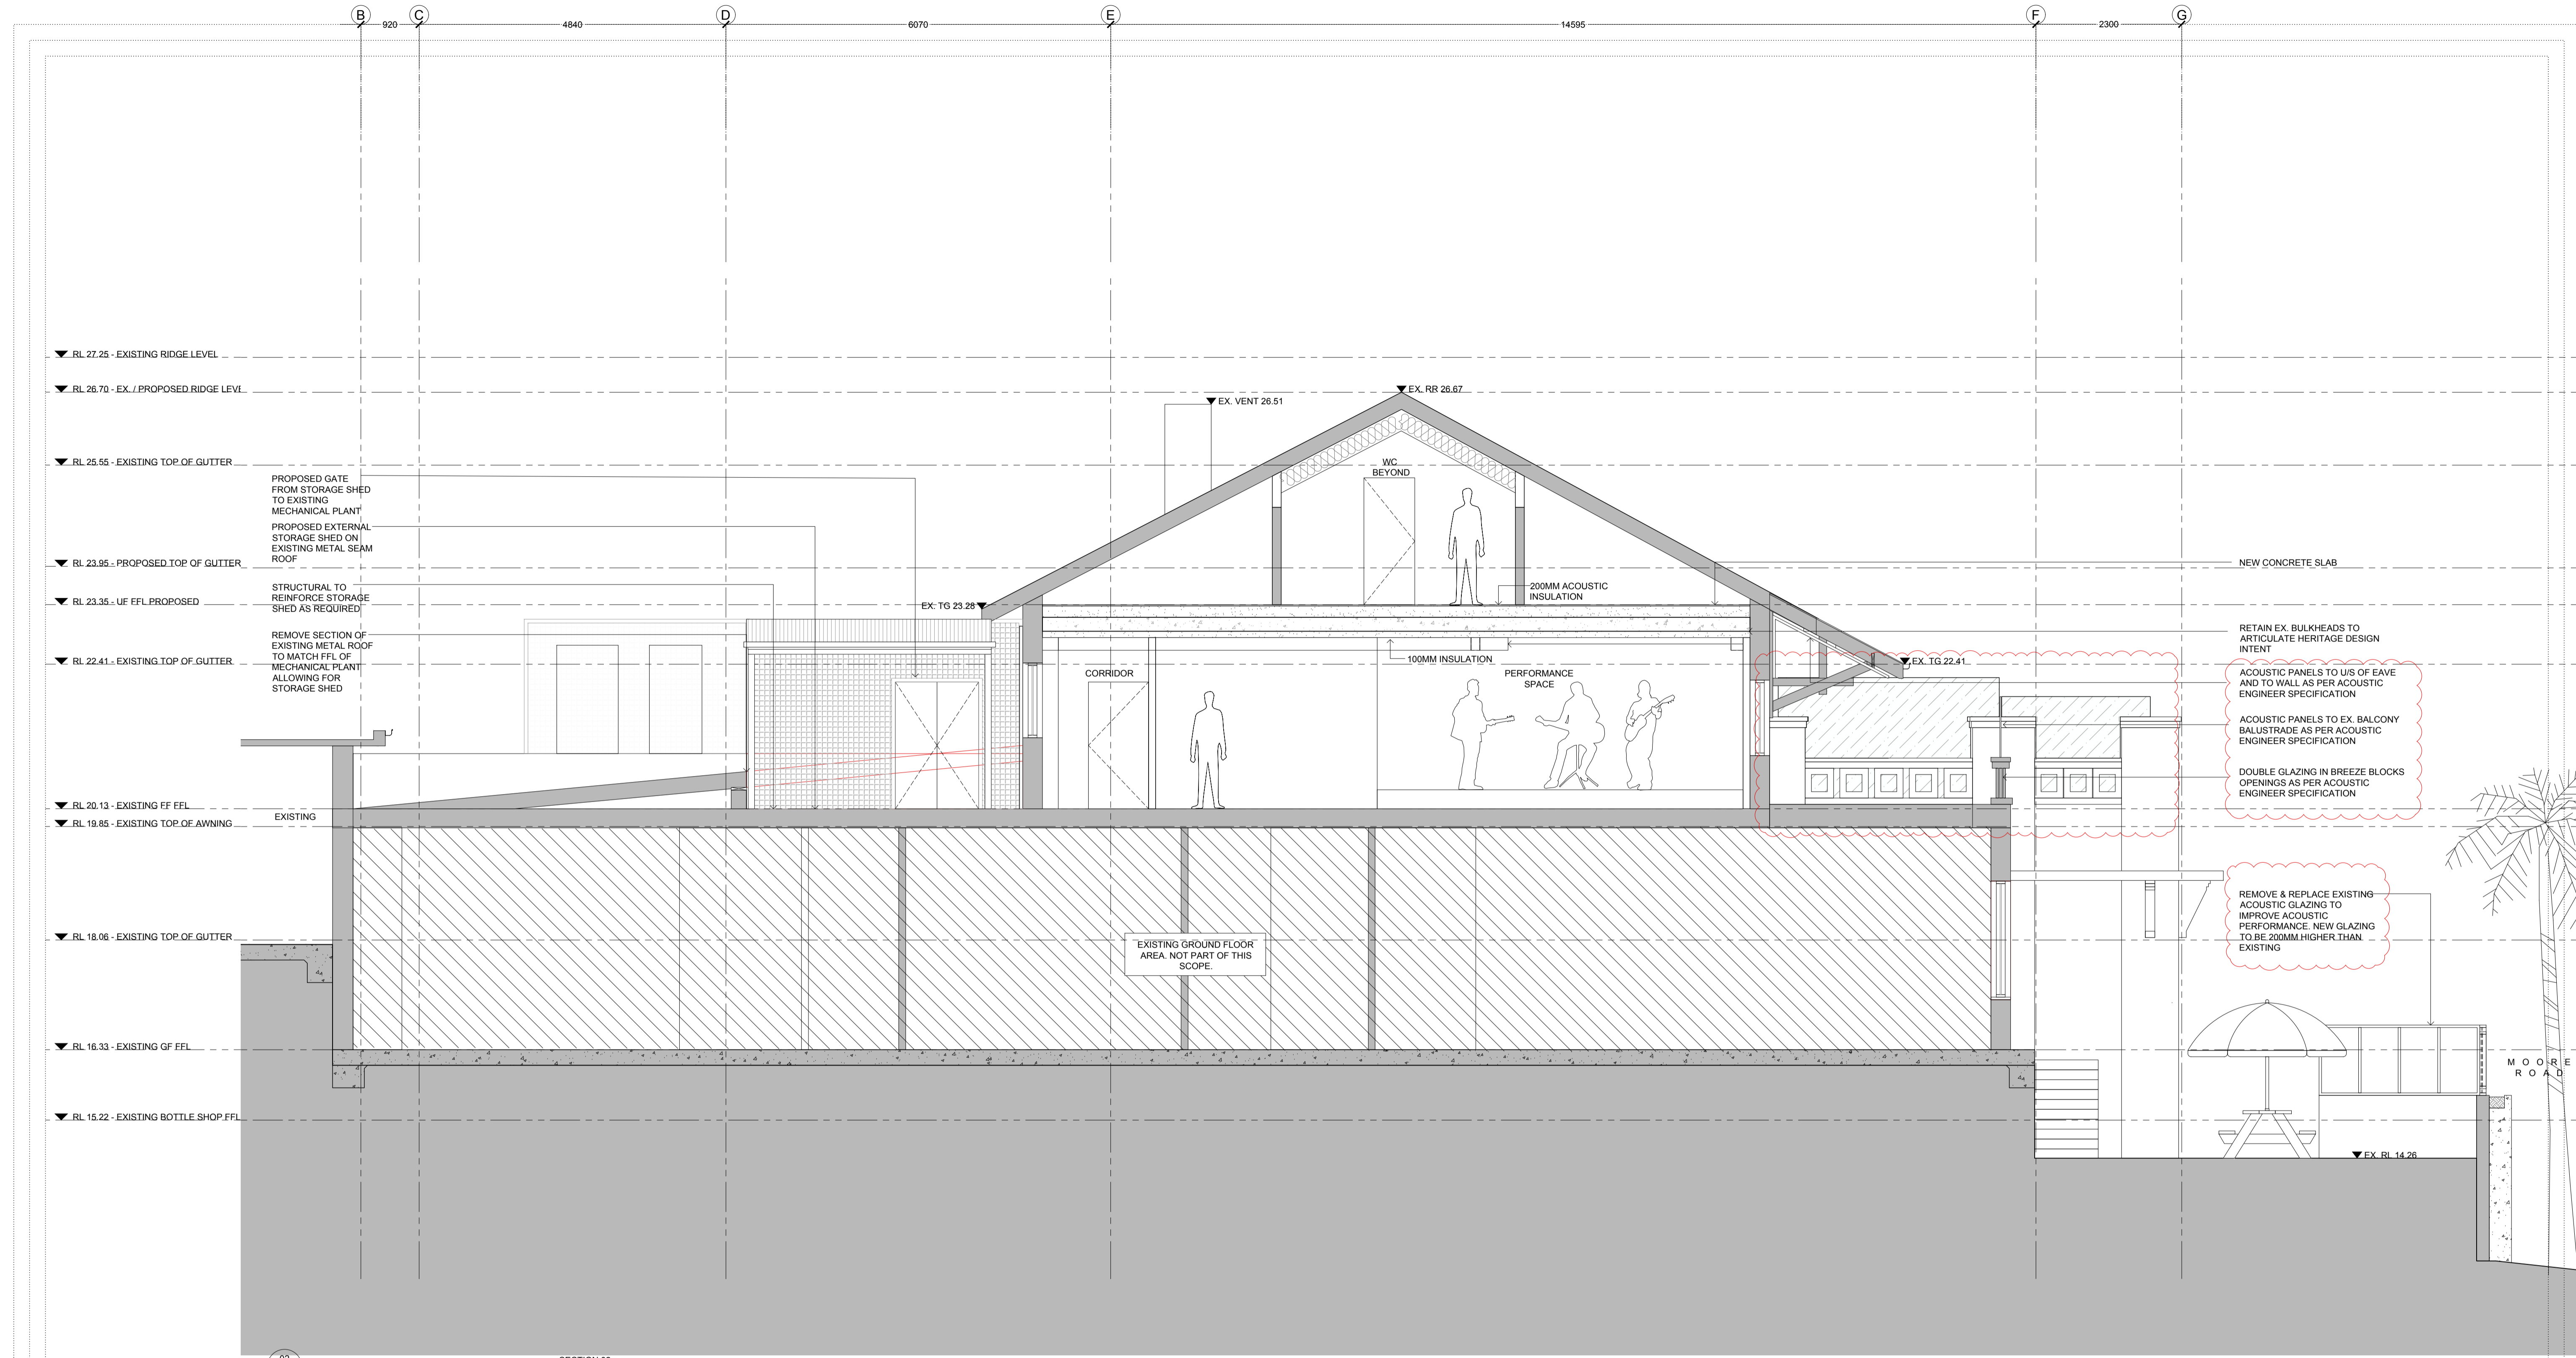

**DEVELOPMENT APPLICATION**

DATE: 27.05.21  
 REVISION: A  
 ISSUE REASON: DA SUBMISSION




CLIENT: GLENN PIPER  
 MERIDAN AUSTRALIA

PROJECT: FRESHWATER HOTEL

DRAWING: OVERALL BUILDING  
 SECTION 02  
CHECK ALL DIMENSIONS ON SITE PRIOR TO THE COMMENCEMENT OF WORK  
 USE FIGURED DIMENSIONS ONLY DO NOT SCALE  
 COMPLY WITH RELEVANT AUTHORITIES REQUIREMENTS  
 COMPLY WITH BUILDING CODE OF AUSTRALIA  
 COMPLY WITH ALL RELEVANT AUSTRALIAN STANDARDS  
 COPYRIGHT IN ALL DOCUMENTS AND DRAWINGS PREPARED BY ALEXANDER & CO.

PROJECT NO. 0487  
 SCALE@A1 1:50  
 SCALE@A3 1:100  
 DWG NO. DA-FXX-021  
 DRAWN ST  
 CHECKED SH  
 ISSUE B

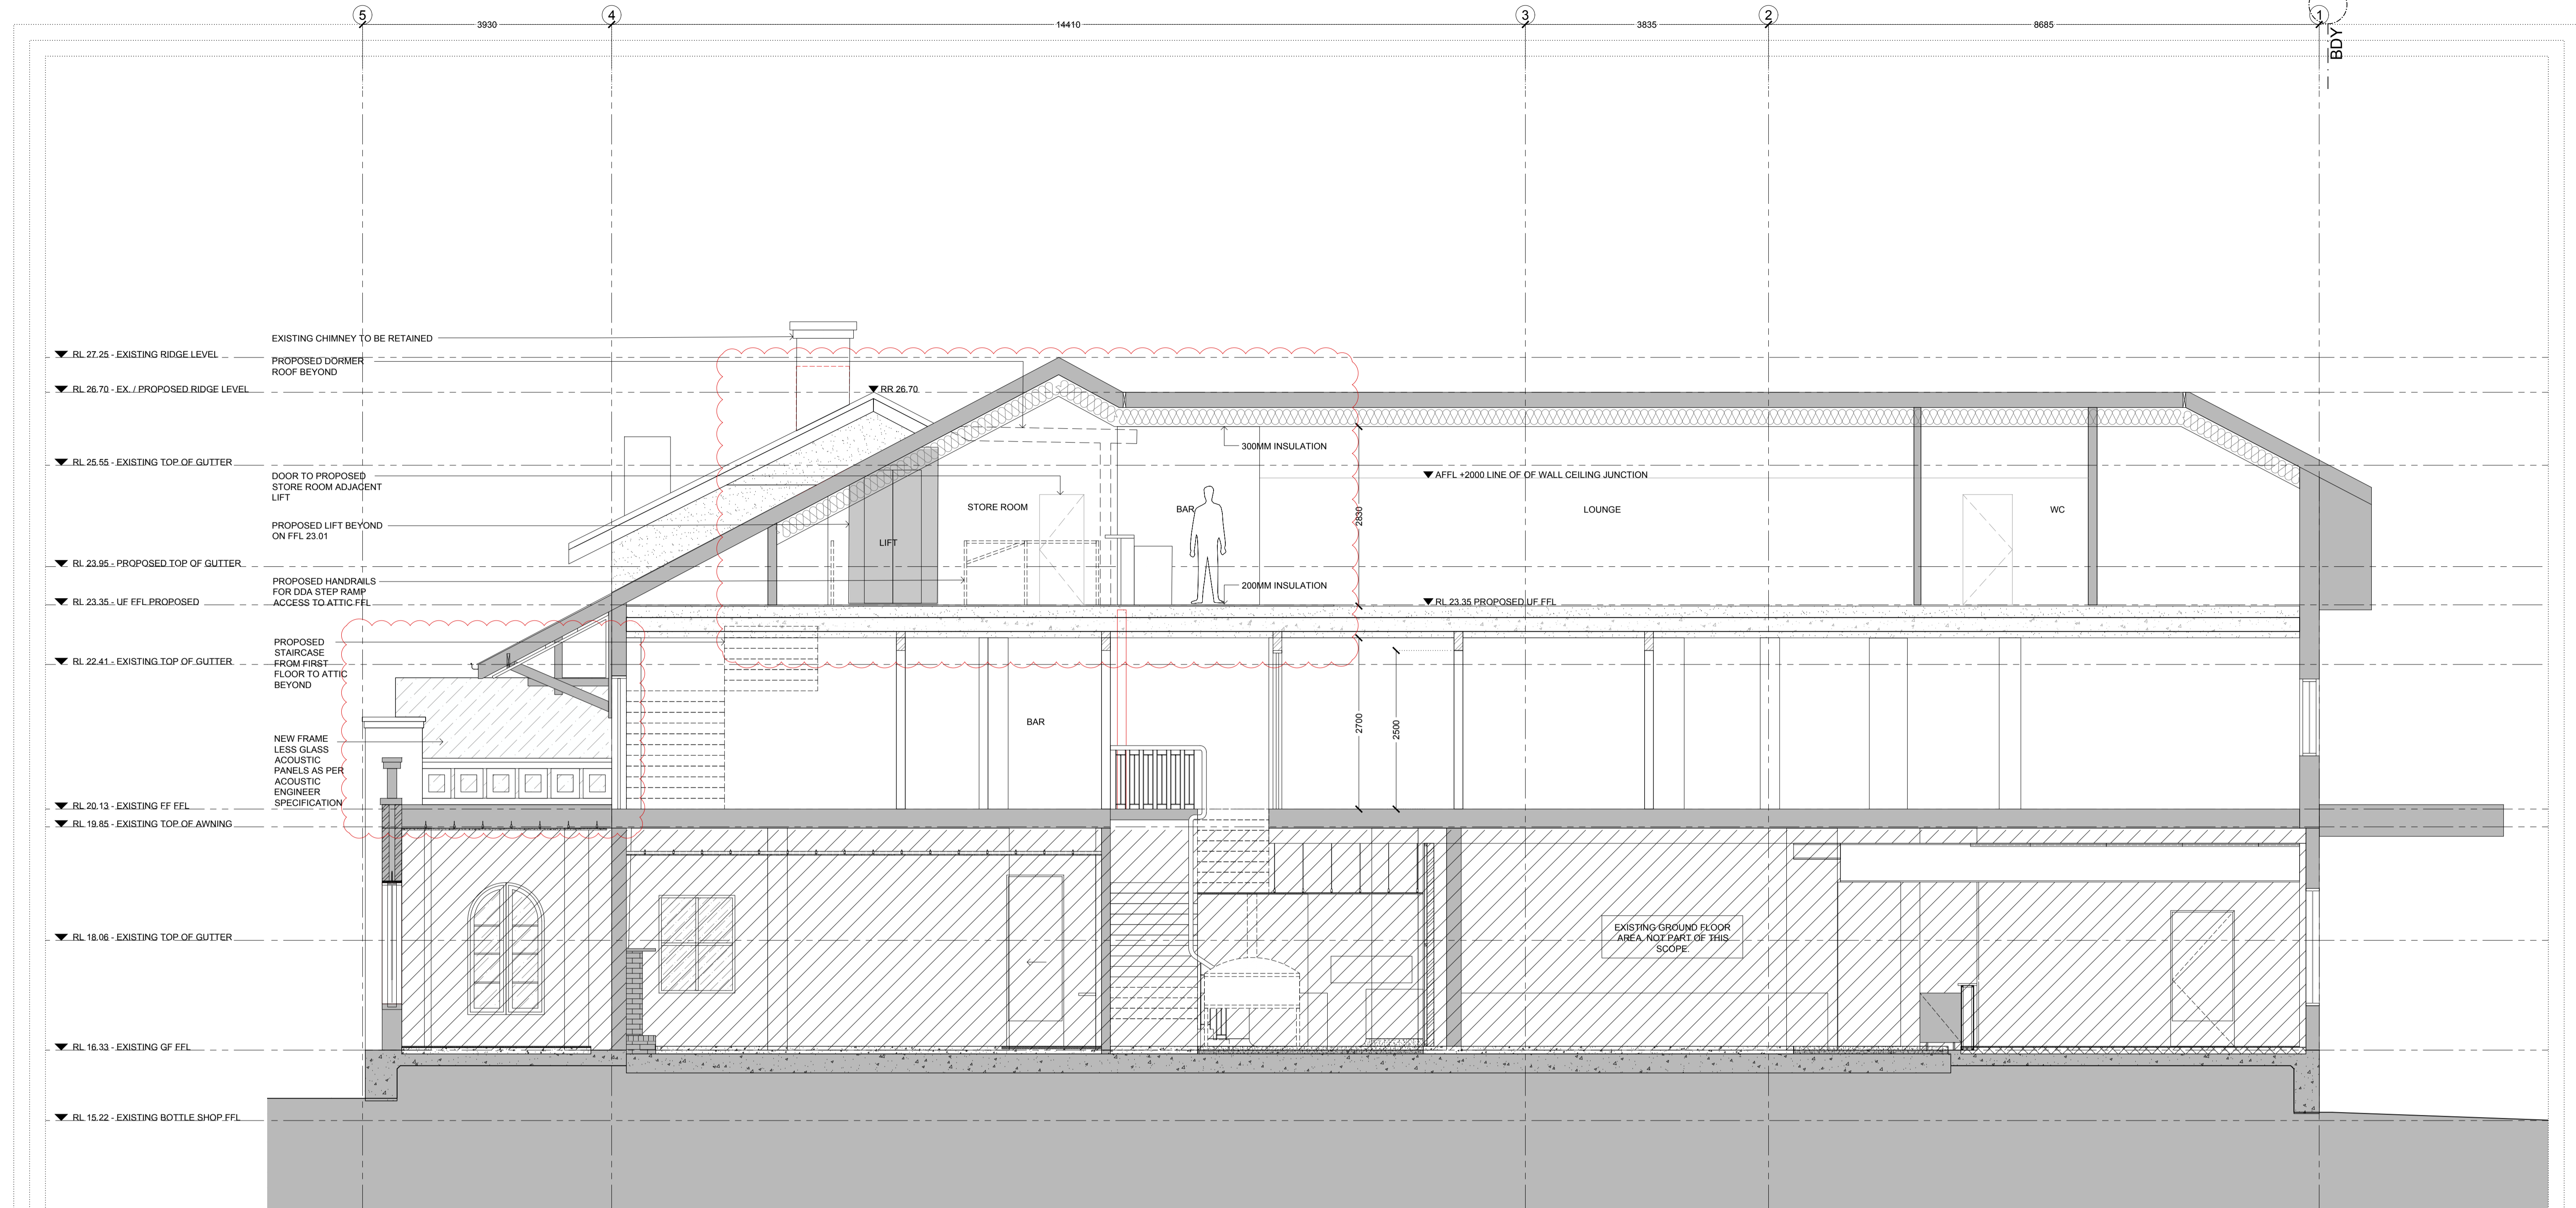

03 SECTION 03  
1:100@A1

**DEVELOPMENT APPLICATION**


| DATE     | REVISION | ISSUE REASON  |
|----------|----------|---------------|
| 27.05.21 | A        | DA SUBMISSION |
| 28.07.21 | B        | DA SUBMISSION |

**A & CO.**  
CLIENT: GLENN PIPER  
MERIDIAN AUSTRALIA

PROJECT: FRESHWATER HOTEL

DRAWING: OVERALL BUILDING  
SECTION 03  
CHECK ALL DIMENSIONS ON SITE PRIOR TO THE COMMENCEMENT OF WORK  
USE FIGURED DIMENSIONS ONLY DO NOT SCALE  
COMPLY WITH RELEVANT AUTHORITIES REQUIREMENTS  
COMPLY WITH BUILDING CODE OF AUSTRALIA  
COMPLY WITH ALL RELEVANT AUSTRALIAN STANDARDS  
COPYRIGHT IN ALL DOCUMENTS AND DRAWINGS PREPARED BY ALEXANDER & CO

| PROJECT NO. | DRAWN    |
|-------------|----------|
| 0487        | ST       |
| SCALE@A1    | SCALE@A3 |
| 1:50        | 1:100    |
| DWG NO.     | ISSUE    |
| DA-FXX-031  | B        |

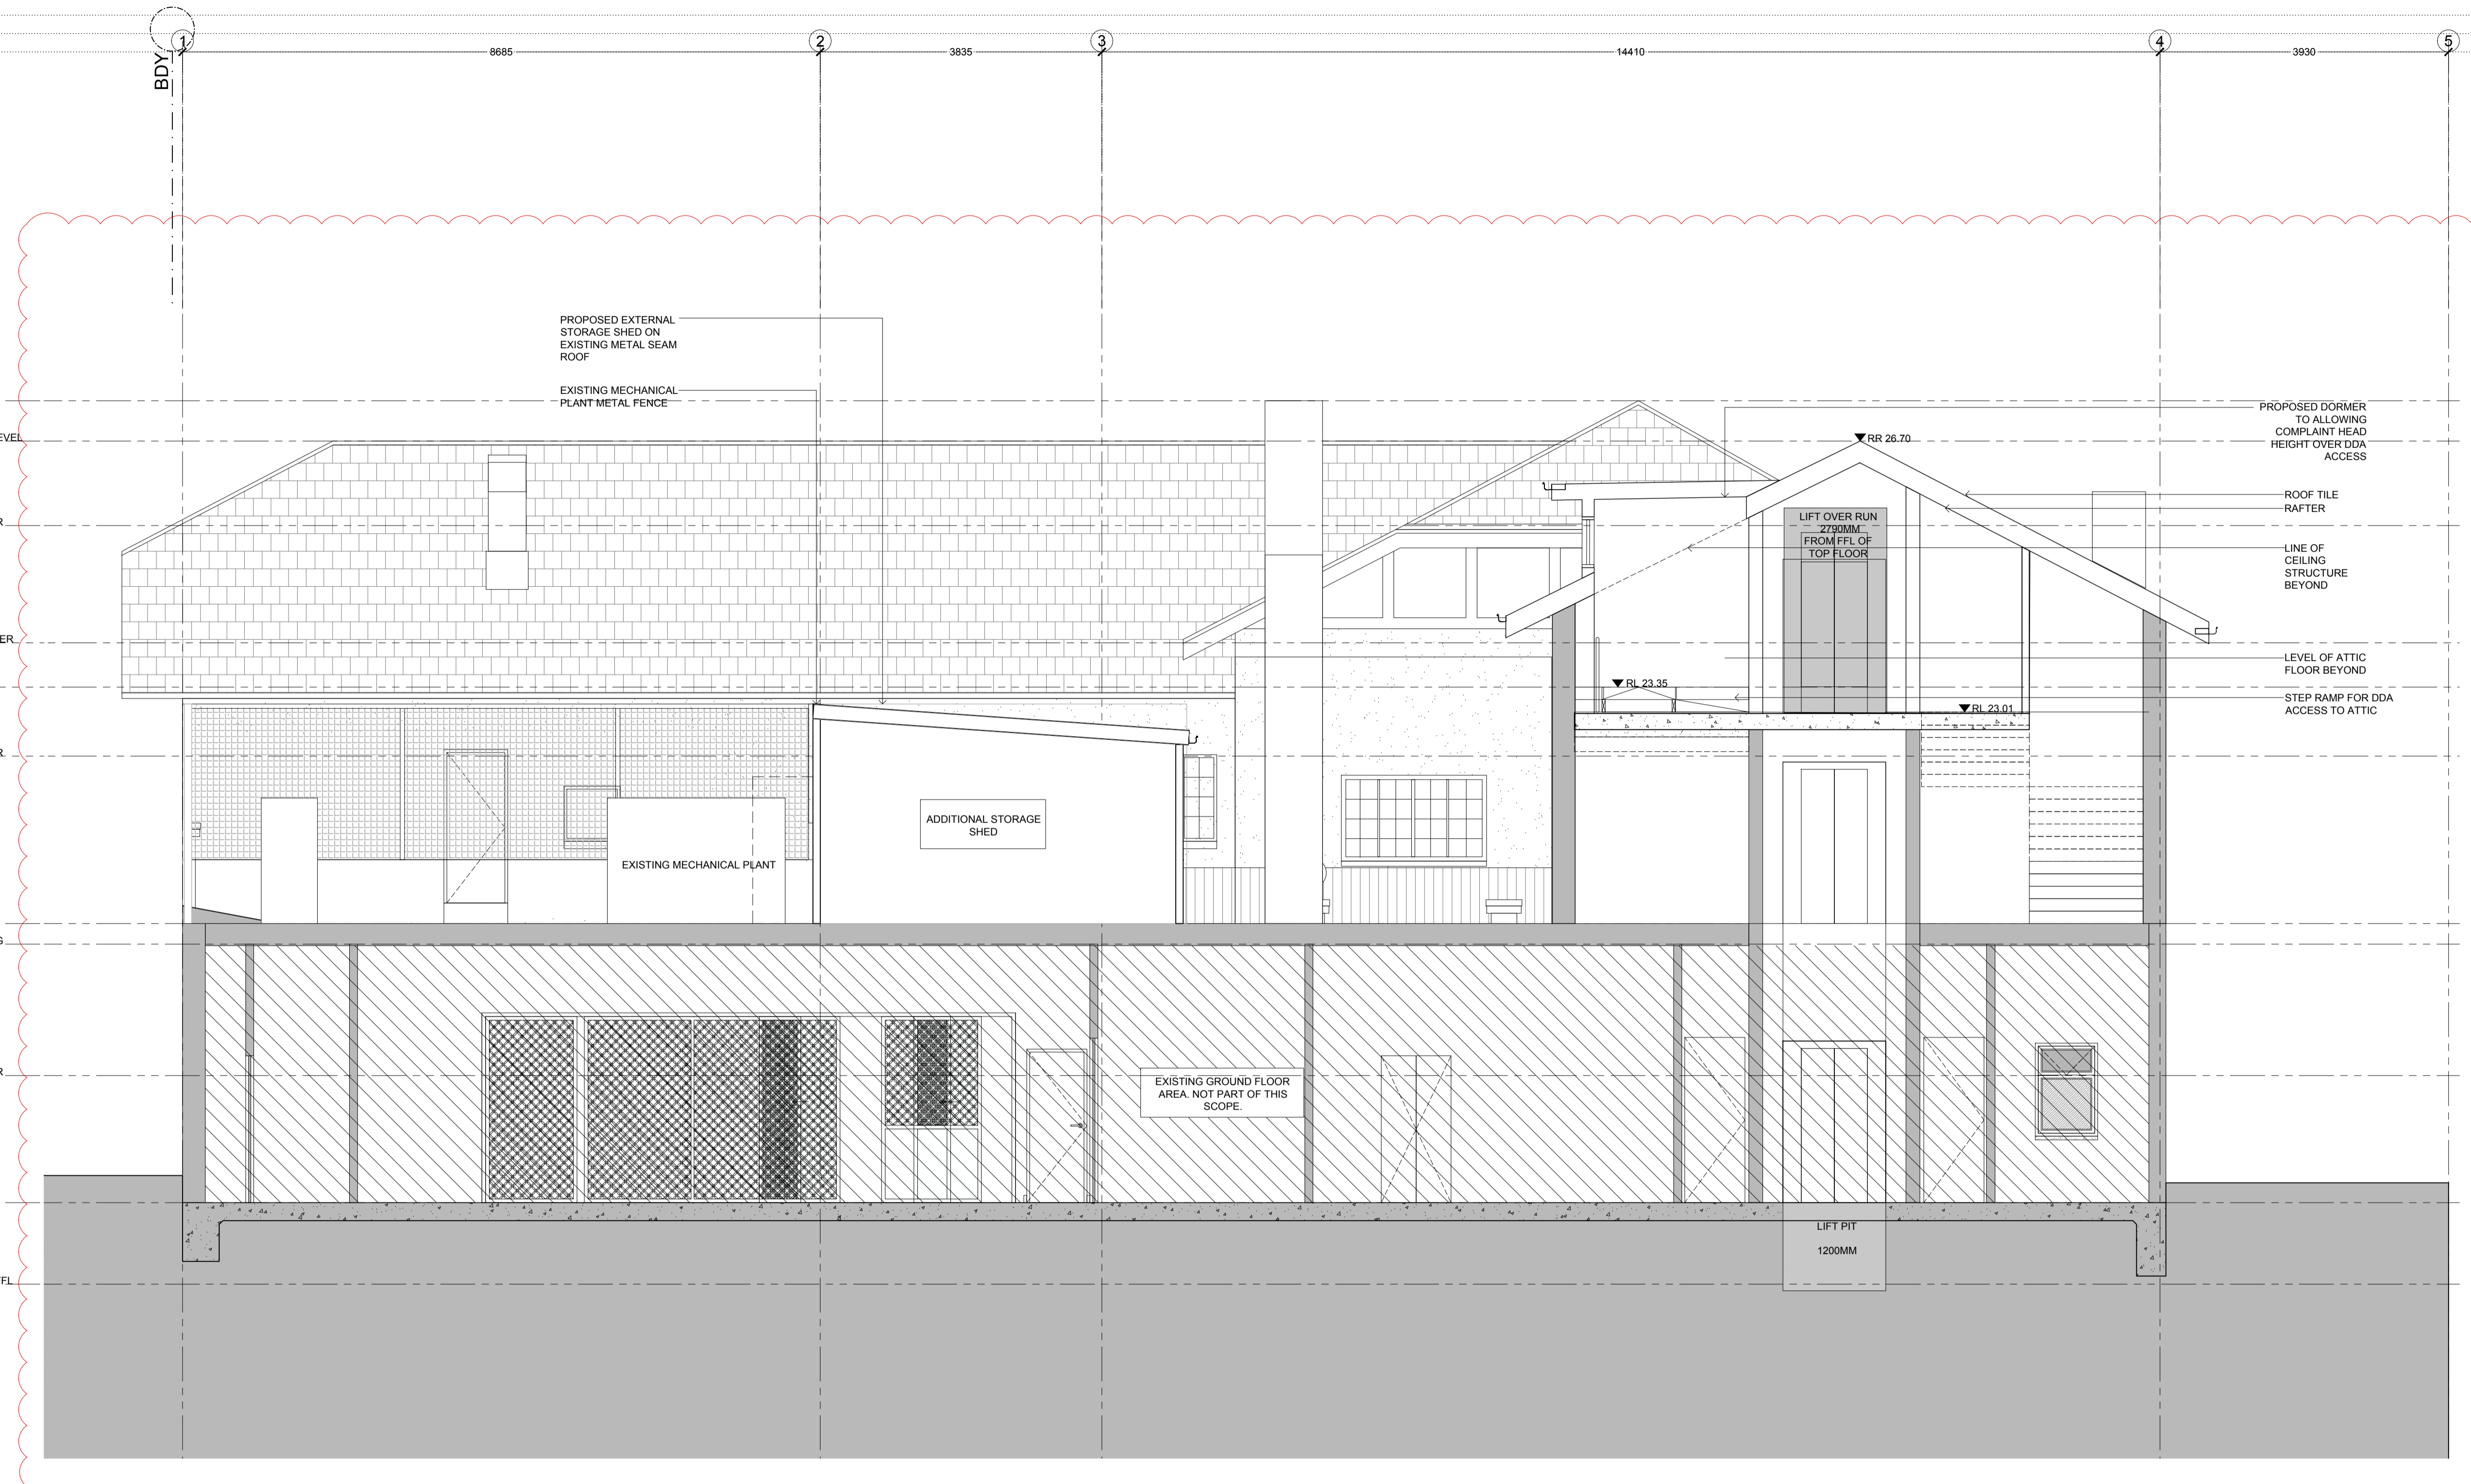

04 SECTION 04  
1:100@A1

**DEVELOPMENT APPLICATION**

| DATE     | REVISION | ISSUE REASON  |
|----------|----------|---------------|
| 27.05.21 | A        | DA SUBMISSION |
| 28.07.21 | A        | DA SUBMISSION |



CLIENT:  
GLENN PIPER  
MERIDAN AUSTRALIA

PROJECT:  
FRESHWATER HOTEL

DRAWING:  
OVERALL BUILDING  
SECTION 04  
CHECK ALL DIMENSIONS ON SITE PRIOR TO THE COMMENCEMENT OF WORK  
USE FIGURED DIMENSIONS ONLY DO NOT SCALE  
COMPLY WITH RELEVANT AUTHORITIES REQUIREMENTS  
COMPLY WITH BUILDING CODE OF AUSTRALIA  
COMPLY WITH ALL RELEVANT AUSTRALIAN STANDARDS  
COPYRIGHT IN ALL DOCUMENTS AND DRAWINGS PREPARED BY ALEXANDER & CO

| PROJECT NO. | DRAWN    |
|-------------|----------|
| 0487        | ST       |
| SCALE@A1    | SCALE@A3 |
| 1:50        | 1:100    |
| DWG NO.     | ISSUE    |
| DA-FXX-041  | B        |