


FLOOR PLAN

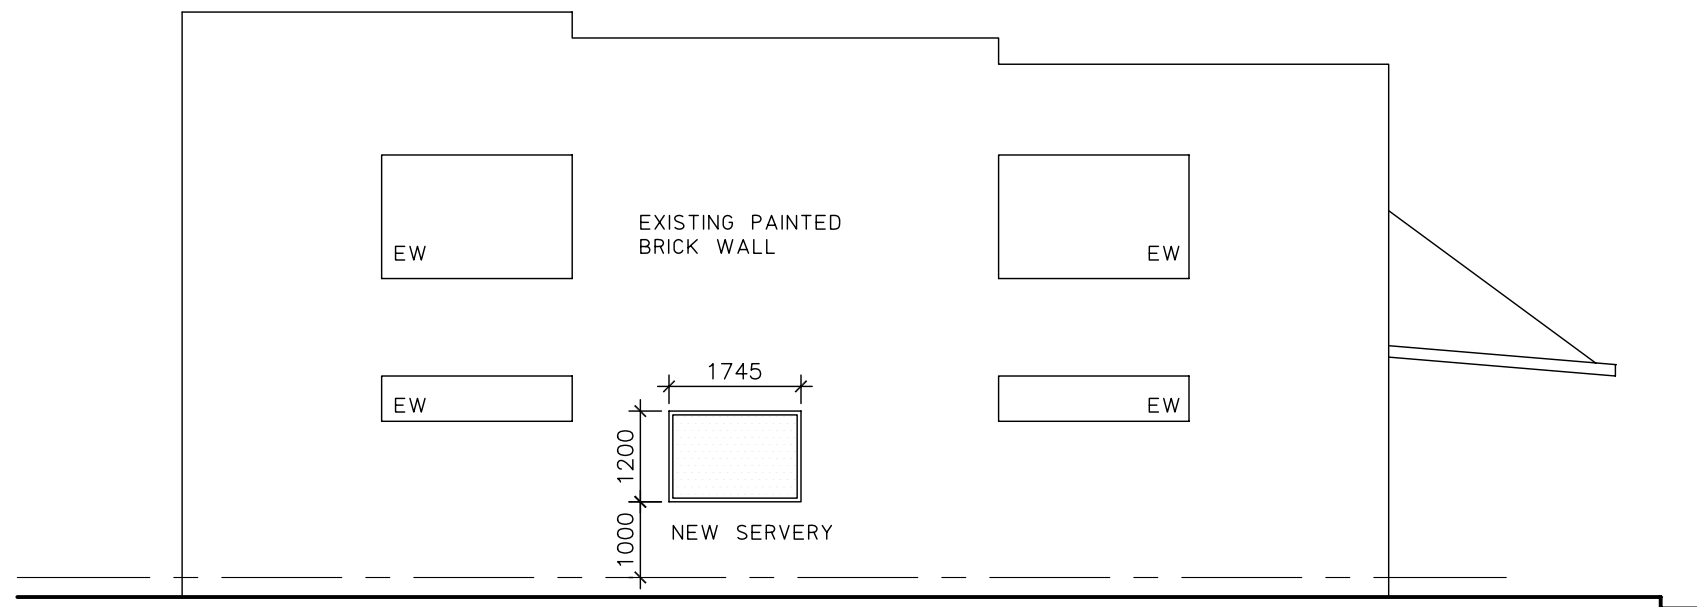

SOUTH ELEVATION

LEGEND	
EW	DENOTES EXISTING WINDOW
ED	DENOTES EXISTING DOOR
	EXISTING WALLS

A3

ISSUE A	DATE 18.8.20	AMENDMENT DEVELOPMENT APPLICATION	ABN 75 001 873 669 Arctect Pty. Ltd. trading as Hugh Slatyer & Associates PO Box 949 SIVES NSW 2075 email : hughslatyer@bigpond.com M: 0414 256 939	Registration 3311 NSW Board of Architects	PROJECT ALTERATIONS TO EXISTING RETAIL TENANCY 1421 PITTWATER RD. NARRABEEN	DRAWING PLAN AND ELEVATION	92221.02
SCALE		DATE	APPROVED	ISSUE			
1:100		AUG.20					