


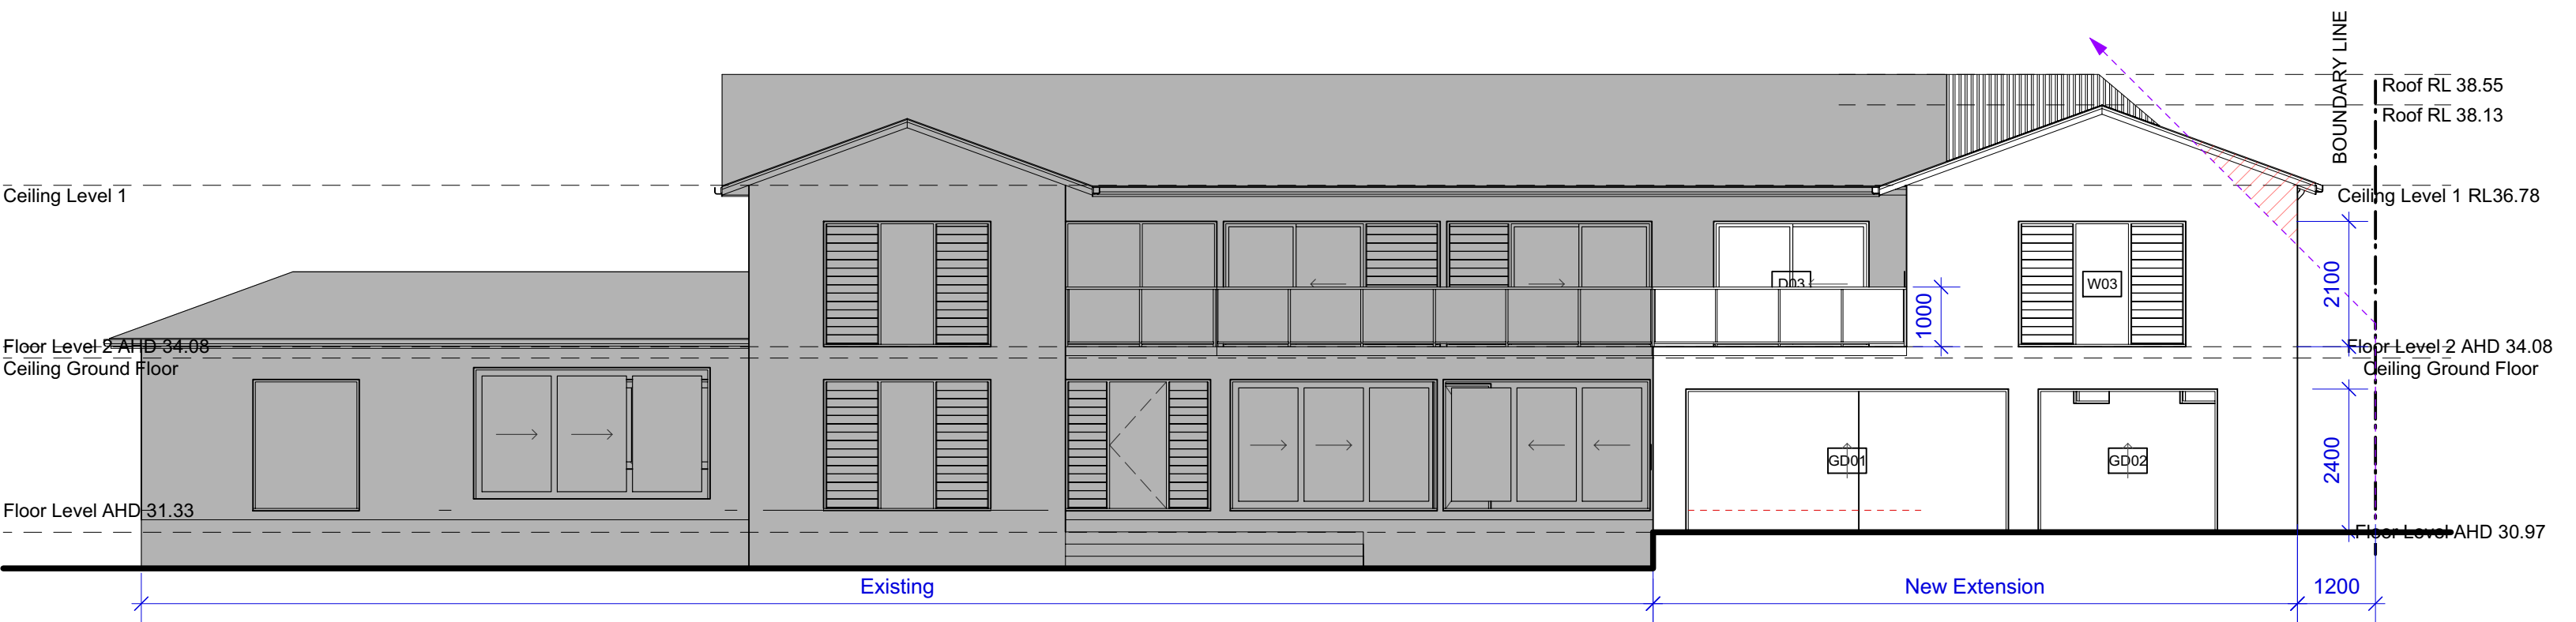


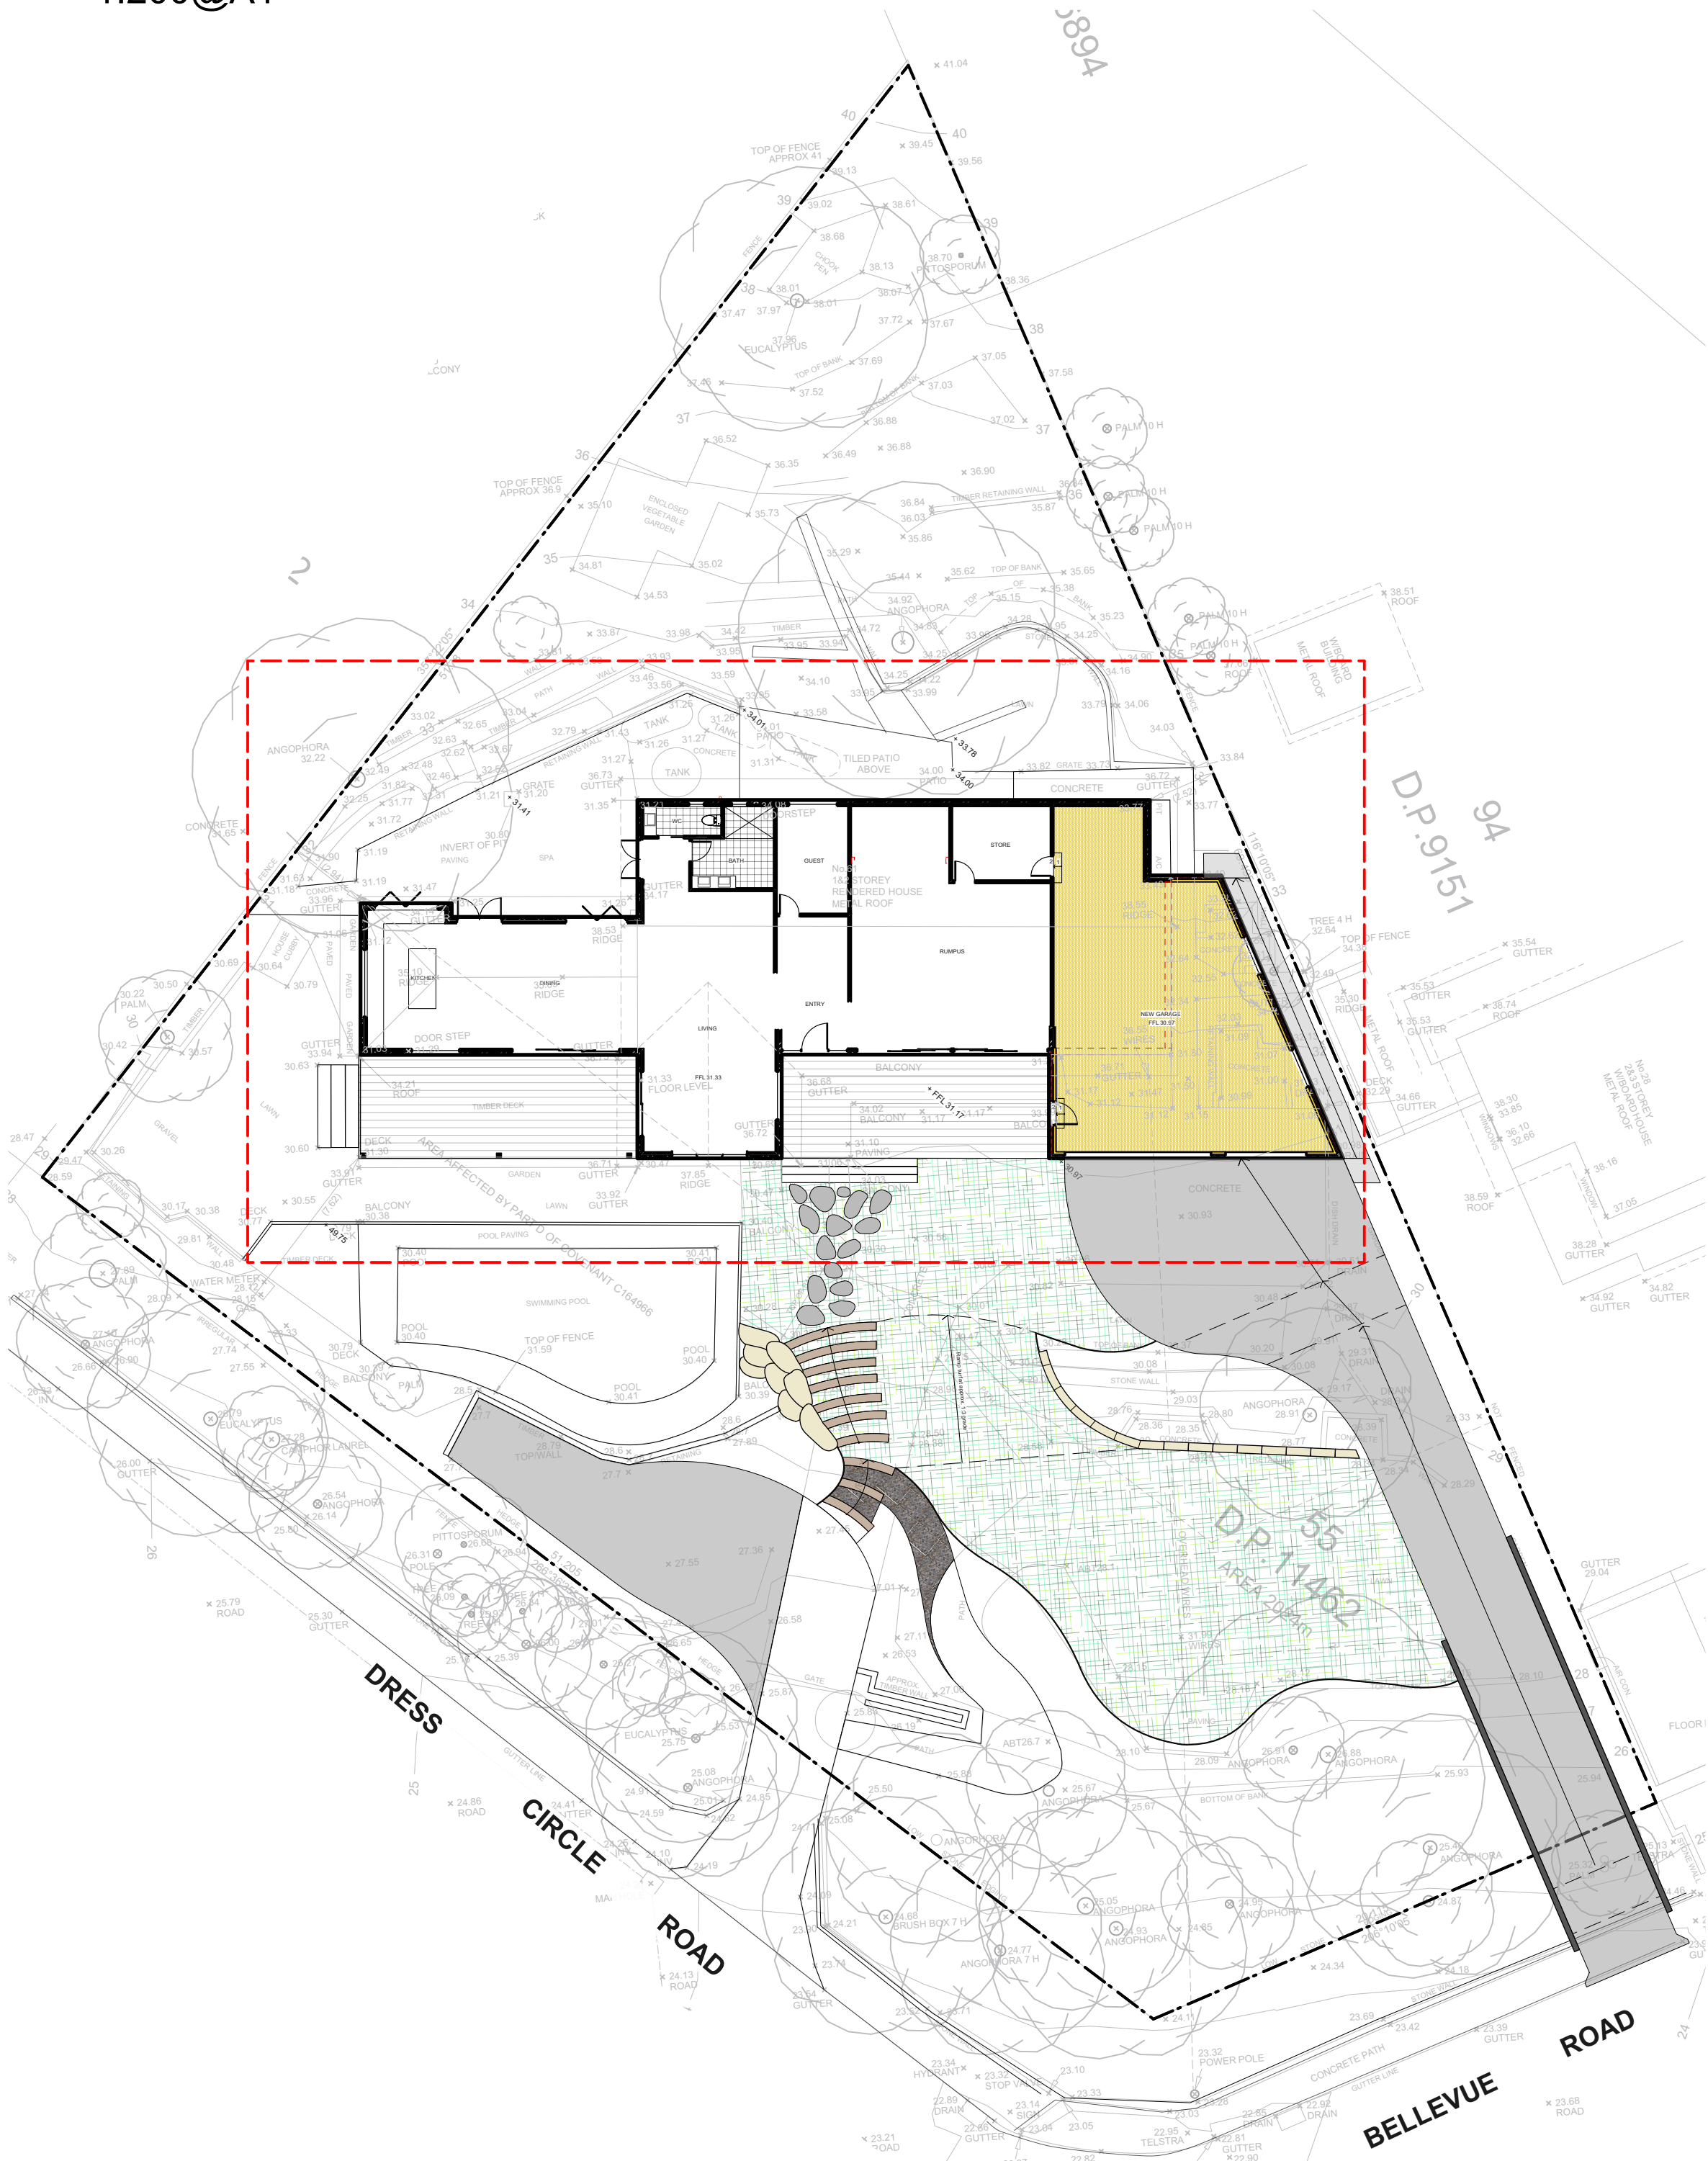

Elevation - South East (Front)
1:100@A1

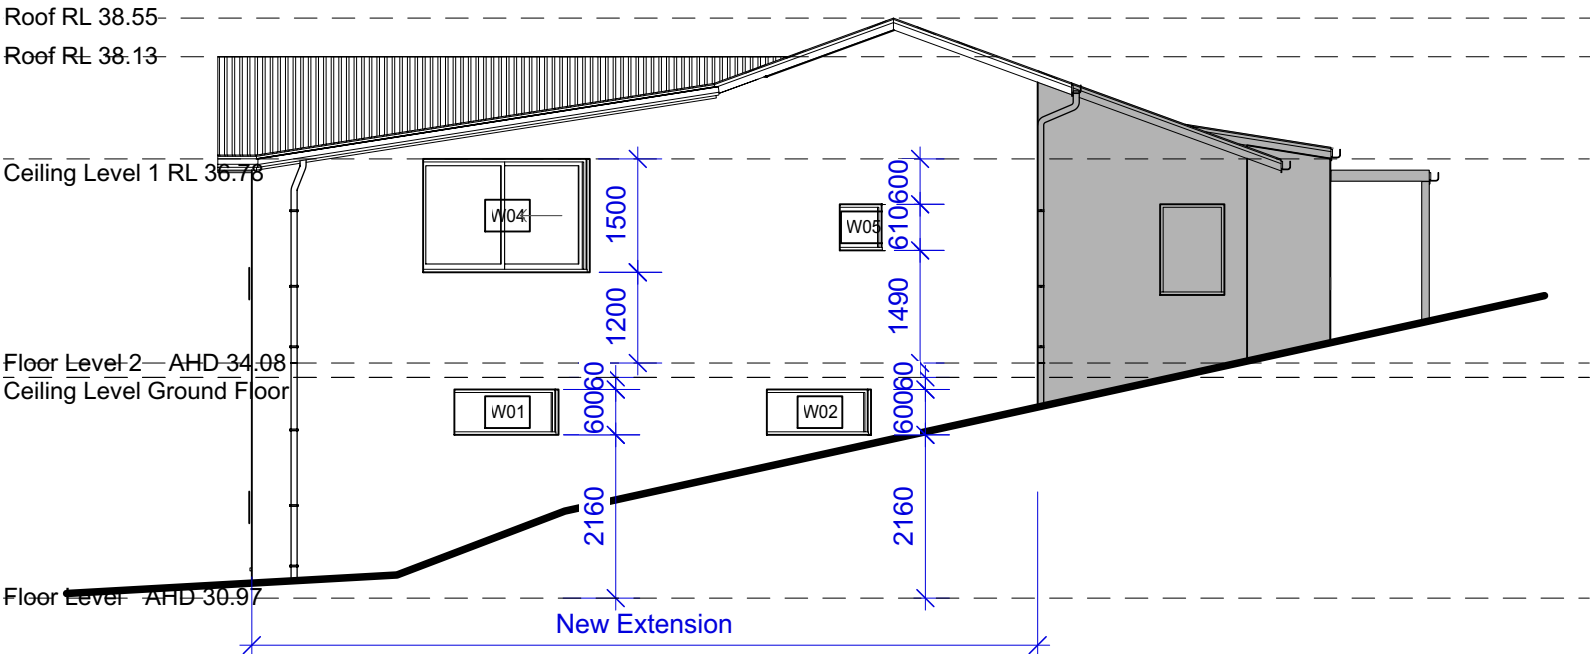

Elevation - North East (Side)
1:100@A1

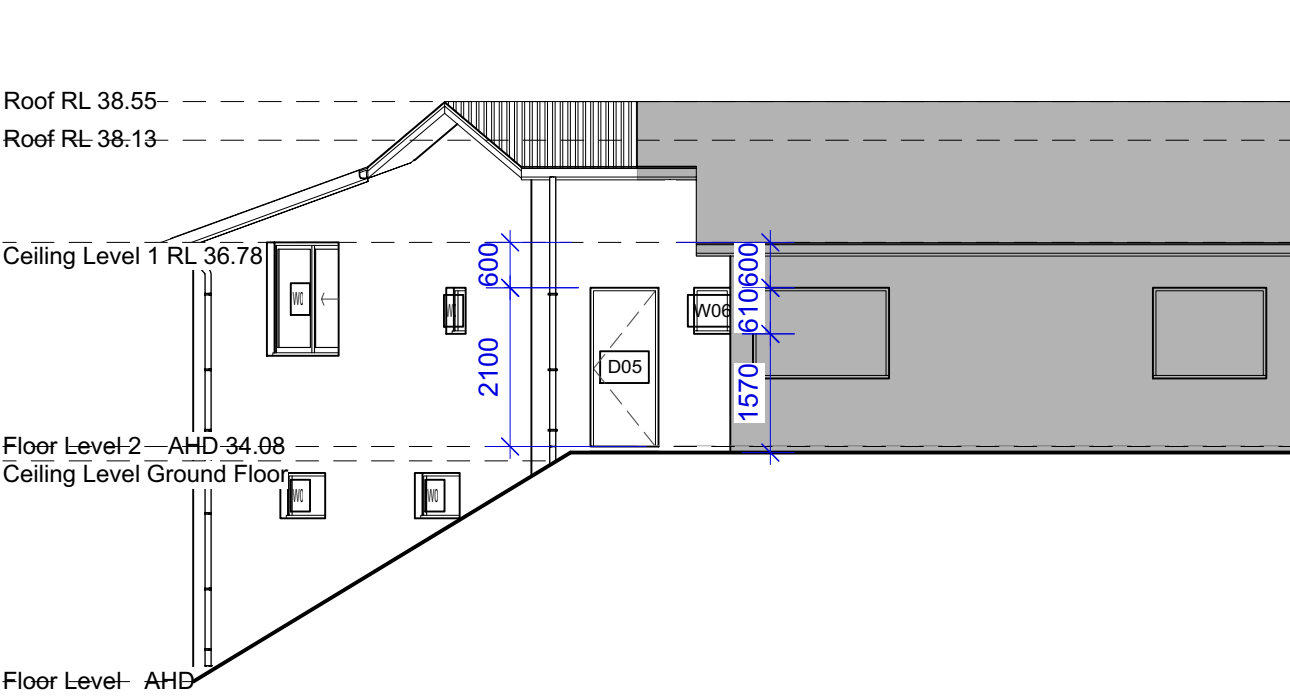

Elevation - South West (Rear)
1:100@A1

Notes:
>Do not scale off plan.
>Contractors to check all measurements onsite before quoting or commencing work.
>If abnormalities arise, contact the Landscape Architect.
>This design is copyright and is not to be reproduced in anyway without written consent of Jamie King Landscape Architect

C	16/06/20	Issue for DA
B	30/04/20	DRAFT issue for review

PROJECT	61 Dress Circle Road, Avalon Beach	PROJECT #	2065
CLIENT	Haidee Kegan	DATE #	See above
DWG	Notification Plan	SCALE @ A1	See Plan
CHKD	JK	DRAWN	WPS
		REVISION	

Jamie King Landscape Architect
84 Palmgrove Rd, Avalon, NSW, 2107
T: 0421 517 991
W: www.jamieking.com.au
E: jamie@jamieking.com.au



JAMIE KING
LANDSCAPE ARCHITECT
DESIGN • APPROVE • MANAGE